




STREET ELEVATION

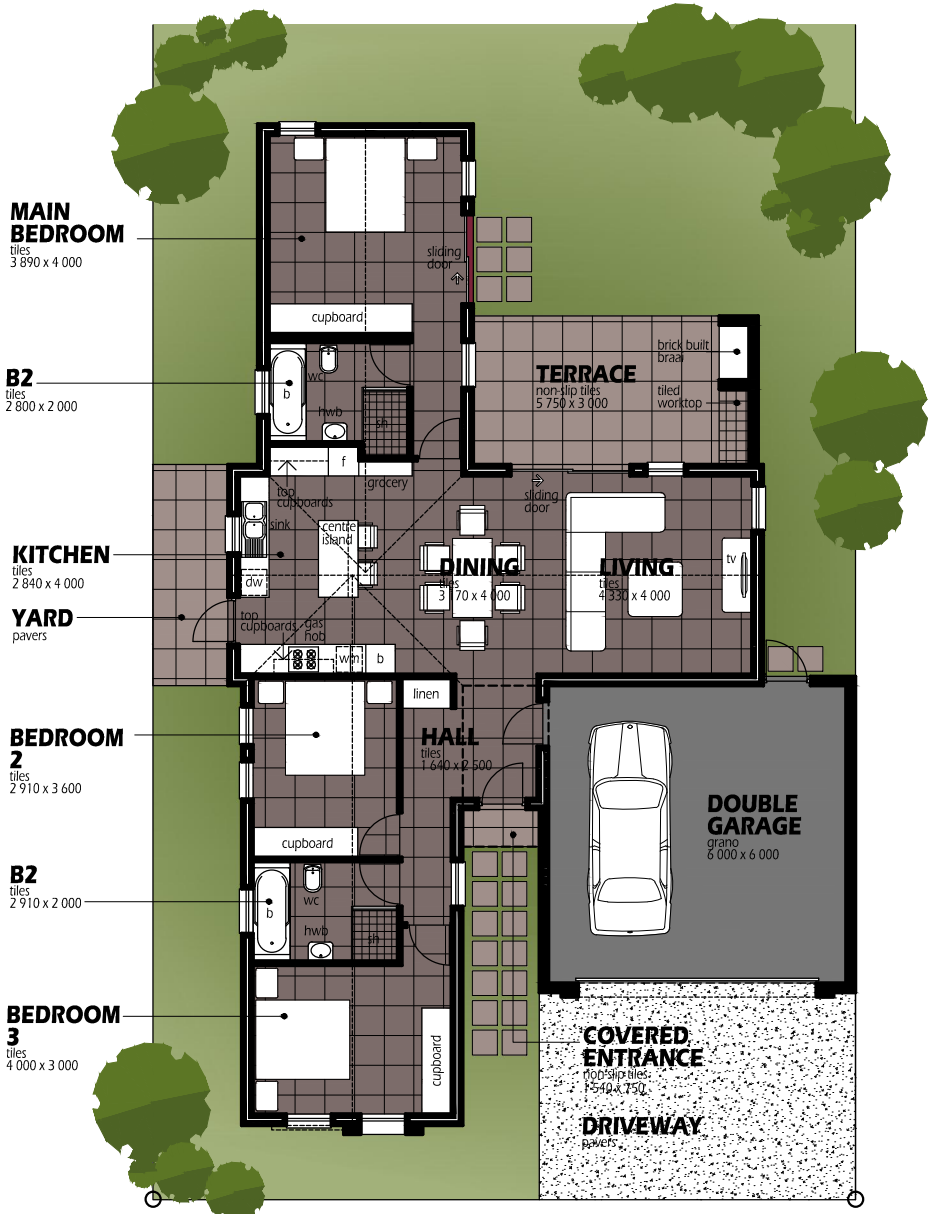

FLOOR LAYOUT



GREENFIELD DEVELOPMENTS



GISELE VANDER STRAETEN
 PR ARCH SACAP 6789
 SUITE 101 | TWO OCEANS HOUSE | SURREY PLACE | MOUILLE POINT | 8005
 TELEPHONE 021 434 9219 FACSIMILE 021 439 3884
 MOBILE 082 770 1911
 WEBSITE www.gvarchitects.com
 E-MAIL ADDRESS gvdesign@iattica.com

HOUSE TYPE F

DWELLING	□	121.938	SQ M
DOUBLE GARAGE	□	39.371	SQ M
COVERED TERRACE	□	17.250	SQ M
COVERED ENTRANCE	□	1.155	SQ M
TOTAL	□	179.714	SQ M

DATE 3RD NOVEMBER 2017
 SCALE 1 : 100
 DRAWING NUMBER **GD - ADW - GH - 1 - TYPE F**

