


CONCEPT PRESENTATION PLAN

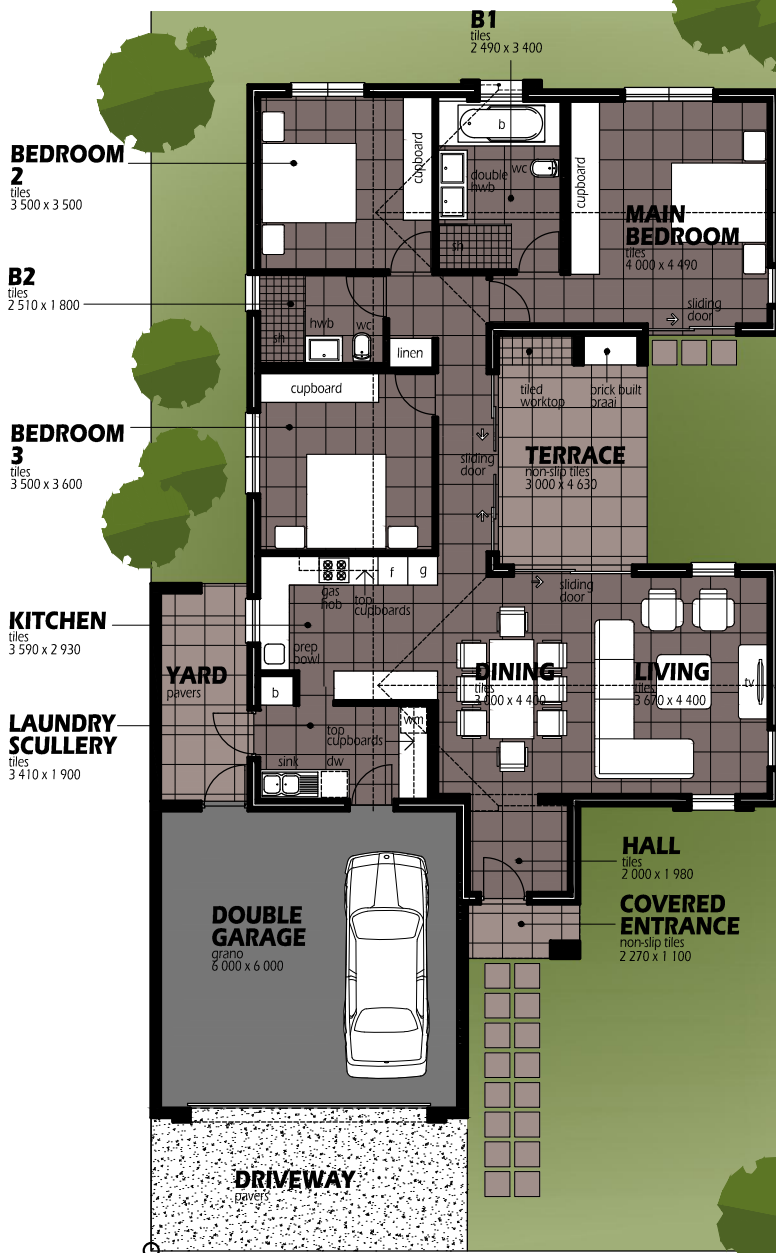

FLOOR LAYOUT

HOUSE TYPE G

DWELLING	□ 134.343	SQ M
DOUBLE GARAGE	□ 39.5070	SQ M
COVERED TERRACE	□ 13.890	SQ M
COVERED ENTRANCE	□ 2.497	SQ M
TOTAL	□ 190.2380	SQ M



GREENFIELD DEVELOPMENTS



GISELE VANDER STRAETEN
 PR ARCH ■ SACAP 6789
 SUITE 101 | TWO OCEANS HOUSE | SURREY PLACE | MOUILLE POINT | 8005
 TELEPHONE 021 434 9219 FACSIMILE 021 439 3884
 MOBILE 082 770 1911
 WEBSITE www.gvarchitects.com
 E-MAIL ADDRESS gvdesign@iafrica.com

■ DATE 3RD NOVEMBER 2017
 ■ SCALE 1 : 100
 ■ DRAWING NUMBER GD - ADW - GH - 1 - TYPE G

