




STREET ELEVATION

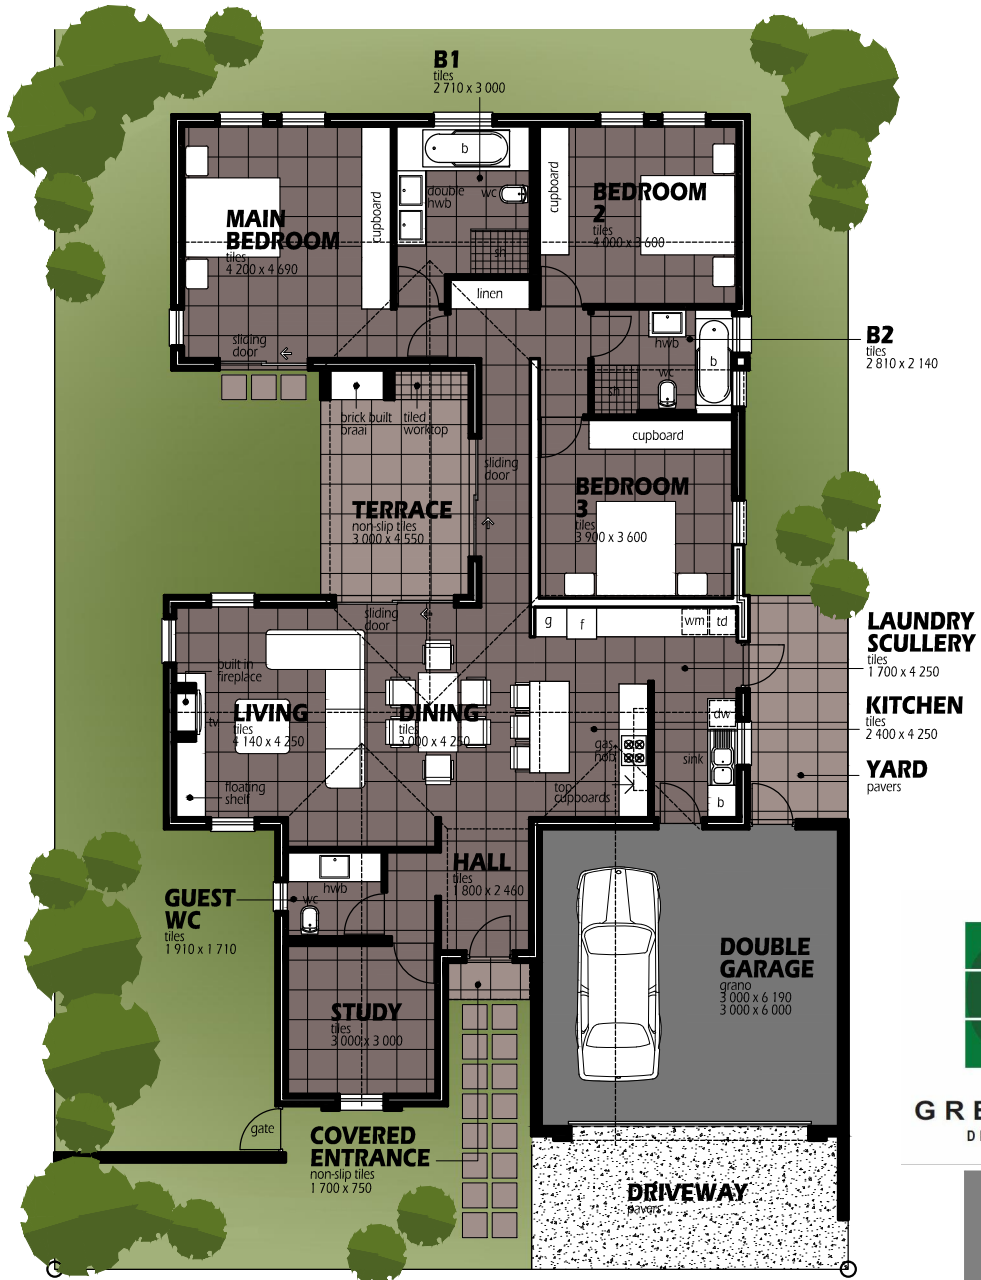

FLOOR LAYOUT

HOUSE TYPE I

DWELLING	□	165.075	SQ M
DOUBLE GARAGE	□	39.361	SQ M
COVERED TERRACE	□	13.650	SQ M
COVERED ENTRANCE	□	1.275	SQ M
TOTAL	□	219.361	SQ M



GREENFIELD DEVELOPMENTS



ARCHITECTS

GISELE VANDER STRAETEN

PR ARCH ■ SACAP 6789
 SUITE 101 | TWO OCEANS HOUSE | SURREY PLACE | MOUILLE POINT | 8005
 TELEPHONE 021 434 9219 FACSIMILE 021 439 3884
 MOBILE 082 770 1911
 WEBSITE www.gvarchitects.com
 E-MAIL ADDRESS gvdesign@iffica.com

■ DATE 3RD NOVEMBER 2017
 ■ SCALE 1 : 100
 ■ DRAWING NUMBER **GD - ADW - GH - 1 - TYPE I**

