
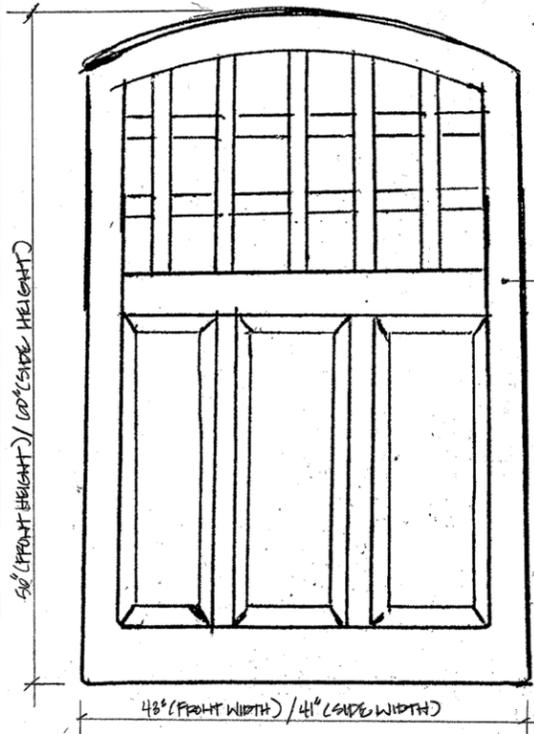


• SITE NOTES •
 GATES - SEE DETAIL
 WALL - OPEN PIERCED BRICK AT TOP THIRD
 7 - DENOTES UPLIGHTING

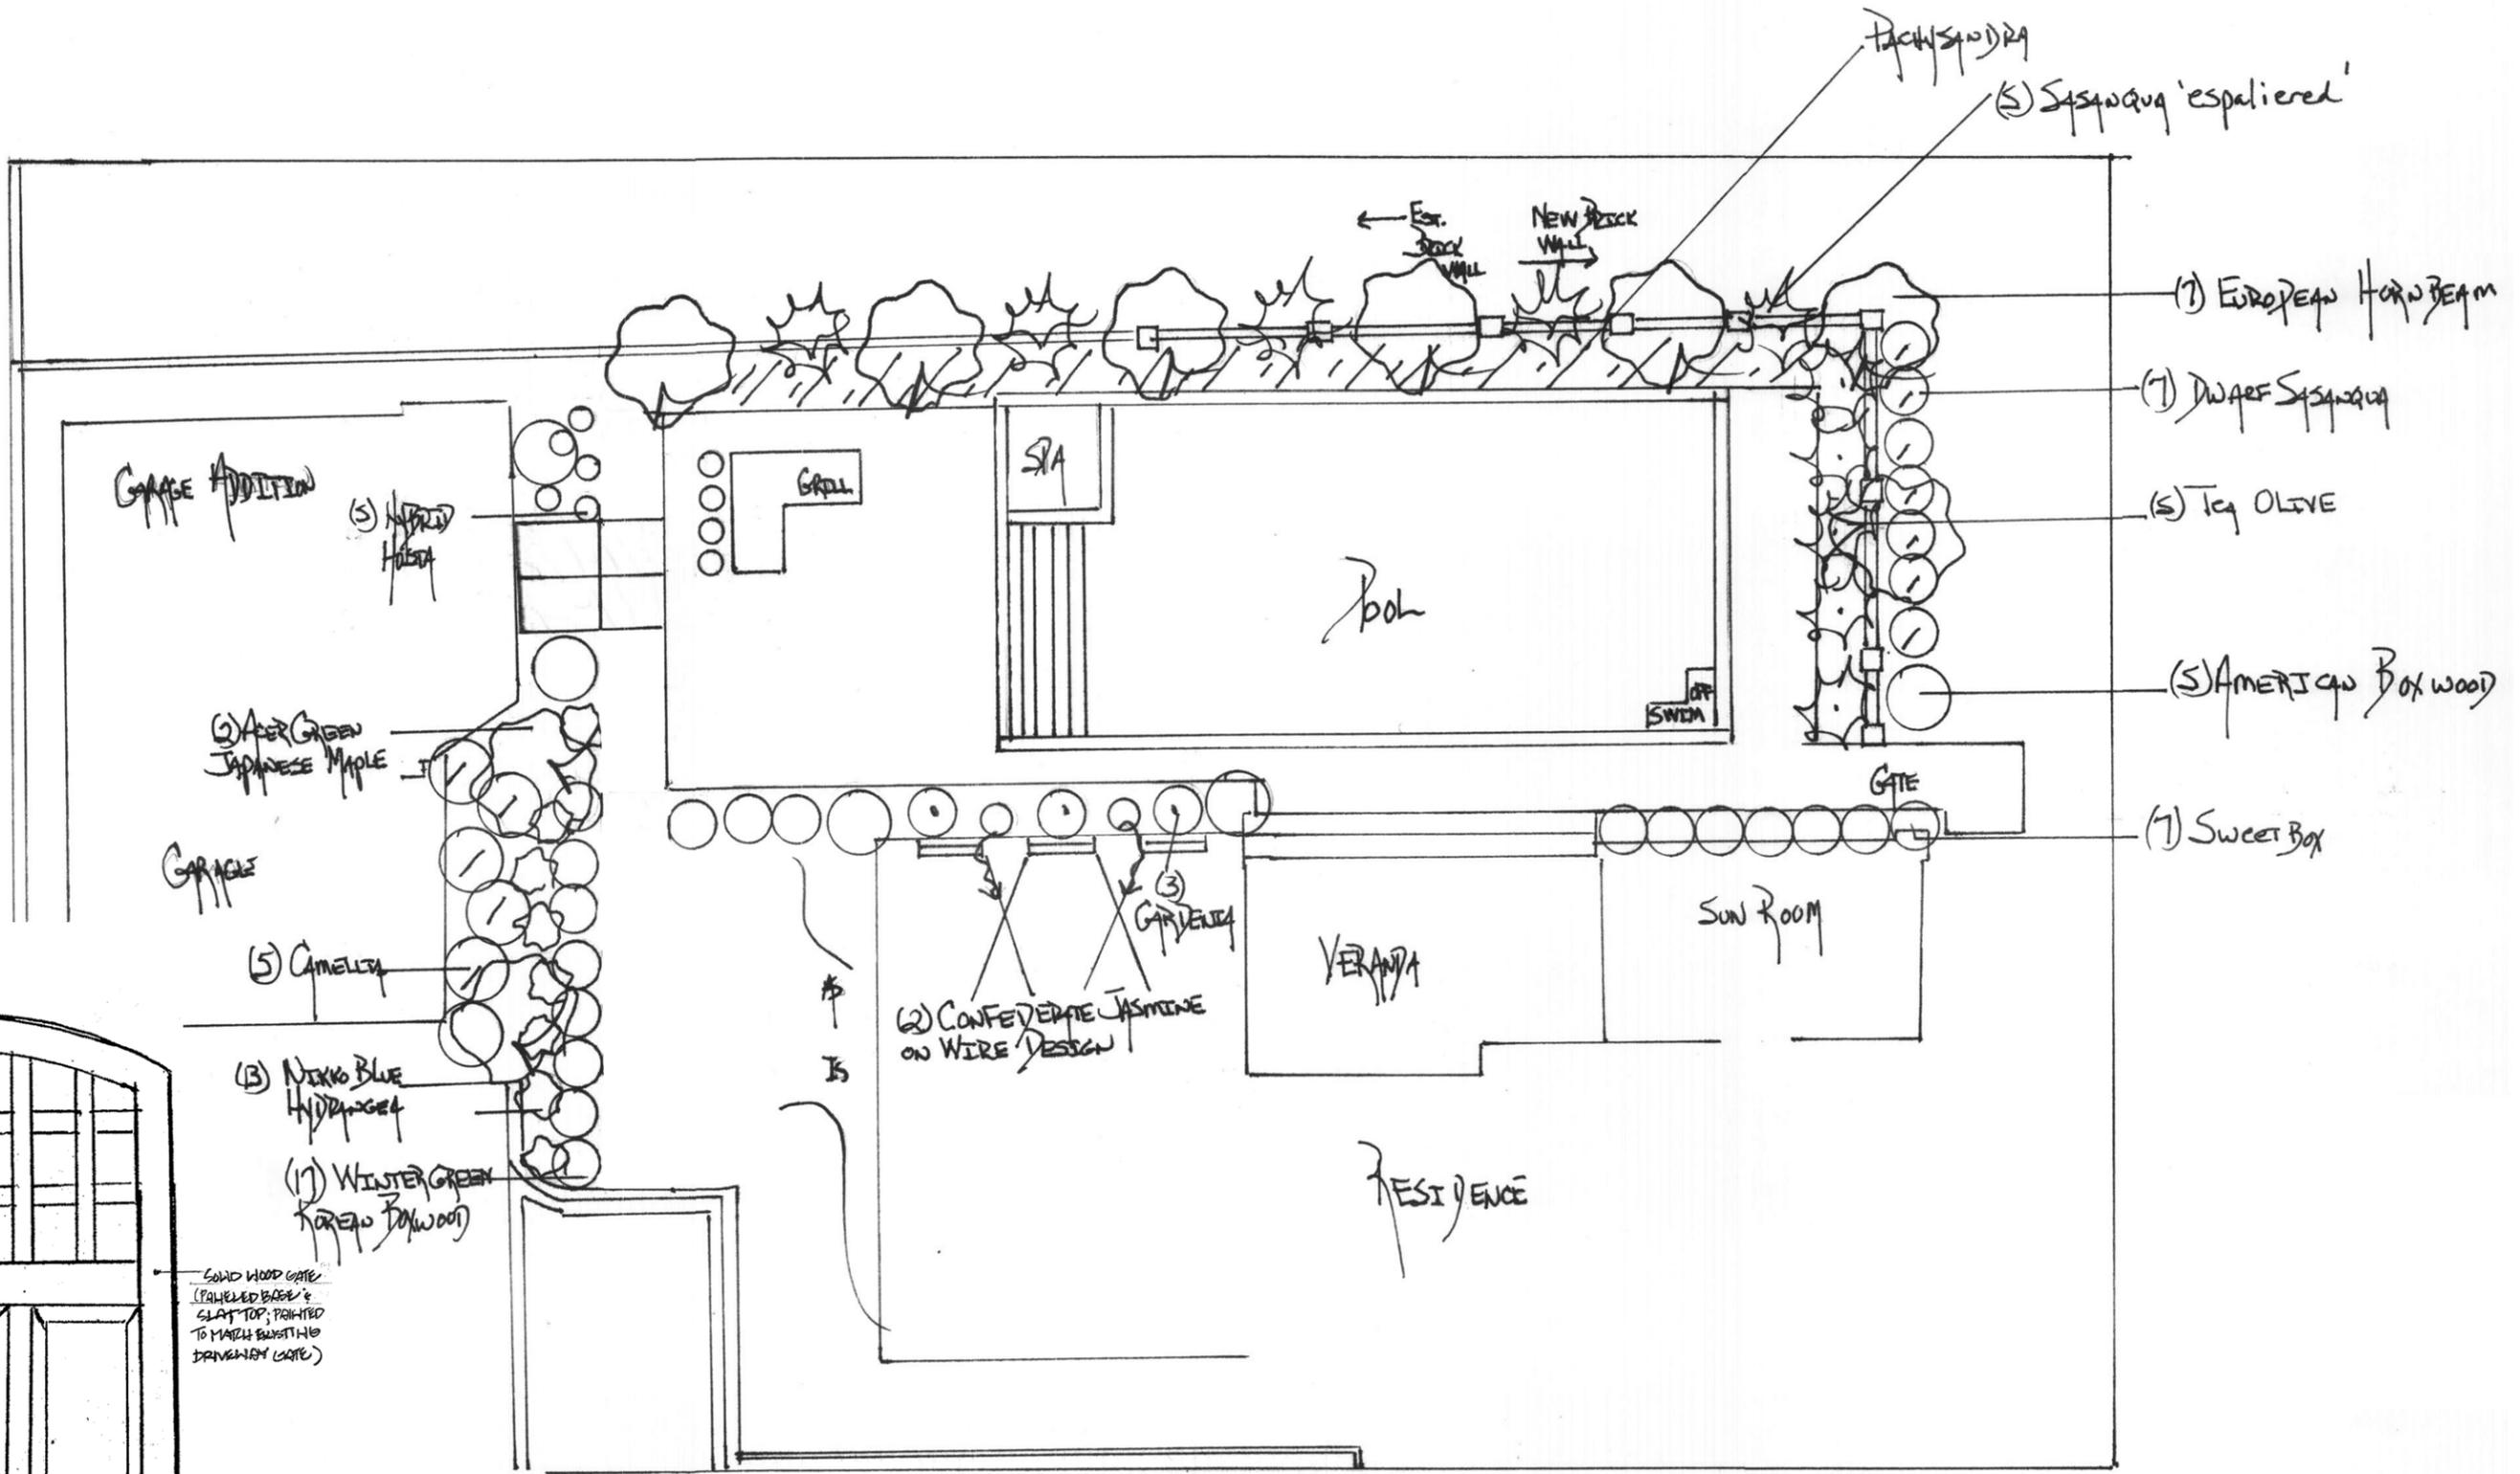

'Proposed' Landscape Gate Elevation
 Not To Scale

Willey 'Recreational' Garage
 1301 Dilworth Road - Charlotte, NC
 'Proposed' Landscape Plan
 Not To Scale

CAROLE R. JOYNER
 JOYNER · BENFIELD
 JANUARY 2016