



CERTIFICATE OF APPROPRIATENESS

Minor Works

CERTIFICATE NUMBER: 16-26

DATE ISSUED: 4/14/2016

ISSUED TO: Larry Parks

NAME OF LANDMARK: John B. Ross Mill

ADDRESS OF LANDMARK: 1000 NC Music Factory Boulevard
Charlotte, N.C.

TAX PARCEL NUMBER: 07842501


ADDRESS OF APPLICANT: 2810 Selwyn Avenue
Charlotte, NC 28209


APPLICANT'S TELEPHONE NUMBER: 704-776-6030

The Historic Landmarks Commission has reviewed the proposed activity and has found the following aspects to be in compliance with the Secretary of the Interior's Standards for Rehabilitation and Guidelines for Rehabilitating Historic Buildings and, therefore, has found them to be appropriate:

Addition of new sign, as shown on attached plans.

This Certificate of Appropriateness is valid for a period of six (6) months from the date of issuance. Failure to procure a building or demolition permit with a six-month period will be considered as a failure to comply with this Certificate, and the Certificate will become invalid. If a building or demolition permit is not required, the approved activity must be completed within a six-month period from the date of issuance. This Certificate can be renewed by the Historic Landmarks Commission upon written request for the applicant with a valid reason for failure to comply with the six-month deadline. This Certificate in no way removes the responsibility of the owner of a structure in a local historic district to obtain a Certificate of Appropriateness from the Charlotte Historic District Commission.

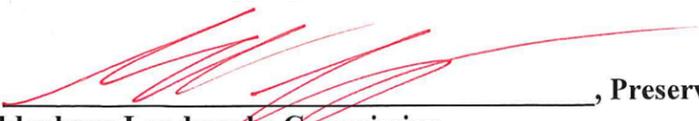By: , Preservation Planner, Charlotte-Mecklenburg Landmarks Commission.

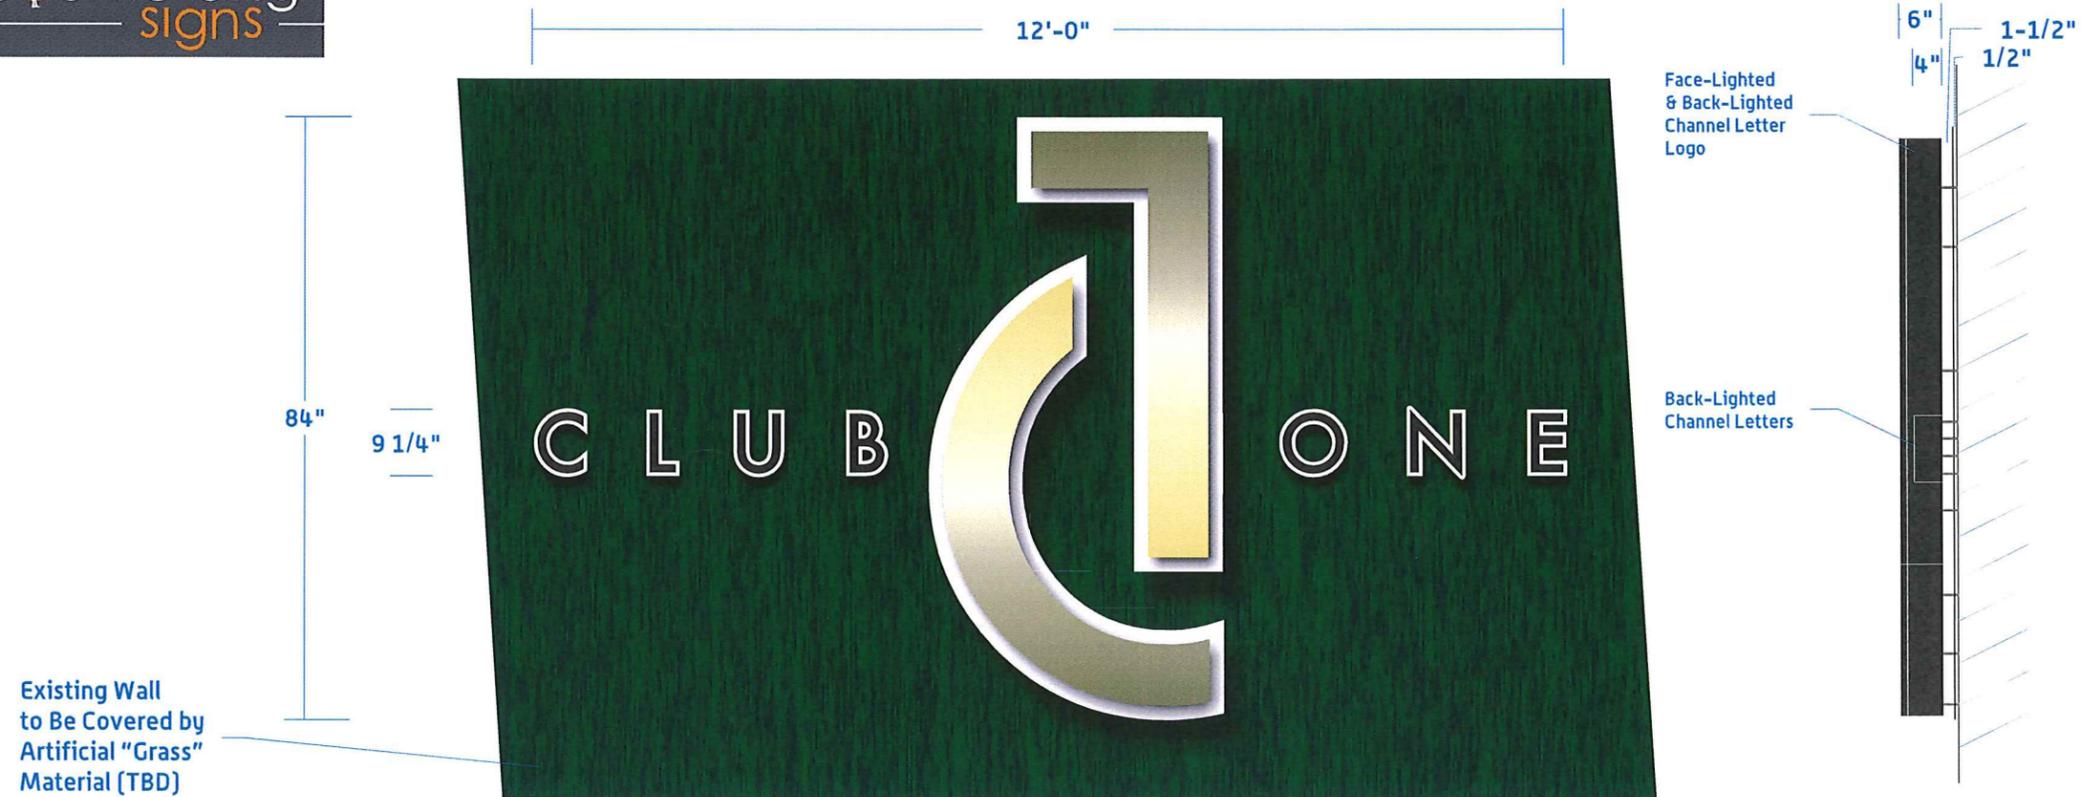

Exterior, Face & Back-Lighted Channel Letters: Aluminum Construction, Internally Illuminated w/ LEDs, Stud-Mount w/ Stand-Offs

Scale: 3/8" = 1' - 0"


Specifications:

- "C1" FACES: 3/16"(thk) Acrylic, #7328 White w/ Digital Print
- "Club One" FACES: 0.125"(thk) Aluminum, Paint Black
- SIDEWALLS: 0.063"(thk) Aluminum, Paint Black
- "C1" TRIMCAP: 1" Plastic, Black
- BIRDSCREEN: 3/16"(thk) Acrylic, Clear
- ILLUMINATION: Internal, LED, Bright White
- BACKERS: 0.125"(thk) Aluminum, Paint White

(PRINTED COLORS ARE FOR CONCEPTUAL USE ONLY. ACTUAL COLORS TO BE CONFIRMED PRIOR TO FABRICATION.)

TYPICAL DIRECT WALL MOUNT, FACE-LIGHTED/BACK-LIGHTED CHANNEL LETTER - LED

1. Metal Clip & Stud w/ 1-1/2" Pin-Off Spacer
2. LED Module
3. Plastic Face
4. Low Voltage Secondary Wiring
5. LED Clip Mounts (As Required)
6. Plastic Trimcap
7. 0.063"(thk) Aluminum Returns
8. 0.090" (thk) Aluminum Fab Ring
9. 3/16" (thk) Clear Plexiglass (Bird Screen)
10. 1/2" Primary Wiring Conduit Connector
11. 3/8" Secondary Wiring Conduit Connector
12. Aluminum, Waterproof Transformer Can
13. Wiring Access Lid
14. Low Voltage LED Transformer
15. 3/8" Wiring Conduit
16. Wiring Access Connector
17. Leads to Transformer or Next Letter
18. Existing Wall

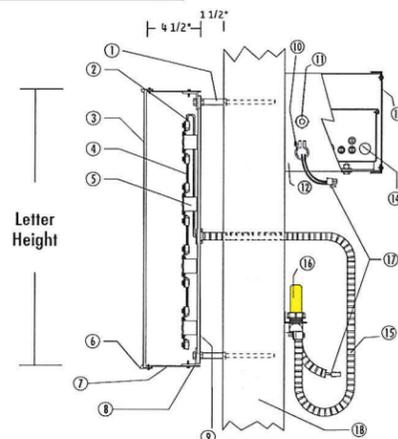

Concept Photo:



APPROXIMATE SCALE: 3/16" - 1' - 0" (GENERAL CONCEPT USE ONLY. ACTUAL SIZE, PROPORTION & PLACEMENT MAY VARY.)

Date: 03/29/16

Project: Club One

Charlotte, NC

Contact: John Garle

Designer: Houston Chappell, Jr.

Revisions:

- 1.
- 2.
- 3.
- 4.
- 5.
- 6.



ELECTRICAL ELEMENTS TO BE INSTALLED IN ACCORDANCE WITH THE REQUIREMENTS OF ARTICLE 600 OF THE NATIONAL ELECTRICAL CODE AND/OR OTHER APPLICABLE LOCAL CODES. THIS INCLUDES PROPER GROUNDING AND BONDING OF THIS SIGN.

ALL ELECTRICAL SIGNS ARE 120 VOLTS UNLESS OTHERWISE INDICATED

THE CONTENTS OF THIS DRAWING AND ALL DESIGN ELEMENTS ARE THE PROPERTY OF BOOMERANG SIGNS. THEY ARE NOT TO BE REPRODUCED, CHANGED, OR EXHIBITED TO ANYONE OUTSIDE OF YOUR COMPANY IN WHOLE OR IN PART WITHOUT WRITTEN PERMISSION FROM SIGN INNOVATIONS GROUP, LLC. ALL SUCH ACTIONS ARE PROHIBITED BY LAW. © 2016 ALL RIGHTS RESERVED


This Drawing must be returned signed & approved, any delay will result in delayed production time. We DO NOT assume responsibility for errors of any kind. Please inspect this drawing thoroughly to insure that all spelling is correct and that the artwork is accurate and correctly positioned.

Approved By & Date

Pages: 1 of 1

Drawing Codes:

032916-A1

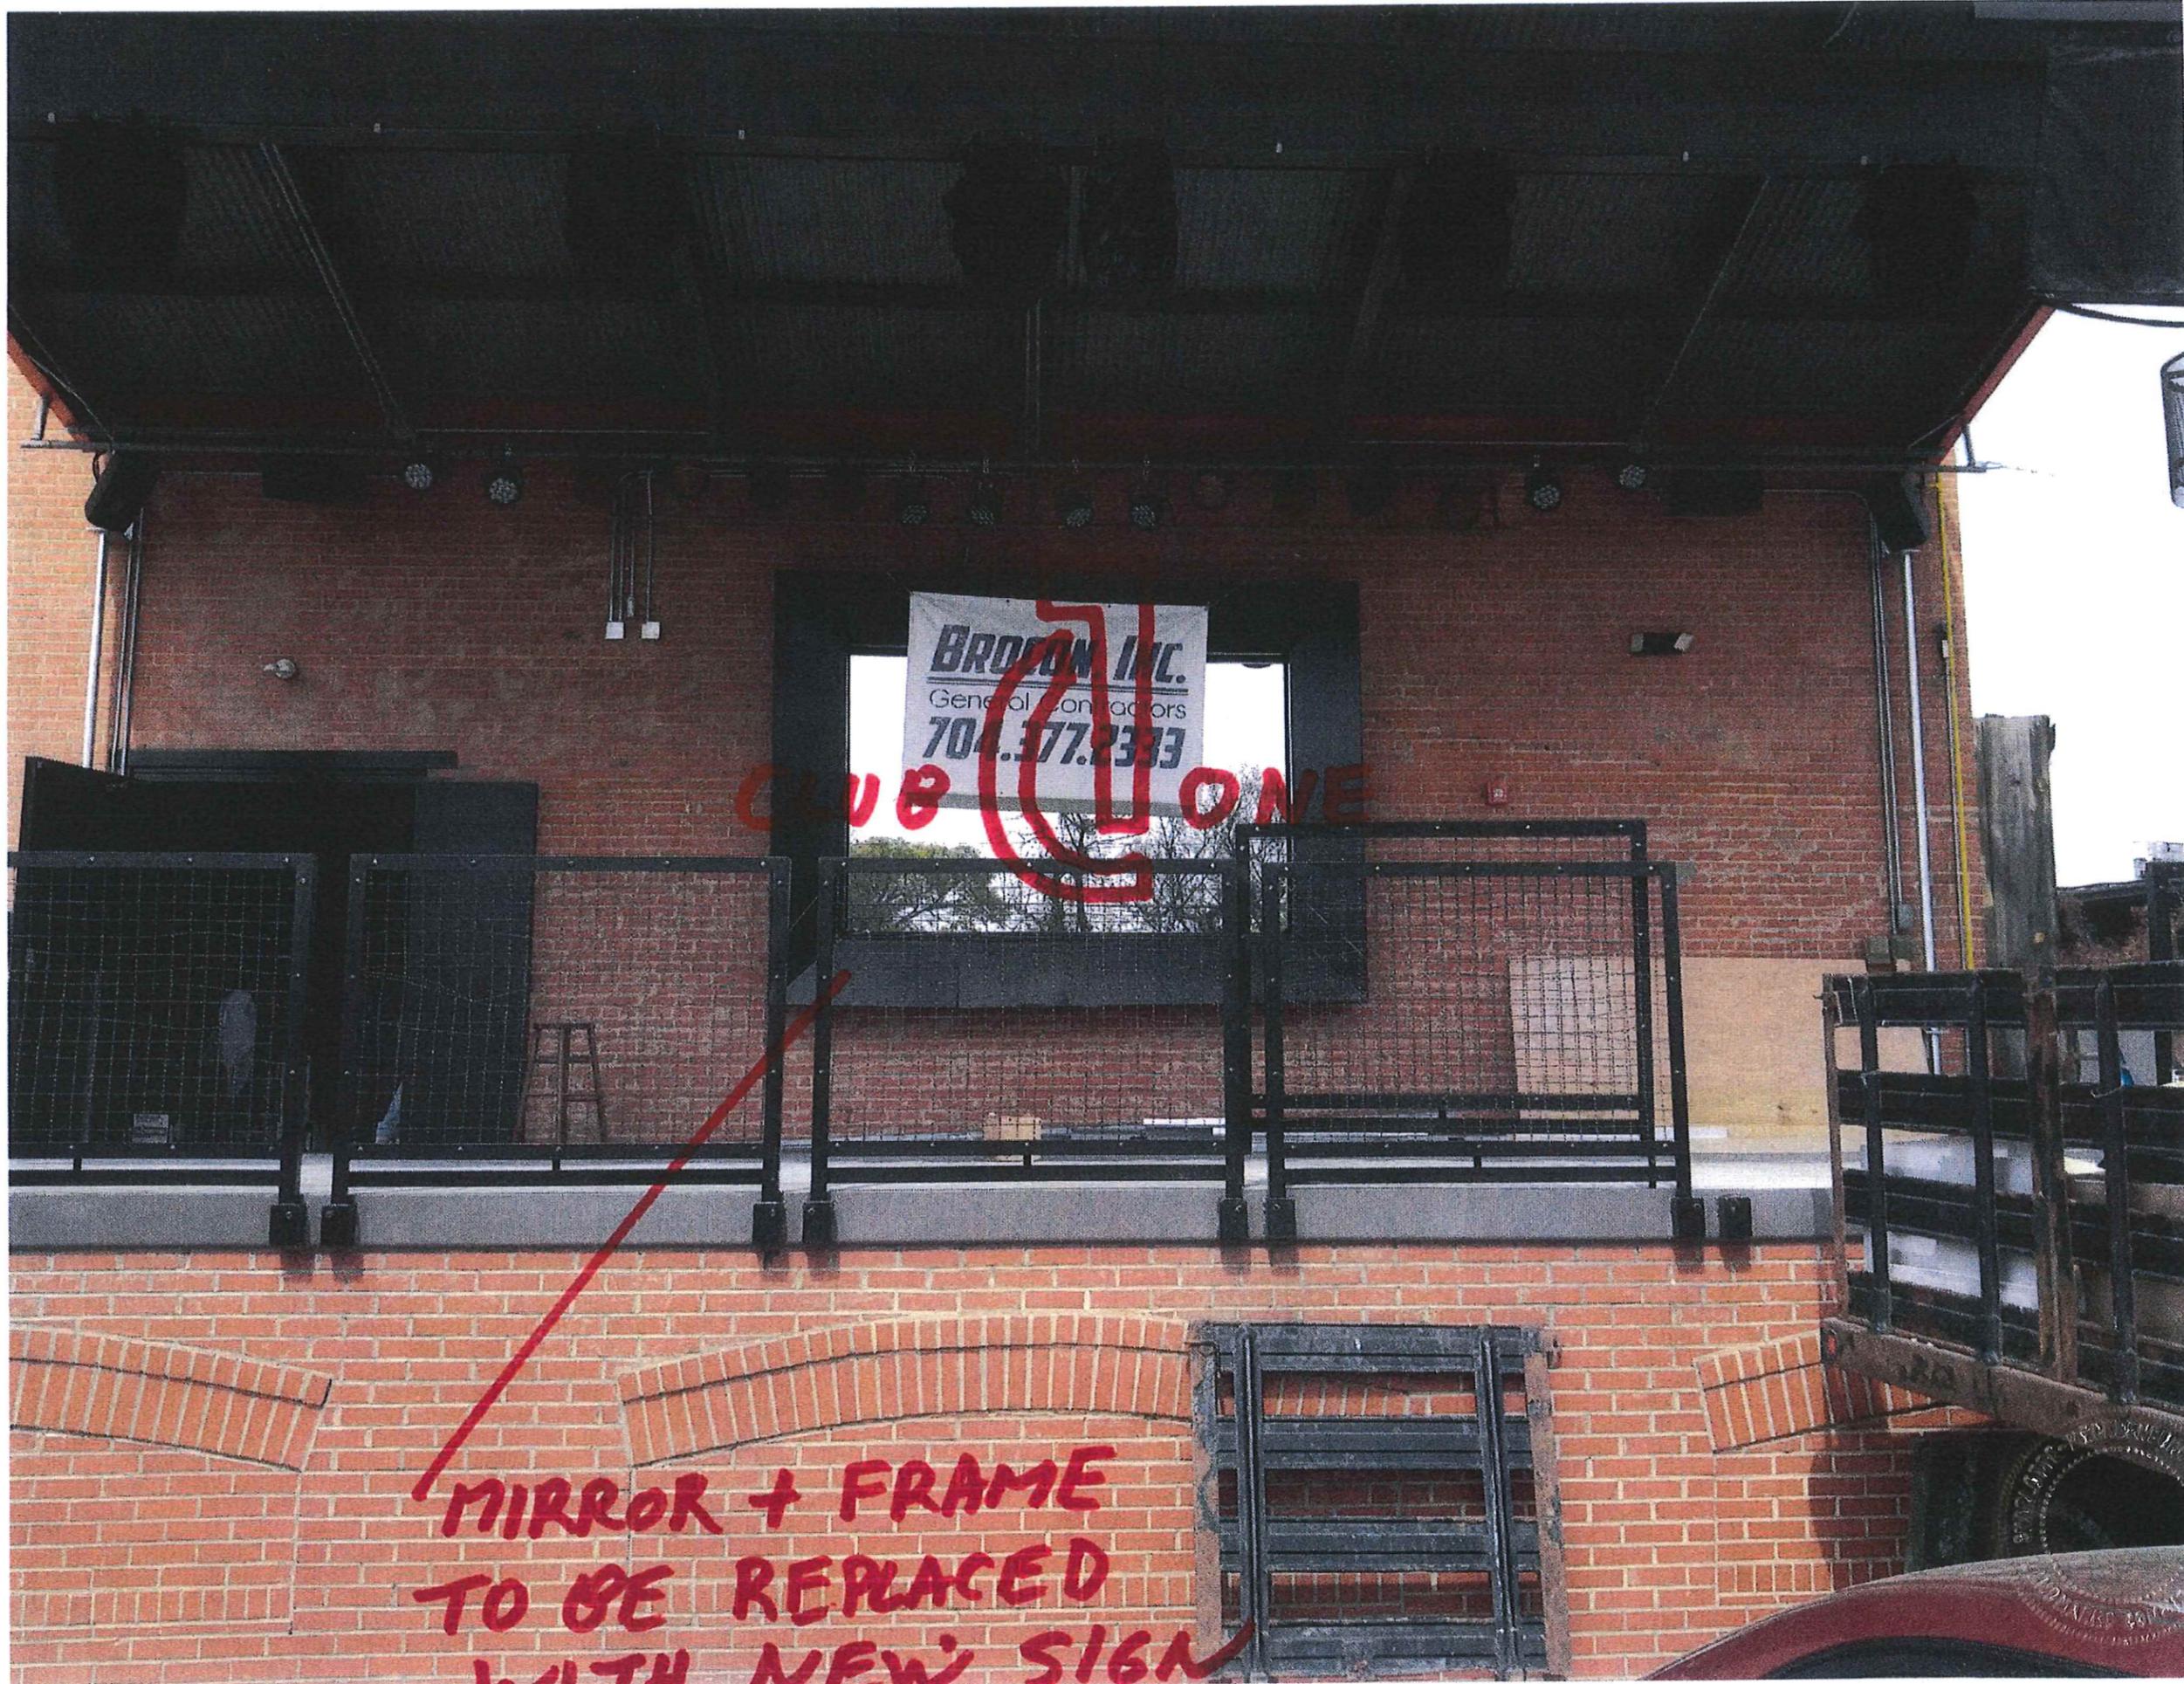

BROOKIN INC.
General Contractors
704.377.2333

CLUB @ HOME

MIRROR + FRAME
TO BE REPLACED
WITH NEW SIGN