



2151 Hawkins Street, suite 400
Charlotte, North Carolina 28203

704/377-0661

TOWNHOME PROPOSAL

For parcels directly adjacent to the Highland Mill Lofts
Charlotte, North Carolina

Developer: CCH-Highland Mill, LLC c/o Saussy Burbank, LLC

do not scale

03.22.16


Brevard Street Townhomes









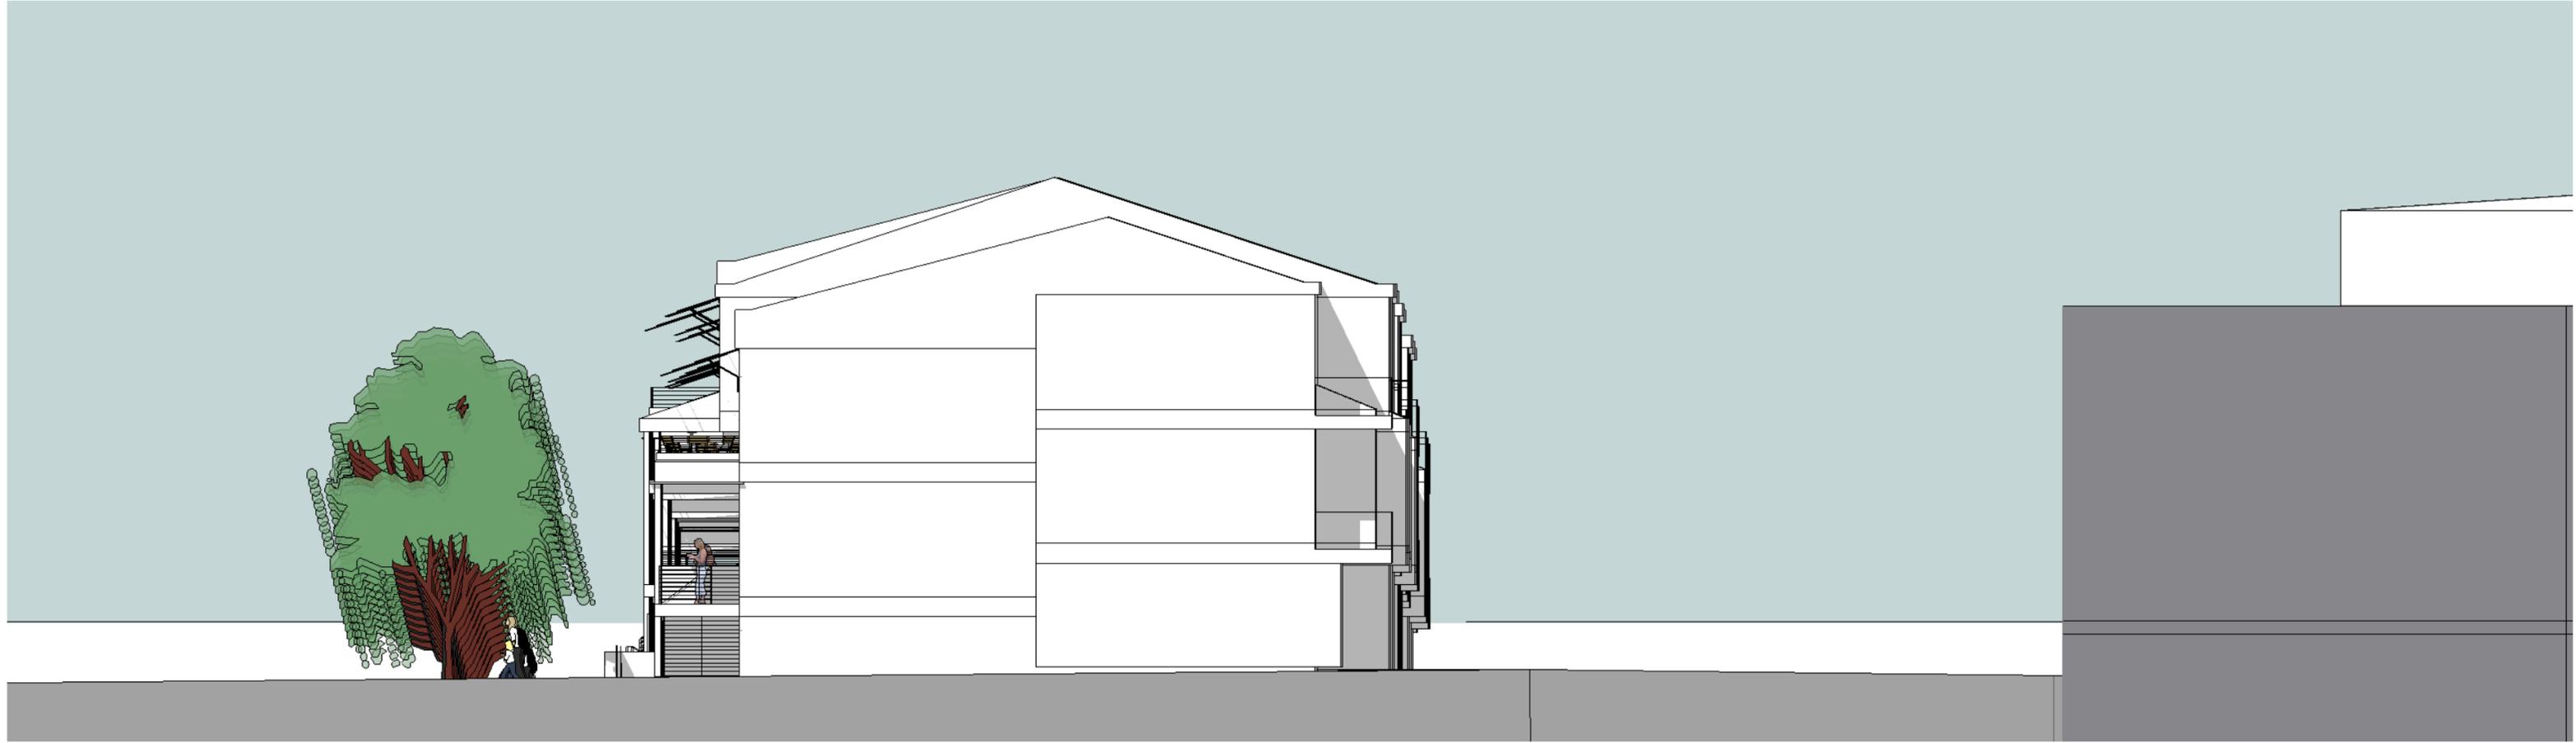

33rd Street Townhomes



EAST 33RD STREET

33'

REVISIONS
DATE: 10/15/2014









