


CONSTRUCTION NOTES

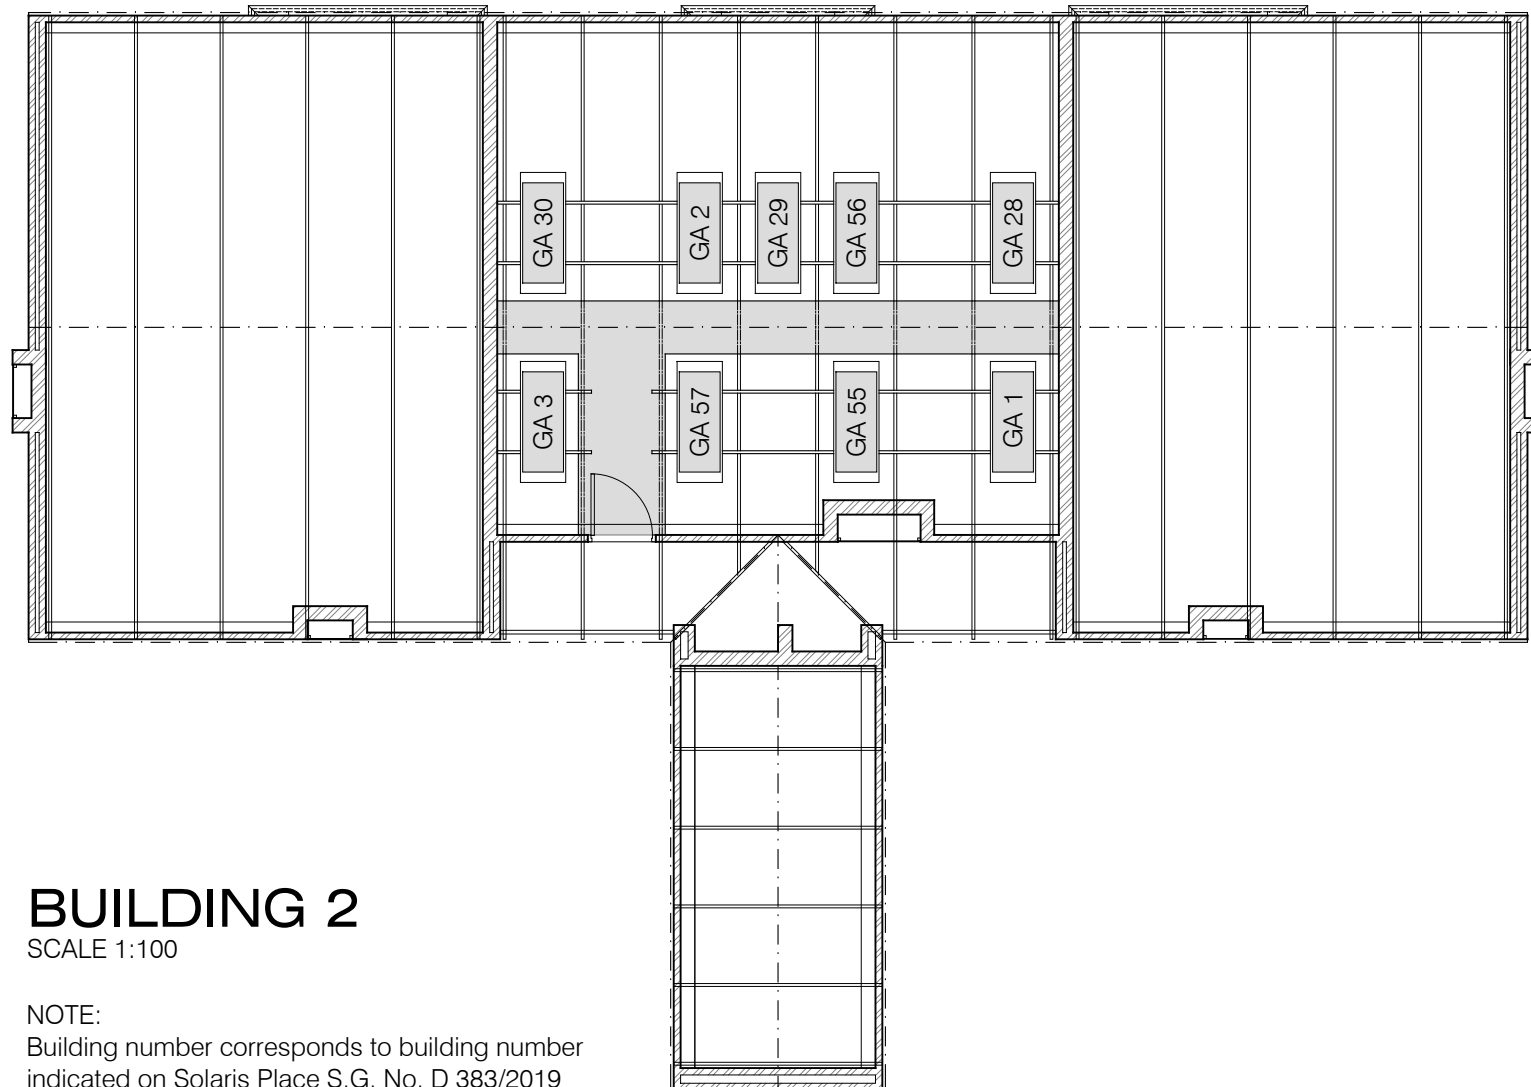

BUILDING 2
SCALE 1:100

NOTE:
Building number corresponds to building number indicated on Solaris Place S.G. No. D 383/2019

Rev	Description	Date
REVISIONS		

SACAP NO: Pr Arch 20917

All dimensions are given in millimetres, unless specified otherwise.
All dimensions to be checked on site before any building work commences.
Written dimensions take preference over scaled ones.
Any discrepancies to be referred to the architect before building work commences.


HEINRICH WOLVAARDT
B.ARCH (M.C.I.A.)
ARCHITECTS & INTERIOR DESIGNERS
STUDIO S3 - 155 LOOP STREET - CAPE TOWN 8001
TEL :021- 42 33688 - FAX :086 - 514 5530
e-mail : heinwolvardt@mweb.co.za

PROJECT
Solaris Place
Apartment Complex
Erf 10098, Eerste River

DRAWING
Roof Space Layout:
Exclusive Use Geyser Areas
Building 2

SCALE: 1:100 @ A3	DRAWN: Dick
DRAWING NO. 1322-405/1	REV
DATE: 22 October 2019	
INFO: FOR INFORMATION	

CONSTRUCTION NOTES

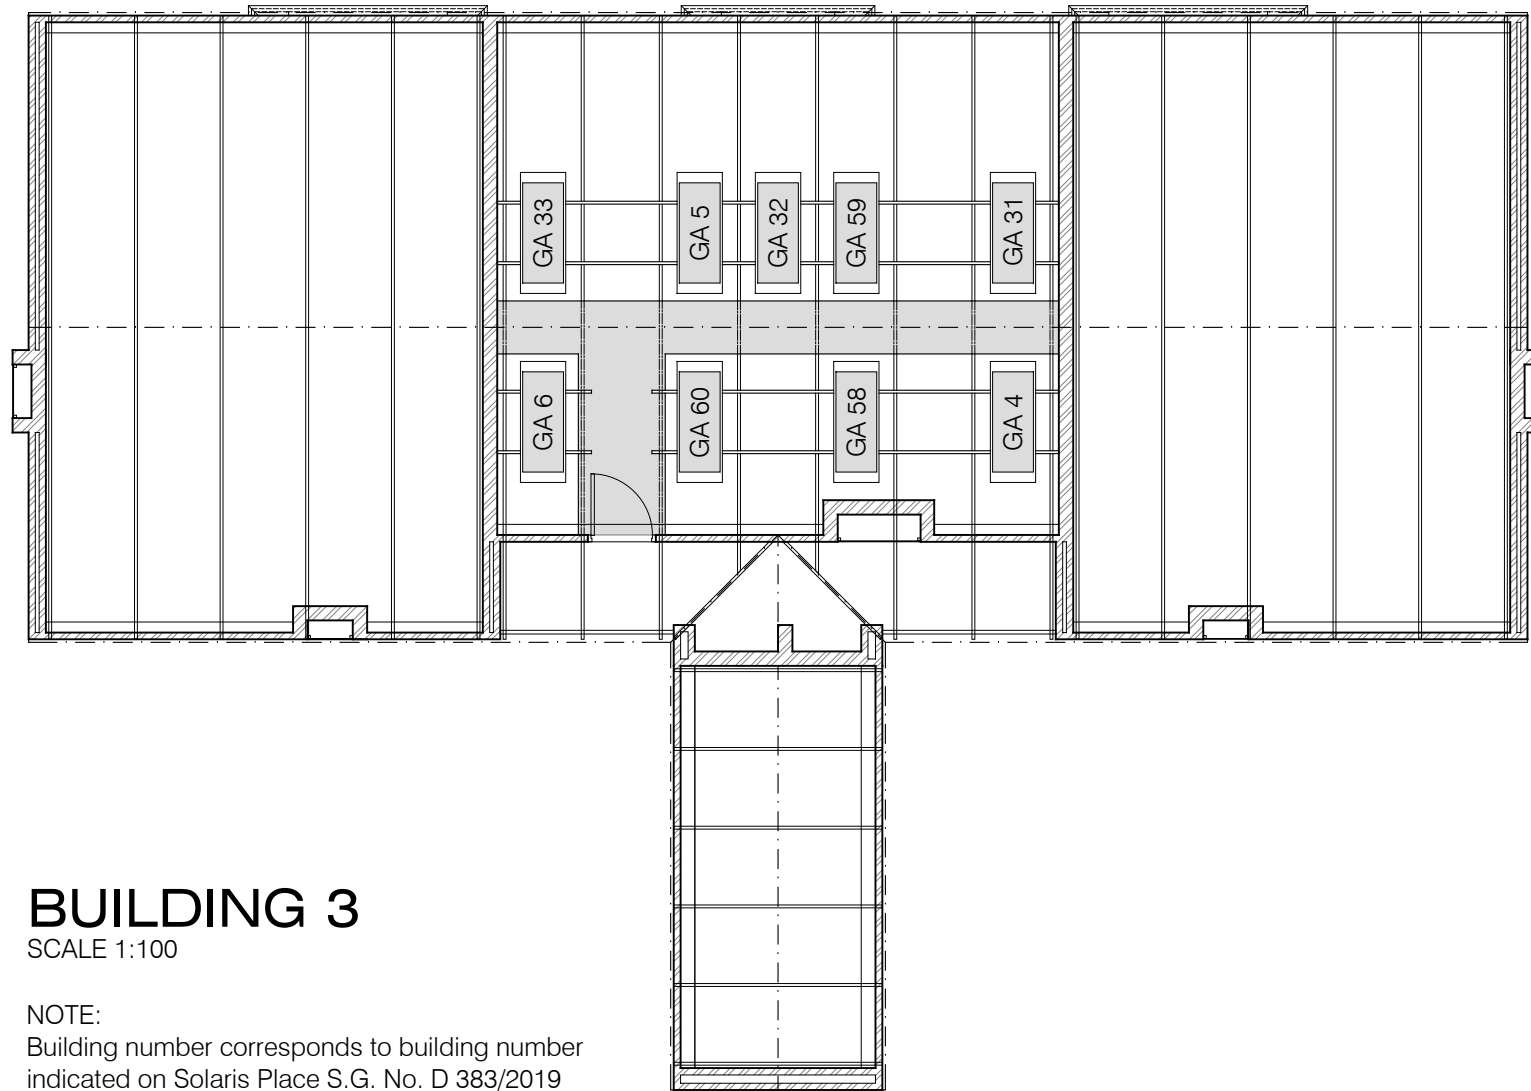

BUILDING 3
SCALE 1:100

NOTE:
Building number corresponds to building number indicated on Solaris Place S.G. No. D 383/2019

Rev	Description	Date
REVISIONS		

SACAP NO: Pr Arch 20917

All dimensions are given in millimetres, unless specified otherwise.
All dimensions to be checked on site before any building work commences.
Written dimensions take preference over scaled ones.
Any discrepancies to be referred to the architect before building work commences.


HEINRICH WOLVAARDT
B.ARCH (M.C.I.A.)
ARCHITECTS & INTERIOR DESIGNERS
STUDIO S3 - 155 LOOP STREET - CAPE TOWN 8001
TEL :021- 42 33688 - FAX :086 - 514 5530
e-mail : heinwolvardt@mweb.co.za

PROJECT
Solaris Place
Apartment Complex
Erf 10098, Eerste River

DRAWING
Roof Space Layout:
Exclusive Use Geyser Areas
Building 3

SCALE: 1:100 @ A3	DRAWN: Dick
DRAWING NO. 1322-405/2	REV
DATE: 22 October 2019	
INFO: FOR INFORMATION	

CONSTRUCTION NOTES

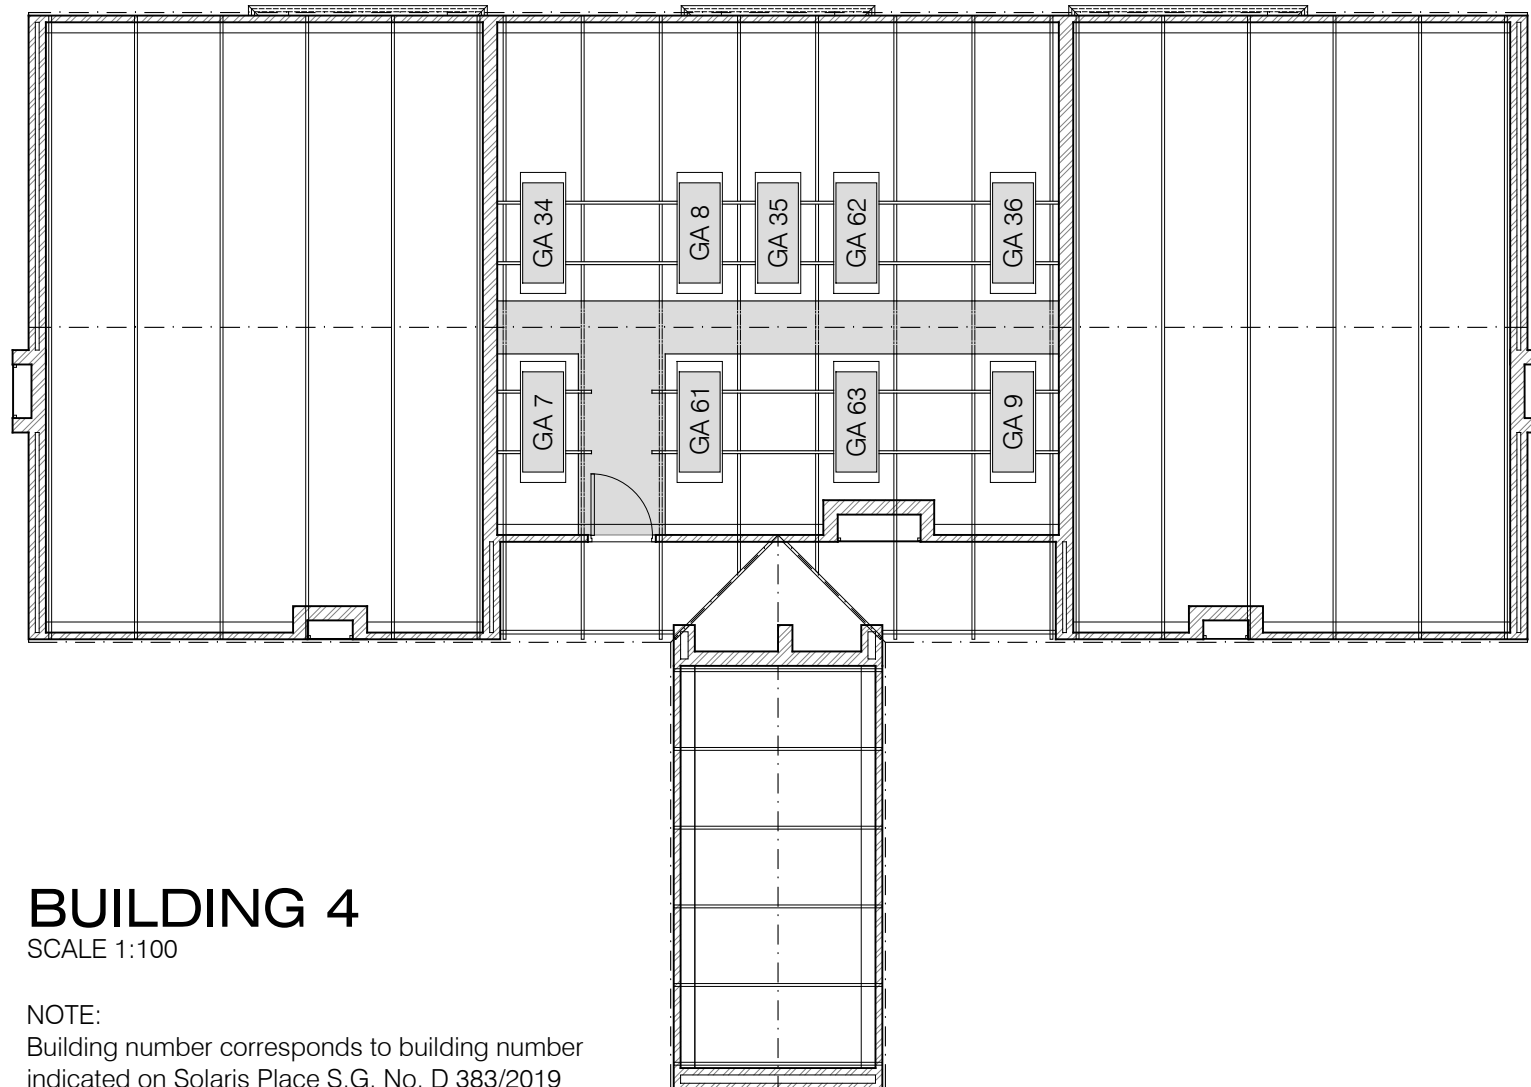

BUILDING 4
SCALE 1:100

NOTE:
Building number corresponds to building number indicated on Solaris Place S.G. No. D 383/2019

Rev	Description	Date
REVISIONS		

SACAP NO: Pr Arch 20917

All dimensions are given in millimetres, unless specified otherwise.
All dimensions to be checked on site before any building work commences.
Written dimensions take preference over scaled ones.
Any discrepancies to be referred to the architect before building work commences.


HEINRICH WOLVAARDT
B.ARCH (M.C.I.A.)
ARCHITECTS & INTERIOR DESIGNERS
STUDIO S3 - 155 LOOP STREET - CAPE TOWN 8001
TEL :021- 42 33688 - FAX :086 - 514 5530
e-mail : heinwolvardt@mweb.co.za

PROJECT
Solaris Place
Apartment Complex
Erf 10098, Eerste River

DRAWING
Roof Space Layout:
Exclusive Use Geyser Areas
Building 4

SCALE: 1:100 @ A3	DRAWN: Dick
DRAWING NO. 1322-405/3	REV
DATE: 22 October 2019	
INFO: FOR INFORMATION	

CONSTRUCTION NOTES

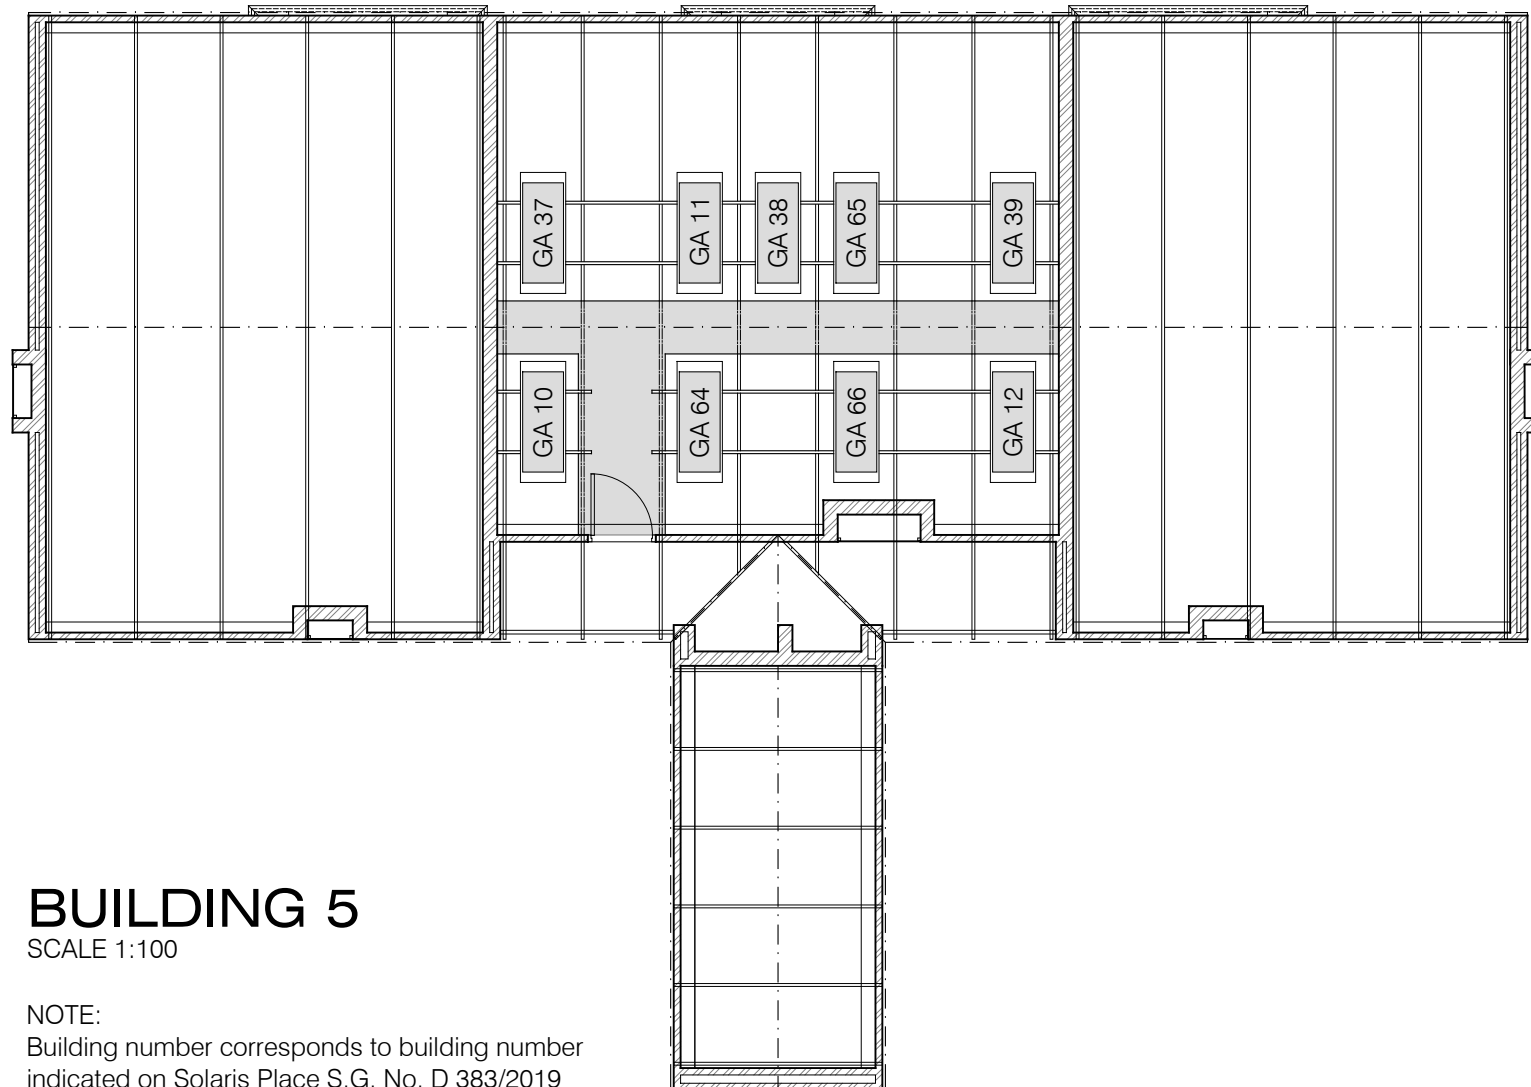

BUILDING 5
SCALE 1:100

NOTE:
Building number corresponds to building number indicated on Solaris Place S.G. No. D 383/2019

Rev	Description	Date
REVISIONS		

SACAP NO: Pr Arch 20917

All dimensions are given in millimetres, unless specified otherwise.
All dimensions to be checked on site before any building work commences.
Written dimensions take preference over scaled ones.
Any discrepancies to be referred to the architect before building work commences.


HEINRICH WOLVAARDT
B.ARCH (M.C.I.A.)
ARCHITECTS & INTERIOR DESIGNERS
STUDIO S3 - 155 LOOP STREET - CAPE TOWN 8001
TEL :021- 42 33688 - FAX :086 - 514 5530
e-mail : heinwolvardt@mweb.co.za

PROJECT
Solaris Place
Apartment Complex
Erf 10098, Eerste River

DRAWING
Roof Space Layout:
Exclusive Use Geyser Areas
Building 5

SCALE: 1:100 @ A3	DRAWN: Dick
DRAWING NO. 1322-405/4	REV
DATE: 22 October 2019	
INFO: FOR INFORMATION	

CONSTRUCTION NOTES

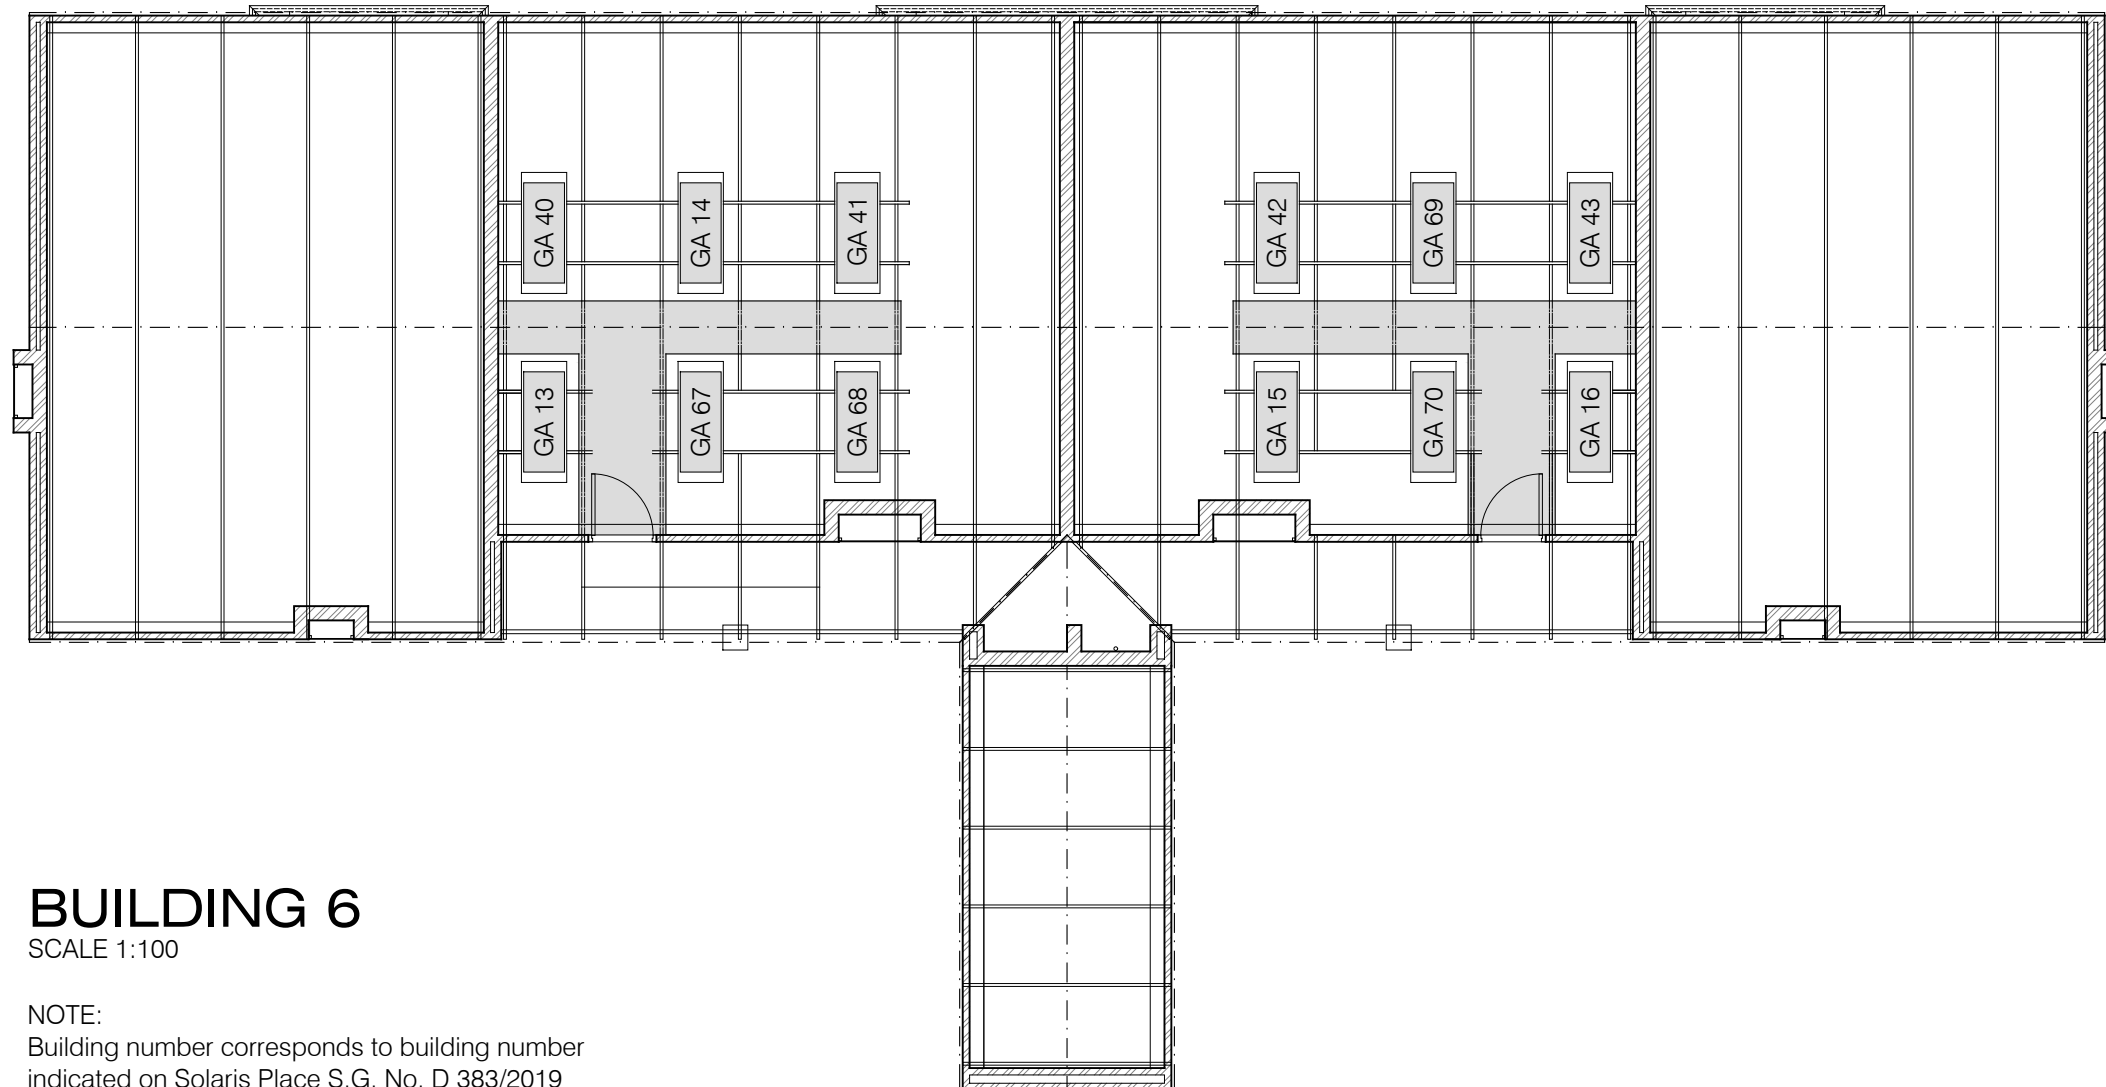

BUILDING 6
SCALE 1:100

NOTE:
Building number corresponds to building number indicated on Solaris Place S.G. No. D 383/2019

Rev	Description	Date
REVISIONS		

SACAP NO: Pr Arch 20917

All dimensions are given in millimetres, unless specified otherwise.
All dimensions to be checked on site before any building work commences.
Written dimensions take preference over scaled ones.
Any discrepancies to be referred to the architect before building work commences.


HEINRICH WOLVAARDT
B.ARCH (M.C.I.A.)
ARCHITECTS & INTERIOR DESIGNERS
STUDIO S3 - 155 LOOP STREET - CAPE TOWN 8001
TEL :021- 42 33688 - FAX :086 - 514 5530
e-mail : heinwolvardt@mweb.co.za

PROJECT
Solaris Place
Apartment Complex
Erf 10098, Eerste River

DRAWING
Roof Space Layout:
Exclusive Use Geyser Areas
Building 6

SCALE: 1:100 @ A3	DRAWN: Dick
DRAWING NO. 1322-405/5	REV
DATE: 22 October 2019	
INFO: FOR INFORMATION	

CONSTRUCTION NOTES

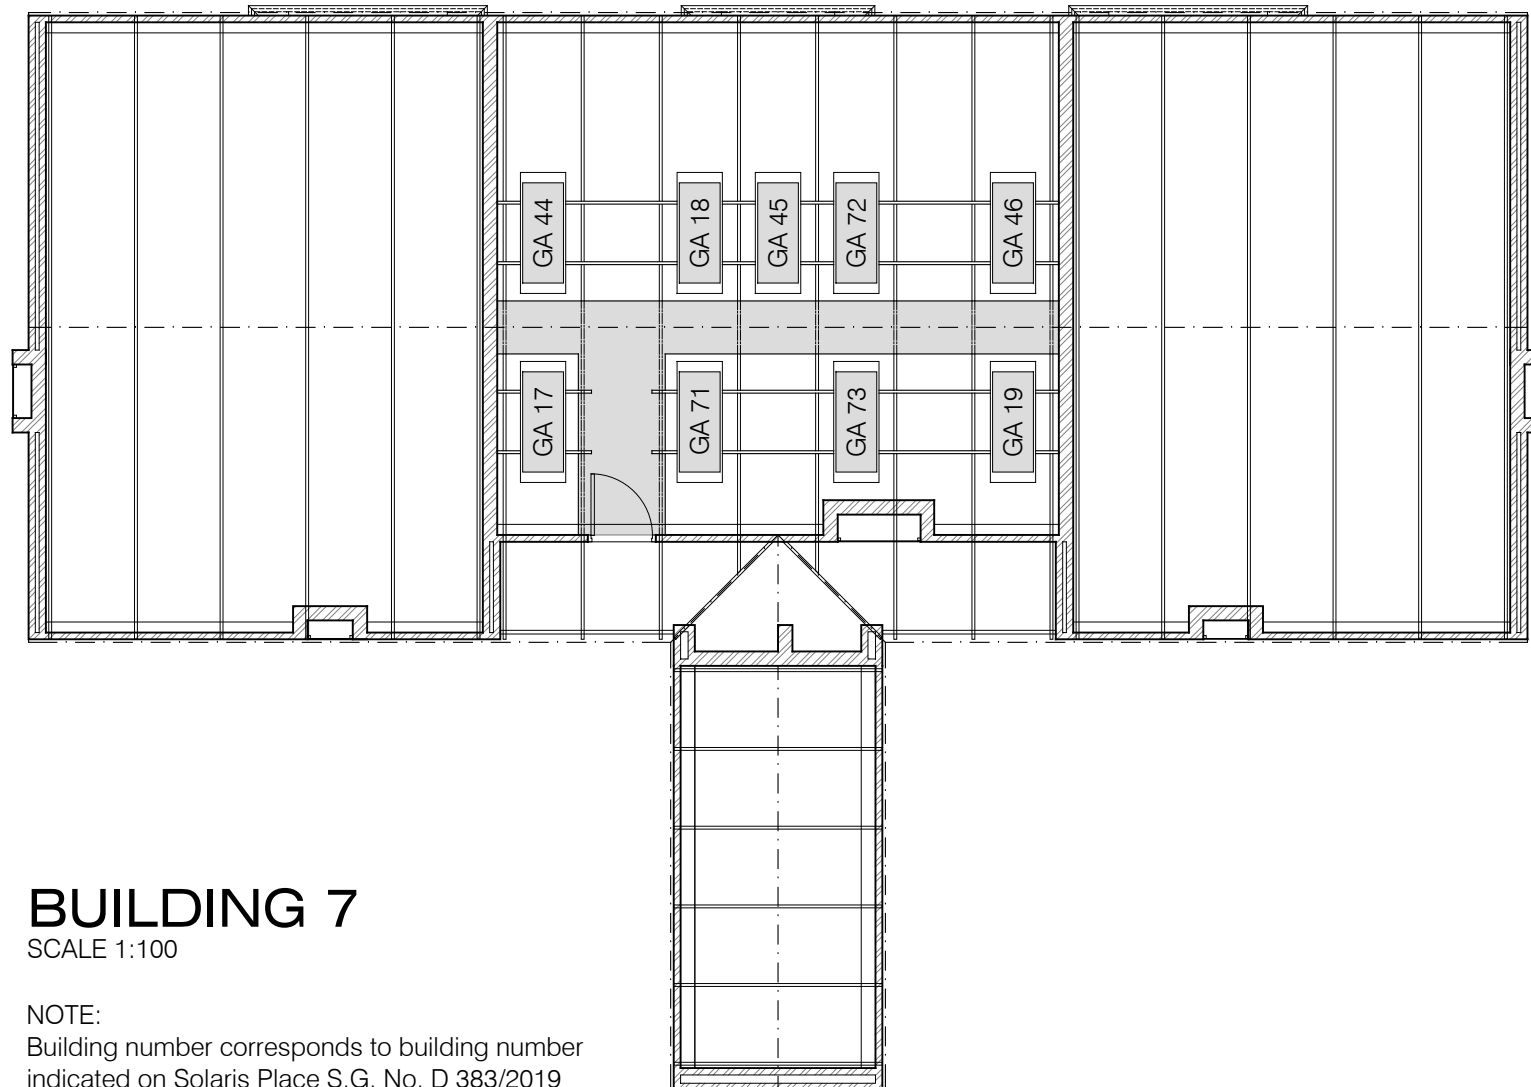

BUILDING 7
SCALE 1:100

NOTE:
Building number corresponds to building number indicated on Solaris Place S.G. No. D 383/2019

Rev	Description	Date
REVISIONS		

SACAP NO: Pr Arch 20917

All dimensions are given in millimetres, unless specified otherwise.
All dimensions to be checked on site before any building work commences.
Written dimensions take preference over scaled ones.
Any discrepancies to be referred to the architect before building work commences.


HEINRICH WOLVAARDT
B.ARCH (M.C.I.A.)
ARCHITECTS & INTERIOR DESIGNERS
STUDIO S3 - 155 LOOP STREET - CAPE TOWN 8001
TEL :021- 42 33688 - FAX :086 - 514 5530
e-mail : heinwolvardt@mweb.co.za

PROJECT
Solaris Place
Apartment Complex
Erf 10098, Eerste River

DRAWING
Roof Space Layout:
Exclusive Use Geyser Areas
Building 7

SCALE: 1:100 @ A3	DRAWN: Dick
DRAWING NO. 1322-405/6	REV
DATE: 22 October 2019	
INFO: FOR INFORMATION	

CONSTRUCTION NOTES

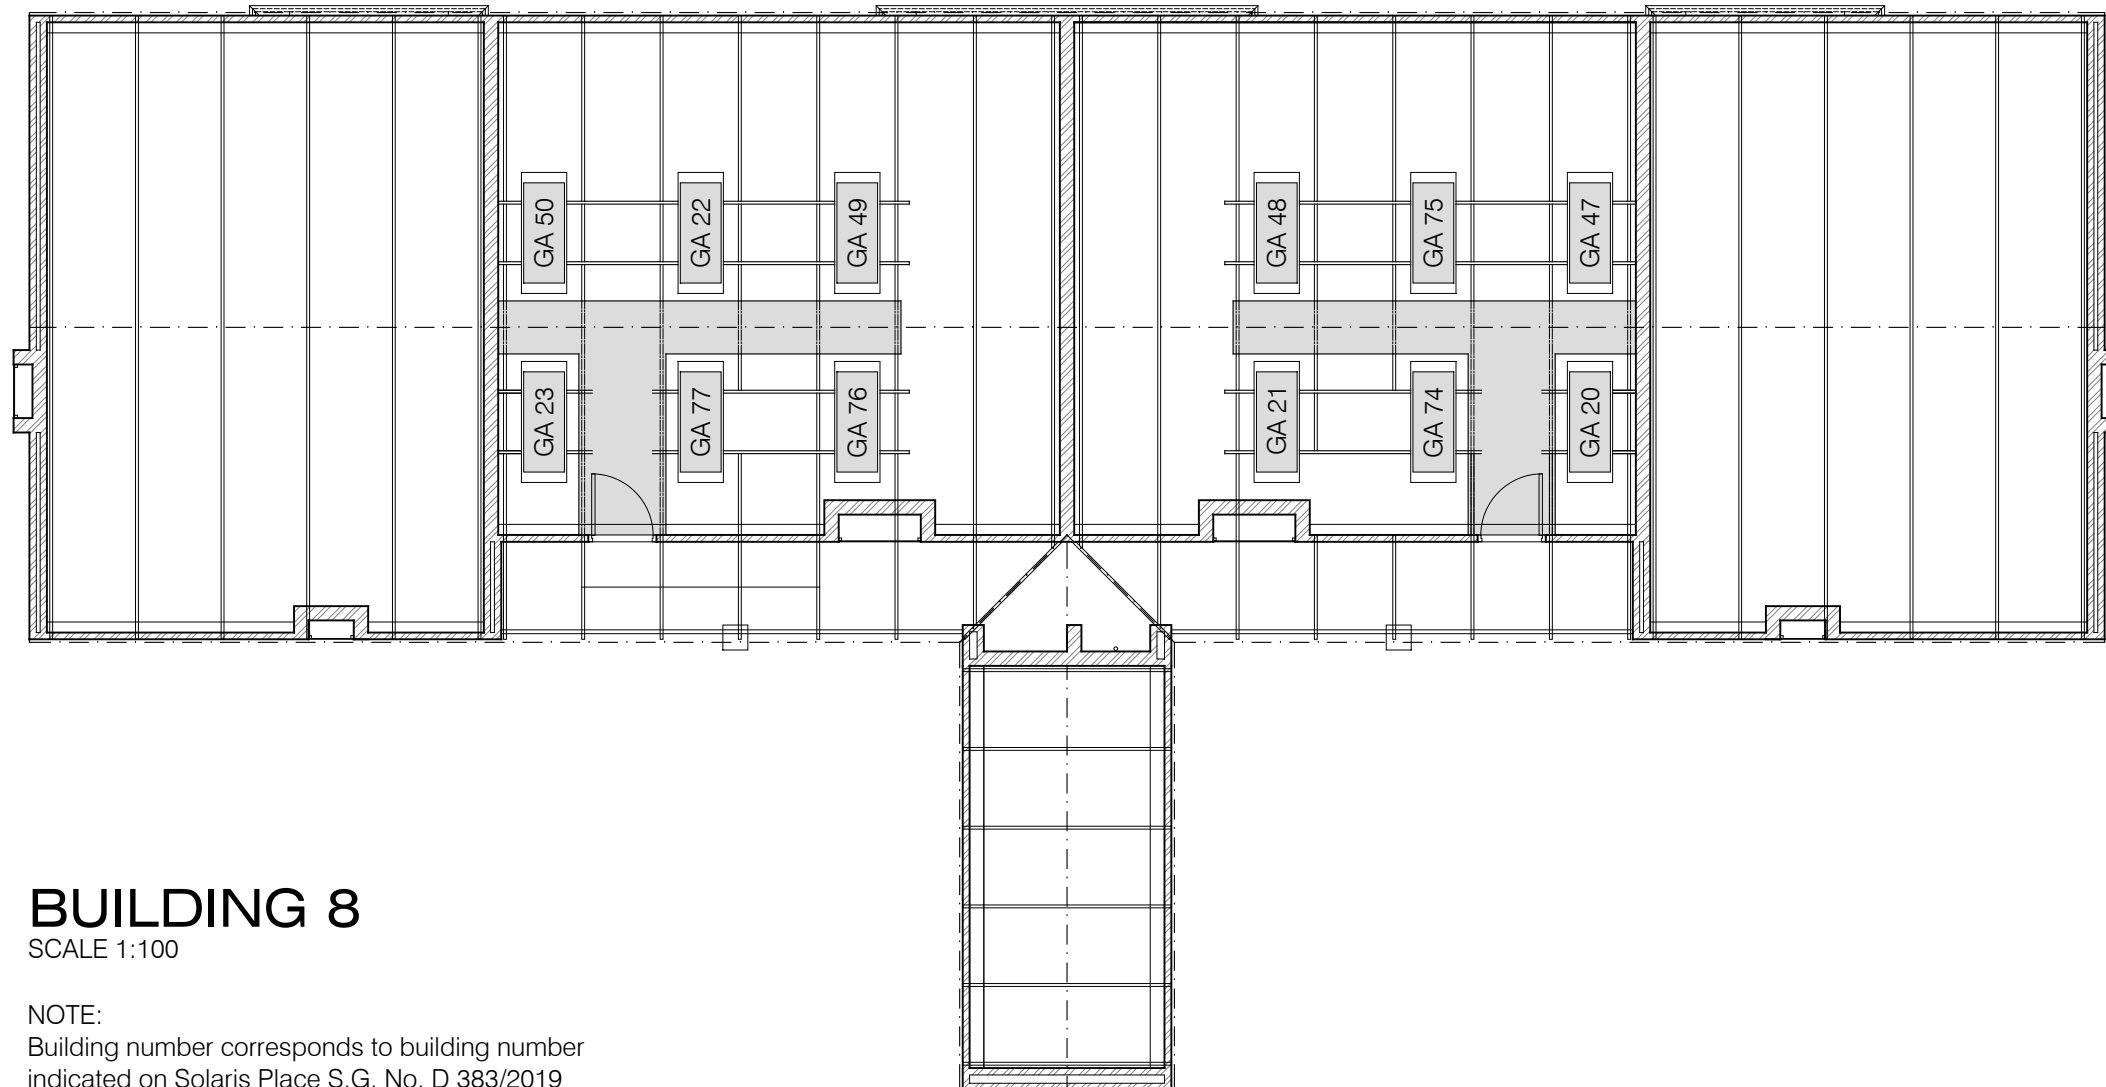

BUILDING 8
SCALE 1:100

NOTE:
Building number corresponds to building number indicated on Solaris Place S.G. No. D 383/2019

Rev	Description	Date
REVISIONS		

SACAP NO: Pr Arch 20917

All dimensions are given in millimetres, unless specified otherwise.
All dimensions to be checked on site before any building work commences.
Written dimensions take preference over scaled ones.
Any discrepancies to be referred to the architect before building work commences.


HEINRICH WOLVAARDT
B.ARCH (M.C.I.A.)
ARCHITECTS & INTERIOR DESIGNERS
STUDIO S3 - 155 LOOP STREET - CAPE TOWN 8001
TEL :021- 42 33688 - FAX :086 - 514 5530
e-mail : heinwolvardt@mweb.co.za

PROJECT
Solaris Place
Apartment Complex
Erf 10098, Eerste River

DRAWING
Roof Space Layout:
Exclusive Use Geyser Areas
Building 8

SCALE: 1:100 @ A3	DRAWN: Dick
DRAWING NO. 1322-405/7	REV
DATE: 22 October 2019	
INFO: FOR INFORMATION	

CONSTRUCTION NOTES

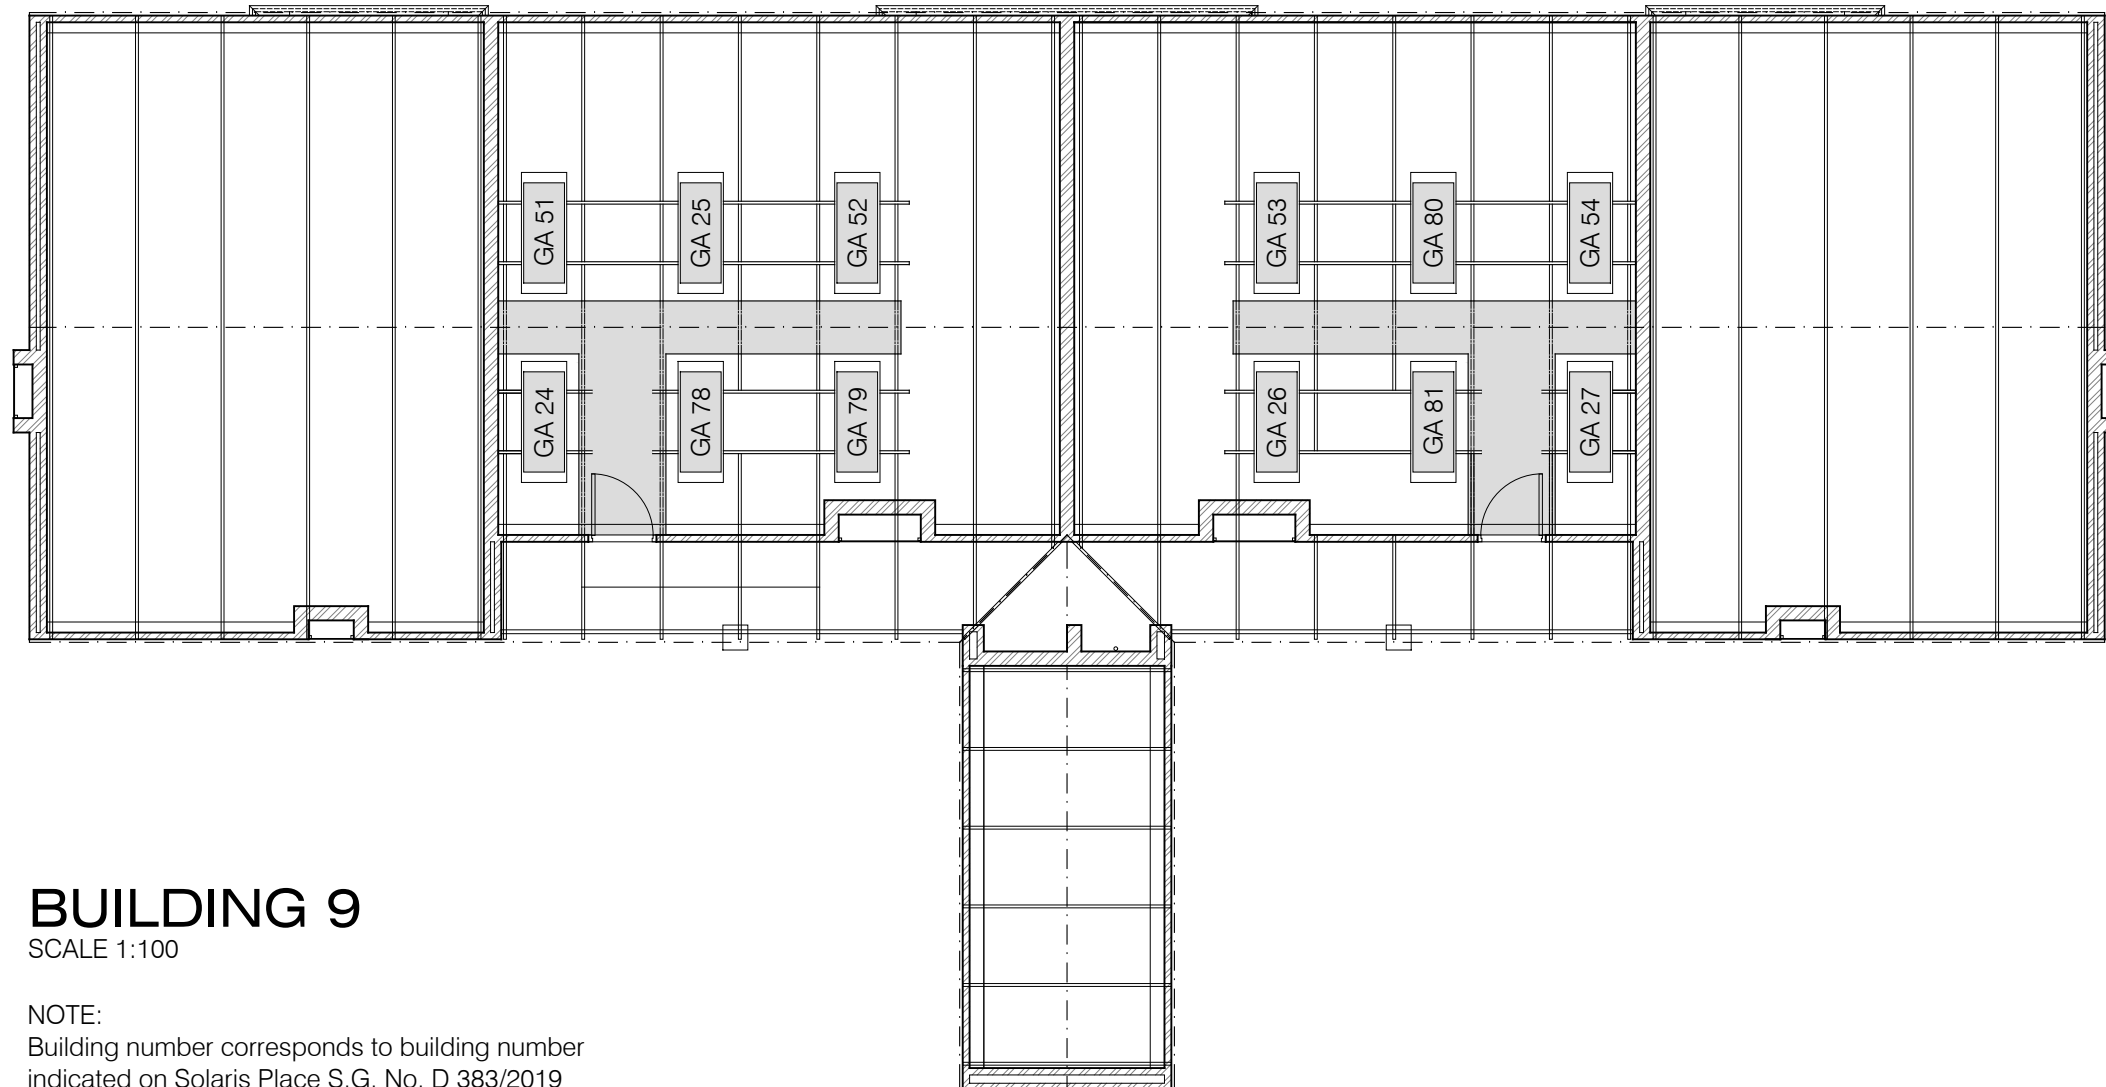

BUILDING 9

SCALE 1:100

NOTE:

Building number corresponds to building number indicated on Solaris Place S.G. No. D 383/2019

Rev	Description	Date
REVISIONS		

SACAP NO: Pr Arch 20917

All dimensions are given in millimetres, unless specified otherwise.
 All dimensions to be checked on site before any building work commences.
 Written dimensions take preference over scaled ones.
 Any discrepancies to be referred to the architect before building work commences.

HEINRICH WOLVAARDT
B.ARCH (M.C.I.A.)
 ARCHITECTS & INTERIOR DESIGNERS
 STUDIO S3 - 155 LOOP STREET - CAPE TOWN 8001
 TEL :021- 42 33688 - FAX :086 - 514 5530
 e-mail : heinwolvardt@mweb.co.za

PROJECT
 Solaris Place
 Apartment Complex
 Erf 10098, Eerste River

DRAWING
 Roof Space Layout:
 Exclusive Use Geyser Areas
 Building 9


SCALE: 1:100 @ A3 DRAWN: Dick
 DRAWING NO. REV

1322-405/8

DATE:
22 October 2019

INFO:
FOR INFORMATION

CONSTRUCTION NOTES

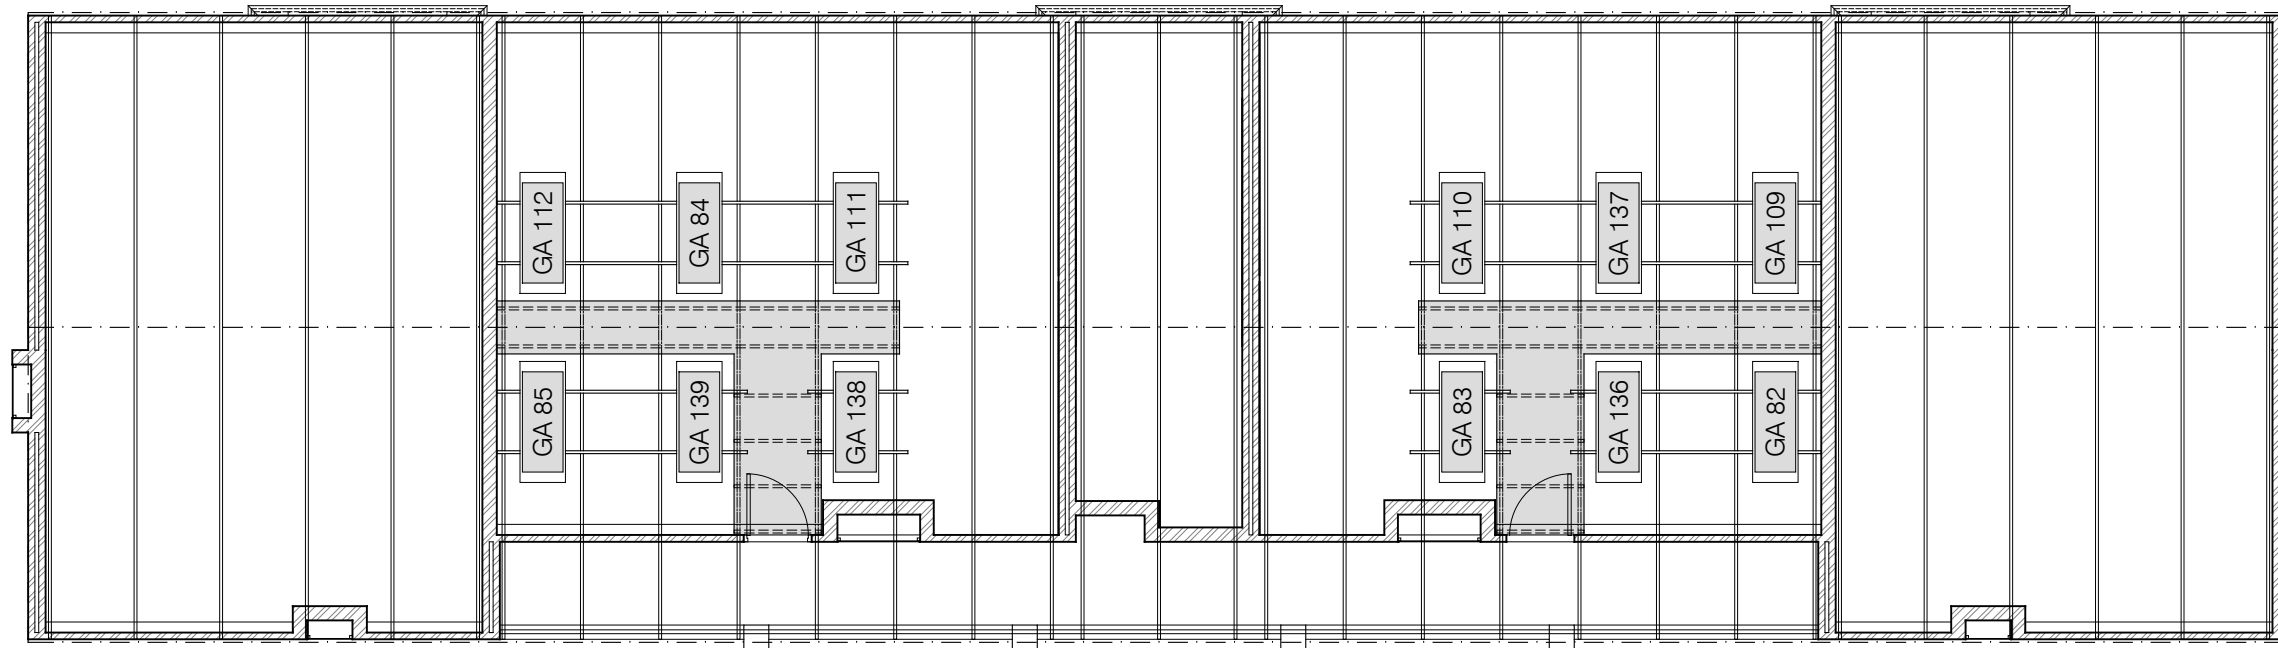

BUILDING 10

SCALE 1:100

NOTE:

Building number corresponds to building number indicated on Solaris Place S.G. No. D 383/2019

Rev	Description	Date
REVISIONS		

SACAP NO: Pr Arch 20917

All dimensions are given in millimetres, unless specified otherwise.
 All dimensions to be checked on site before any building work commences.
 Written dimensions take preference over scaled ones.
 Any discrepancies to be referred to the architect before building work commences.


HEINRICH WOLVAARDT
B.ARCH (M.C.I.A.)
 ARCHITECTS & INTERIOR DESIGNERS
 STUDIO S3 - 155 LOOP STREET - CAPE TOWN 8001
 TEL :021- 42 33688 - FAX: 086 - 514 5530
 e-mail : heinwolvardt@mweb.co.za

PROJECT
 Solaris Place
 Apartment Complex
 Erf 10098, Eerste River

DRAWING
 Roof Space Layout:
 Exclusive Use Geyser Areas
 Building 10

SCALE: 1:100 @ A3	DRAWN: Dick
DRAWING NO. 1322-405/9	REV
DATE: 22 October 2019	
INFO: FOR INFORMATION	

CONSTRUCTION NOTES

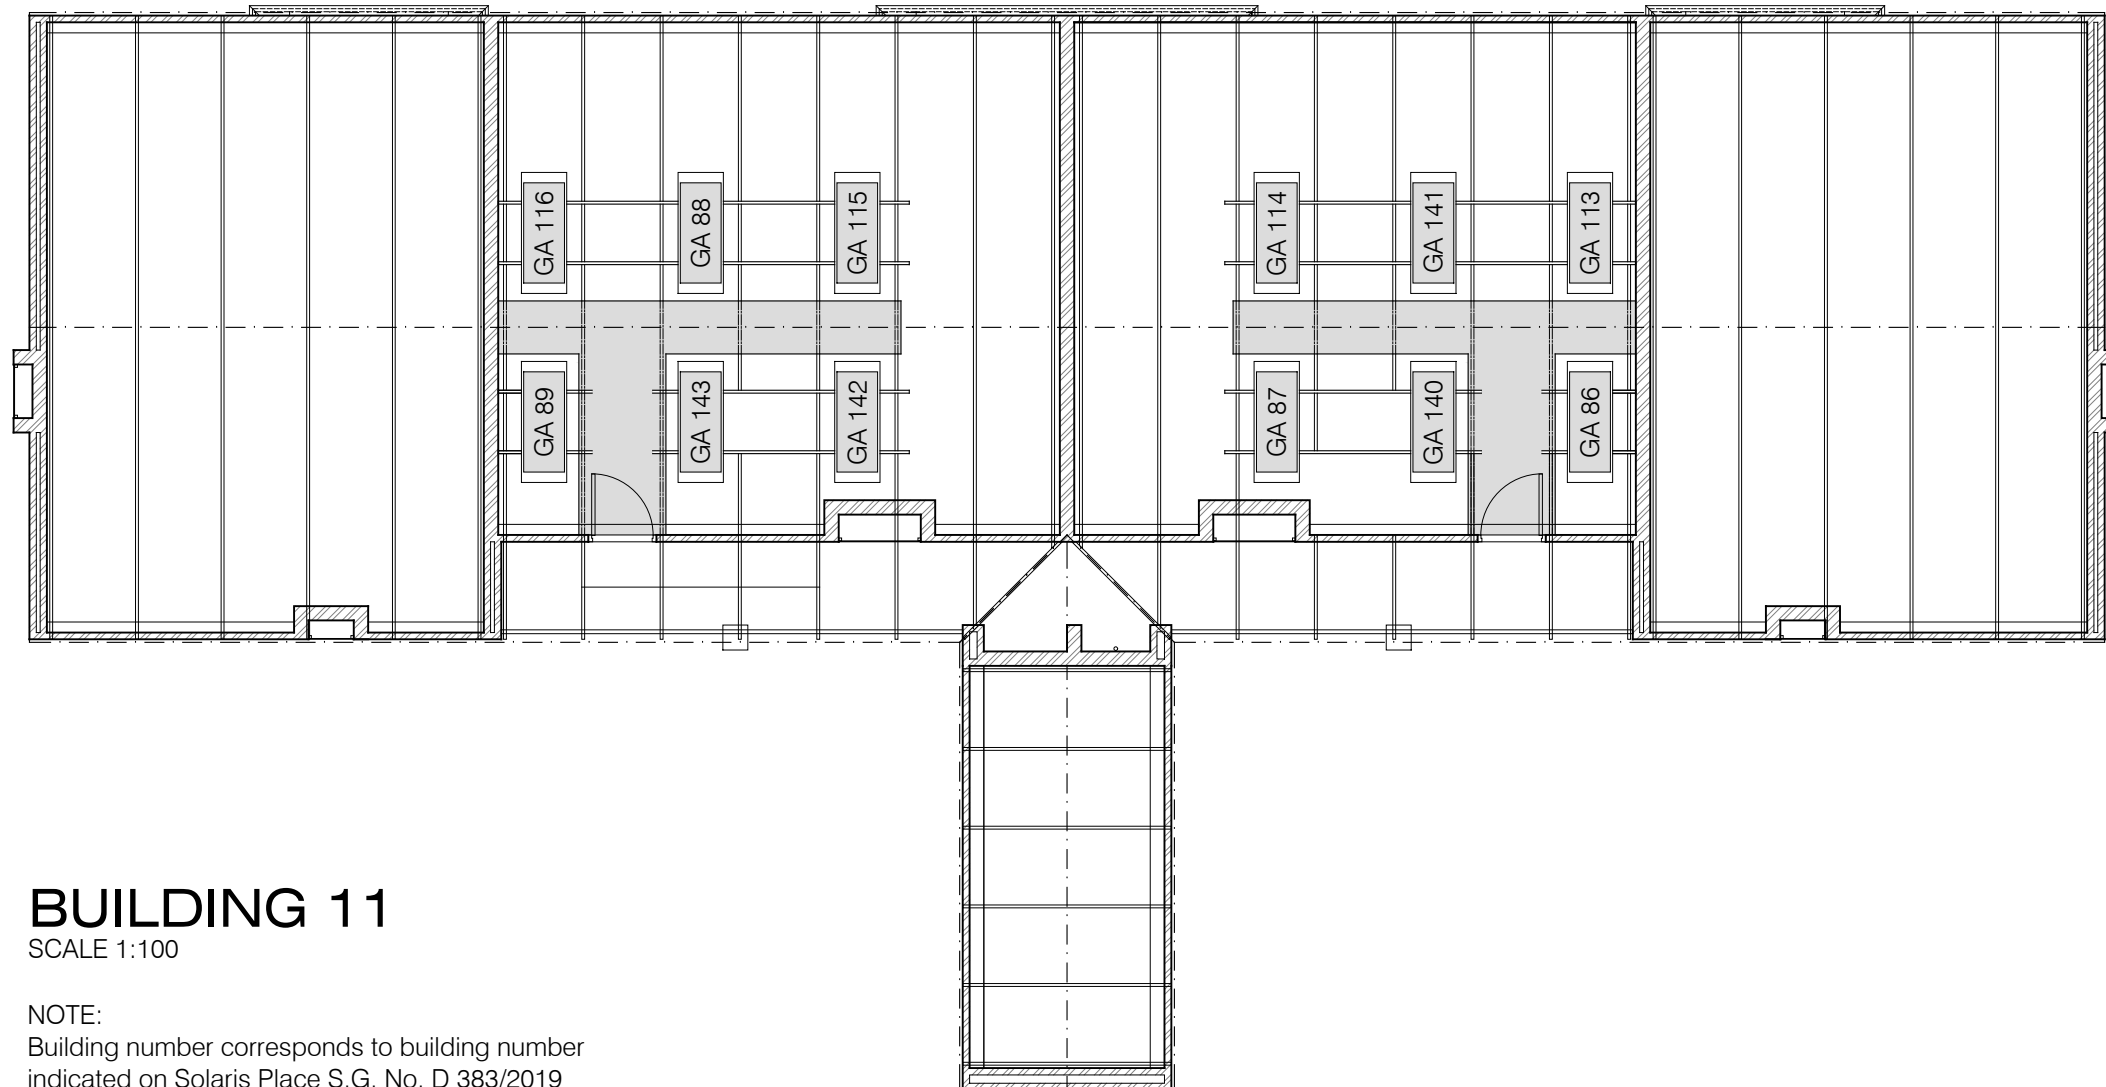

BUILDING 11
SCALE 1:100

NOTE:
Building number corresponds to building number indicated on Solaris Place S.G. No. D 383/2019

Rev	Description	Date
REVISIONS		

SACAP NO: Pr Arch 20917

All dimensions are given in millimetres, unless specified otherwise.
All dimensions to be checked on site before any building work commences.
Written dimensions take preference over scaled ones.
Any discrepancies to be referred to the architect before building work commences.


HEINRICH WOLVAARDT
B.ARCH (M.C.I.A.)
ARCHITECTS & INTERIOR DESIGNERS
STUDIO S3 - 155 LOOP STREET - CAPE TOWN 8001
TEL :021- 42 33688 - FAX :086 - 514 5530
e-mail : heinwolvardt@mweb.co.za

PROJECT
Solaris Place
Apartment Complex
Erf 10098, Eerste River

DRAWING
Roof Space Layout:
Exclusive Use Geyser Areas
Building 11

SCALE: 1:100 @ A3	DRAWN: Dick
DRAWING NO. 1322-405/10	REV
DATE: 22 October 2019	
INFO: FOR INFORMATION	

CONSTRUCTION NOTES

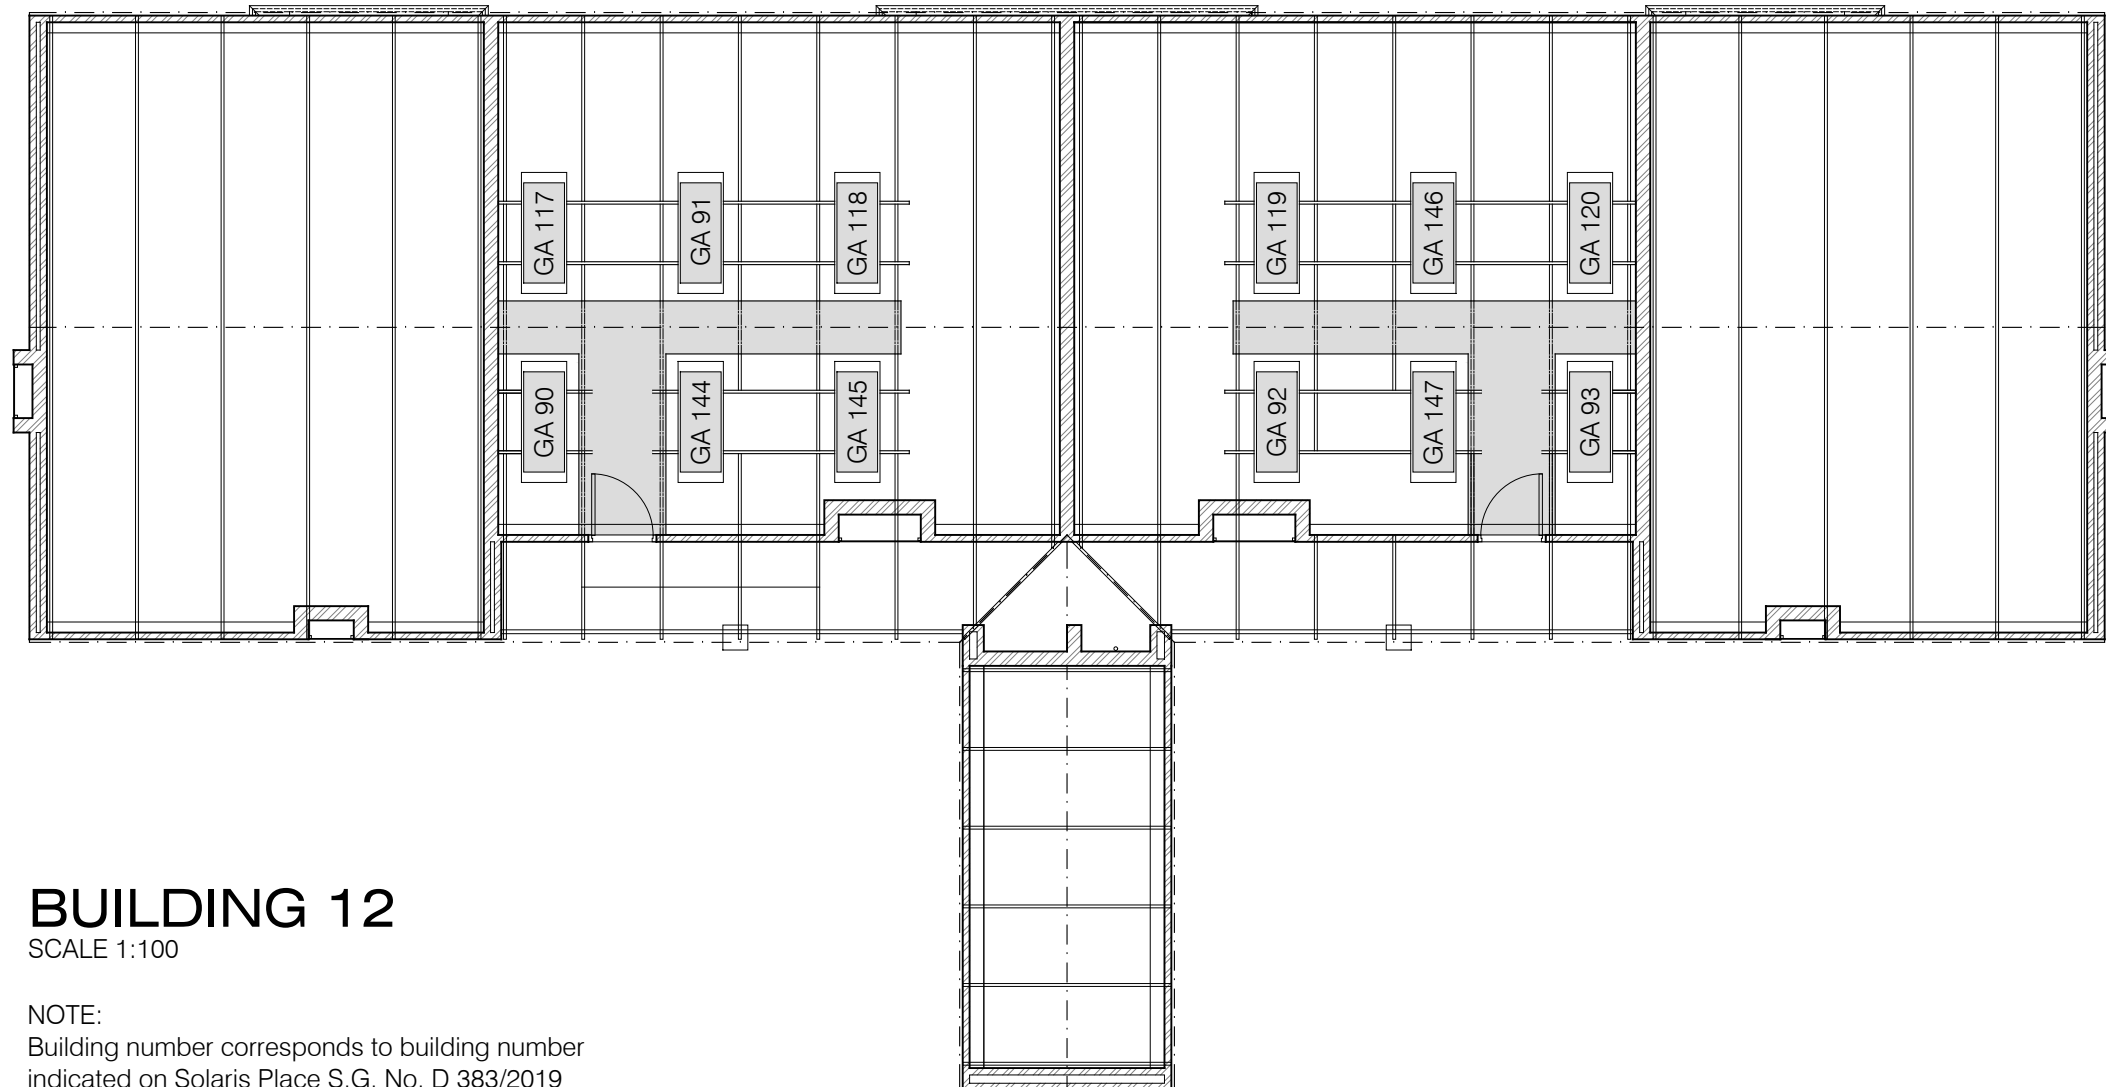

BUILDING 12
SCALE 1:100

NOTE:
Building number corresponds to building number indicated on Solaris Place S.G. No. D 383/2019

Rev	Description	Date
REVISIONS		

SACAP NO: Pr Arch 20917

All dimensions are given in millimetres, unless specified otherwise.
All dimensions to be checked on site before any building work commences.
Written dimensions take preference over scaled ones.
Any discrepancies to be referred to the architect before building work commences.


HEINRICH WOLVAARDT
B.ARCH (M.C.I.A.)
ARCHITECTS & INTERIOR DESIGNERS
STUDIO S3 - 155 LOOP STREET - CAPE TOWN 8001
TEL :021- 42 33688 - FAX :086 - 514 5530
e-mail : heinwolvardt@mweb.co.za

PROJECT
Solaris Place
Apartment Complex
Erf 10098, Eerste River

DRAWING
Roof Space Layout:
Exclusive Use Geyser Areas
Building 12

SCALE: 1:100 @ A3	DRAWN: Dick
DRAWING NO. 1322-405/11	REV
DATE: 22 October 2019	
INFO: FOR INFORMATION	

CONSTRUCTION NOTES

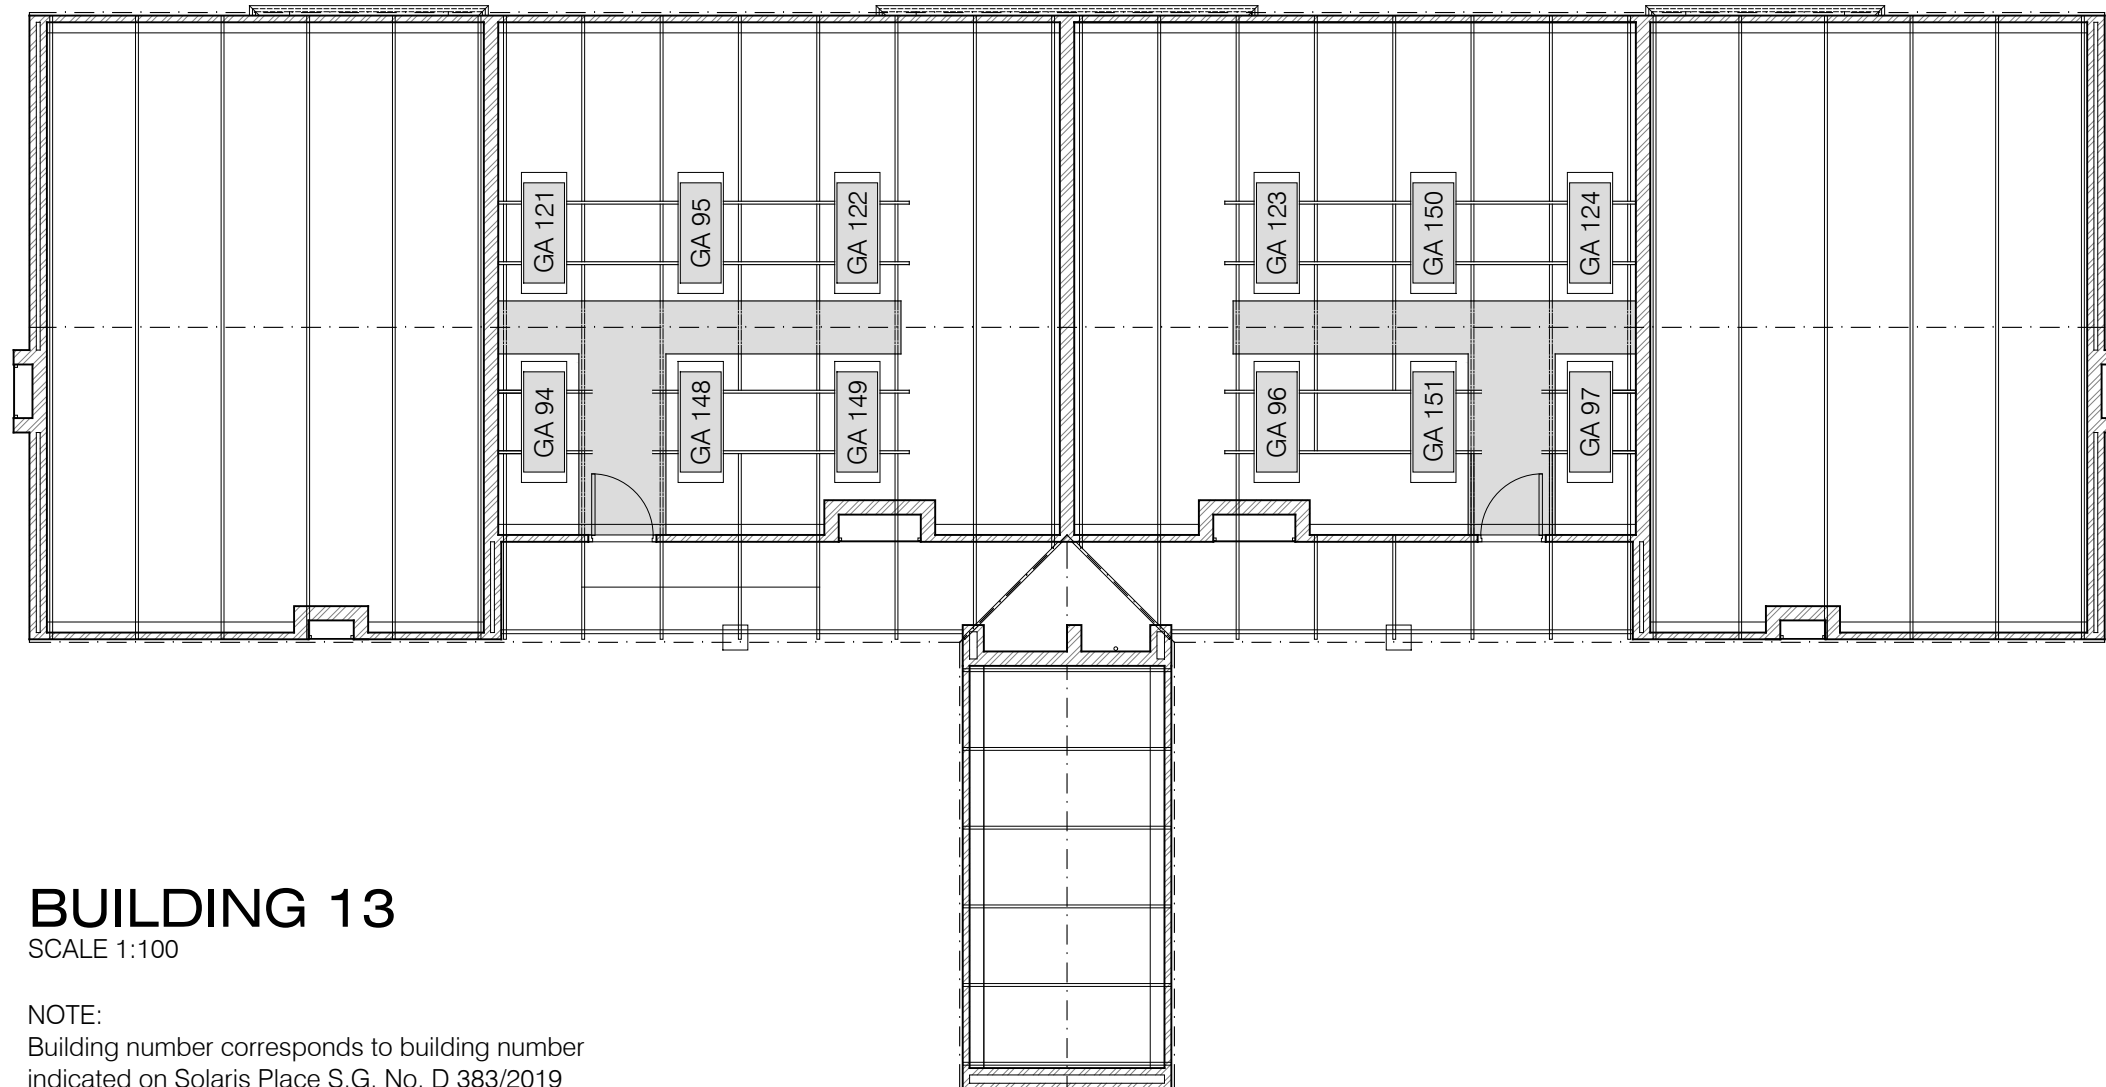

BUILDING 13
SCALE 1:100

NOTE:
Building number corresponds to building number indicated on Solaris Place S.G. No. D 383/2019

Rev	Description	Date
REVISIONS		

SACAP NO: Pr Arch 20917

All dimensions are given in millimetres, unless specified otherwise.
All dimensions to be checked on site before any building work commences.
Written dimensions take preference over scaled ones.
Any discrepancies to be referred to the architect before building work commences.


HEINRICH WOLVAARDT
B.ARCH (M.C.I.A.)
ARCHITECTS & INTERIOR DESIGNERS
STUDIO S3 - 155 LOOP STREET - CAPE TOWN 8001
TEL :021- 42 33688 - FAX :086 - 514 5530
e-mail : heinwolvardt@mweb.co.za

PROJECT
Solaris Place
Apartment Complex
Erf 10098, Eerste River

DRAWING
Roof Space Layout:
Exclusive Use Geyser Areas
Building 13

SCALE: 1:100 @ A3	DRAWN: Dick
DRAWING NO. 1322-405/12	REV
DATE: 22 October 2019	
INFO: FOR INFORMATION	

CONSTRUCTION NOTES

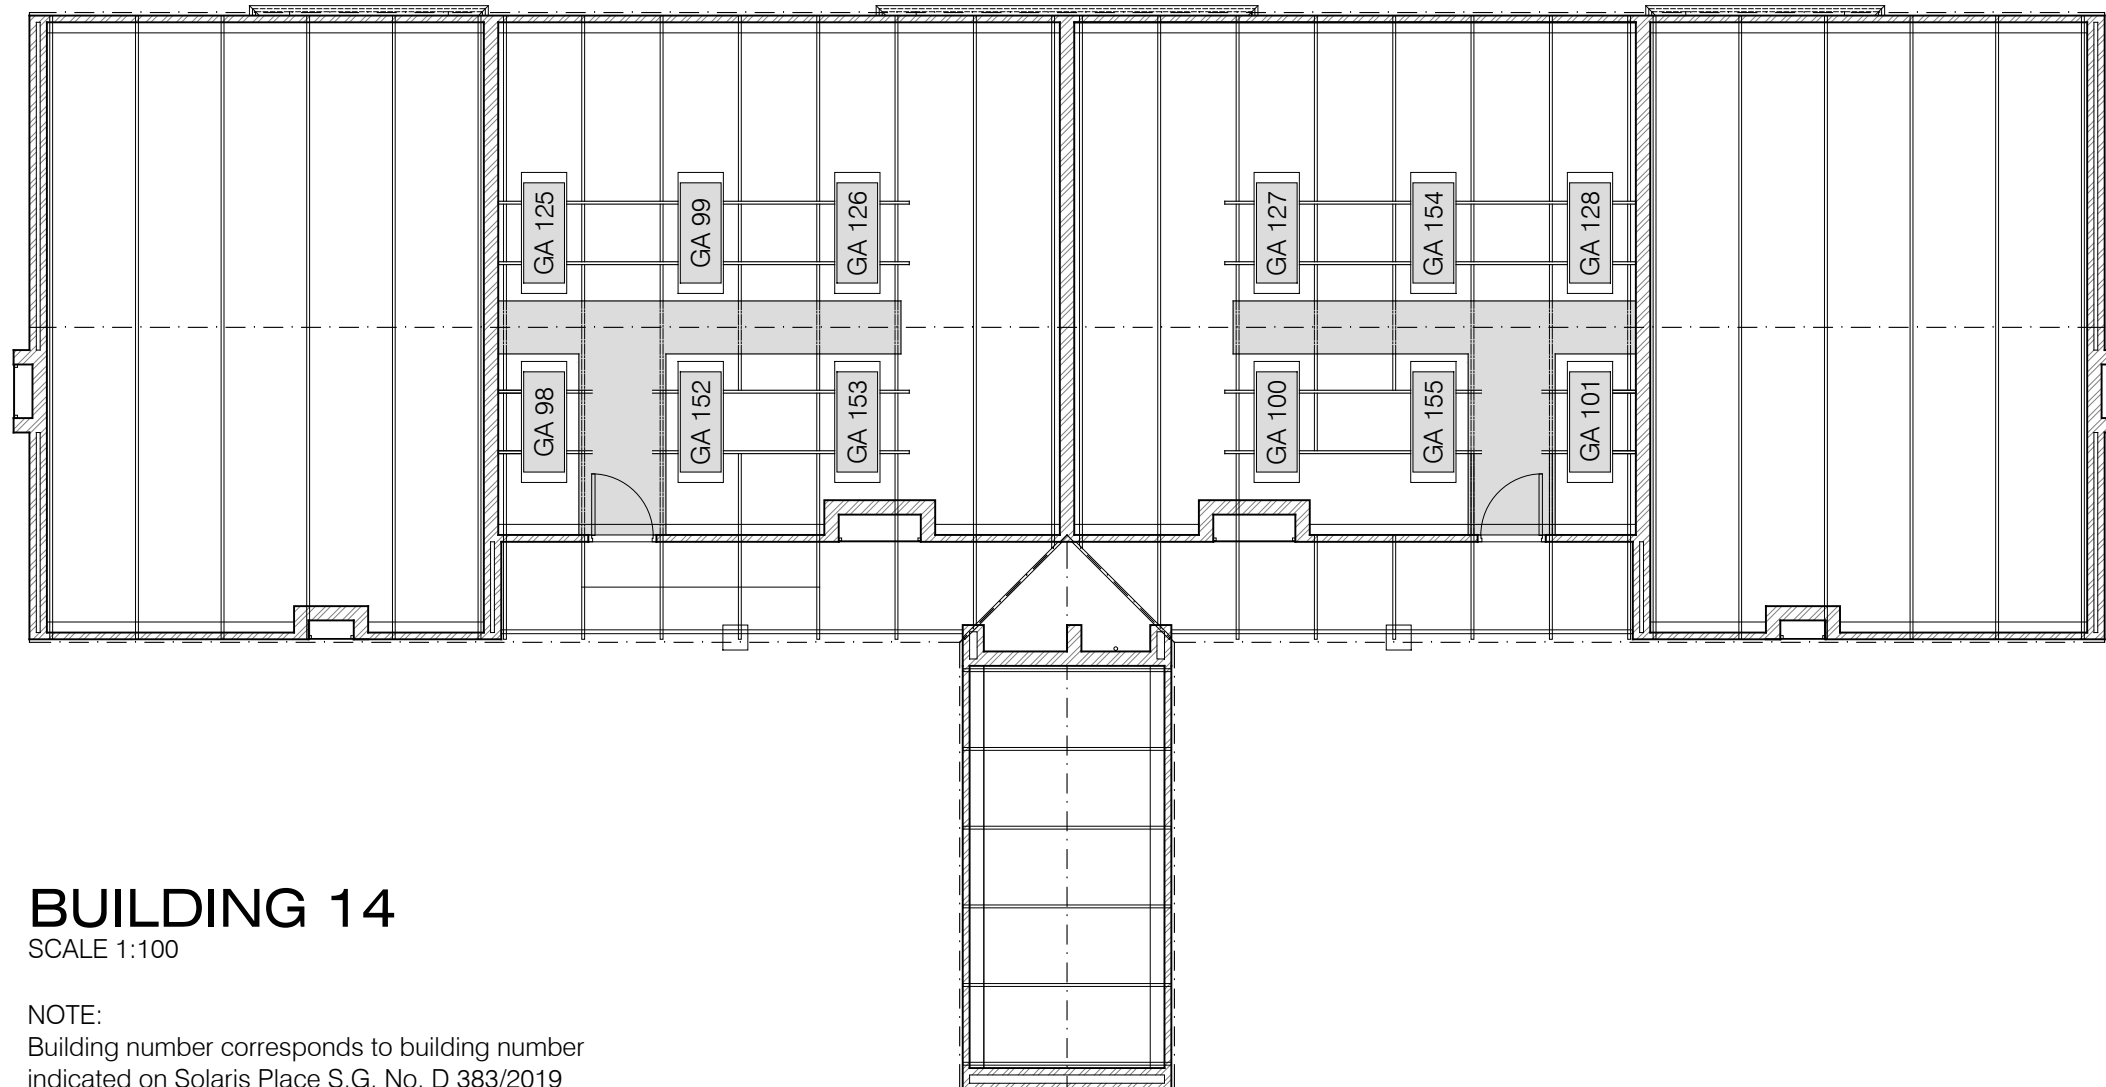

BUILDING 14
SCALE 1:100

NOTE:
Building number corresponds to building number indicated on Solaris Place S.G. No. D 383/2019

Rev	Description	Date
REVISIONS		

SACAP NO: Pr Arch 20917

All dimensions are given in millimetres, unless specified otherwise.
All dimensions to be checked on site before any building work commences.
Written dimensions take preference over scaled ones.
Any discrepancies to be referred to the architect before building work commences.


HEINRICH WOLVAARDT
B.ARCH (M.C.I.A.)
ARCHITECTS & INTERIOR DESIGNERS
STUDIO S3 - 155 LOOP STREET - CAPE TOWN 8001
TEL :021- 42 33688 - FAX :086 - 514 5530
e-mail : heinwolvardt@mweb.co.za

PROJECT
Solaris Place
Apartment Complex
Erf 10098, Eerste River

DRAWING
Roof Space Layout:
Exclusive Use Geyser Areas
Building 14

SCALE: 1:100 @ A3	DRAWN: Dick
DRAWING NO. 1322-405/13	REV
DATE: 22 October 2019	
INFO: FOR INFORMATION	

CONSTRUCTION NOTES

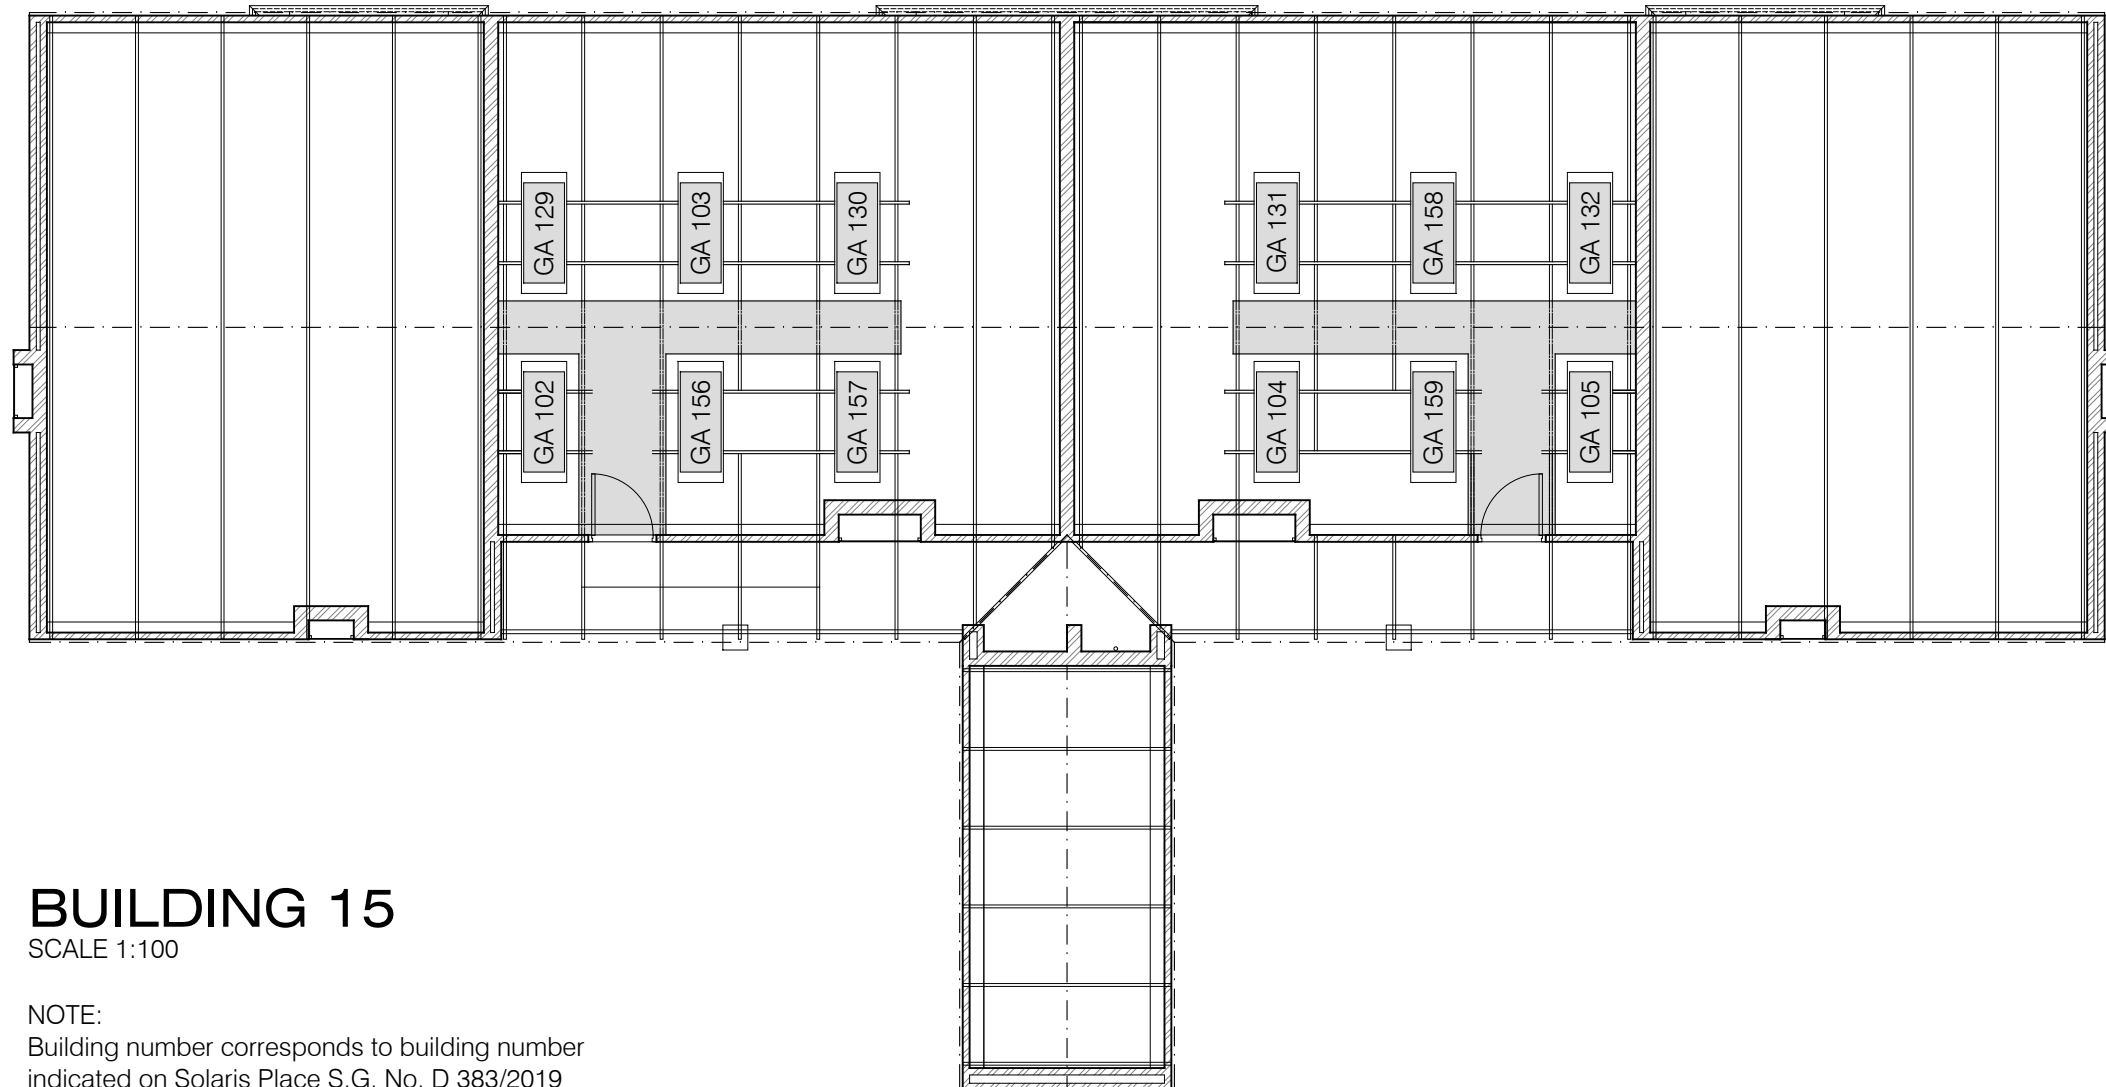

BUILDING 15
SCALE 1:100

NOTE:
Building number corresponds to building number indicated on Solaris Place S.G. No. D 383/2019

Rev	Description	Date
REVISIONS		

SACAP NO: Pr Arch 20917

All dimensions are given in millimetres, unless specified otherwise.
All dimensions to be checked on site before any building work commences.
Written dimensions take preference over scaled ones.
Any discrepancies to be referred to the architect before building work commences.


HEINRICH WOLVAARDT
B.ARCH (M.C.I.A.)
ARCHITECTS & INTERIOR DESIGNERS
STUDIO S3 - 155 LOOP STREET - CAPE TOWN 8001
TEL :021- 42 33688 - FAX :086 - 514 5530
e-mail : heinwolvardt@mweb.co.za

PROJECT
Solaris Place
Apartment Complex
Erf 10098, Eerste River

DRAWING
Roof Space Layout:
Exclusive Use Geyser Areas
Building 15

SCALE: 1:100 @ A3	DRAWN: Dick
DRAWING NO. 1322-405/14	REV
DATE: 22 October 2019	
INFO: FOR INFORMATION	

CONSTRUCTION NOTES

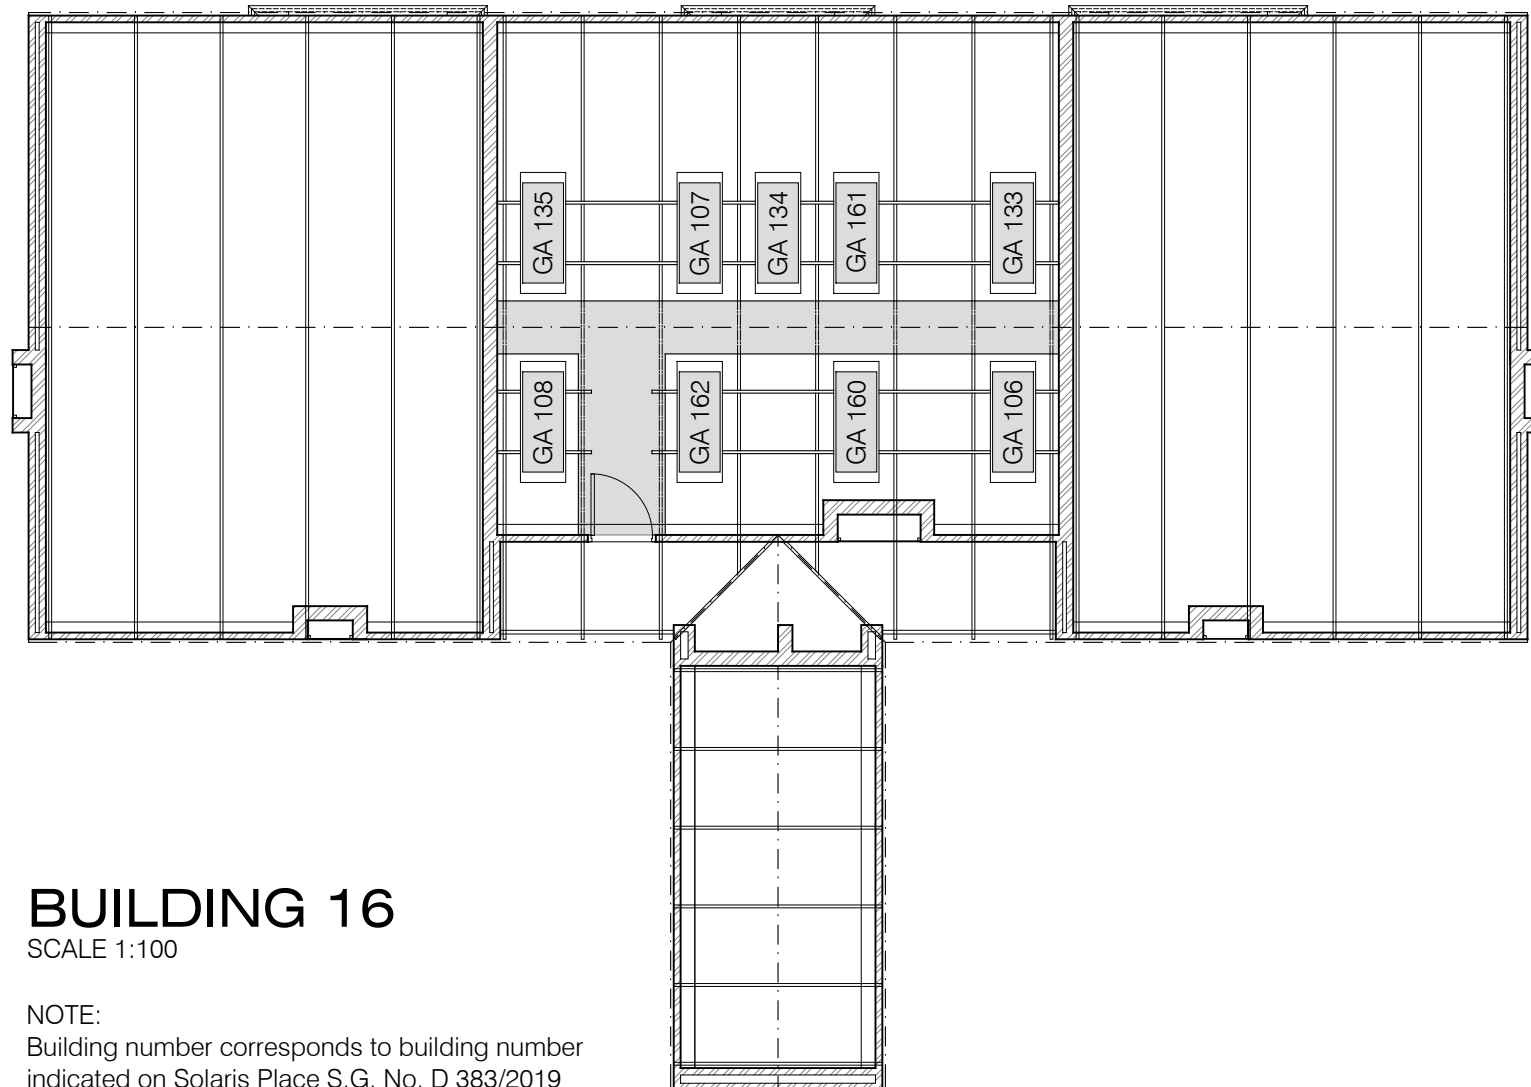

BUILDING 16
SCALE 1:100

NOTE:
Building number corresponds to building number indicated on Solaris Place S.G. No. D 383/2019

Rev	Description	Date
REVISIONS		

SACAP NO: Pr Arch 20917

All dimensions are given in millimetres, unless specified otherwise.
All dimensions to be checked on site before any building work commences.
Written dimensions take preference over scaled ones.
Any discrepancies to be referred to the architect before building work commences.

HEINRICH WOLVAARDT
B.ARCH (M.C.I.A.)
ARCHITECTS & INTERIOR DESIGNERS
STUDIO S3 - 155 LOOP STREET - CAPE TOWN 8001
TEL :021- 42 33688 - FAX :086 - 514 5530
e-mail : heinwolvardt@mweb.co.za

PROJECT
Solaris Place
Apartment Complex
Erf 10098, Eerste River

DRAWING
Roof Space Layout:
Exclusive Use Geyser Areas
Building 16

SCALE: 1:100 @ A3	DRAWN: Dick
DRAWING NO. 1322-405/15	REV
DATE: 22 October 2019	
INFO: FOR INFORMATION	