

*2019-2023*

ARCHITECTURE  
PORTFOLIO

architecture

mimarlık

GK

**GÖKHAN KART  
ARCHITECT**

# contents/içindekiler

about me / hakkımda	03
education / eğitim	04
projcets/ projeler	05

Personal Information:

Nationality: Turkish

Date of Birth: 1992

Gender: Male

Phone Number: (+90) 5523010442

Email Address: arc.gokhankart@gmail.com

Professional Links:

LinkedIn:

<https://www.linkedin.com/in/gokhankart/>

Behance:

<https://www.behance.net/turuncumimar>

Residence:

Antalya, Turkey

Driving Licenses:

B1

B

BE

# ABOUT ME/HAKKIMDA

Hello, I am Gökhan Kart. I have been an architect for more than 7 years. I completed my master's degree and completed my courses with a GPA of 3.84/4. I speak fluent English and basic German.

I also did many projects and construction; Residential, commercial, mosque, industrial facility, villa, apartment, farm facility, interior projects.

Merhaba ben Gökhan Kart. 7 yıldır mimarlık yapıyorum. Yüksek lisansımı 3.84/4 not ortalaması ile tamamladım. Akıcı İngilizce ve temel düzeyde Almanca konuşuyorum.

Ayrıca birçok proje yaptım; Konut, ticari, cami, endüstriyel tesis, villa, apartman, çiftlik tesisi, iç mekan projeleri.

bachelor	CIU/cyprus	2012-2017
master	KTO/turkey	2019-2022
PhD	SDU/turkey	2023-

EDUCATION/  
EĞİTİM

# PROJECT 01



## Luxury Villa House Project Details:

Location: Konya, Turkey

Site Area: 922 m<sup>2</sup>

Project Area: 514 m<sup>2</sup>


Ground Floor: 255 m<sup>2</sup>

- Saloon
- Kitchen
- Room
- WC
- Laundry


First Floor: 259 m<sup>2</sup>

- 4 Rooms
- Shower
- Bathroom
- Dress Room
- Terrace
- Balcony


Project Manager, Architectural Designer, and Construction Chief roles are all held by CD (100%).

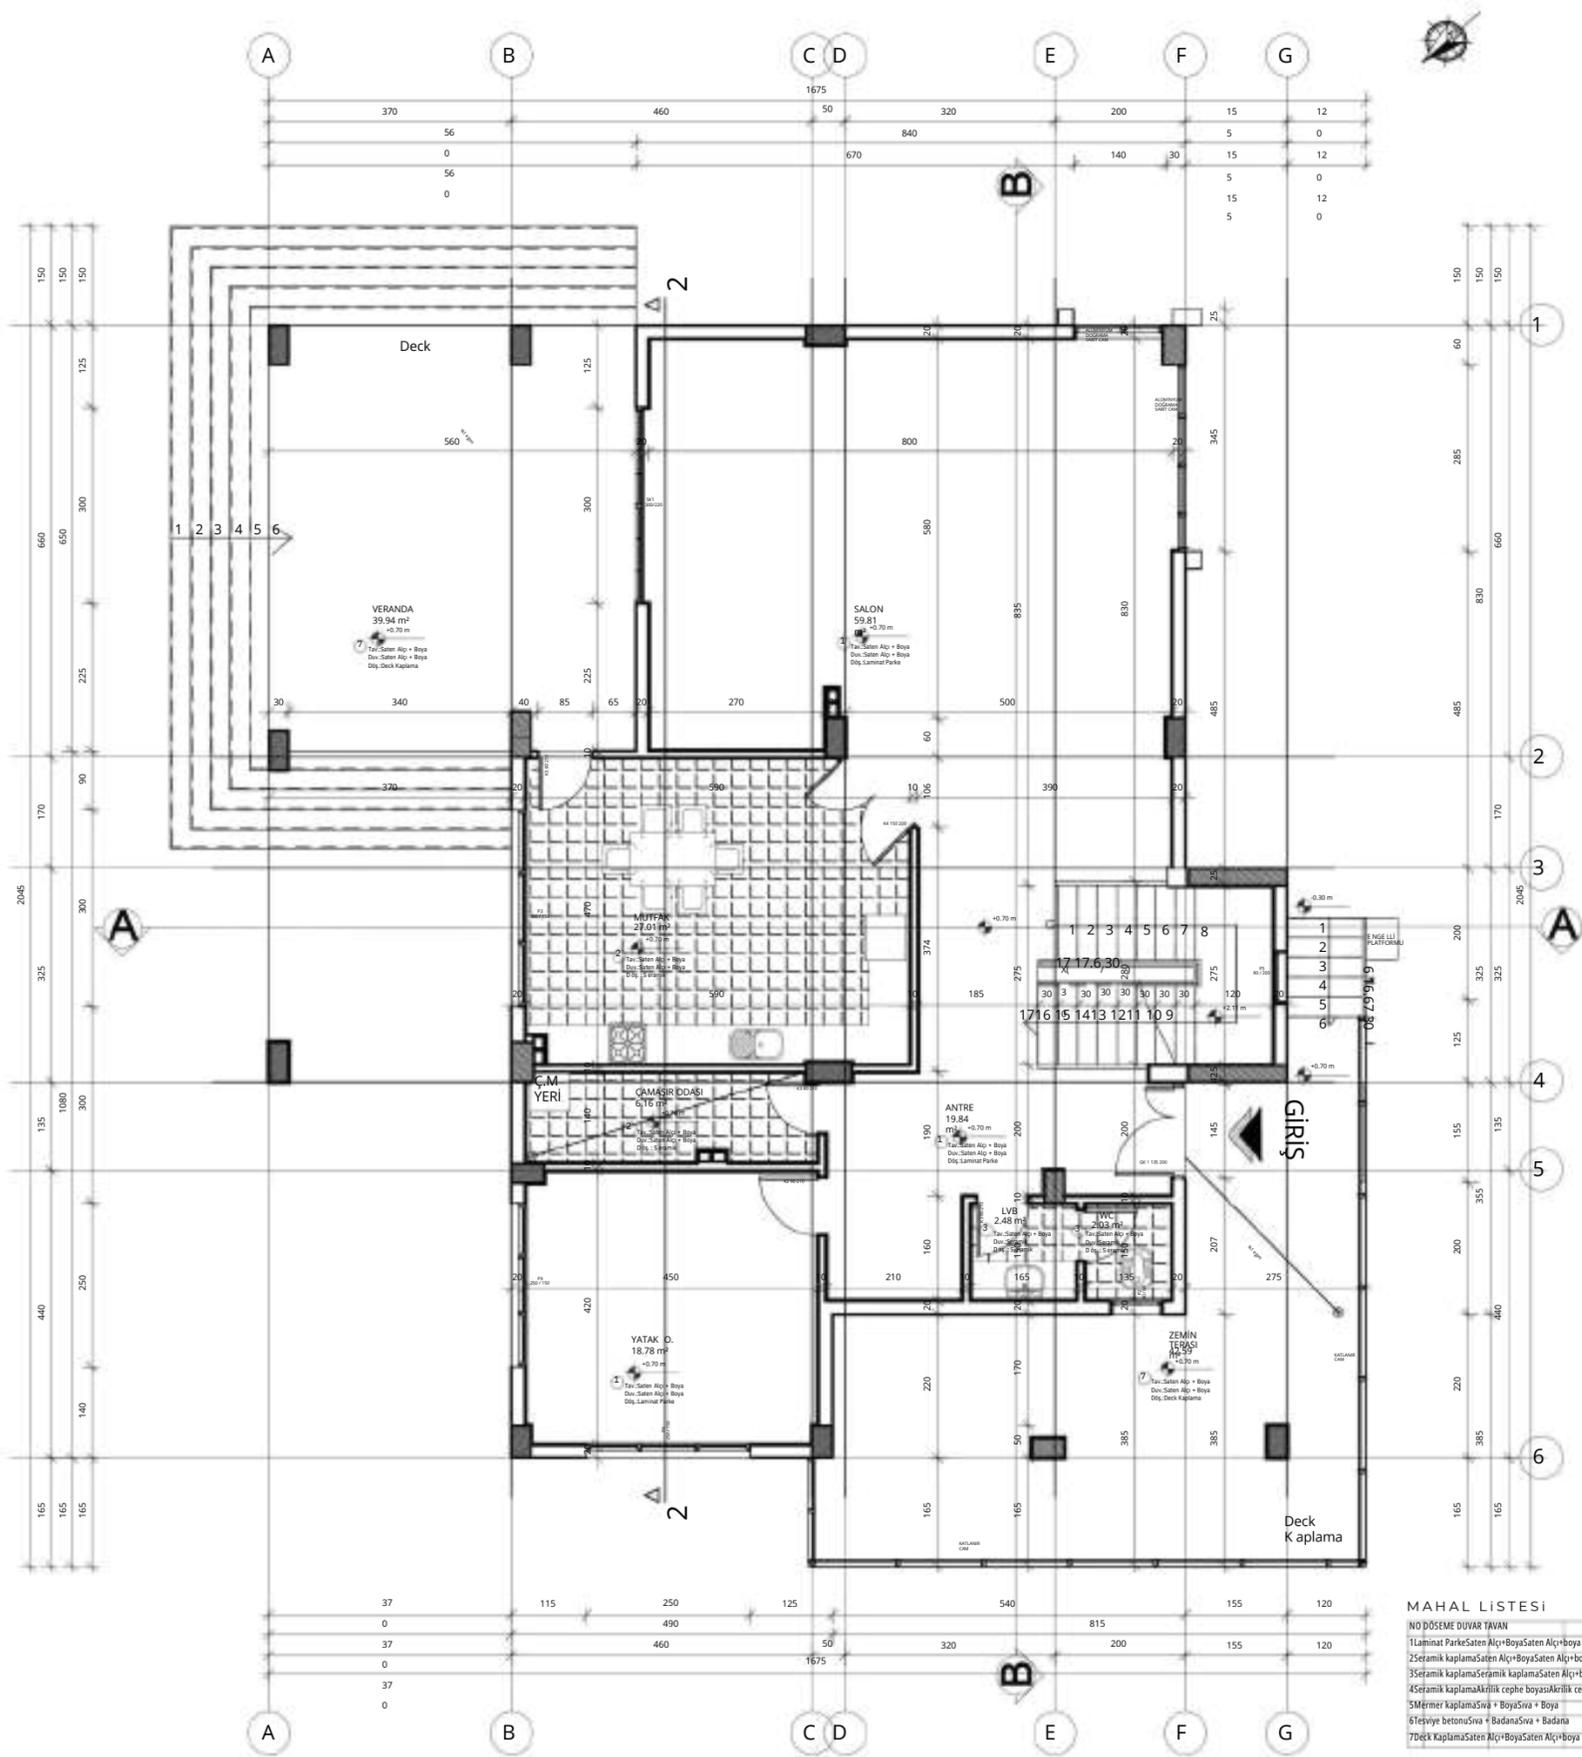


GROUND FLOOR

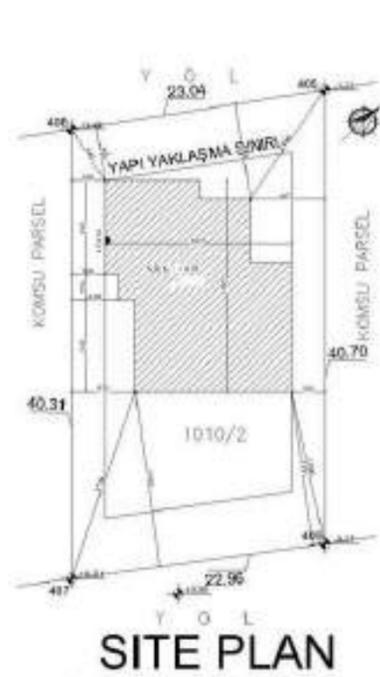

SITE PLAN

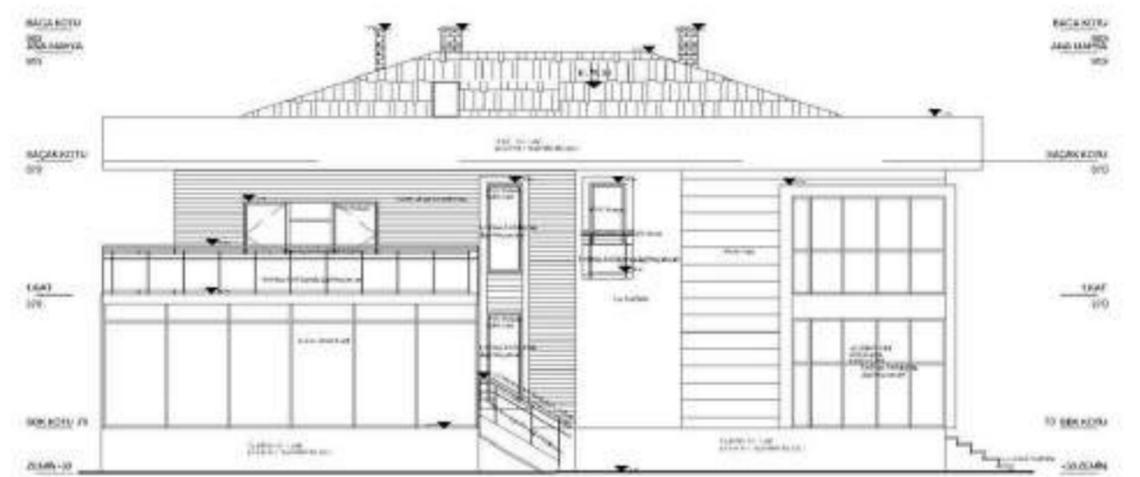

FRONT ELEVATION

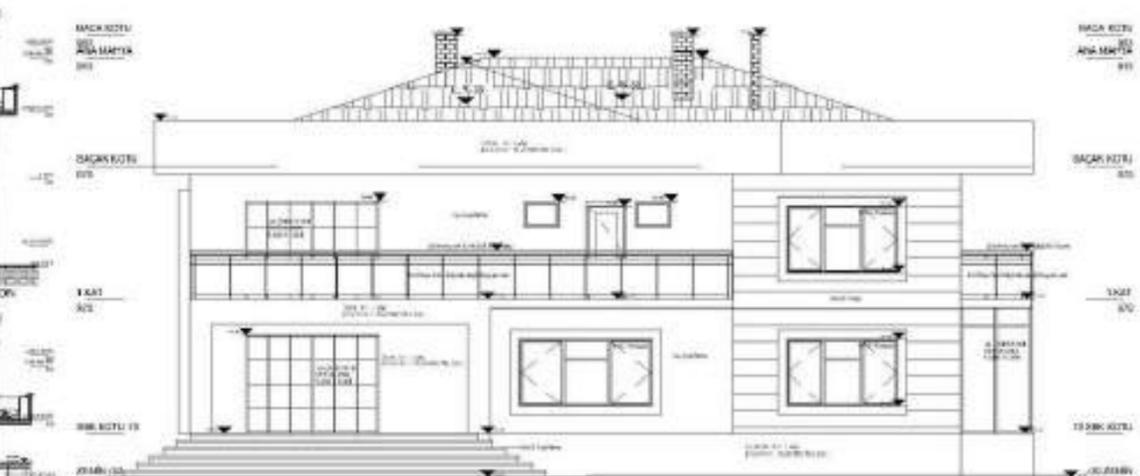

BACK ELEVATION



# PROJECT 02

Project Title: Duplex House Project

Project Location: Izmir, Turkey

Project Site Area: 290 m<sup>2</sup>

Project Area: 105 m<sup>2</sup>



Role: Project Manager, Architectural Designer (100% CD)

Ground Floor: 40 m<sup>2</sup>


- Living Room
- Kitchen
- Restroom

First Floor: 65 m<sup>2</sup>

- 3 Bedrooms
- Shower Room
- Bathroom
- Rooftop Terrace

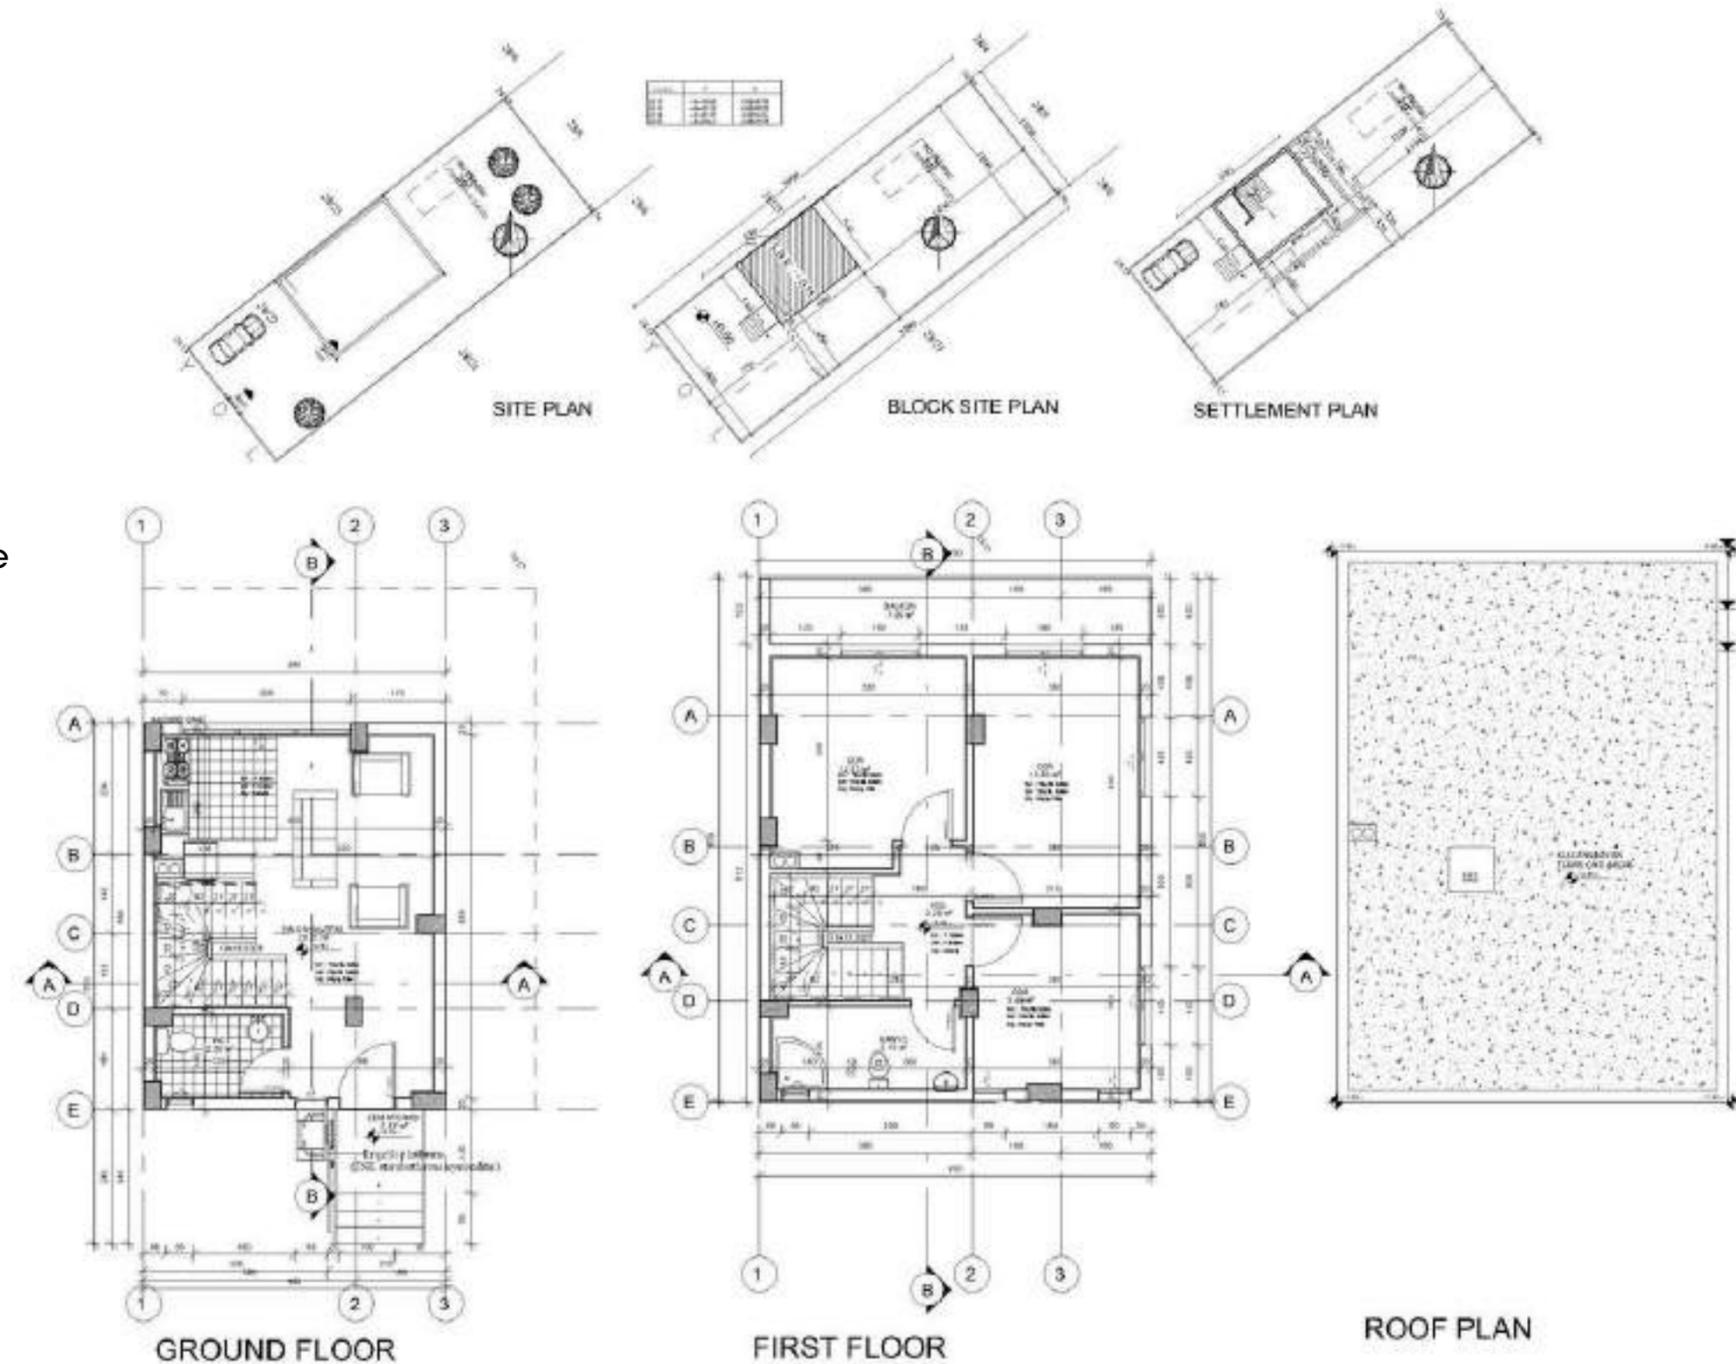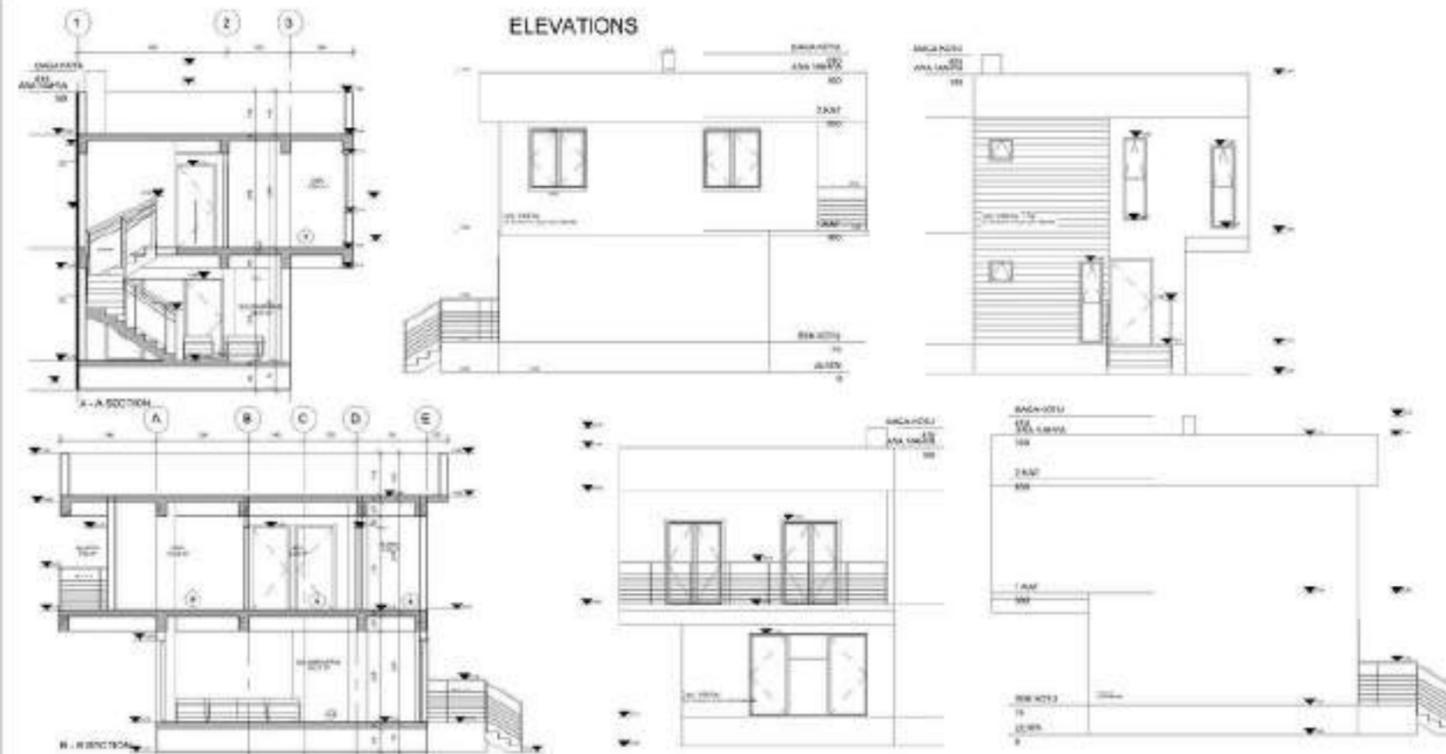


# PROJECT 03

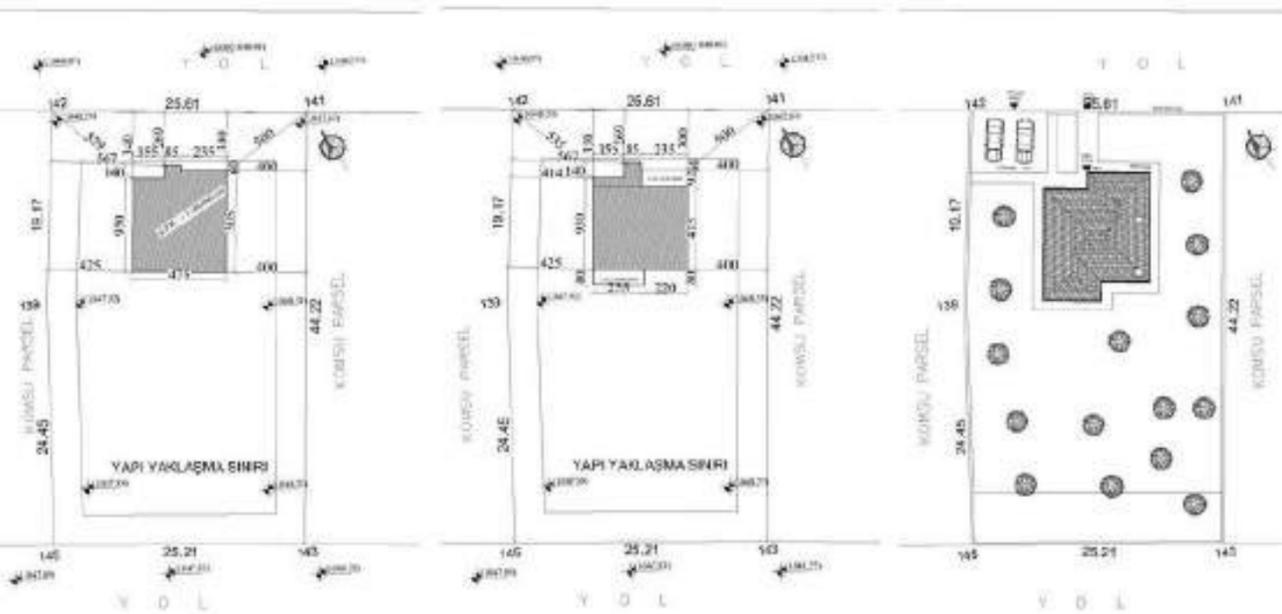


BLOCK SITE PLAN

SOLID-VOID PLAN

SITE PLAN

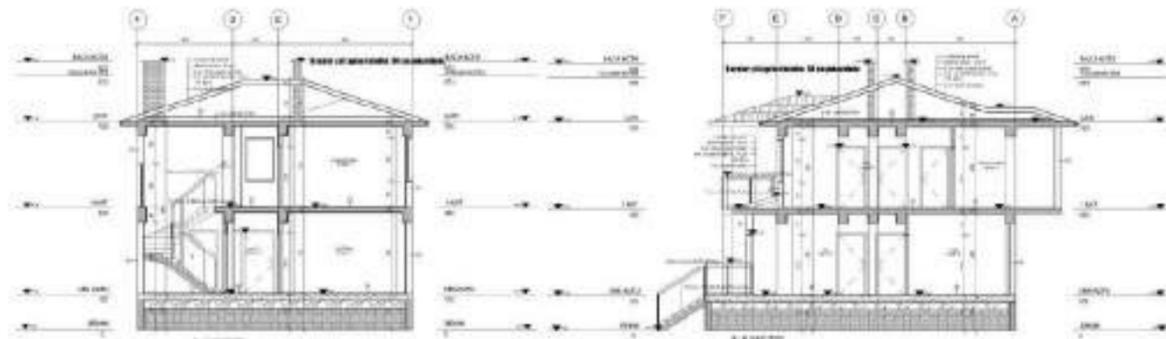

ELEVATIONS

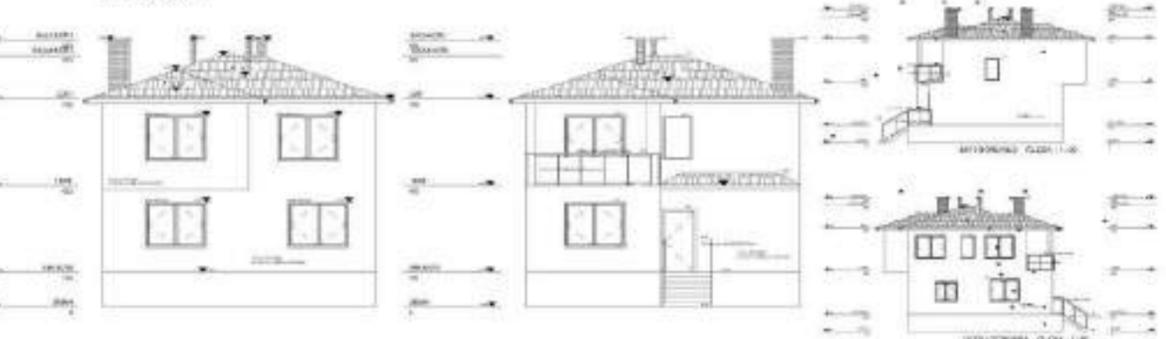

The property is spread across two floors, with each floor measuring 95 square meters. The details of each floor are as follows:

Ground Floor:

- Lounge
- Kitchen
- Restroom
- Bedroom

First Floor:

- Three bedrooms
- Shower
- Bathroom
- Restroom
- Laundry


DUPLEX HOUSE PROJECT DETAILS:

LOCATION: Konya, Turkey.

SITE AREA: 1120 square meters.

PROJECT AREA: 190 square meters.

ROLE: Project Manager and Architectural Designer, responsible for 100% of the Construction Documents (CD).

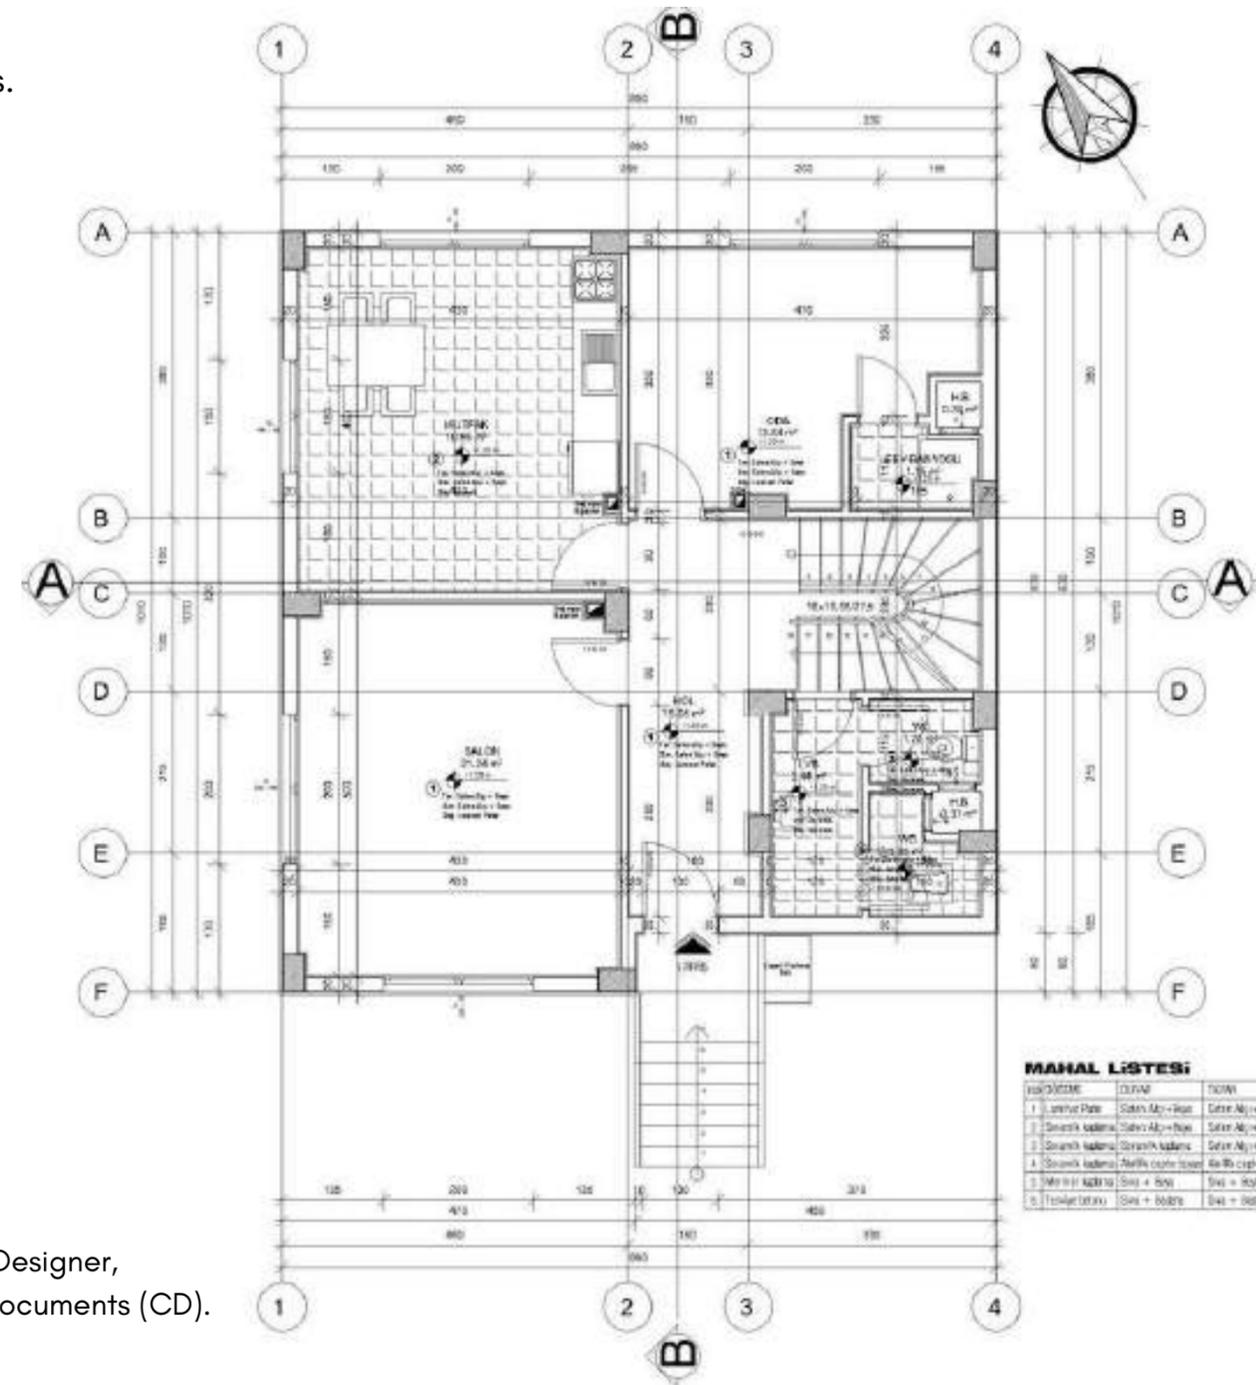

MAHAL LİSTESİ

NO	AD	ALAN	NOT
1	Lounge	24,51 m <sup>2</sup>	1/200
2	Kitchen	10,17 m <sup>2</sup>	1/200
3	Restroom	4,42 m <sup>2</sup>	1/200
4	Bedroom	25,21 m <sup>2</sup>	1/200
5	Three bedrooms	75,63 m <sup>2</sup>	1/200
6	Shower	2,52 m <sup>2</sup>	1/200
7	Bathroom	2,52 m <sup>2</sup>	1/200
8	Restroom	2,52 m <sup>2</sup>	1/200
9	Laundry	2,52 m <sup>2</sup>	1/200

# PROJECT 04

MULTI-FAMILY  
APARTMENT PROJECT

PROJECT LOCATION: KONYA, TURKEY


PROJECT SITE AREA: 1135 M<sup>2</sup>

PROJECT AREA: 5451M<sup>2</sup>

ROLE: PROJECT MANAGER,  
ARCHITECTURAL DESIGNER,  
CONSTRUCTION CHIEF ; CD(%100 )







The property's layout is as follows:

- The basement floor comprises a garage and shelter area.
- The ground floor spans across 1000 square meters and includes shops.
- The first floor measures 1190 square meters and features six flats, consisting of three to four rooms each.
- The second and third floors are identical, each spanning 1069 square meters. Both floors house six flats, with three to four rooms in each flat.

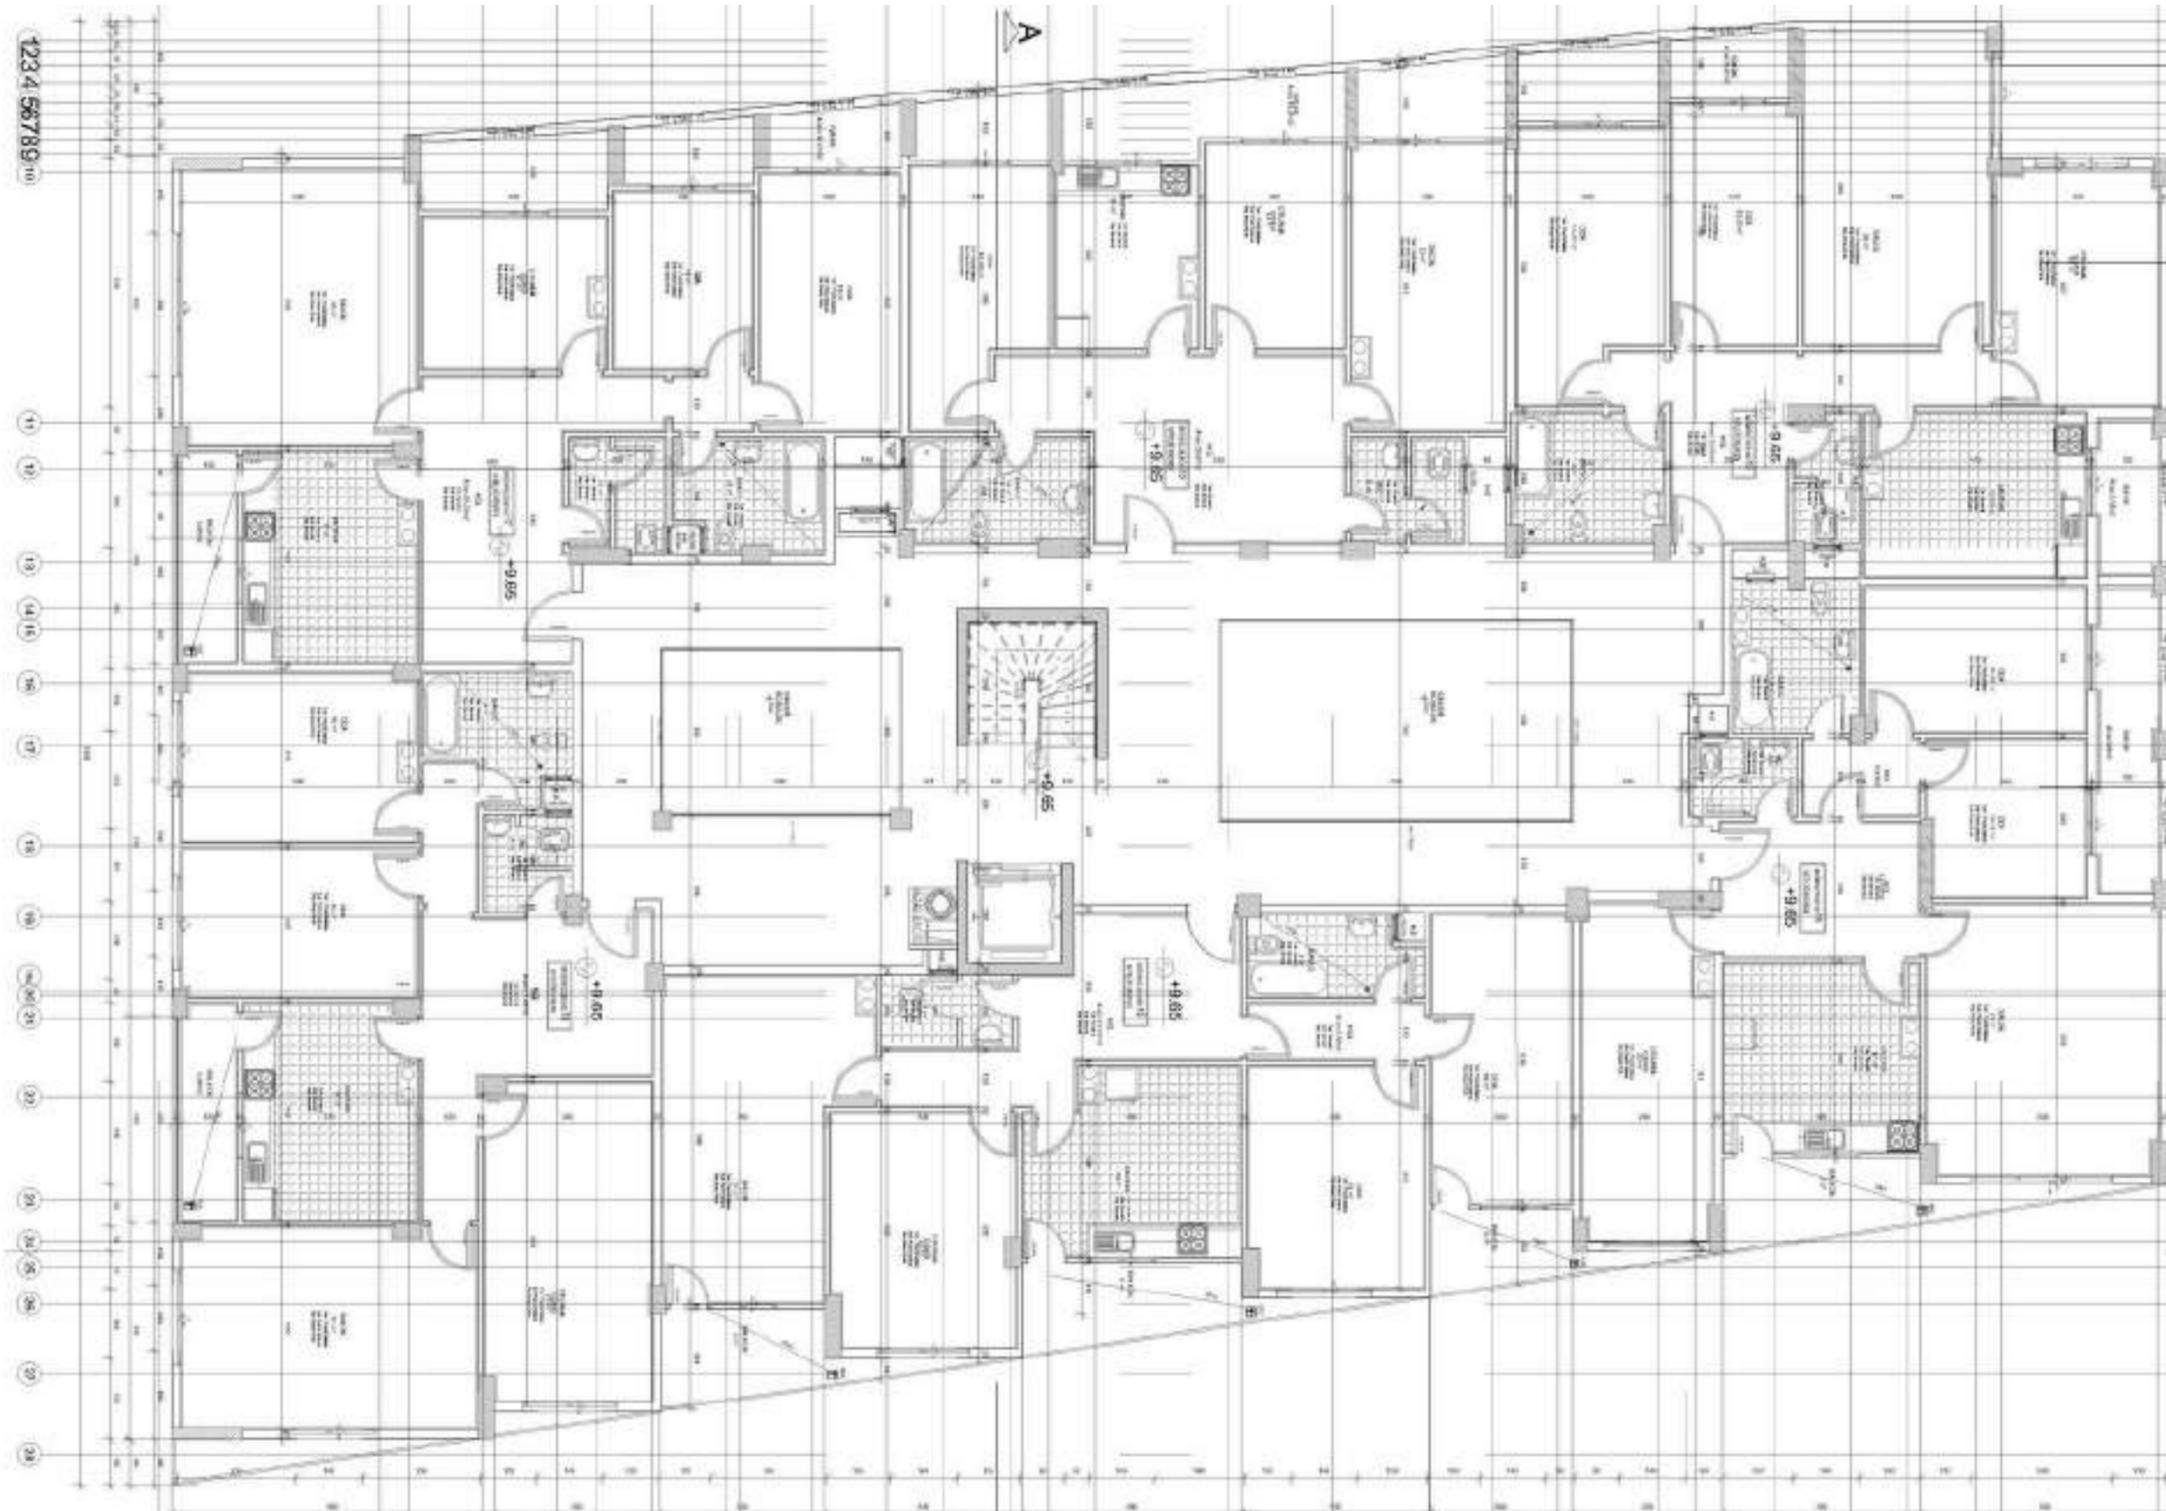


2ND & 3TH FLOOR

ELEVATIONS

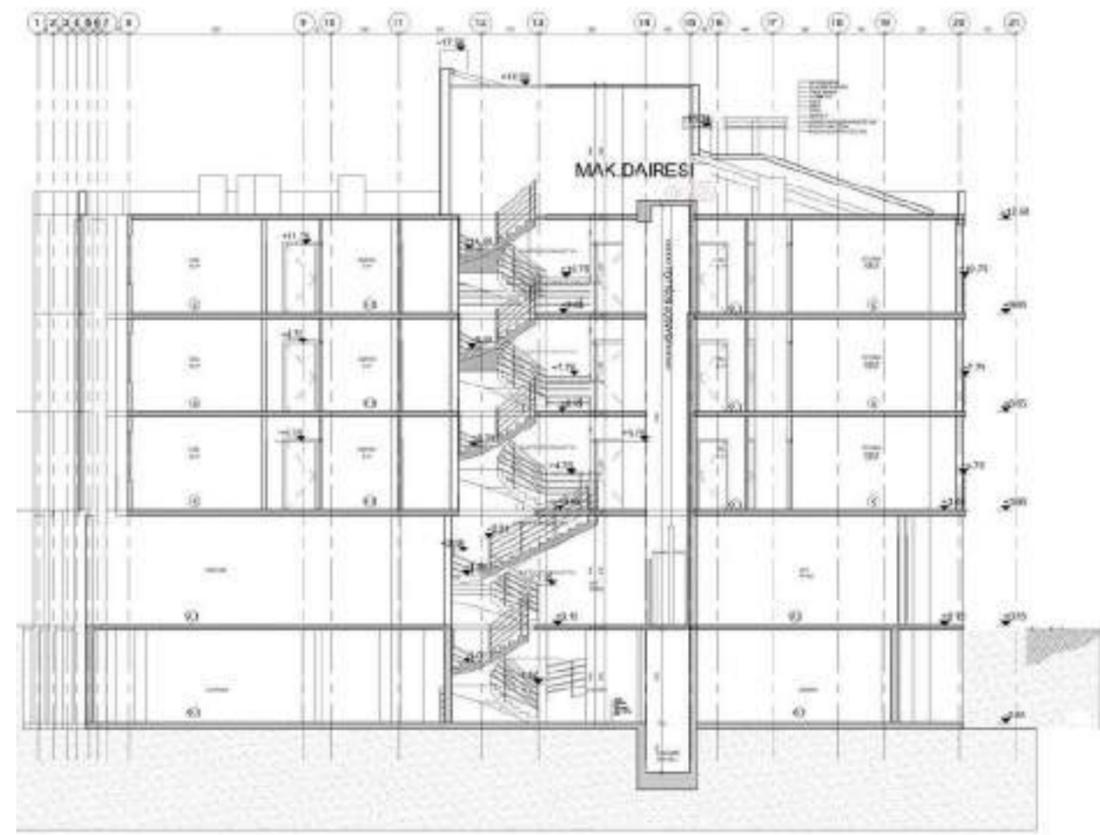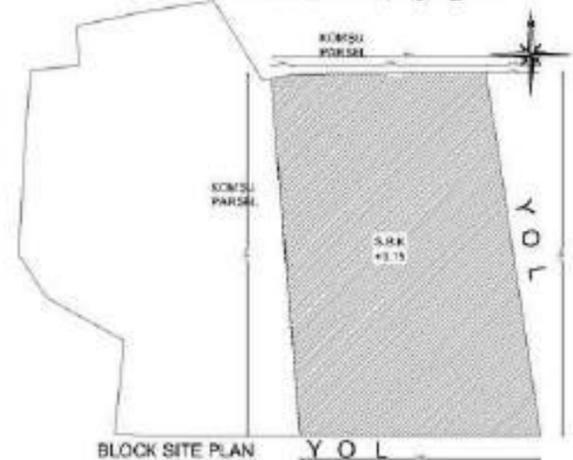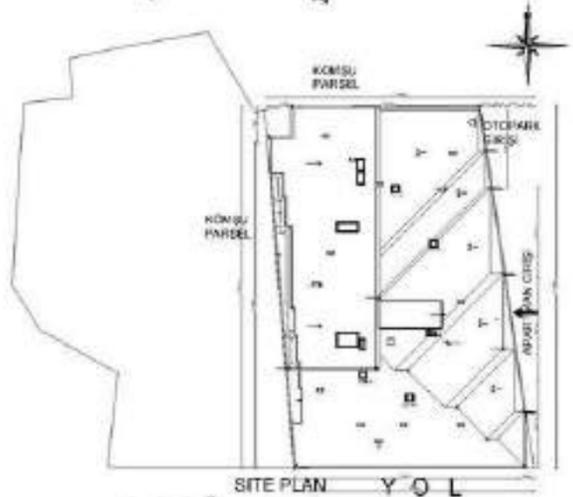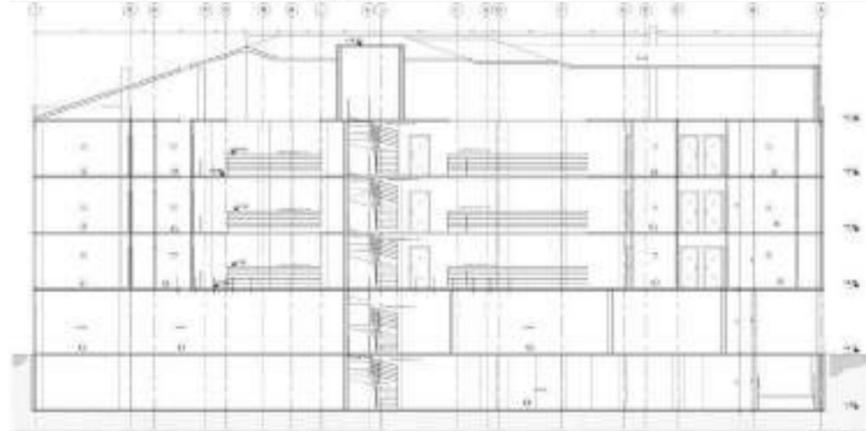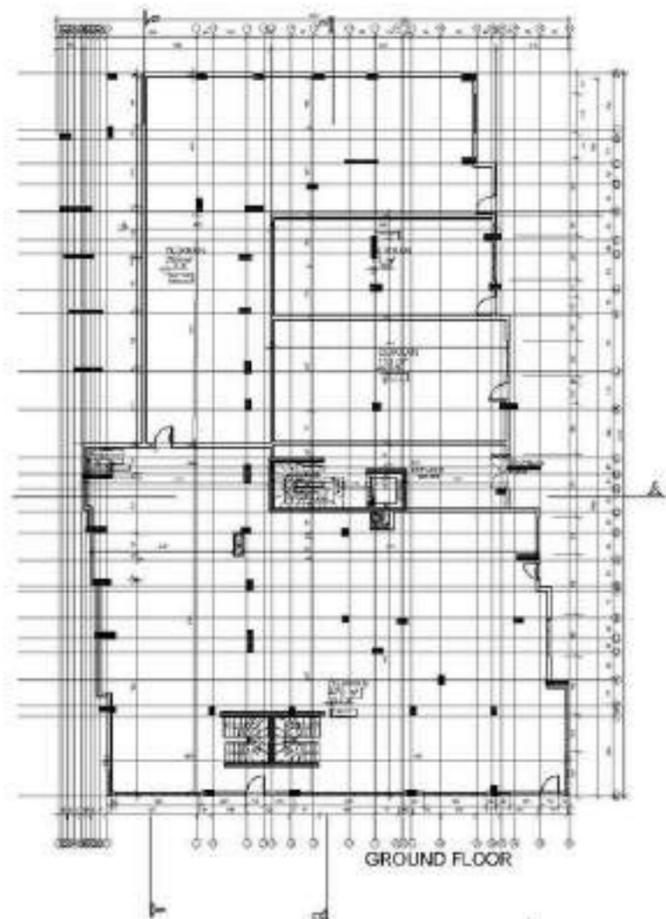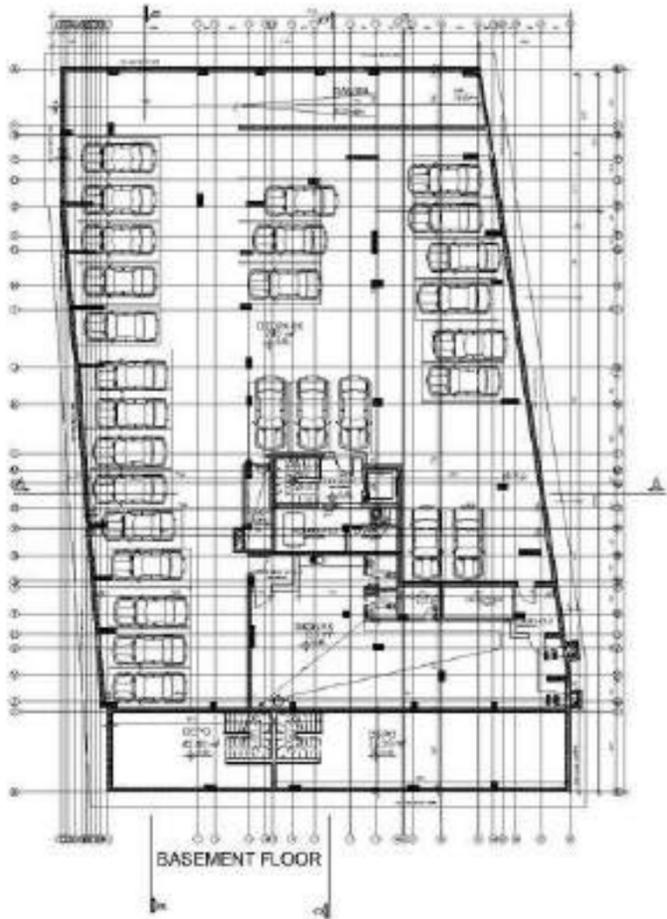


# PROJECT 05

This is a Multi-family Apartment Project located in Konya, Turkey, with a project site area of 2751 square meters. The project includes two blocks, each with an area of 1191 square meters. The basement floor will serve as a plumbing and shelter area, while the ground floor will consist of two sections, each with an area of 400 square meters. The ground floor will have three rooms and four rooms flats. The first floor will also consist of two sections, each with an area of 426 square meters. The first floor will have three rooms and four rooms flats as well. This project requires a Project Manager, Architectural Designer, and Construction Chief, with a 100% Construction Designation (CD).

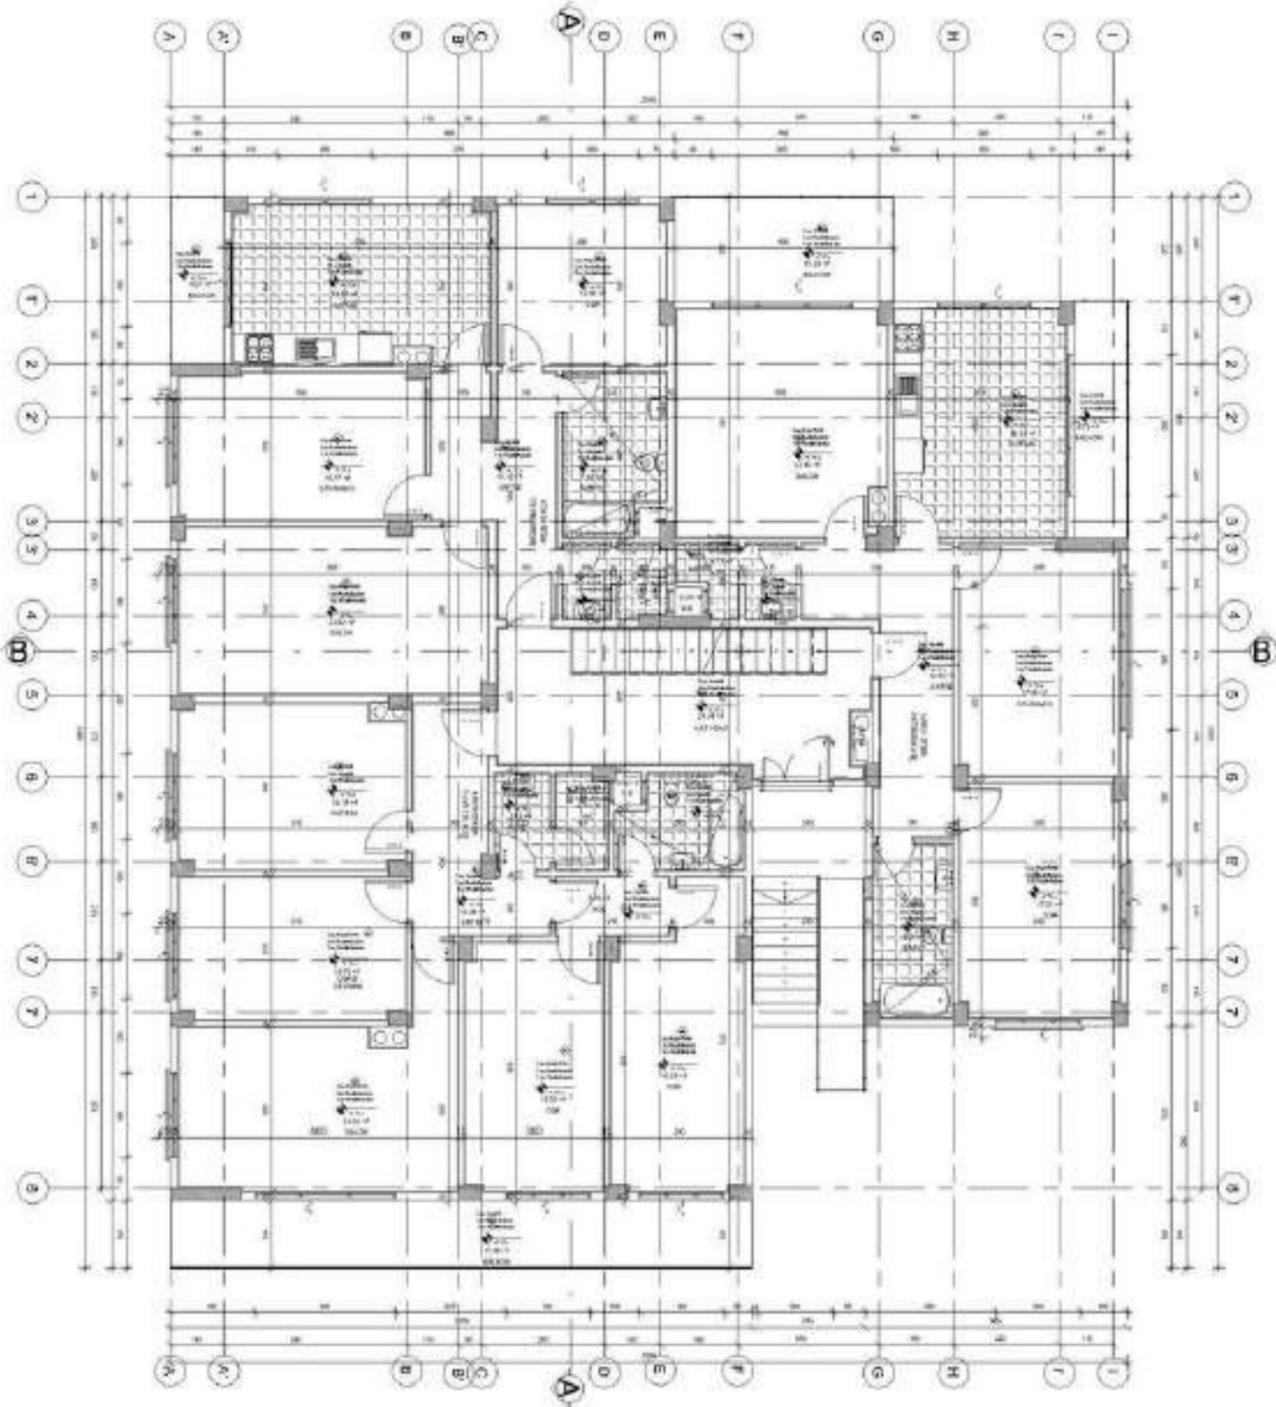



GROUND FLOOR

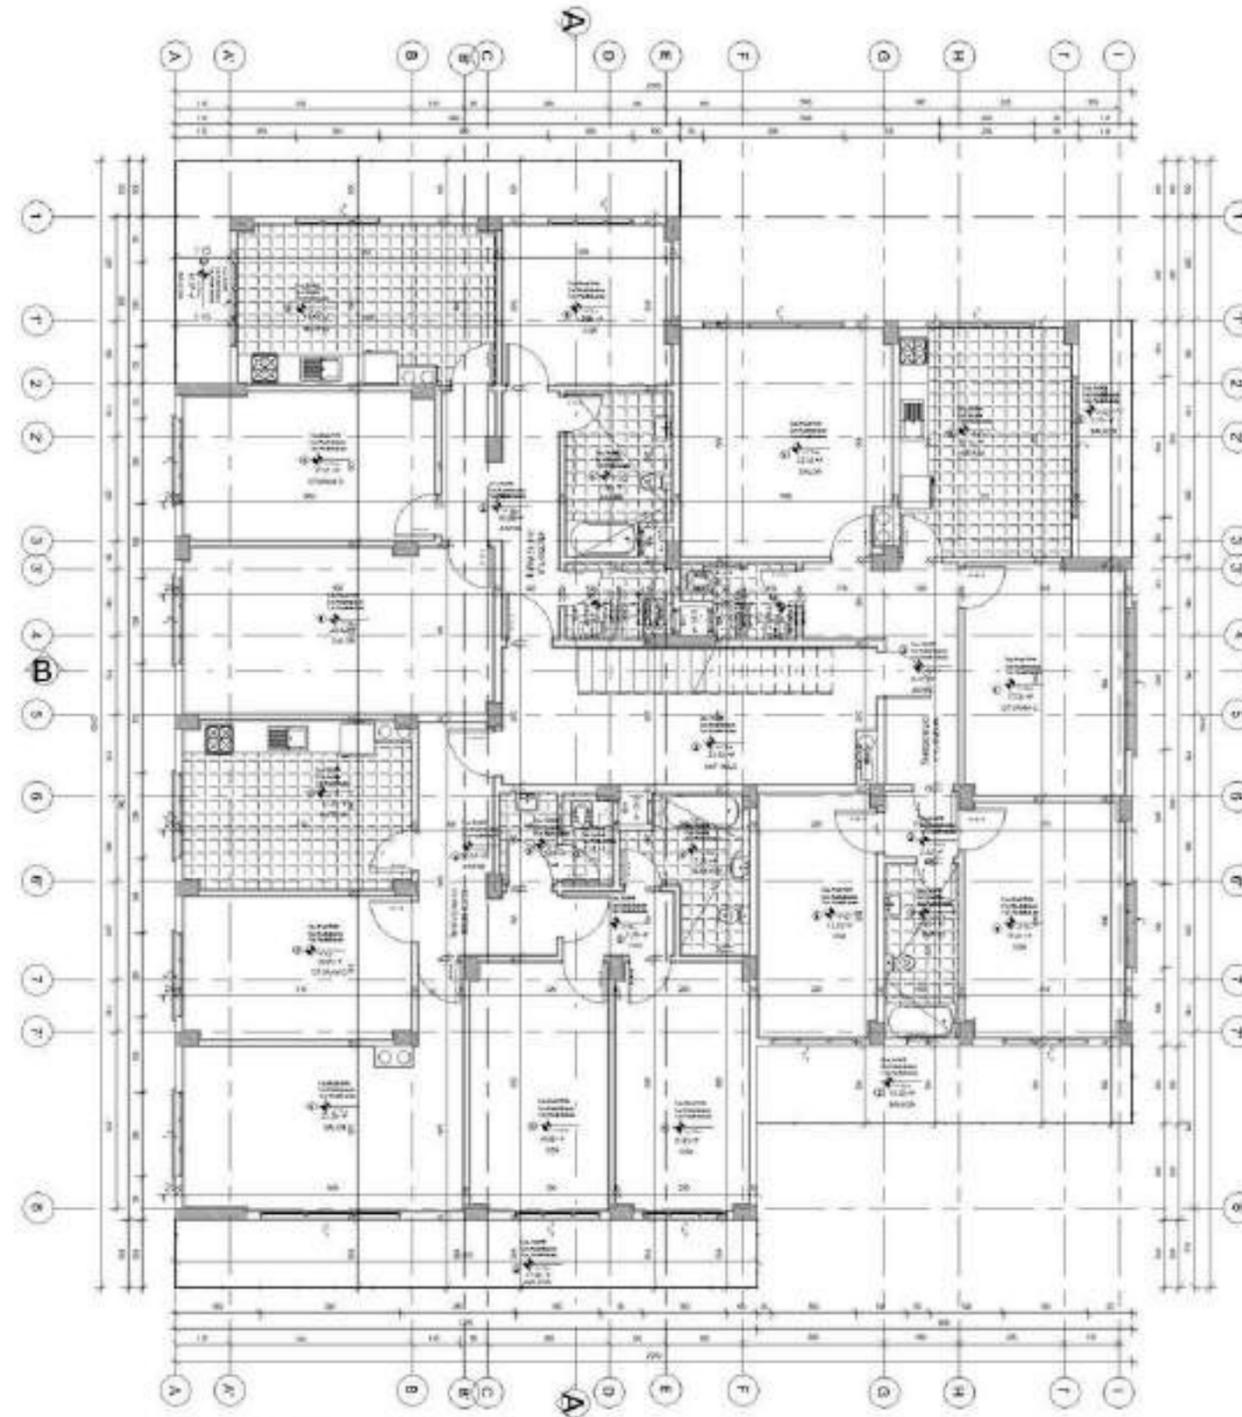

FIRST FLOOR




# PROJECT 06

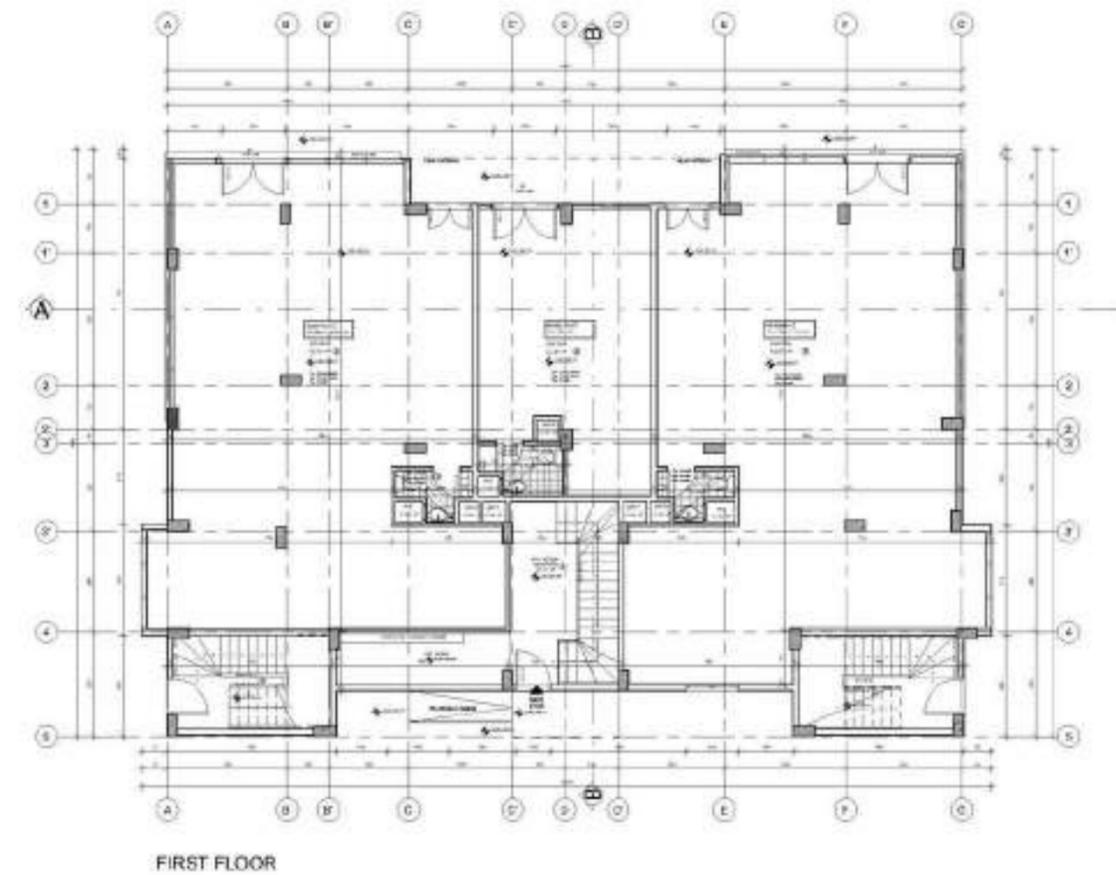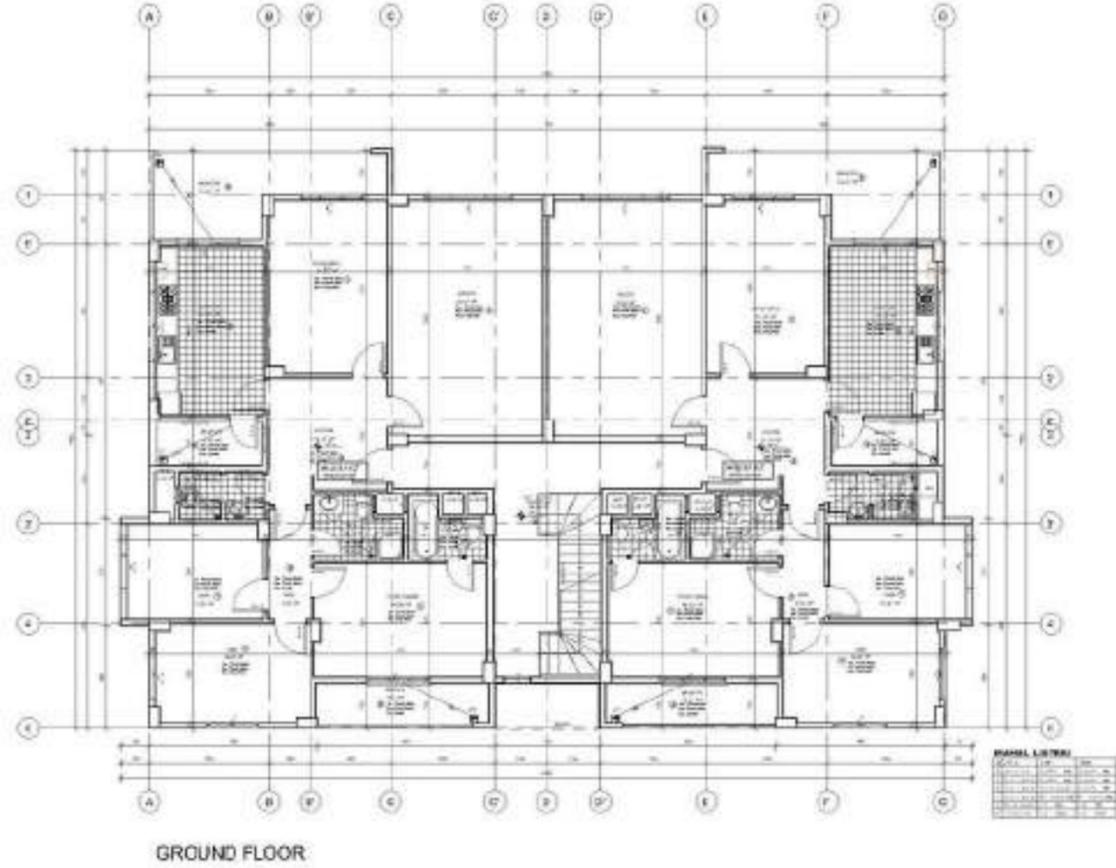


## ELEVATIONS



## GARDEN WALL DETAILS

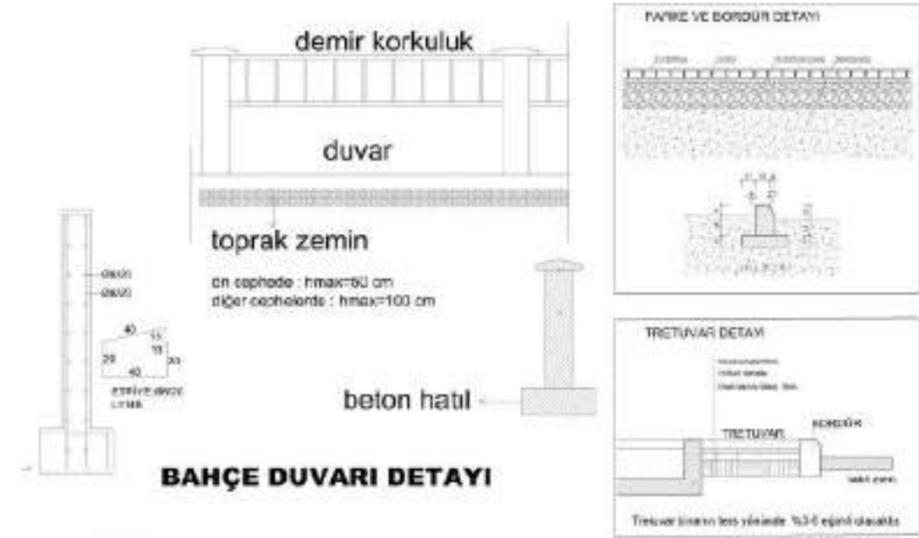

## OUTSIDE FLOOR DETAILS

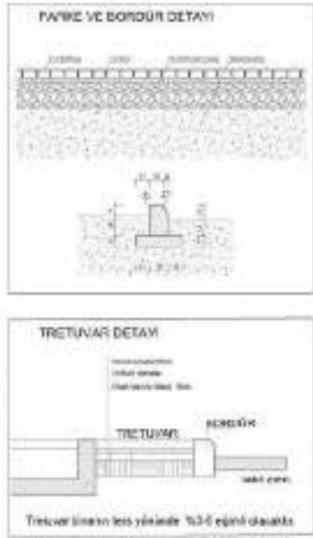

Residential House Project Details:

Project Location: Konya, Turkey

Project Site Area: 1505 square meters

Project Area: 1146 square meters

Basement Floor: 416 square meters





Ground Floor: 358 square meters

Includes shops and bakery

First Floor: 372 square meters

- 2 flats
- 5 rooms
- bathroom
- dressing room
- balcony

Role: Project Manager, Architectural Designer, CD (100%)

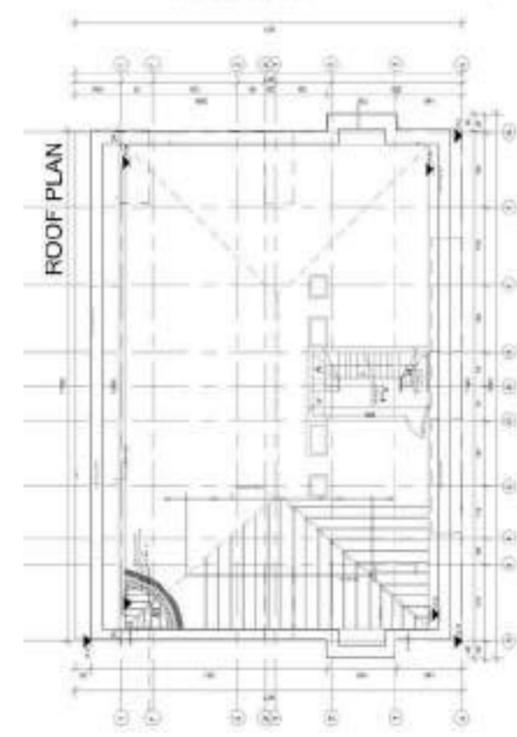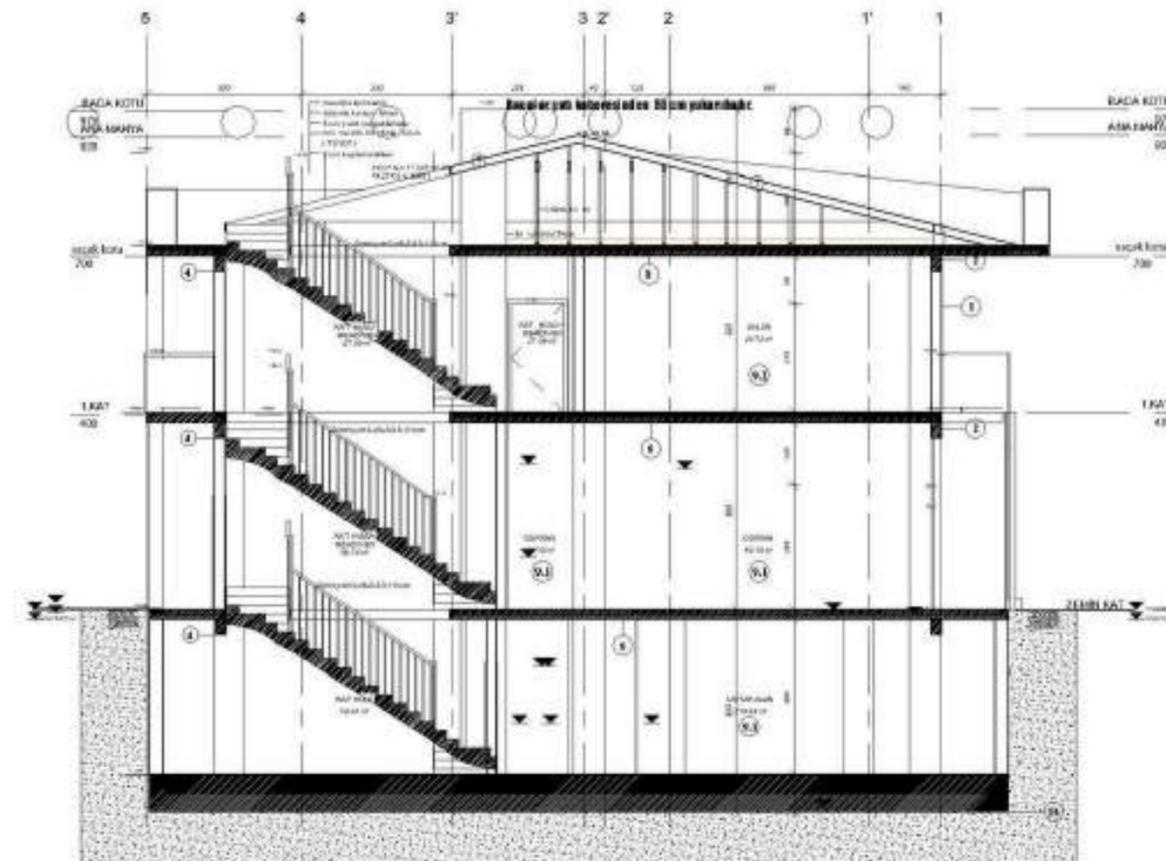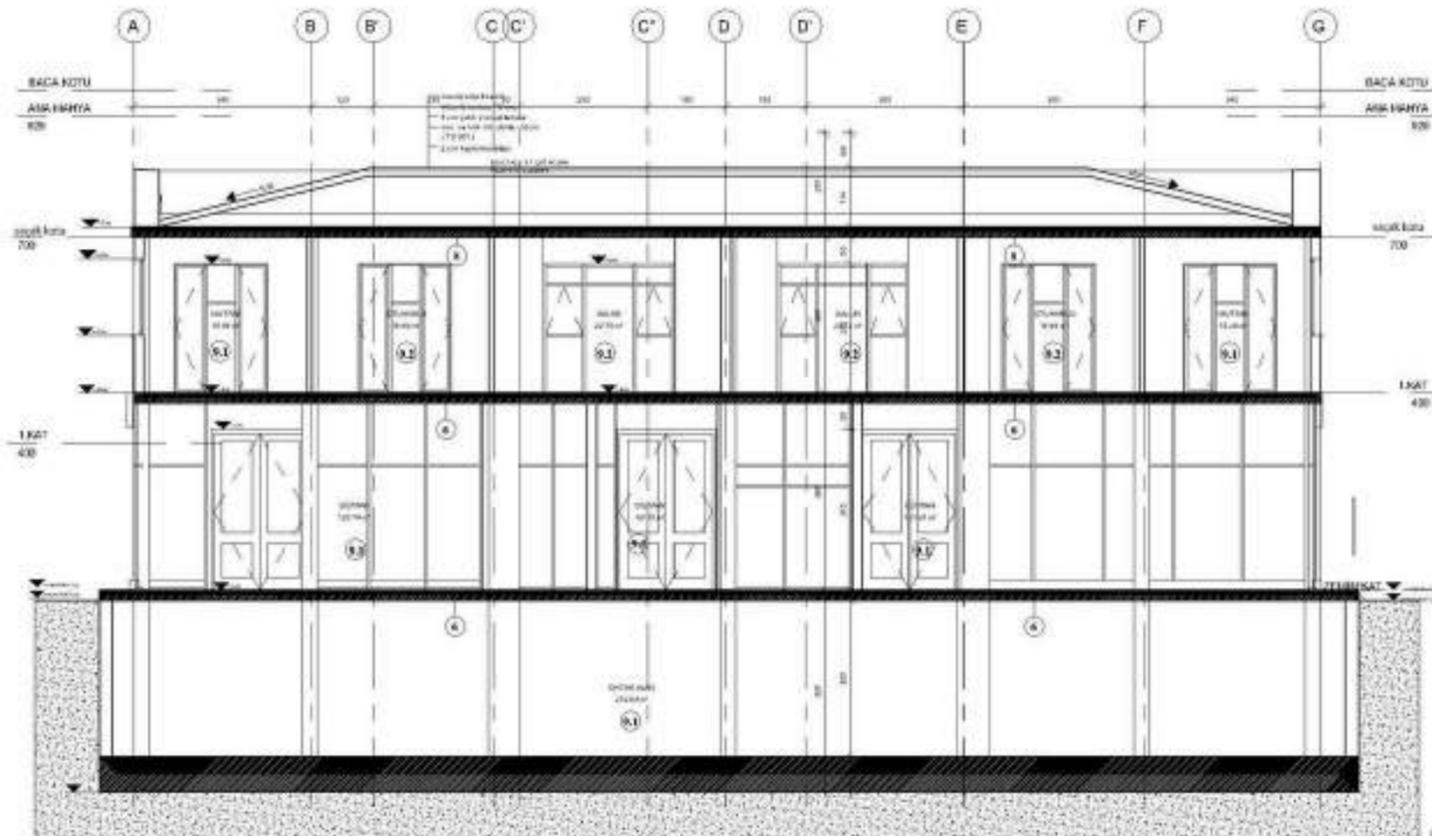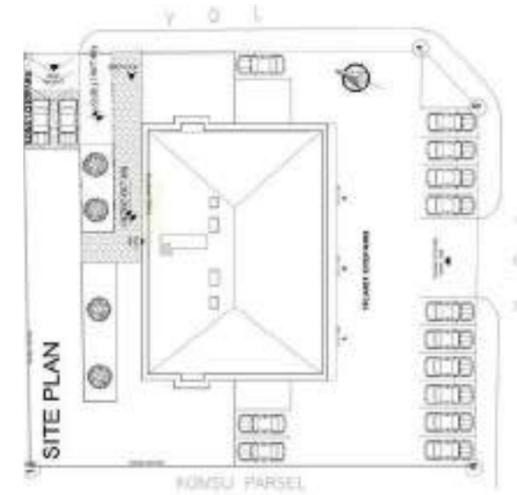


# PROJECT 07



This is a multi-family apartment project located in Konya, Turkey. The project site area is 3068.16 square meters, and the project area is 4600 square meters. The building features duplex flats located on the basement floor with a total area of 239 square meters, spread across three units. The ground floor has a total area of 368 square meters, with six flats. The first and second floors have a total area of 334 square meters, with three flats on each floor. Lastly, there are three flats on the penthouse floor with an area of 233 square meters. The role required for this project is Project Manager and Architectural Designer, with a 100% responsibility towards construction documentation.


FIRST FLOOR

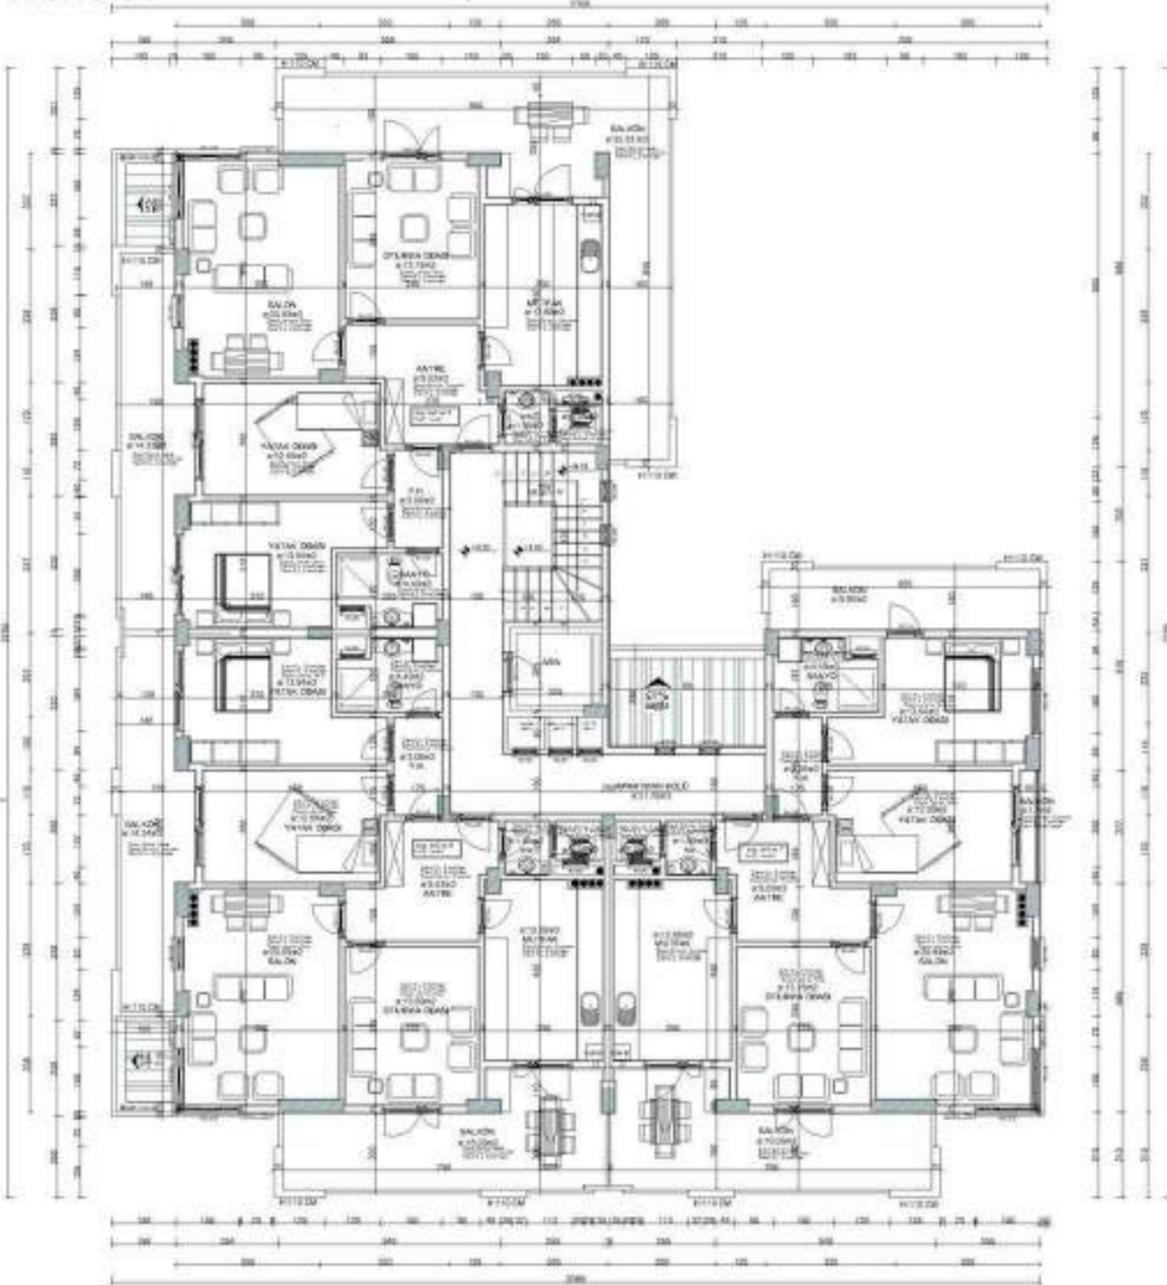


SECTION



ELEVATION

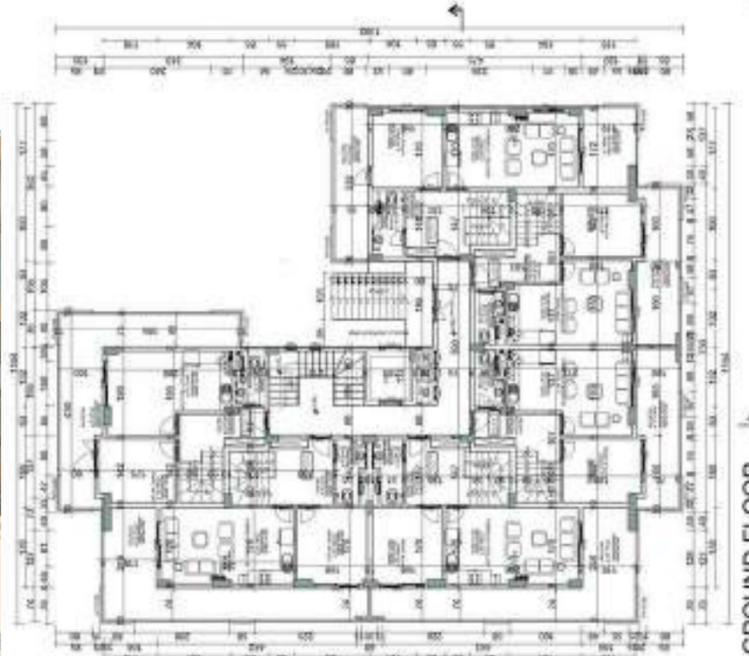

GROUND FLOOR

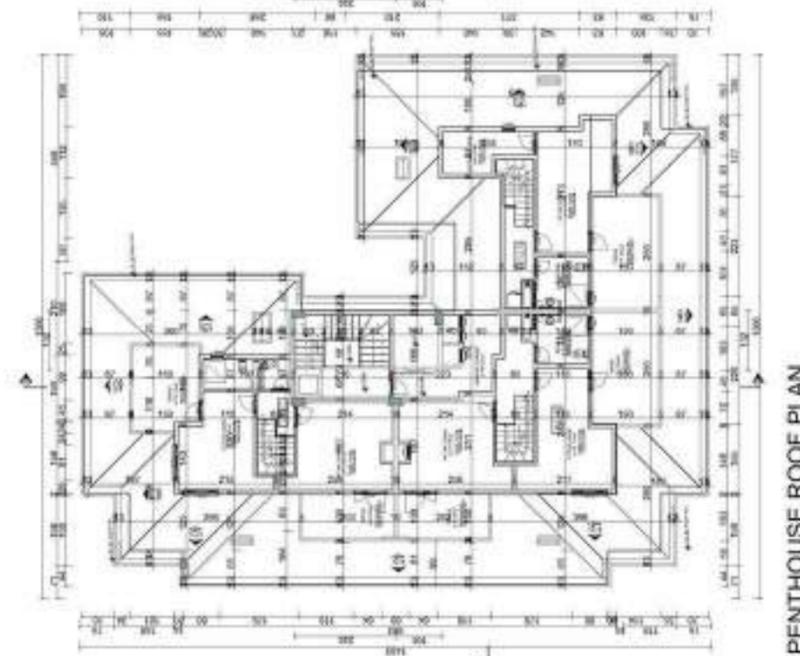

PENTHOUSE ROOF PLAN

# PROJECT 07

## PROJECT OVERVIEW:

Project Name: Industrial Atelier Project

Location: Konya, Turkey




Site Area: 1230 square meters

Project Area: 1230 square meters

Number of Buildings: 21 commercial buildings

Role: Project Manager, Architectural Designer, Construction Documents (100%)



This project involves the construction of 21 commercial buildings, spanning across an area of 1230 square meters, located in Konya, Turkey. As the Project Manager and Architectural Designer, my role encompasses the development of the construction documents, ensuring the successful completion of this project.

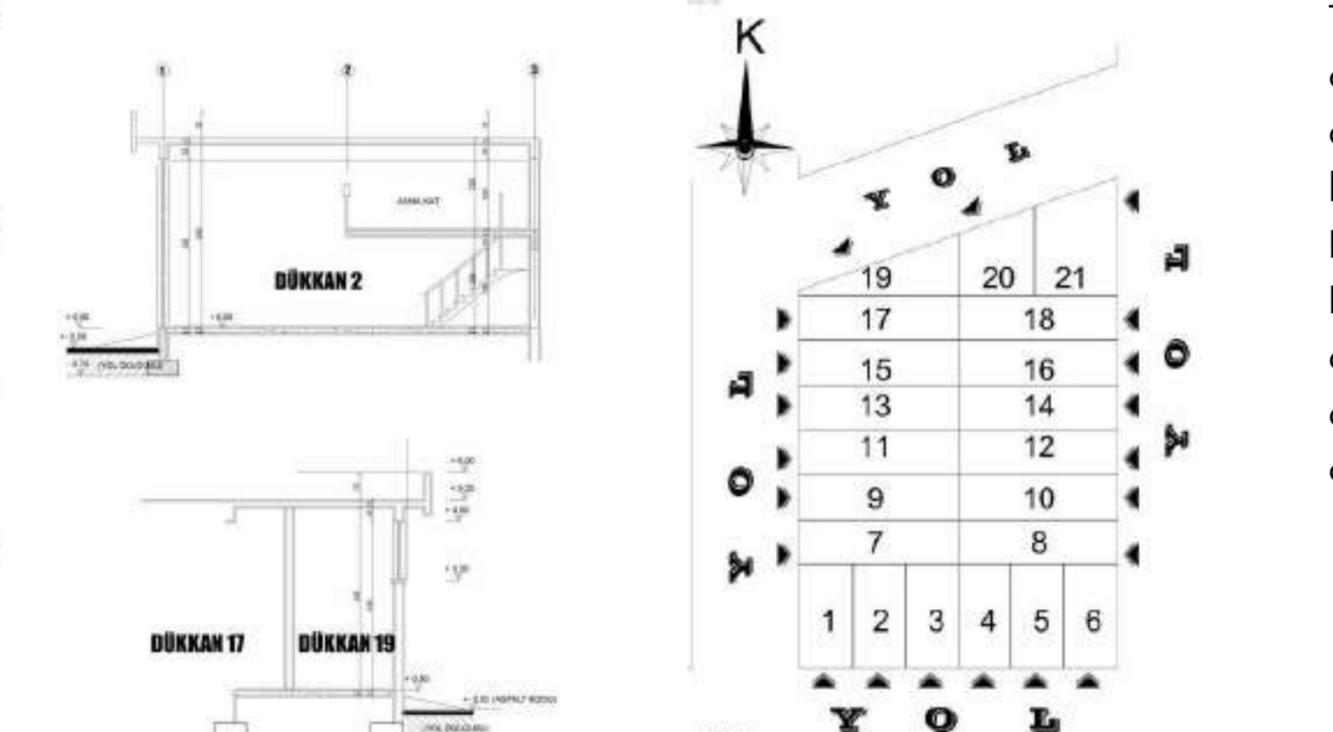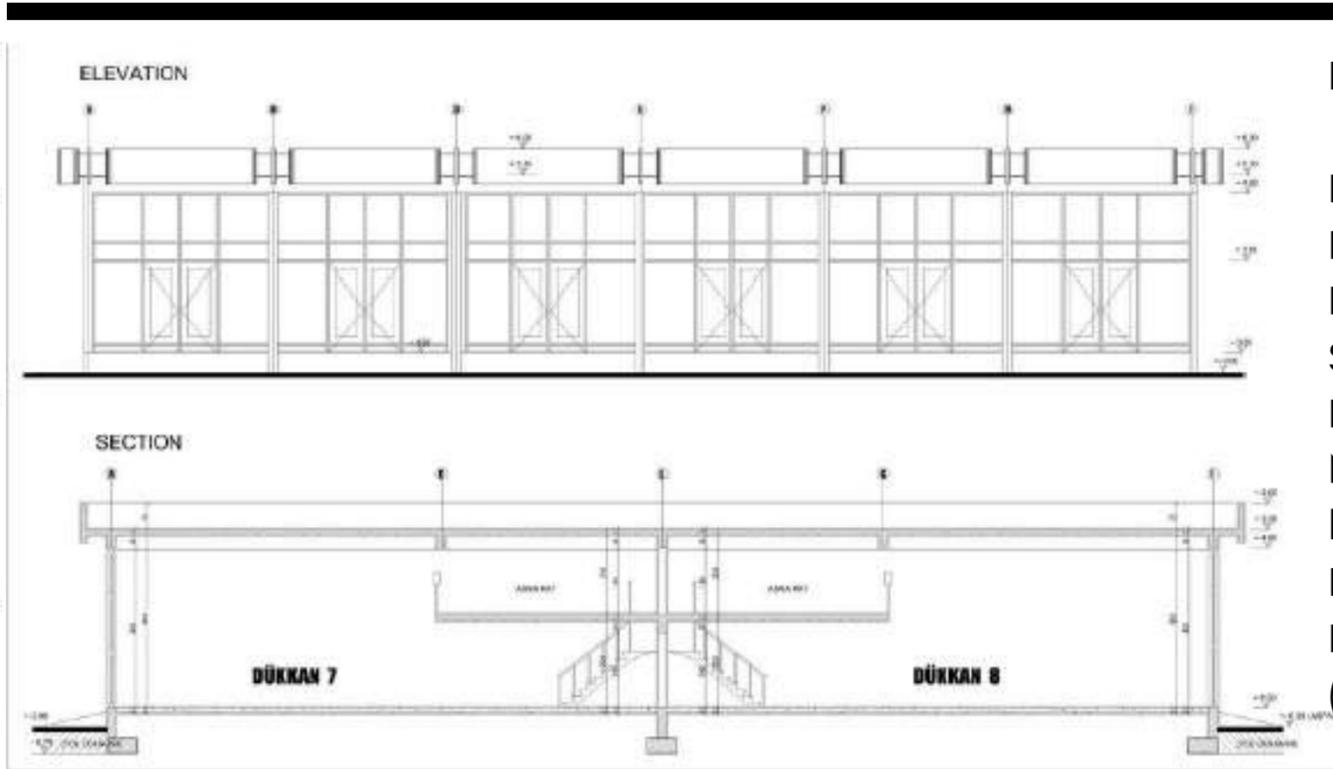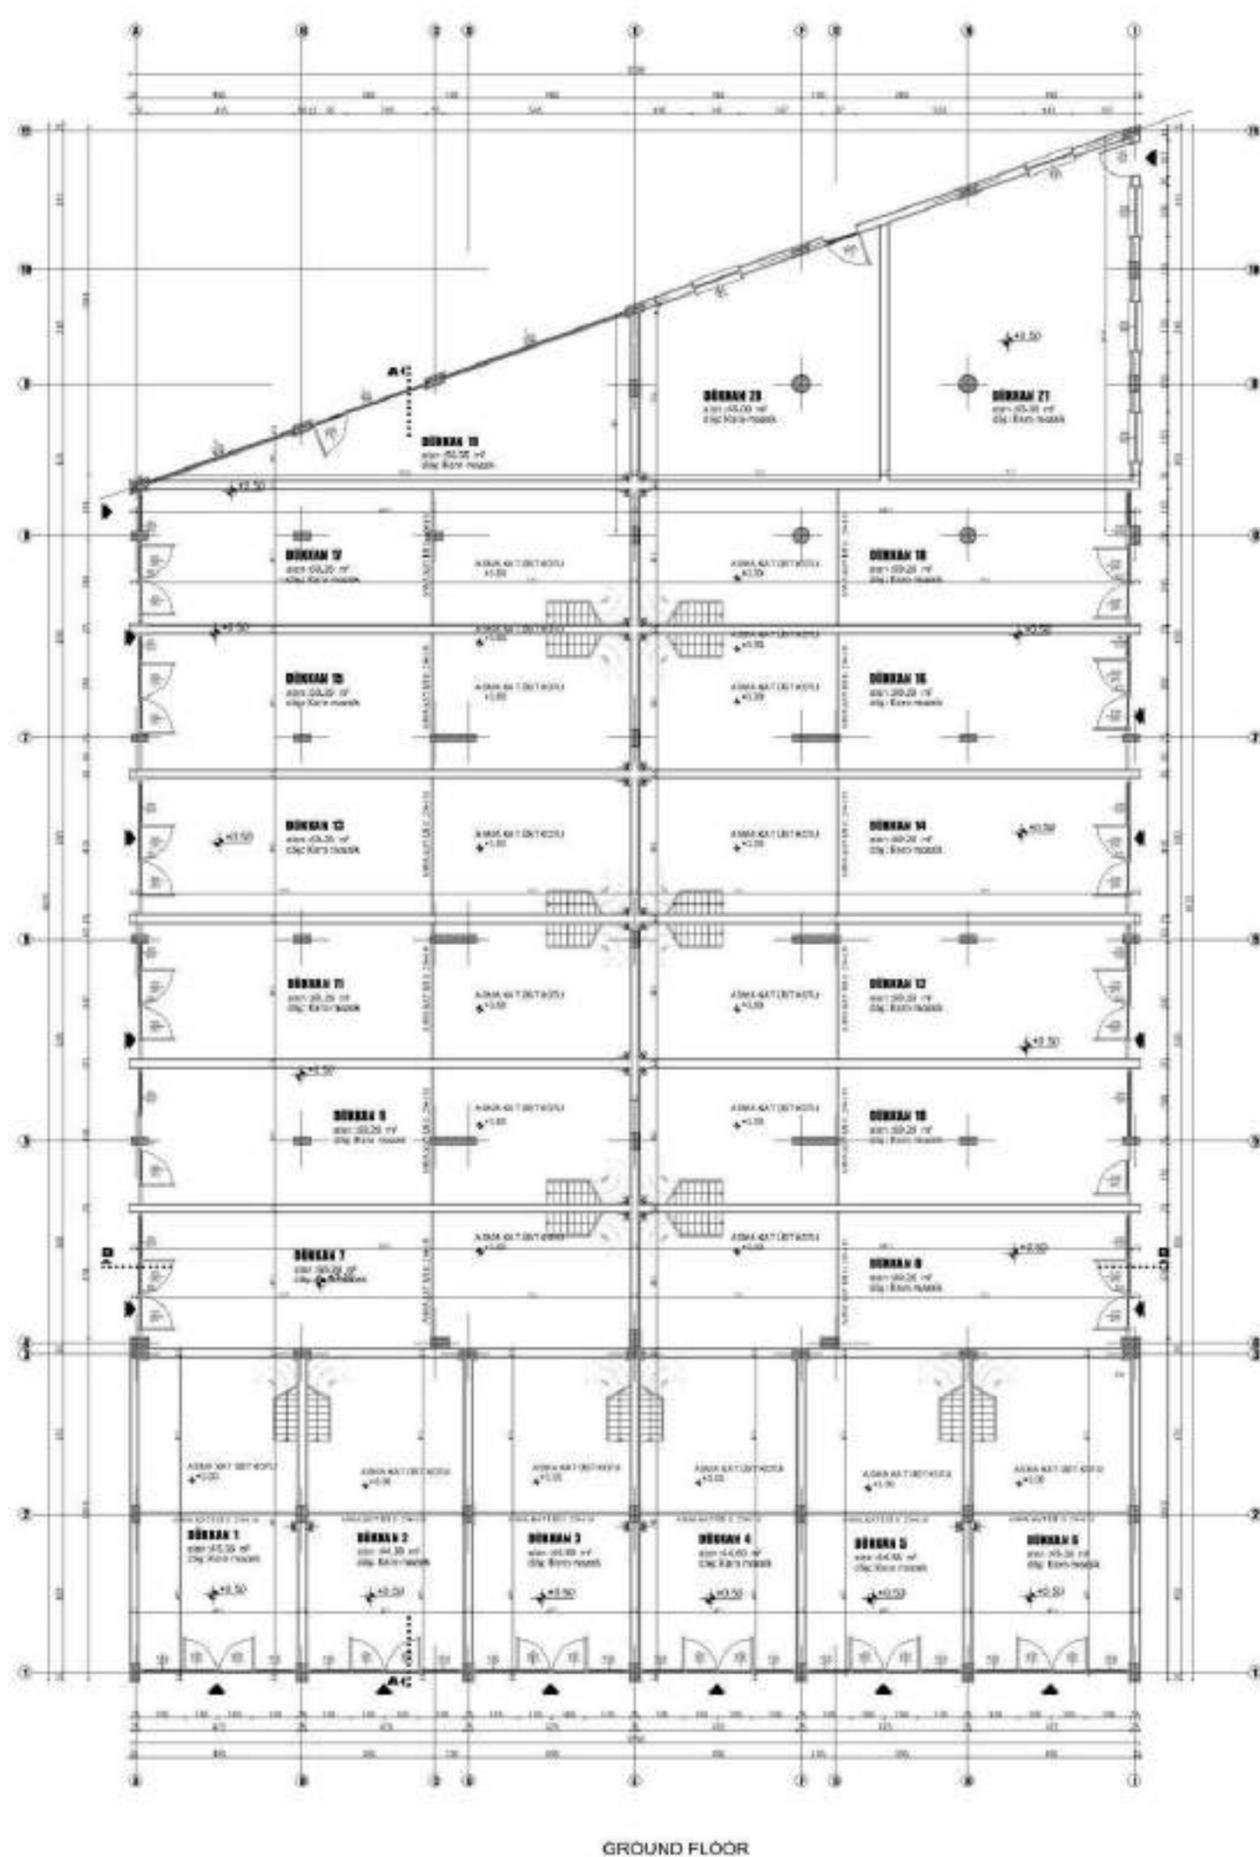


# PROJECT 08

This pertains to a meat production factory project, with the following details:

- Project location: Izmir, Turkey
- Project site area: 10,710 square meters
- Project area: 6,210 square meters
- The project involves the construction of an industrial building.
- The role of the designer is that of an architectural designer, with a 50% contribution to the construction documents.

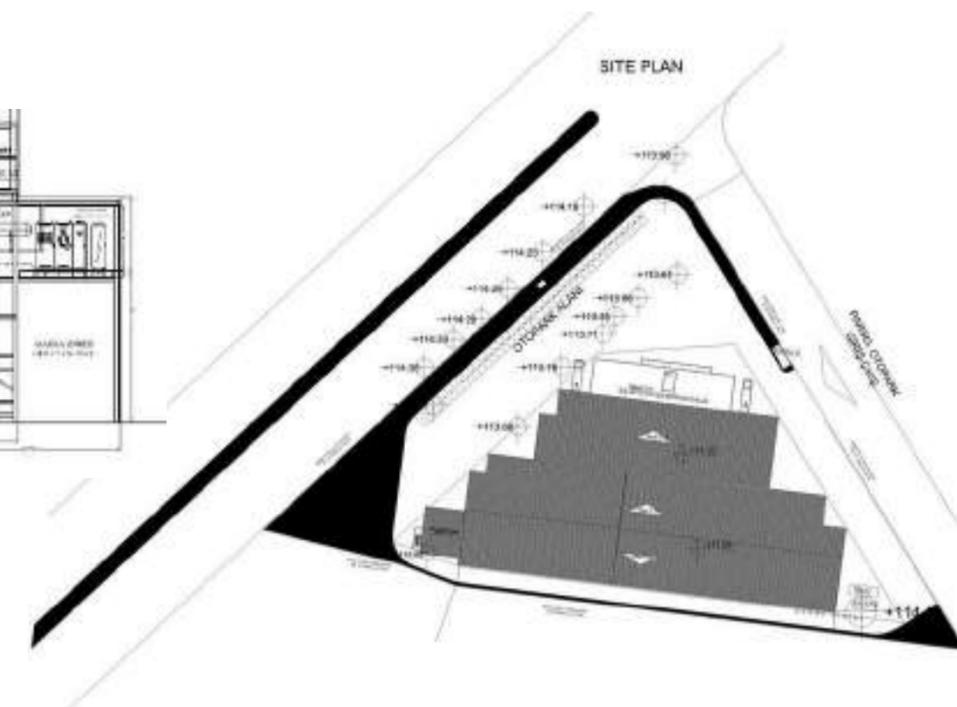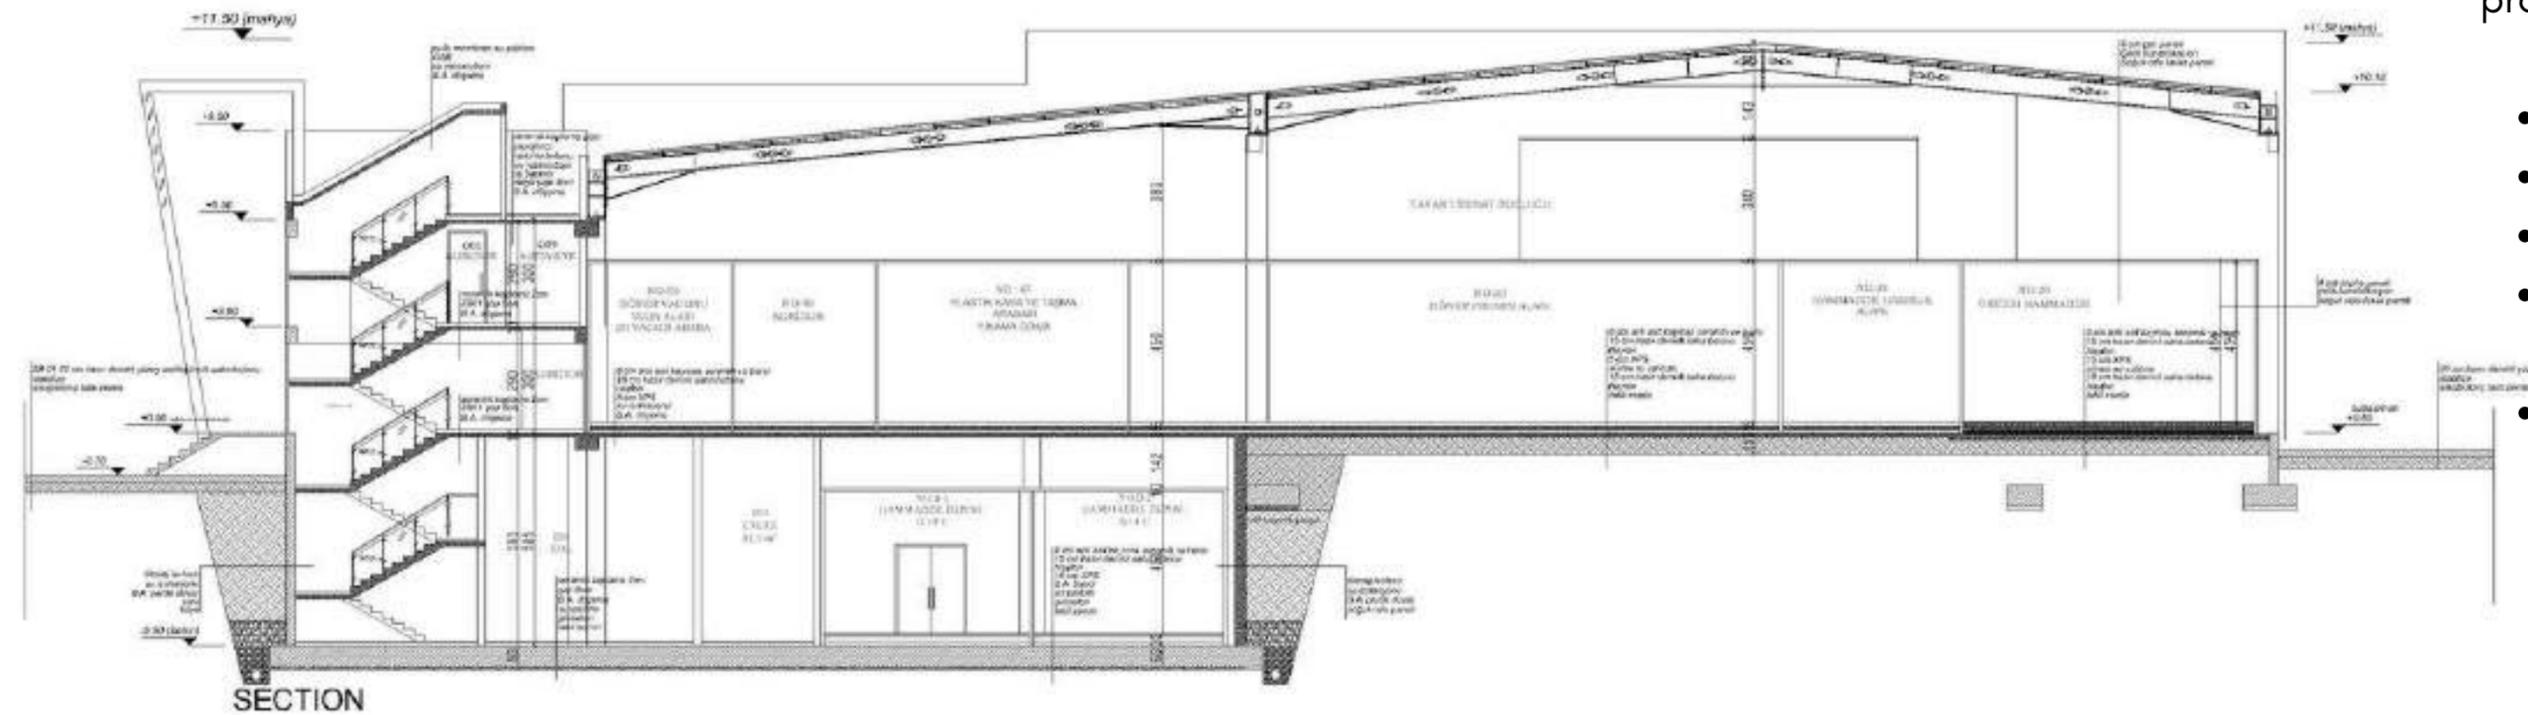

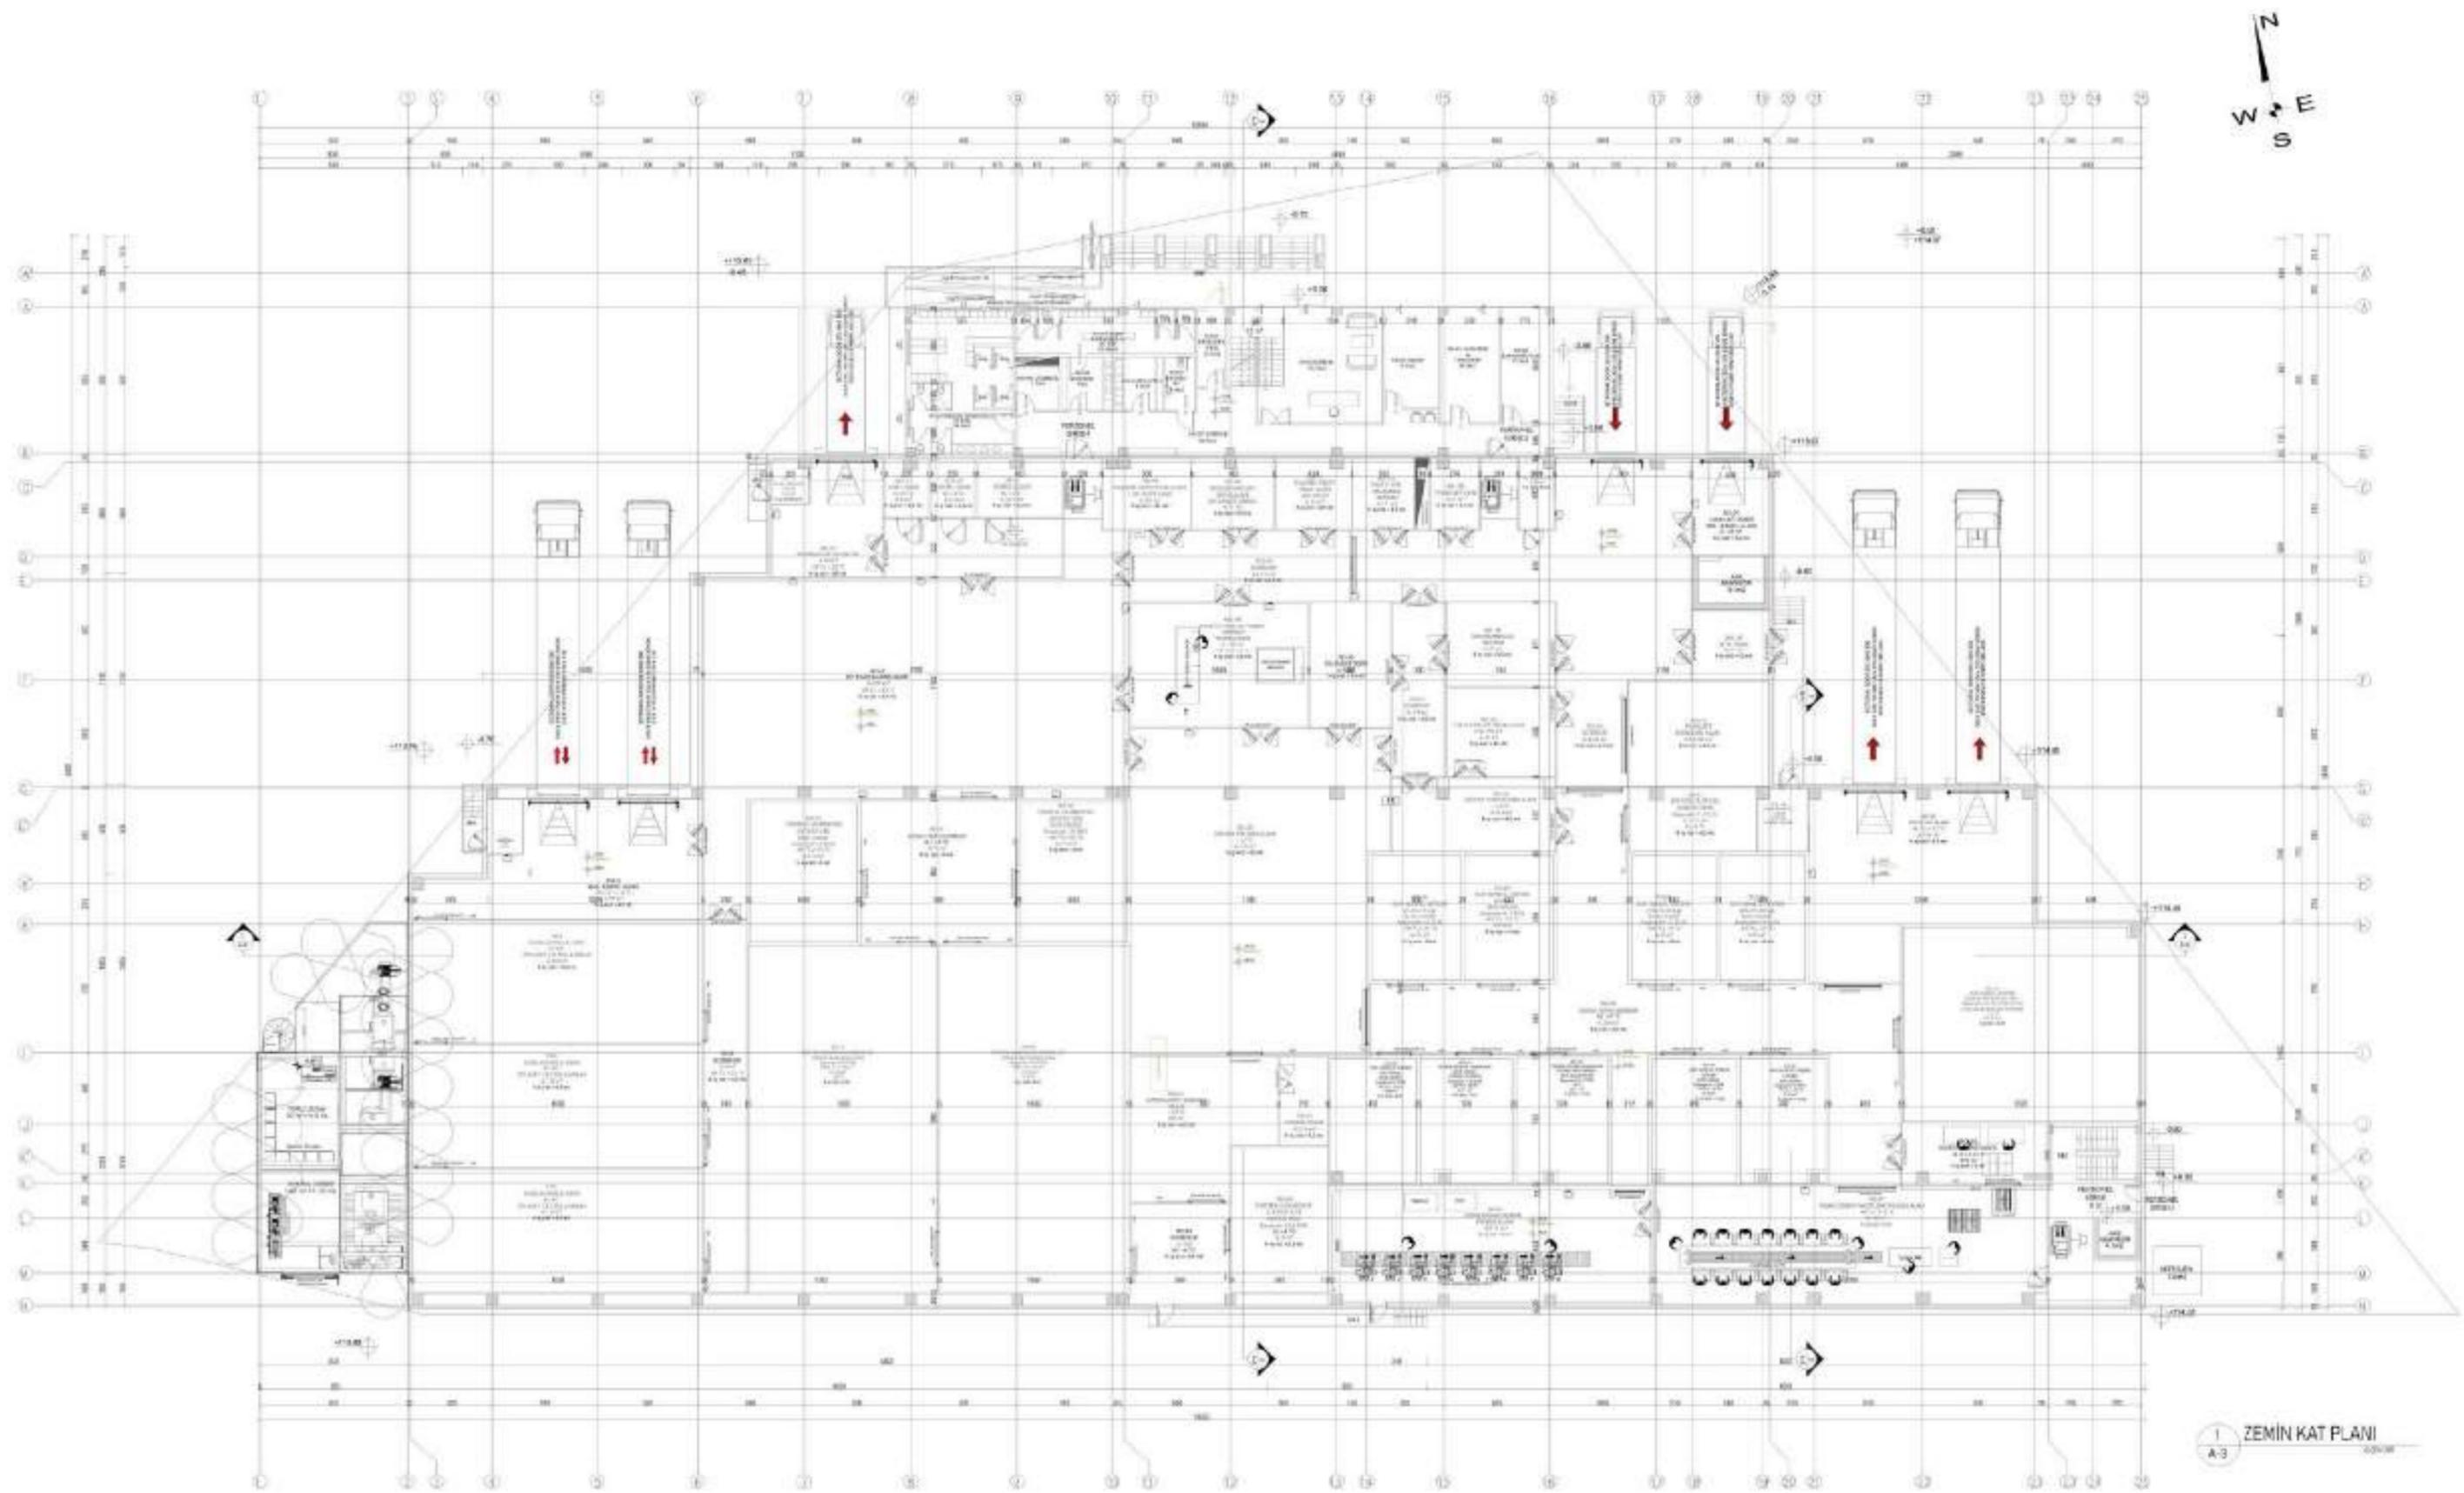

GROUND FLOOR

1 ZEMIN KAT PLANI  
A-3

# PROJECT 09

## FARM VILLAGE PROJECT


PROJECT LOCATION: KONYA, TURKEY

SITE AREA: 6176 M<sup>2</sup>


PROJECT AREA: 354M<sup>2</sup> + 50 M<sup>2</sup>

ROLE: PROJECT MANAGER, ARCHITECTURAL DESIGNER (100%)


This project involves the development of a farm village in Konya, Turkey. The site spans 6176 square meters with a project area of 354 square meters, supplemented by an additional 50 square meters. As the project manager and architectural designer, I will be responsible for overseeing the project in its entirety.

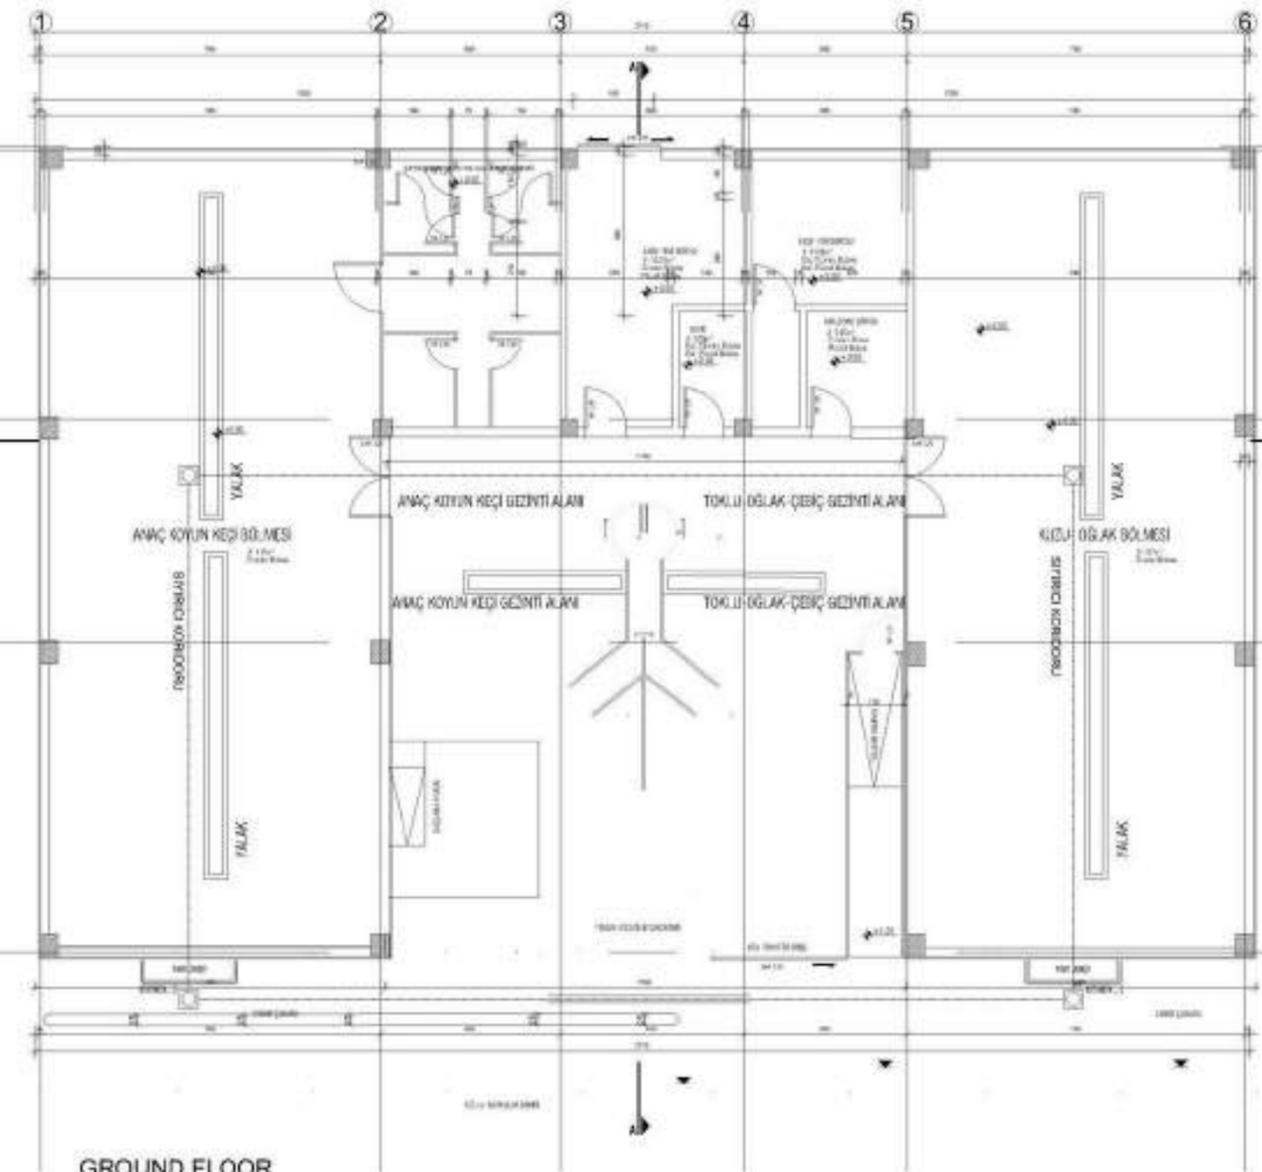

GROUND FLOOR

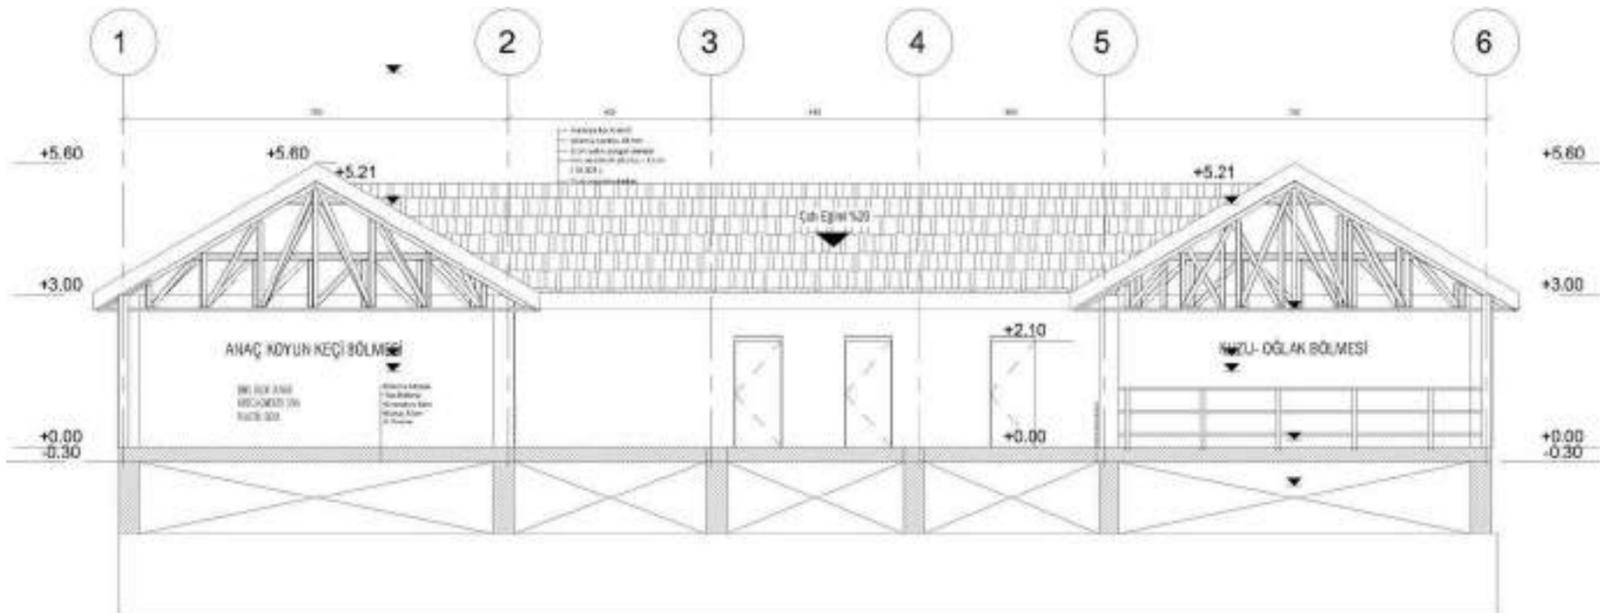

SECTION

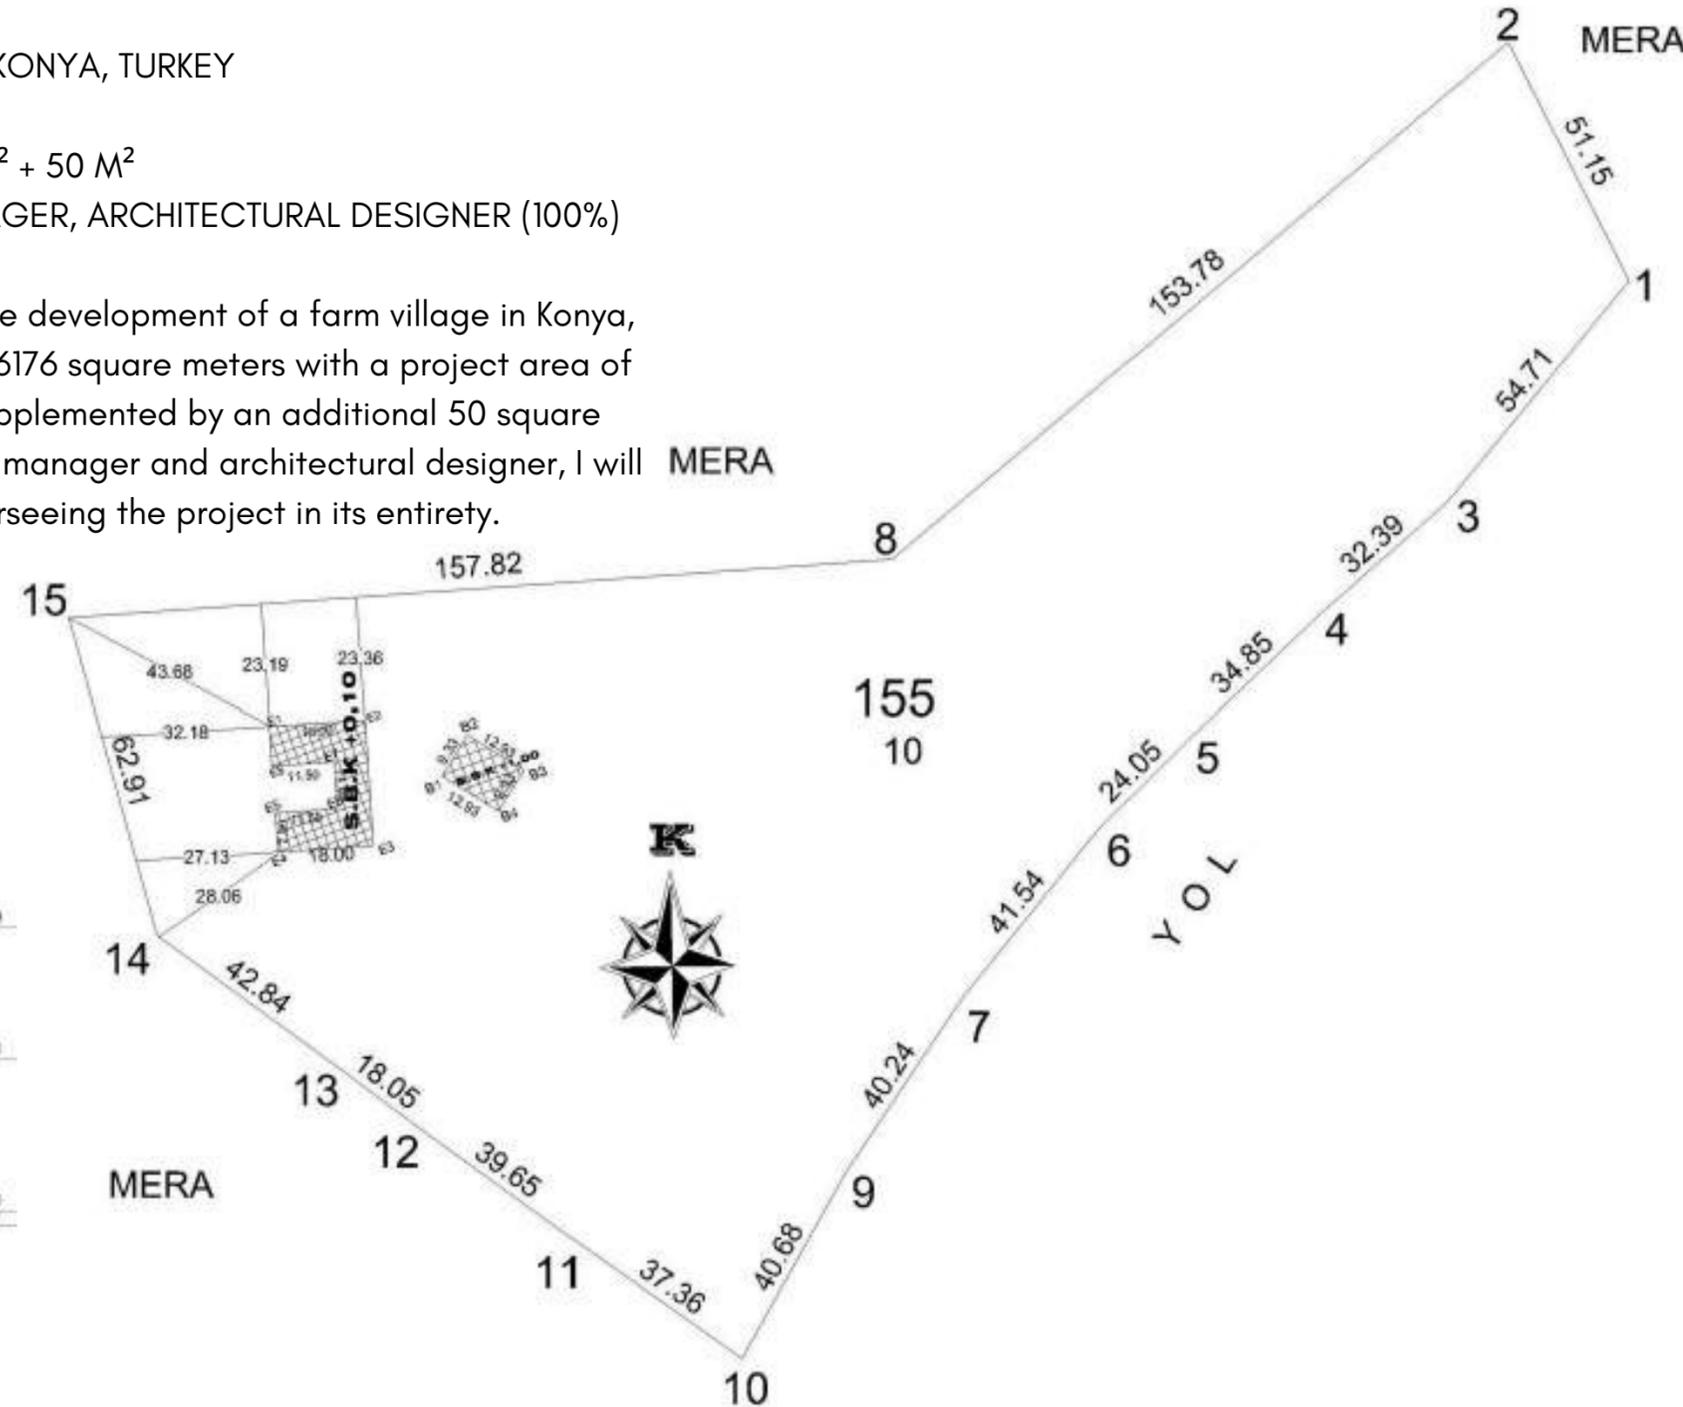

# PROJECT 10

Details of the Mosque Project:




Project Location: Samsun, Turkey

Site Area: 5000 square meters

Project Area: 400 square meters

Type: Muslim Mosque Project

Role: Architectural Designer, CD (100%)

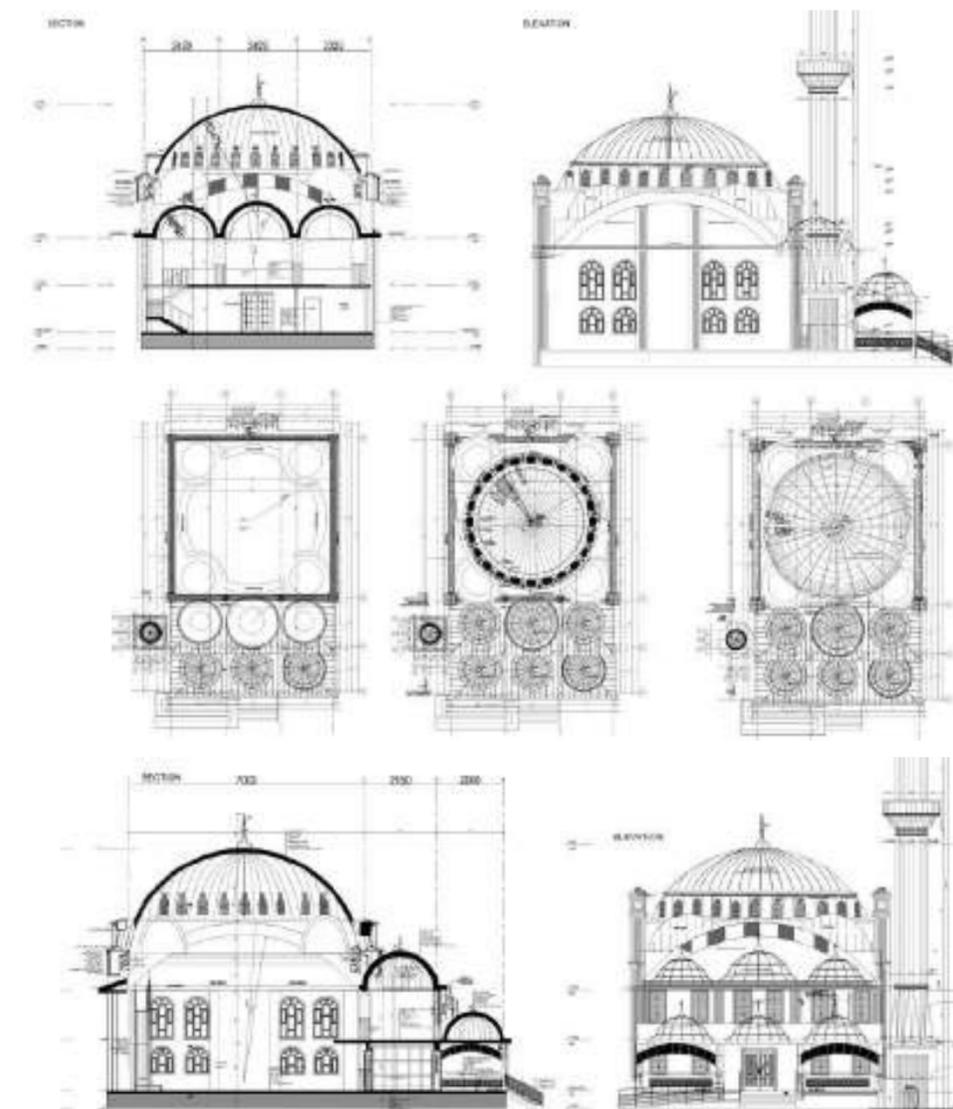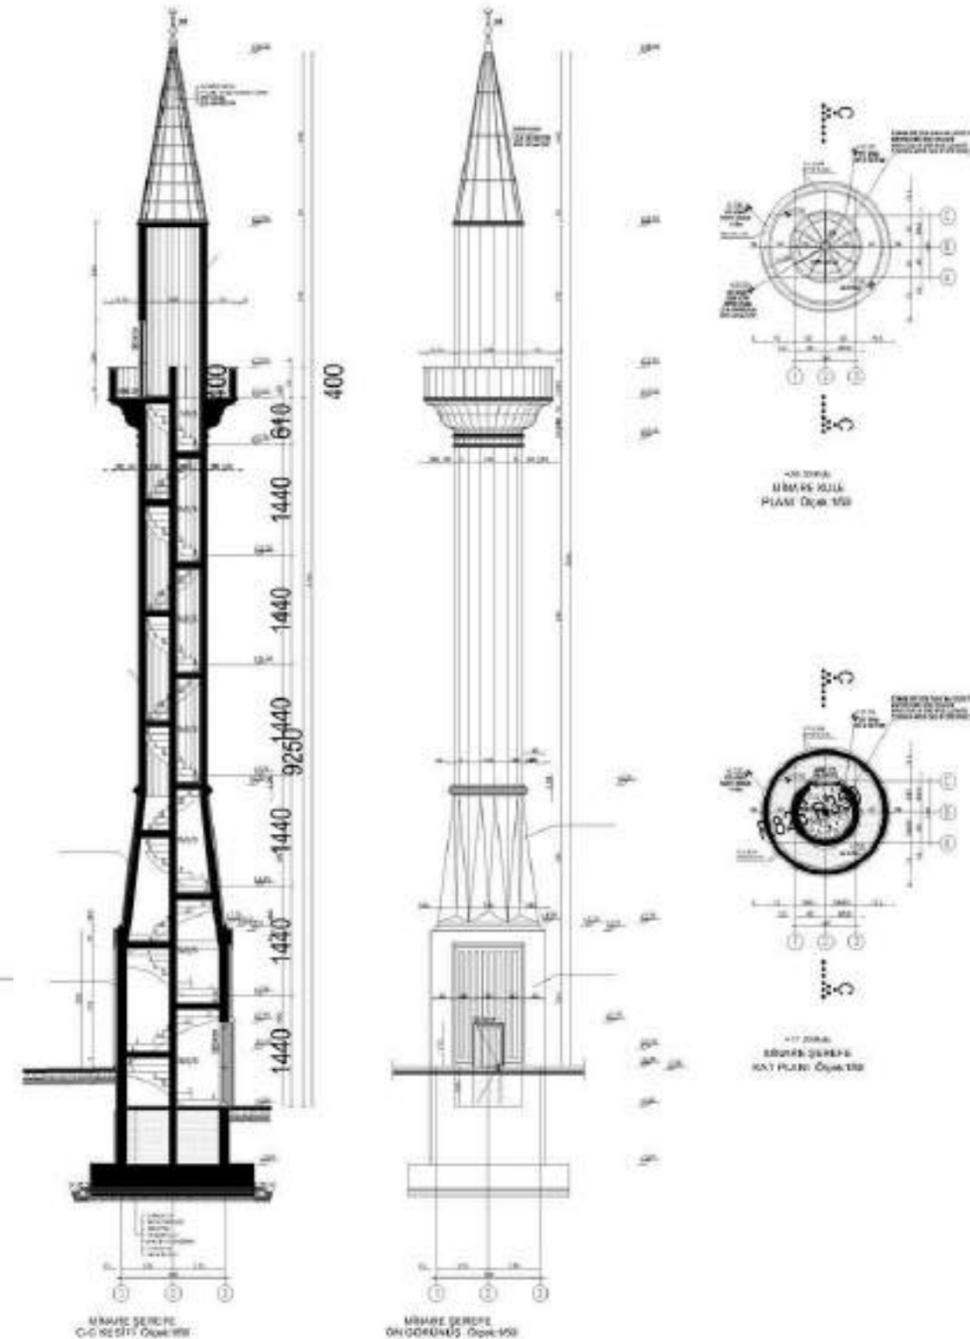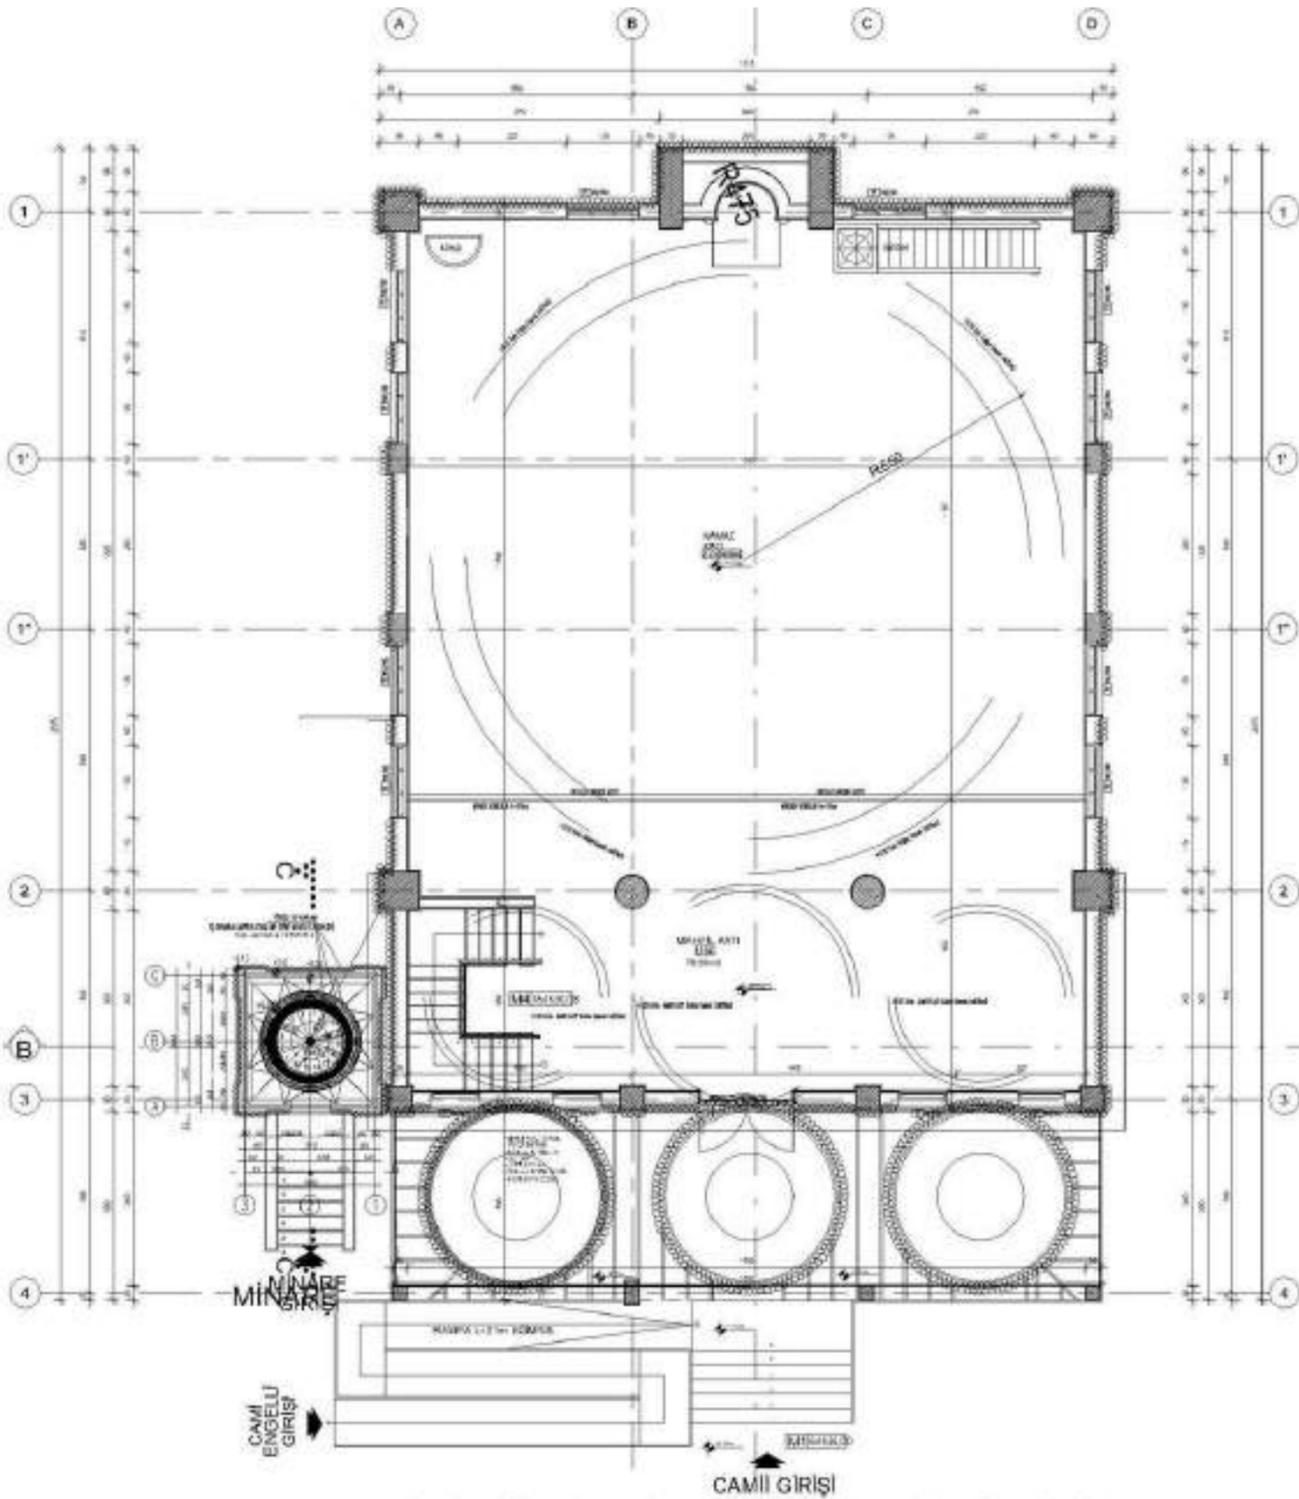




# 3D RENDERS




HOUSE PROJECT  
CAFE PROJCT  
MOSQUE PROJECT



# REVIT

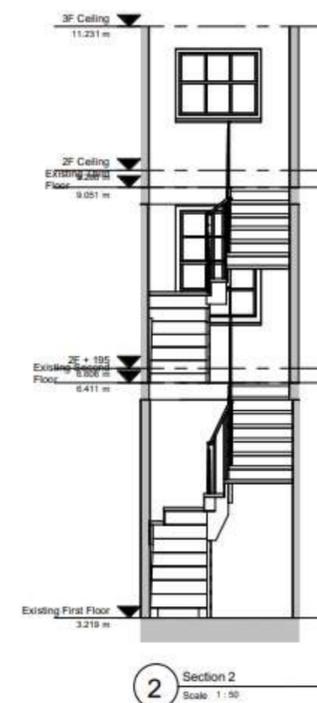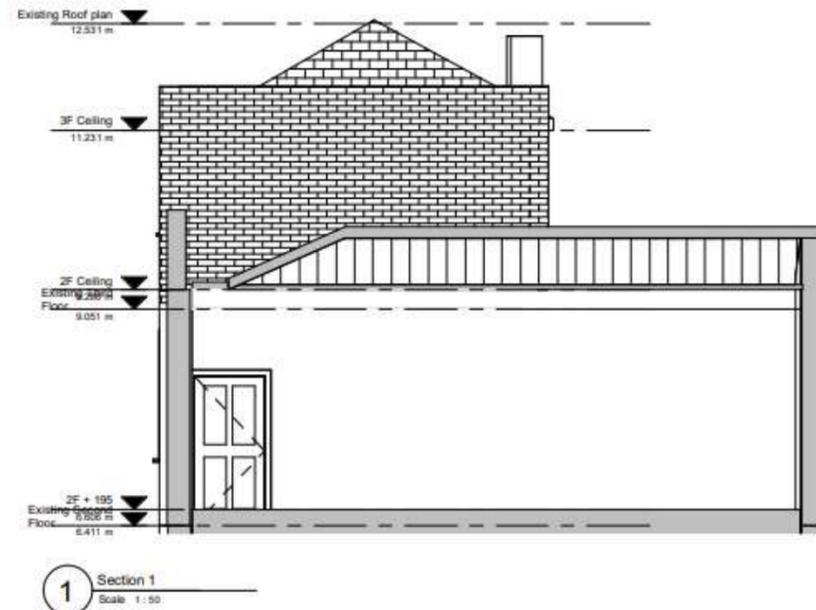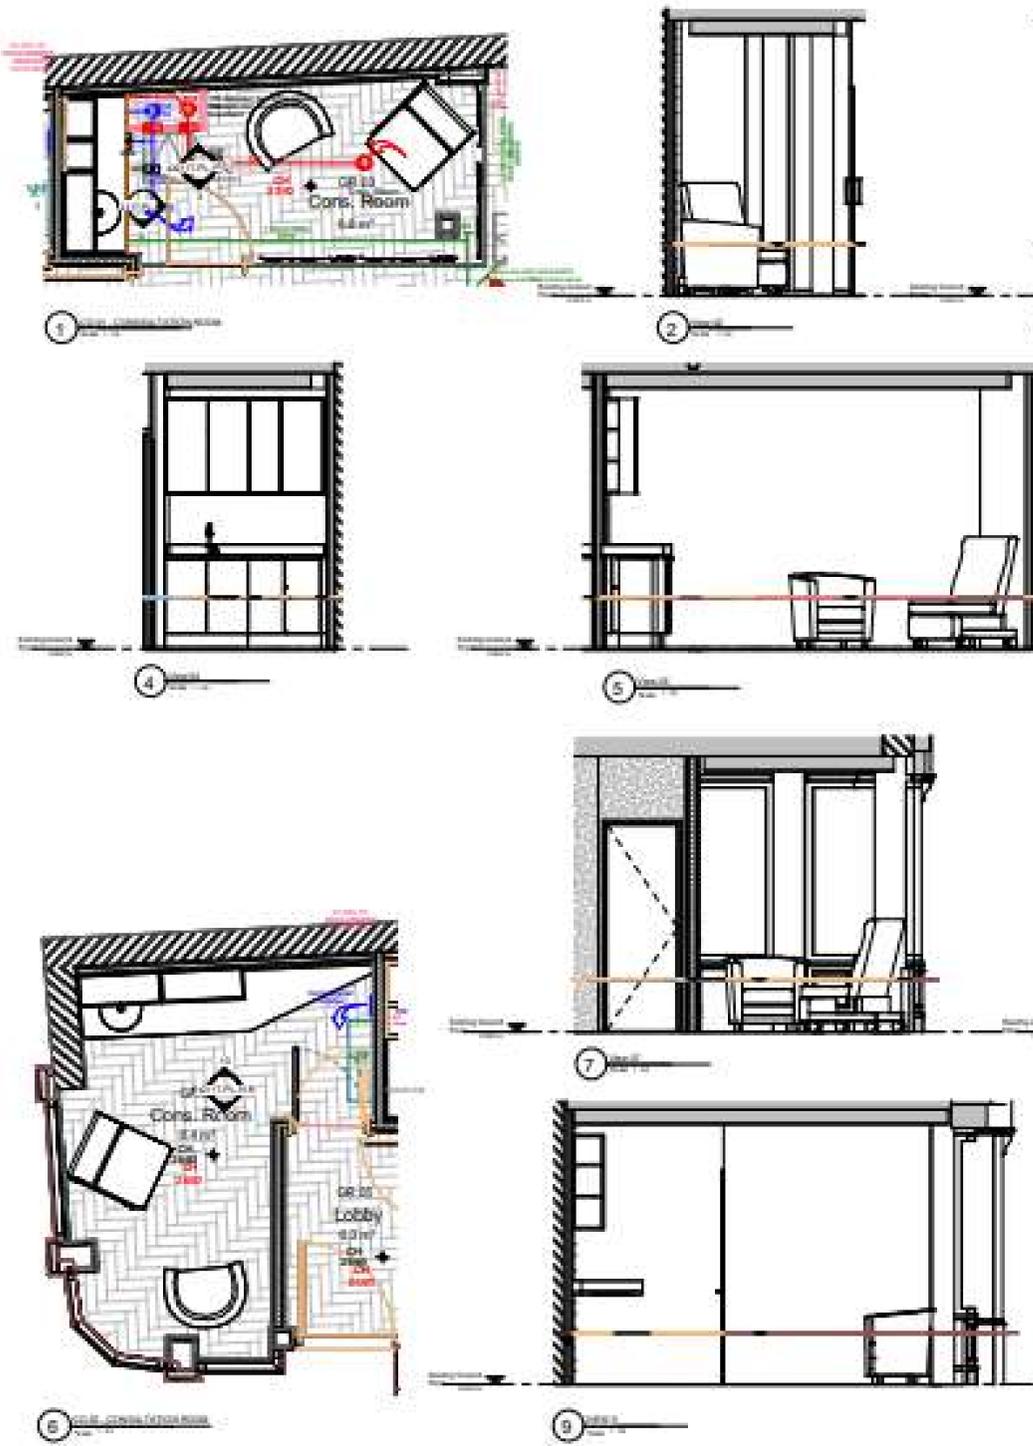

The UK Victorian House Clinic Project is a clinic project located in London, UK. The program will utilize REVIT 2023, and the project requires an Architectural Designer for 50% of the Construction Document (CD) work, as well as MEP drawings.

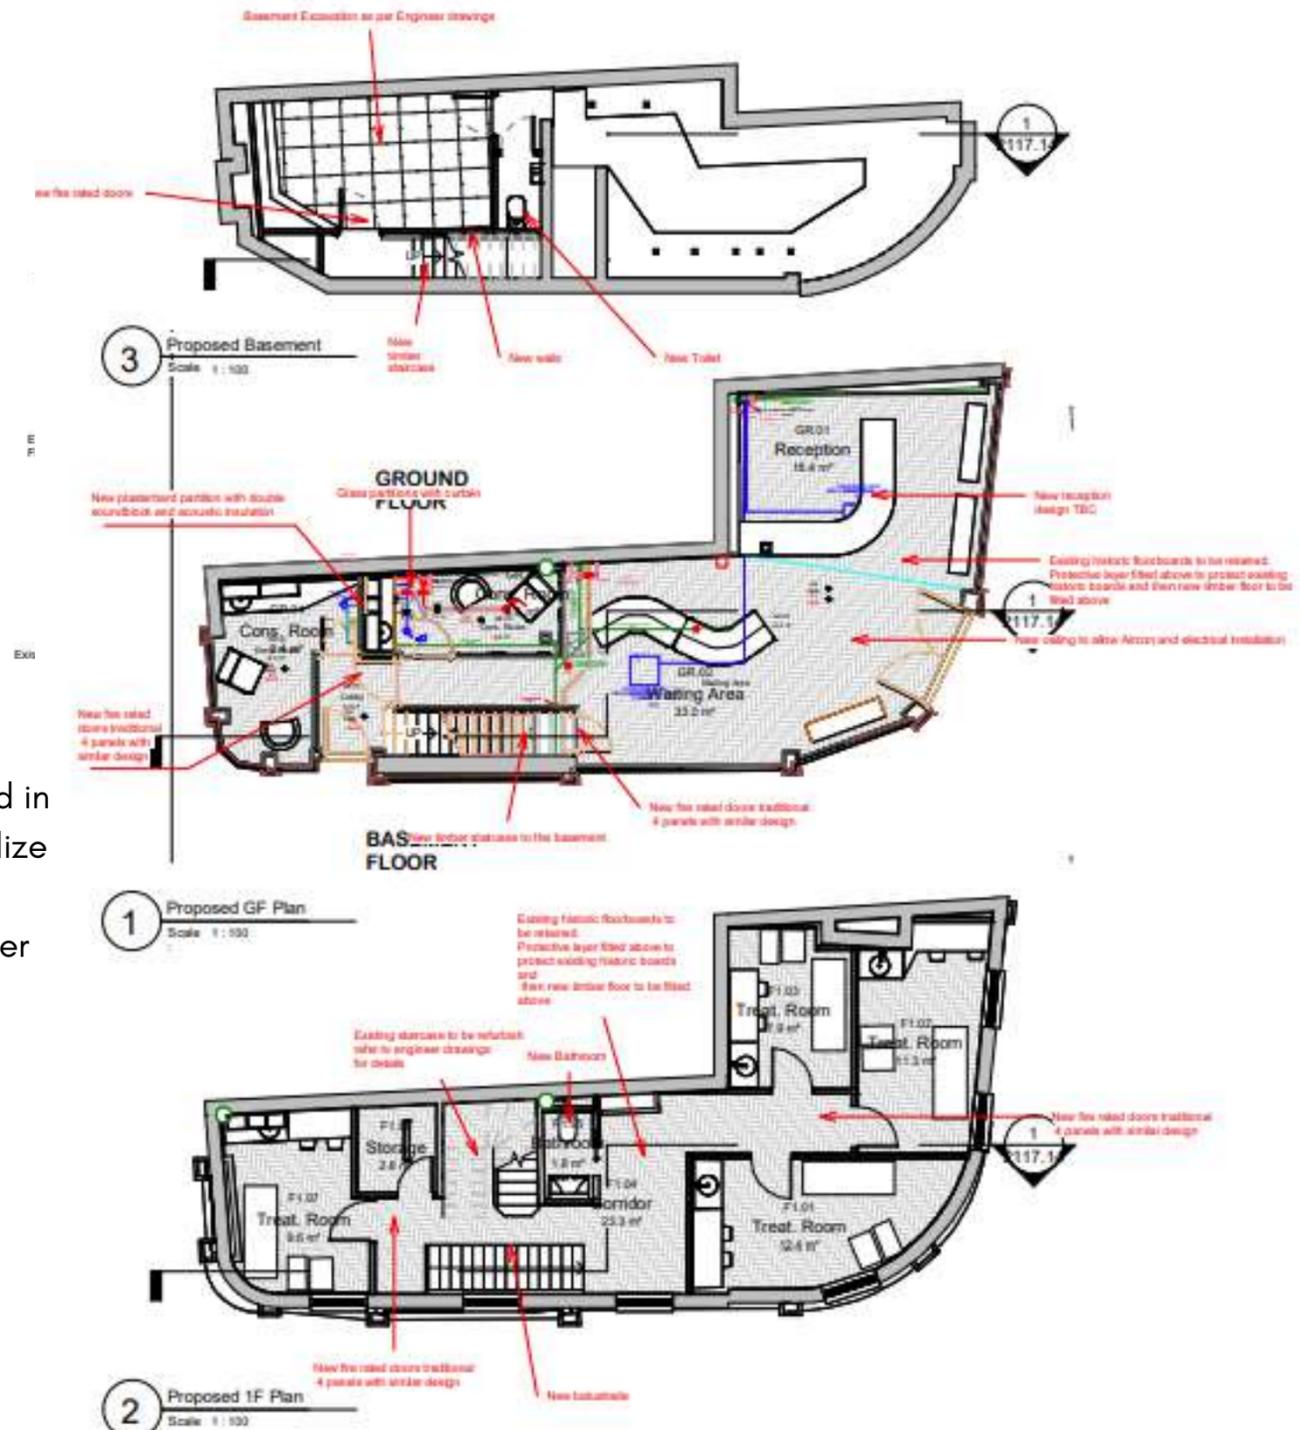

**TEŞEKKÜRLER**

**THANKS**

**DANKE**