


WEST  
(FRONT)

40'

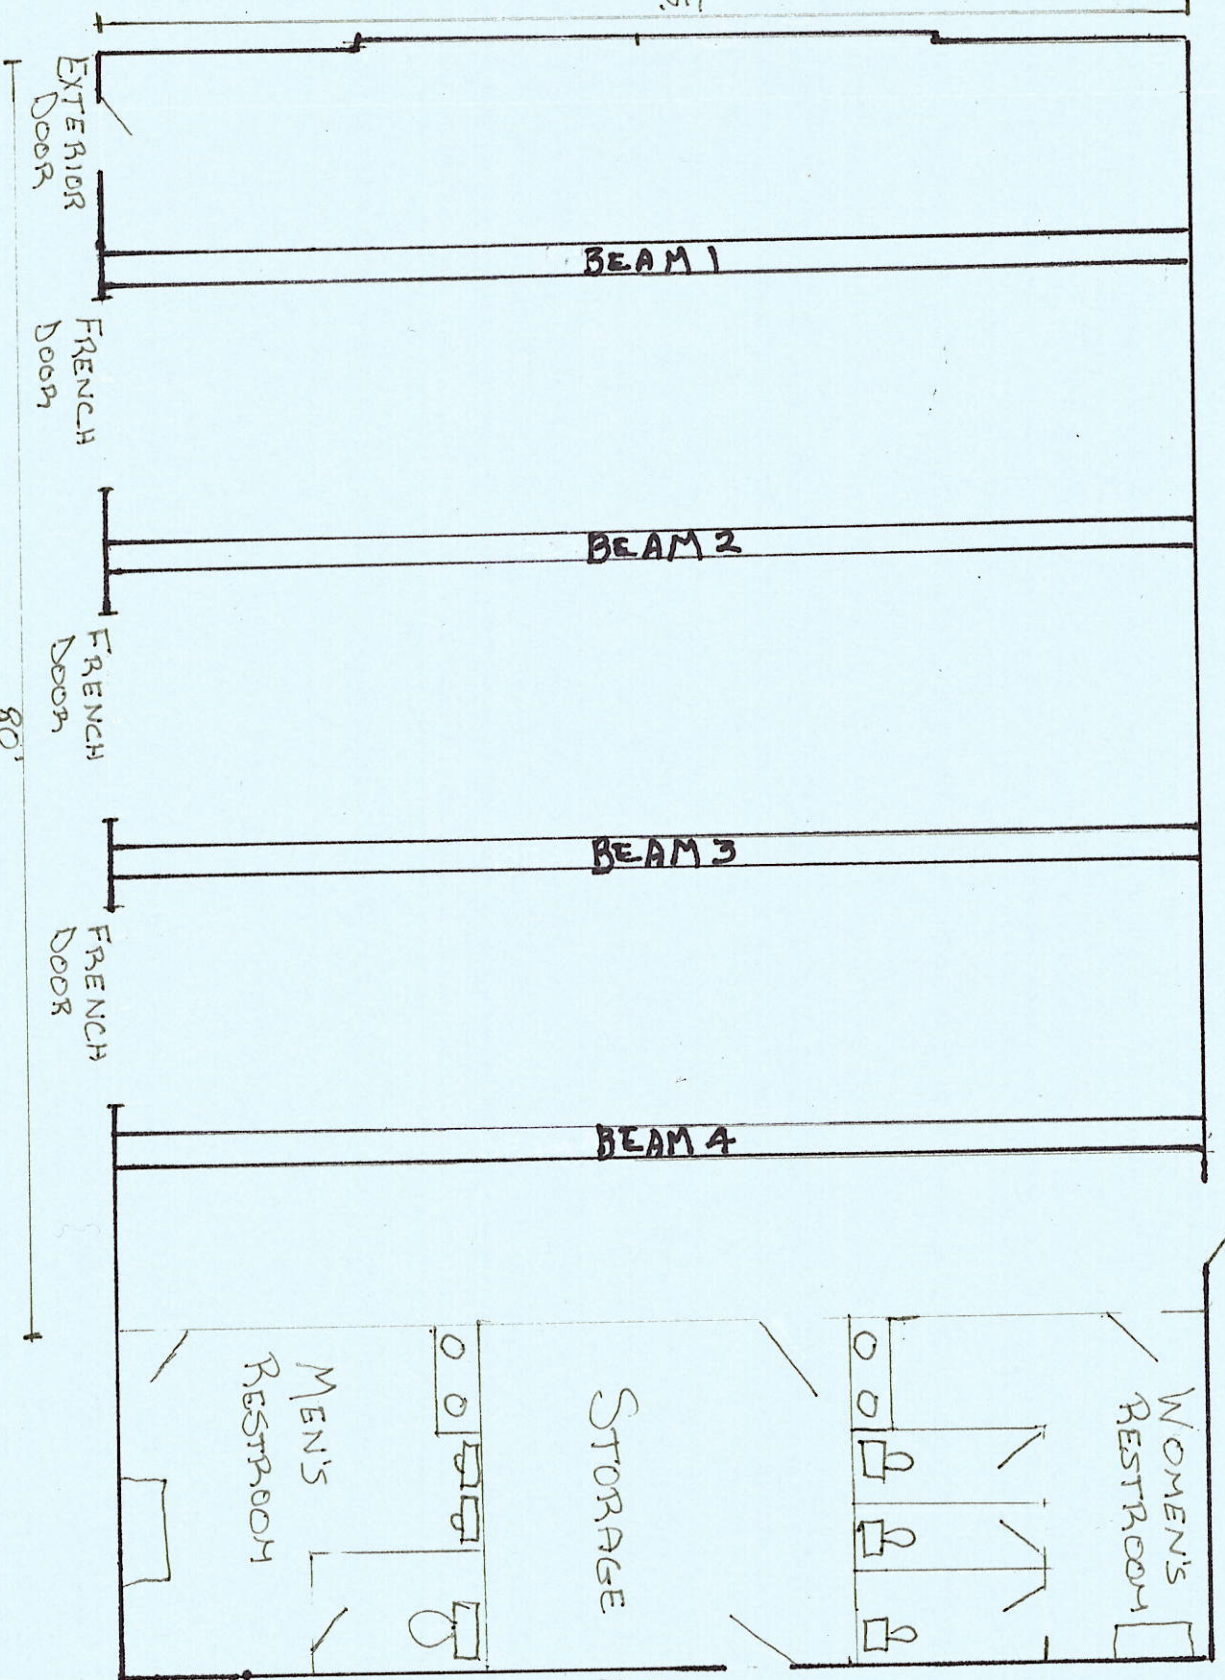

(TOWARD PARKING LOT)

EXTERIOR DOOR

WOMEN'S RESTROOM

EAST

EXTERIOR SERVICE ENTRANCE

STORAGE

MEN'S RESTROOM

80'

SOUTH

(TOWARDS BAR)

