
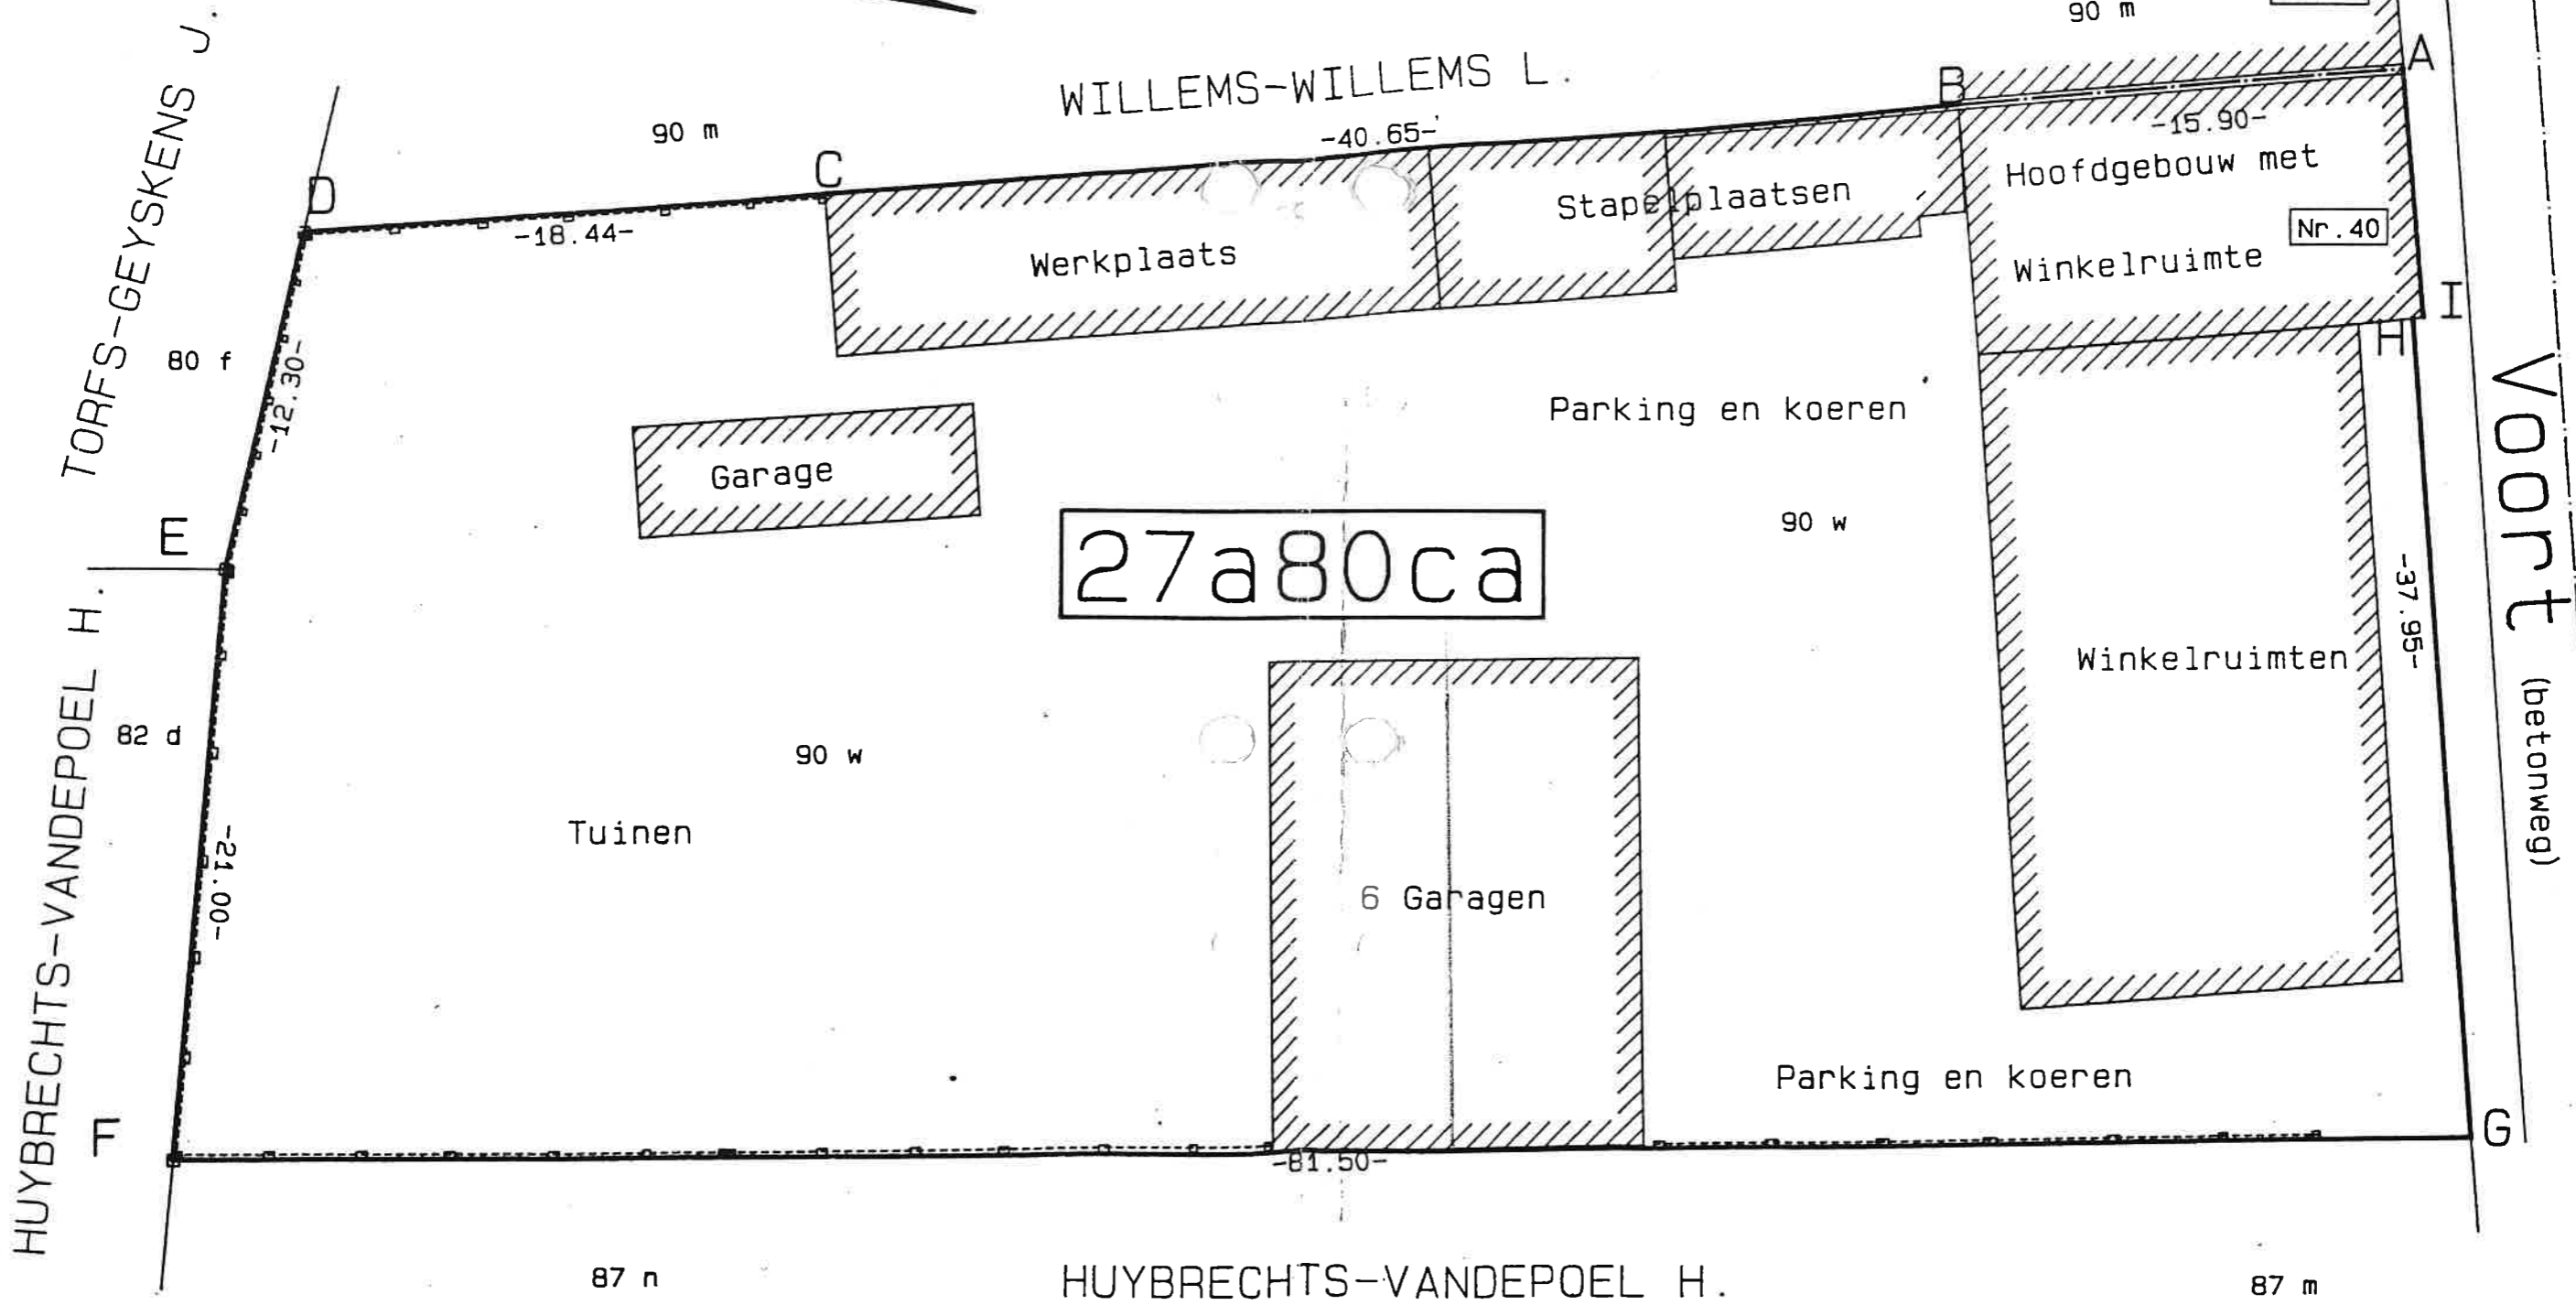


COORDINATENLIJST

	X.	Y.
A:	91,70	58,84
B:	75,90	57,66
C:	35,40	54,50
D:	17,02	53,06
E:	14,32	41,06
F:	12,62	20,12
G:	94,12	20,96
H:	92,12	50,02
I:	92,48	50,06

Schaal = 1 / 250

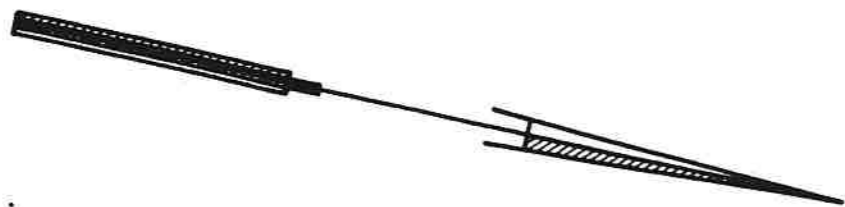

27a80ca

Voort (betonweg)