

THESE MATERIALS ARE SUPPLIED BY CLEMSON UNIVERSITY'S FACILITIES SUPPORT SERVICES AS A STARTING POINT FOR THE MEASUREMENT AND VERIFICATION OF THE DATA PRESENTED.

FOR PLANNING USE ONLY. DIMENSIONS MAY VARY FROM FIELD CONDITIONS.

DRAWING NAME:
0332FLR1.DWG


FACILITIES
SUPPORT
SERVICES

E-MAIL QUESTIONS TO:
FMO_SPACE@LISTS.CLEMSON.EDU

CLEMSON
University



SOCCER OPERATIONS COMPLEX - 0332
FIRST FLOOR

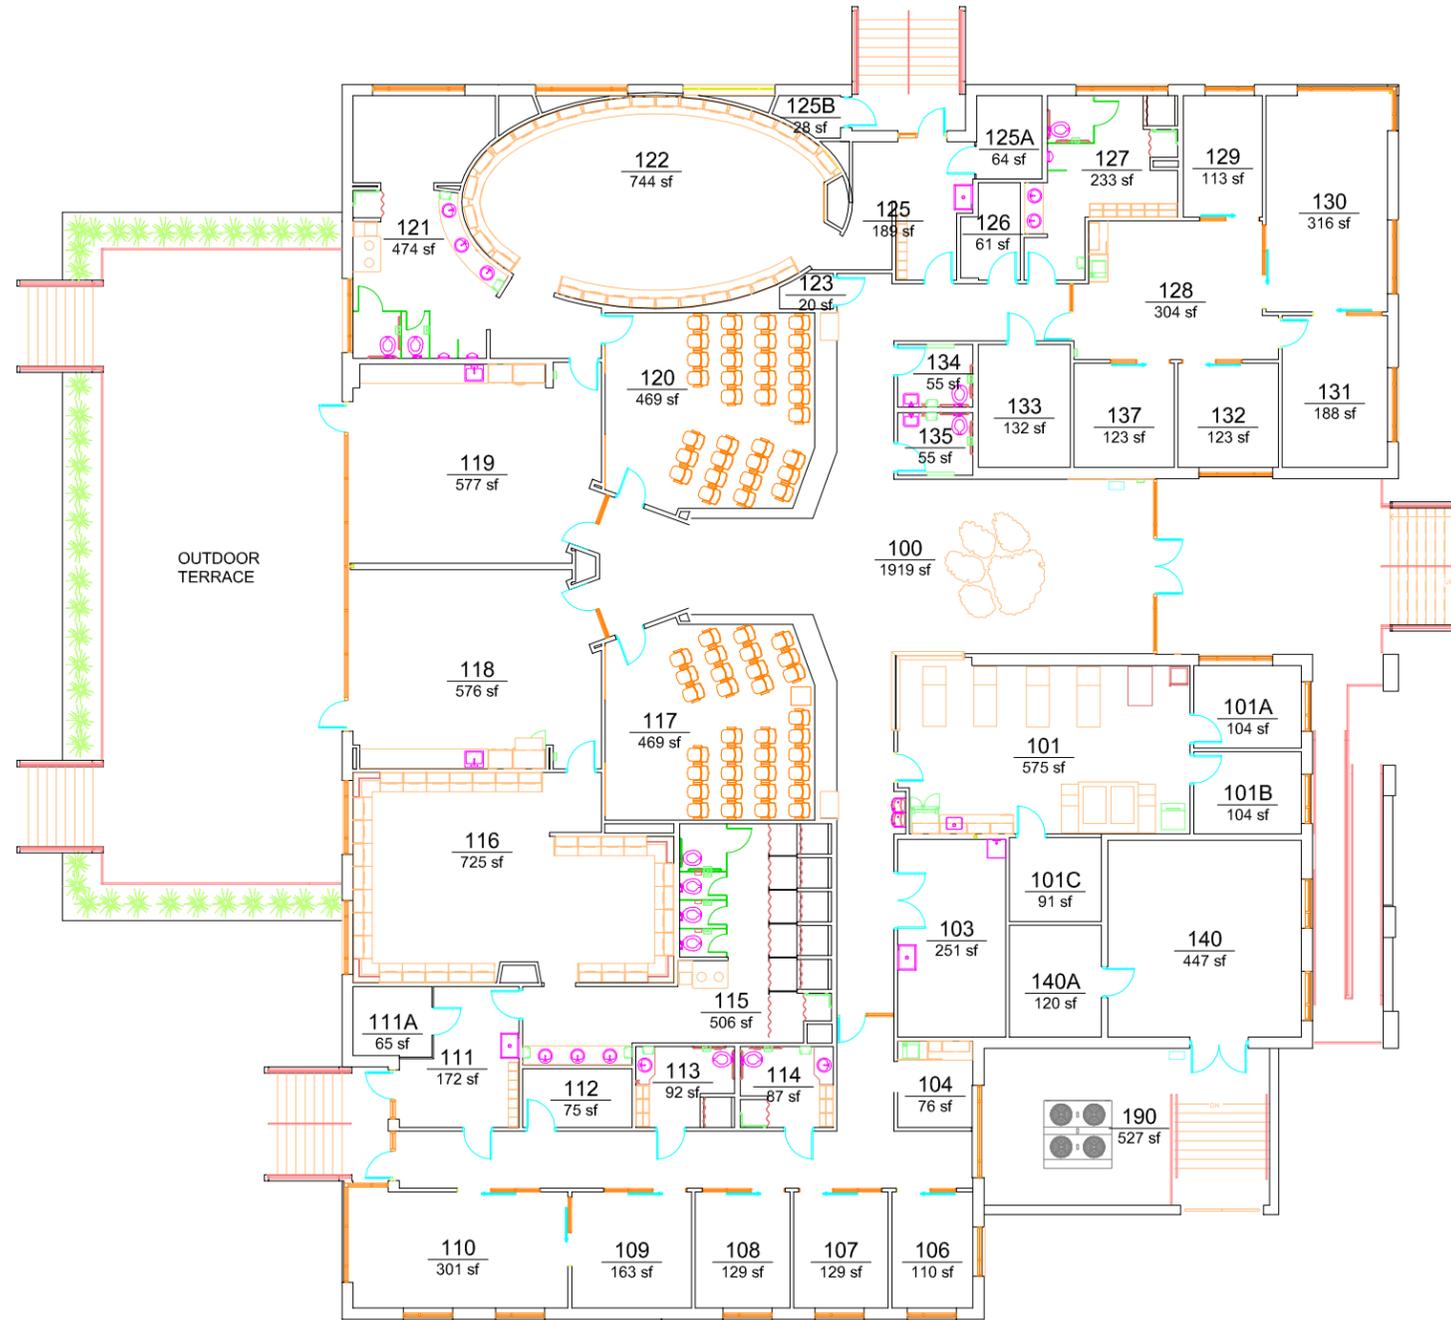

DRAWN BY: SRN DATE: 10-21-20

ADDRESS:
220 EAST BEACH ROAD

FLOOR GROSS
17,322 SF

BLDG. CONSTRUCTION GROSS
17,322 SF

REVISIONS MADE:
Date: By:

REVISION APPROVED:

SHEET NUMBER:
A-1