


15.00 M. WIDE ROAD

FUTURE DEVELOPMENT

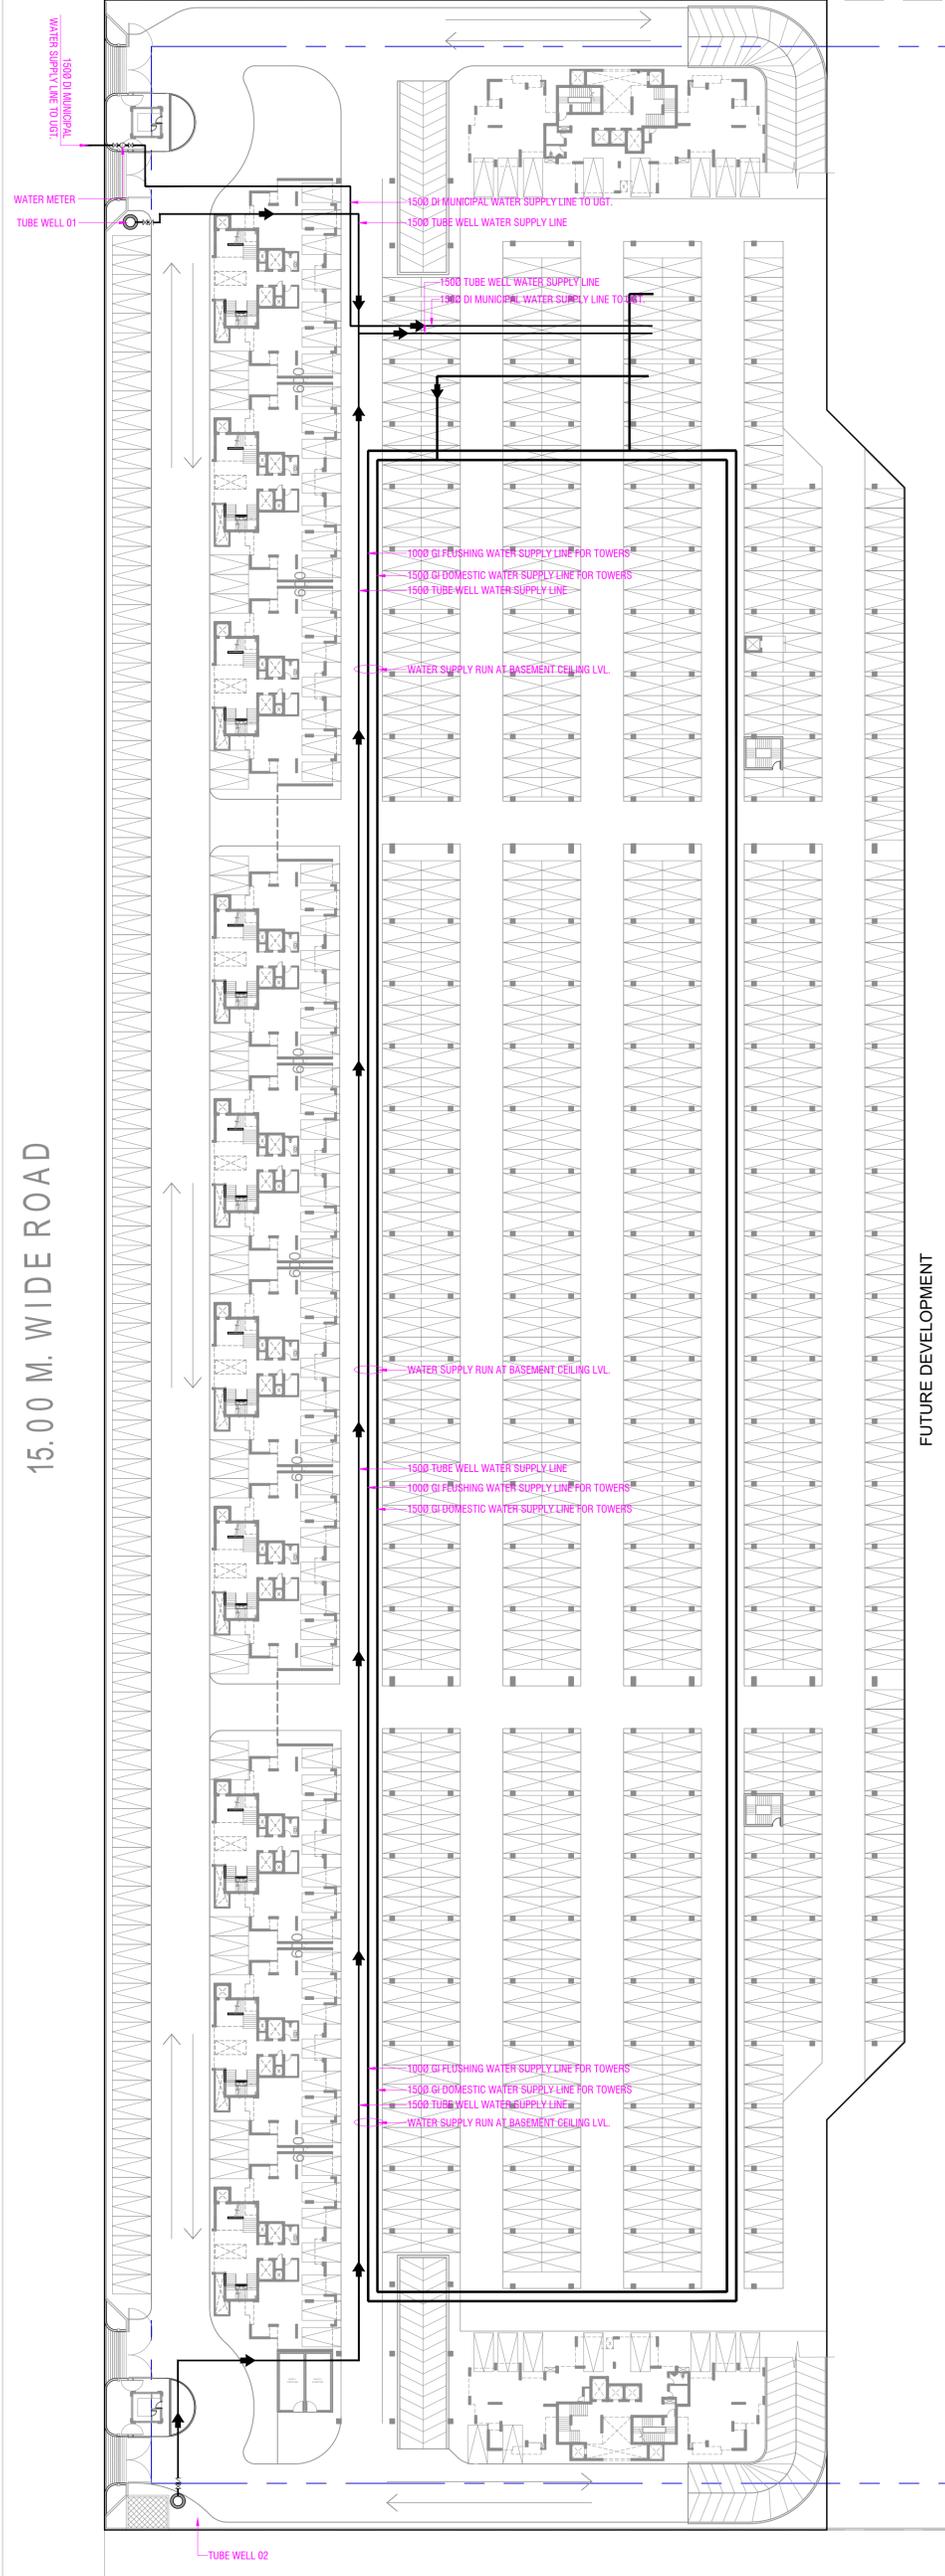

PLUMBING & FIRE SERVICES LEGEND

	SEWER MANHOLE WITH 5600 S.F.R.C. MANHOLE COVER
	STORM WATER MANHOLE WITH 5600 S.F.R.C. PERFORATED MANHOLE COVER
	CATCH BASIN (450 x 450) MM WITH PERFORATED MANHOLE COVER
	CATCH BASIN (600 x 600) MM WITH PERFORATED MANHOLE COVER
	STORM WATER MANHOLE (900 x 800) MM WITH PERFORATED MANHOLE COVER
	SEWER MANHOLE (600 x 600) MM
	SEWER MANHOLE (900 x 800) MM
	GULLY TRAP (300 x 300) MM

	1500 SW INTERNAL SEWER LINE, S=1:100
	EXTERNAL SW SEWER LINE (DIA AS / DESIGN CHART)
	EXTERNAL RCC STORM WATER LINE (DIA AS / DESIGN CHART)
	1500 DI MUNICIPAL WATER SUPPLY LINE
	GI DOMESTIC WATER SUPPLY LINE FOR TOWERS (DIA MENTION IN LAYOUT)
	GI FLUSHING WATER SUPPLY LINE FOR TOWER (DIA MENTION IN LAYOUT)
	TUBE WELL WATER SUPPLY LINE
	HDPE GARDEN IRRIGATION WATER SUPPLY LINE (DIA IN LAYOUT)
	EXTERNAL MS FIRE HYDRANT LINE (DIA MENTION IN LAYOUT)

	GARDEN HYDRANT WITH CHAMBER (300x300) MM
	EXTERNAL FIRE HYDRANT (750 x 600 x 250) MM
	RECHARGE PIT, 3000 MM DIA
	DESILTING CHAMBER (1000 x 2000)MM
	2 WAY FIRE BRIGADE WITHDRAWAL CONNECTION FROM FIRE PIPE, DIA 1500
	4 WAY FIRE BRIGADE INLET CONNECTION FOR FIRE RING MAN TANK, PIPE DIA 1500
	4 WAY FIRE BRIGADE INLET CONNECTION FOR FIRE RING MAN TANK, PIPE DIA 1500
	4 WAY FIRE BRIGADE INLET CONNECTION FOR SPRINKLER LINE TANK, PIPE DIA 1500

SHEET TITLE

WATER SUPPLY PLAN

PROJECT

**PROPOSED PROJECT PIOUS HIDEAWAYS
AT PLOT NO - SC-02/ J&K, SECTOR 150,
NOIDA
DISTT : GAUTAM BUDDH NAGAR**