


INDEX
 Approved Area

Approval from **CE&EY** vide
 Para No. 10000 of Report No. 16
 dated 15/03/2012
 No. 10000 of Report No. 16
 dated 15/03/2012

The Karnataka Industrial Areas Development Board
 KADAB, Bangalore
 Approved

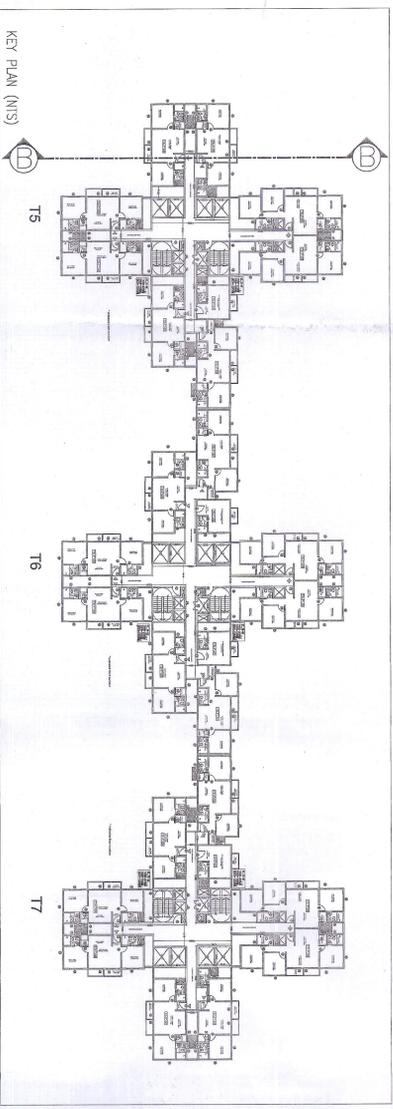

SCHEDULE OF OPENINGS :

TYPE	DESCRIPTION	SL	LT	SIZE
D1	FLOOR DOOR	000	2100	1050x2100
D2	FLOOR DOOR	000	2100	900x2100
D3	FLOOR DOOR	000	2100	900x2100
D4	FLOOR DOOR	000	2100	800x2100
D5	FLOOR DOOR	000	2100	800x2100
D6	FLOOR DOOR	000	2250	1500x2250
D7	FLOOR DOOR	000	2250	1500x2250
PROJECT TITLE: PROPOSED RESIDENTIAL (AFFORDABLE HOUSING PROJECT) DEVELOPMENT AT PLOT NO. 8, HITTECH, DEFENSE & AEROSPACE PARK (HARDWARE HOUSING SECTOR) (KADB), BANGALUR VILLAGE, JALAHOBLI, BANGALORE NORTH TALUK

PLANNER / ENGINEER SIGNATURE: [Signature]

LESSEE SIGNATURE: [Signature]

FOR UNIVERSAL METRO PROPERTIES LLP
 Authorized Signatory

FILE NAME: P-20018-Statutory.dwg
SCALE: 1:150
DATE: 26.02.2021
DEALT: G.P.
CHECKED: DV

PROJECT CONSULTANTS: RSP Design Consultants (India) Pvt Ltd. RSP HOUSE, # 50, WESTERN ROAD, BANGALORE - 560011. 255969888. FAX: 255969818.

DEVELOPER: SOUREL PROPERTIES

LOCATION PLAN NOT TO SCALE: [Map showing location relative to Airport, Bangalore, and surrounding areas]

NOTE: ALL DIMENSIONS ARE IN MM

ORIENTATION: SHEET NO.: [Symbol]

SANCTION DRAWING

JOB NO. : 20018 DRAWING NO. : SD - 008