

UPVC/ALUMINIUM WINDOWS					
TYPE	SIZE	DESCRIPTION	SILL	LINTEL	LOCATION
WT	1800X2100		150	2250	RED ROOM
W2	600X2100		150	2250	RED ROOM
KW	1200X1000		1100	2100	MIDCHEN
KW1	750X1000		1100	2100	UTILITY
KW2	600X1000		1100	2100	KITCHEN-IBHK
SW	1200X1000		1100	2100	STAIRCASE




VENTILATORS					
TYPE	SIZE	DESCRIPTION	SILL	LINTEL	LOCATION
V	600X900		1250	2100	TBL

FIRE RATED DOORS					
FD	DESCRIPTION	SIZE	SILL	LINTEL	LOCATION
FD1	TERRACE-STAIRCASE	1200X2100			
FD2	LOBBY-STAIRCASE	1200X2100			
FD3	REFUGE TERRACE	1000X2100			
FD3	ELECTRICAL ROOM, FIRE COMMAND & COMMUNICATION ROOM	1000X2100			

SHAFT DOORS					
TYPE	SIZE	DESCRIPTION	SILL	LINTEL	LOCATION
SH1	800X1500	FIRE RATED	600	2100	FIRE SHAFT
SH2	800X1300	FIRE RATED	1250	2100	COMM/ELE SHAFT

LOWERS					
TYPE	SIZE	DESCRIPTION	SILL	LINTEL	LOCATION
LW	1200X1900	LOWERS	150	2100	ELEC
LW1	1500X1900	LOWERS	150	2100	DEC

SCHEDULE OF DOORS & WINDOWS		
TYPE	DESCRIP.	SIZE (from FTL)
DOORS		
D	ENTRANCE DOOR	1050X2250
D1	BED ROOM DOOR	800X2100
D2	TBL DOOR	800X2100
D3	UTILITY DOOR	800X2100
D4	REFUGE UNIT	800X2250
ALUMINIUM SLIDING DOORS		
S01	BALCONY	2260 X 2250
S01a	BALCONY	2380 X 2250
S02a	BALCONY	3820 X 2250
S03a	BALCONY	4100 X 2250
S08	BALCONY	1800 X 2250

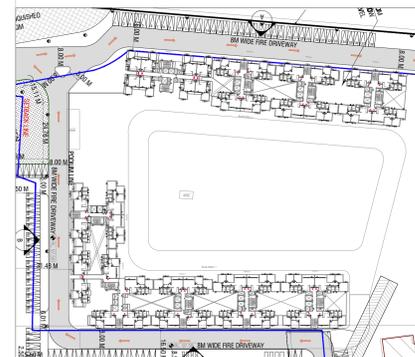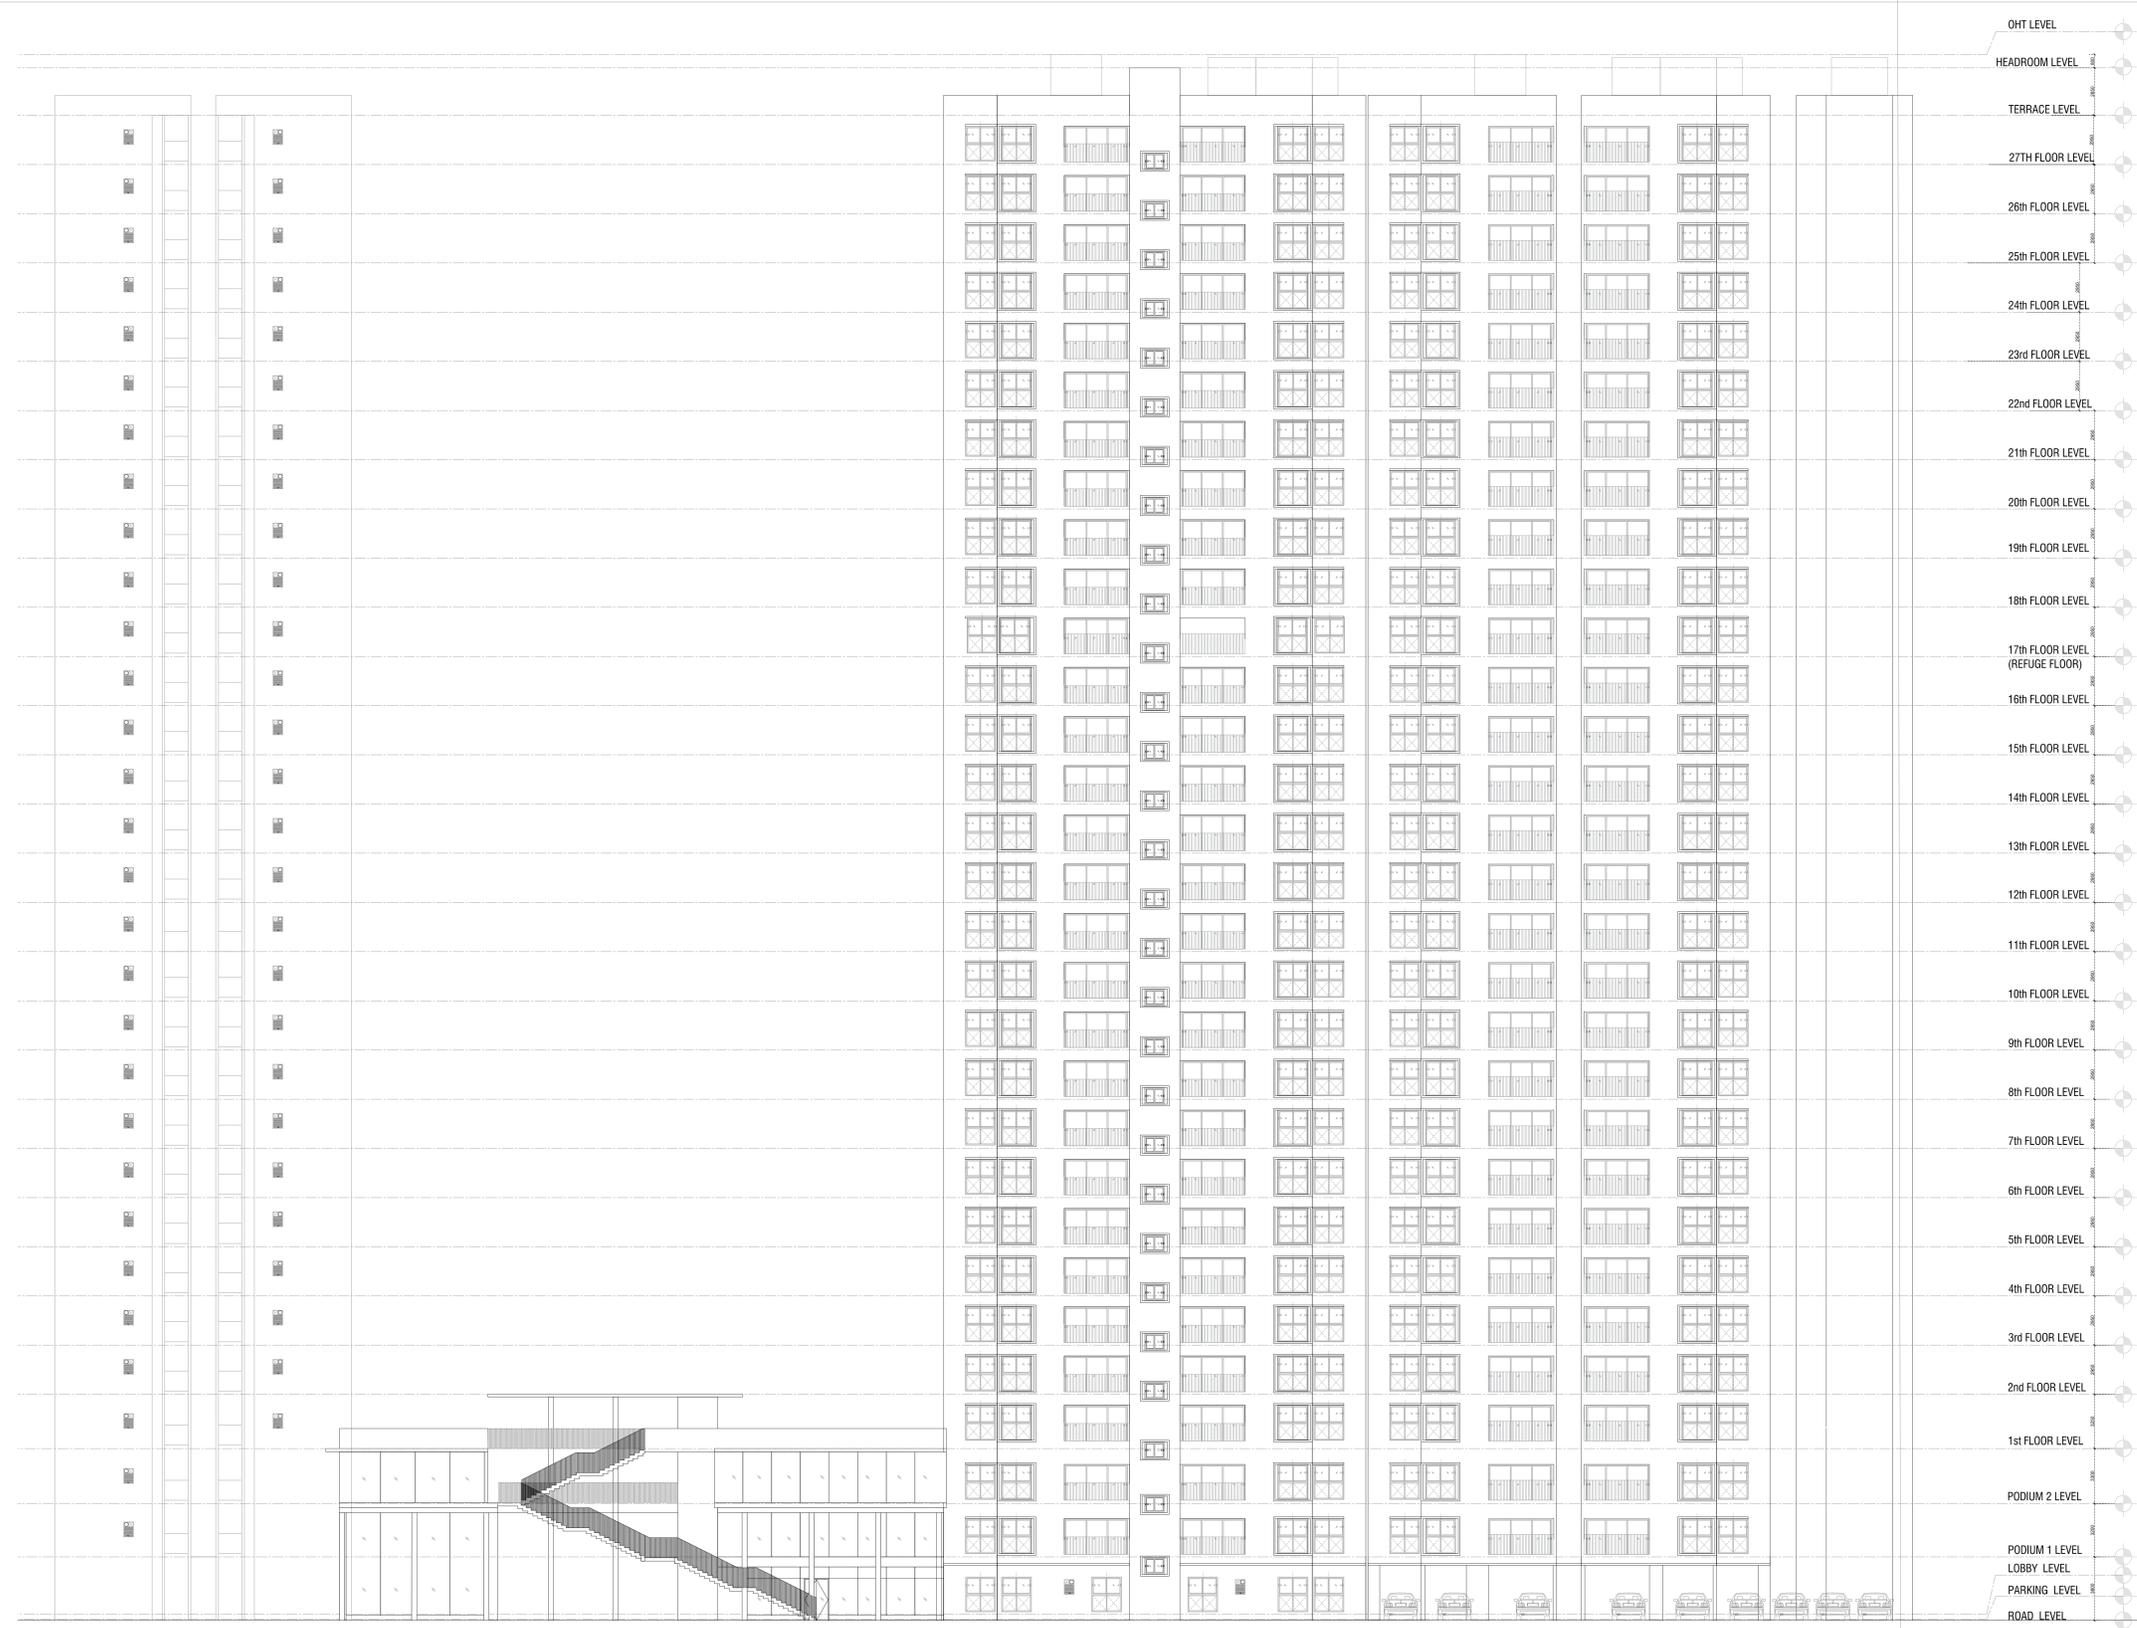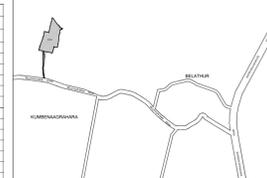

01 ELEVATION-B
SCALE 1:150

01 KEY PLAN
NTS

KEY PLAN

SANCTION DRAWING

NOTE :
ALL DIMENSIONS ARE IN MM

ORIENTATION : SHEET NO :
14

LESSEE SIGNATURE :

PLANNER / ENGINEER SIGNATURE :

PROJECT TITLE :
PROPOSED MODIFIED RESIDENTIAL DEVELOPMENT PLAN AT Sy. Nos. 57(P), 58(P), 61/2, 49/3, 46/6, 46/1, 46/2, 46/3, 46/4, 46/5, 46/6 and 47 of Dommasandra Village and Sy. No. 107/1 and 107/2(P) of Kumbhena Agrahara Village, Bidarahalli Hobli, Bangalore East Taluk, Bangalore

DEVELOPER :
GODREJ GODREJ PROPERTIES LIMITED
LEVEL 20, PRESTIGE OBEISK,
NO. 3 EASTERN ROAD,
BANGALORE - 560001

PROJECT CONSULTANTS :
EDIFICE
EDIFICE CONSULTANTS PVT. LTD.
NO. 304, RAHEJA CHAMBERS,
14, MUSEUM ROAD, BANGALORE - 560 001.
TEL: +91 80 5697 9622, +91 80 557 4375

SUBJECT OF DRAWING :
ELEVATION-B

FILENAME :
SCALE : 1:150 DATE : 13/04/2022
DRAWN : CHECKED :
JOB NO : DRAWING NO : A-2002