

UPVC/ALUMINUM WINDOWS					
TYPE	SIZE	DESCRIPTION	SLL	UNTEL	LOCATION
WT	1800X2100		150	2250	BED ROOM
W2	600X2100		150	2250	BED ROOM
KW	1200X1000		1100	2100	KITCHEN
KW1	2500X1000		1100	2100	UTILITY
KW2	600X1000		1100	2100	KITCHEN-18K
SW	1200X1000		1100	2100	STAIRCASE



VENTILATORS					
TYPE	SIZE	DESCRIPTION	SLL	UNTEL	LOCATION
V	600X900		1250	2100	TBL

FIRE RATED DOORS					
TYPE	SIZE	DESCRIPTION	SLL	UNTEL	LOCATION
FD		TERRACE-STAIRCASE			1200X2100
FD1		LOBBY-STAIRCASE			1200X2100
FD2		REFUGE TERRACE			1000X2100
FD3		ELECTRICAL ROOM, FIRE COMMAND & COMMUNICATION ROOM			1000X2100

SHAFT DOORS					
TYPE	SIZE	DESCRIPTION	SLL	UNTEL	LOCATION
SD1	800X1500	FIRE RATED	600	2100	FIRE SHAFT
SD2	800X1300	FIRE RATED	1250	2100	COMME/VE SHAFT


LOBBY					
TYPE	SIZE	DESCRIPTION	SLL	UNTEL	LOCATION
LW	1200X1900	LOBBY	150	2100	ELEC
LW1	1200X1900	LOBBY	150	2100	DEC

SCHEDULE OF DOORS & WINDOWS		
TYPE	DESCRIP.	SIZE (from FFL)
DOORS		
D	ENTRANCE DOOR	1050X2250
D1	BED ROOM DOOR	800X2100
D2	TBL DOOR	800X2100
D3	UTILITY DOOR	800X2100
D4	REFUGE UNIT	800X2250
ALUMINUM SLIDING DOORS		
SD1	BALCONY	2260 X 2250
SD1a	BALCONY	2380 X 2250
SD2	BALCONY	3820 X 2250
SD3	BALCONY	4100 X 2250
SD8	BALCONY	1800 X 2250

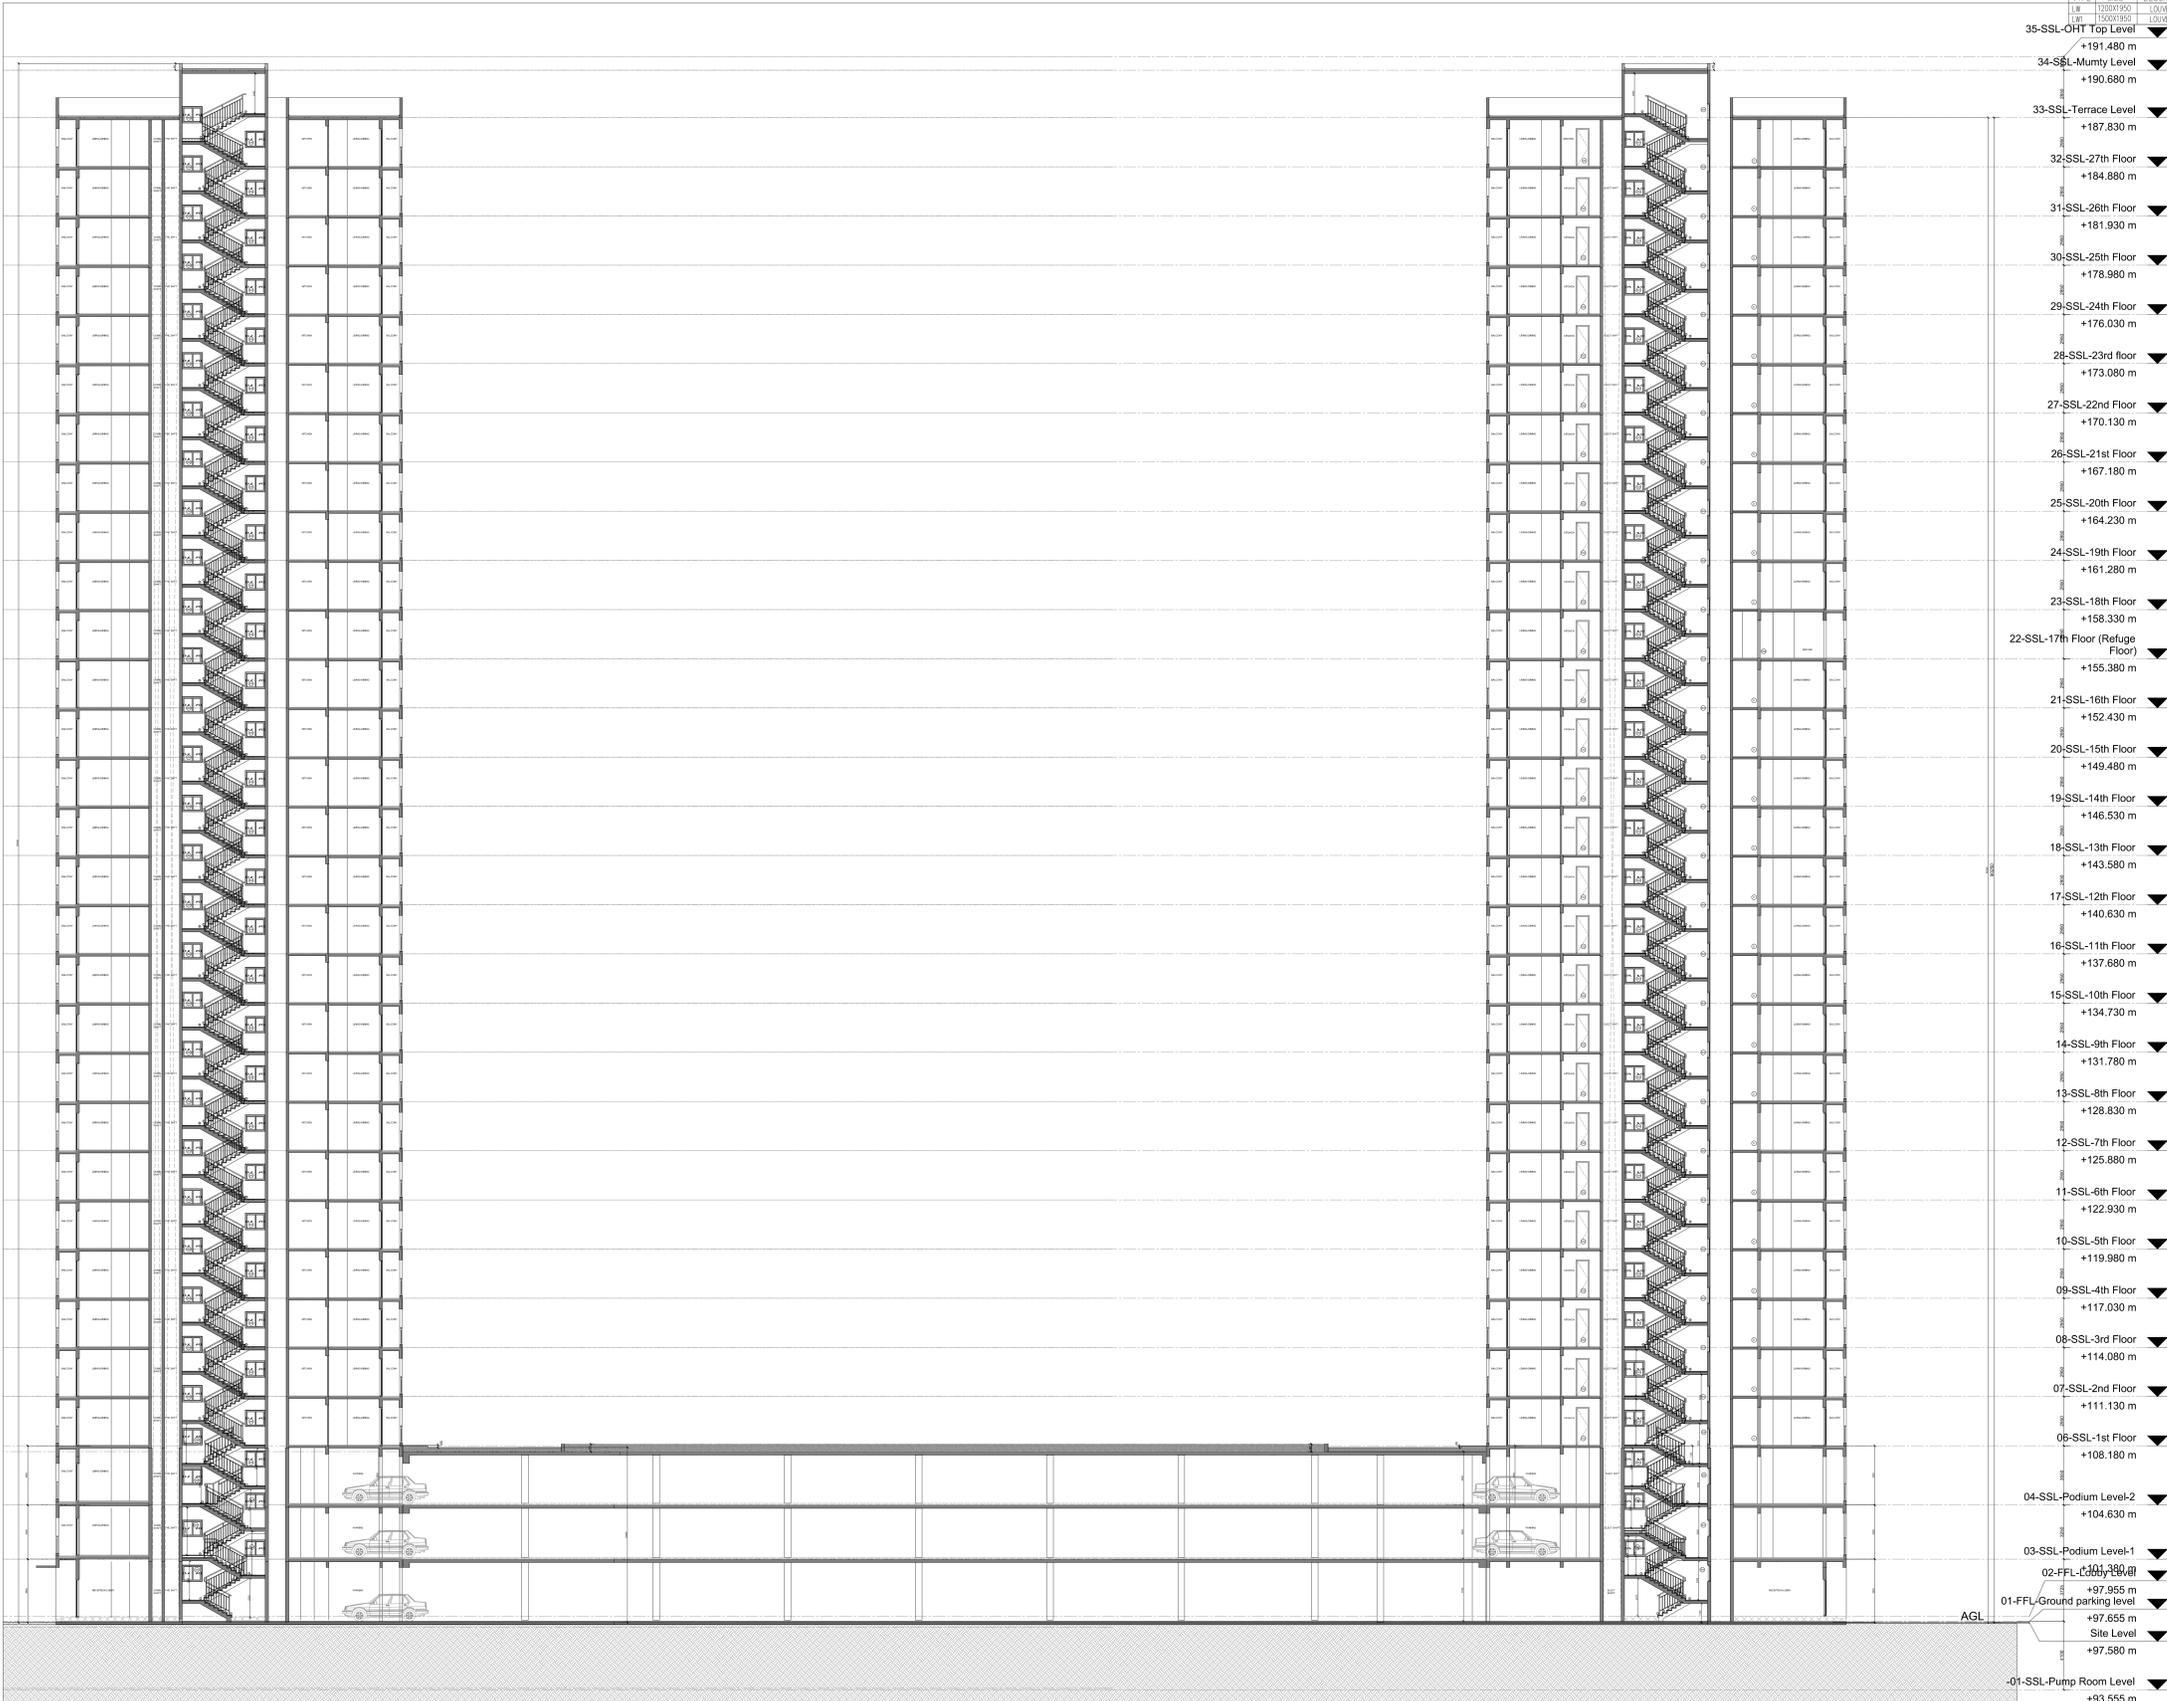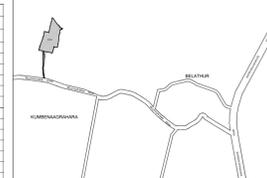

- 35-SSL-OHT Top Level ▼ +191.480 m
- 34-SSL-Mumty Level ▼ +190.680 m
- 33-SSL-Terrace Level ▼ +187.830 m
- 32-SSL-27th Floor ▼ +184.880 m
- 31-SSL-26th Floor ▼ +181.930 m
- 30-SSL-25th Floor ▼ +178.980 m
- 29-SSL-24th Floor ▼ +176.030 m
- 28-SSL-23rd floor ▼ +173.080 m
- 27-SSL-22nd Floor ▼ +170.130 m
- 26-SSL-21st Floor ▼ +167.180 m
- 25-SSL-20th Floor ▼ +164.230 m
- 24-SSL-19th Floor ▼ +161.280 m
- 23-SSL-18th Floor ▼ +158.330 m
- 22-SSL-17th Floor (Refuge Floor) ▼ +155.380 m
- 21-SSL-16th Floor ▼ +152.430 m
- 20-SSL-15th Floor ▼ +149.480 m
- 19-SSL-14th Floor ▼ +146.530 m
- 18-SSL-13th Floor ▼ +143.580 m
- 17-SSL-12th Floor ▼ +140.630 m
- 16-SSL-11th Floor ▼ +137.680 m
- 15-SSL-10th Floor ▼ +134.730 m
- 14-SSL-9th Floor ▼ +131.780 m
- 13-SSL-8th Floor ▼ +128.830 m
- 12-SSL-7th Floor ▼ +125.880 m
- 11-SSL-6th Floor ▼ +122.930 m
- 10-SSL-5th Floor ▼ +119.980 m
- 09-SSL-4th Floor ▼ +117.030 m
- 08-SSL-3rd Floor ▼ +114.080 m
- 07-SSL-2nd Floor ▼ +111.130 m
- 06-SSL-1st Floor ▼ +108.180 m
- 04-SSL-Podium Level-2 ▼ +104.630 m
- 03-SSL-Podium Level-1 ▼ +101.680 m
- 02-FFL-01st Floor ▼ +97.955 m
- 01-FFL-Ground parking level ▼ +97.655 m
- Site Level ▼ +97.580 m
- 01-SSL-Pump Room Level ▼ +93.555 m

01 SECTION-F
SCALE 1:150

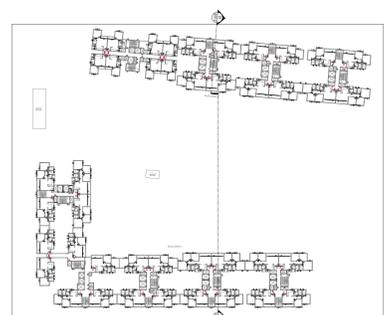

01 KEY PLAN
NTS

KEY PLAN

SANCTION DRAWING

NOTE :
ALL DIMENSIONS ARE IN MM

ORIENTATION : SHEET NO :
16

LESSEE SIGNATURE :

PLANNER / ENGINEER SIGNATURE :

PROJECT TITLE :
PROPOSED MODIFIED RESIDENTIAL DEVELOPMENT PLAN AT Sy. Nos. 57(P), 58(P), 61/2, 49/3, 46/6, 46/1, 46/2, 46/3, 46/4, 46/5, 46/6 and 47 of Dommasandra Village and Sy. No. 107/1 and 107/2(P) of Kumbhena Agrahara Village, Bidarahalli Hobli, Bangalore East Taluk, Bangalore

DEVELOPER :
(Authorized Signatory)
 GODREJ PROPERTIES LIMITED
LEVEL 20, PRESTIGE OBEISK,
NO. 3 EASTERN ROAD,
BANGALORE - 560001

PROJECT CONSULTANTS :
EDIFICE
EDIFICE CONSULTANTS PVT. LTD.
NO. 304, RAJEEVA CHAMBERS,
14, MUSEUM ROAD, BANGALORE - 560 001.
TEL: +91 80 5697 9622, +91 80 557 4375

SUBJECT OF DRAWING :
SECTIONS

FILENAME :
SCALE : 1:150 DATE : 31/03/2022
DRAWN : S.B. CHECKED : G.G.
JOB NO : DRAWING NO : A-3003