


SHEET No-01  
 1/4" = 1' 0"  
 1/8" = 1' 0"

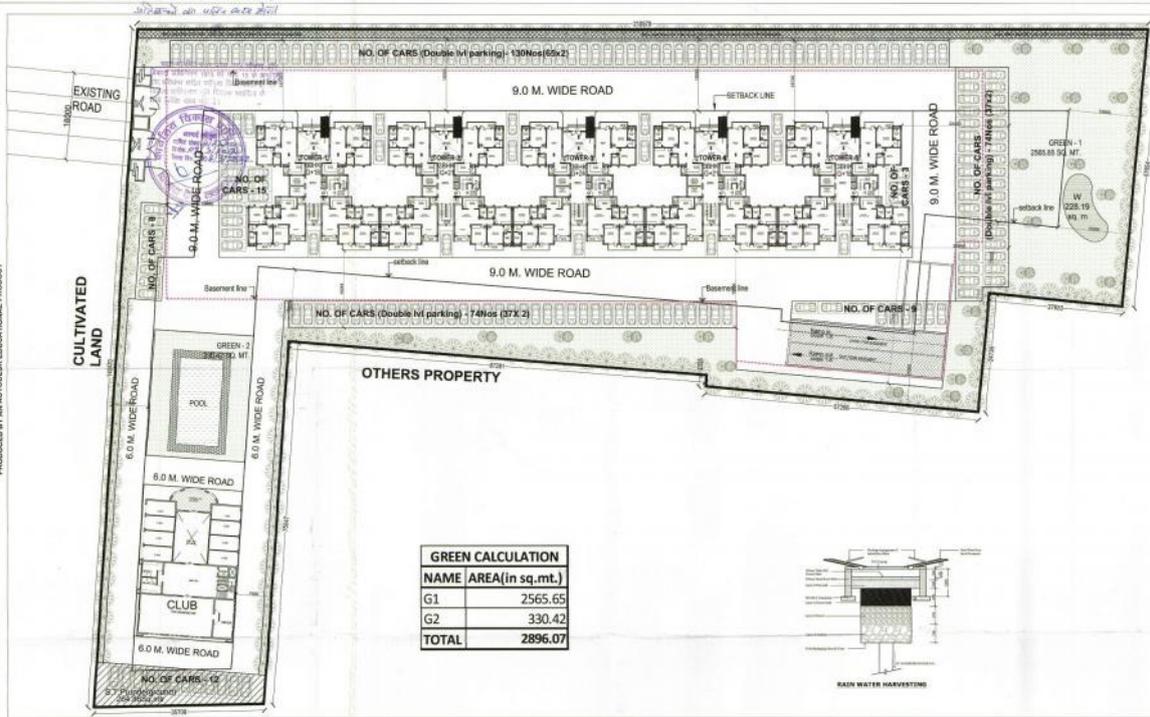

GREEN CALCULATION	
NAME	AREA(in sq.mt.)
G1	2565.65
G2	330.42
<b>TOTAL</b>	<b>2896.07</b>



This drawing is a "COPYRIGHT" contents of this drawing or part thereof may not be used or reproduced without the permission of the Architect.



**PROJECT**  
 PROPOSED GROUP HOUSING ON KHASARA NO. [ 69,70,71,72,73,74,75] AT VILLAGE AHMAMAU, NEAR SECTOR-7, GOMTI NAGAR EXTENSION, AMAR SHAHEED PATH, LUCKNOW.

**NOTES**

**DRAWING TITLE**  
 SUBMISSION DRAWING (LANDSCAPE PLAN)

**ARCHITECT**  
 DEEPAK VASHISTA

**SCALE** 1:250      **DATE** JAN - 2016

सब भवनियंत्रण विभाग, गोरखपुर 2021 तथा सभ भवनियंत्रण 2008 और सभक सभानियंत्रण के अन्तर्गत तैयार किया गया है।  
 (Building bye laws 2008, amended on 2016)

**CLIENT/OWNERS**  
 OMAXE LTD  
 CYBER TOWER 10TH FLOOR, TC-34V2  
 VIBHUTI NAGAR, GOMTI NAGAR  
 LUCKNOW-226001  
 CALL-(0522)-4913000,4000173

**ARCHITECT'S SIGNATURES**  
 ARCHITECT'S SIGNATURES  
 OWNER'S SIGNATURES

**DRAWING NUMBER-** GH0H2I5USPLANS1211