

**LEGEND**

- SITE BOUNDARY
- BASEMENT SETBACK LINE
- BUILDING SETBACK LINE
- PARK & OPEN SPACES
- C.A. AREA
- VISITORS PARKING
- 2 WHEELER PARKING (2483.16 SQM)
- 5.0 X 2.5 M CAR-PARKS

CAR PARKING NOS. - BASEMENT 2	
	583 NOS.
	1380.34 SQM

**NOTES**

1. ALL DIMENSIONS ARE IN METRES UNLESS SPECIFIED OTHERWISE
2. ± 0.00 M LEVEL CORRESPONDS TO +912.50 M LVL IN SURVEY DRAWING

REV	DESCRIPTION	DATE	DGN	CHK	APP

**PURPOSE OF ISSUE:**

**SANCTION**

**OWNER: NAME & SIGNATURE**  
FOR SAMMY'S DREAMLAND CO. PVT. LTD.  
REPRESENTED BY GPA HOLDER PURAVANKARA LIMITED.

*Nani R. Choksey*  
**NANI, R. CHOKSEY**  
JOINT MANAGING DIRECTOR

**ARCHITECT: NAME & SIGNATURE**

*Akhtar Imam*  
**AKHTAR IMAM**  
CA/2002/29061  
ARCHITECT, STRUCTURE, MEPP & LANDSCAPE CONSULTANT.

**kgi**  
architecture - green - innovation  
KGD, #3790, 7TH MAIN, HAL 2ND STAGE, INDIRANAGAR, BANGALORE - 560 038  
TEL: +91-80-4712 5000/1, FAX: +91-80-4712-5001  
E-MAIL: info@kgi-architecture.com

**PROJECT:**

**PROPOSED PLAN FOR RESIDENTIAL APARTMENT AT SY. NO. 132/1, 132/2, 133/1, 133/2, 133/3 135/1 & 136/1 AT HOSAHALLI VILLAGE, JALA HOBLI, BENGALURU NORTH TALUK, DP APPROVED VIDE NO. TP-02/DP/05/17-18 DATED 27.07.2018.**

**SHEET TITLE:**

**BASEMENT - 2 PLAN**

PROJECT No.	SHEET SIZE	A0	
ISSUE DATE	03/08/2018	SCALE	1:400
SHEET No.		REV. No.	


**ಪ್ರಕಟಣೆ ಮಾಡುವುದಕ್ಕೆ ಮುನ್ನ**  
ಇದರಲ್ಲಿರುವ ವಿವರಗಳನ್ನು ಸರಿಯಾಗಿ ಪರಿಶೀಲಿಸಿ  
ಮಾನ್ಯತೆ ಮತ್ತು ಸಹಕಾರವನ್ನು ಕೋರಲಾಗಿದೆ.

1961 ರ  
ಕೆ.ಆರ್. 15 (1) ರನ್ವಯದ ಅಡಿಯಲ್ಲಿ  
ವಿವರಿಸಿರುವ ವಿಷಯವನ್ನು  
ಸರಿಯಾಗಿ ಪರಿಶೀಲಿಸಿ  
ಮಾನ್ಯತೆ ಮತ್ತು ಸಹಕಾರವನ್ನು  
ಕೋರಲಾಗಿದೆ.

*Handwritten signature and date*


1 BASEMENT - 2  
Scale: 1:400



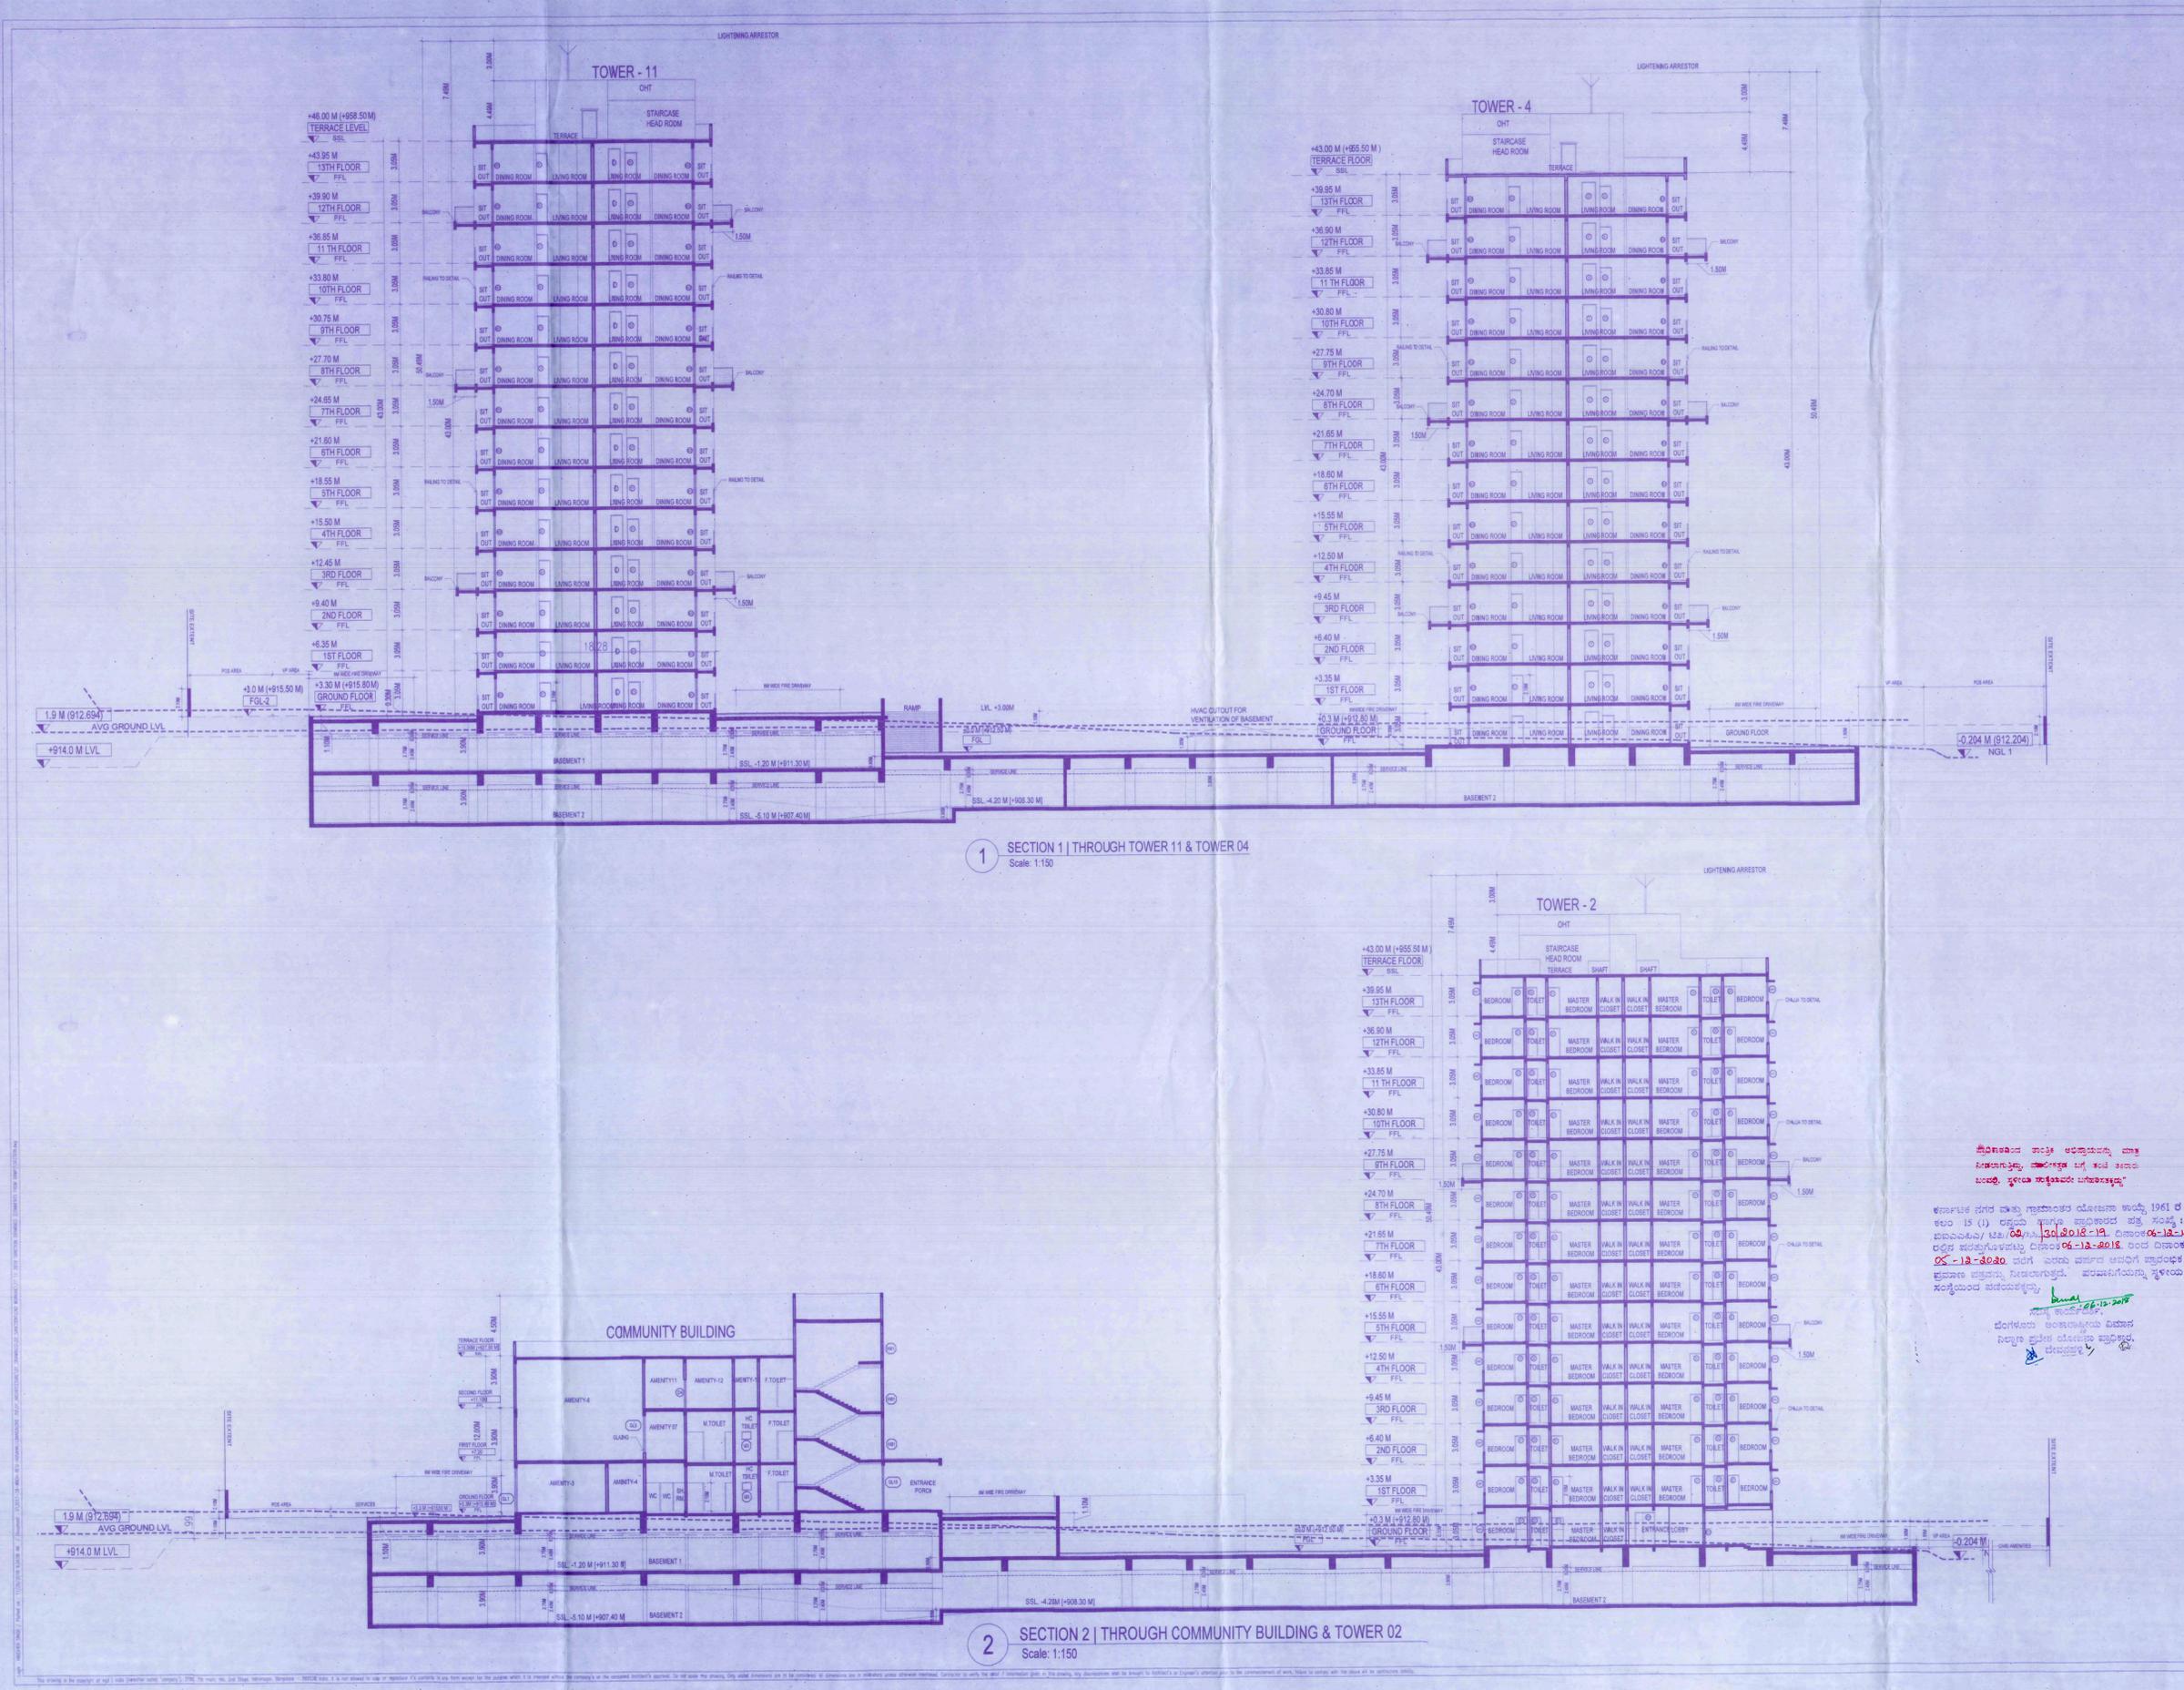

1 SECTION 1 | THROUGH TOWER 11 & TOWER 04  
Scale: 1:150

2 SECTION 2 | THROUGH COMMUNITY BUILDING & TOWER 02  
Scale: 1:150

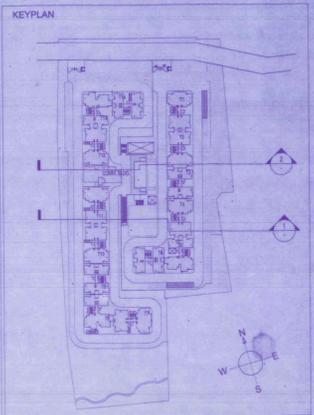

- NOTES
1. ALL DIMENSIONS ARE IN M UNLESS SPECIFIED OTHERWISE.
  2. ± 0.00 M LEVEL CORRESPONDS TO +912.50 M LVL IN SURVEY DRAWING

REV	DESCRIPTION	DATE	DRN	CHK	APP

PURPOSE OF ISSUE:

**SANCTION**

OWNER: NAME & SIGNATURE  
FOR SAMMY'S DREAMLAND CO. PVT. LTD.,  
REPRESENTED BY GPA HOLDER PURAVANKARA LIMITED.

*Nani R. Choksey*  
NANI, R. CHOKSEY  
JOINT MANAGING DIRECTOR  
ARCHITECT: NAME & SIGNATURE

*Abul Imam*  
AKHTAR IMAM  
CA/2002/29061  
ARCHITECT, STRUCTURE, MEPF & LANDSCAPE CONSULTANT

ಕರ್ನಾಟಕ ಸರ್ಕಾರದ ಅನುಮೋದನೆ ಸಂಖ್ಯೆ 1961 ಡಿ 15 (1) ದಲ್ಲಿಯೇ ಈ ಕಟ್ಟಡಕ್ಕೆ ಅನುಮೋದನೆ ಪಡೆದಿದ್ದು, ಅನುಮೋದನೆ/ಆದೇಶ ಸಂಖ್ಯೆ 30.8.018-19, ದಿನಾಂಕ 08-12-19 ದಲ್ಲಿ ಪಡೆಯಲಾಗಿದ್ದು, ದಿನಾಂಕ 06-12-2018 ರಿಂದ ದಿನಾಂಕ 05-12-2020 ರವರೆಗೆ ಇದರ ಮೇರೆಗೆ ಅನುಮೋದನೆ ಪ್ರಮಾಣ ಪತ್ರವನ್ನು ನೀಡಲಾಗುತ್ತದೆ. ಪಾವತಿಯನ್ನು ಸ್ವೀಕರಿಸಿ ಸಂಪೂರ್ಣ ಪಡೆಯುವಂತಾಗಲಿ.

*Abul Imam*  
27.07.2018  
ಬೆಂಗಳೂರು ಅಂತರಾಷ್ಟ್ರೀಯ ವಿವಿಧ ವಸತಿ ನಿರ್ಮಾಣ ಪ್ರಾಧಿಕಾರ, ಬೆಂಗಳೂರು.

**kgd**  
architecture green + innovation  
KOD. #3780, 7TH MAIN, HAL 2ND STAGE, INDIRANAGAR, BANGALORE - 560 038  
TEL: +91-80-4712 30009, FAX: +91-80-4712 3091  
E-MAIL: info@kgd-architecture.com

PROJECT:  
PROPOSED PLAN FOR RESIDENTIAL APARTMENT AT SY. NO. 132/1, 132/2, 133/1, 133/2, 133/3 135/1 & 136/1 AT HOSAHALLI VILLAGE, JALA HOBLI, BENGALURU NORTH TALUK, DP APPROVED VIDE NO. TP-02/DP/05/17-18 DATED 27.07.2018.

SHEET TITLE:  
**SECTION 1 & 2**

PROJECT No.		SHEET SIZE	A0
ISSUE DATE	03/09/2018	SCALE	1:150
SHEET No.		REV. No.	

04 OF 39