


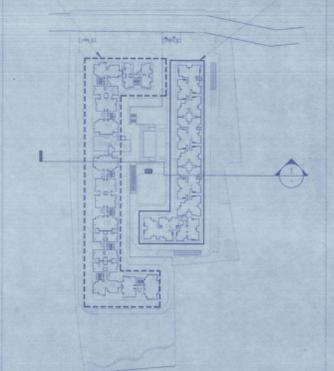

KEY PLAN

AREA UNDER CONSTRUCTION AREA PROPOSED FOR MODIFICATION



- NOTES
1. ALL DIMENSIONS ARE IN METRES UNLESS SPECIFIED OTHERWISE.
 2. ± 0.00 M LEVEL CORRESPONDS TO +912.50 M LVL IN SURVEY DRAWING.

PURPOSE OF ISSUE:

SANCTION

OWNER: NAME & SIGNATURE
 FOR SAMMY'S DREAMLAND CO. PVT. LTD.
 REPRESENTED BY GPA HOLDER PURAVANKARA LIMITED.

Nani R. Choksey
 NANI. R. CHOKSEY
 VICE CHAIRMAN

ARCHITECT: NAME & SIGNATURE
Sandeep Rajendran
 SANDEEP RAJENDRAN
 CA/2014/64377

ARCHITECT, STRUCTURE, MEPP & LANDSCAPE CONSULTANT.
 KATERRA DESIGN



KGD, #3780, 7TH MAIN HLL 2ND STAGE, INDIRANAGAR, BANGALORE - 560 038
 TEL: +91-80-8712 5000/1, FAX: +91-80-8712 5091
 E-MAIL: info@ktd-architecture.com

PROJECT:

PROPOSED MODIFIED RESIDENTIAL APARTMENT BUILDING PLAN IN
 SY.NO. 132/1, 132/2, 133/1, 133/2, 133/3 135/1 & 136/1
 KHATA NO. 53/133/123/133-55/132/2/132/1 135/1 136/1
 (PID NO: 160200202800520179)
 AT HOSAHALLI VILLAGE, JALA HOBALLI, YELAHANKA TALUK,
 BANGALORE URBAN DISTRICT IN BIAAPA MODIFIED
 RESIDENTIAL DEVELOPMENT PLAN APPROVED VIDE
 ORDER NO. BIAAPA/TP-02/DP/05/2017-18/792
 DATED 13.09.2021


SHEET TITLE:

SECTION 1

PROJECT No.		SHEET SIZE	A0
ISSUE DATE	24.06.2021	SCALE	1:150
SHEET No.	11 OF 11	REV. No.	

ಸೂಚನೆ : ಈ ಪ್ರಾಧಿಕಾರದ ಪ್ರಾರಂಭಿಕ ಪ್ರಮಾಣ ಪತ್ರ ಸಂಖ್ಯೆ :
 ಬಿಎಎಂಎಂ/ಟಿ.ಡಿ.02/22/30/2018-19 ದಿನಾಂಕ :
 06-12-2018 ರಲ್ಲಿ ಅನುಮೋದನೆ ನೀಡಲಾದ ಕಟ್ಟಡ ಸಂಖ್ಯೆ :
 02 (ಟಿ.ಡಿ.ಎಂ. 7 ರಿಂದ 14) ರಲ್ಲಿ 436 ವಸತಿ ಘಟಕಗಳನ್ನು
 ಯಥಾವತ್ತಾಗಿ ಕಾಯ್ದಿರಲಾಗಿದೆ. ಉಳಿಕೆ ಕಟ್ಟಡ ಸಂಖ್ಯೆ :
 01 (ಟಿ.ಡಿ.ಎಂ. 1 ರಿಂದ 6) ರಲ್ಲಿ 326 ವಸತಿ ಘಟಕಗಳ ಬದಲಾಗಿ
 (ಟಿ.ಡಿ.ಎಂ. 1 ರಿಂದ 4) ರಲ್ಲಿ 436 ವಸತಿ ಘಟಕಗಳನ್ನು ಕಟ್ಟಡಗಳಿಗೆ
 ಮಾತ್ರ ಪರಿಷ್ಕರಣೆ ಕಟ್ಟಡ ಸಂಖ್ಯೆಗಳ ಅನುಮೋದನೆ ನೀಡಲಾಗಿದೆ.

ಕರ್ನಾಟಕ ನಗರ ಪಾಲಿಕೆ ಕ್ರಮಾನುಸಾರ ಯೋಜನೆ ಕಾಯ್ದೆ 1961 ರ
 ಕಲಂ 15 (1) ರಡಿಯ ಪ್ರಕಾರ ಪ್ರಾಧಿಕಾರದ ಪತ್ರ ಸಂಖ್ಯೆ :
 ಬಿಎಎಂಎಂ/ಟಿ.ಡಿ.02/22/30/2018-19 ದಿನಾಂಕ: 06-12-2018
 ರಲ್ಲಿನ ಪರಿಷ್ಕರಣೆಗಳನ್ನು ದಿನಾಂಕ: 03-09-2021 ರಿಂದ ದಿನಾಂಕ
 03-09-2023 ವರೆಗೆ ಎರಡು ವರ್ಷದ ಅವಧಿಗೆ ಪ್ರಾರಂಭಿಕ
 ಪ್ರಮಾಣ ಪತ್ರವನ್ನು ನೀಡಲಾಗುತ್ತದೆ. ಪರಿಷ್ಕರಣೆಯನ್ನು ಸ್ವೀಕರಿಸಿ
 ಸಂಪೂರ್ಣವಾದ ವರದಿಯನ್ನು
 23.9.21
 ಸಂಸ್ಥೆ, ಕಾರ್ಯದರ್ಶಿ,
 ಬೆಂಗಳೂರು ಅಂತರಾಷ್ಟ್ರೀಯ ವಿಜ್ಞಾನ
 ನಿಲ್ದಾಣ ಪ್ರದೇಶ ಯೋಜನೆ ಪ್ರಾಧಿಕಾರ,
 ಬೆಂಗಳೂರು.

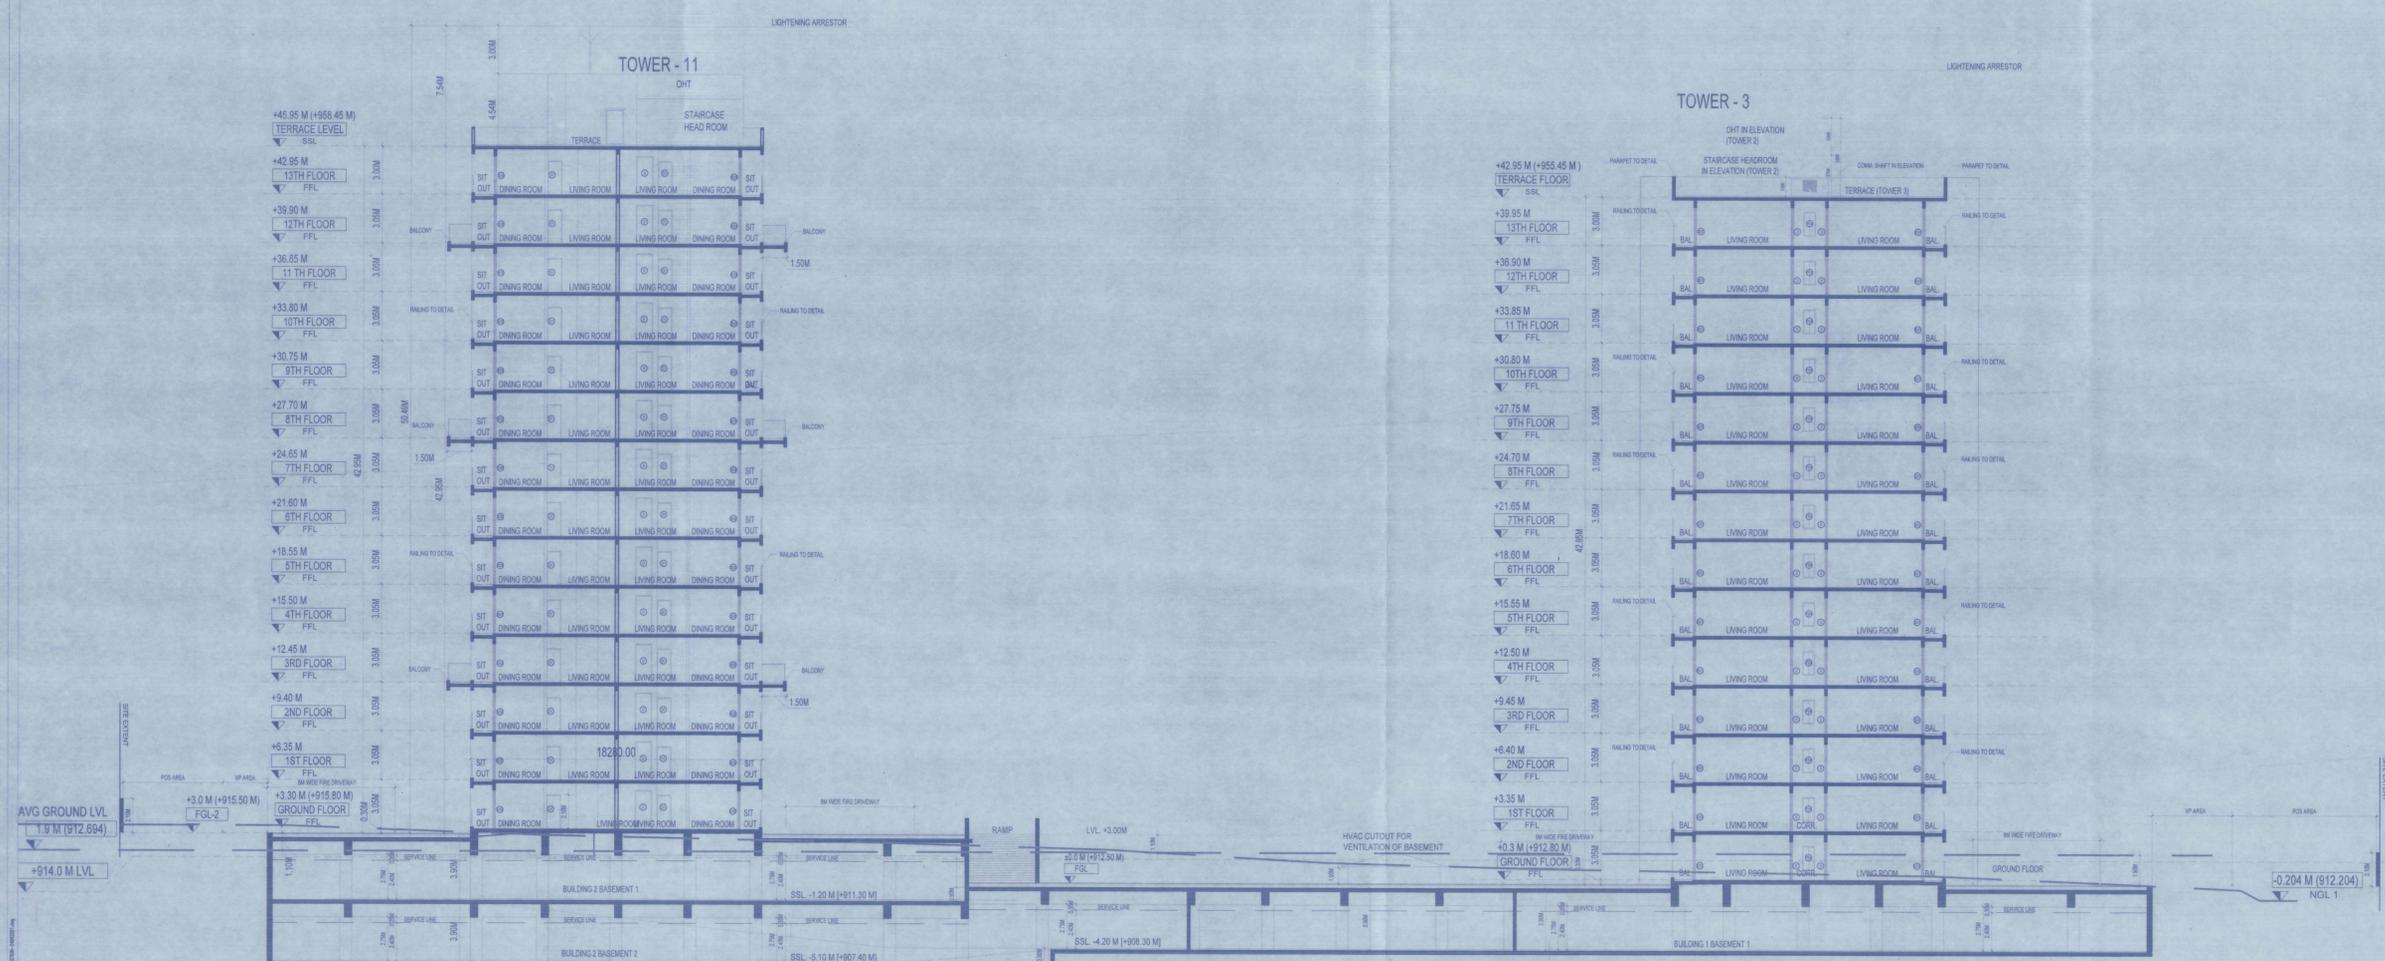

1 SECTION 1 THROUGH TOWER 11 & TOWER 3
 Scale: 1:150

This drawing is the copyright of KTD (Katerra) and 'Sammy's'. It is not to be used or reproduced in any form without the prior written consent of KTD. Any other drawings are to be submitted to KTD for approval. All dimensions are to be indicated unless otherwise mentioned. Contents to verify the title / information given in this drawing. Any discrepancy shall be brought to KTD's attention prior to the commencement of work. There is no liability on the part of KTD for any error or omission.