


SECTION A-A

ಇದರಲ್ಲಿ ಎಲ್ಲಾ ಅಳತೆಗಳೂ ಮಿಮಿಟರಲ್ಲಿ ಇವೆ. (All dimensions are in millimeters.)
 ಈ ವಿನ್ಯಾಸವು ಸಂಪೂರ್ಣವಾಗಿ ಅನುಮೋದಿಸಲ್ಪಟ್ಟಿದೆ. (This plan is fully approved.)
 ದಿನಾಂಕ: 27-9-18
 ಸಹಿ: [Signature]

ದಿನಾಂಕ: 27-9-18
 ಸಹಿ: [Signature]



SECTION C-C

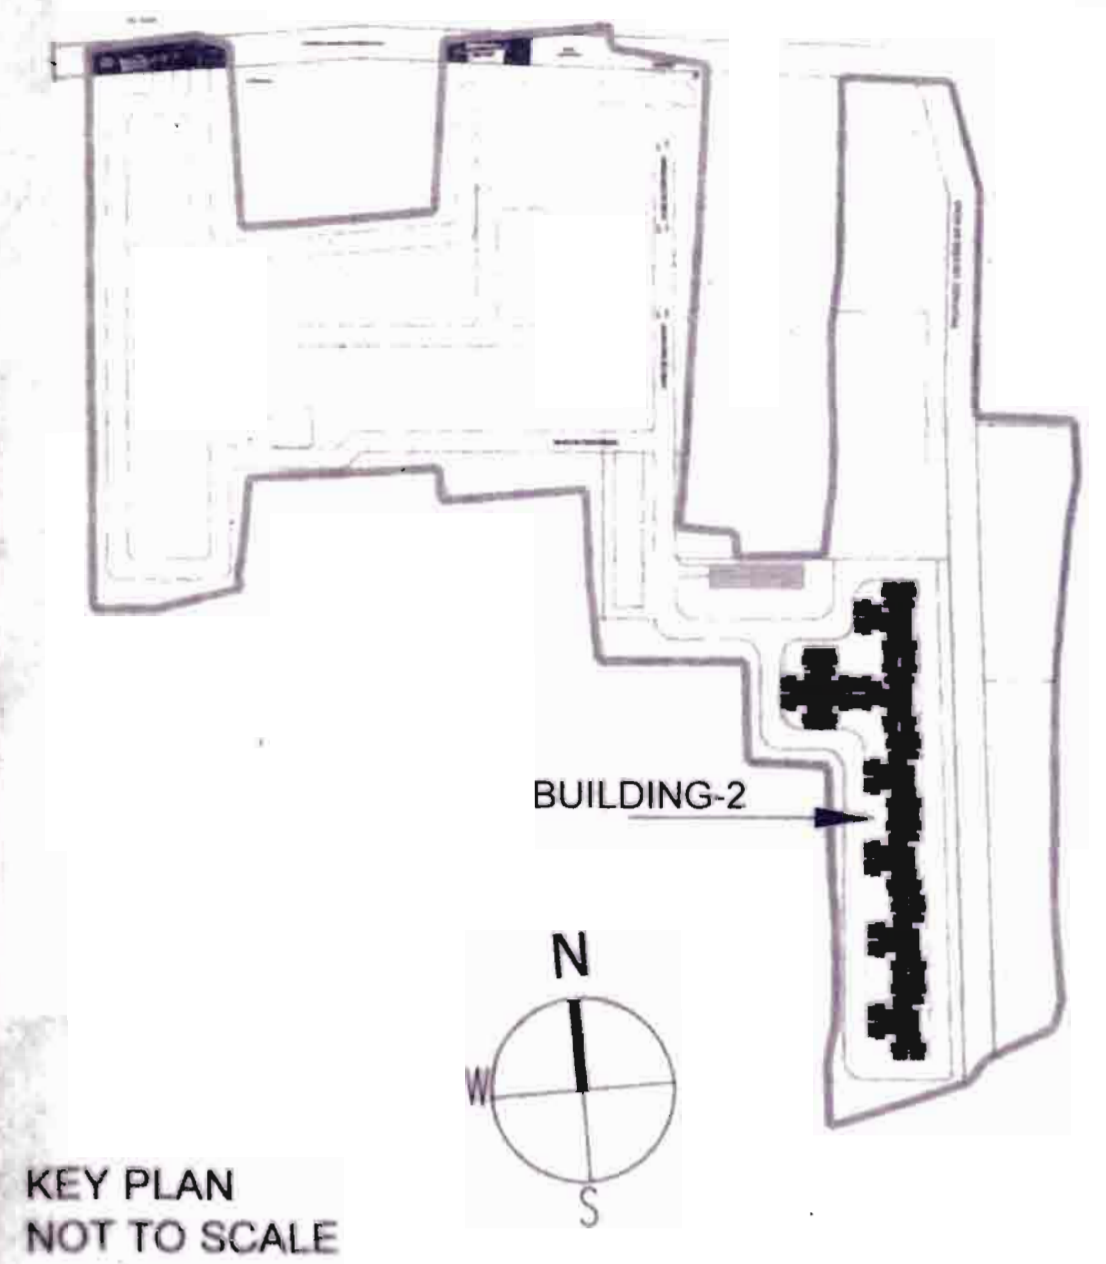

NOTE:
 ALL DIMENSIONS ARE IN MILLIMETERS
 ORIENTATION: [Compass rose showing North, South, East, West]
 SHEET NO: 01

OWNER'S SIGNATURE:
 [Signature]
 K.L.SANTOSH
 (PARTNER)
 ICONICA PROJECTS

ARCHITECT'S SIGNATURE:
 [Signature]
 MANIRAJ.D
 BCC/BL-3.6/A-2862/2017-18

PROJECT NAME:
 PROPOSED RESIDENTIAL APARTMENT BUILDING
 (BUILDING No. 2 (TOWER- 15 To 21)
 IN APPROVED RESIDENTIAL GROUP HOUSING
 DEVELOPEMENT PLAN
 VIDE No.STRRPA/TP/DP/05/2016-17, Dtd:08-09-2017
 AT KHATA No.1124(150200101700320198)
 Sy.Nos. 5/1,5/2,7/2,10/2,44/2,44/5,45/2C,46 & 47
 OF MANCHANAHALLI VILLAGE, ATTIBELE HOBLI,
 ANEKAL TALUK, BANGALORE URBAN DISTRICT

PROJECT CONSULTANTS:
Gardencity Realty Pvt Ltd.
 ARCHITECTURE DIVISION
 5AC-510, HRBR LAYOUT 2nd Block,
 Kalyan Nagar, Outer Ring Road,
 Bengaluru-560043, Tel: +91 80 46664555



SUBJECT OF DRAWING:
 SANCTION DRAWING

SHEET No.01/10
 BUILDING-2
 SECTION AND ELEVATION

SCALE : 1:150
 DATE : 23.07.2018
 DRAWN : S.P
 CHECKED : ASHOK

SCHEDULE OF NOMENCLATURE	
NAME	DESCRIPTION
PHE	PUBLIC HEALTH ENGINEERING
COM	COMMUNICATION
ELE	ELECTRICAL
FHR	FIRE HOSE REEL
BAL.	BALCONY
FCC	FIRE COMMAND CENTRE

DRAWING NO : A-BLDG-2-202