


Elevation Showing Pipe Sizes


* Property Address:

* need 1 original
and 1 copy

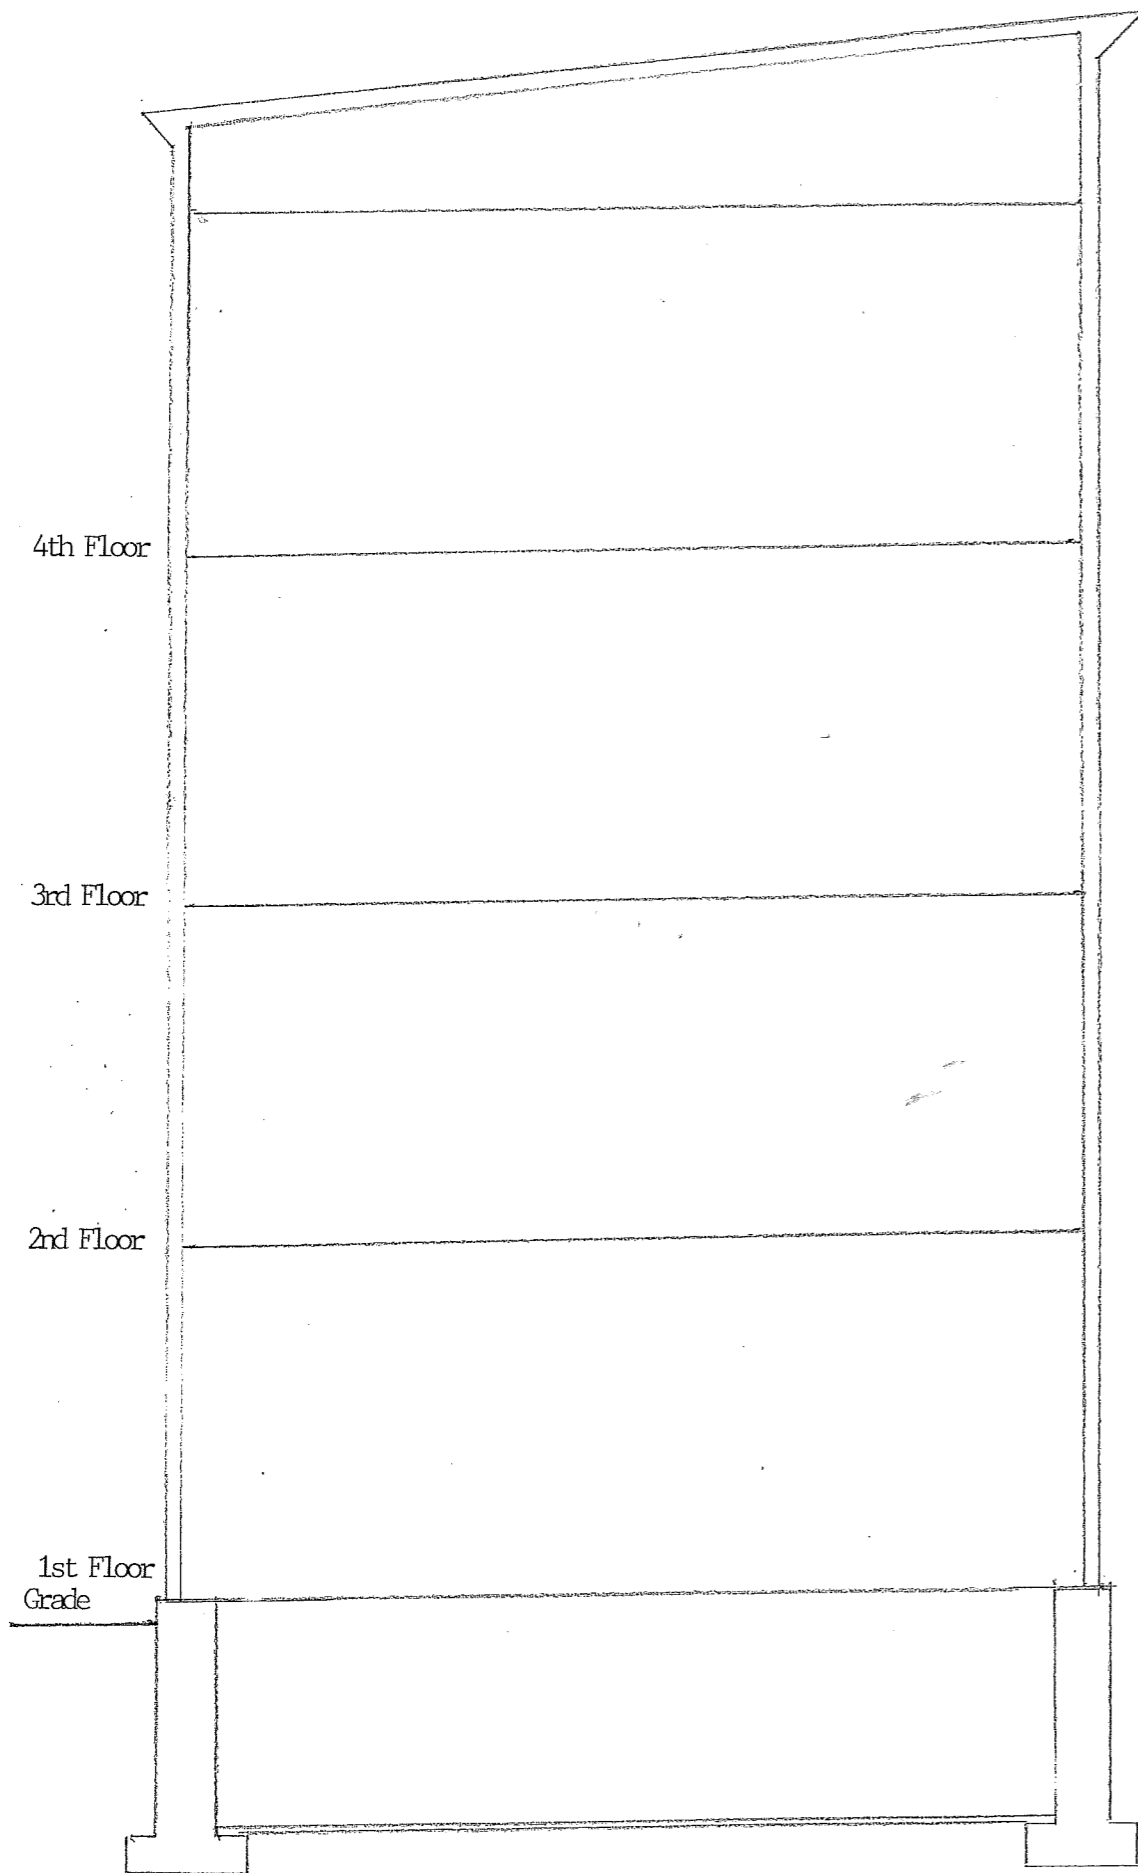

Plan view of entire drainage system. Drawn to scale

showing all work below ground floor level and show pipe sizes

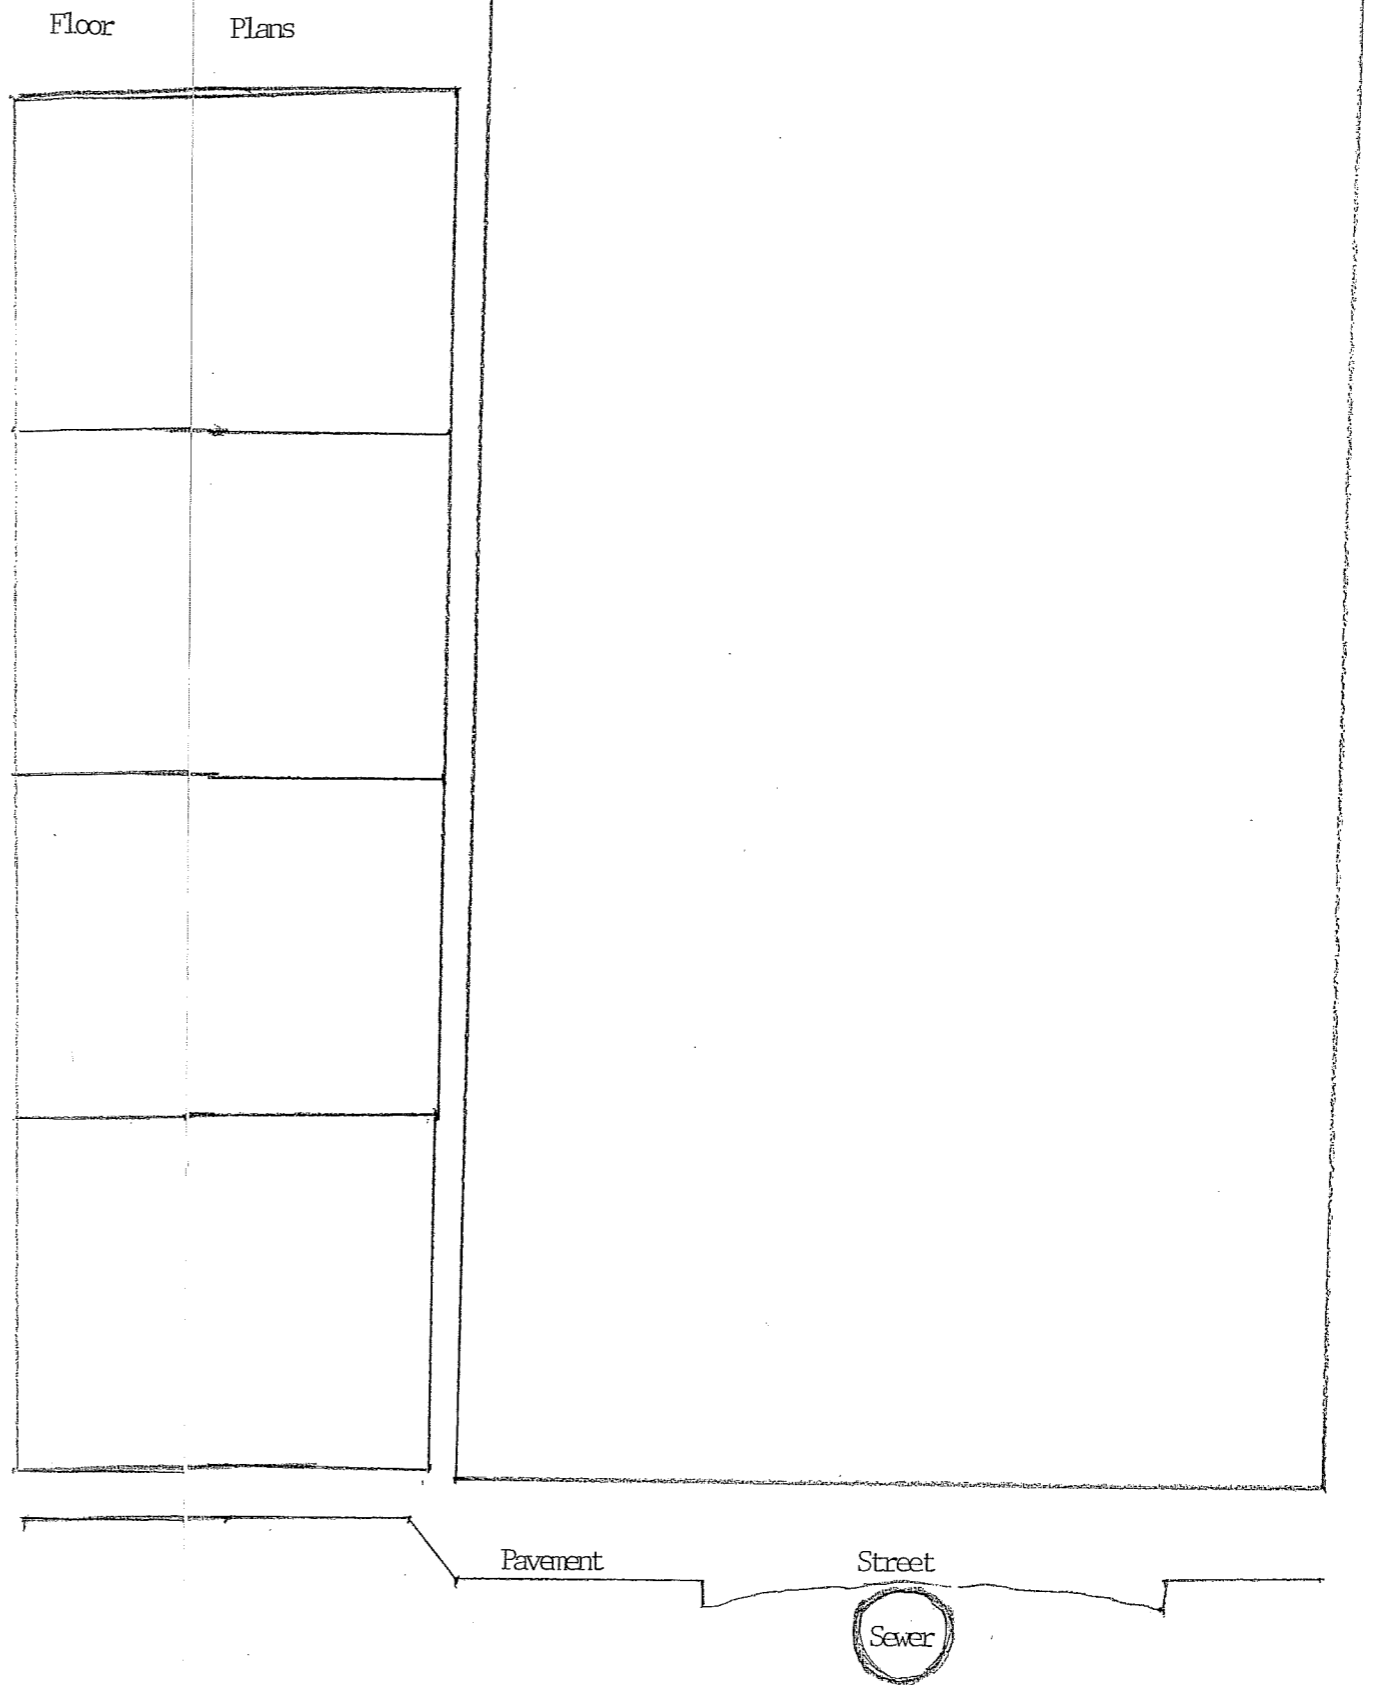

* New work to be shown in BLACK ink.

* Old work to be shown in RED ink