
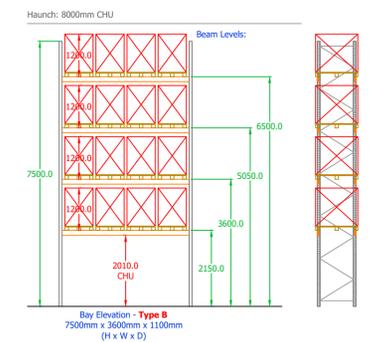
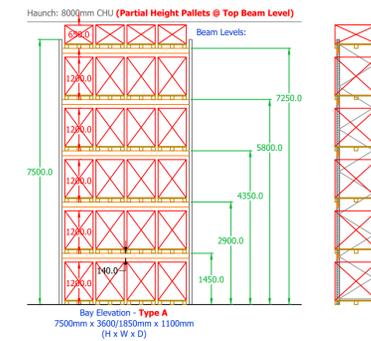
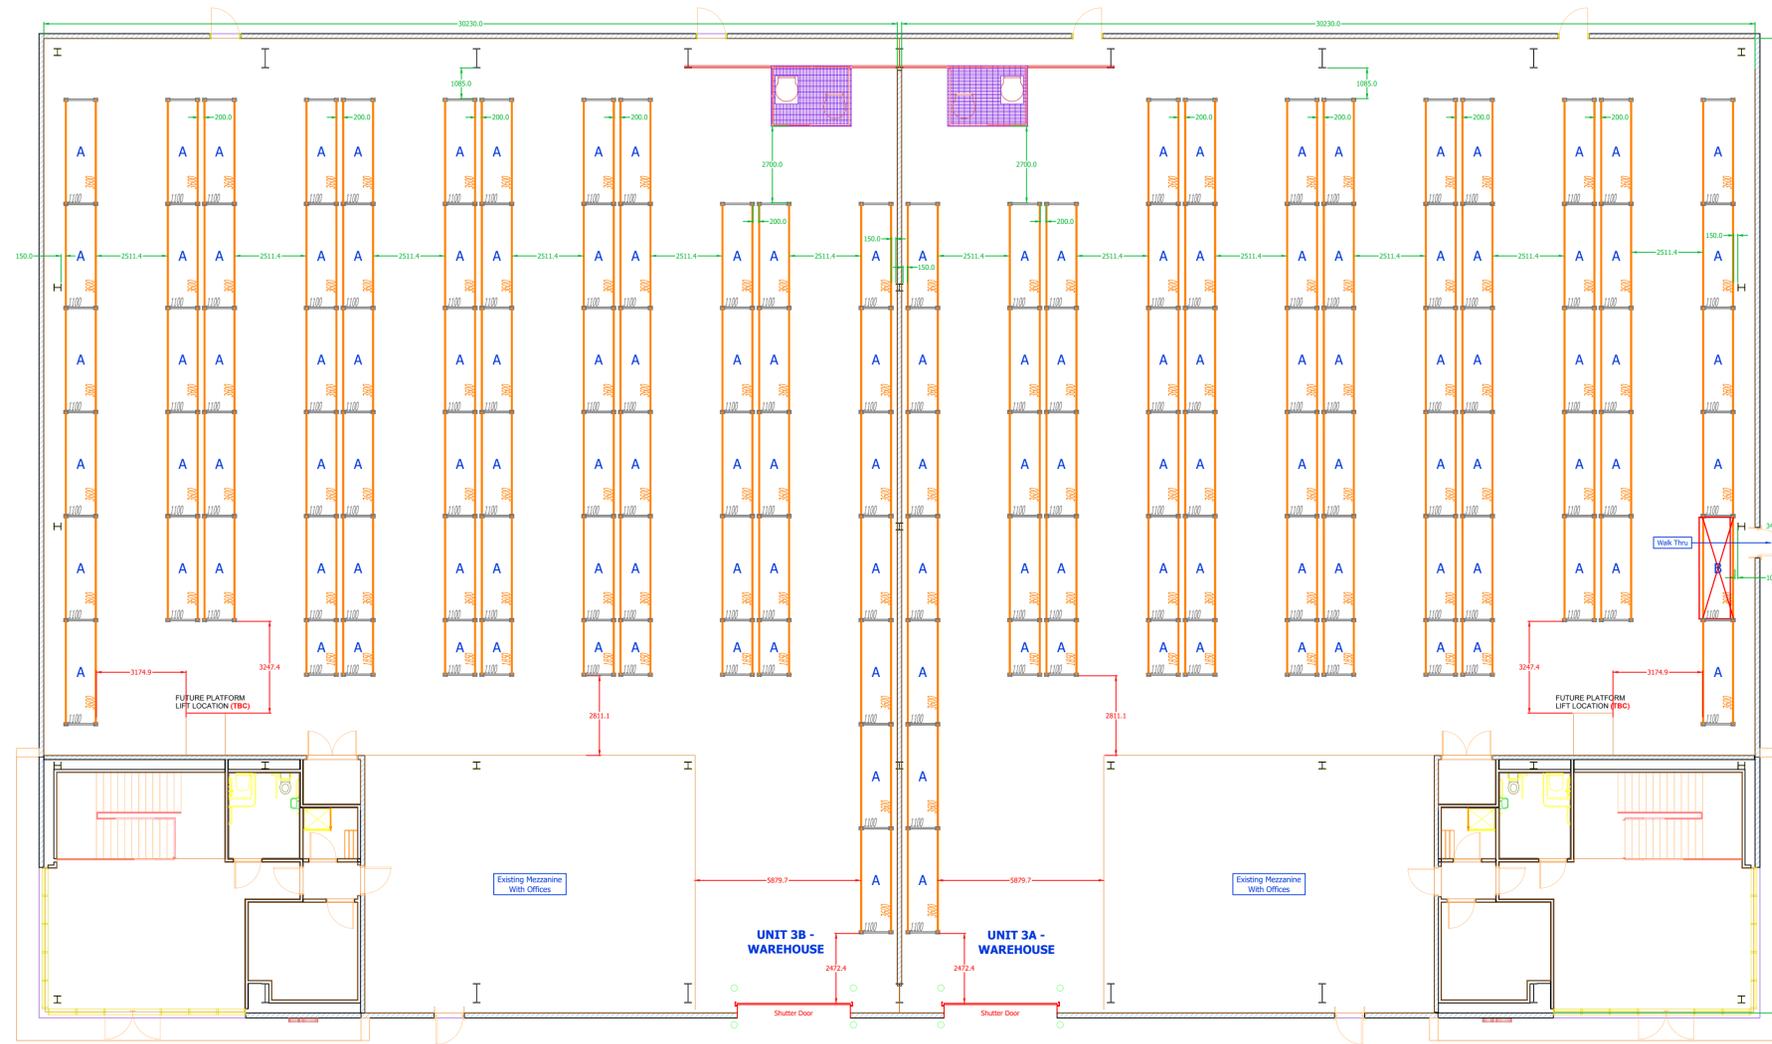


Warehouse Dimensions & Racking Locations Subject To Detailed Site Survey.

Project Site Address

Wrenbridge
Units 3A and 3B
Shinfield Park
Reading

Date	19/12/25	Drawn By	AM
Survey By	CF		
Drawing No.	D9429	Rev	-
Scale	1:100	Size	A1
Rev	Date	Description	Drawn

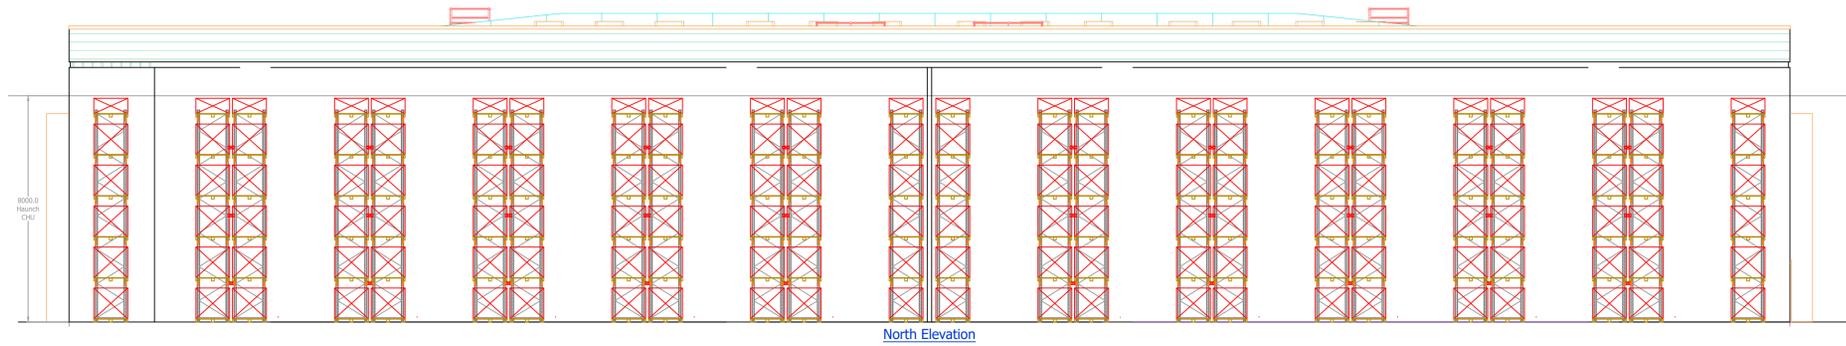

General Notes

Drawing Is Subject To Detailed Site Survey
DO NOT SCALE FROM DRAWING
ERRORS AND OMISSIONS EXCEPTED (E&O)
Critical / Datum Dimensions Shown In Red
All Dimensions In mm
NO PART OF THIS DRAWING MAY BE REPRODUCED IN PART OR IN WHOLE
The Information Contained Is Confidential And Must Not Be Disclosed To Any Third Party Without The Written Permission Of STS Storage Systems Limited.
© COPYRIGHT STS

Signing Block

Signed	
Name	
Date	

Notes