

## CREEKSIDE - STUDIO (ALCOVE)

SCALE: 1/4" = 1'-0"


RESIDENCE SIZE: 553 SF

 Friendsview

**LRS**  
ARCHITECTS  
www.lrsarchitects.com

720 NW Davis  
Suite 300  
Portland OR 97209  
503.221.1121 ☎  
503.221.2077 📠

PROJECT NAME: FRIENDSVIEW MARKETING  
PROJECT NUMBER: 219426  
DATE ISSUED: 1.06.2020

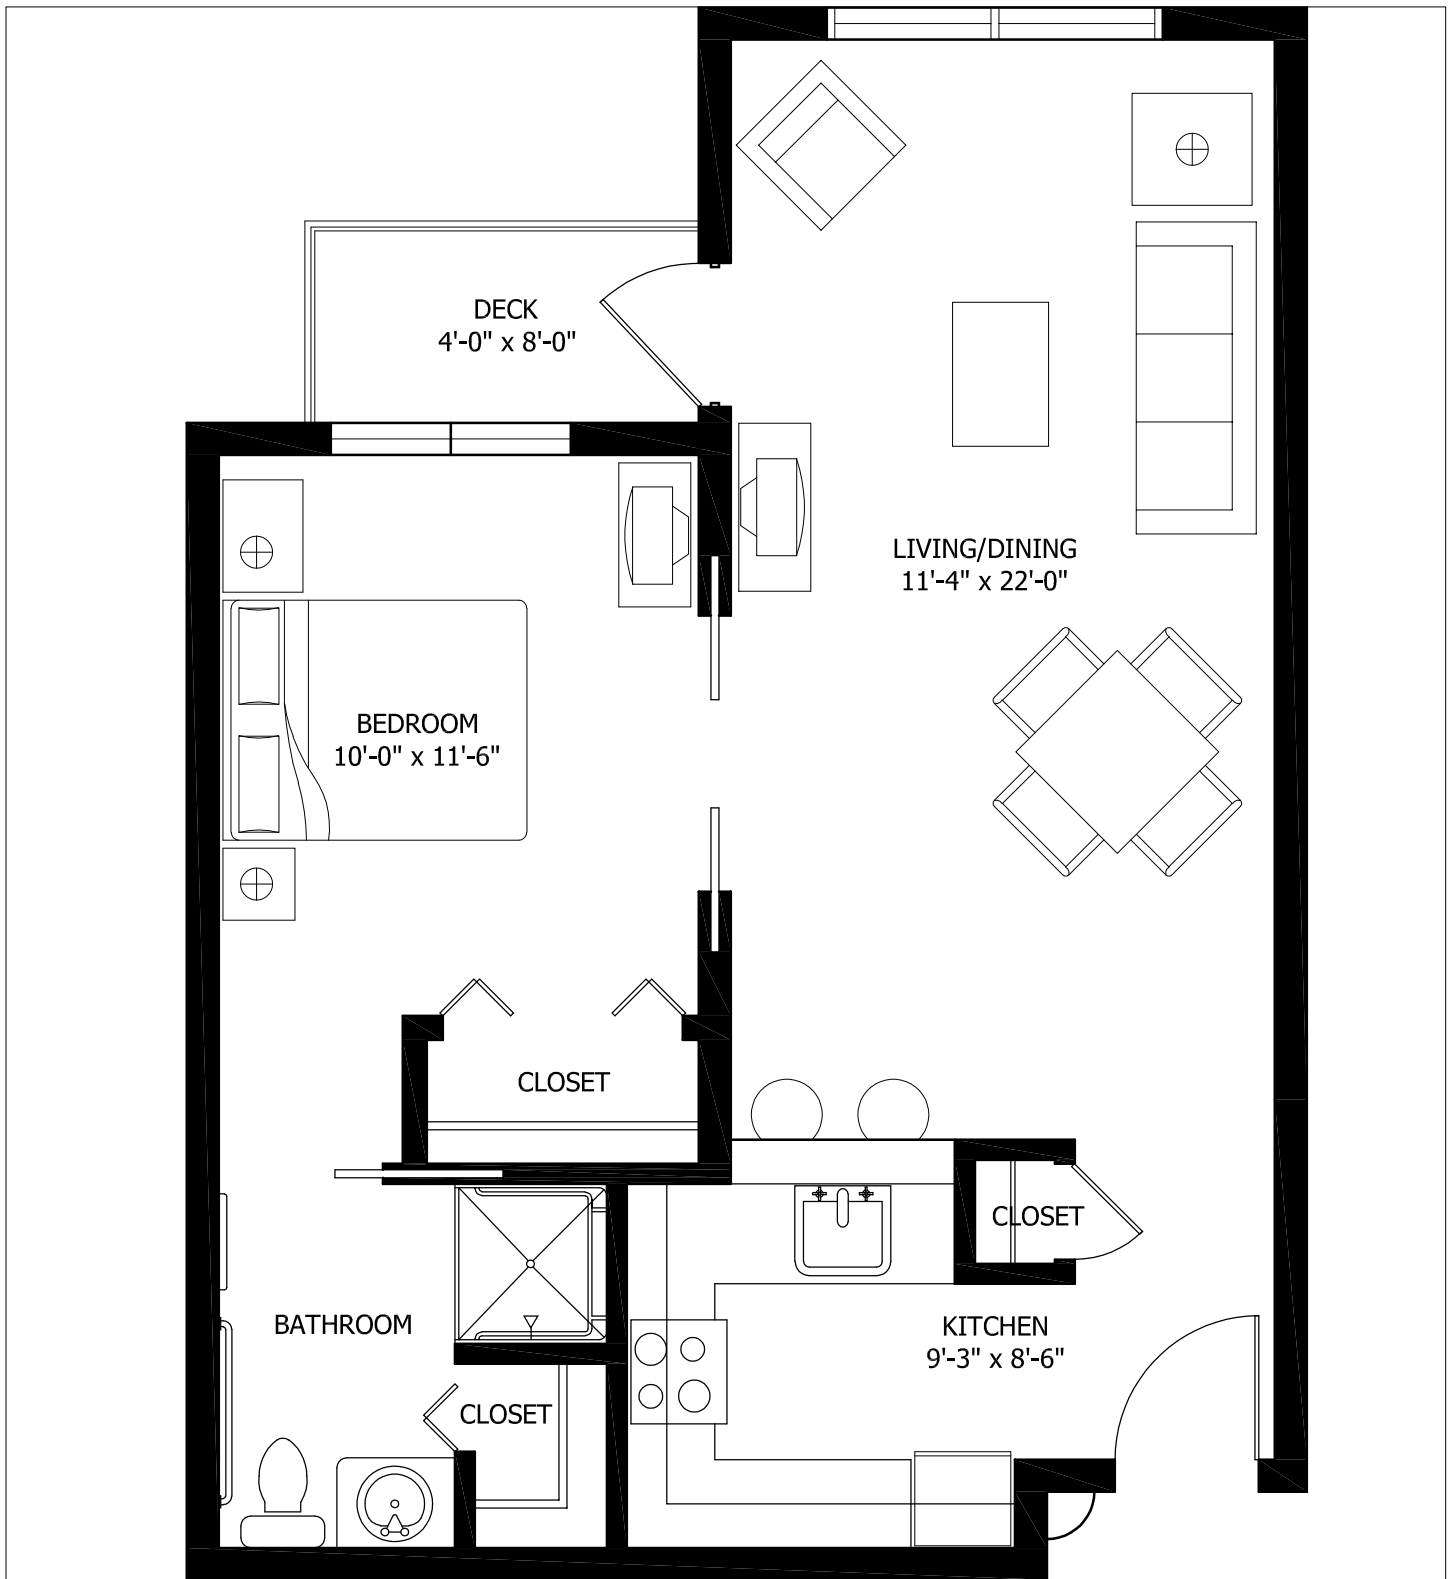

# CREEKSIDE - ONE BEDROOM

SCALE: 1/4" = 1'-0"


RESIDENCE SIZE: 624 SF



**LRS**  
**ARCHITECTS**  
 www.lrsarchitects.com

720 NW Davis  
 Suite 300  
 Portland OR 97209  
 503.221.1121 ☎  
 503.221.2077 📠

PROJECT NAME: FRIENDSVIEW MARKETING  
 PROJECT NUMBER: 219426  
 DATE ISSUED: 1.06.2020

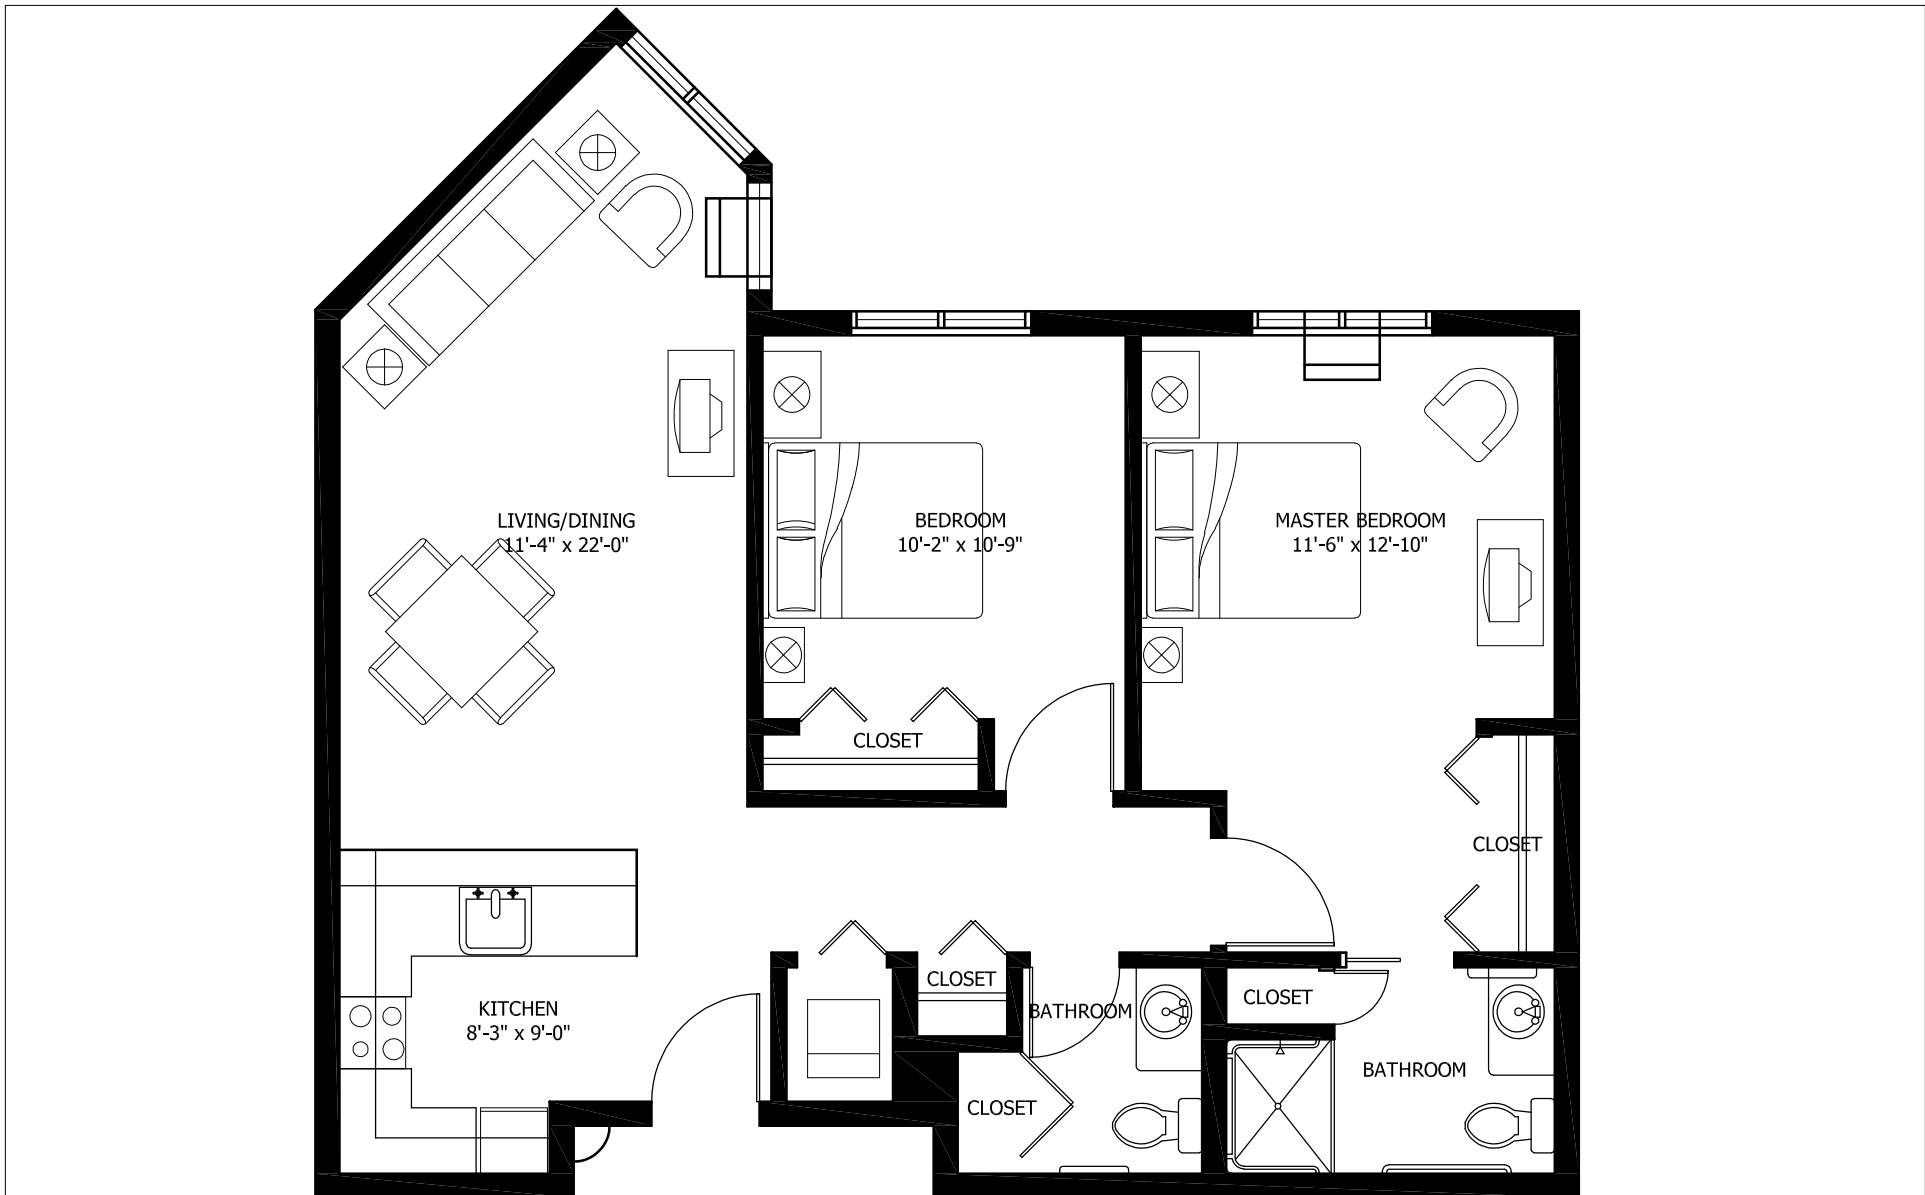

# CREEKSIDE - TWO BEDROOM


SCALE: 3/16" = 1'-0"

RESIDENCE SIZE: 825 SF



720 NW Davis  
 Suite 300  
 Portland OR 97209  
 503.221.1121 📞  
 503.221.2077 📠

PROJECT NAME: FRIENDSVIEW MARKETING  
 PROJECT NUMBER: 219426  
 DATE ISSUED: 1.06.2020

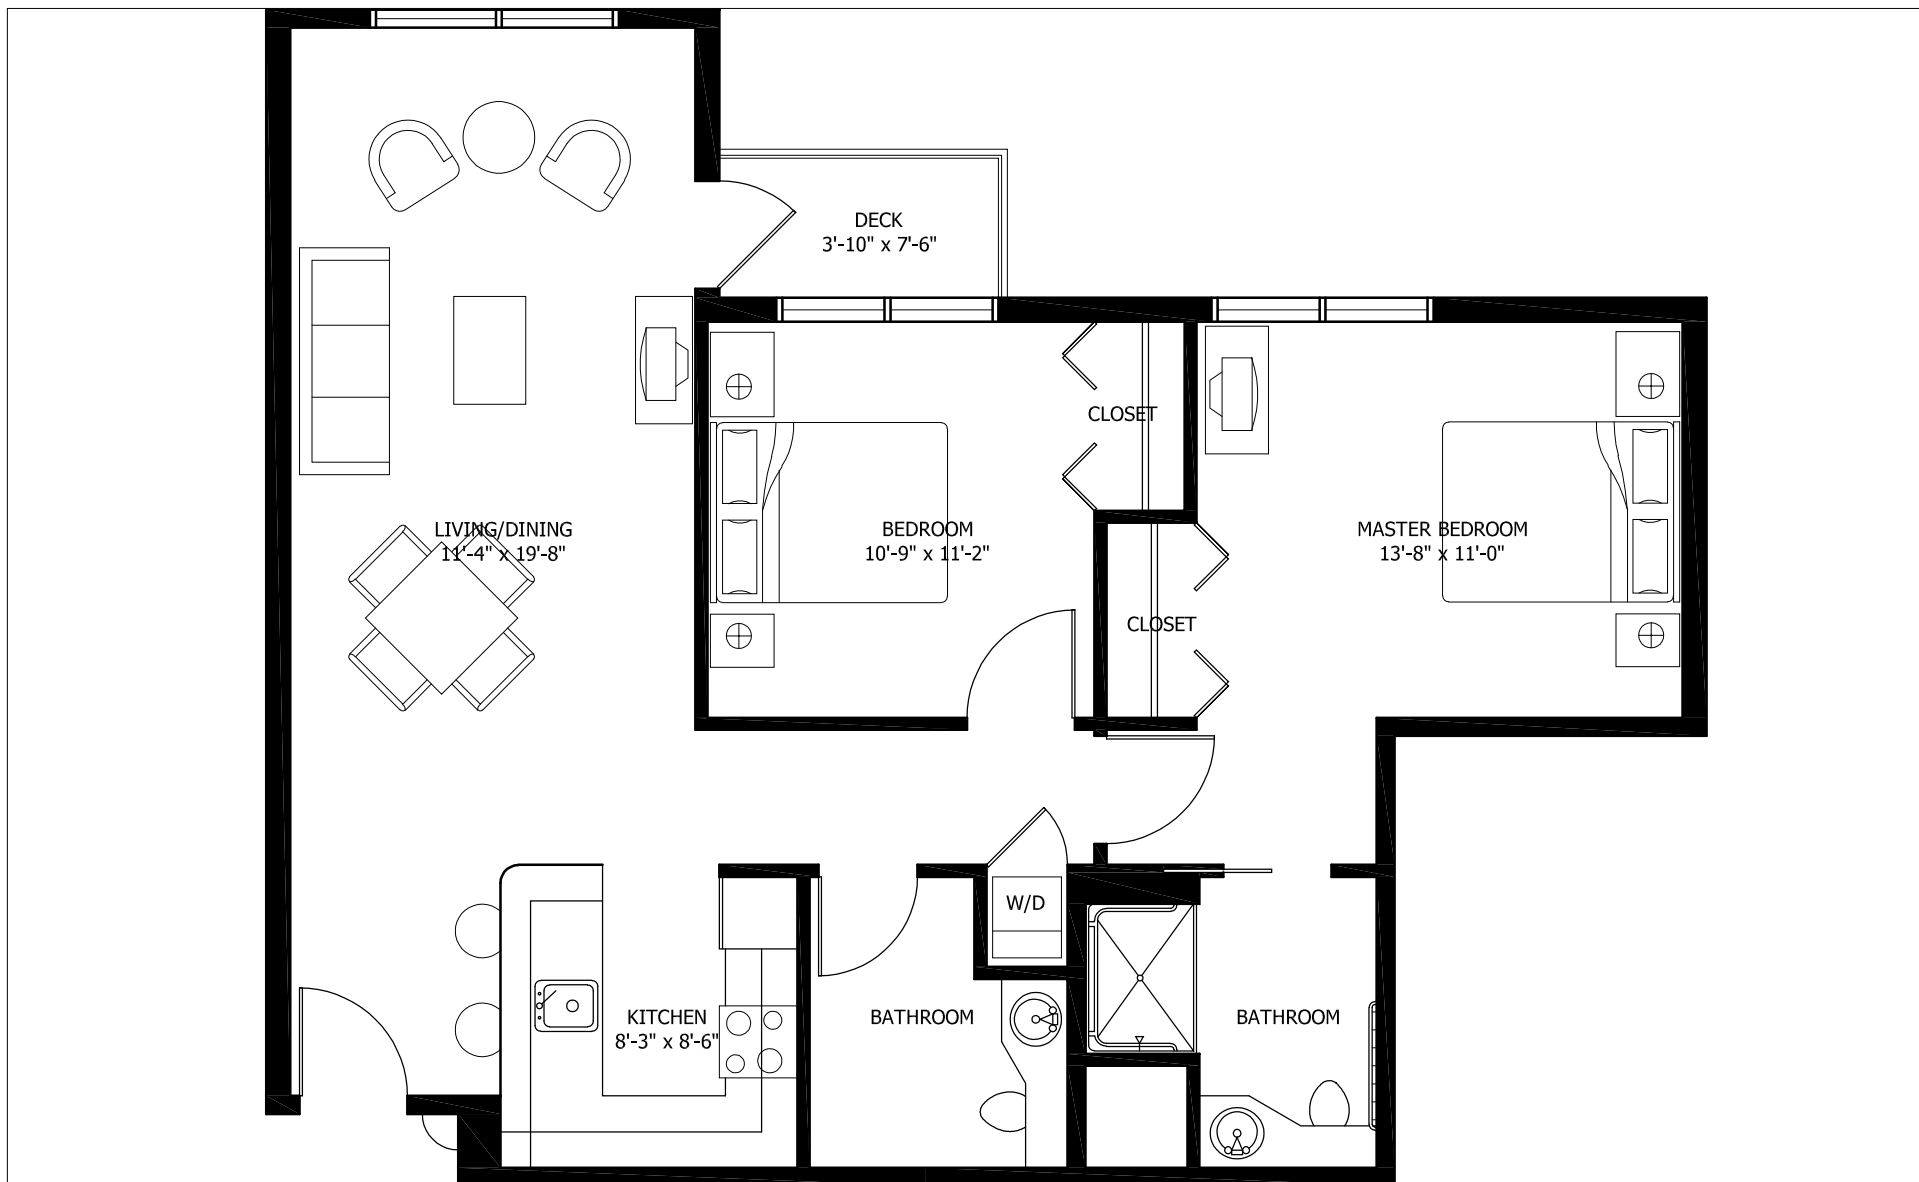

## CREEKSIDE - TWO BEBROOM


SCALE: 3/16" = 1'-0"

RESIDENCE SIZE: 915 SF



720 NW Davis  
 Suite 300  
 Portland OR 97209  
 503.221.1121 ☎  
 503.221.2077 📄

PROJECT NAME: FRIENDSVIEW MARKETING  
 PROJECT NUMBER: 219426  
 DATE ISSUED: 1.06.2020

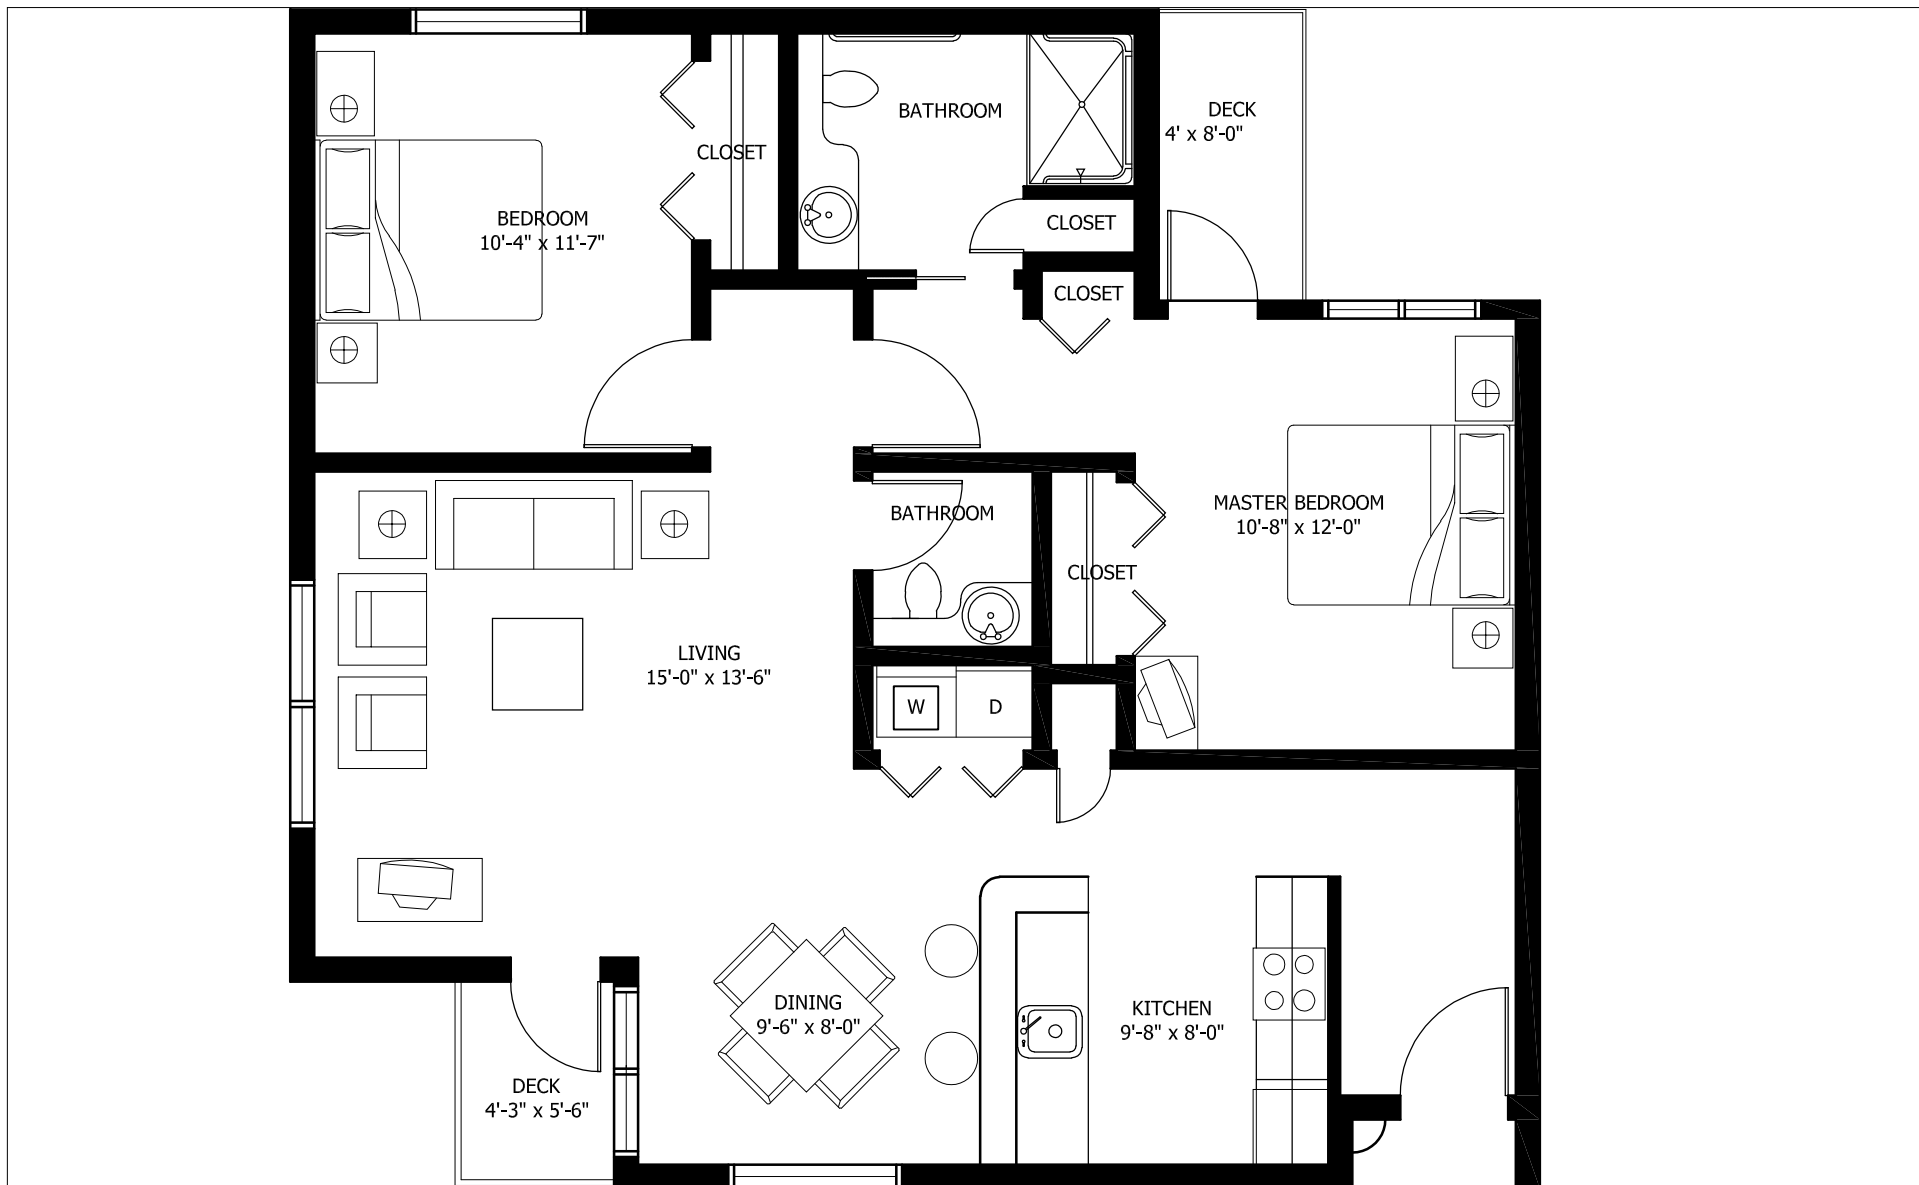

## CREEKSIDE - TWO BEDROOM


SCALE: 3/16" = 1'-0"

RESIDENCE SIZE: 986 SF



720 NW Davis  
 Suite 300  
 Portland OR 97209  
 503.221.1121 ☎  
 503.221.2077 📄

PROJECT NAME: FRIENDSVIEW MARKETING  
 PROJECT NUMBER: 219426  
 DATE ISSUED: 1.06.2020

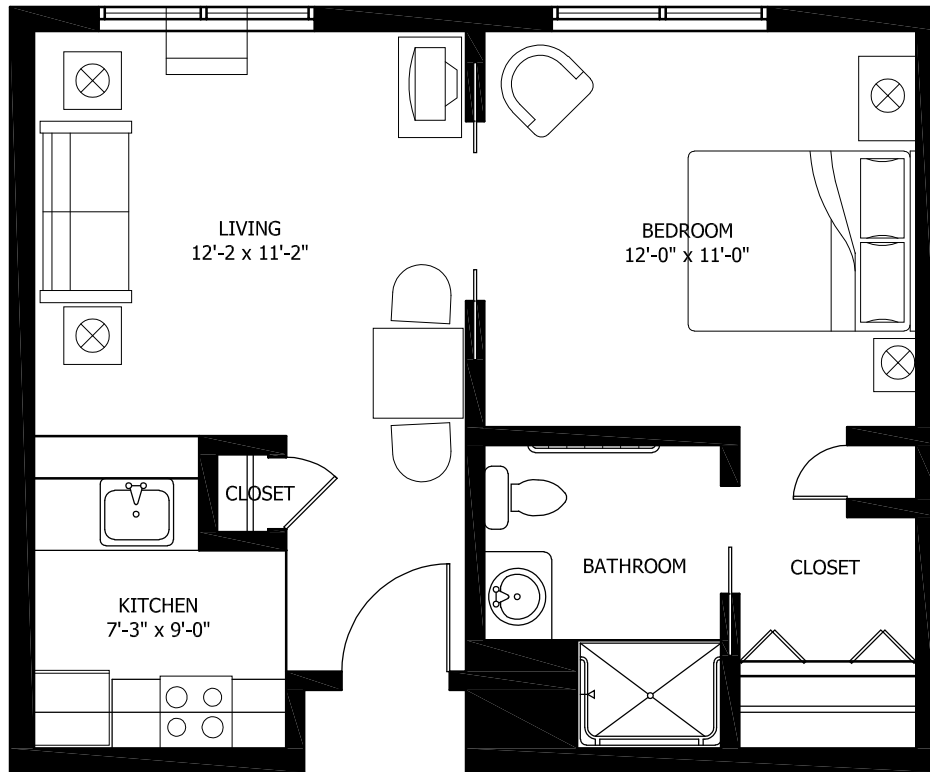

## GARDENSIDE - ONE BEDROOM


SCALE: 3/16" = 1'-0"

RESIDENCE SIZE: 486 SF



720 NW Davis  
 Suite 300  
 Portland OR 97209  
 503.221.1121 📞  
 503.221.2077 📠

PROJECT NAME: *FRIENDSVIEW MARKETING*  
 PROJECT NUMBER: 219426  
 DATE ISSUED: 1.06.2020

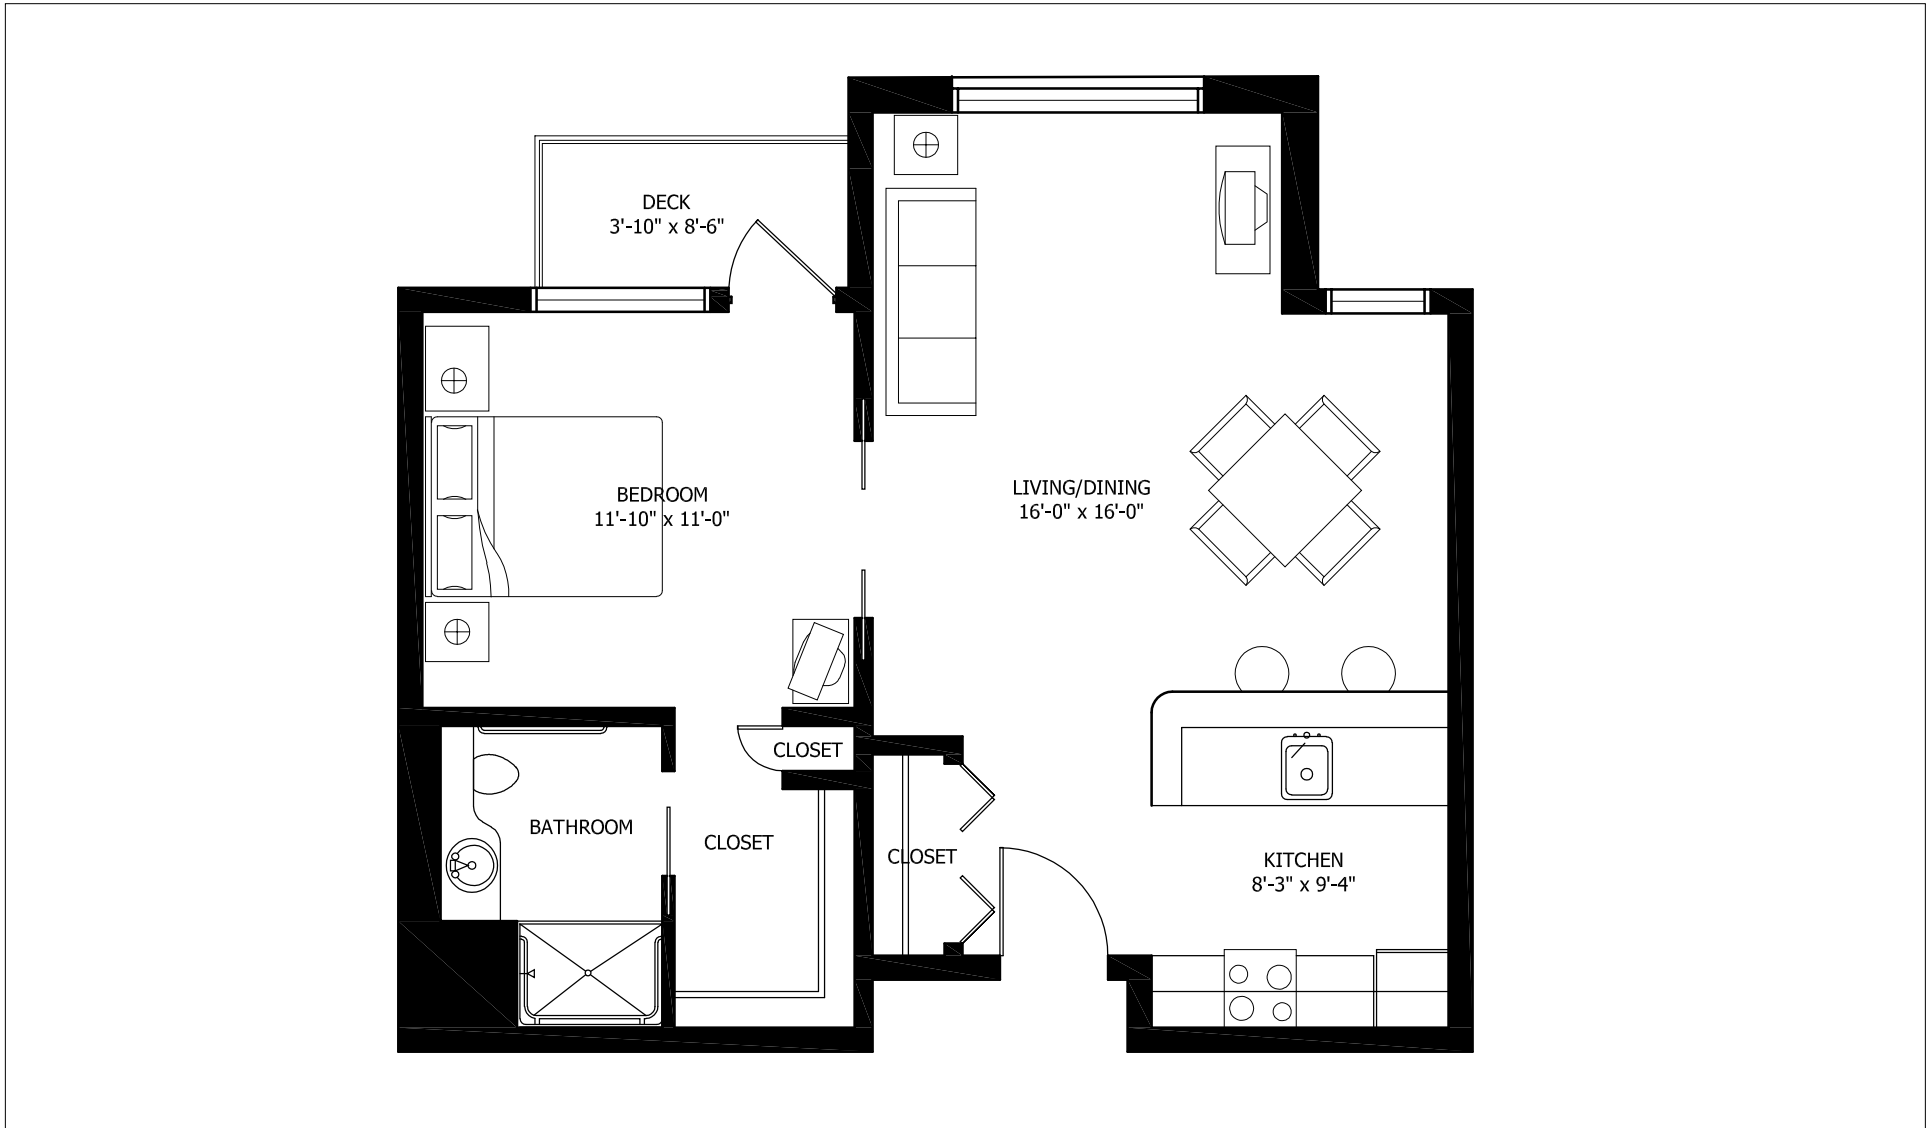

## GARDENSIDE - ONE BEDROOM

SCALE: 3/16" = 1'-0"

RESIDENCE SIZE: 600 SF



720 NW Davis  
 Suite 300  
 Portland OR 97209  
 503.221.1121 ☎  
 503.221.2077 📄

PROJECT NAME: *FRIENDSVIEW MARKETING*  
 PROJECT NUMBER: 219426  
 DATE ISSUED: 1.06.2020