

SPRINGBROOK MEADOWS COTTAGE - #24 (AZALEA)

SCALE: 1/8" = 1'-0"

RESIDENCE SIZE: 1,552 SF




Friendsview

LRS
ARCHITECTS
 www.lrsarchitects.com

720 NW Davis
 Suite 300
 Portland OR 97209
 503.221.1121 ☎
 503.221.2077 📠

PROJECT NAME: *FRIENDSVIEW MARKETING*
 PROJECT NUMBER: 219426
 DATE ISSUED: 1.06.2020

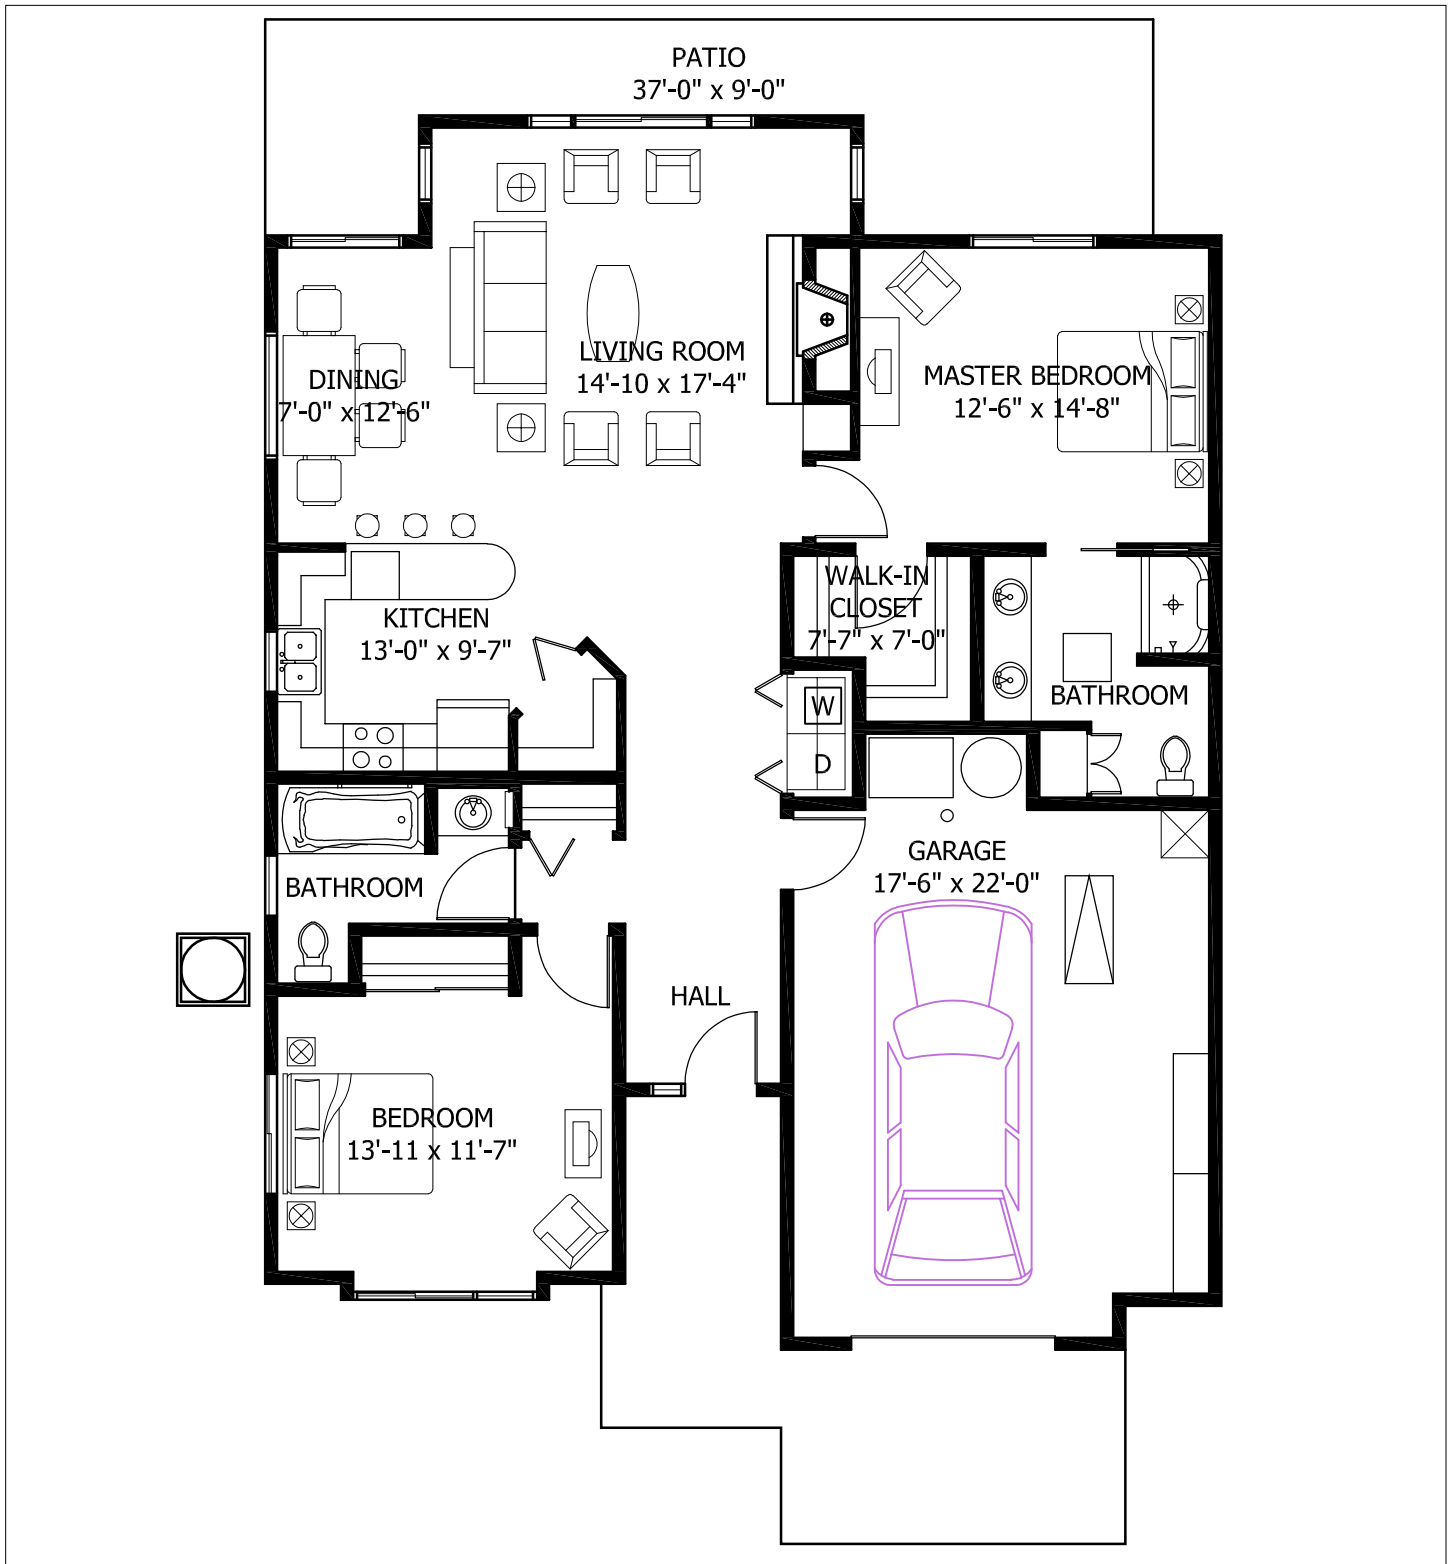

SPRINGBROOK MEADOWS COTTAGE - #28 (BIRCH)

SCALE: 1/8" = 1'-0"


RESIDENCE SIZE: 1,453 SF



LRS
ARCHITECTS
www.lrsarchitects.com

720 NW Davis
Suite 300
Portland OR 97209
503.221.1121 ☎
503.221.2077 📠

PROJECT NAME: FRIENDSVIEW MARKETING
PROJECT NUMBER: 219426
DATE ISSUED: 1.06.2020

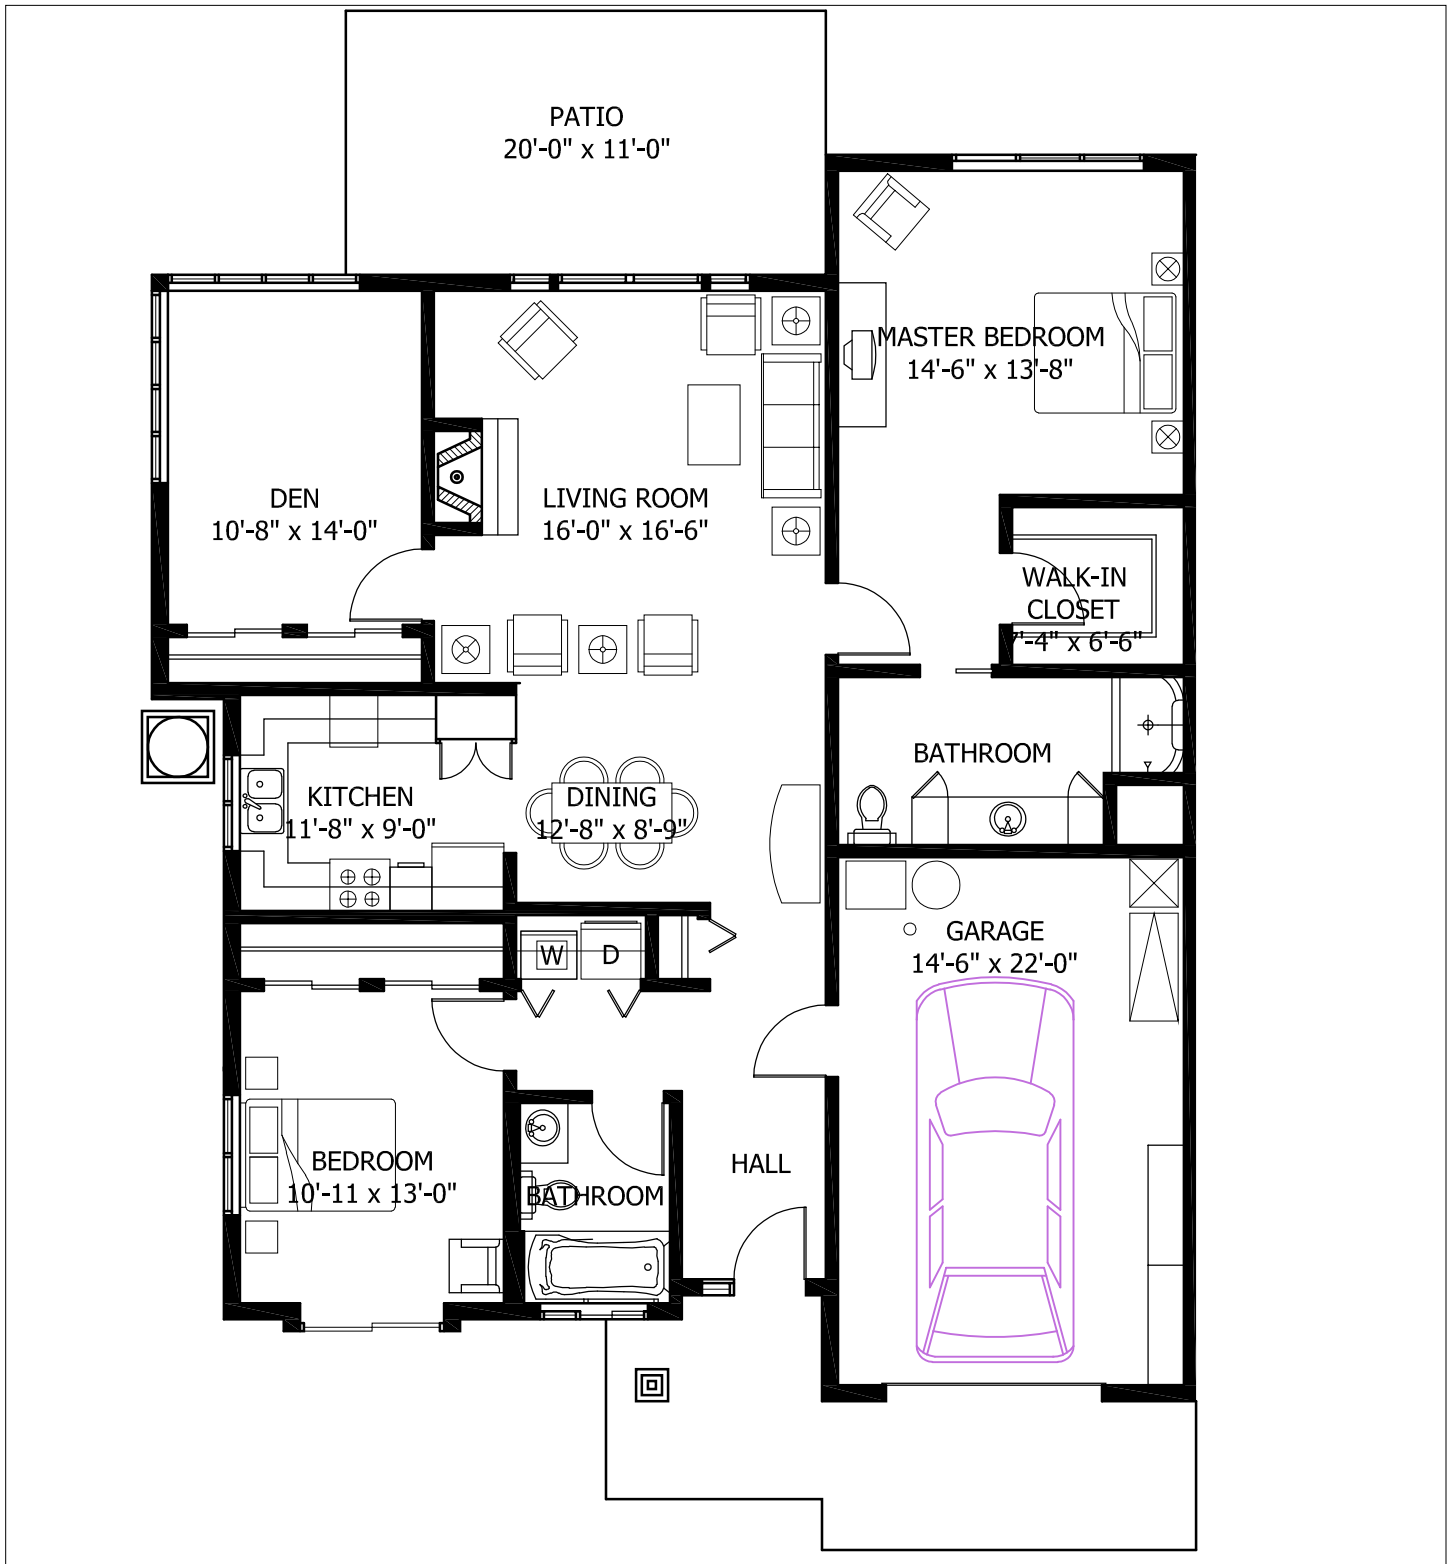

SPRINGBROOK MEADOWS COTTAGE - #26 (CAMELLIA)

SCALE: 1/8" = 1'-0"

RESIDENCE SIZE: 1,321 SF



Friendsview

LRS
ARCHITECTS
www.lrsarchitects.com

720 NW Davis
Suite 300
Portland OR 97209
503.221.1121 ☎
503.221.2077 📠

PROJECT NAME: FRIENDSVIEW MARKETING
PROJECT NUMBER: 219426
DATE ISSUED: 1.06.2020