


C1 Starts From 2nd Floor
(Cast along with walls)


Column Detail

Scale 1:20

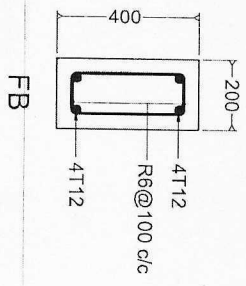

Foundation Beams Detail (FB)


Scale 1:20

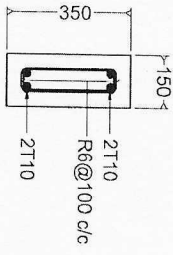

RB


Roof Beams Detail


Scale 1:20

	C-04332017 PV
	Hussain, 2nd Floor, Mehera Masjid 20012, Noida Email: reinforcivil@gmail Tel: 7914171, 7918665
Project: Woman's Committe Office Ad Onadho	Client: Woman's Comm
Date: 07th February 20	Architect: Ahulam Ilyas
Engineer: Hussain Shihan	Drawn By: Assadih
Notes:	
Project No: RD-89	
Drawing No: WC-06	

Foundation Layout

Scale 1:100

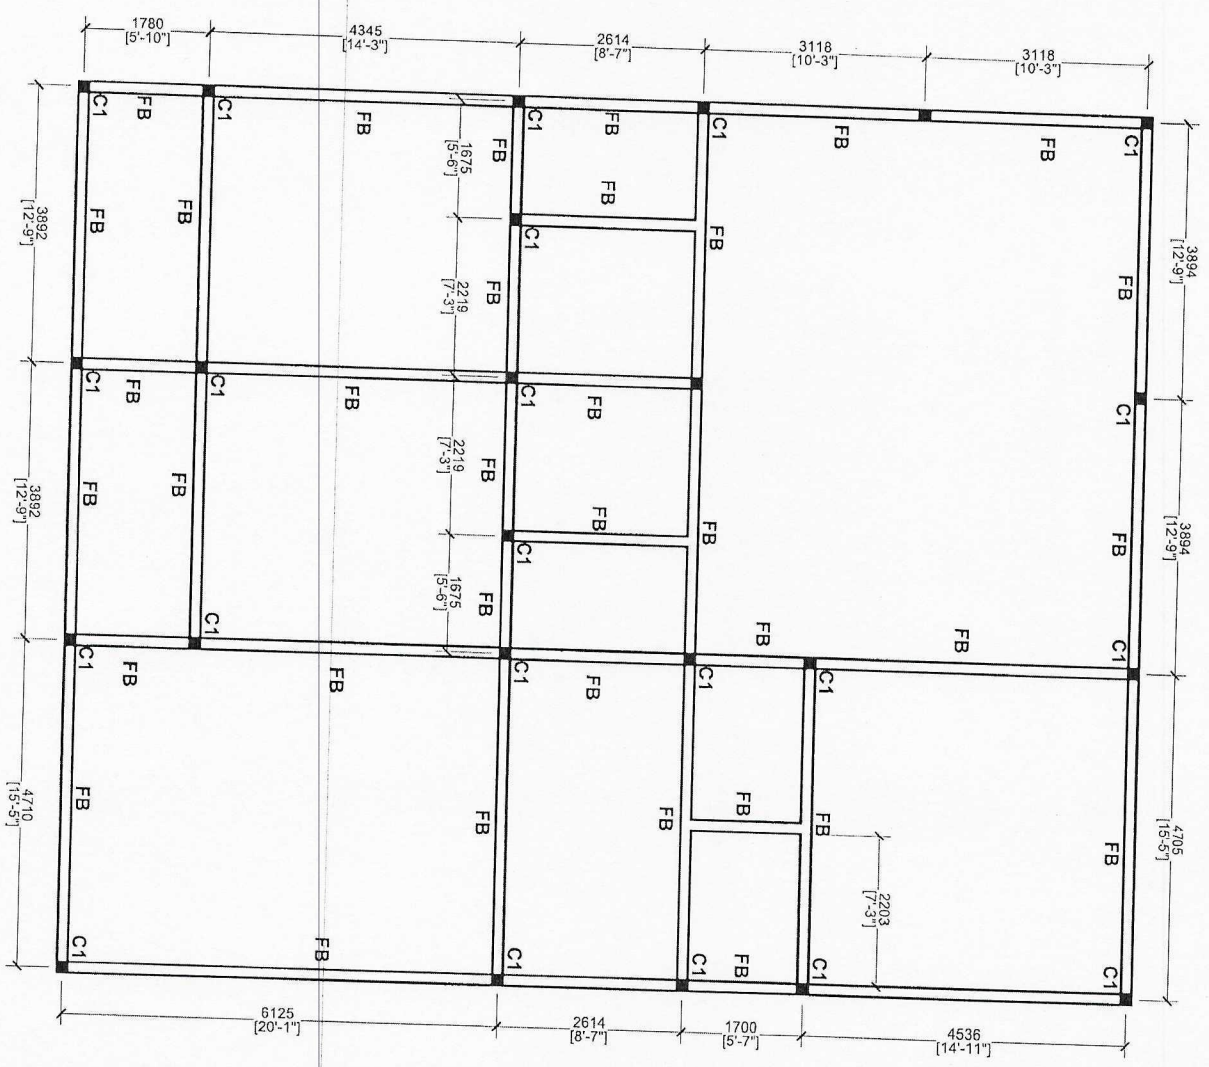

	Project: Woman's Committee Office Ad. Omradhoo
	Client: Woman's Committee Office Date: 07th February 20 Architect: Abulhasan Ilyas Engineer: Hussain Shihan Drawn By: Assach Notes:
Project No: RD-89 Drawing No: WC-06	H. Mahinar, 2nd Floor Mahini G Male 20012, Maldives Email: mahinar@geniik Tel: 7924271, 7518685