


# B.KUDARIKILU FISH MARKET


ARCHITECTURAL, STRUCTURAL  
ELECTRICAL & PLUMBING  
DRAWINGS

---

CLIENT: KUDARIKILU COUNCIL  
DRAWING BY: HALLE

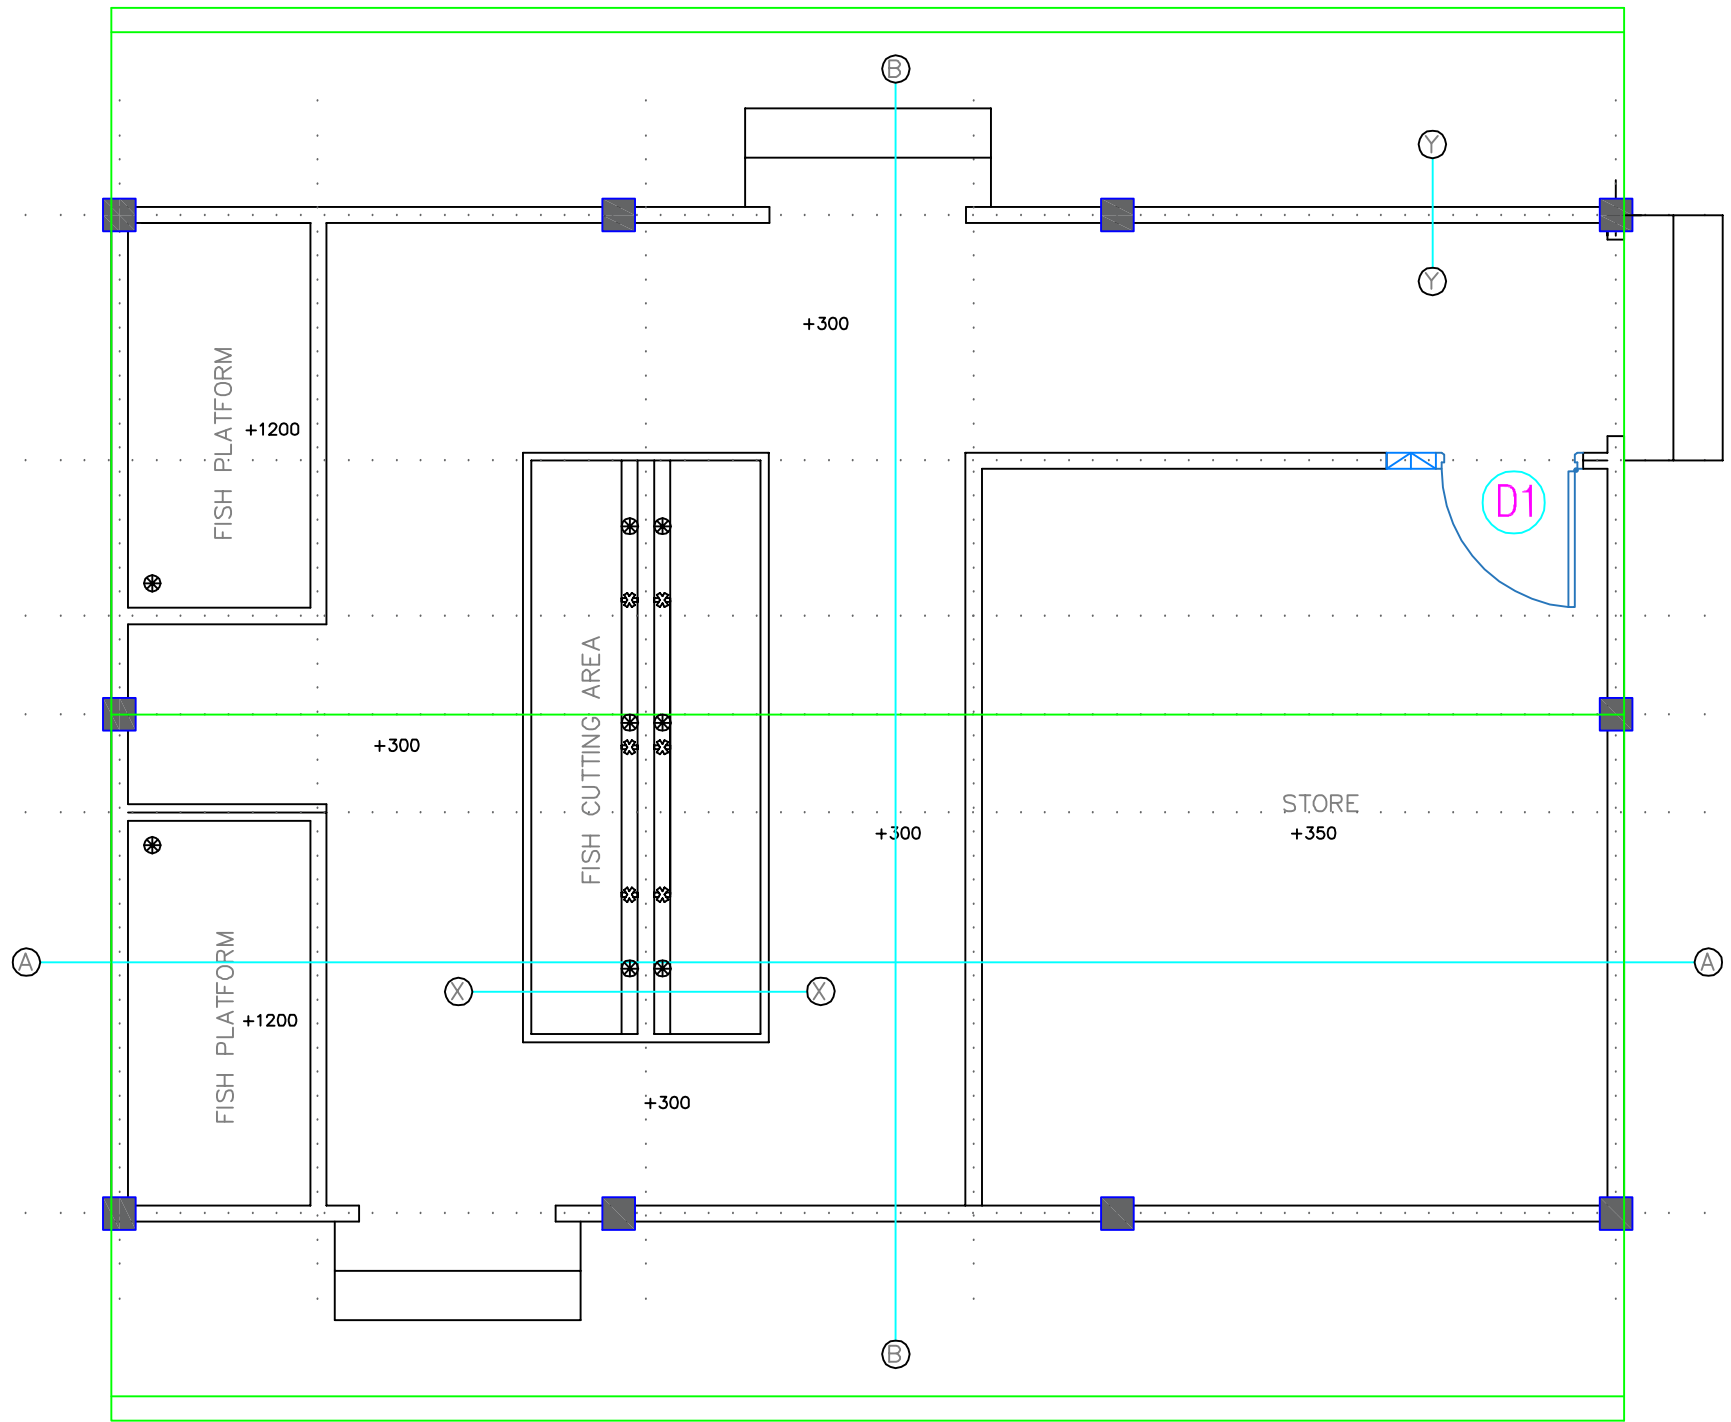

FLOOR PLAN

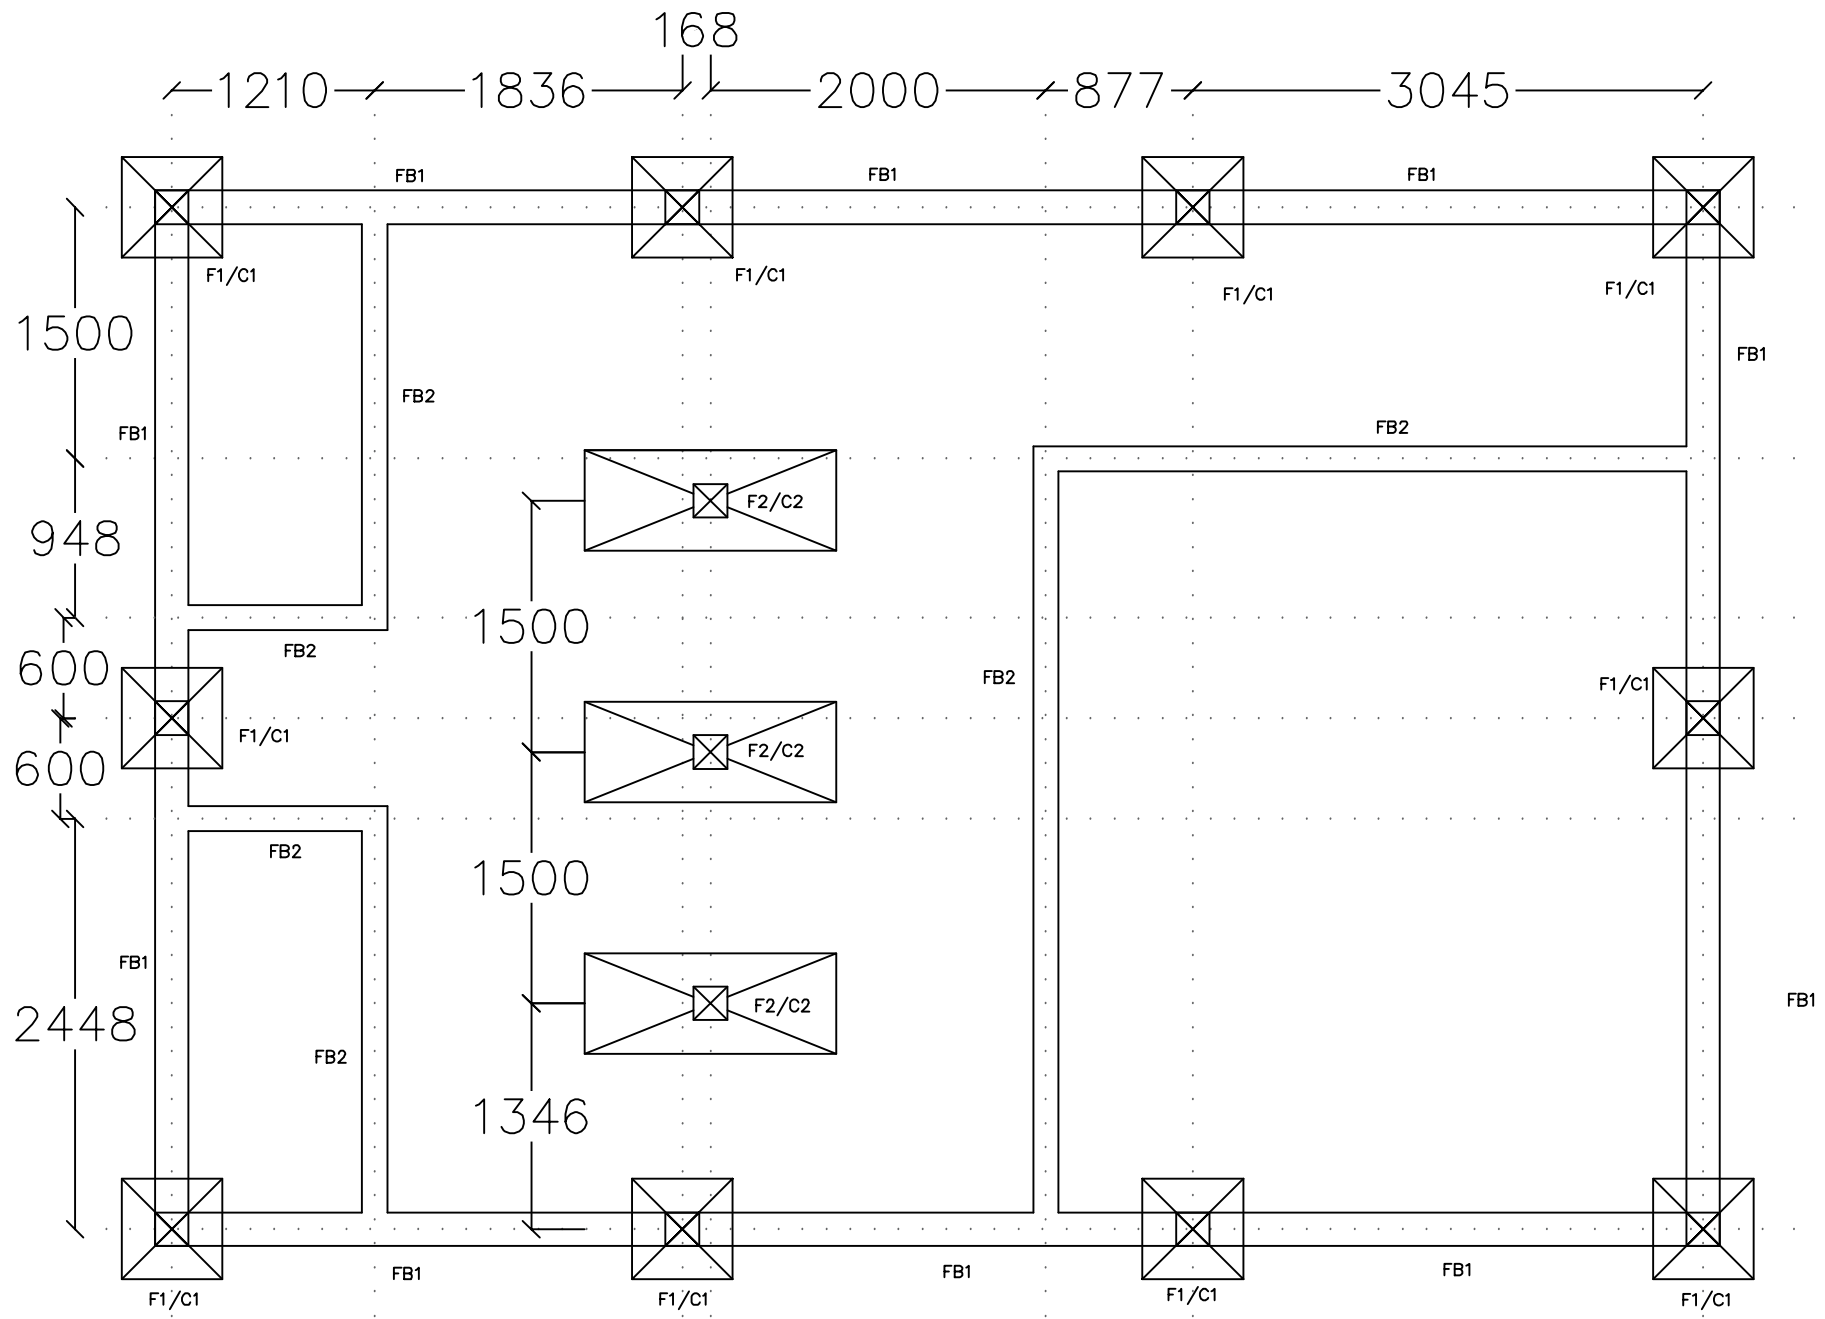

FOUNDATION PLAN

9136

6096


RB

RB


RB

RB


ROOF BEAM

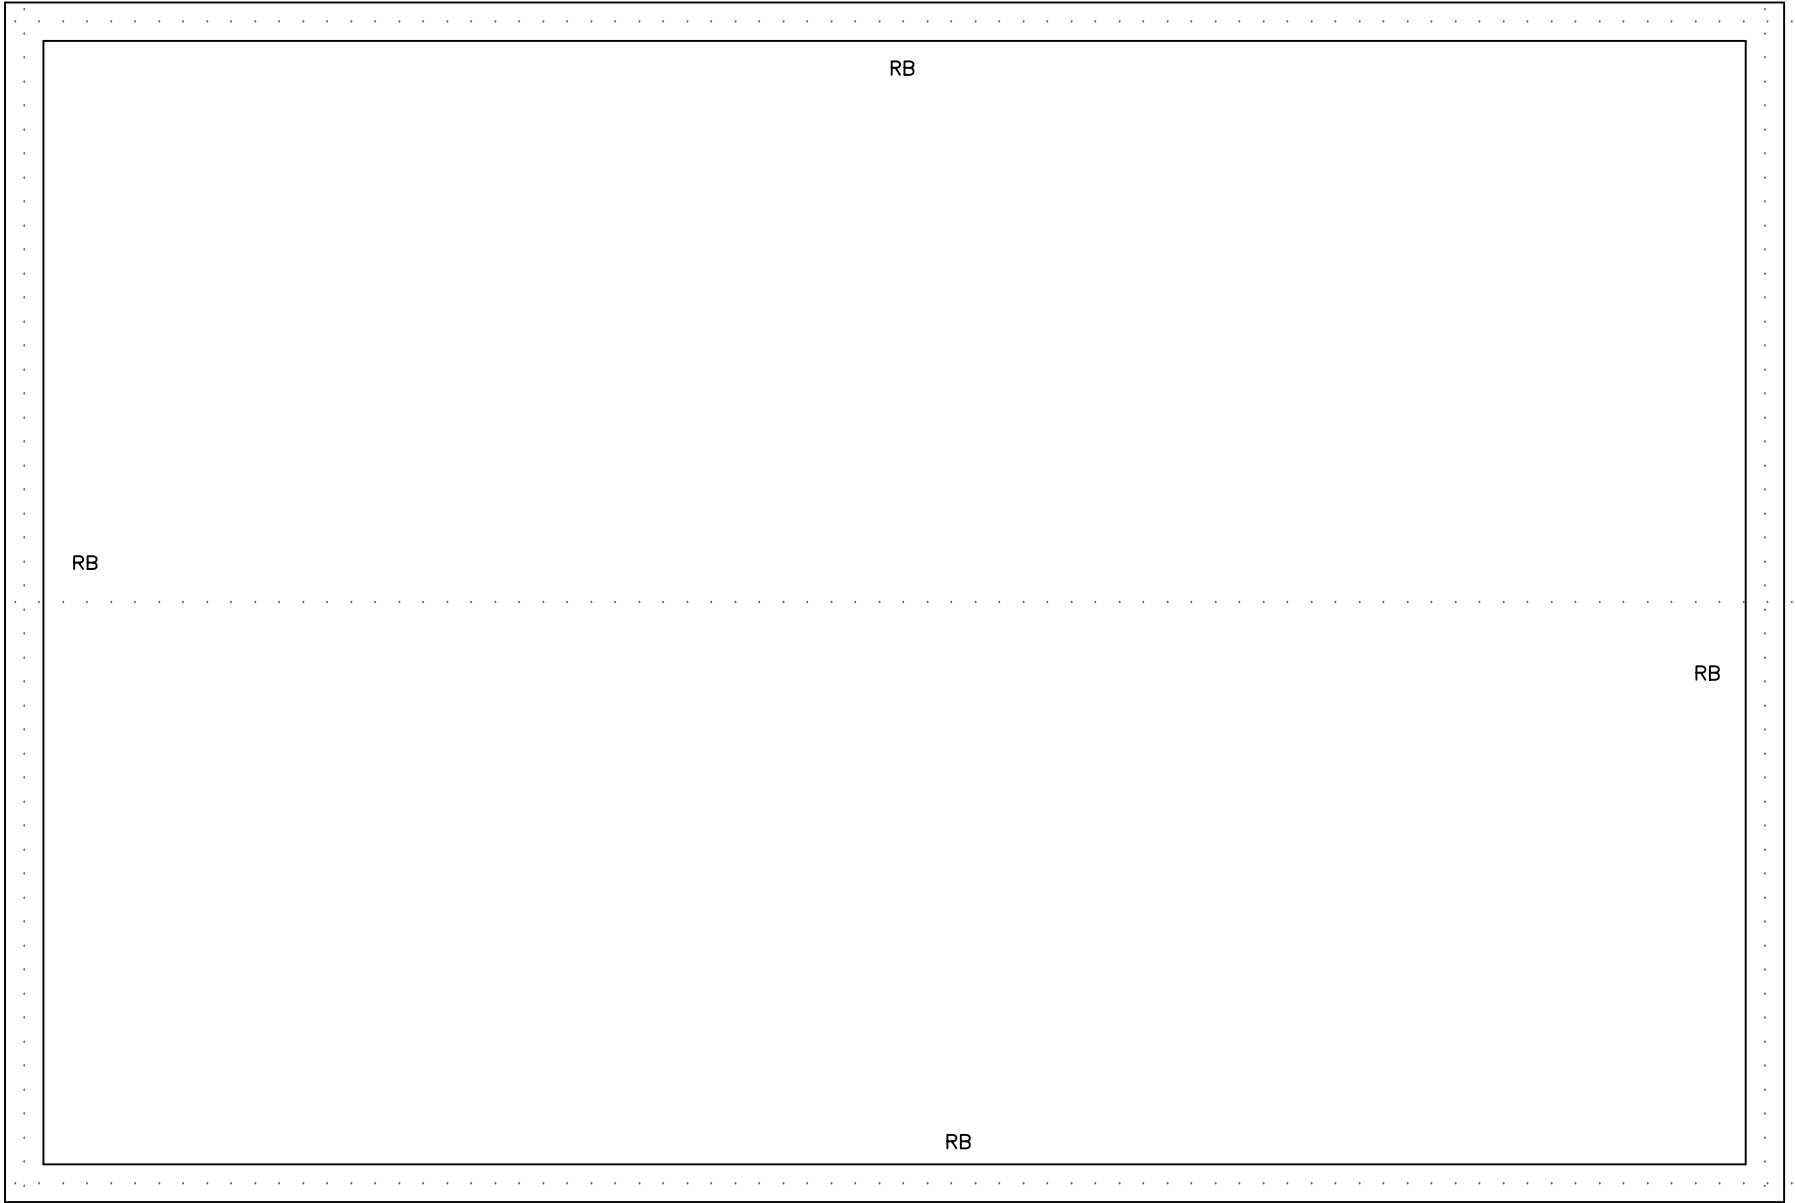


4 DOWN PIPE

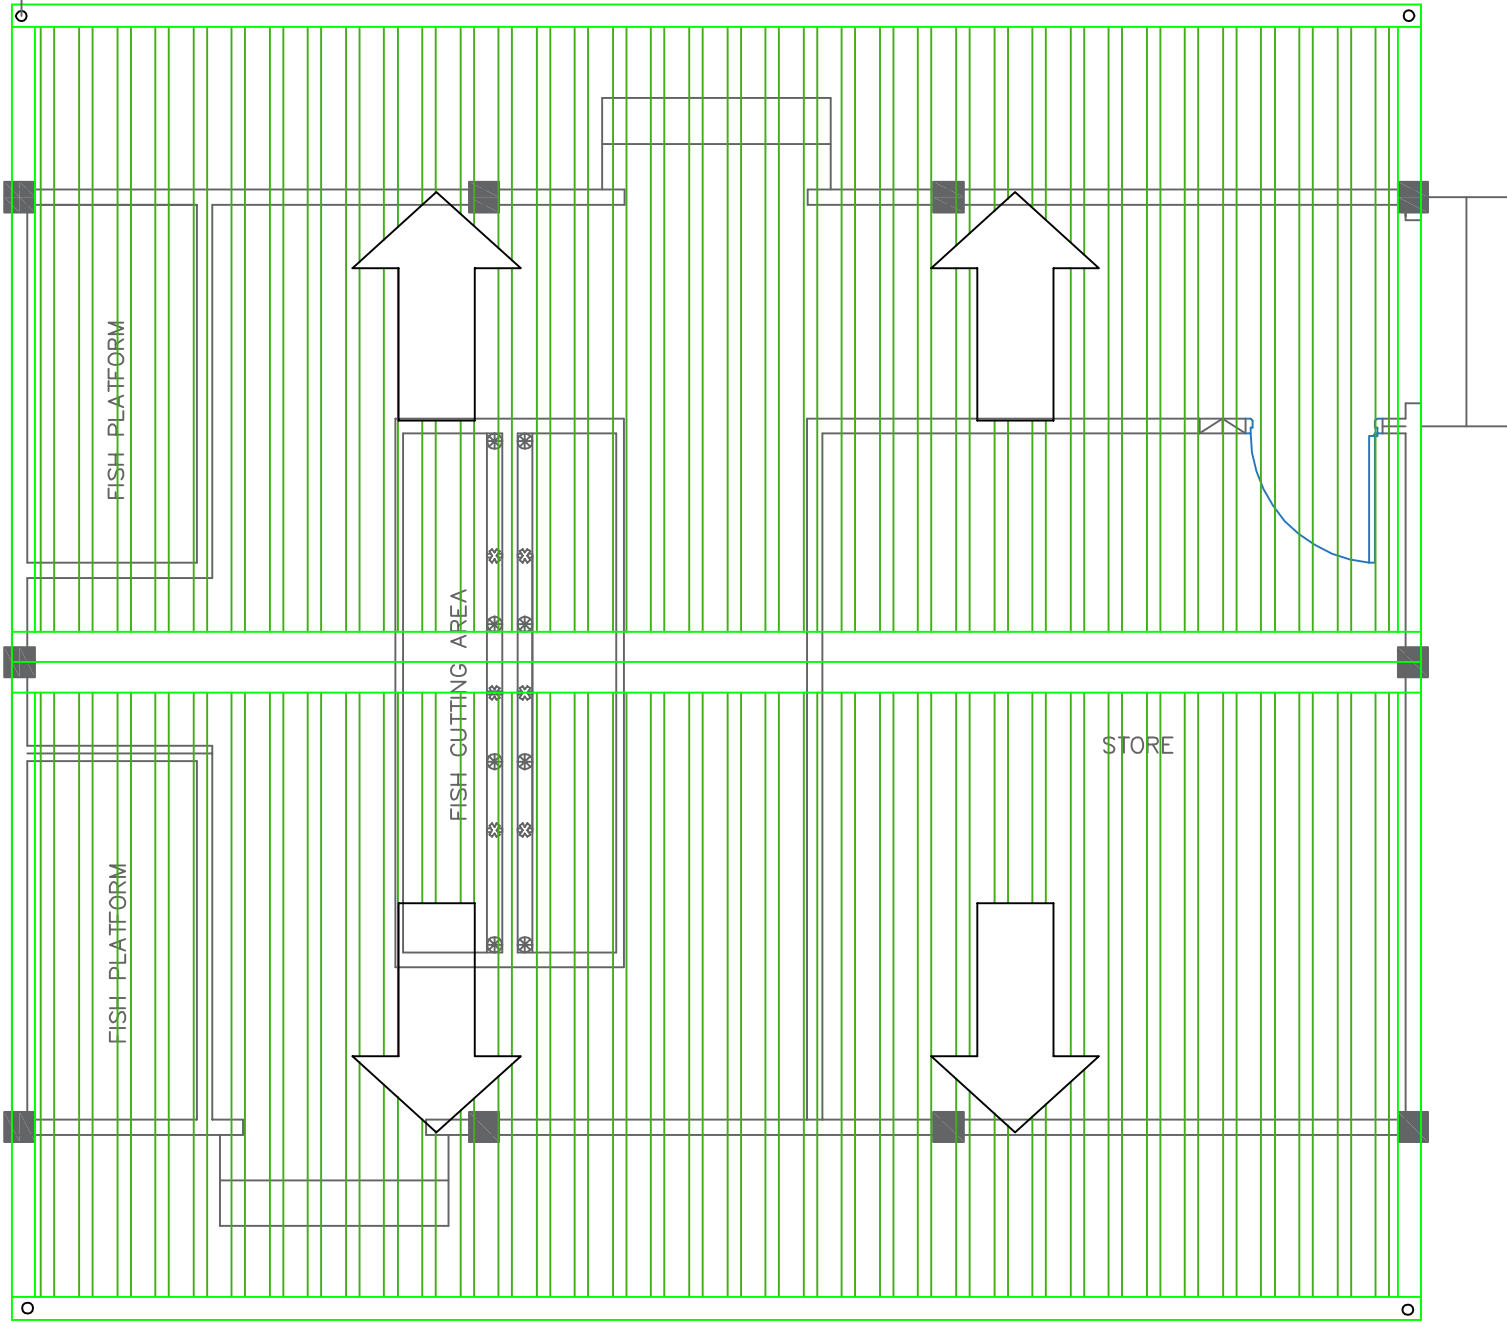


ROOF PLAN

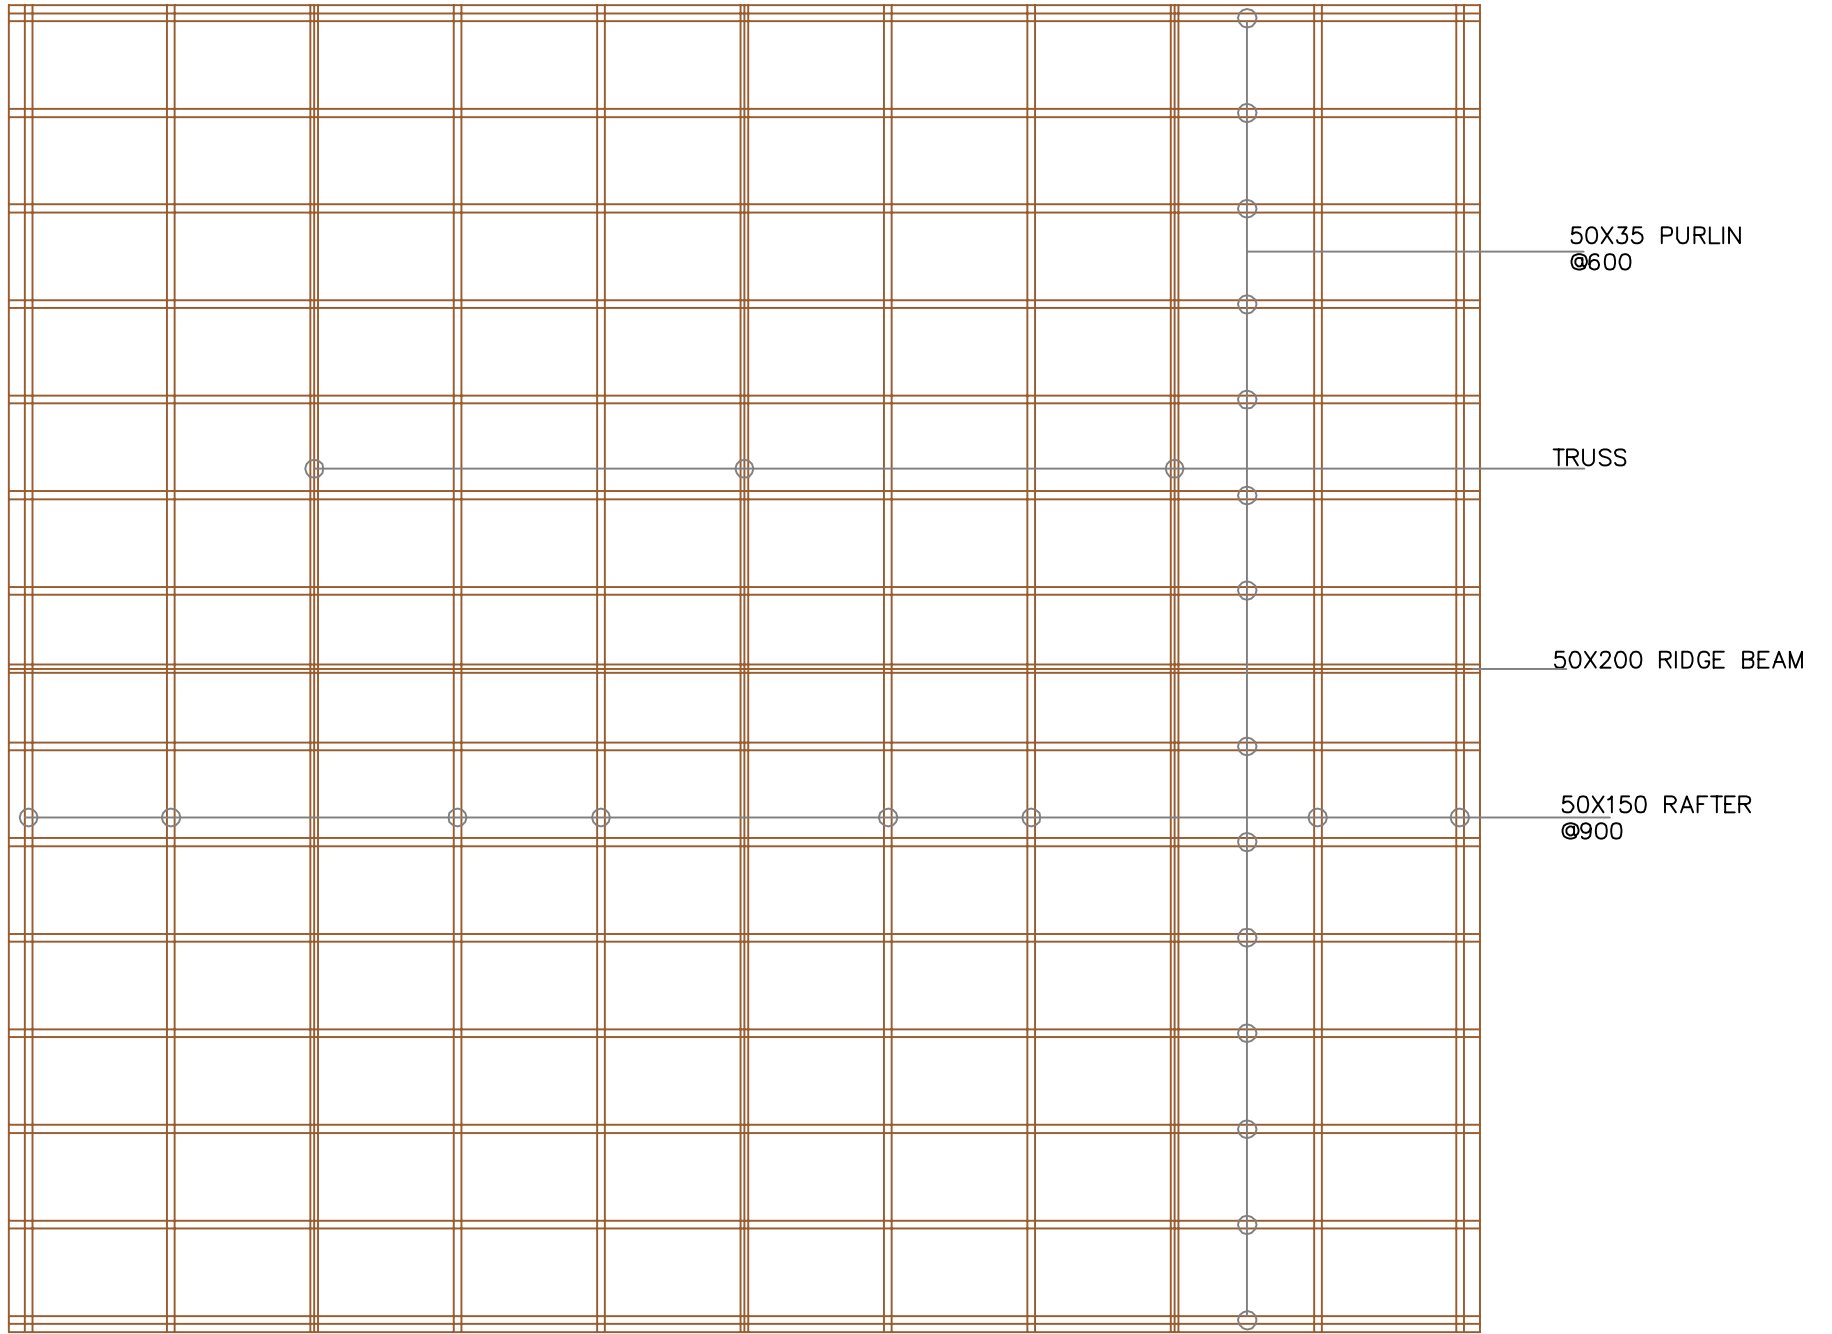


ROOF STRUCTURE

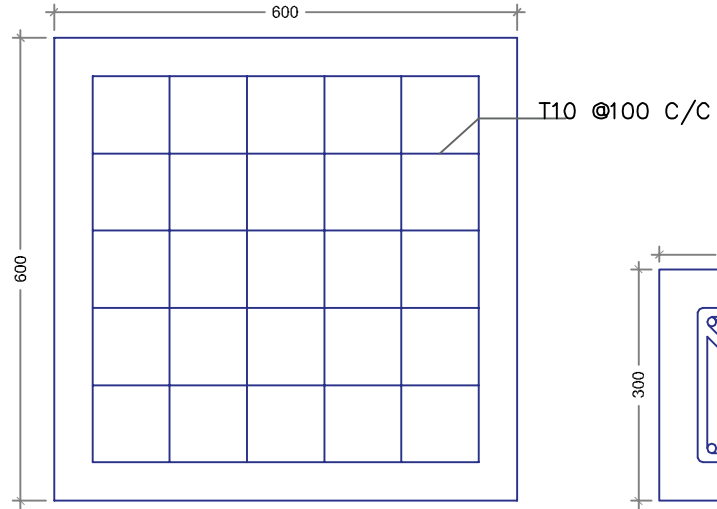


FOOTING F1

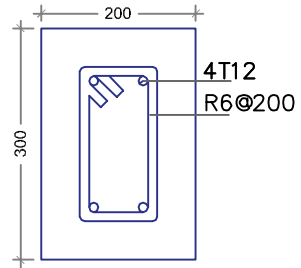


F BEAM FB1

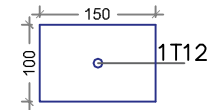

FB2

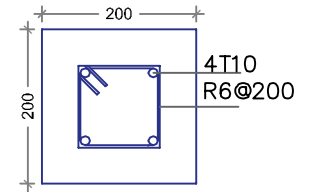

COLUMN C1  
C2/ROOF BEAM RB

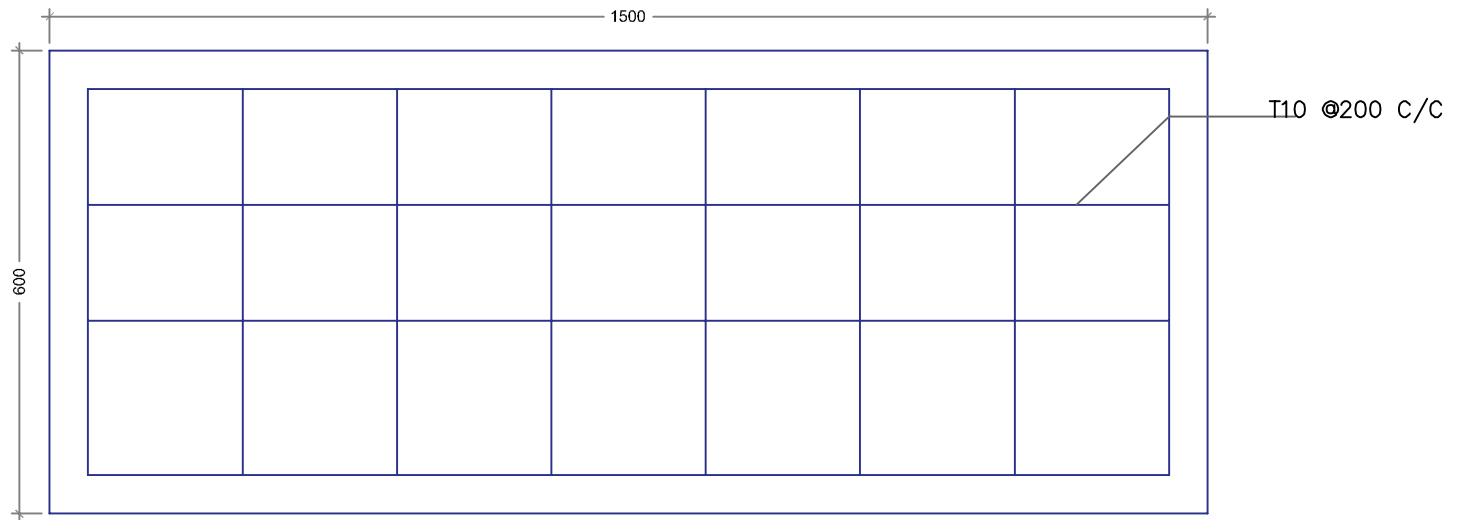

FOOTING F2

# STRUCTURAL DETAILS






---


D1

---


01 NO.S

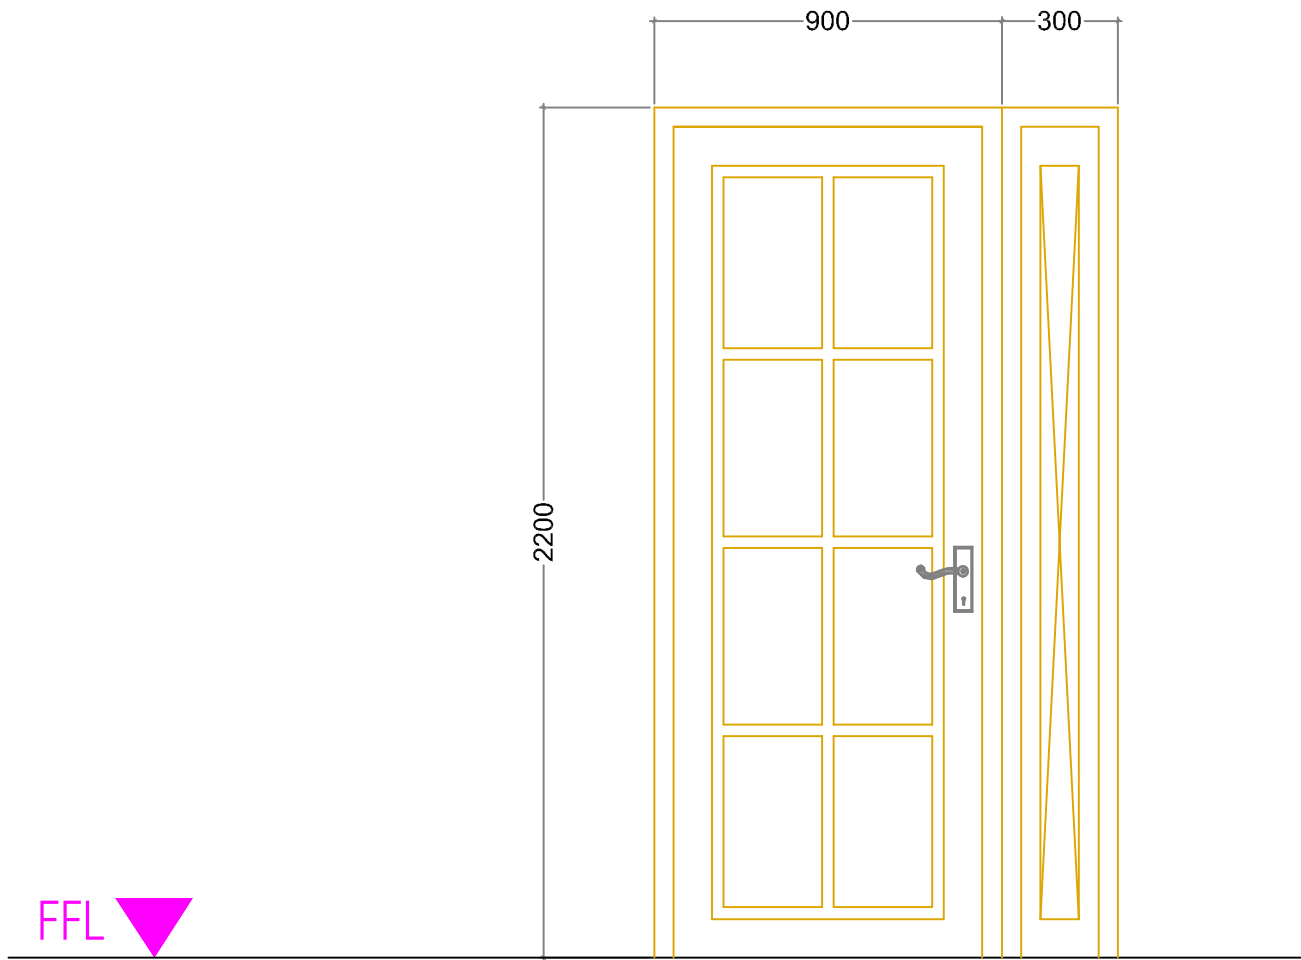


DOOR WINDOW

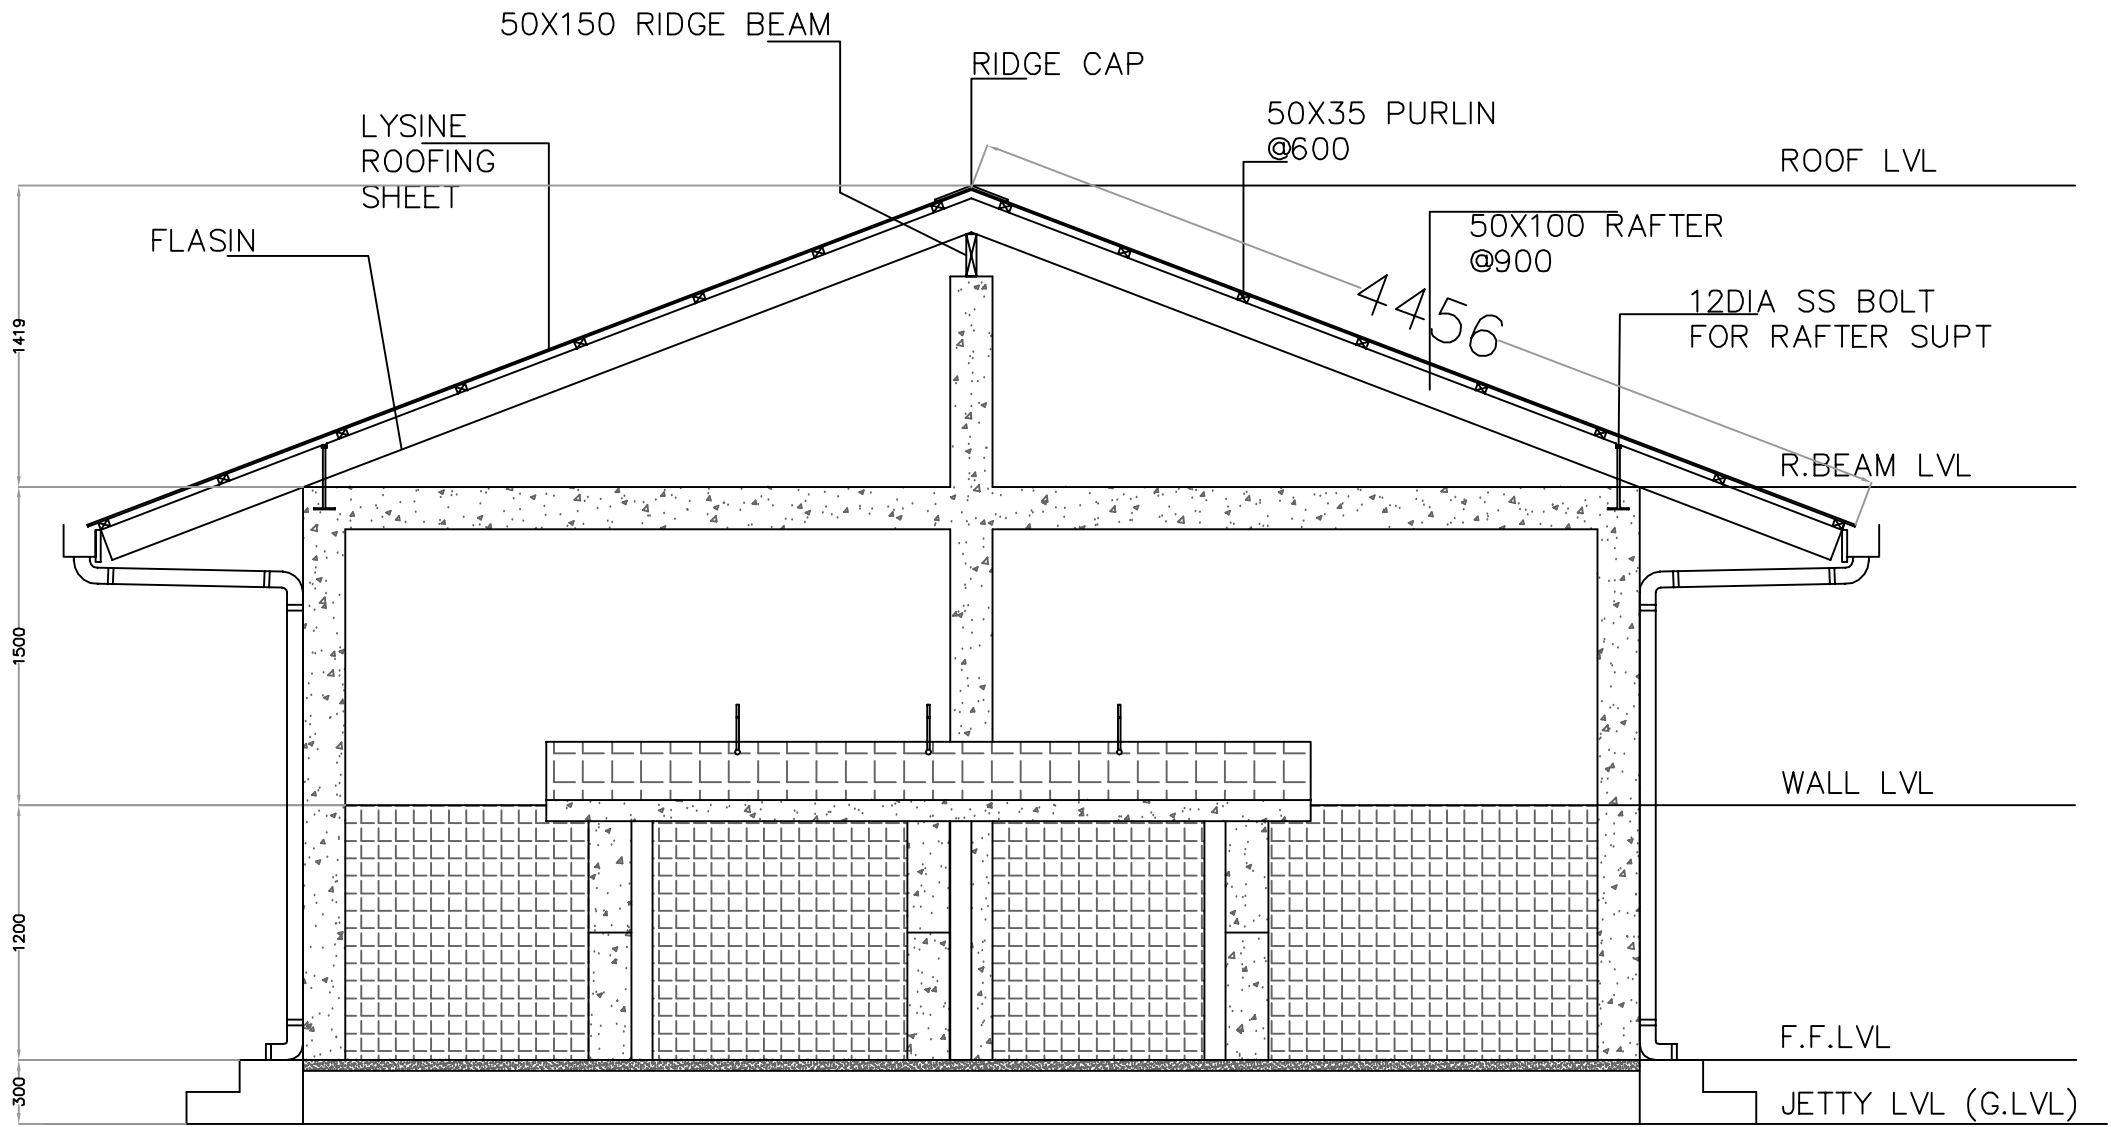



SECTION B-B

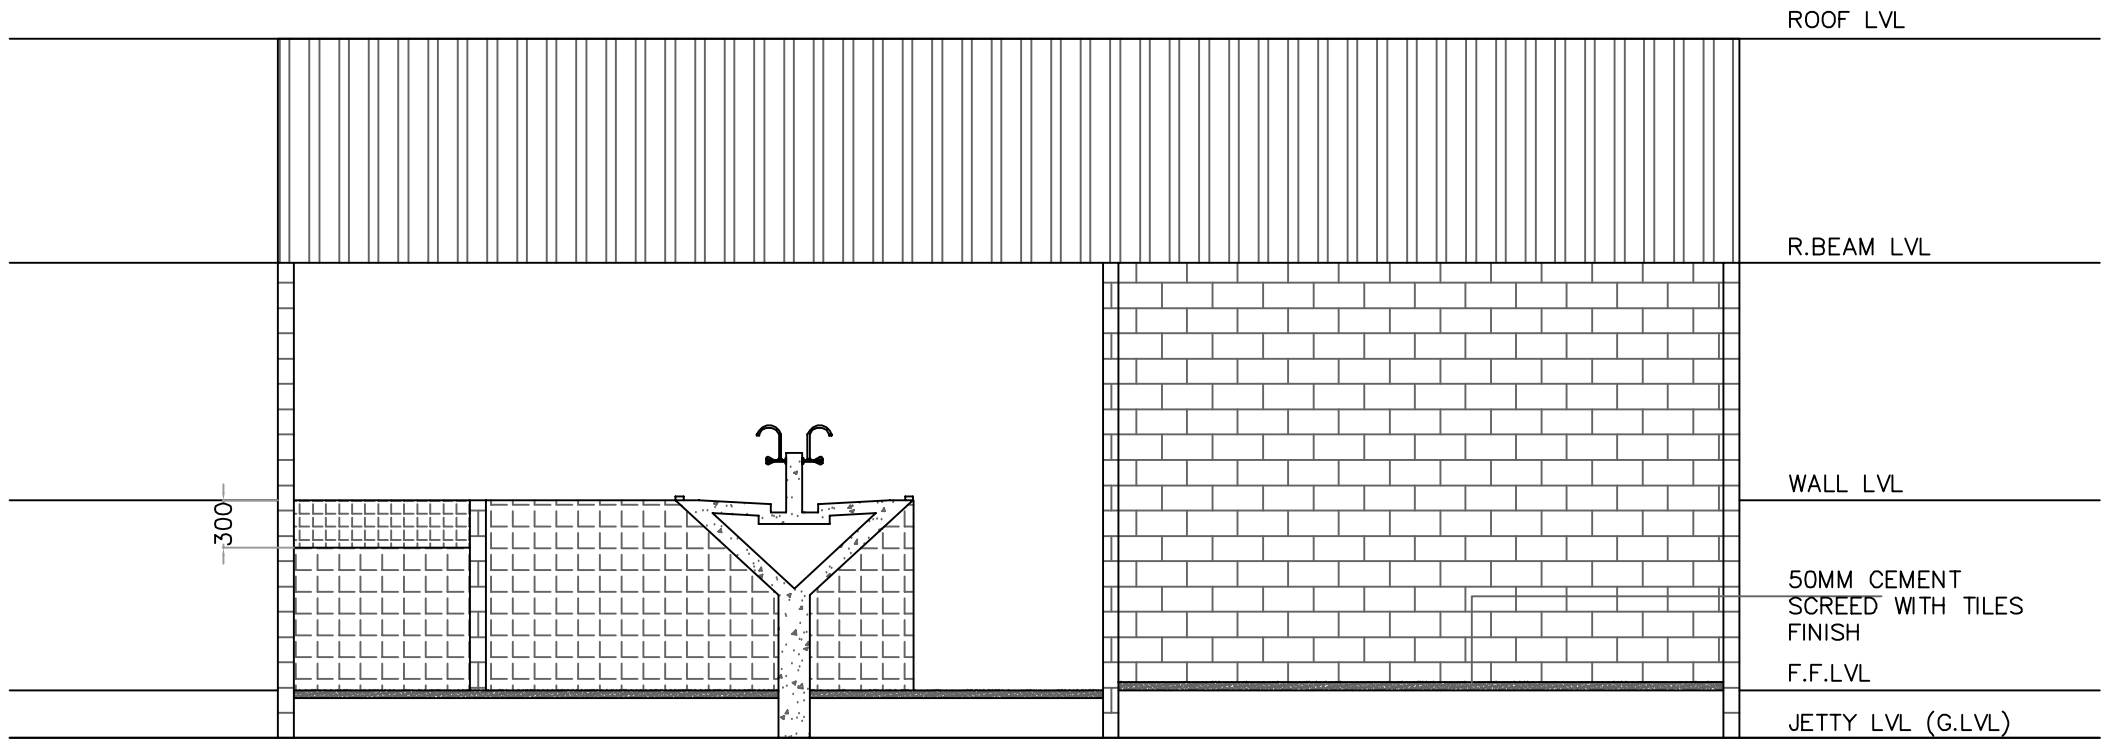




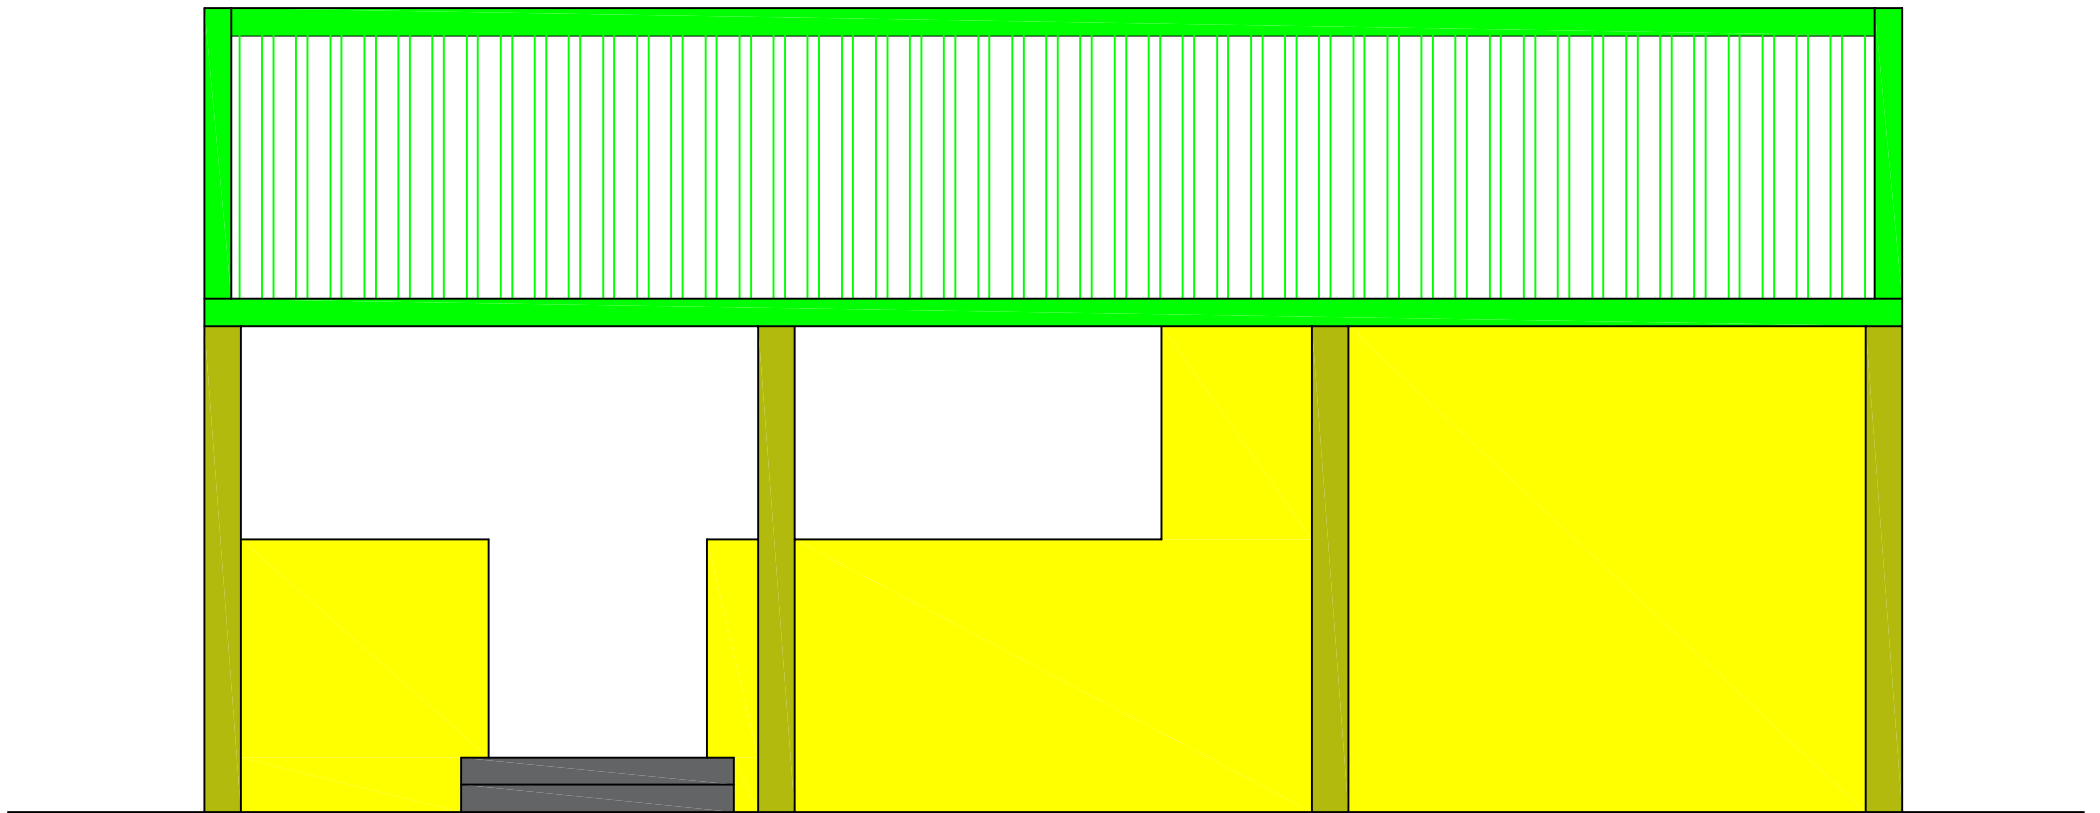

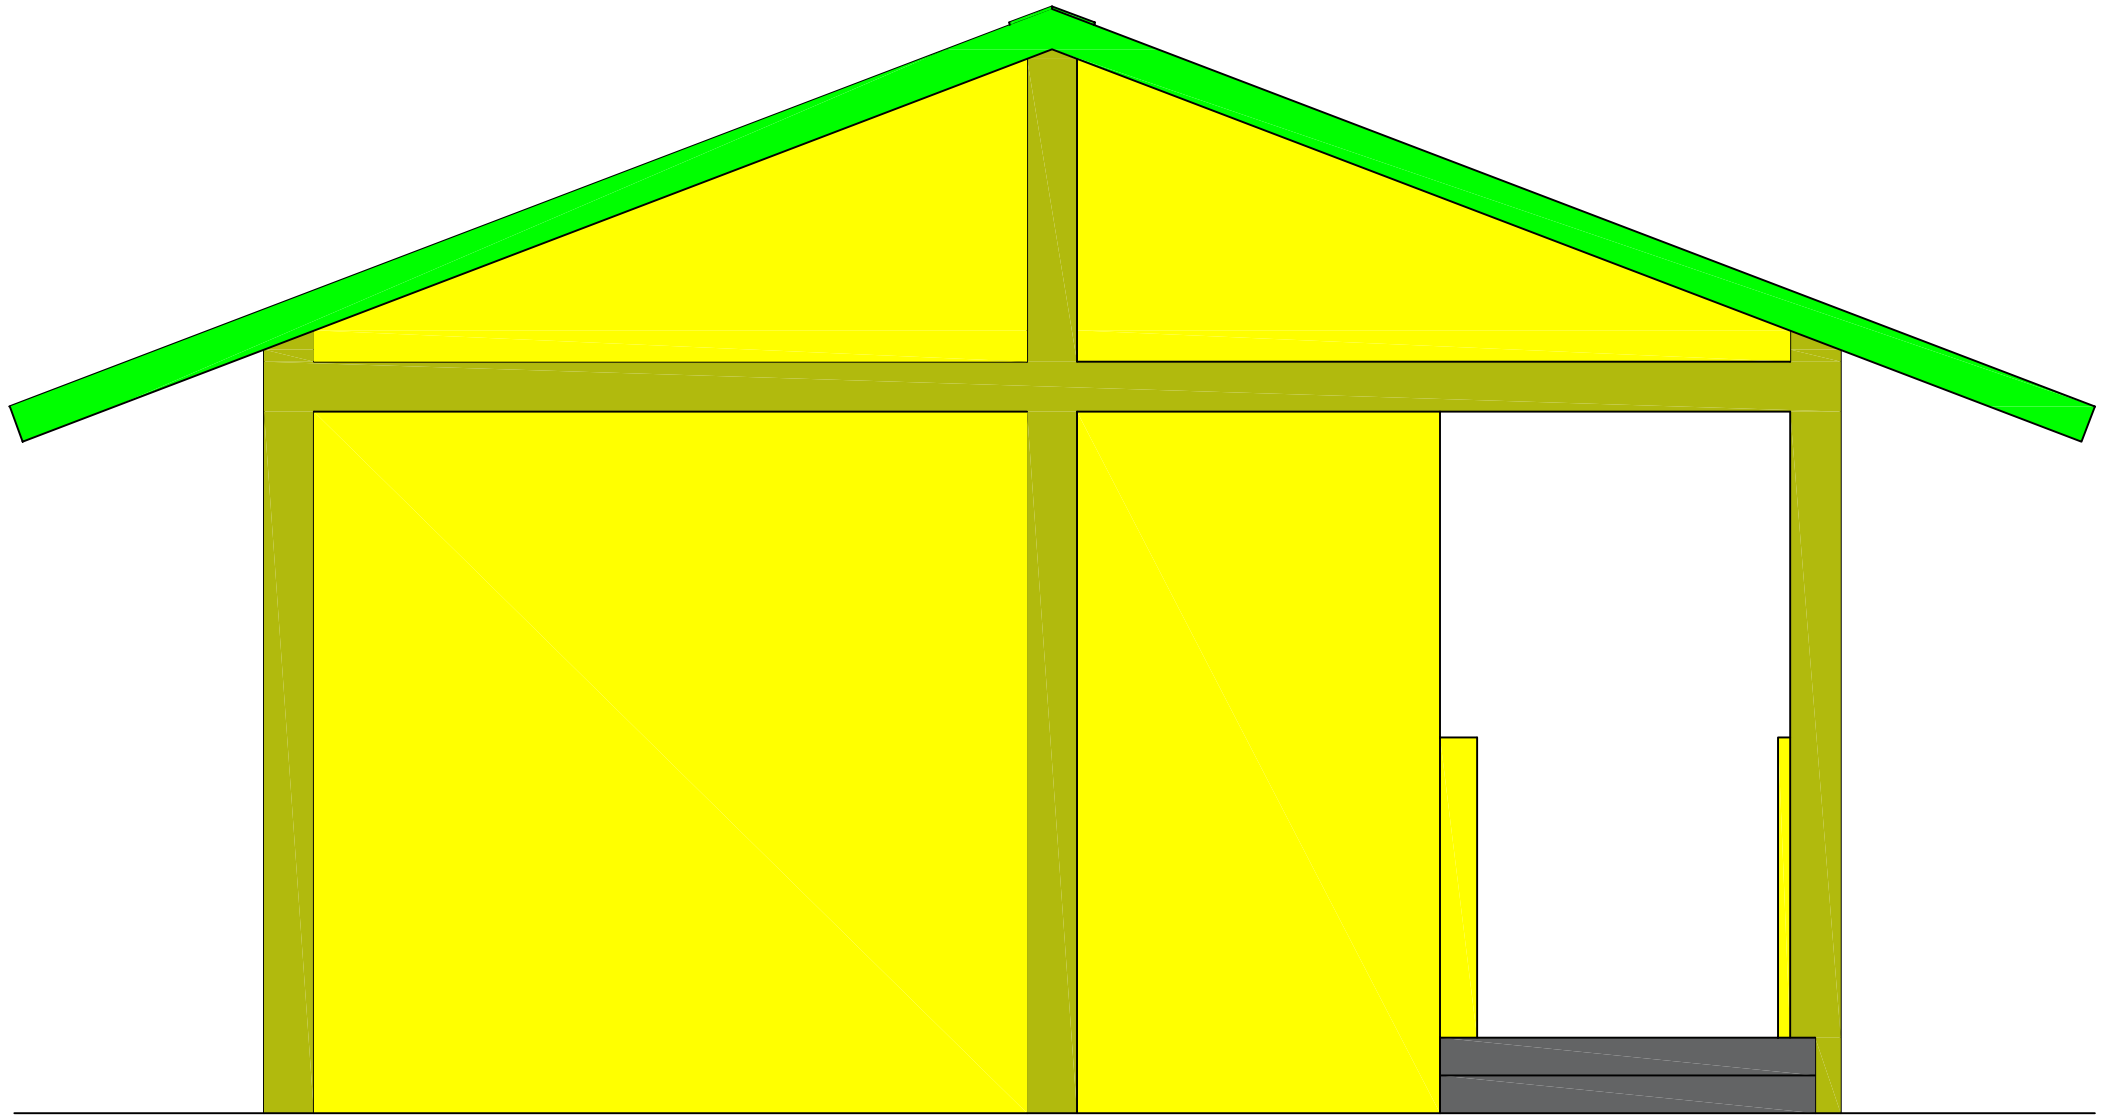

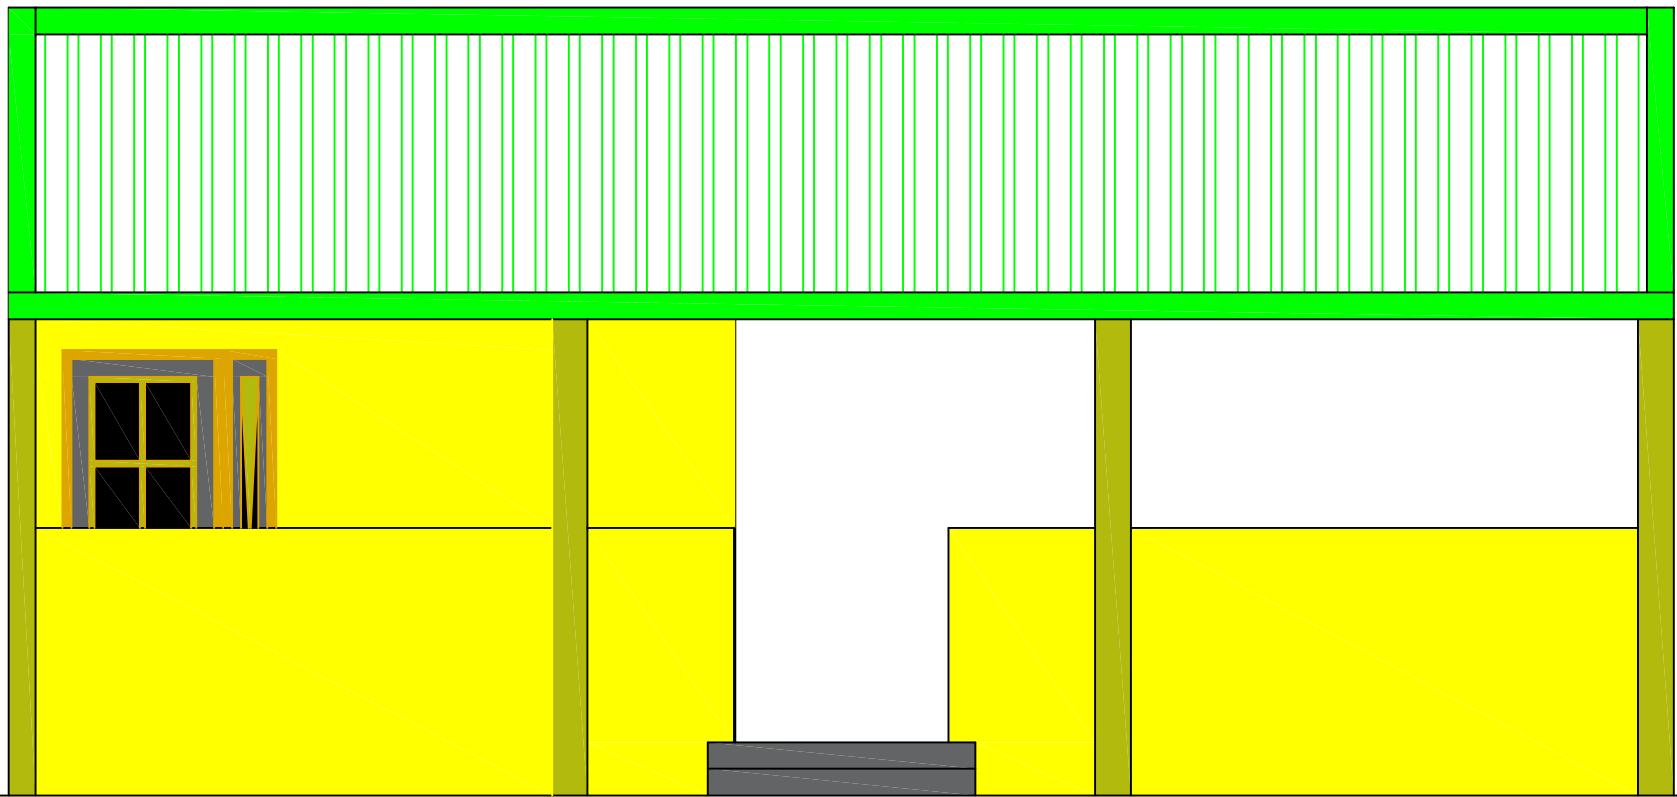

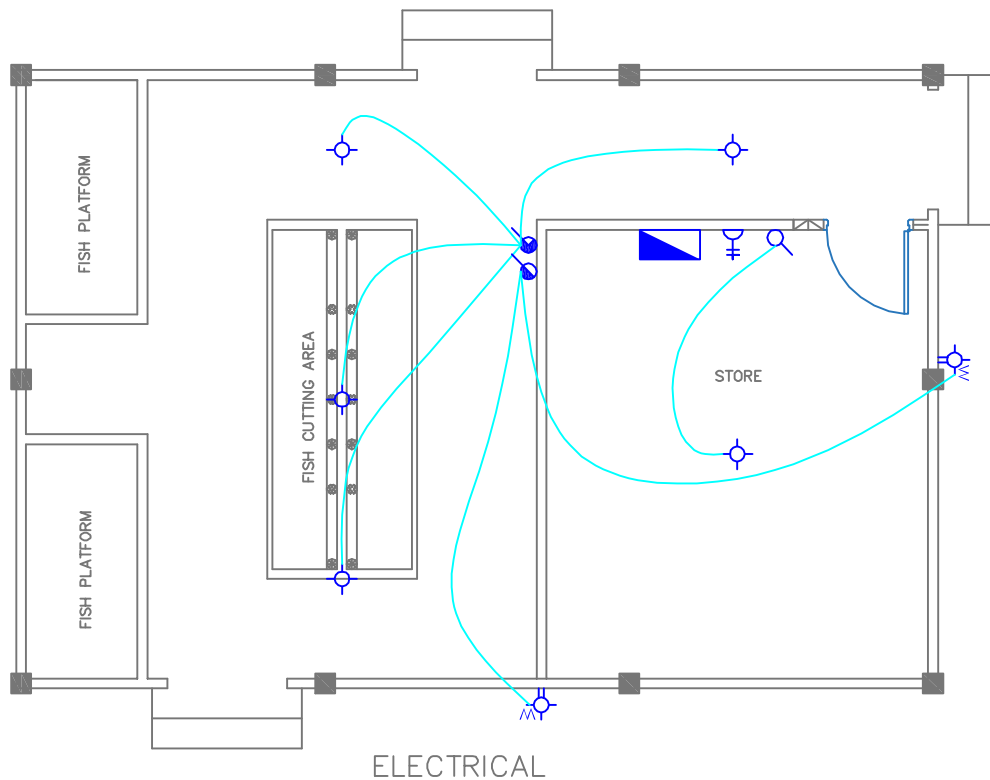












SECTION A-A









-  DISTRIBUTION BOARD
-  EXHAUST FAN
-  WALL MOUNT LIGHT
-  WALL MOUNT LIGHT (WATER PROOF)
-  CEILING MOUNT LIGHT
-  CEILING RECESSED LIGHT (WATER PROOF)
-  1X13A SOCKET OUTLET
-  1X13A SHAVER SOCKET OUTLET
-  1X13A SOCKET OUTLET FOR EMERGENCY LIGHT (@2.4m)
-  1X13A SOCKET OUTLET (WATER PROOF)
-  2X13A SOCKET OUTLET
-  1X15A SOCKET OUTLET FOR OVEN (@0.6m)
-  1X13A SOCKET OUTLET FOR HOOD (@2.4m)
-  1X15A SOCKET OUTLET (@2.4m)
-  CEILING FAN
-  TWO WAY SWITCH
-  ONE WAY SWITCH
-  ONE WAY (2 GANG) SWITCH
-  ONE WAY (4 GANG) SWITCH
-  FAN / LIGHT DIMMER
-  EMERGENCY LIGHT

NOTE:


ALL WIRING TO BE OF STELCO APPROVED STANDARDS

FLOOR LEVEL SOCKETS = 300MM FROM FLOOR FIN. LEVEL

SOCKETS = 1100MM - 1200MM FROM FLOOR FIN. LEVEL

KITCHEN SOCKETS = 1150 - 1250MM FROM FLOOR FIN. LEVEL

A/C / WH / EM / WP SOCKETS = 2500MM - 2700MM FROM FLOOR FIN. LEVEL

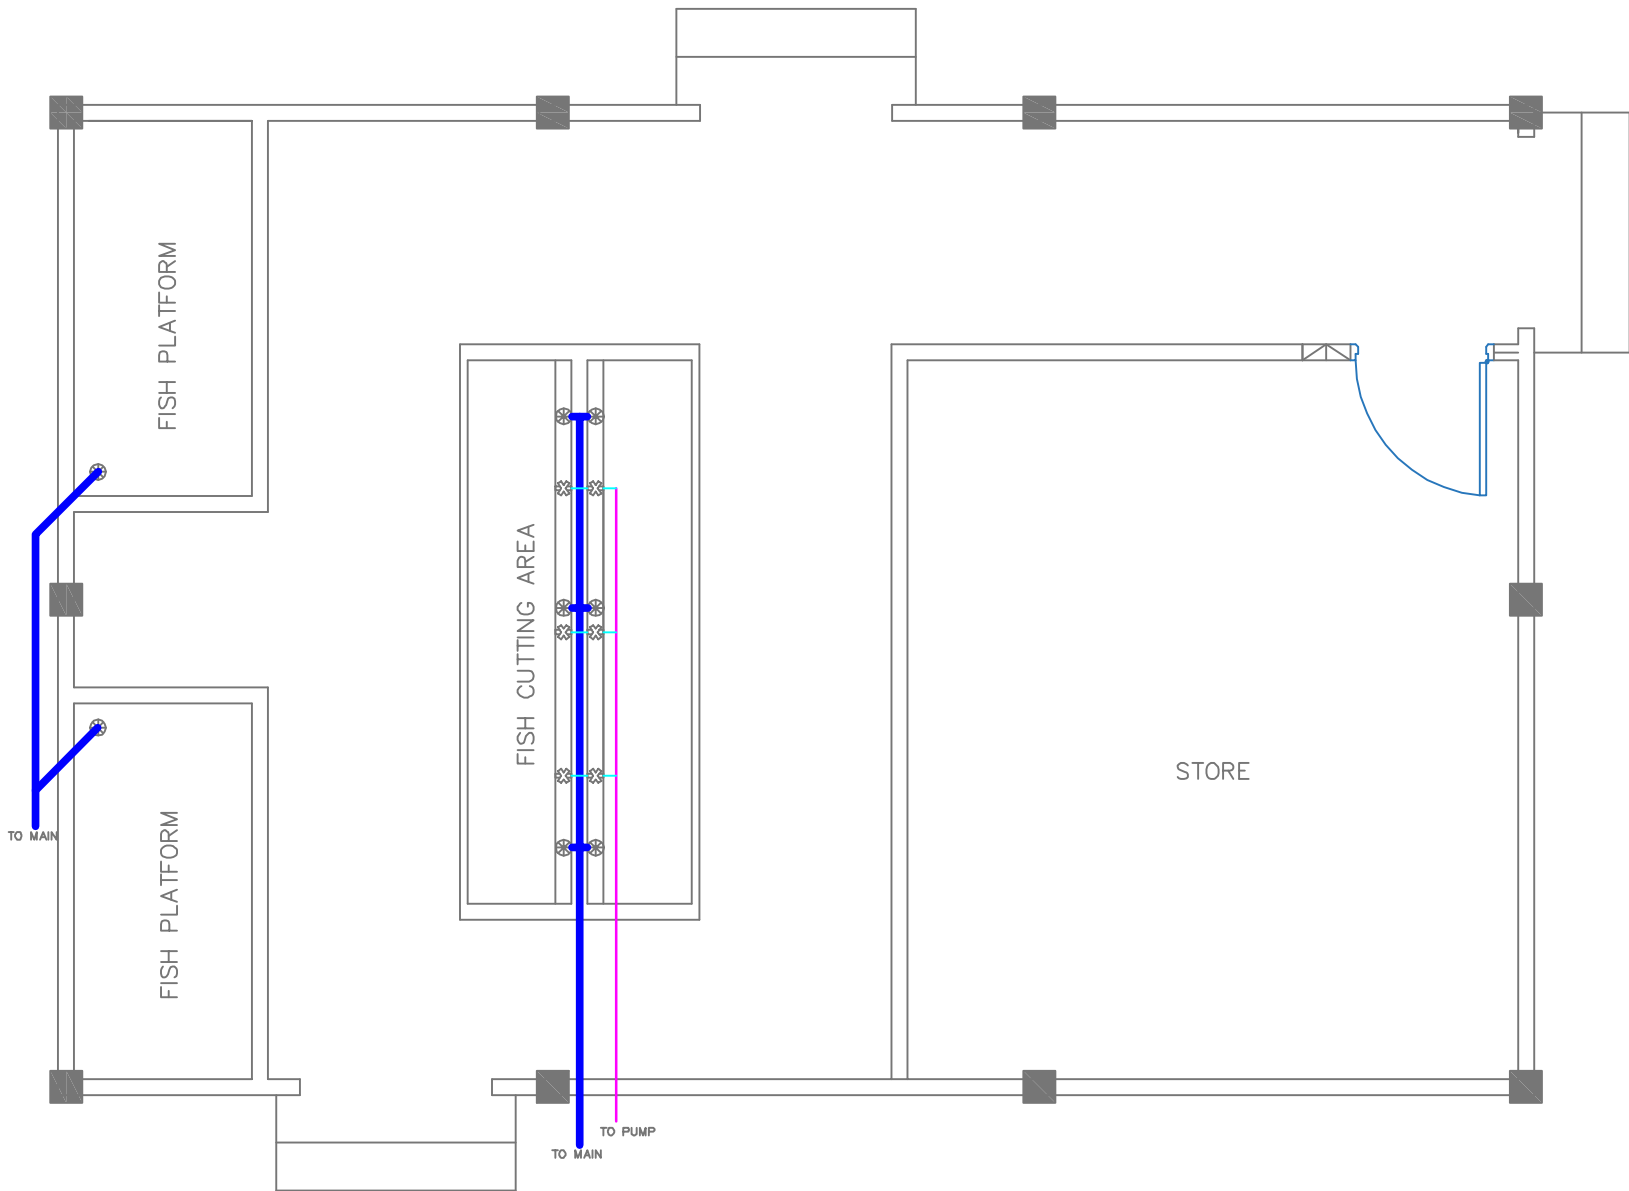

- 4" WAST PIPE
- 1" WATER PIPE
- 1/2" WATER PIPE

TO MAIN

TO PUMP  
TO MAIN

ELECTRICAL

FISH PLATFORM

FISH PLATFORM

FISH CUTTING AREA

STORE