
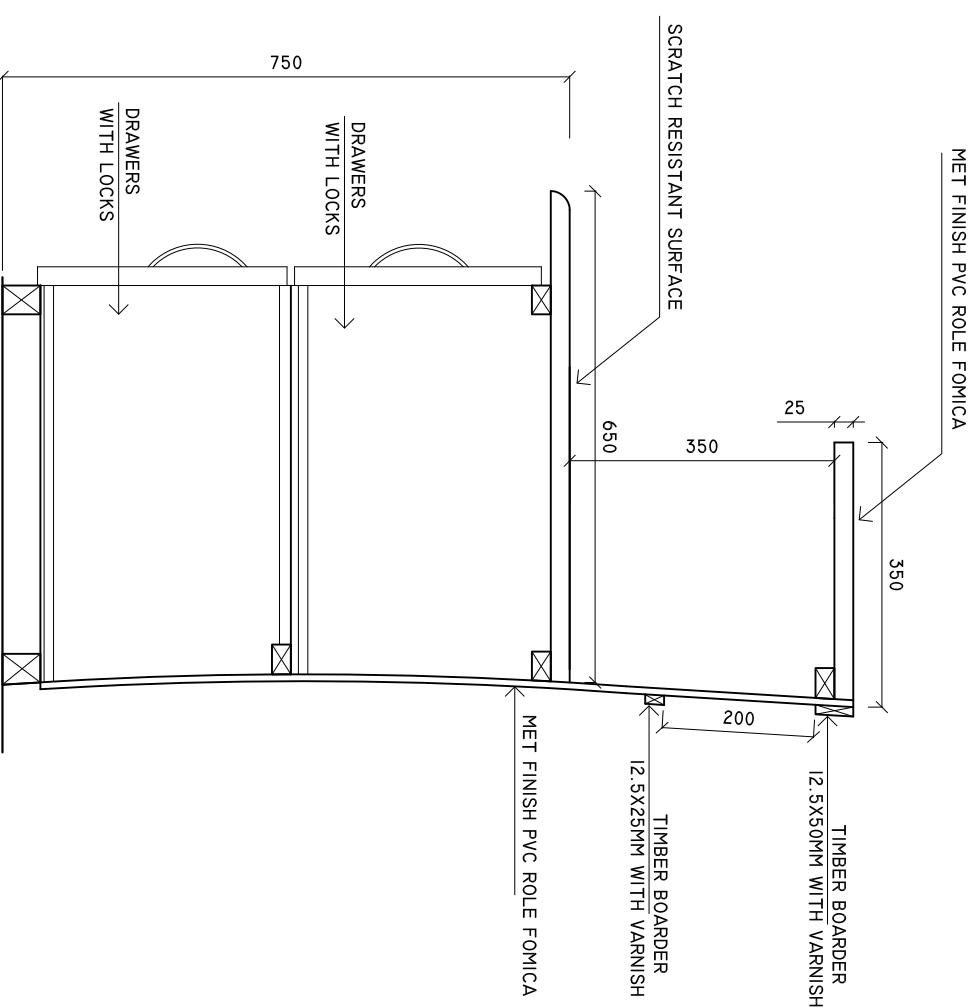


# REGISTRATION COUNTER SECTION B-B

# REGISTRATION COUNTER SECTION A-A

SCALE: 1 : 10

SCALE: 1 : 10

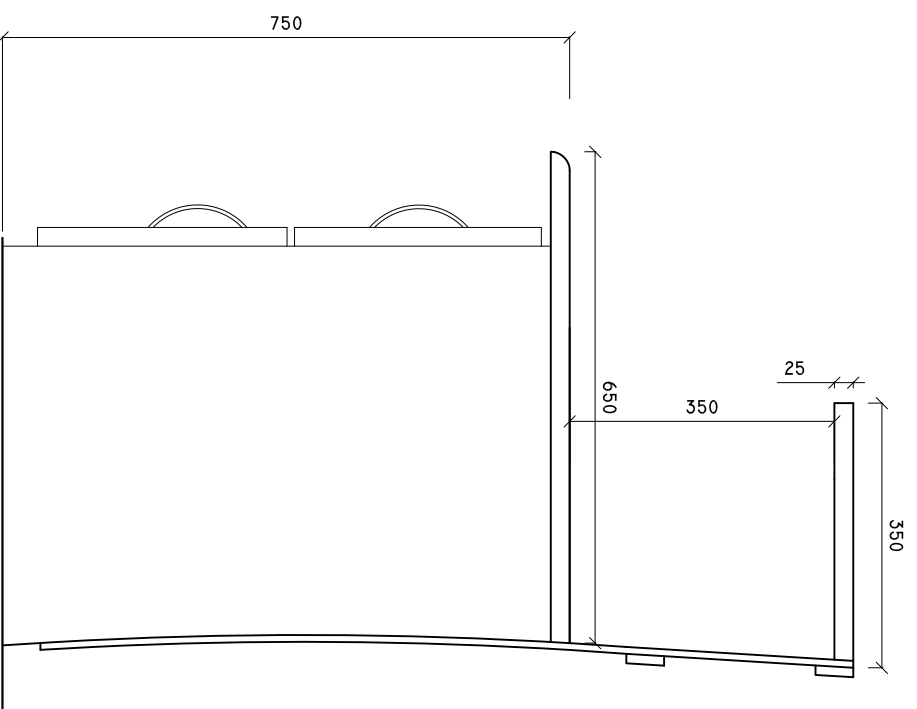

SHEET CONTENTS :

REVISION NOTES:

PROJECT:  
PROPOSED ER AT ADH,  
MAAMIGILI HEALTH  
CENTER

CLIENT:

MINISTRY OF HEALTH

LOCATION:

ADH, MAAMIGILI

CONTENTS: AS GIVEN

PROJECT MANAGER:

DESIGNER: ARIZ

CIV/STR. ENGINEER:

SURVEYED BY: -

DRAWN BY: ARIZ

CHECKED BY:

DATE: MAY 2019

SHEET NO. : /



ADMIN DIVISION  
Ministry of Health  
Roshanice Building  
Sasun Nagar  
Tel: 332 8887, Fax: 3328890