




PROJECT:

**MAINTENANCE WORK OF
EXISTING ISLAND WASTE MANAGEMENT CENTRE AT
GA. KONDEY**

PREPARED BY:


WASTE MANAGEMENT AND POLLUTION CONTROL DEPARTMENT
MINISTRY OF ENVIRONMENT AND ENERGY

JANUARY 2018

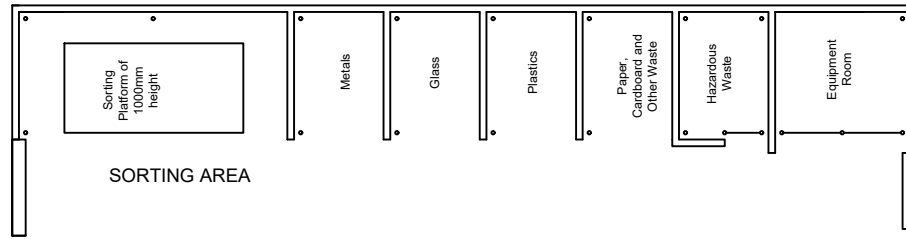

ENTRANCE/EXIT

ENTRANCE/EXIT

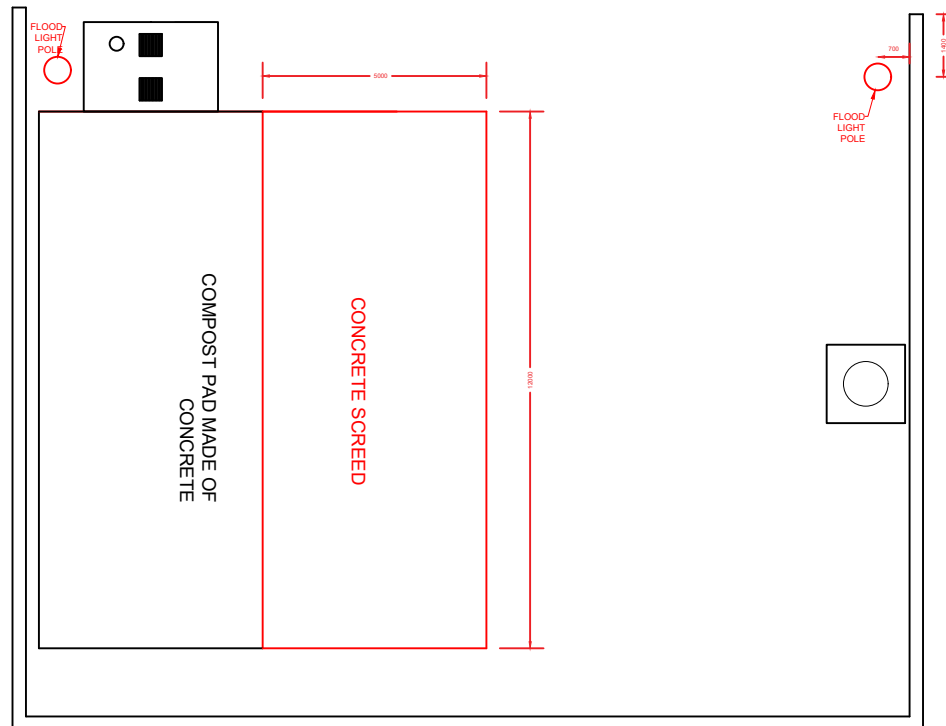

NOTE:
-MARKED IN RED
ARE PARTS TO BE
CONSTRUCTED

EXISTING SITE LAYOUT AND LAYOUT OF CONCRETE SCREED AND FLOOD LIGHTS

ROOF FLASHING


MASONRY WALL

ROOF GUTTER
DOWN PIPE

GROUND LEVEL

ROOF GUTTER DOWNSPOUT - COLLECTION BAY ELEVATION




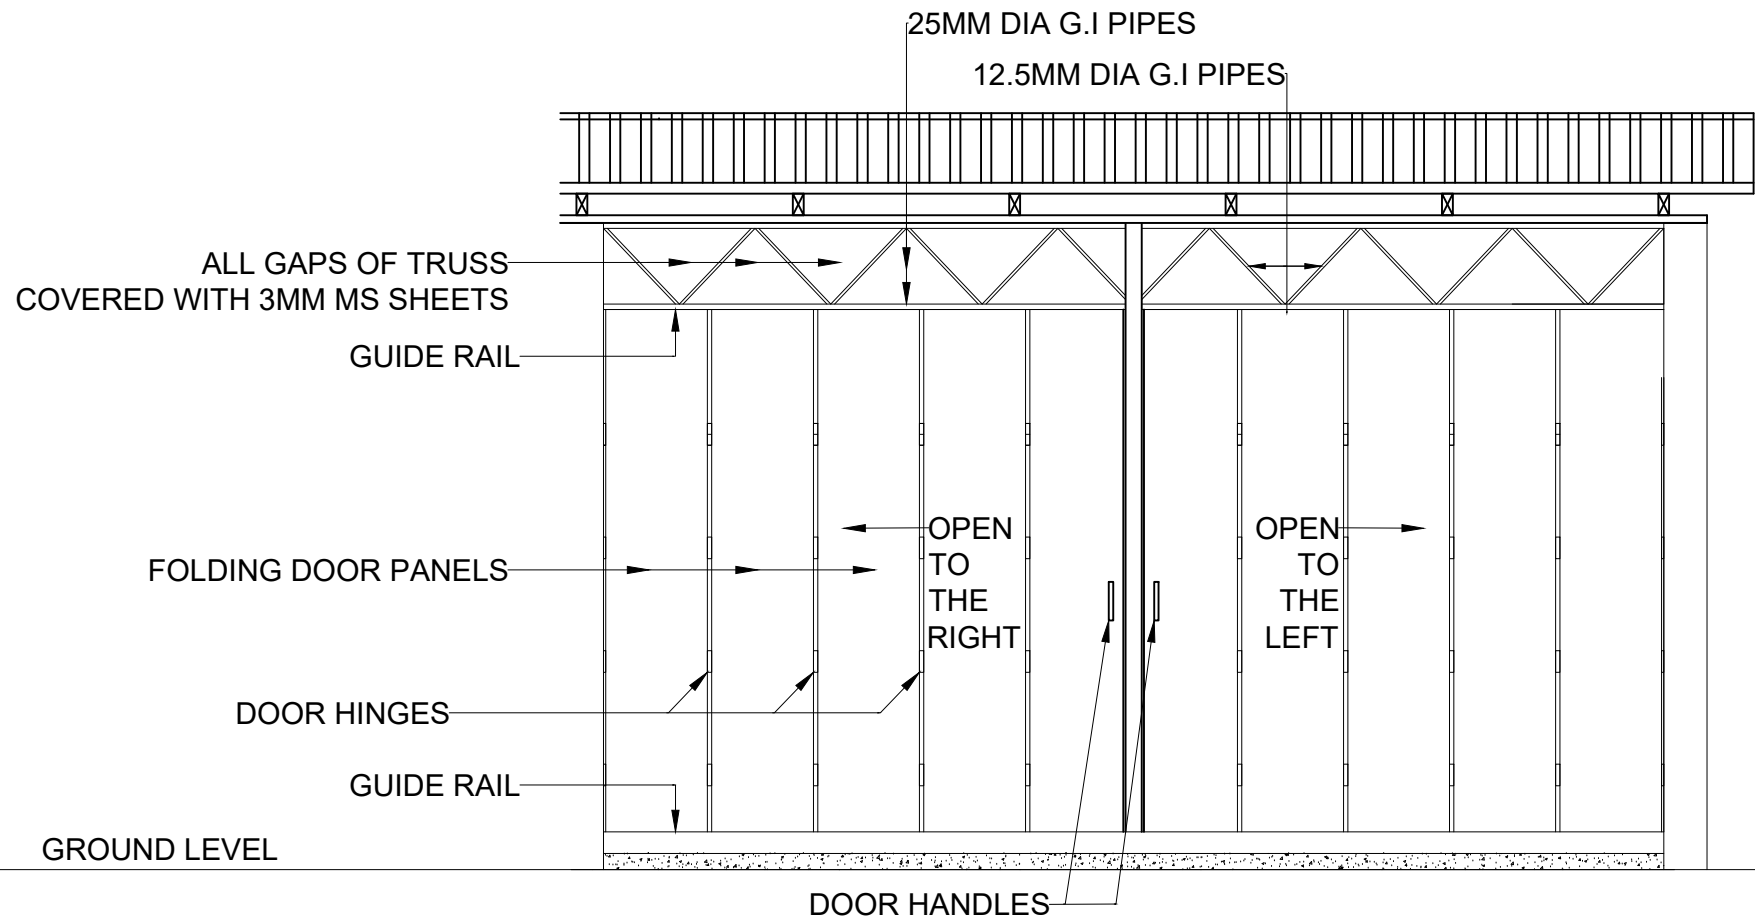


NOTE: ALL WELDS FOR TRUSS MEMBERS
ARE 5MM FILLET WELDS

EXISTING METAL SLIDING DOOR DETAIL



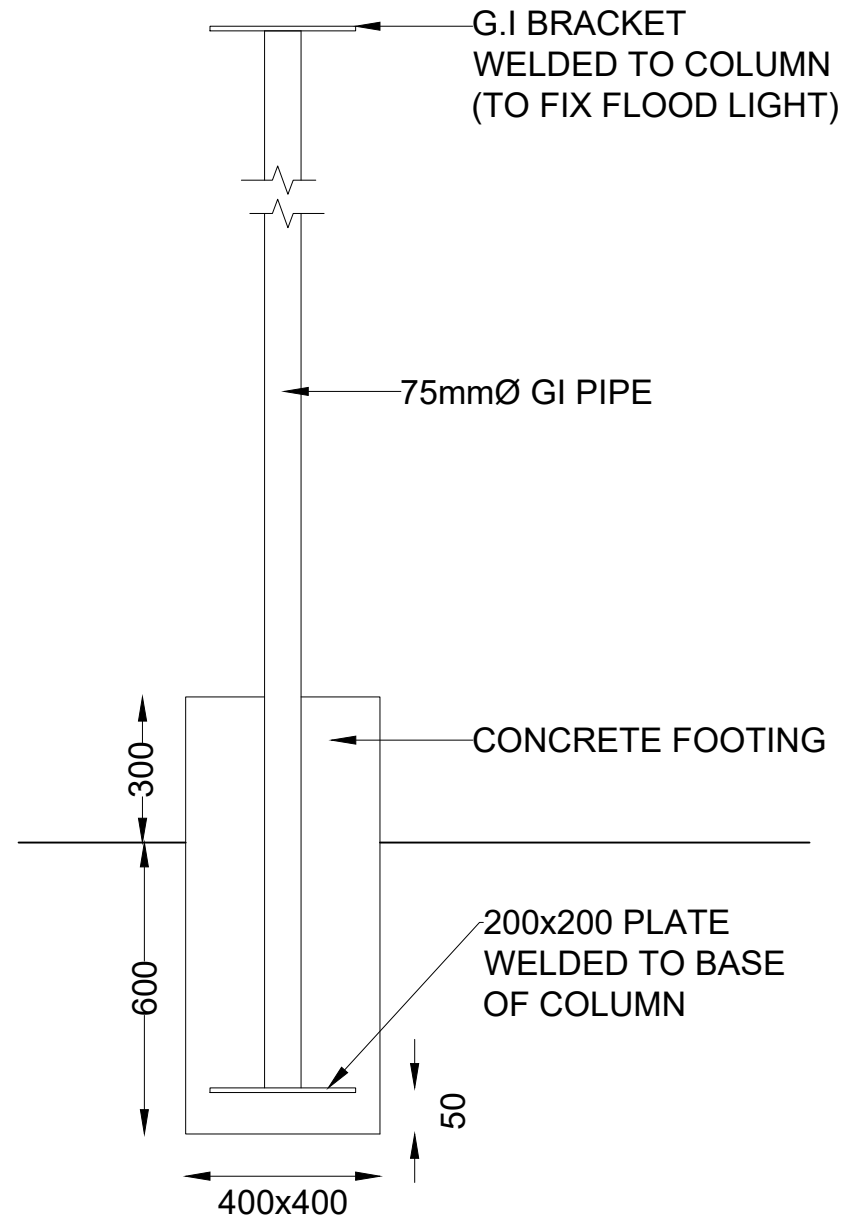


FLOOD LIGHT FOUNDATION

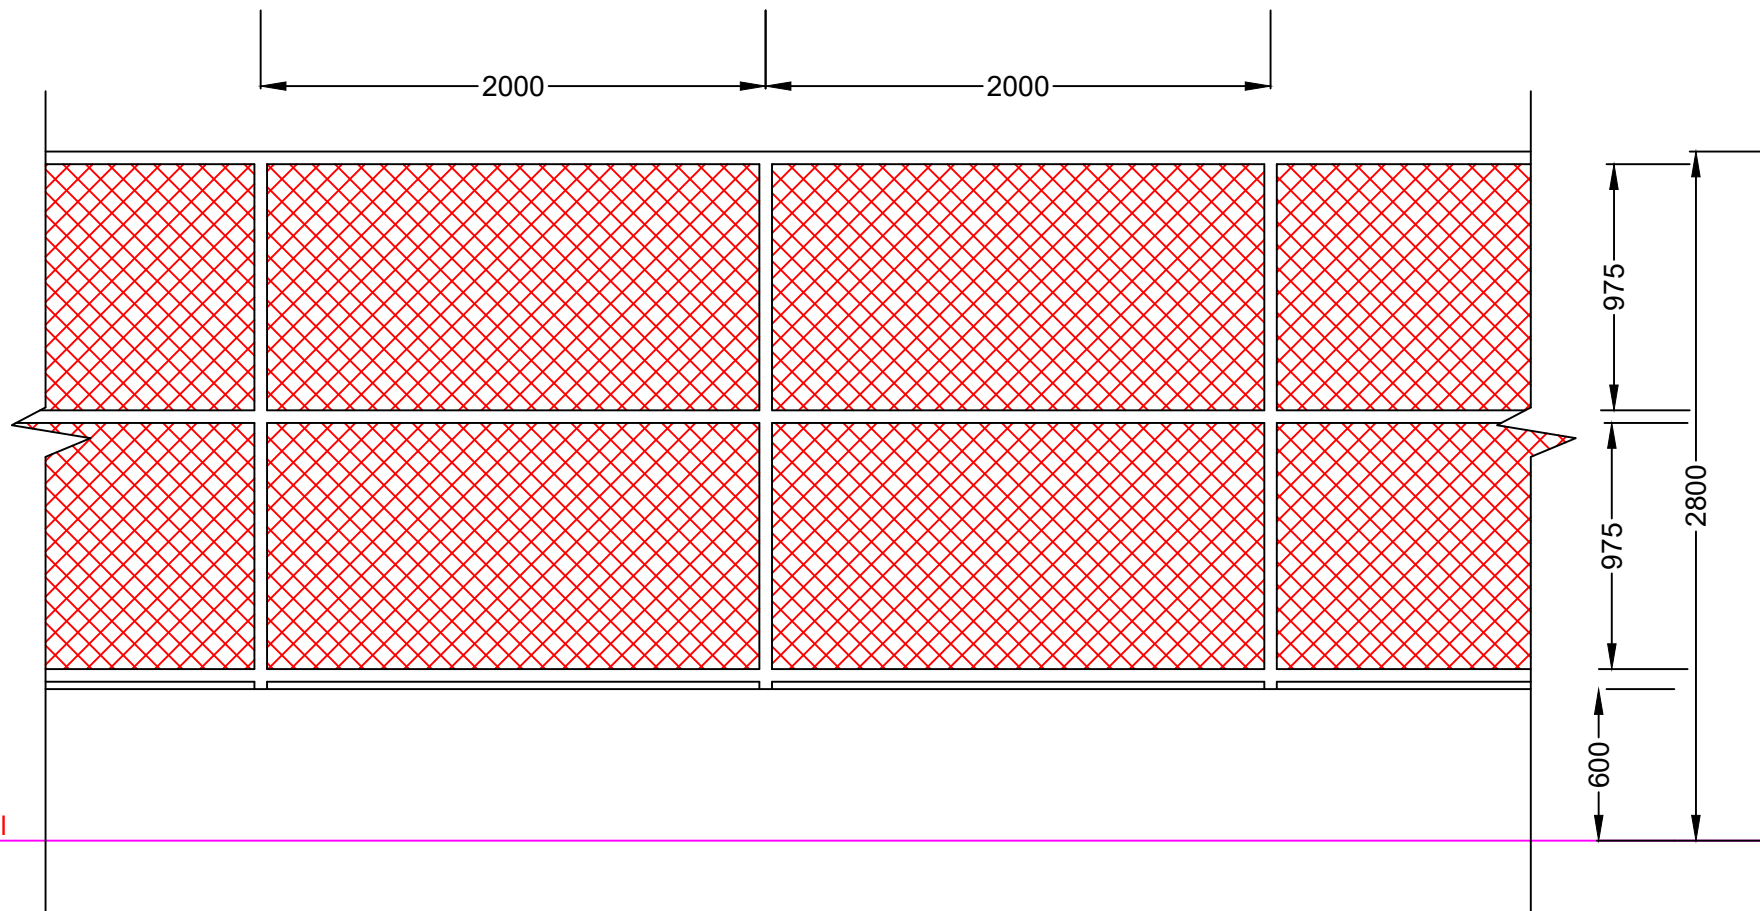

NOTE:
 - FENCE IS MADE OF 50MM DIA G.I. PIPE
 - ALL WELDS ARE 5mm FILLET WELD
 AROUND MEMBER

EXISTING FENCE DETAILS




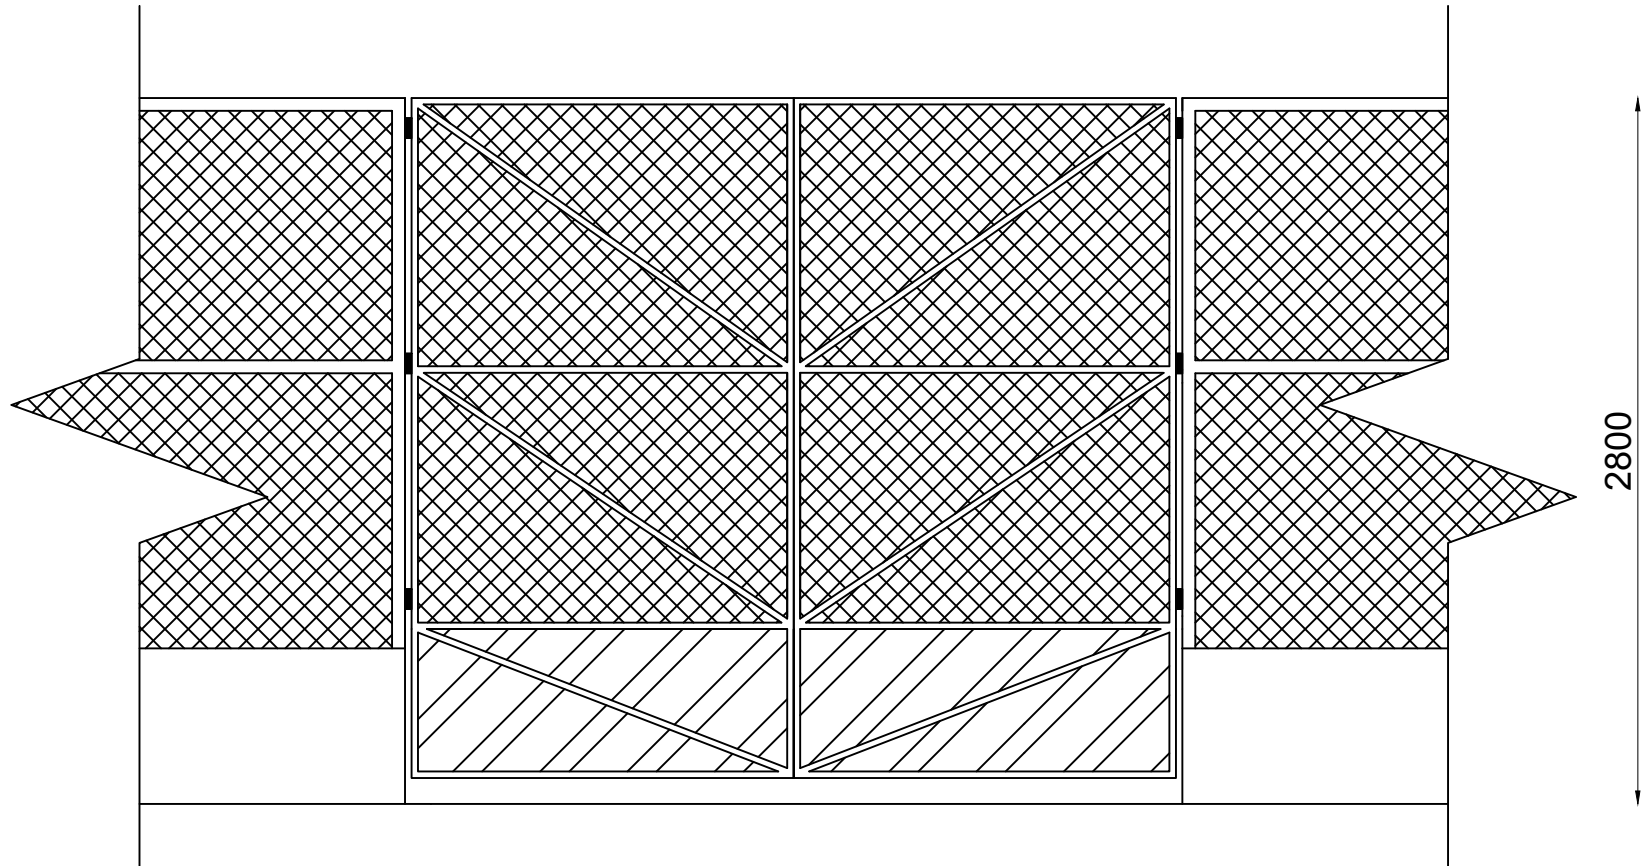


EXISTING MAIN GATE

NOTE:
- DOOR IS MADE FROM 25MM DIA GI
PIPE
- ALL WELDS ARE 5MM FILLET WELDS
AROUND MEMBER



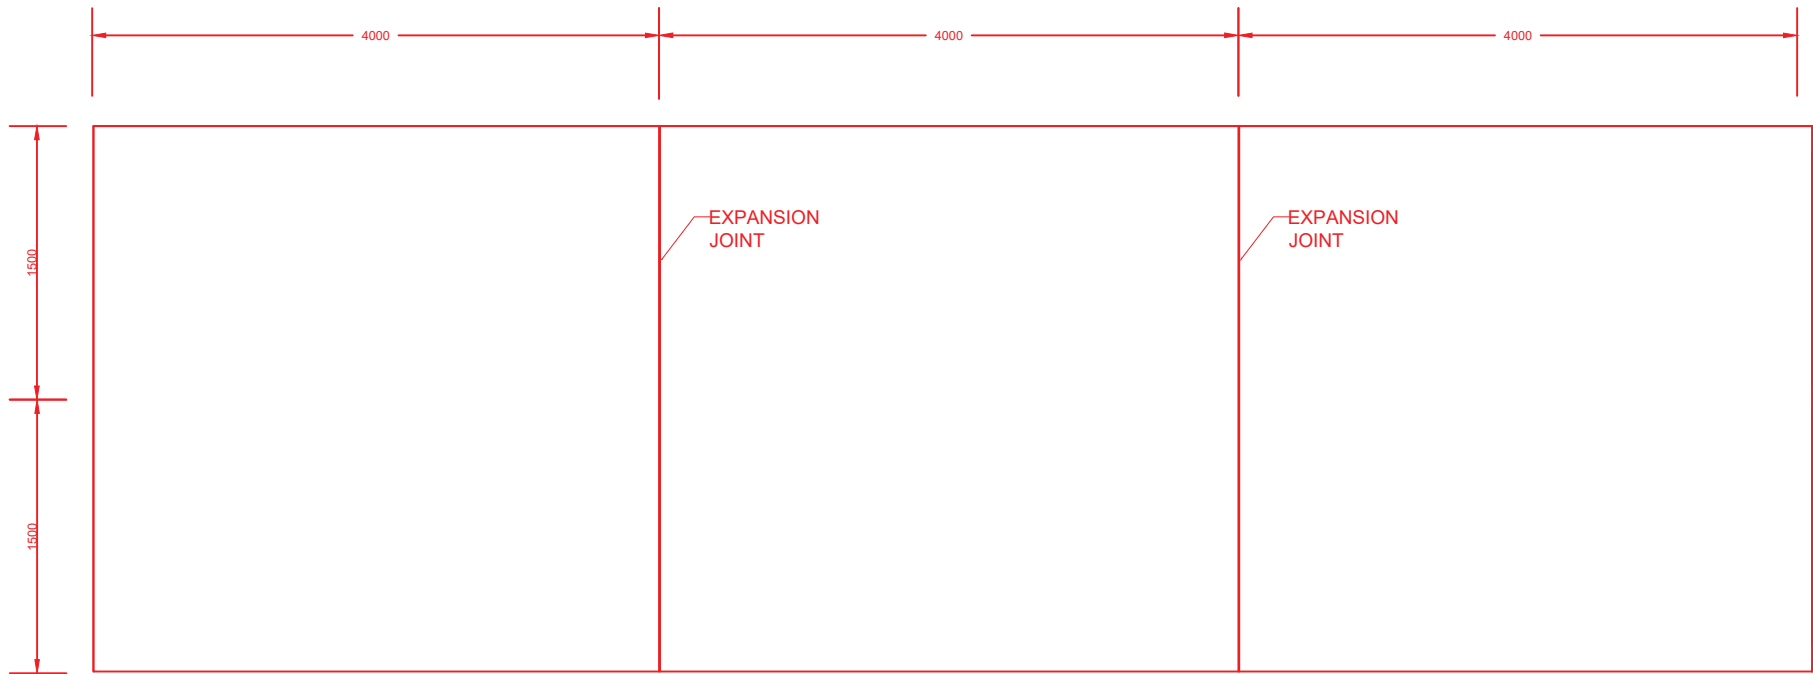

CONCRETE SCREED - JOINTS

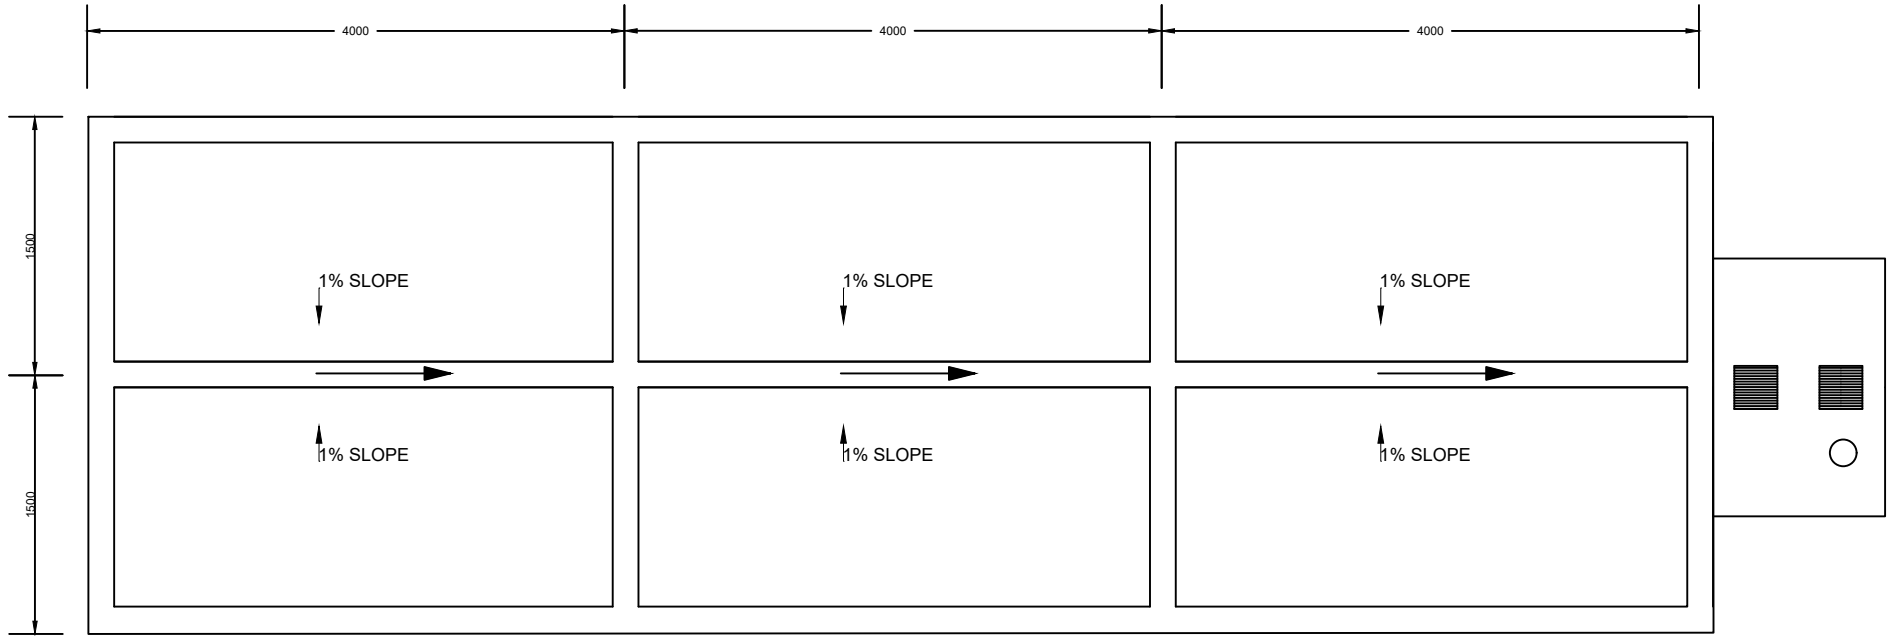

EXISTING COMPOST SLAB - PLAN