

Proposed Interior Design for Reception at
DHE - MQA Office, Velaanaage
Client: Ministry of Education



RIYAN PRIVATE LIMITED





T: +9603310540 F: +9603310776
E: info@ryan.com.my
W: www.ryan.com.my
3rd floor, H. Azim, Aradikerevagu, Malé

TABLE OF CONTENTS

DRAWING No.	TITLE	REVISION No.	DATE	REMARKS
A R C H I T E C T U R A L				
A - 01 / 17	MATERIAL AND LIGHTING SCHEDULE	—	—	—
A - 02 / 17	FURNITURE LAYOUT PLAN	—	—	—
A - 03 / 17	FLOOR FINISH PLAN	—	—	—
A - 04 / 17	WALL FINISH PLAN	—	—	—
A - 05 / 17	ELEVATION 1 AND 2	—	—	—
A - 06 / 17	ELEVATION 3 AND 4	—	—	—
A - 07 / 17	DETAIL A - WALL PANEL DETAILS	—	—	—
A - 08 / 17	DETAIL A - TABLE DETAILS	—	—	—
A - 09 / 17	DETAIL B - COLUMN DESIGN DETAILS	—	—	—
A - 10 / 17	DETAIL C - WALL PANEL DETAILS	—	—	—
A - 11 / 17	DETAIL D - RECEPTION COUNTER DETAILS	—	—	—
A - 12 / 17	DETAIL D - RECEPTION COUNTER DETAILS	—	—	—
A - 13 / 17	DETAIL E - WALL PANEL DETAILS	—	—	—
A - 14 / 17	DETAIL F - ENTRANCE DESIGN DETAILS	—	—	—
A - 15 / 17	IPAD ANTI-THEFT SYSTEM REFERENCE	—	—	—
A - 16 / 17	FURNITURE KEY PLAN	—	—	—
A - 17 / 17	FURNITURE SCHEDULE	—	—	—

MATERIAL AND LIGHTING SCHEDULE

 WALL FINISH (PAINT)

CODE	IMAGE	DESCRIPTION	PRODUCT DETAILS
WF01		GROUND SMOOTH AND COMPLETE WITH WHITE PAINT FINISH	PRODUCT NAME: NIPPON PAINT REMEMBRANCE PRODUCT CODE: NP OW 1053P
WF02		GROUND SMOOTH AND COMPLETE WITH GREY PAINT FINISH	PRODUCT NAME: NIPPON PAINT GRAY DOLPHIN PRODUCT CODE: NP N 2046 P
WF03		GROUND SMOOTH AND COMPLETE WITH BROWN PAINT FINISH	PRODUCT NAME: NIPPON PAINT RUSTIC BROWN PRODUCT CODE: 1117
WF04		GROUND SMOOTH AND COMPLETE WITH TURQUOISE PAINT FINISH	PRODUCT NAME: NIPPON PAINT MISTY RAIN PRODUCT CODE: NP BGG 1804 P

LAMINATE FINISH

CODE	IMAGE	DESCRIPTION	PRODUCT DETAILS
LM01		GREY LAMINATE FINISH	PRODUCT NAME: LAMITAK - PEWTER (AVAILABLE AT SONEE HARDWARE) PRODUCT CODE: SCA1136D
LM02		WHITE LAMINATE FINISH	PRODUCT NAME: LAMITAK - DESIGNER WHITE (AVAILABLE AT SONEE HARDWARE) PRODUCT CODE: SCA5101D

FLOOR FINISH

CODE	IMAGE	DESCRIPTION	PRODUCT DETAILS
FF01		GREY OAK LAMINATE FLOORING	PRODUCT NAME: PARADOR - OAK VALERE PEARL-GREY LIMED (AVAILABLE AT EVO FLOORING) PRODUCT CODE: 1567471

LIGHTING SCHEDULE

CODE	IMAGE	DESCRIPTION	PRODUCT DETAILS
L01		LED STRIP LIGHT	TYPE: LED STRIP LIGHT COLOUR: WARM WHITE (3500K) LOCATION: RECEPTION DESK
L02		RECESSED CEILING DOWNLIGHT	TYPE: CEILING DOWNLIGHT COLOUR: WARM WHITE (3500K) LOCATION: ALL CEILING LIGHTS

NOTE:

ALL FINISHES MUST BE THE EXACT PRODUCT AS INDICATED IN THE PRODUCT DETAILS.

IN CASE OF ANY SELECTED PRODUCTS BEING UNAVAILABLE, CONTRACTOR MAY CHOOSE A SIMILAR PRODUCT

ALL PRODUCTS TO BE APPROVED BY CLIENT / CONSULTANT PRIOR TO PURCHASE

PLEASE REFER TO ELEVATIONS, DETAILS AND 3D VIEWS FOR MORE WALL FINISH AND FLOOR FINISH CLARIFICATIONS

FOR LIGHT L02, ONLY THE BULBS SHALL CHANGE TO THE PROPOSED COLOUR. EXISTING CASING SHALL REMAIN.

DHE - MOA Reception (Velaanaage)
Client: Ministry of Education

Project Number: RI/2017/012
Date: April 2018
Architect: -
Designer: -
Drawn by: Abdulla Aman Mohamed
Services: -
Interior: Abdulla Aman Mohamed

Rev no	Date
1	
1	
1	
1	




RIYON PRIVATE LIMITED

T: +9603315049 F: +9603310776
E: info@riyon.com.mv
W: www.riyon.com.mv
3rd floor, H. Azur, Amereemwage, Malé

Title: Material and Lighting Schedule

Page: A-01/17

The contents of these drawings remain as a property of Riyon Private Limited. Any use other than those expressly stated is a violation of this copyright.

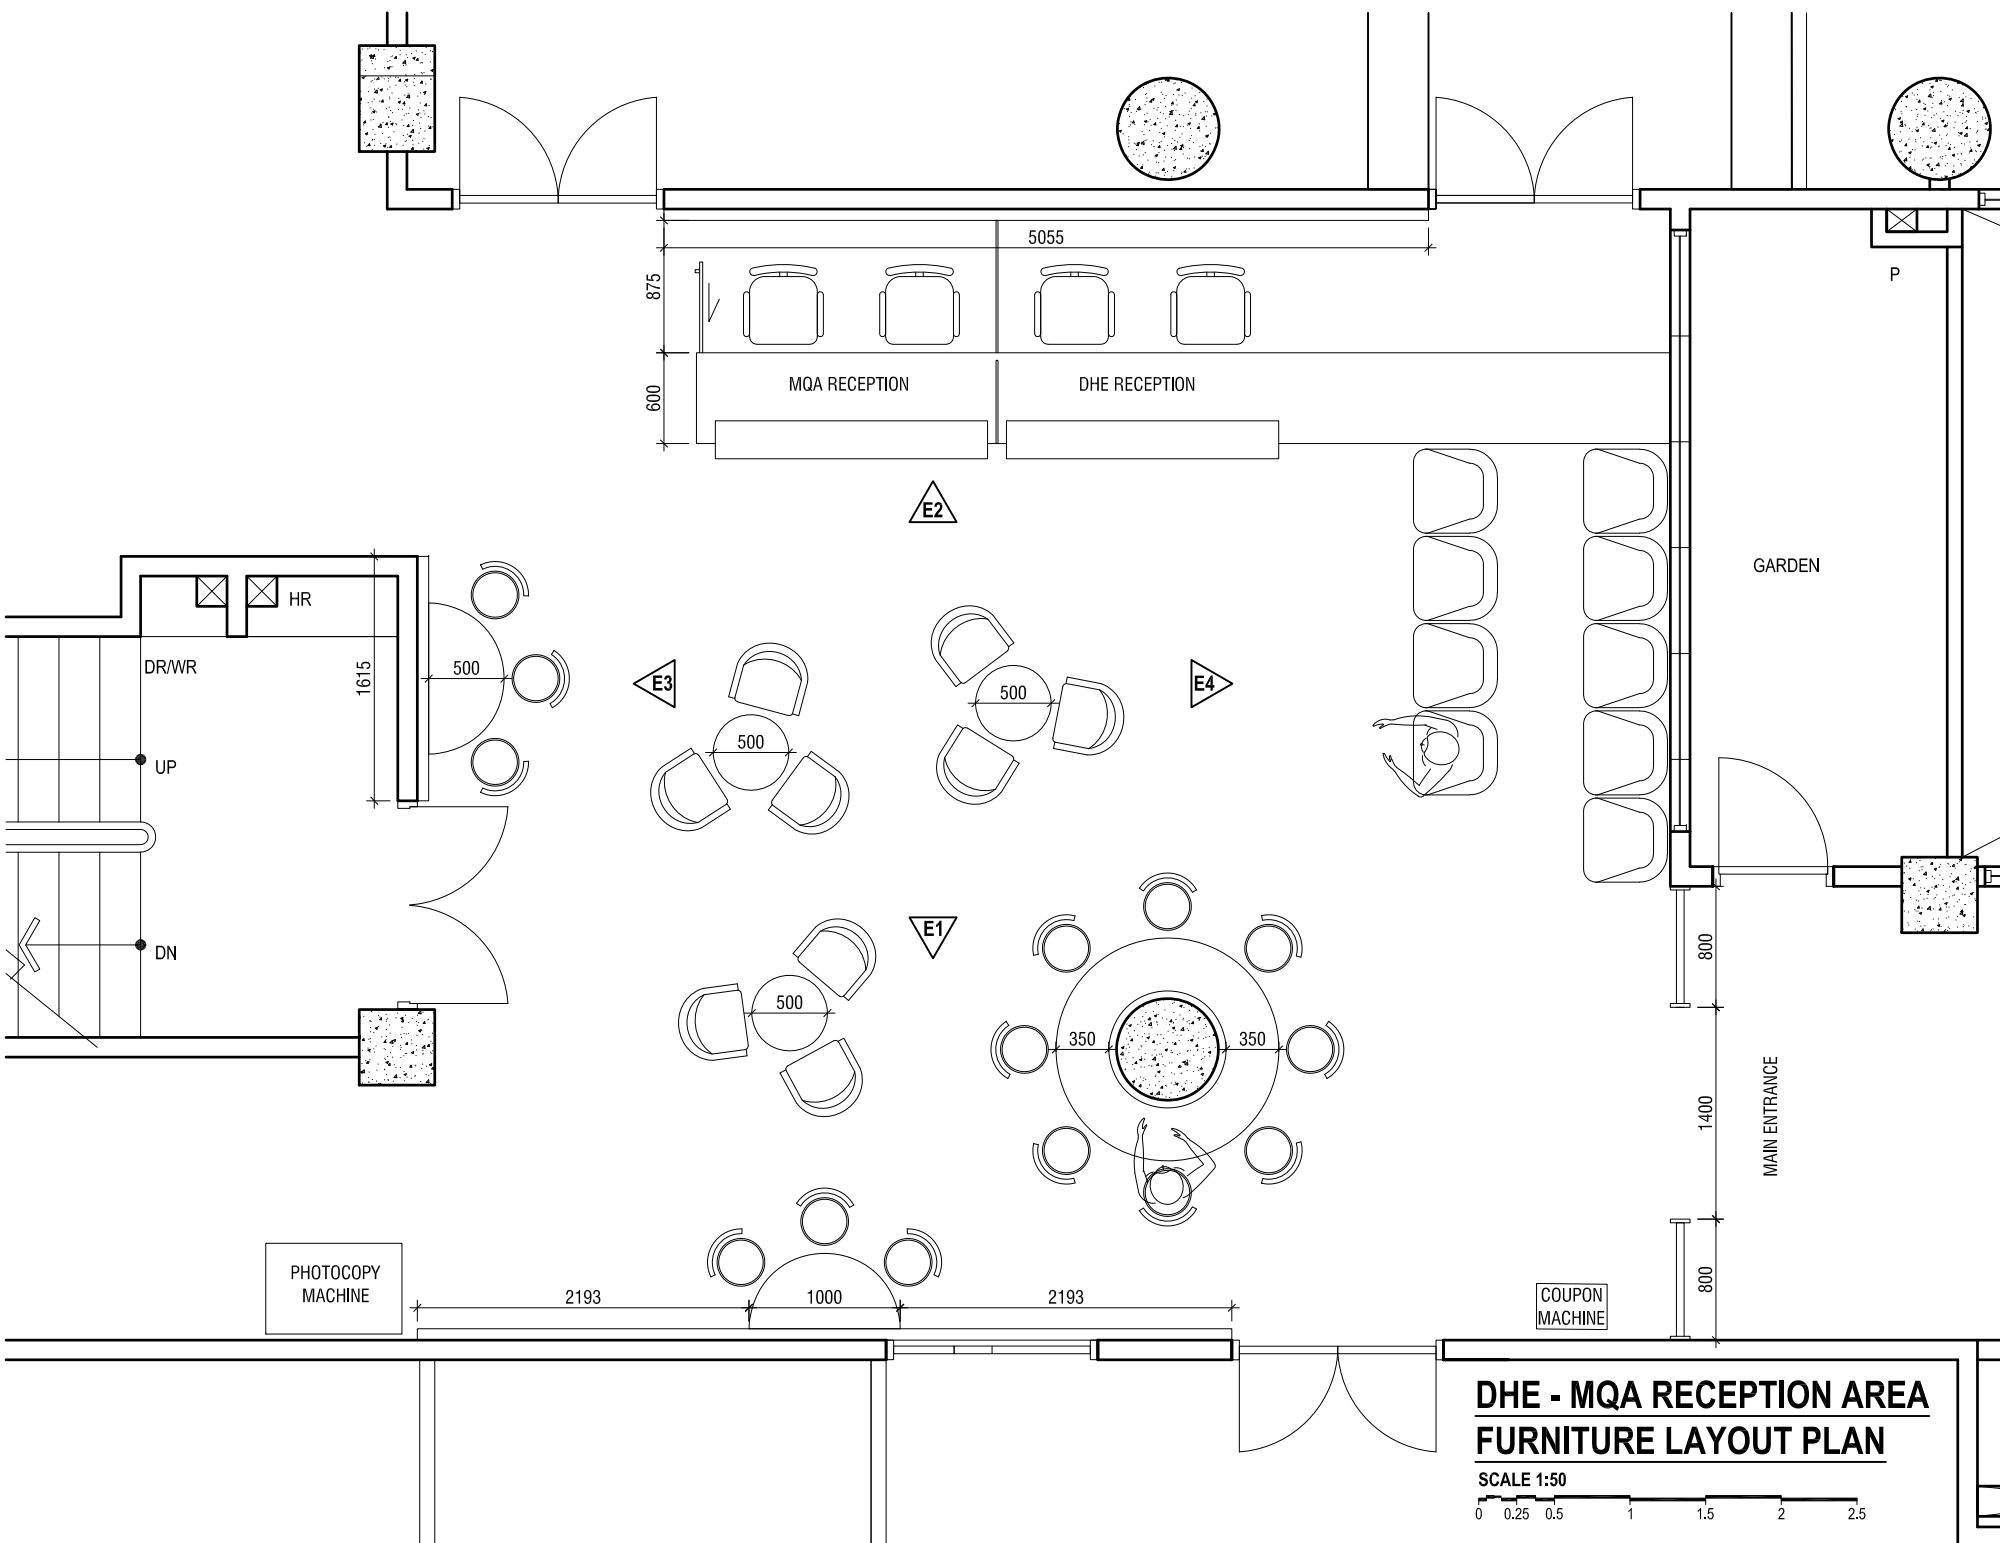

**DHE - MQA RECEPTION AREA
FURNITURE LAYOUT PLAN**

SCALE 1:50
0 0.25 0.5 1 1.5 2 2.5

DHE - MQA Reception (Velaanaage)
Client: Ministry of Education

Project Number: RI/2017/012
 Date: April 2018
 Architect: -
 Designer: -
 Drawn by: Abdulla Aman Mohamed
 Services: -
 Interior: Abdulla Aman Mohamed

Rev no	Date
1	
2	
3	
4	


RIYAN PRIVATE LIMITED
 t: +9603315049 f: +9603310776
 e: info@riyan.com.mv
 w: www.riyan.com.mv
 3rd floor, H. Azim, Amereemwage, HGM

Title: Furniture Layout Plan
 Page: A-02/17


The contents of these drawings remain as a property of Riyan Private Limited. Any use other than those expressly stated is a violation of this copyright.



NOTE:
PLEASE REFER TO MATERIAL
SCHEDULE FOR DETAILS

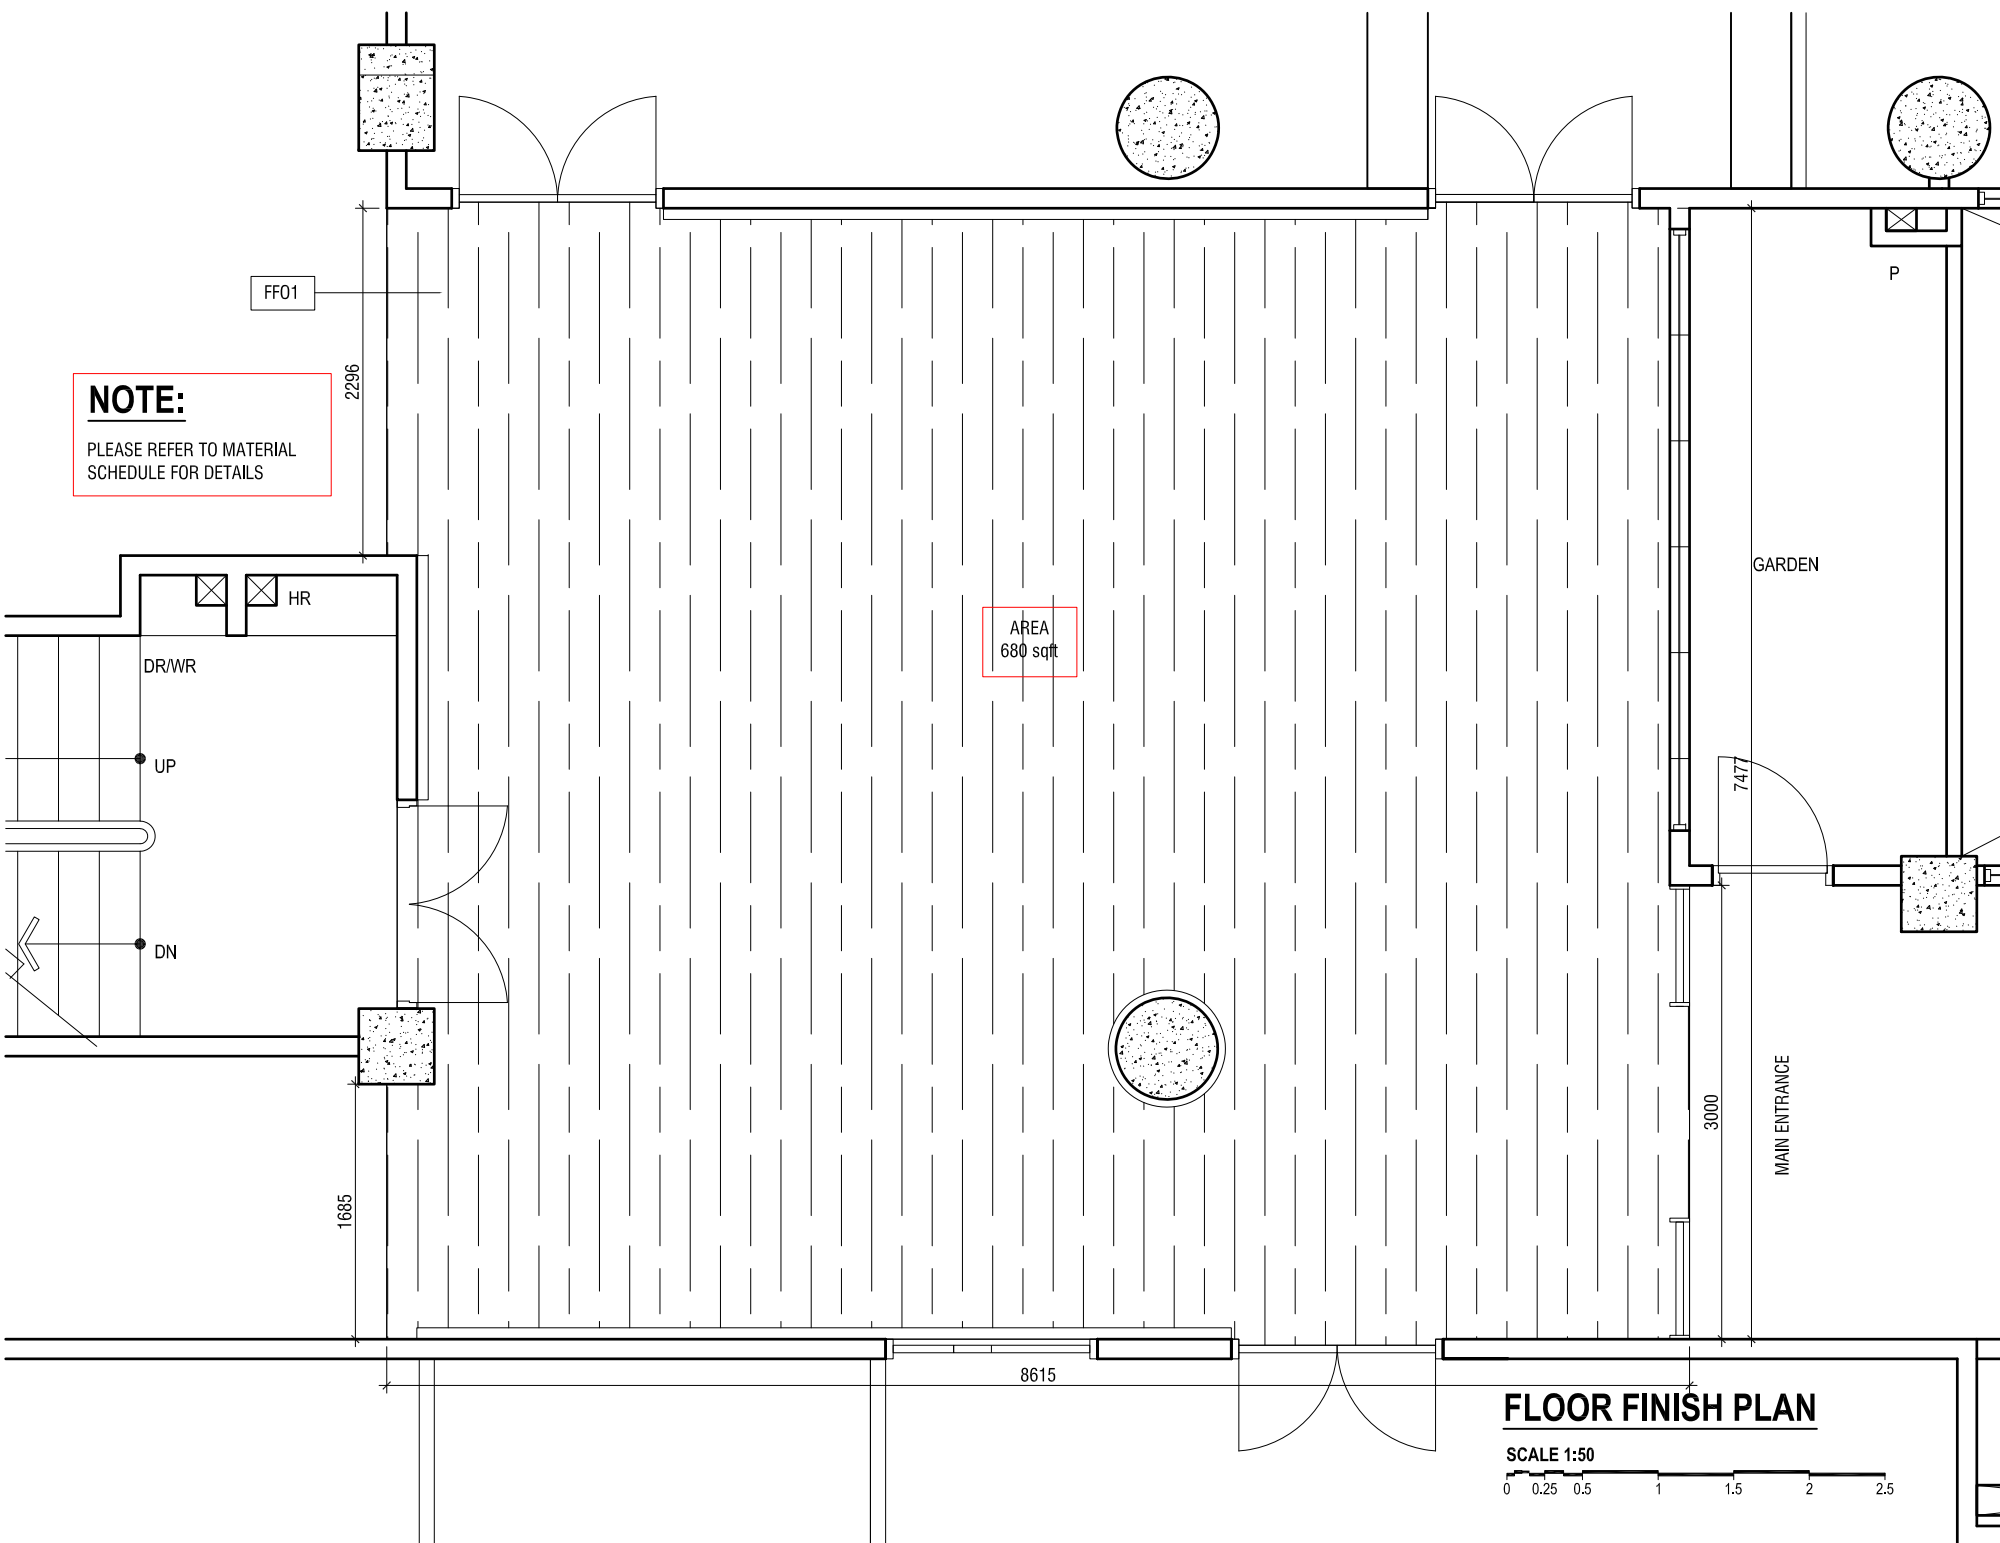

FLOOR FINISH PLAN

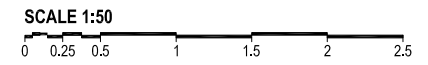

DHE - MOA Reception (Velaanaage)
Client: Ministry of Education

Project Number: RI/2017/012
Date: April 2018
Architect: -
Designer: -
Drawn by: Abdulla Aman Mohamed
Services: -
Interior: Abdulla Aman Mohamed


Rev no	Date

RIYAN PRIVATE LIMITED
t: +9603315049 f: +9603310776
e: info@riyan.com.mv
w: www.riyan.com.mv
3rd floor, H. Azim, Amereemwaga, Malé

Title: Floor Finish Plan
Page: A-03/17


The contents of these drawings remain as a property of Riyan Private Limited. Any use other than those expressly stated is a violation of this copyright.



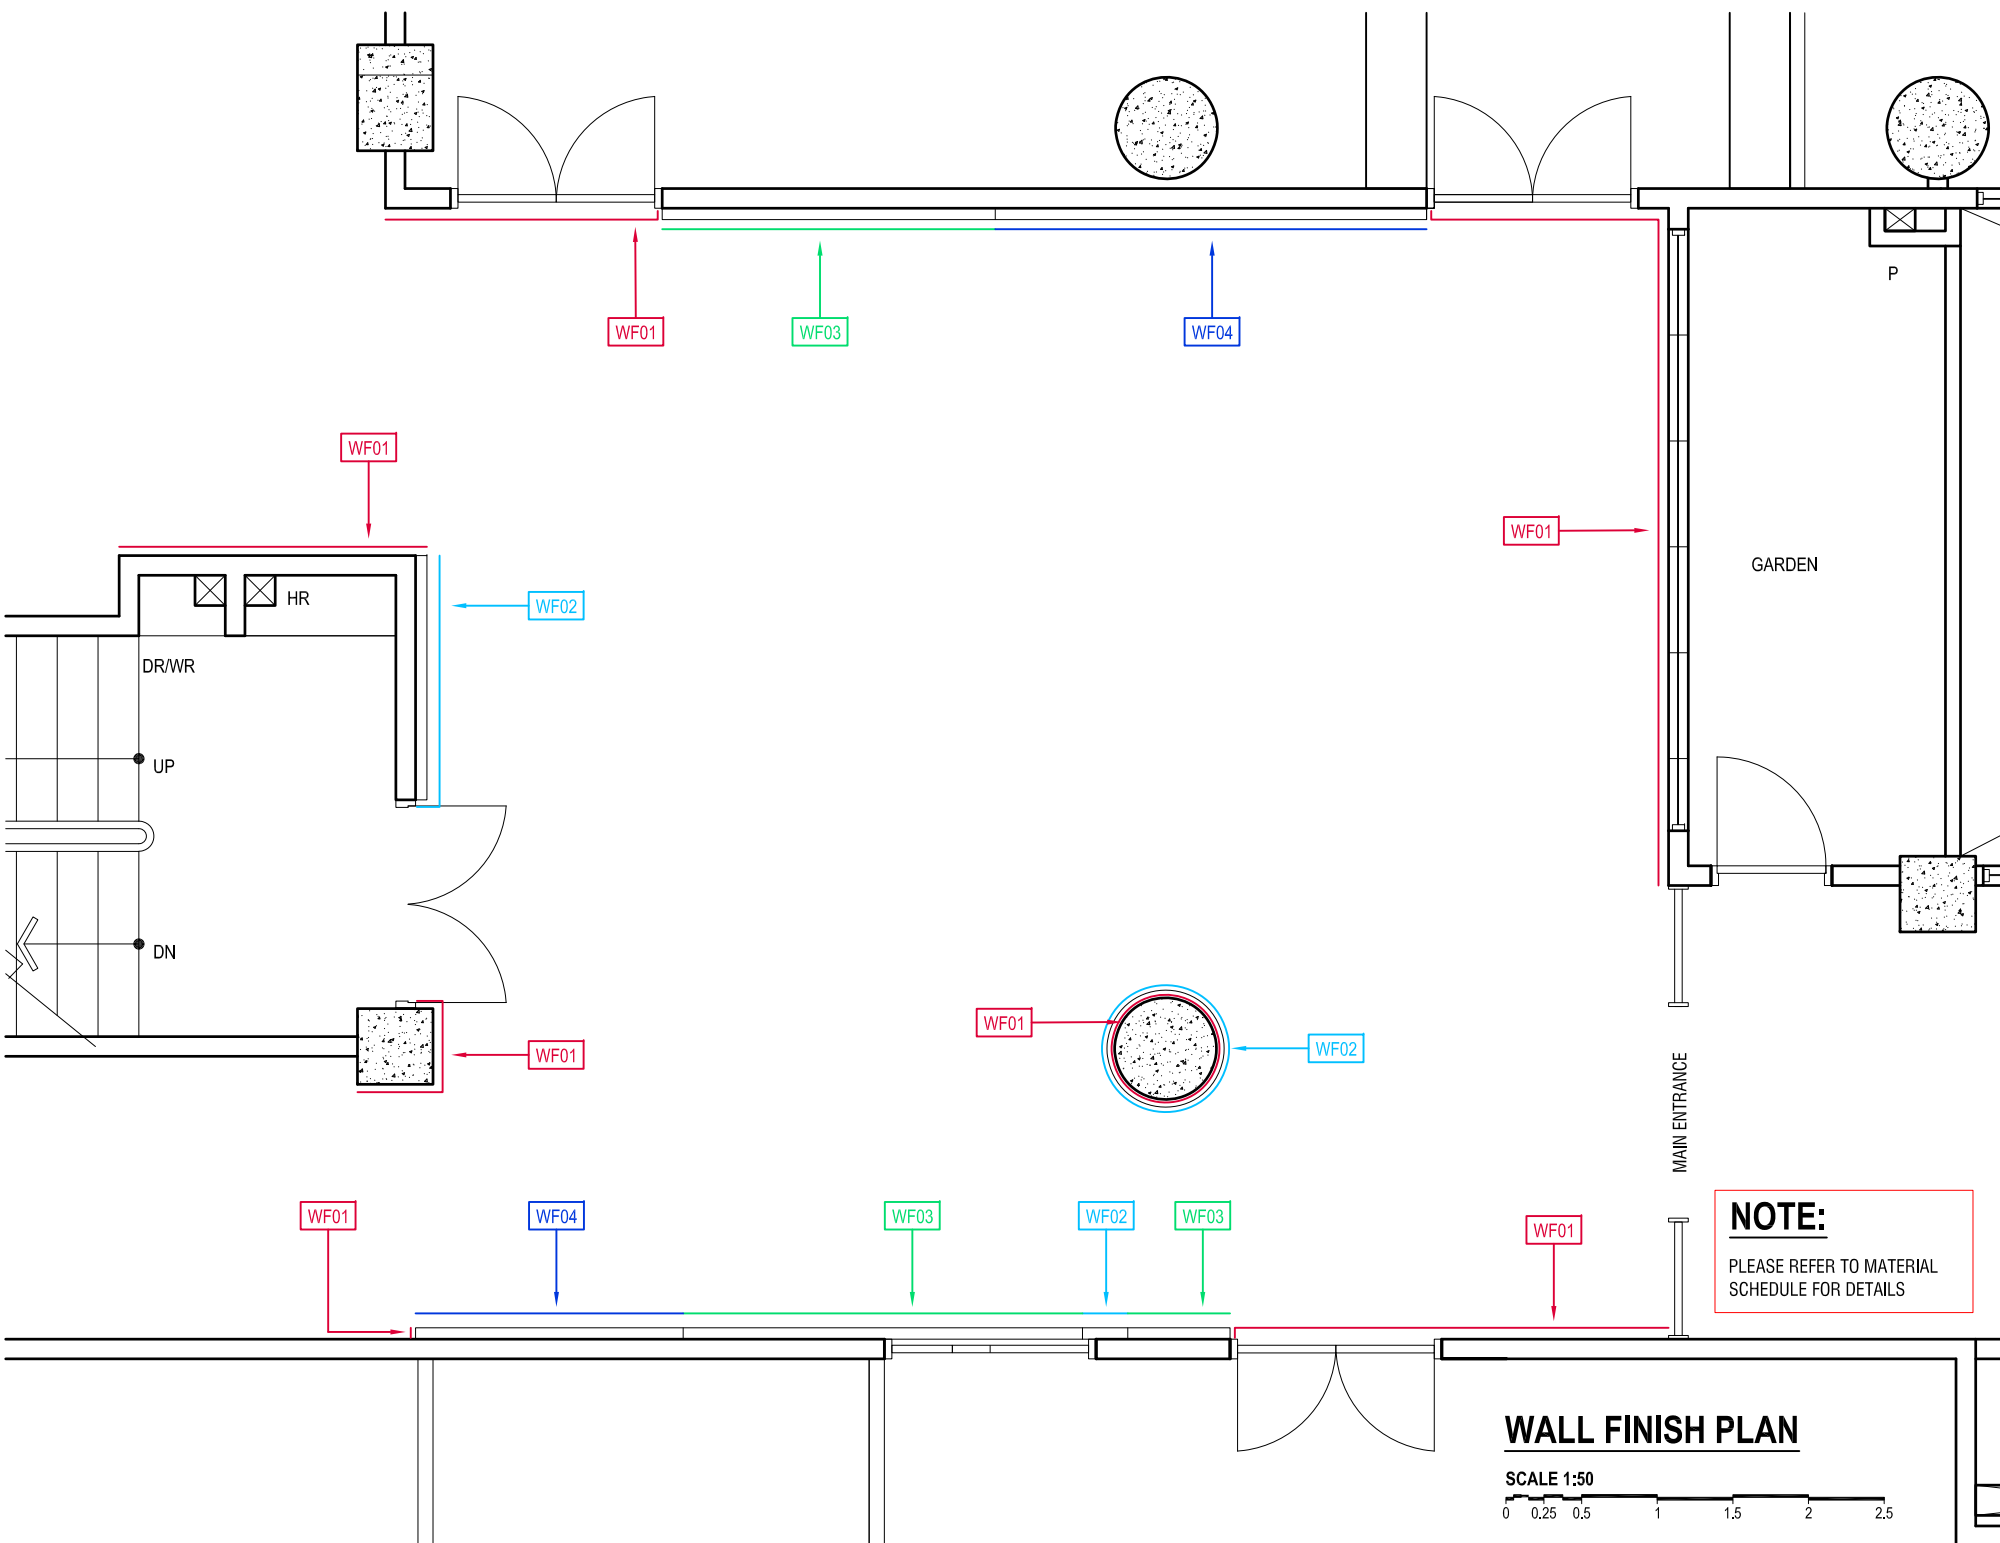

NOTE:
PLEASE REFER TO MATERIAL
SCHEDULE FOR DETAILS


WALL FINISH PLAN

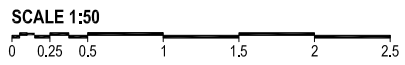

DHE - MOA Reception (Velaanaage)
Client: Ministry of Education


Project Number: RI/2017/012	Date
Date: April 2018	Rev no
Architect: -	1
Designer: Abdulla Aman Mohamed	2
Services: -	3
Interior: Abdulla Aman Mohamed	4

The contents of these drawings remain as a property of Riyon Private Limited. Any use other than those expressly stated is a violation of this copyright.

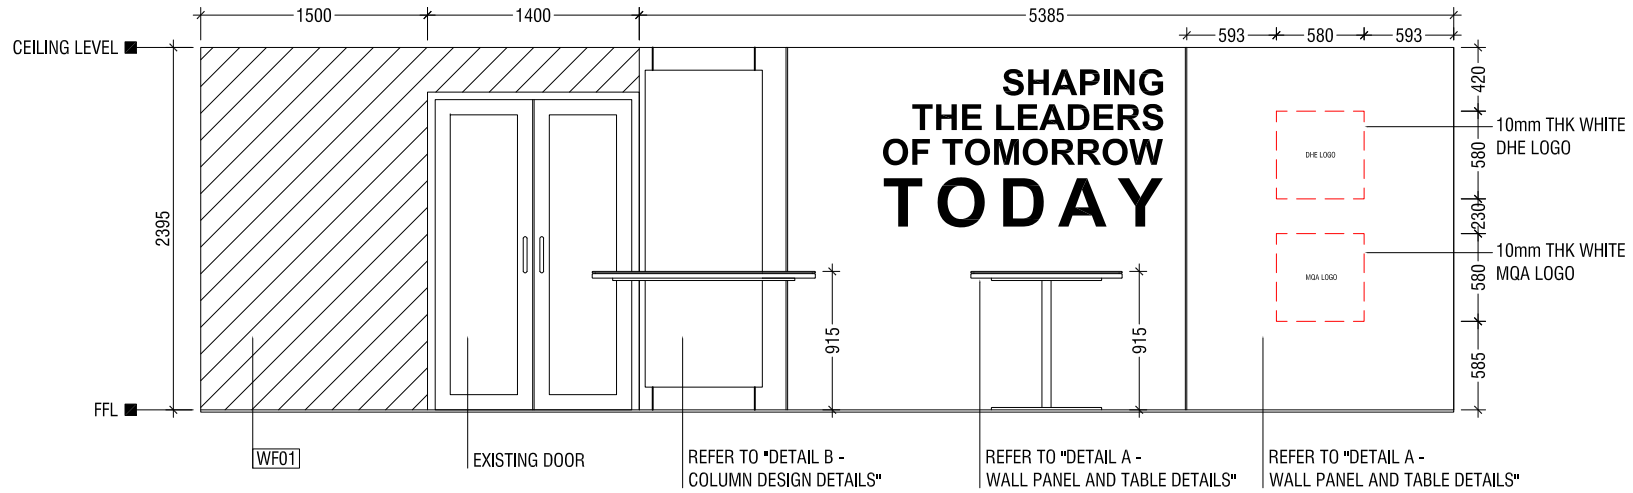

ELEVATION 1

SCALE 1:50

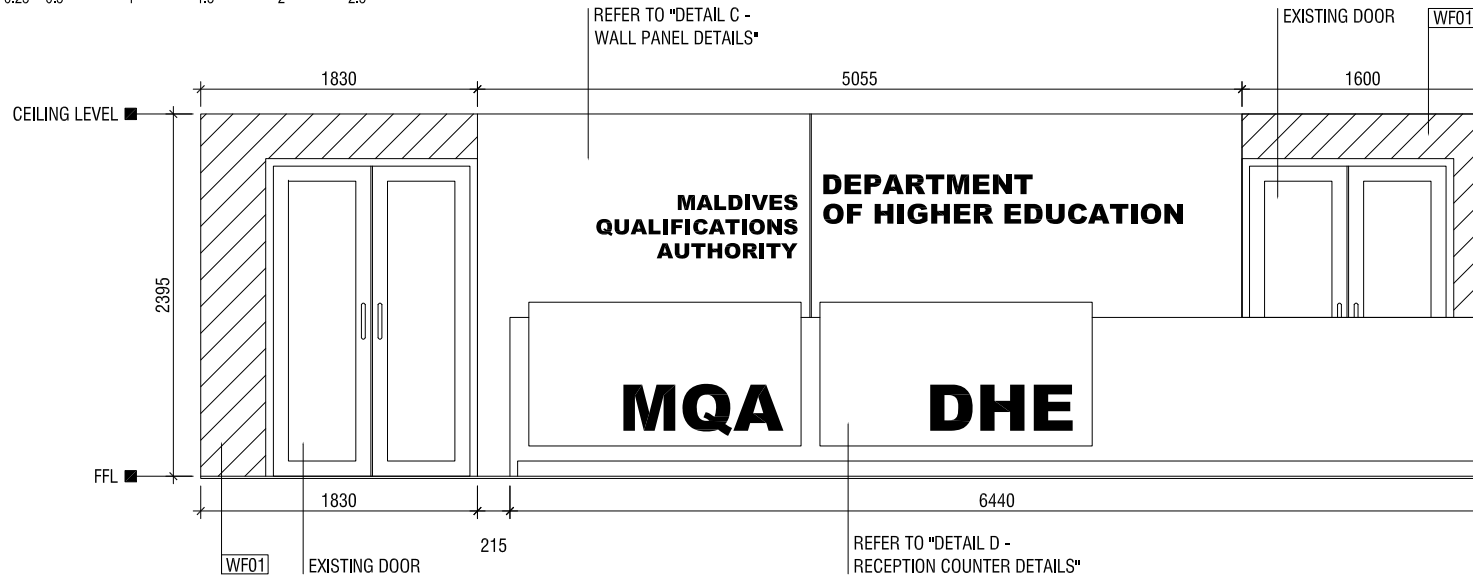

ELEVATION 2

SCALE 1:50



DHE - MQA Reception (Velaanaage)
Client: Ministry of Education

Project Number:	RI/2017/012	Date:	April 2018
Architect:		Rev no	
Designer:			
Drawn by:	Abdulla Aman Mohamed		
Services:			
Interior:	Abdulla Aman Mohamed		




RIYAN PRIVATE LIMITED

T: +9603315049 F: +9603310776
E: info@rivan.com.mv
W: www.rivan.com.mv
3rd floor, H. Azim, Ammervenuwage, Malé

Title: Elevation 1 & 2


Page: A-05/17

The contents of these drawings remain as a property of Rivan Private Limited. Any use other than those expressly stated is a violation of this copyright.

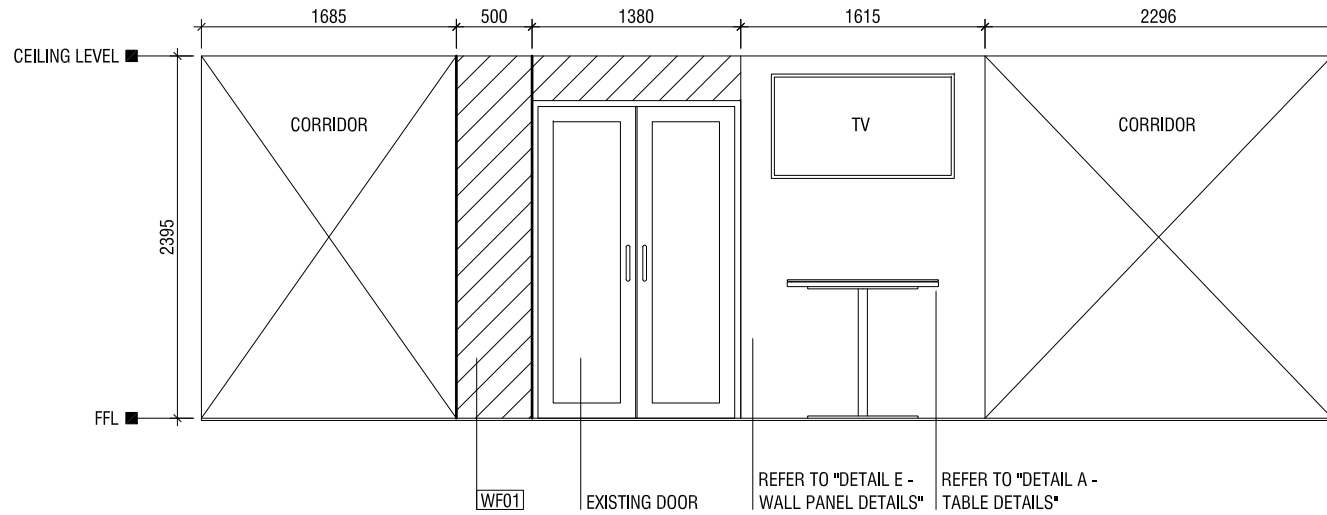

ELEVATION 3

SCALE 1:50

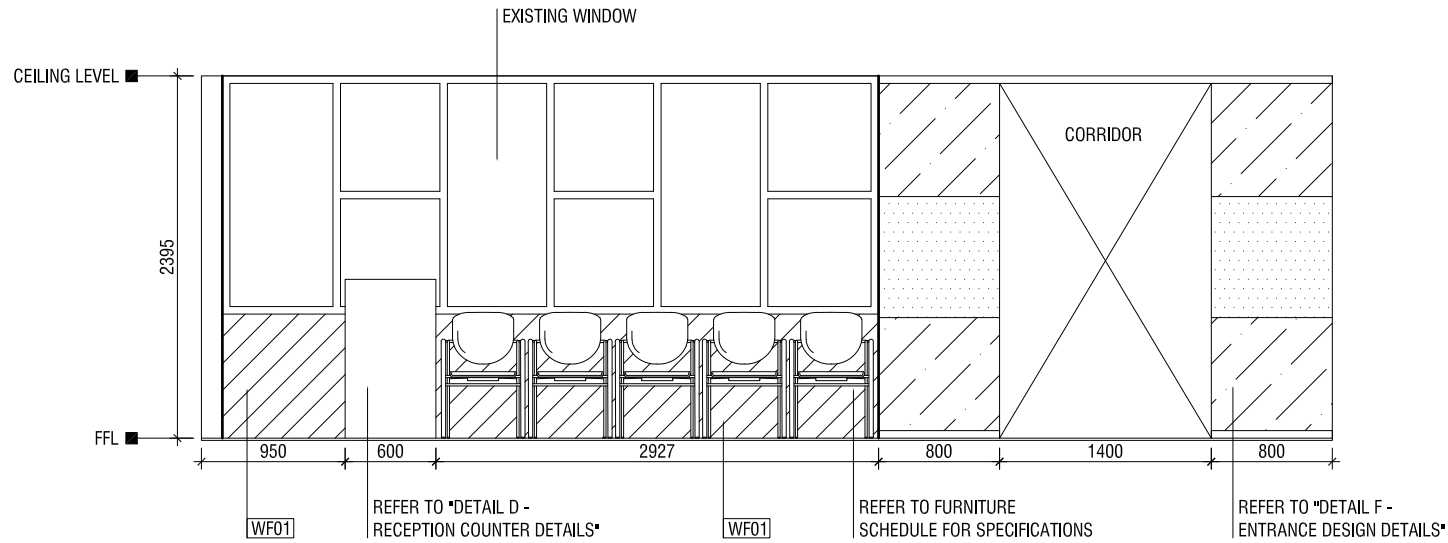

ELEVATION 4

SCALE 1:50



DHE - MOA Reception (Velaanaage)
Client: Ministry of Education

Project Number:	Rev no	Date
RI/2017/012		
Date: April 2018		
Architect: -		
Designer: -		
Drawn by: Abdulla Aman Mohamed		
Services: -		
Interior: Abdulla Aman Mohamed		




RYAN PRIVATE LIMITED

T: +9603315049 F: +9603310776
E: info@ryan.com.mv
W: www.ryan.com.mv
3rd floor, H. Azim, Amaraa, Malé

Title: Elevation 3 & 4


Page: A-06/17

The contents of these drawings remain as a property of RYAN PRIVATE LIMITED. Any use other than those expressly stated is a violation of this copyright.

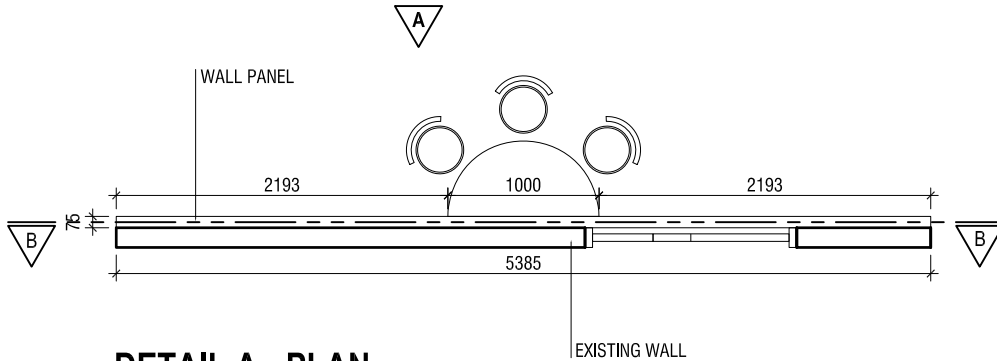


DETAIL A - PLAN

SCALE 1:50

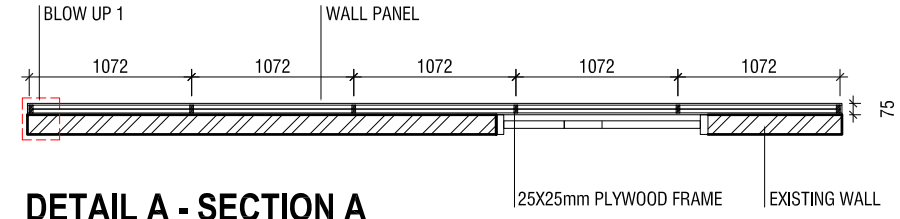

DETAIL A - SECTION A

SCALE 1:50

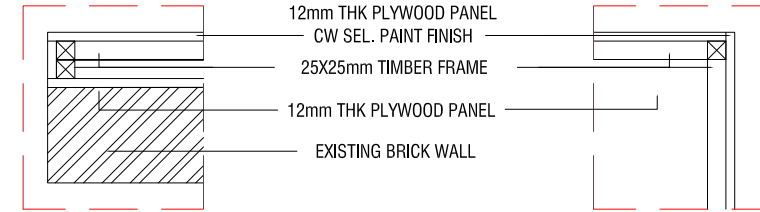


DETAIL A - BLOW UP 1

NTS


DETAIL A - BLOW UP 2

NTS

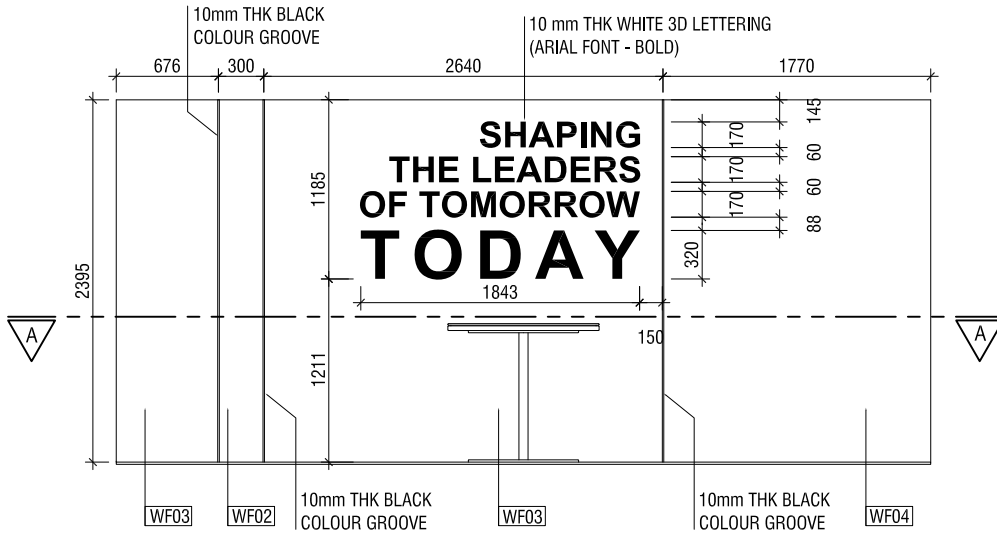

DETAIL A - ELEVATION A

SCALE 1:50

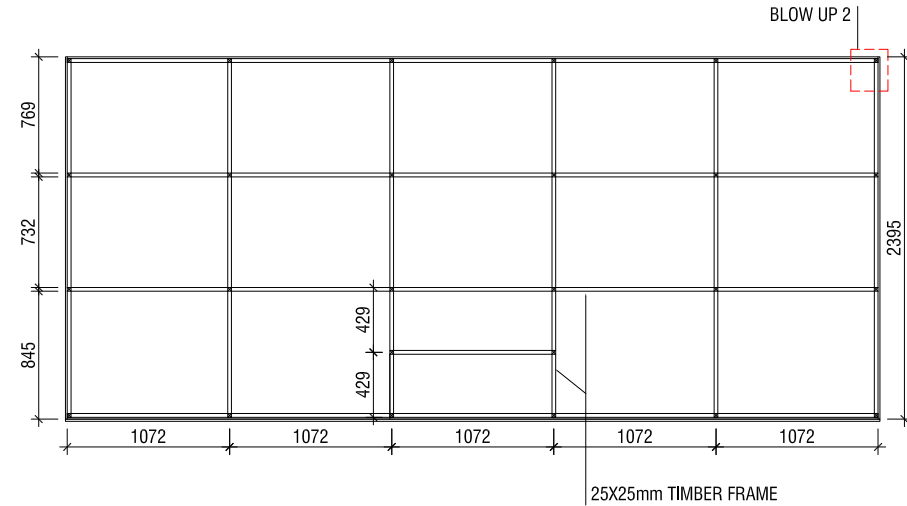

DETAIL A - SECTION B

SCALE 1:50



DHE - MOA Reception (Velaanaage)
Client: Ministry of Education

Project Number: RI/2017/012	Rev no	Date
Date: April 2018	---	---
Architect: -	---	---
Designer: -	---	---
Drawn by: Abdulla Aman Mohamed	---	---
Services: -	---	---
Interior: Abdulla Aman Mohamed	---	---




RYAN PRIVATE LIMITED
t: +9603315049 f: +9603310776
e: info@ryan.com.mv
w: www.ryan.com.mv
3rd floor, H. Azim, Amaraavenue, Malé

Title: Detail A - Wall Panel Details


Page: A-07/17

The contents of these drawings remain as a property of RYAN PRIVATE LIMITED. Any use other than those expressly stated is a violation of this copyright.

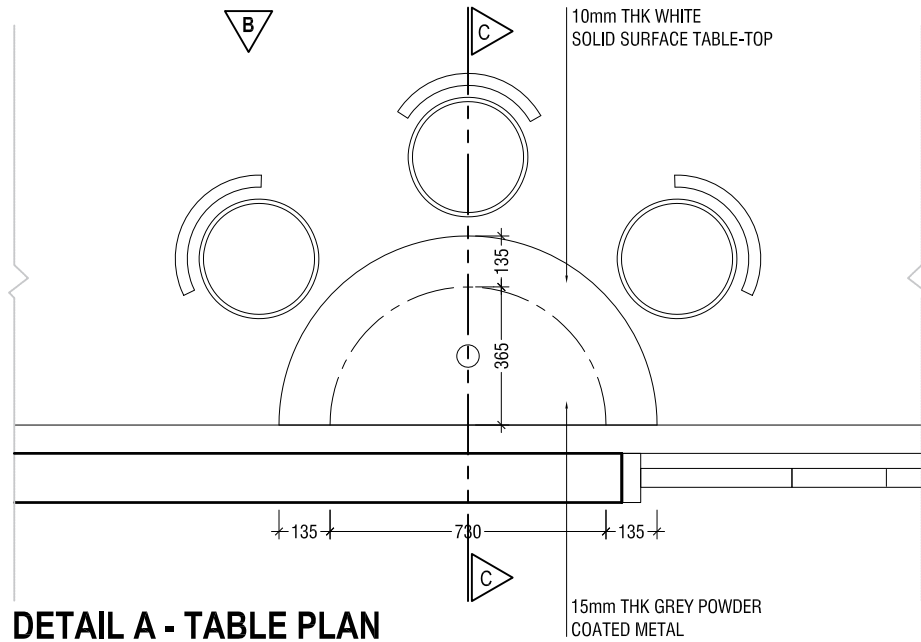


DETAIL A - TABLE PLAN

SCALE 1:20

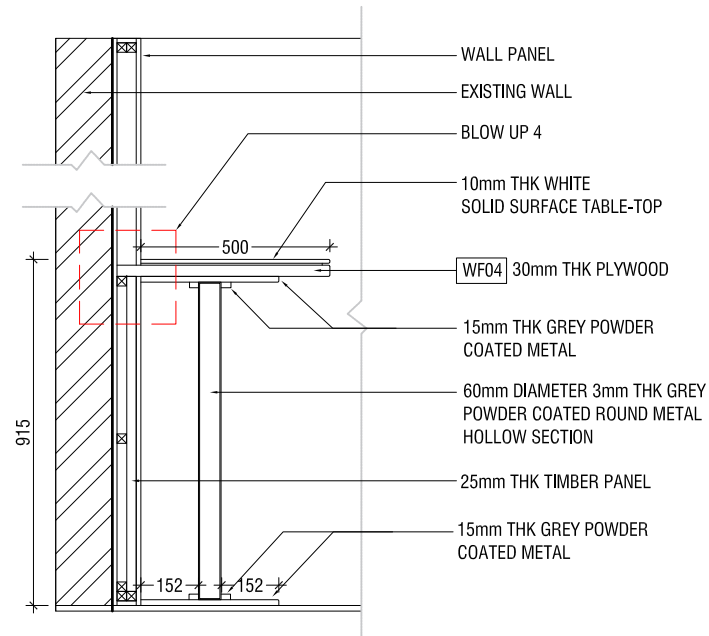


DETAIL A - SECTION C

SCALE 1:20

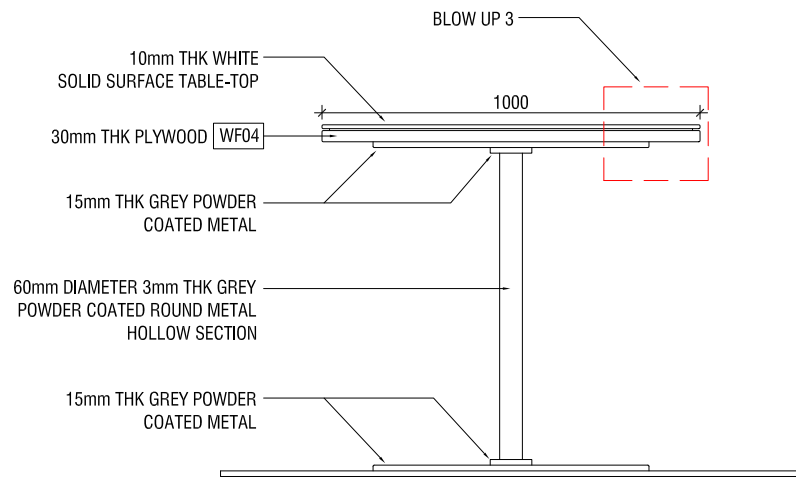

DETAIL A - ELEVATION B

SCALE 1:20

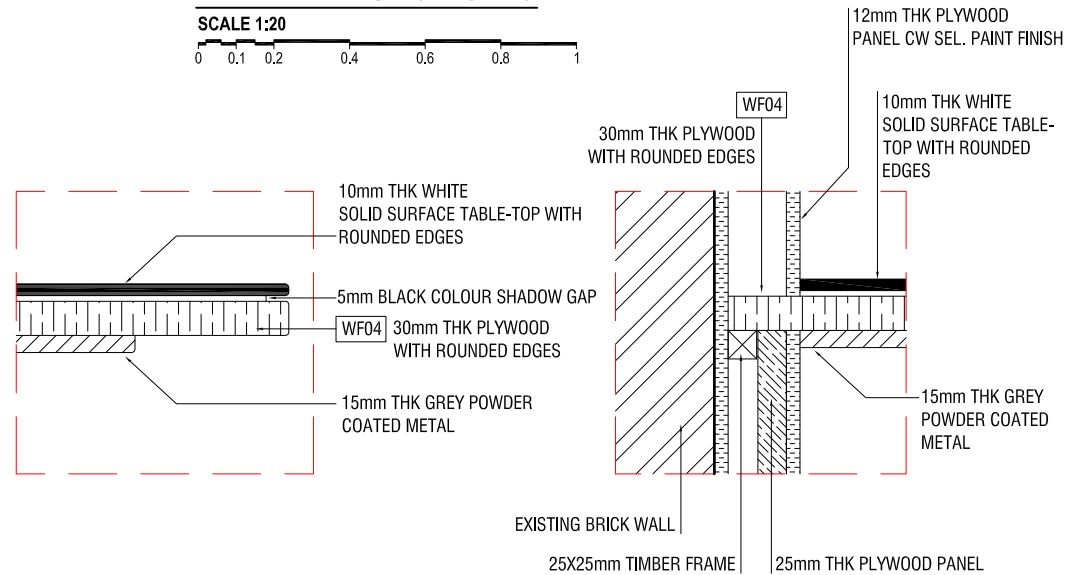

DETAIL A - BLOW UP 3

NTS

DETAIL A - BLOW UP 4

NTS

DHE - MOA Reception (Velaanaage)
Client: Ministry of Education

Project Number:	RI/2017/012	Date:	Rev no
Date:	April 2018		
Architect:			
Designer:	Abdulla Aman Mohamed		
Services:			
Interior:	Abdulla Aman Mohamed		




RIYAN PRIVATE LIMITED

T: +9603315049 F: +9603310776
E: info@rivan.com.mv
W: www.rivan.com.mv
3rd floor, H. Azim, Ammervillage, Malé

Title: Detail A - Table Details


Page: A-08/17

The contents of these drawings remain as a property of Rivan Private Limited. Any use other than those expressly stated is a violation of this copyright.

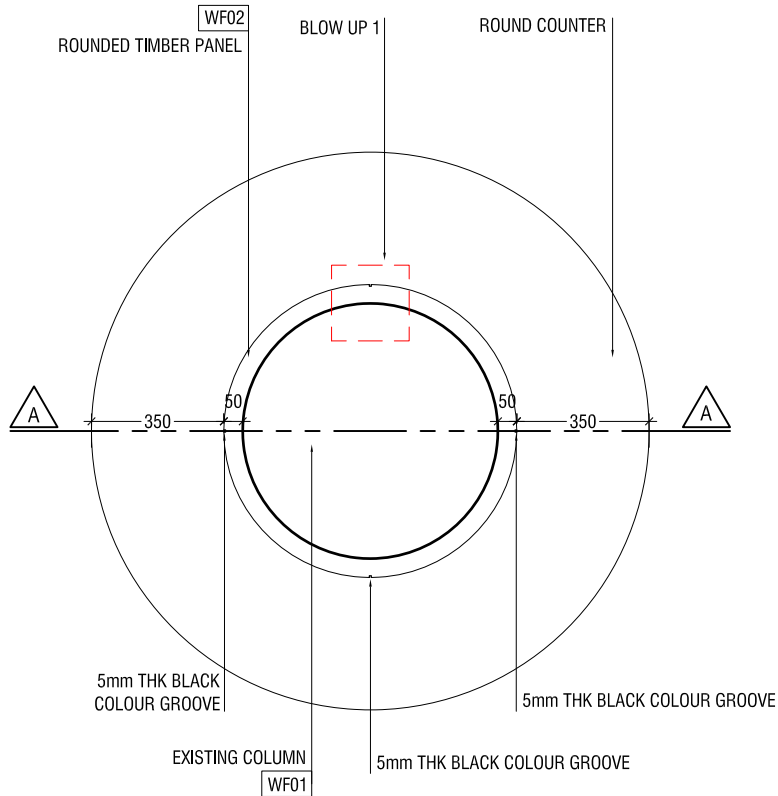


DETAIL B - COLUMN DESIGN PLAN

SCALE 1:20

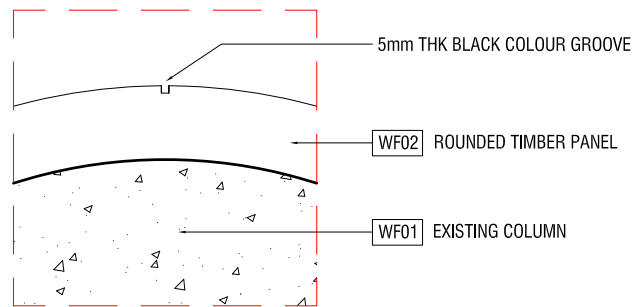


DETAIL B - BLOW UP 1

NTS

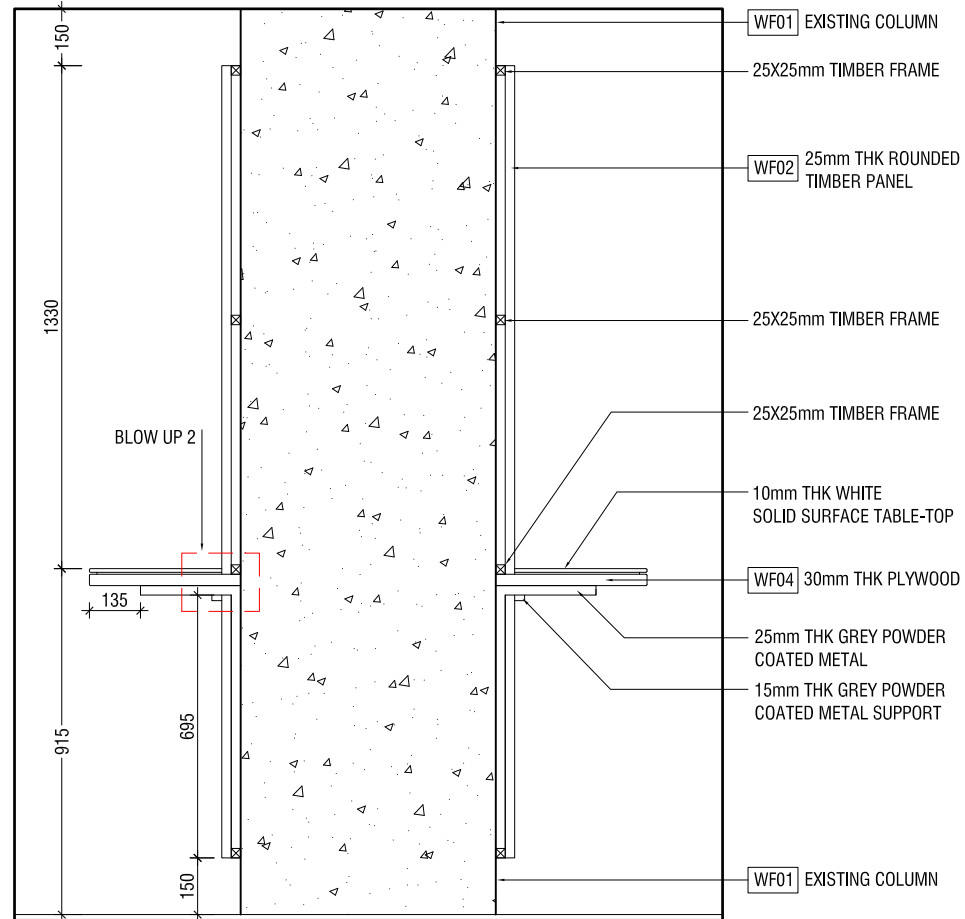

DETAIL B - COLUMN DESIGN SECTION A

SCALE 1:20

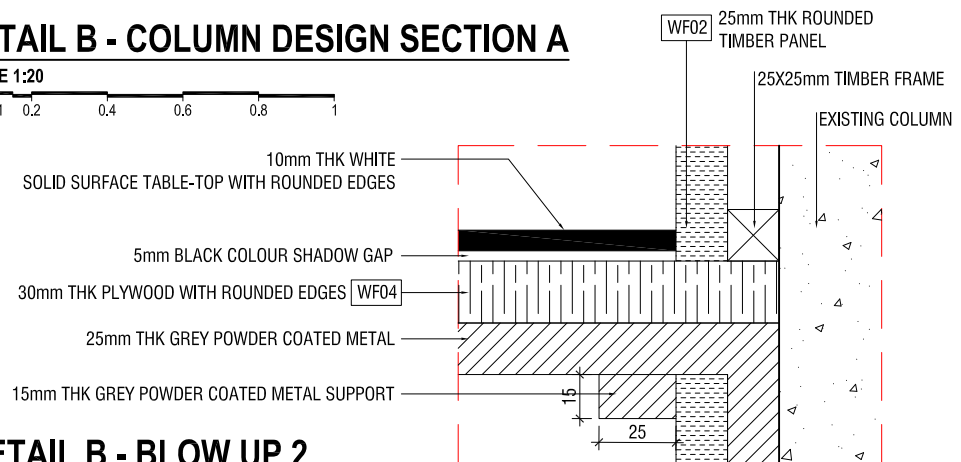

DETAIL B - BLOW UP 2

NTS

DHE - MOA Reception (Velaanaage)
Client: Ministry of Education

Rev no	Date
1	
2	
3	
4	
5	

Project Number: RI/2017/012
Date: April 2018
Architect: -
Designer: -
Drawn by: Abdulla Aman Mohamed
Services: -
Interior: - Abdulla Aman Mohamed




RYAN PRIVATE LIMITED

T: +9603315049 F: +9603310776
E: info@ryan.com.mv
W: www.ryan.com.mv
3rd floor, H. Azim, Ammerveloddu, Malé

Title: Detail B - Column Design Details


Page: A-09/17

The contents of these drawings remain as a property of RYAN PRIVATE LIMITED. Any use other than those expressly stated is a violation of this copyright.

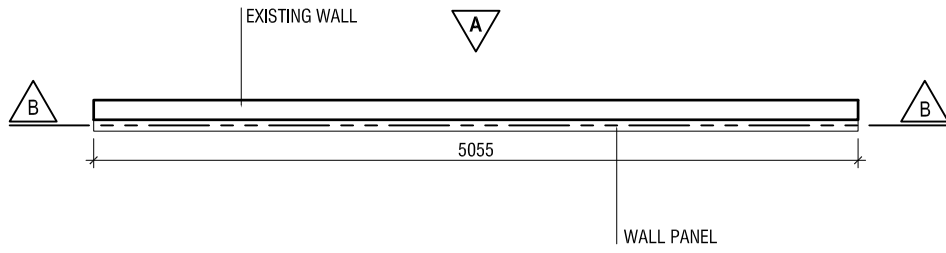

DETAIL C - PLAN

SCALE 1:50

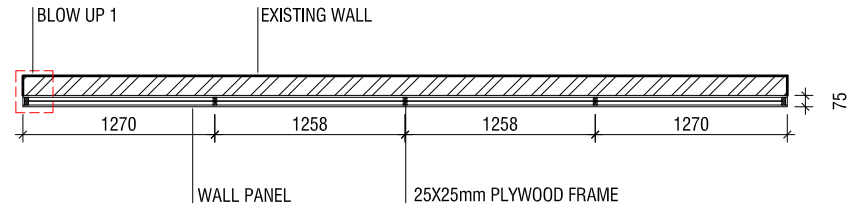

DETAIL C - SECTION A

SCALE 1:50




DETAIL C - BLOW UP 1

NTS


DETAIL C - BLOW UP 2

NTS

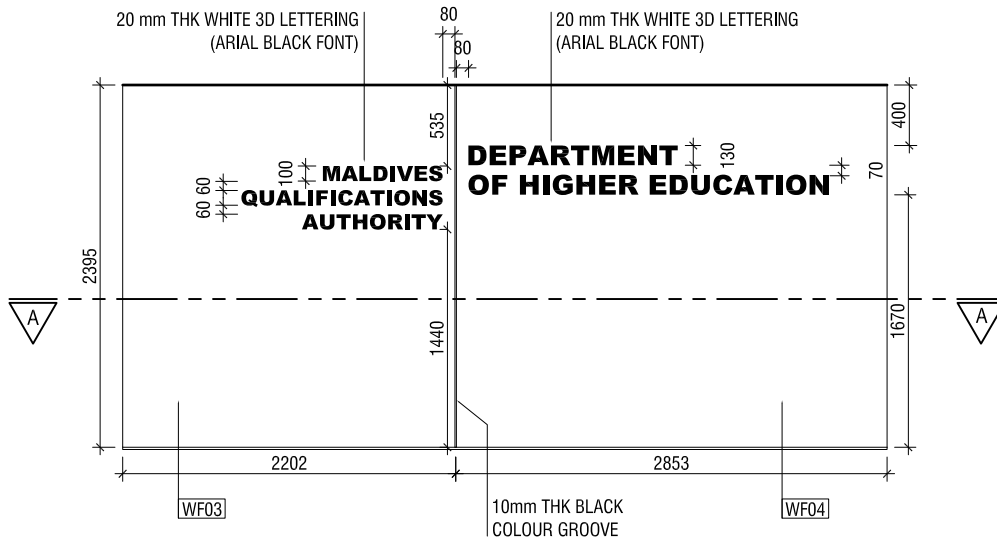

DETAIL C - ELEVATION A

SCALE 1:50

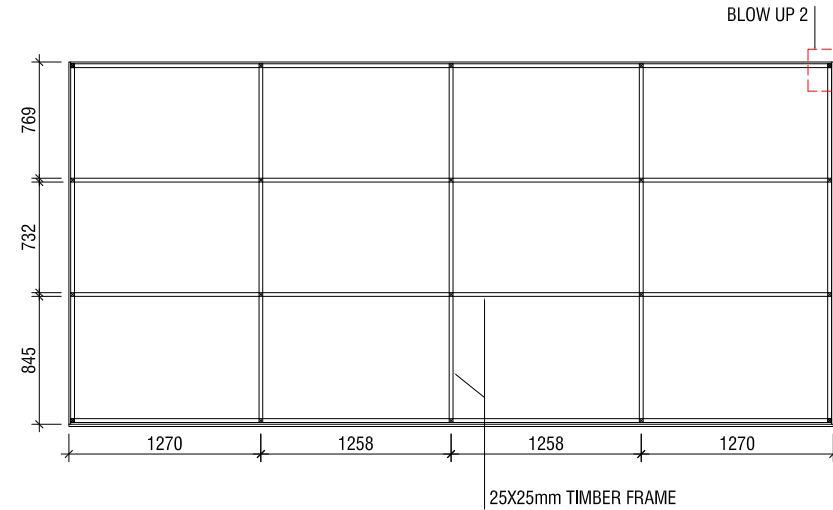

DETAIL C - SECTION B

SCALE 1:50



DHE - MOA Reception (Velaanaage)
Client: Ministry of Education

Project Number: RI/2017/012
Date: April 2018
Architect: -
Designer: -
Drawn by: Abdulla Aman Mohamed
Services: -
Interior: Abdulla Aman Mohamed

Rev no	Date




RYAN PRIVATE LIMITED

T: +9603315049 F: +9603310776
E: info@ryan.com.mv
W: www.ryan.com.mv
3rd floor, H. Azim, Amereveeraga, Malé

Title: Detail C - Wall Panel Details


Page: A-10/17

The contents of these drawings remain as a property of RYAN PRIVATE LIMITED. Any use other than those expressly stated is a violation of this copyright.

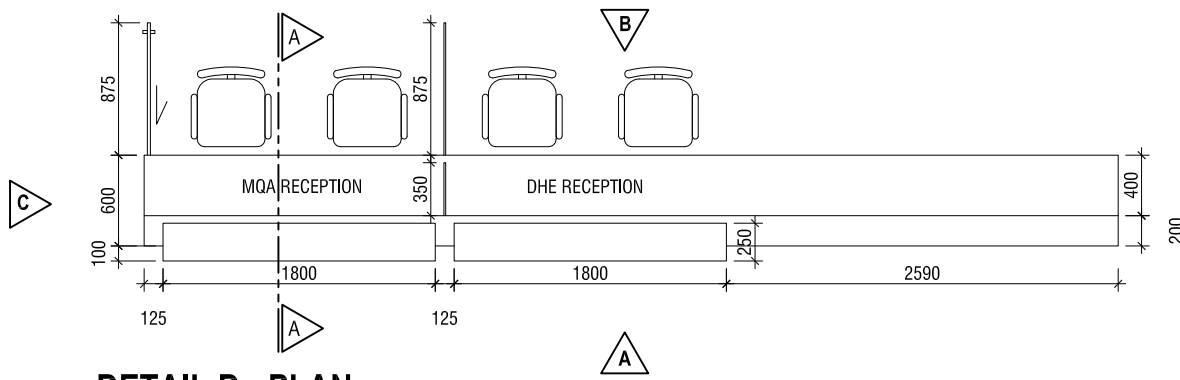


DETAIL D - PLAN

SCALE 1:50

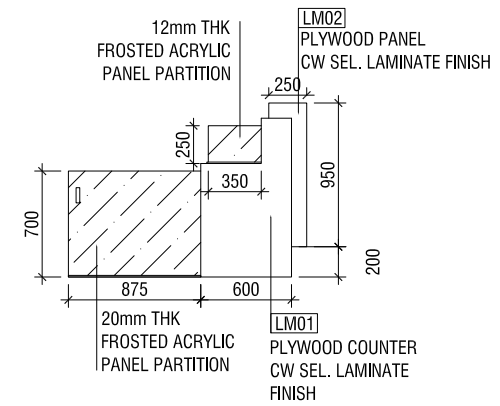


DETAIL D - ELEVATION C

SCALE 1:50

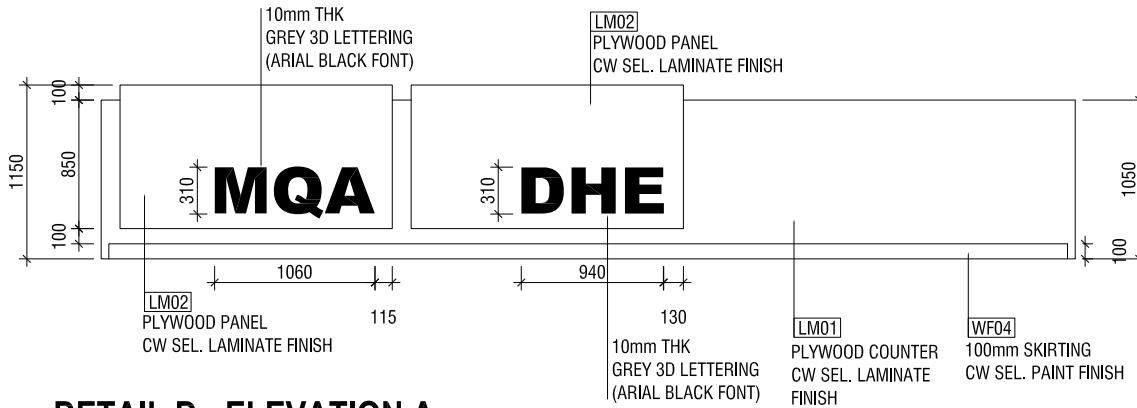


DETAIL D - ELEVATION A

SCALE 1:50

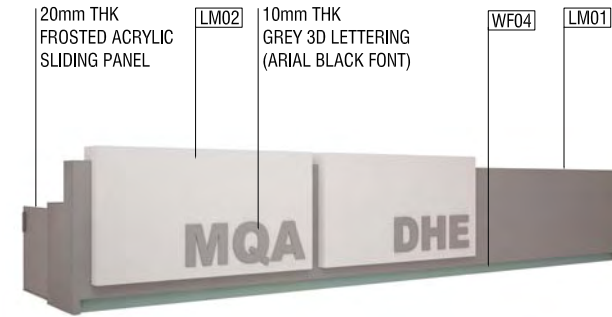


RECEPTION COUNTER 3D - FRONT VIEW

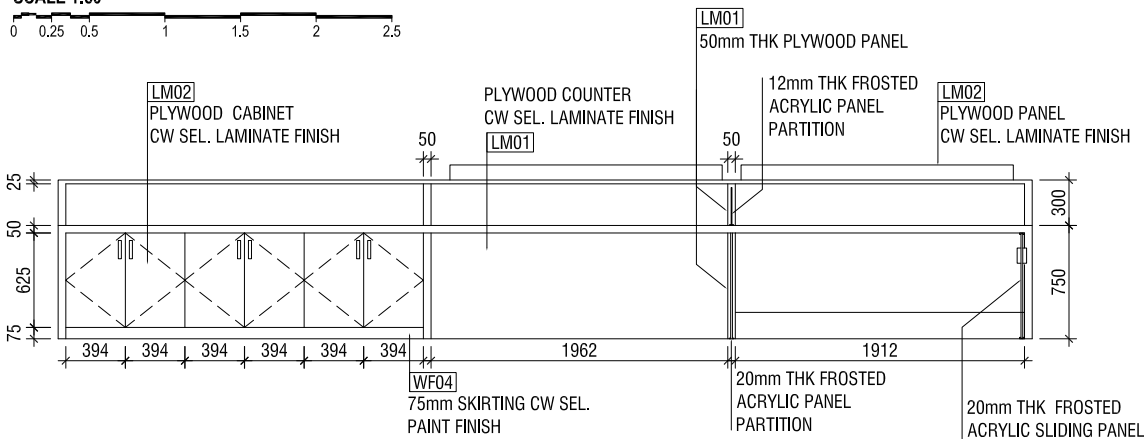

DETAIL D - ELEVATION B

SCALE 1:50

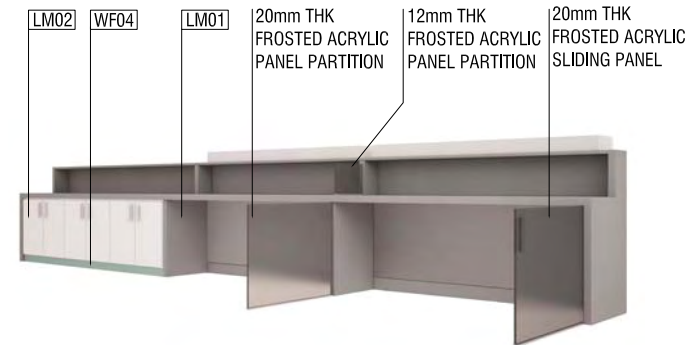

RECEPTION COUNTER 3D - REAR VIEW

DHE - MQA Reception (Vejaanaage)
Client: Ministry of Education

Rev no	Date
1	
2	
3	
4	
5	

Project Number: RI/2017/012
Date: April 2018
Architect: -
Designer: Abdulla Aman Mohamed
Services: -
Interior: Abdulla Aman Mohamed




RYAN PRIVATE LIMITED

t: +9603310049 f: +9603310776
e: info@ryan.com.mv
w: www.ryan.com.mv
3rd floor, H. Azim, Amereemwage, Malé

Title: Detail D - Reception Counter Details

Page: A-11/17


The contents of these drawings remain as a property of RYAN PRIVATE LIMITED. Any use other than those expressly stated is a violation of this copyright.

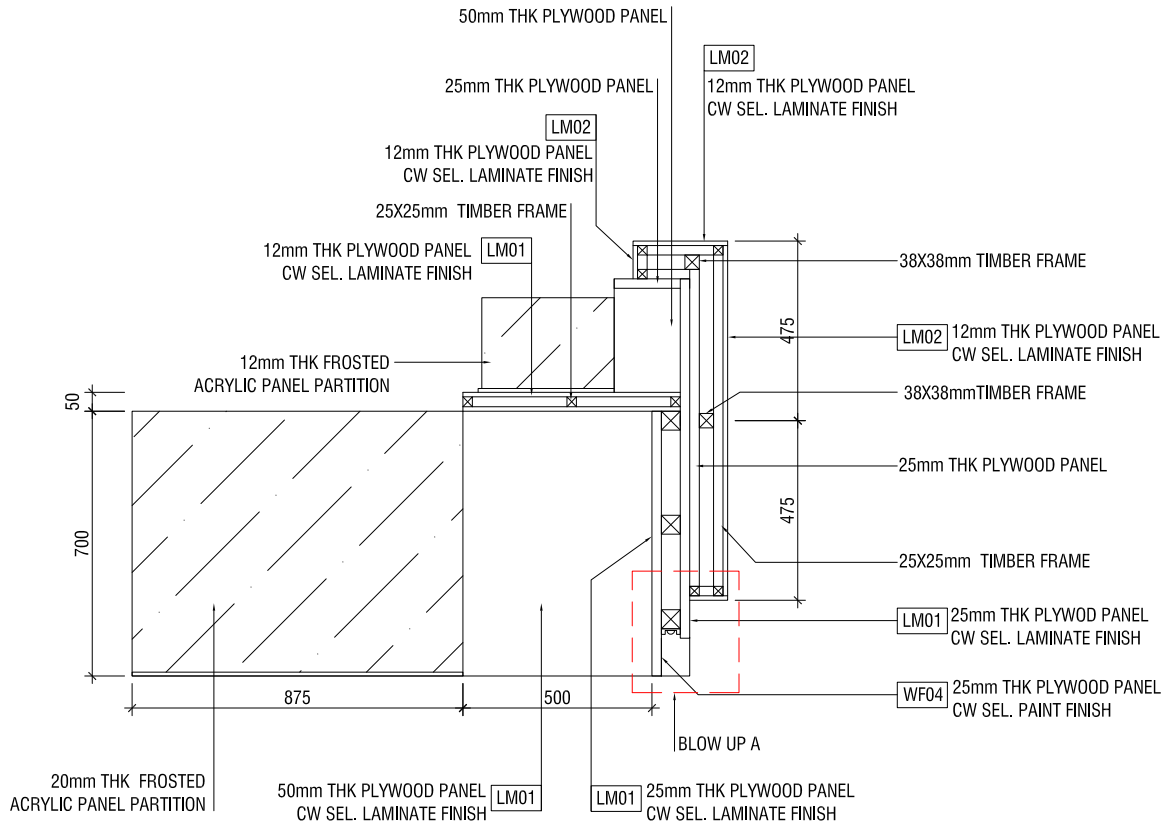

RECEPTION COUNTER 3D - SIDE VIEW

DETAIL D - SECTION A

SCALE 1:20

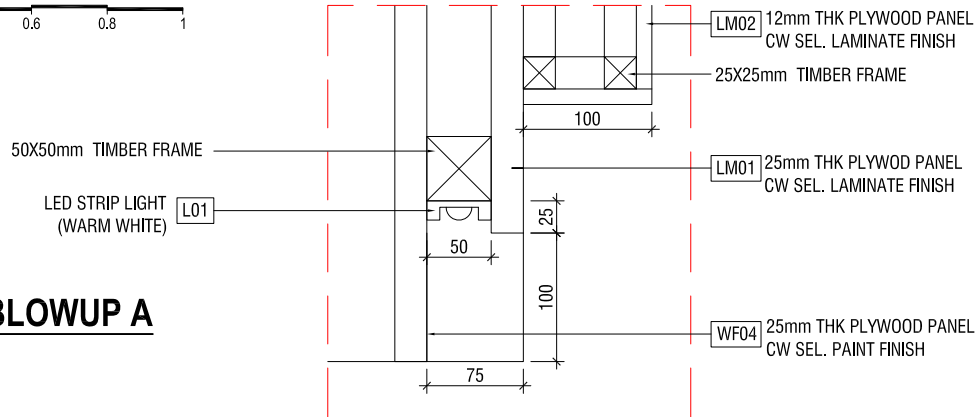

DETAIL D - BLOWUP A

NTS

NOTE:

ALL LAMINATE FINISHES ON RECEPTION
DESK TO RECEIVE ABS EDGING

DHE - MOA Reception (Velaanaage)
Client: Ministry of Education

Rev no	Date
1	
2	
3	
4	
5	

Project Number: RI/2017/012
Date: April 2018
Architect: -
Designer: -
Drawn by: Abdulla Aman Mohamed
Services: -
Interior: - Abdulla Aman Mohamed




RIYANA PRIVATE LIMITED

T: +9603315049 F: +9603310776
E: info@riyanaltd.com.mv
W: www.riyanaltd.com.mv
3rd Floor, H. Azim, Amara, Malé, Maldives

Title: Detail D - Reception Counter Details

Page: A-12/17

The contents of these drawings remain as a property of Riyana Private Limited. Any use other than those expressly stated is a violation of this copyright.

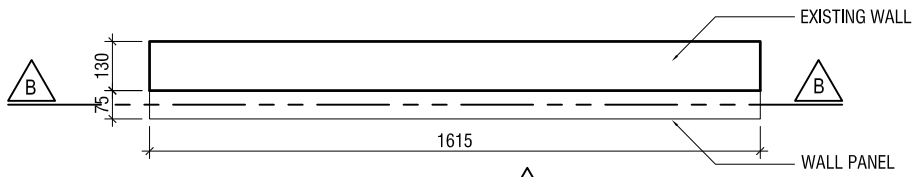


DETAIL E - PLAN

SCALE 1:20




WF02 WALL PANEL CW SEL. PAINT FINISH

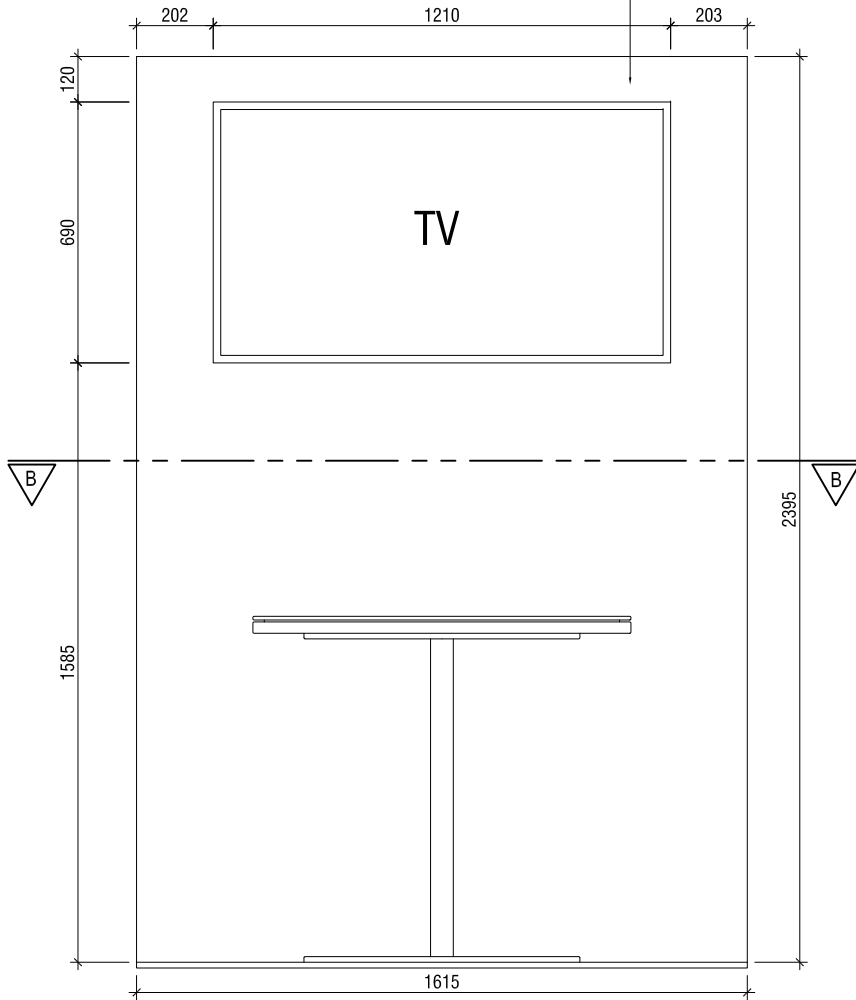


DETAIL E - ELEVATION A

SCALE 1:20

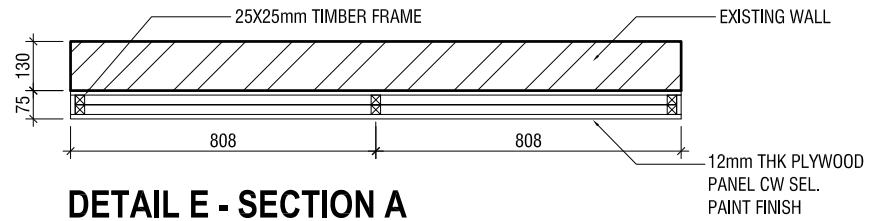

DETAIL E - SECTION A

SCALE 1:20

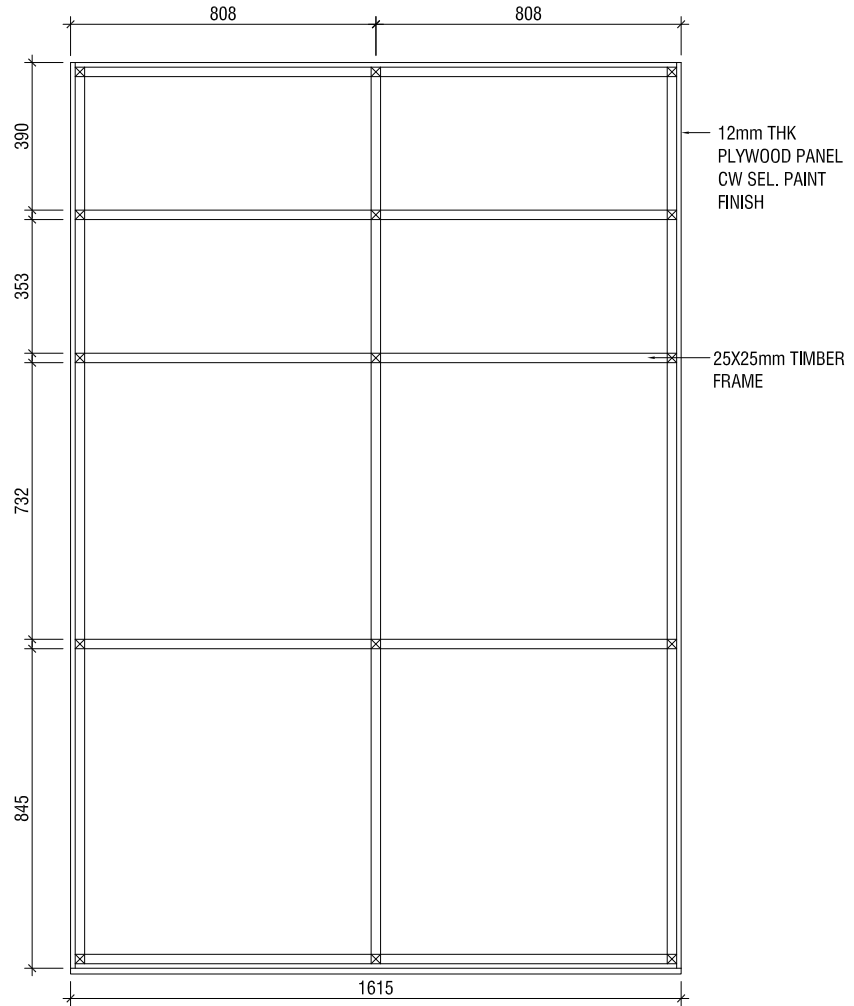

DETAIL E - SECTION B

SCALE 1:20



DHE - MOA Reception (Velaanaage)
Client: Ministry of Education

Project Number: RI/2017/012	Rev no	Date
Date: April 2018	1	-----
Architect: -	2	-----
Designer: -	3	-----
Drawn by: Abdulla Aman Mohamed	4	-----
Services: -	5	-----
Interior: Abdulla Aman Mohamed	6	-----




RIYAN PRIVATE LIMITED

T: +9603315049 F: +9603310776
E: info@rivan.com.mv
W: www.rivan.com.mv
3rd floor, H. Azim, Amereemwage, Malé

Title: Detail E - Wall Panel Details


Page: A-13/17

The contents of these drawings remain as a property of Rivan Private Limited. Any use other than those expressly stated is a violation of this copyright.

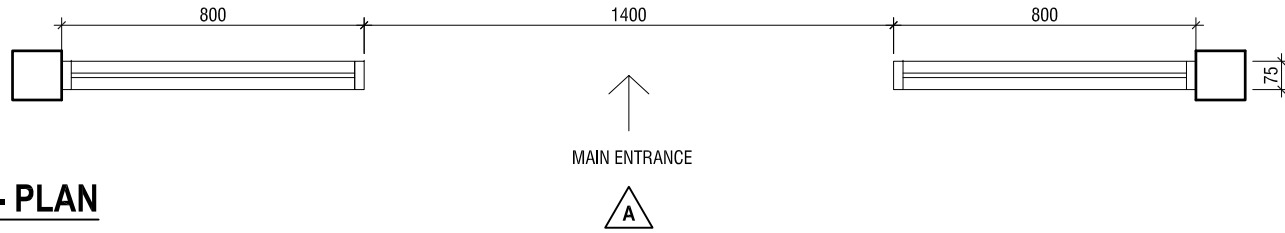

DETAIL F - PLAN

SCALE 1:20

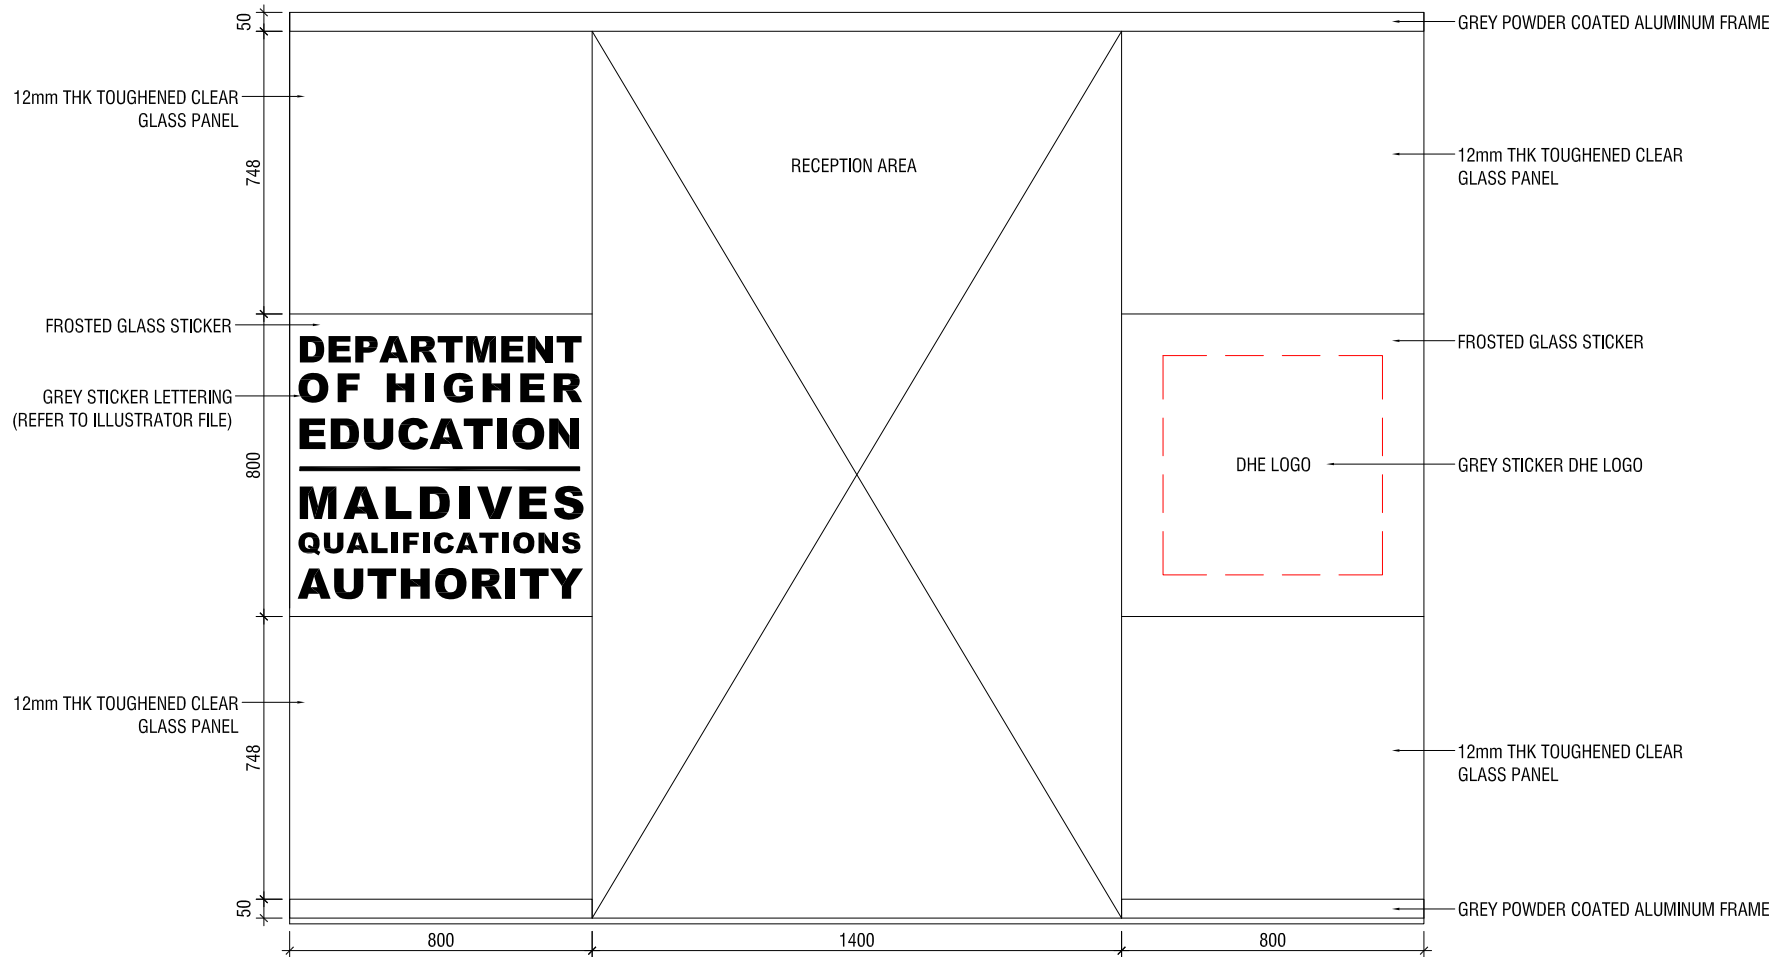

DETAIL F - ELEVATION A

SCALE 1:20



DHE - MQA Reception (Velaanaage)
Client: Ministry of Education

Project Number:	Date	Rev no
RI/2017/012	April 2018	1
Architect:		1
Designer:		1
Drawn by: Abdulla Aman Mohamed		1
Services:		1
Interior: Abdulla Aman Mohamed		1



RIYAN PRIVATE LIMITED

T: +9603315049 F: +9603310776
E: info@rivan.com.mv
W: www.rivan.com.mv
3rd Floor, H. Azim, Amereemwage, Malé

Title: Detail F - Entrance Design Details

Page: A-14/17

The contents of these drawings remain as a property of Rivan Private Limited. Any use other than those expressly stated is a violation of this copyright.



LOCKING ALUMINUM ENCLOSURE



ROTATES 360 DEGREES FOR EASY PORTRAIT AND LANDSCAPE ORIENTATION



MOUNTS ONTO TABLE, COUNTERTOP ETC WITH SET OF HARDWARE INCLUDED.



ALUMINUM CASING WITH LOCKING MECHANISM

PRODUCT NAME: CTA DESKTOP ANTI-THEFT STAND
(COMPATIBLE WITH IPAD 2017 (5TH GENERATION))

MATERIAL: ALUMINUM (BLACK COLOUR)

PRODUCT CODE: 656777015398

NOTE:

ADDITIONAL DETAILS OF PRODUCT WILL BE PROVIDED SEPARATELY

IN CASE OF THE PROPOSED PRODUCT BEING UNAVAILABLE, A SIMILAR PRODUCT IN TERMS OF DESIGN AND FUNCTIONALITY MAY BE SELECTED

SOURCE:
http://www.ctadigital.com/product_detail.aspx?pid=143#

IPAD ANTI THEFT SYSTEM REFERENCE


DHE - MOA Reception (Velaanaage)
Client: Ministry of Education

Project Number:	Date	Rev no
RI/2017/012		
Architect: -		
Designer: -		
Drawn by: Abdulla Aman Mohamed		
Services: -		
Interior: - Abdulla Aman Mohamed		



RIYAN PRIVATE LIMITED
t: +9603315049 f: +9603310776
e: info@riyan.com.mv
w: www.riyan.com.mv
3rd floor, H. Azim, Ammervvege, Malé

The contents of these drawings remain as a property of Riyan Private Limited. Any use other than those expressly stated is a violation of this copyright.

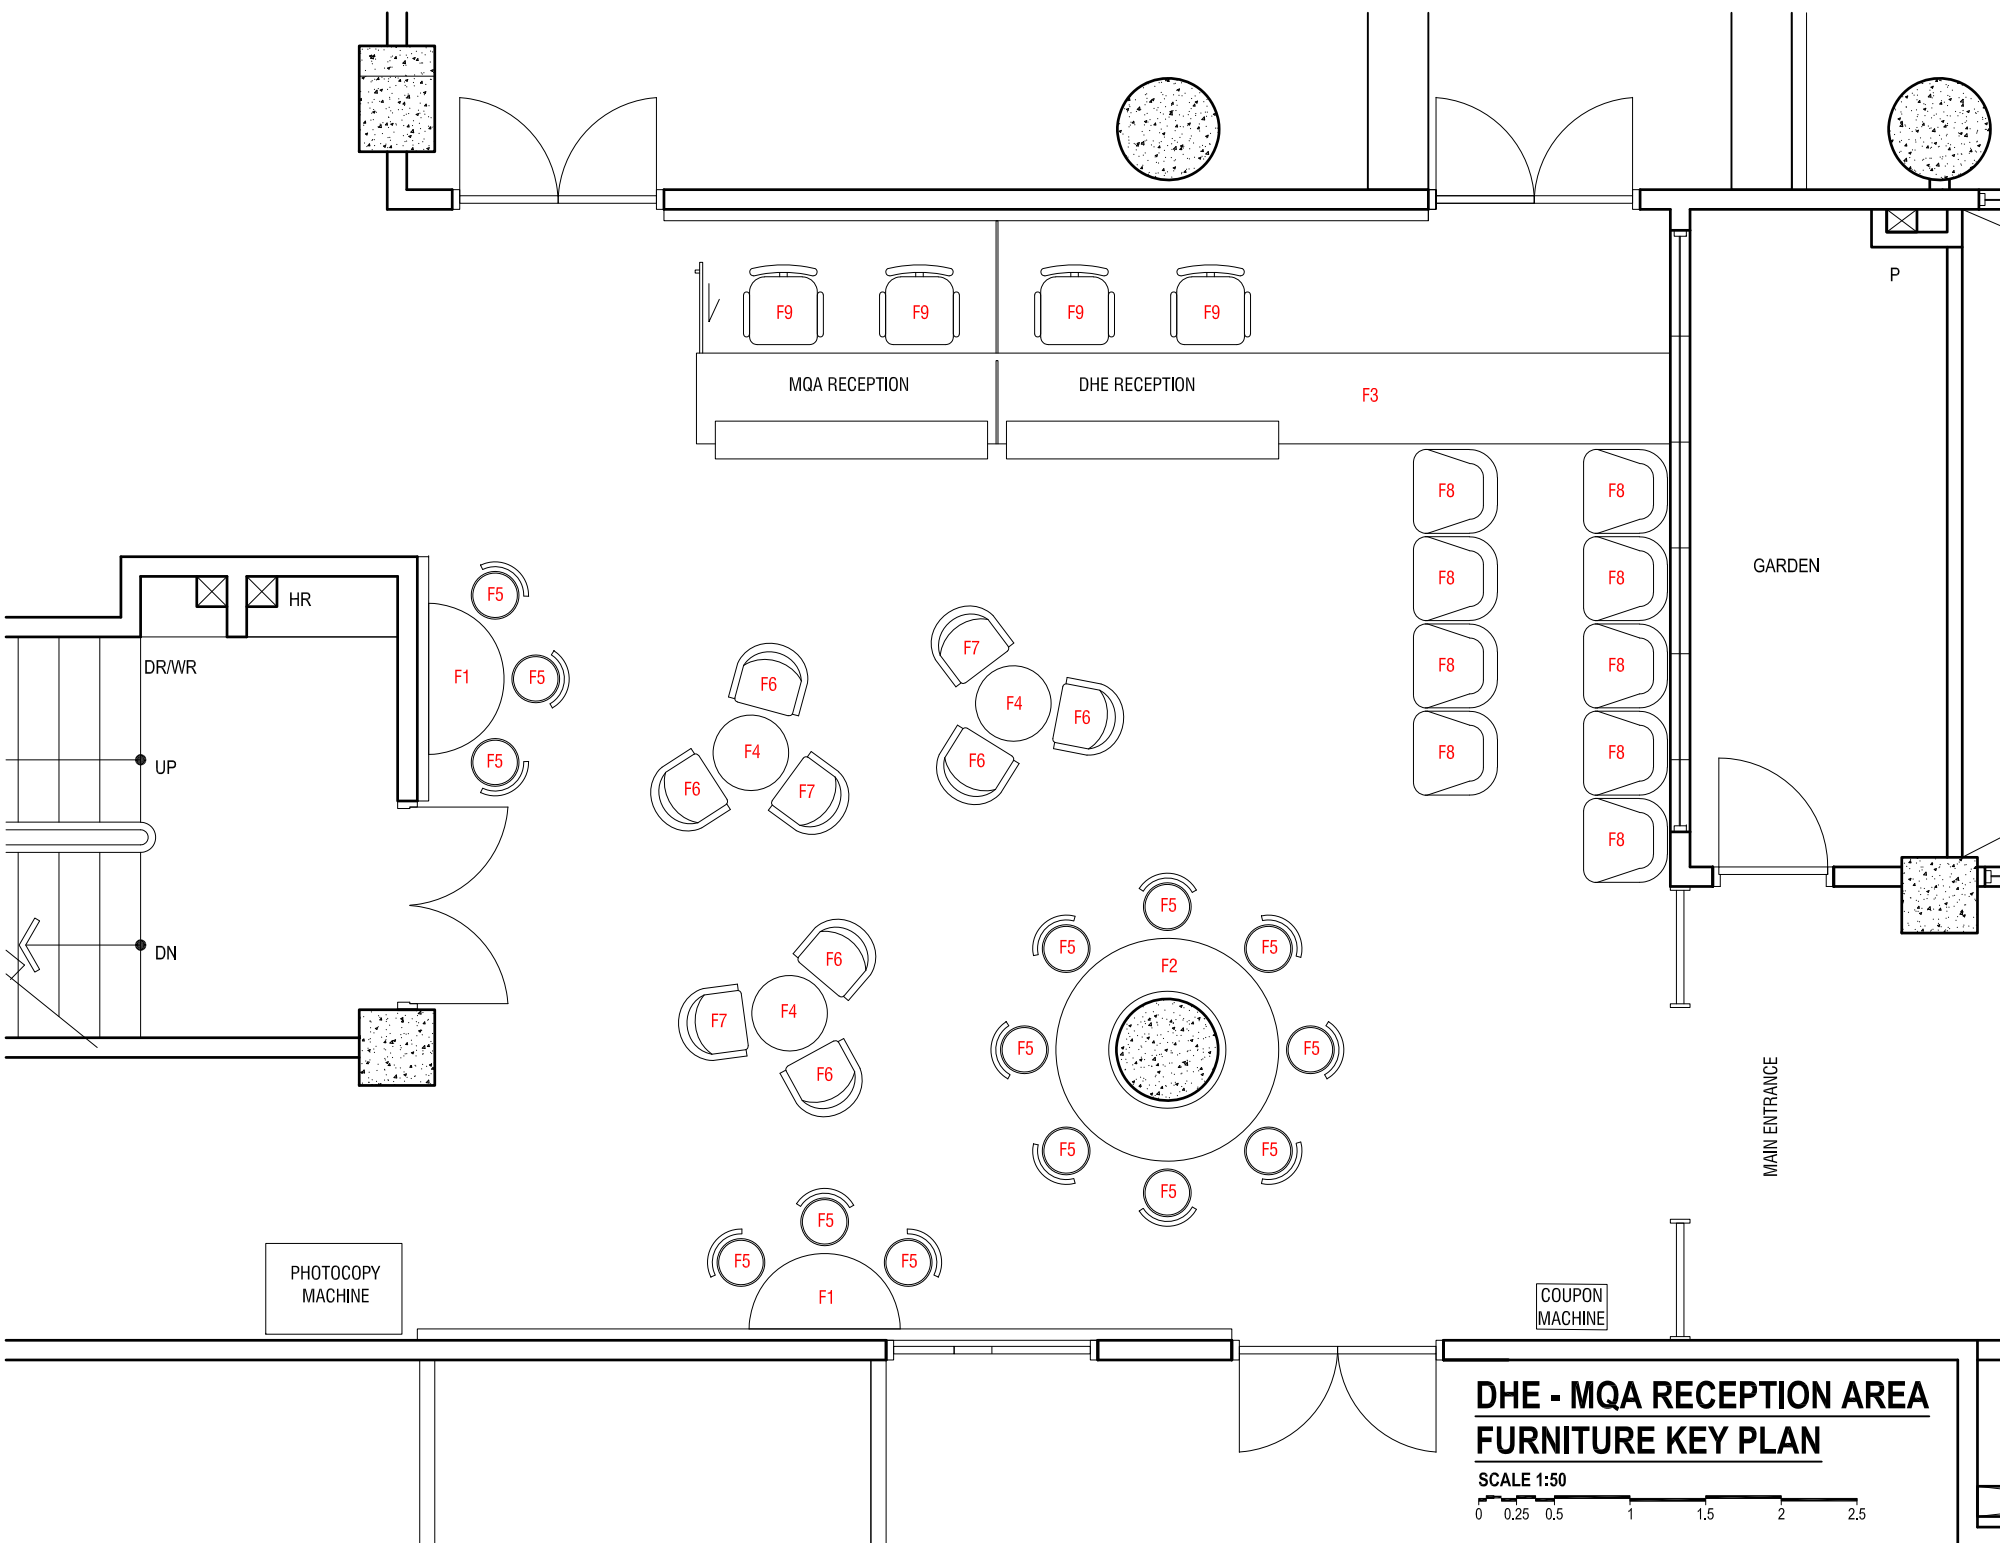

DHE - MQA RECEPTION AREA FURNITURE KEY PLAN

SCALE 1:50
0 0.25 0.5 1 1.5 2 2.5

DHE - MQA Reception (Velaanaage)
Client: Ministry of Education

Project Number:	Rev no	Date
RI/2017/012	1	April 2018
Architect:	1	
Designer:	1	
Drawn by:	1	
Services:	1	
Interior:	1	












RIYON PRIVATE LIMITED
 T: +9603315049 F: +9603310776
 E: info@riyon.com.mv
 W: www.riyon.com.mv
 3rd floor, H. Azim, Amereemwage, Malé

Title: Furniture Key Plan
Page: A-16/17

The contents of these drawings remain as a property of Riyon Private Limited. Any use other than those expressly stated is a violation of this copyright.

FURNITURE SCHEDULE

CODE	IMAGE	DESCRIPTION	PRODUCT DETAILS	CODE	IMAGE	DESCRIPTION	PRODUCT DETAILS
F1		TABLE FIXED TO WALL PANEL (CUSTOM BUILT)	DIMENSION: REF. TO DETAILS FINISH: REF. TO DETAILS QTY: 2	F6		ROUND LOW STOOL 1	DIMENSION: 380mm (SEAT DIAMETER) 400mm (HEIGHT) FINISH: GREY FABRIC SEAT, STAINLESS STEEL SKIRTING QTY: 6
F2		ROUND TABLE FIXED TO COLUMN (CUSTOM BUILT)	DIMENSION: REF. TO DETAILS FINISH: REF. TO DETAILS QTY: 1	F7		ROUND LOW STOOL 2	DIMENSION: 380mm (SEAT DIAMETER) 400mm (HEIGHT) FINISH: TURQUOISE FABRIC SEAT, STAINLESS STEEL SKIRTING QTY: 3
F3		RECEPTION COUNTER (CUSTOM BUILT)	DIMENSION: REF. TO DETAILS FINISH: REF. TO DETAILS QTY: 1	F8		VISITOR CHAIR (KC FURNITURE) AVAILABLE AT: ALLORA OFFICE FURNITURE	DIMENSION: 450x450mm(LXW) 450mm (HEIGHT) FINISH: BLACK MESH AND AIR FABRIC ITEM CODE: KCA-N704 QTY: 9
F4		ROUND TABLE - WHITE AVAILABLE ONLINE AT: https://iyms.com.mv/oyaya/	DIMENSION: 600mm (DIAMETER) 740MM (HEIGHT) ITEM CODE: OH3451 QTY: 3	F9		OFFICE CHAIR (KC FURNITURE) AVAILABLE AT: ALLORA OFFICE FURNITURE	DIMENSION: 530mmx530mm (LXW) 450mm (HEIGHT) FINISH: BLACK MESH AND FABRIC ITEM CODE: KCA-N703TG QTY: 4
F5		WHITE STOOL AVAILABLE ONLINE AT: https://iyms.com.mv/oyaya/	DIMENSION: 460mm (SEAT DIAMETER) 600-800mm ADJUSTABLE(HEIGHT) ITEM CODE: OH1626 QTY: 14				

NOTE:

ALL FURNITURE MUST BE THE EXACT PRODUCT AS INDICATED IN THE PRODUCT DETAILS.

IN CASE OF ANY SELECTED PRODUCTS BEING UNAVAILABLE, CONTRACTOR MAY CHOOSE A SIMILAR PRODUCT

ALL PRODUCTS TO BE APPROVED BY CLIENT / CONSULTANT PRIOR TO PURCHASE

DHE - MQA Reception (Velaanaage)
Client: Ministry of Education

Project Number: RI/2017/012
Date: April 2018
Architect: -
Designer: -
Drawn by: Abdulla Aman Mohamed
Services: -
Interior: Abdulla Aman Mohamed

Rev no	Date
1	
1	
1	
1	



RIYAN PRIVATE LIMITED

T: +9603315049 F: +9603310776
E: info@riyan.com.mv
W: www.riyan.com.mv
3rd floor, H. Azim, Ammaweruwa, Malé

Title: Furniture Schedule

Page: A-17/17

The contents of these drawings remain as a property of Riyon Private Limited. Any use other than those expressly stated is a violation of this copyright.

**DEPARTMENT
OF HIGHER
EDUCATION**

**MALDIVES
QUALIFICATIONS
AUTHORITY**



DEPARTMENT
OF HIGHER
EDUCATION
MALDIVES
QUALIFICATIONS
AUTHORITY

MALDIVES
QUALIFICATIONS
AUTHORITY

DEPARTMENT
OF HIGHER EDUCATION

MQA

DHE





MALDIVES
QUALIFICATIONS
AUTHORITY

DEPARTMENT
OF HIGHER EDUCATION

MQA

DHE



DEPARTMENT
OF HIGHER
EDUCATION

MALDIVES
QUALIFICATIONS
AUTHORITY

SHAPING
THE LEADERS
OF TOMORROW
TODAY

SHAPING
THE LEADERS
OF TOMORROW
TODAY



DEPARTMENT
OF HIGHER
EDUCATION
AND
TECHNOLOGICAL
EDUCATION
AUTHORITY

