


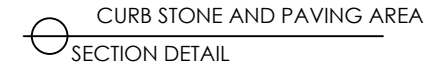
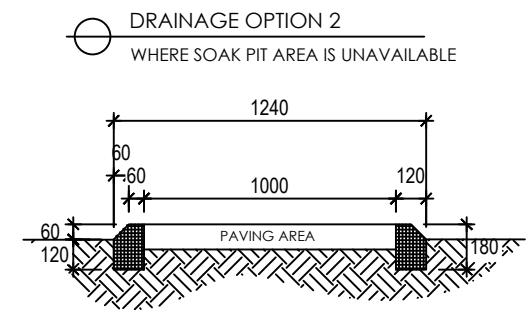
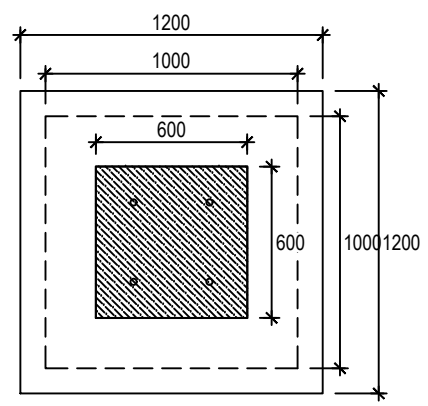
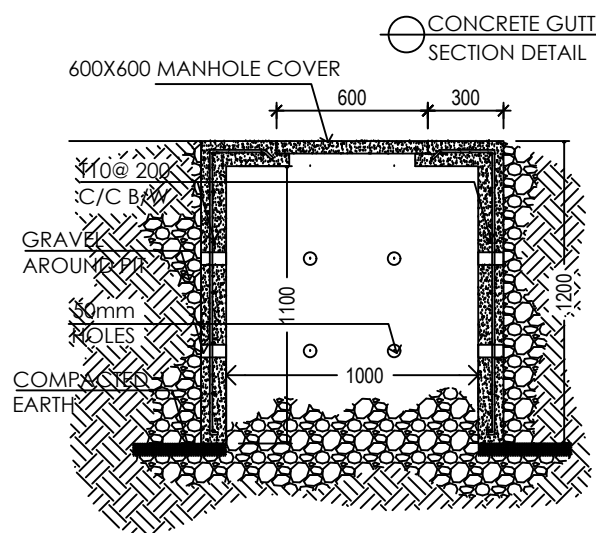
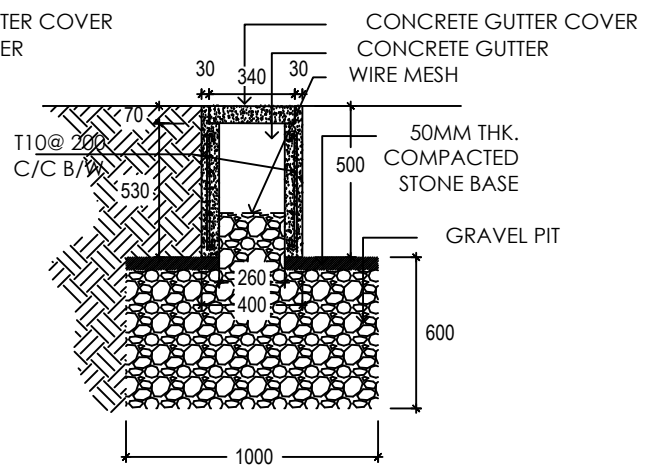
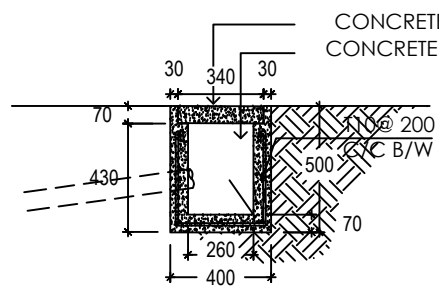
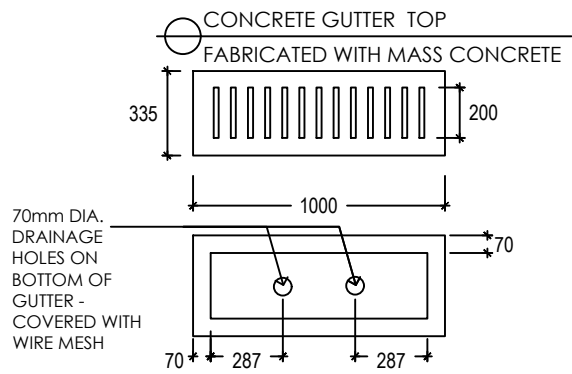
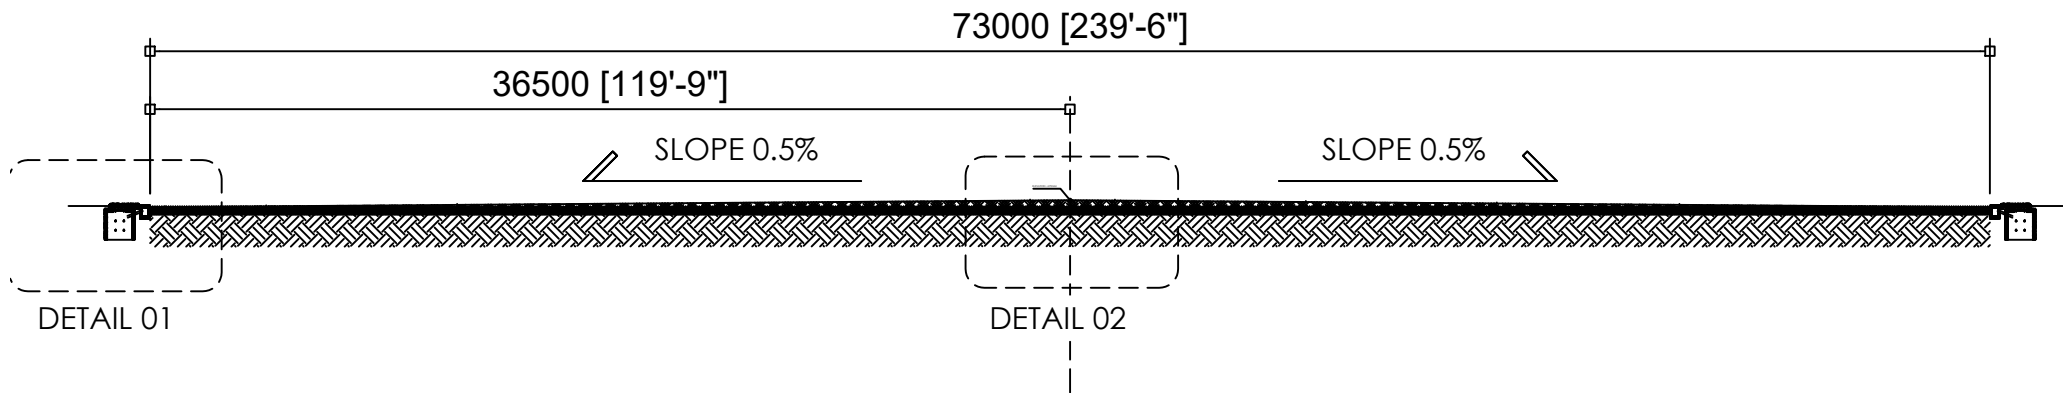
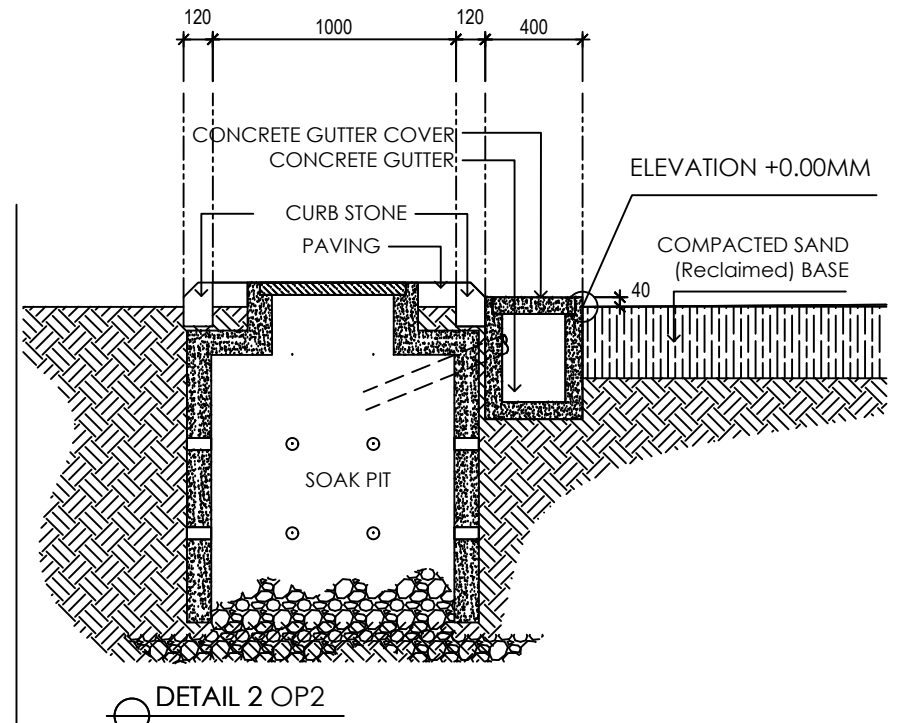



○ STANDARD ARTIFICIAL TURF FULL PITCH PLAN

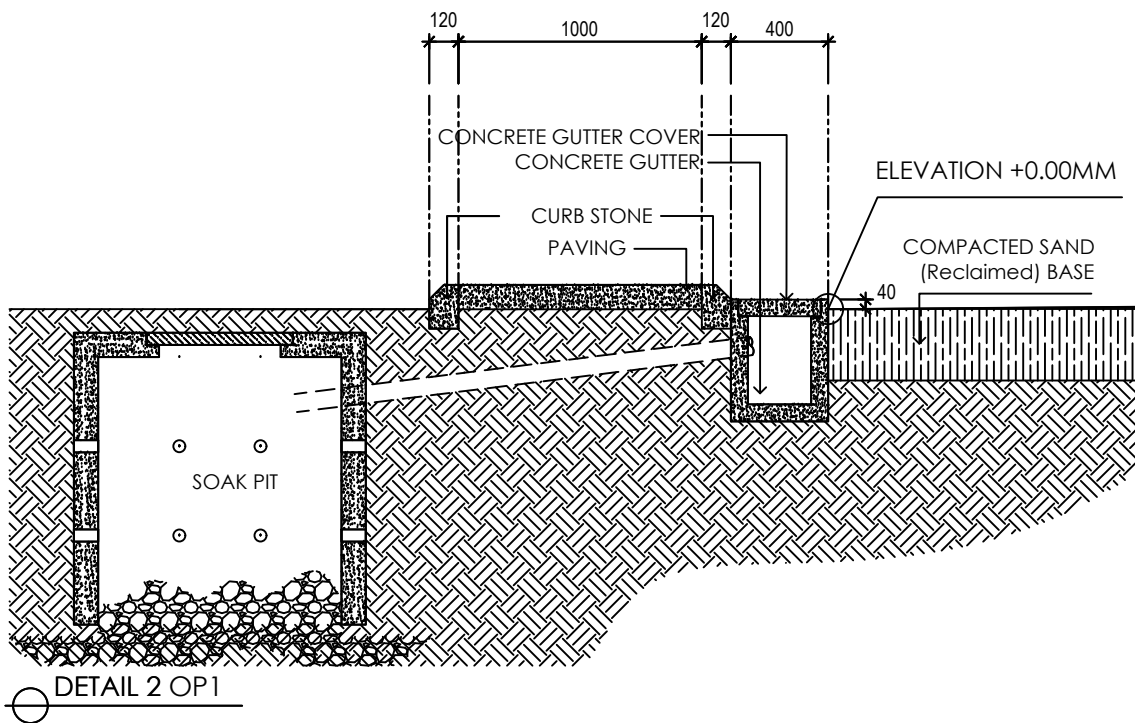

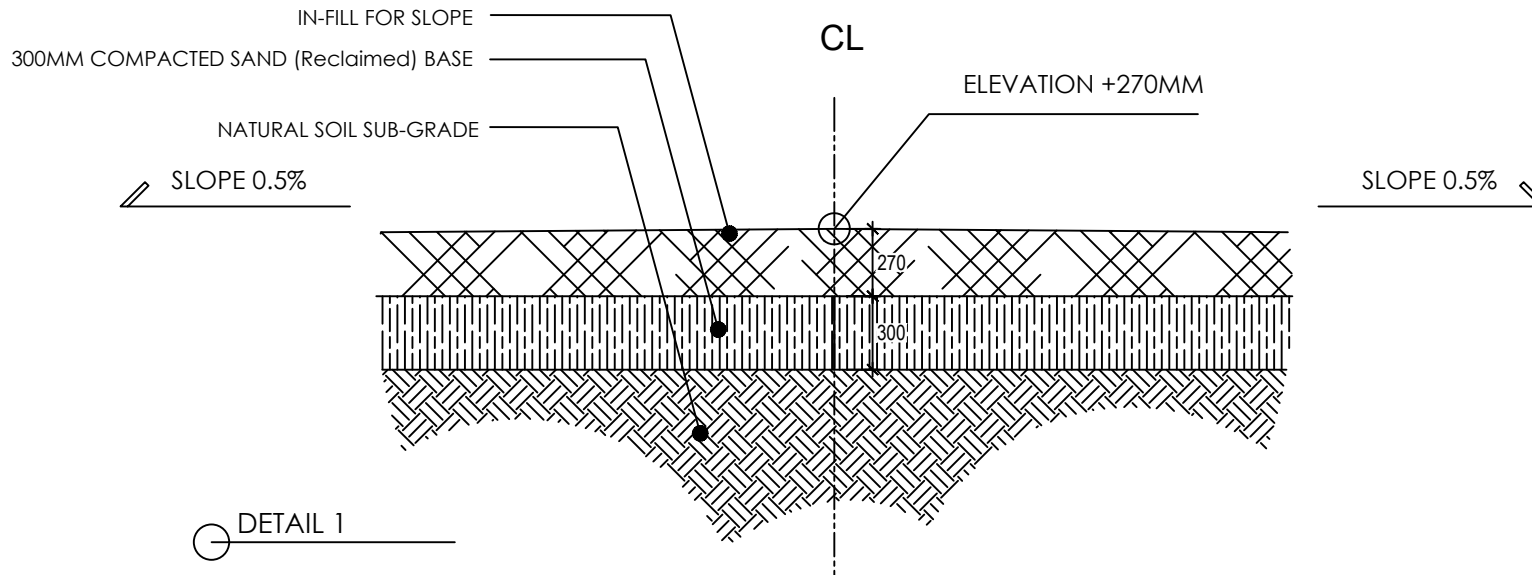

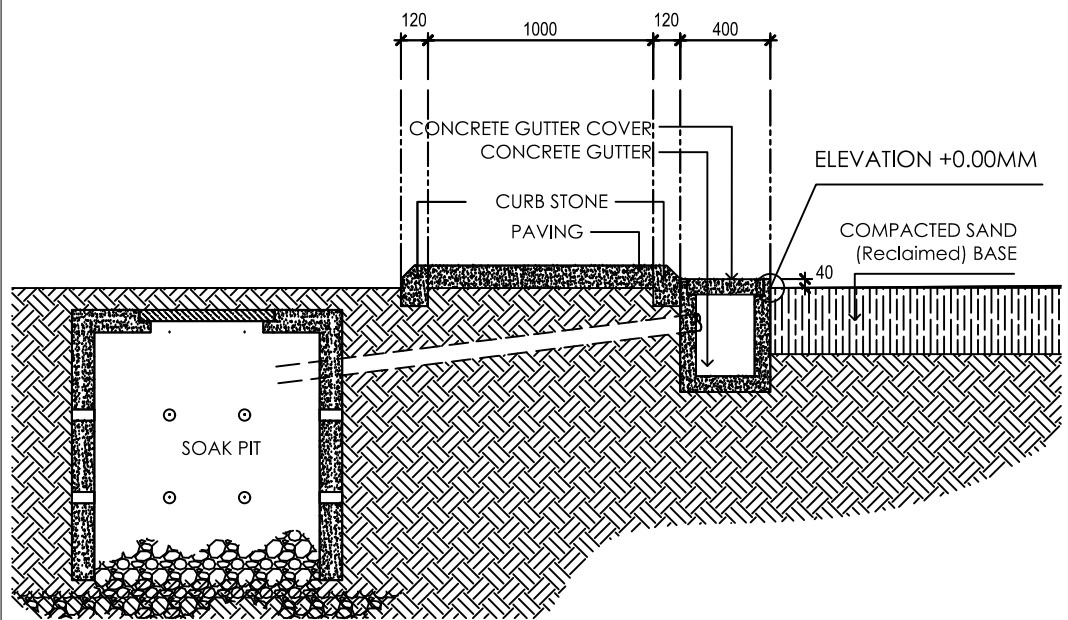

○ DETAIL 2 OP1

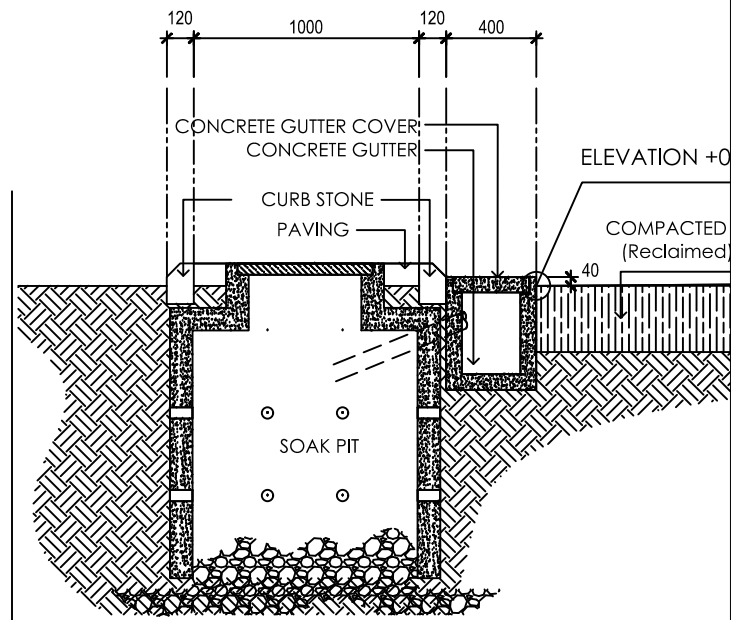

○ DETAIL 2 OP2