


WARD BUILDING FLOOR PLAN

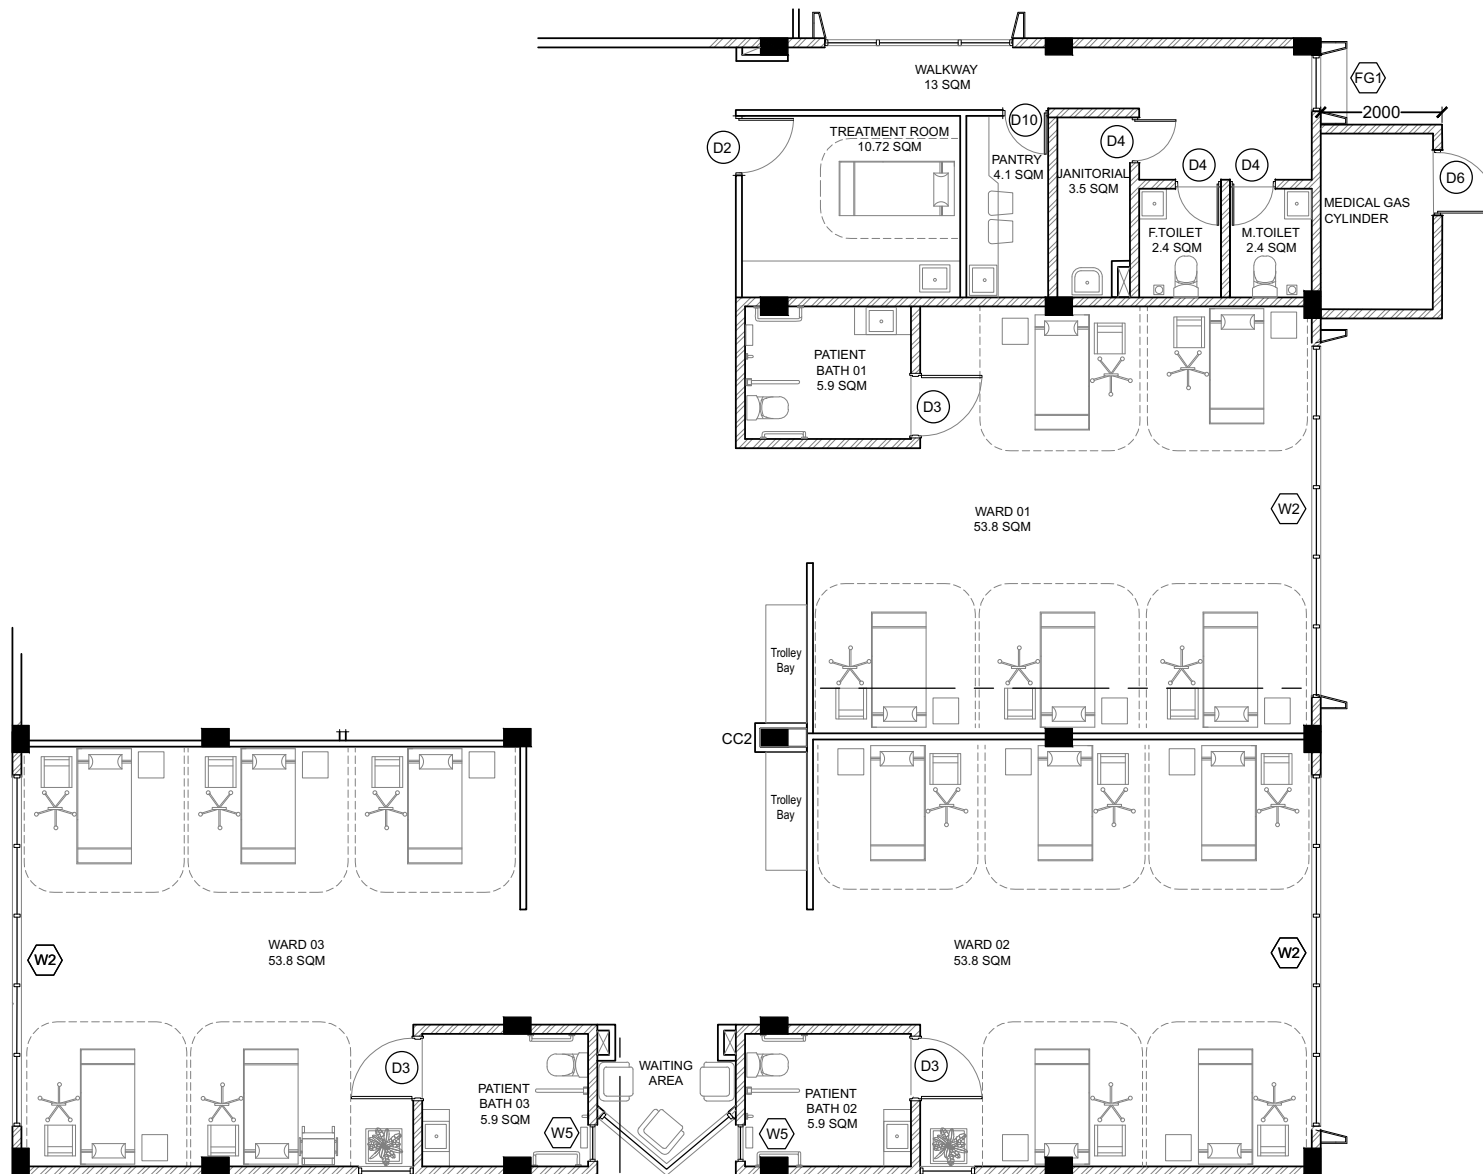


GROUND FLOOR PLAN

SCALE 1:100

0 0.5 1 2 4 METERS

WARD BUILDING FLOOR PLAN

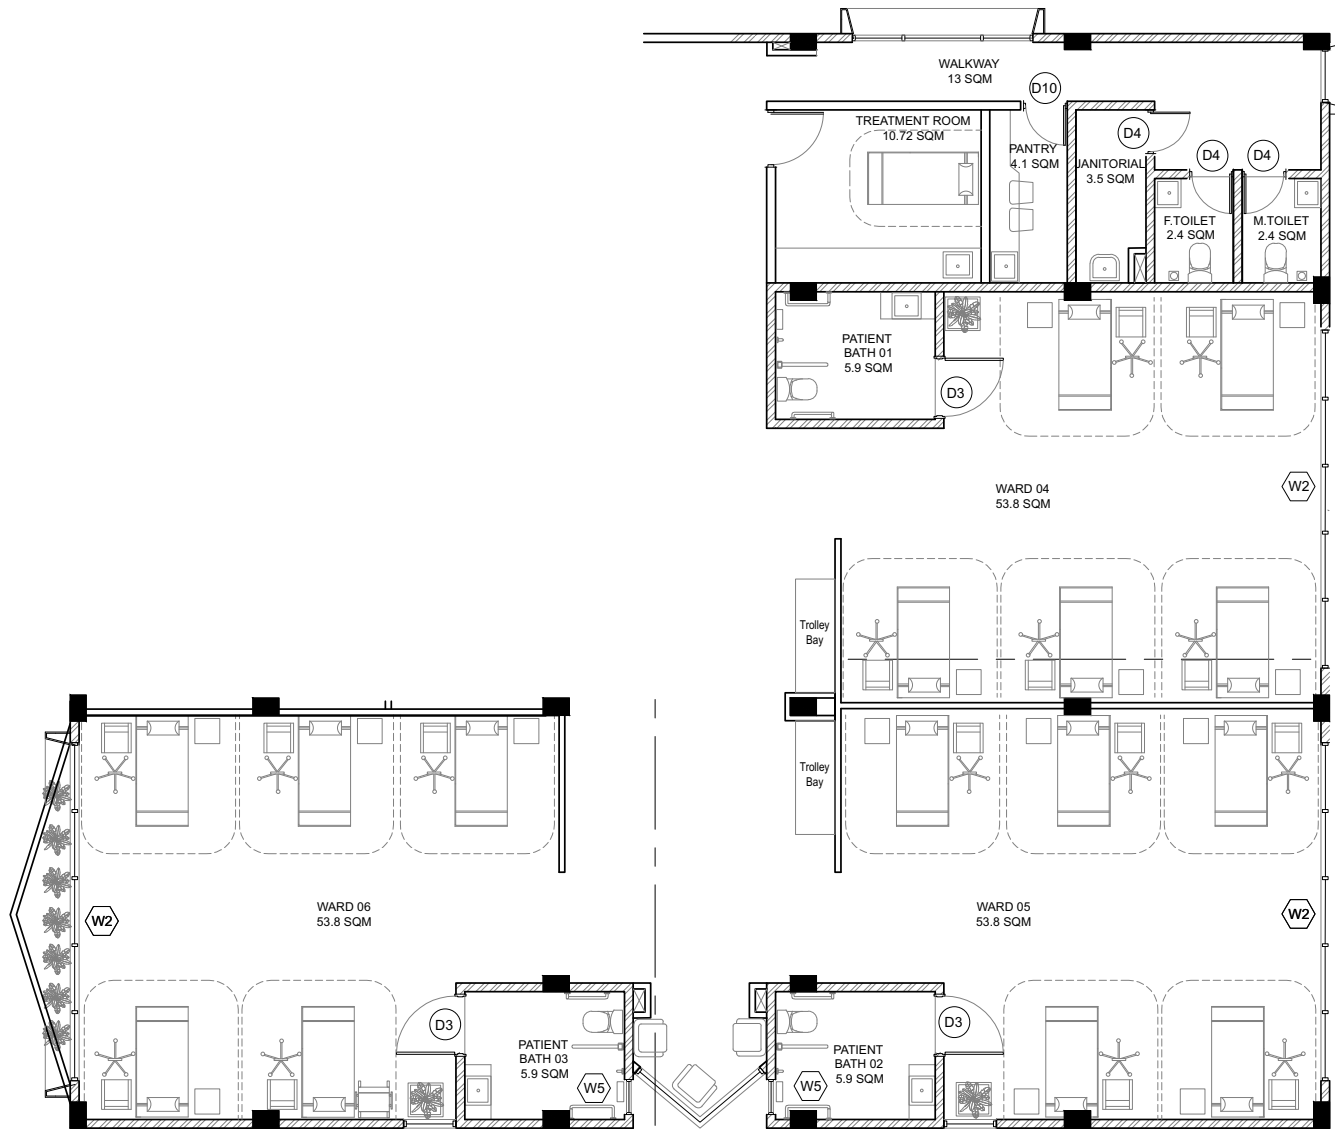

FIRST FLOOR PLAN

SCALE 1:100



OPD BUILDING FLOOR PLAN

