

**PROJECT: M4-11 LOT 10681 - BUSINESS CENTRE CORPORATION**

**DRAWING: LOCATION MAP**

Scale: N:1.5



Drawn by: Ali Rushdhee

Checked by: Ziyath

Date: 6th May 2018

Remarks:

 **HOUSING  
DEVELOPMENT  
CORPORATION**  
PLANNING AND DEVELOPMENT DEPARTMENT  
3RD FLOOR, HDC BUILDING HULHUMALE'  
REPUBLIC OF MALDIVES  
TEL. +(960)3353535, FAX +(960)3358892  
EMAIL : planning@hdc.com.mv

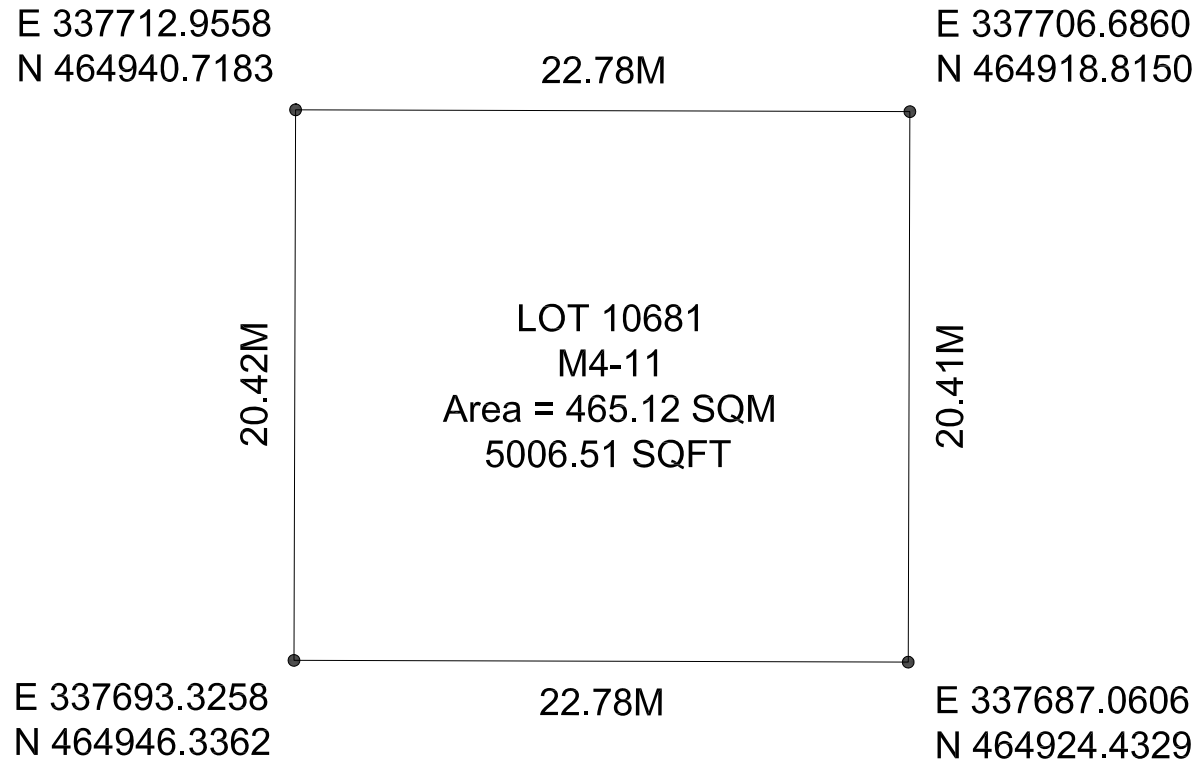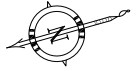

PROJECT: M4-11 LOT NO. 10681 - BUSINESS CENTRE CORPORATION

DRAWING: PLOT MAP

Scale: N.T.S

Drawn by: Ali Rushdhee

Checked by: Ziyath

Date: 6th May 2018

Remarks:

 HOUSING  
DEVELOPMENT  
CORPORATION  
PLANNING AND DEVELOPMENT DEPARTMENT  
3RD FLOOR, HDC BUILDING HULHUMALE'  
REPUBLIC OF MALDIVES  
TEL. +(960)3353535, FAX +(960)3358892  
EMAIL : planning@hdc.com.mv