


RENOVATION OF PORTAL FRAME
VEHICLE GARAGE


MALDIVES POLICE SERVICE DATE: **26TH JANUARY 2023**

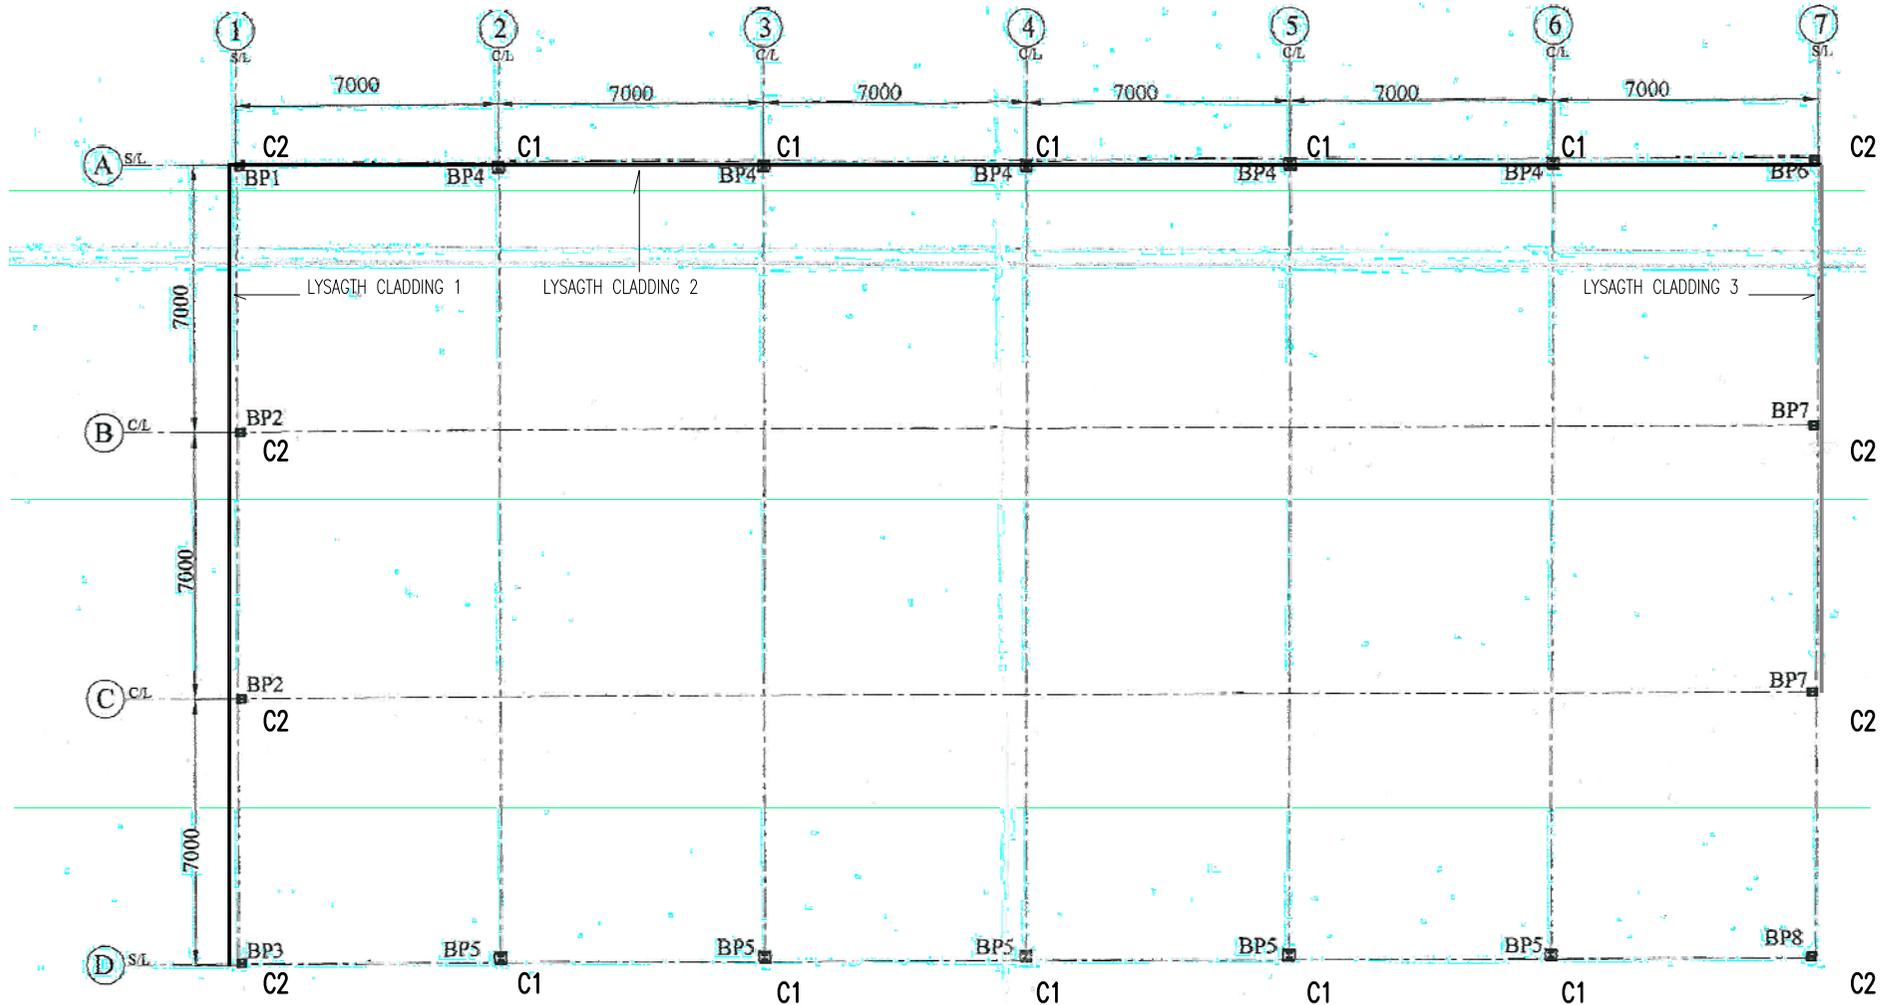

COLUMN AND BASE PLATE LAYOUT

SCALE 1:200



 INFRASTRUCTURE AND BUILDING DEVELOPMENT MALDIVES POLICE SERVICE	PROJECT TITLE:	ARCHITECT/DESIGNER	DRAFTED BY	THE DRAWINGS, CONCEPT AND DESIGN CONTAINED AREA THE PROPERTIES OF MALDIVES POLICE SERVICE. USE OF ANY KIND OR COPY OF WHOLE OR PART OF THIS DRAWING CONCEPT OR DESIGN OR USE ON OTHER PROJECTS OR SITES OTHER THAN THAT SPECIFIED ON THIS DRAWING IS STRICTLY PROHIBITED.	MALDIVES POLICE SERVICE SEAL & SIGN	CONTRACTORS SEAL & SIGN	A-01
	RENOVATION OF PORTAL FRAME VEHICLE GARAGE		M.FALAAH				
		STRUCTURAL ENGINEER	DRAFTED BY				
		FAZEEN	M.FALAAH				
		CHECKED BY	SADHEEM				
	CHECKED BY	FAZEEN	26TH JANUARY 2023				

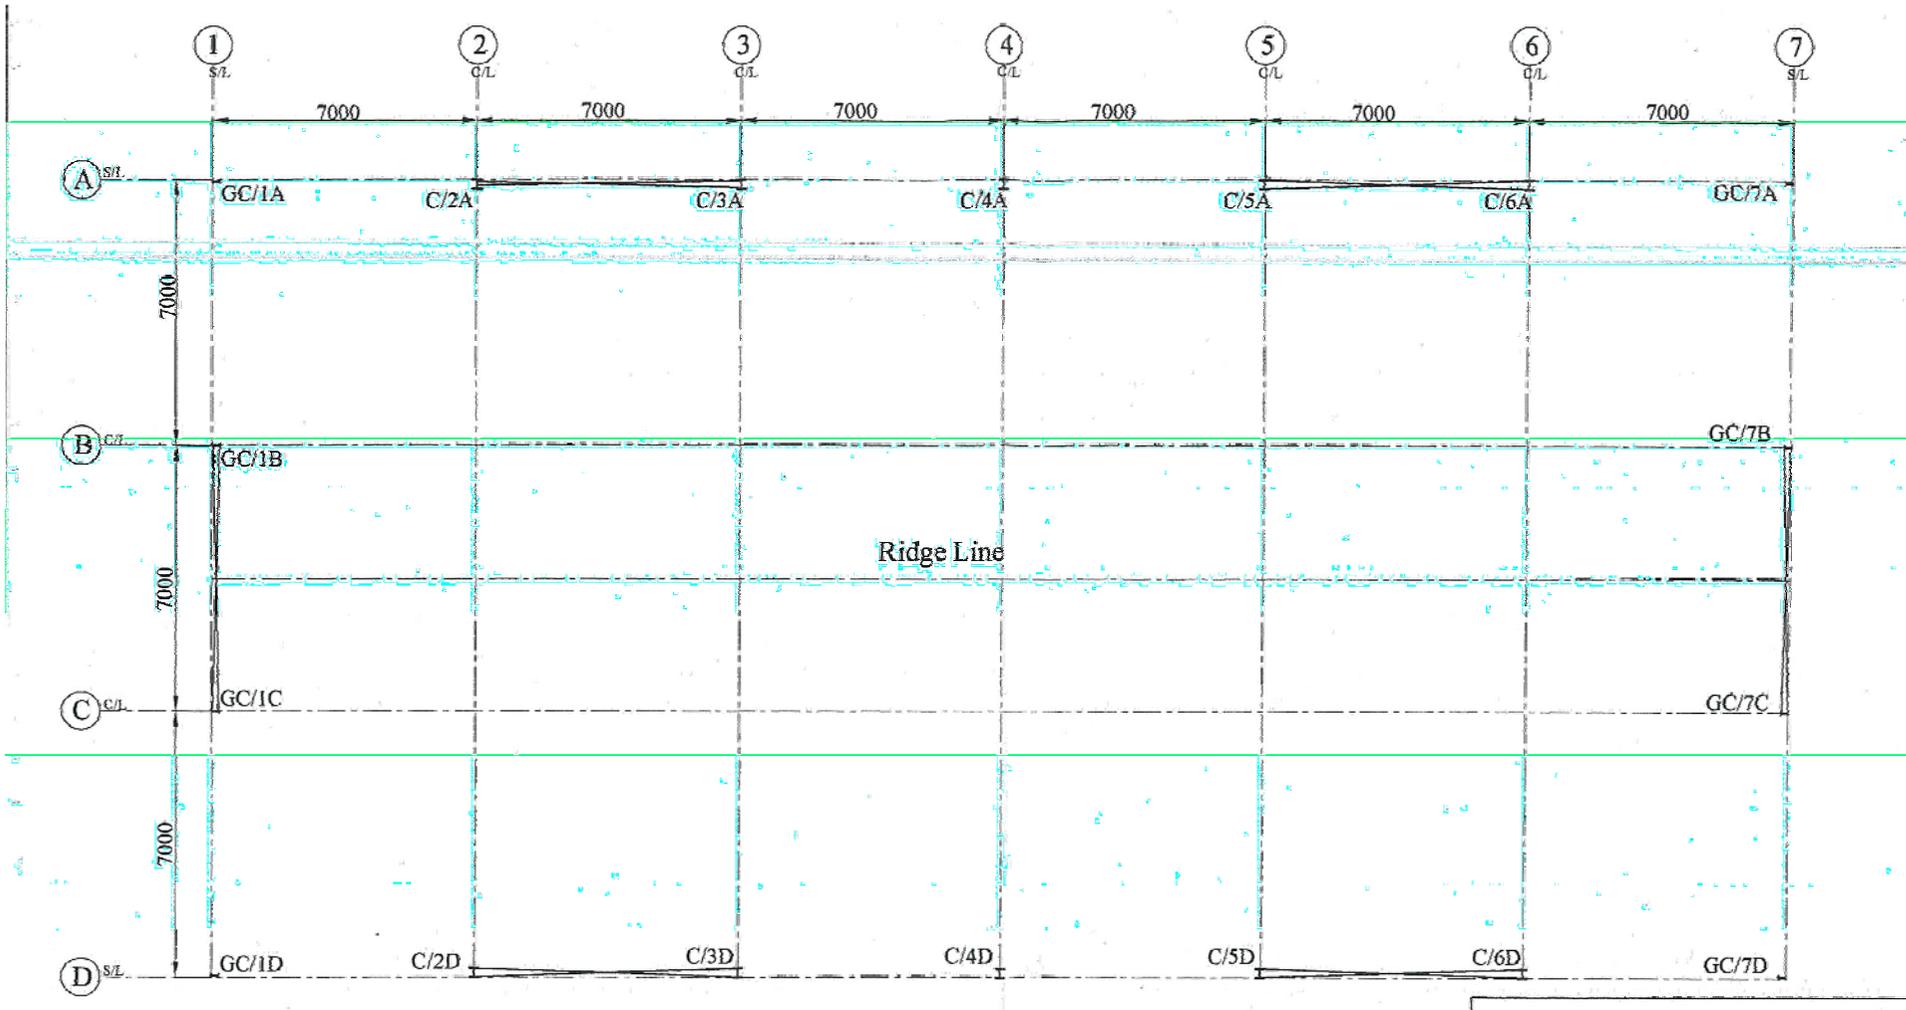

CABLE BRACING LAYOUT

SCALE 1:200


 <p>INFRASTRUCTURE AND BUILDING DEVELOPMENT MALDIVES POLICE SERVICE</p>	PROJECT TITLE:	ARCHITECT/DESIGNER	DRAFTED BY	<p>THE DRAWINGS, CONCEPT AND DESIGN CONTAINED AREA THE PROPERTIES OF MALDIVES POLICE SERVICE. USE OF ANY KIND OR COPY OF WHOLE OR PART OF THIS DRAWING CONCEPT OR DESIGN OR USE ON OTHER PROJECTS OR SITES OTHER THAN THAT SPECIFIED ON THIS DRAWING IS STRICTLY PROHIBITED</p> <p>26TH-JANUARY-2023</p>	<p>MALDIVES POLICE SERVICE SEAL & SIGN</p>	<p>CONTRACTORS SEAL & SIGN</p>	<p>A-02</p>
	RENOVATION OF PORTAL FRAME VEHICLE GARAGE		M.FALAAH				
		STRUCTURAL ENGINEER	DRAFTED BY				
		FAZEEN	M.FALAAH				
		CHECKED BY	SADHEEM				
	CHECKED BY	FAZEEN					

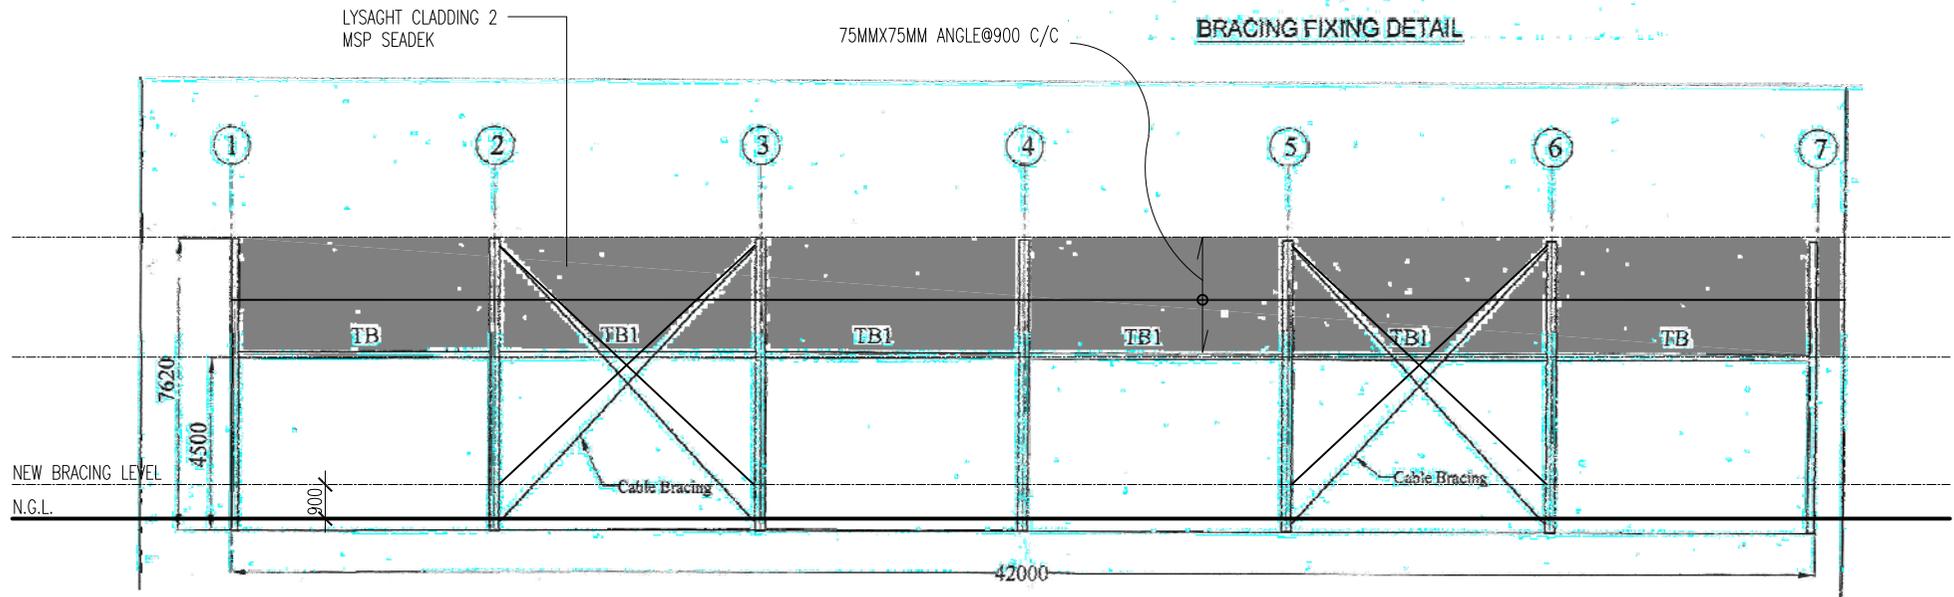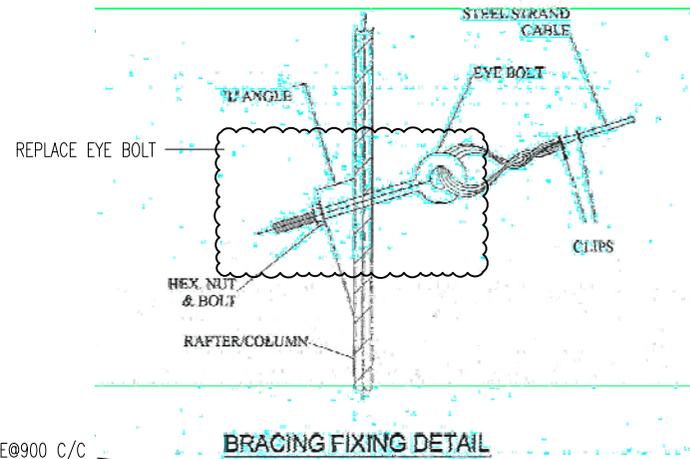

CABLE BRACING ELEVATION

SCALE 1:200

 INFRASTRUCTURE AND BUILDING DEVELOPMENT MALDIVES POLICE SERVICE	PROJECT TITLE:	ARCHITECT/DESIGNER	DRAFTED BY	THE DRAWINGS, CONCEPT AND DESIGN CONTAINED AREA THE PROPERTIES OF MALDIVES POLICE SERVICE. USE OF ANY KIND OR COPY OF WHOLE OR PART OF THIS DRAWING CONCEPT OR DESIGN OR USE ON OTHER PROJECTS OR SITES OTHER THAN THAT SPECIFIED ON THIS DRAWINGS IS STRICTLY PROHIBITED.	MALDIVES POLICE SERVICE SEAL & SIGN	CONTRACTORS SEAL & SIGN	A-03
	RENOVATION OF PORTAL FRAME VEHICLE GARAGE	STRUCTURAL ENGINEER	DRAFTED BY				
		FAZEEN	M.FALAAH				
		CHECKED BY	SADHEEM				
		CHECKED BY	FAZEEN	26TH-JANUARY-2023			

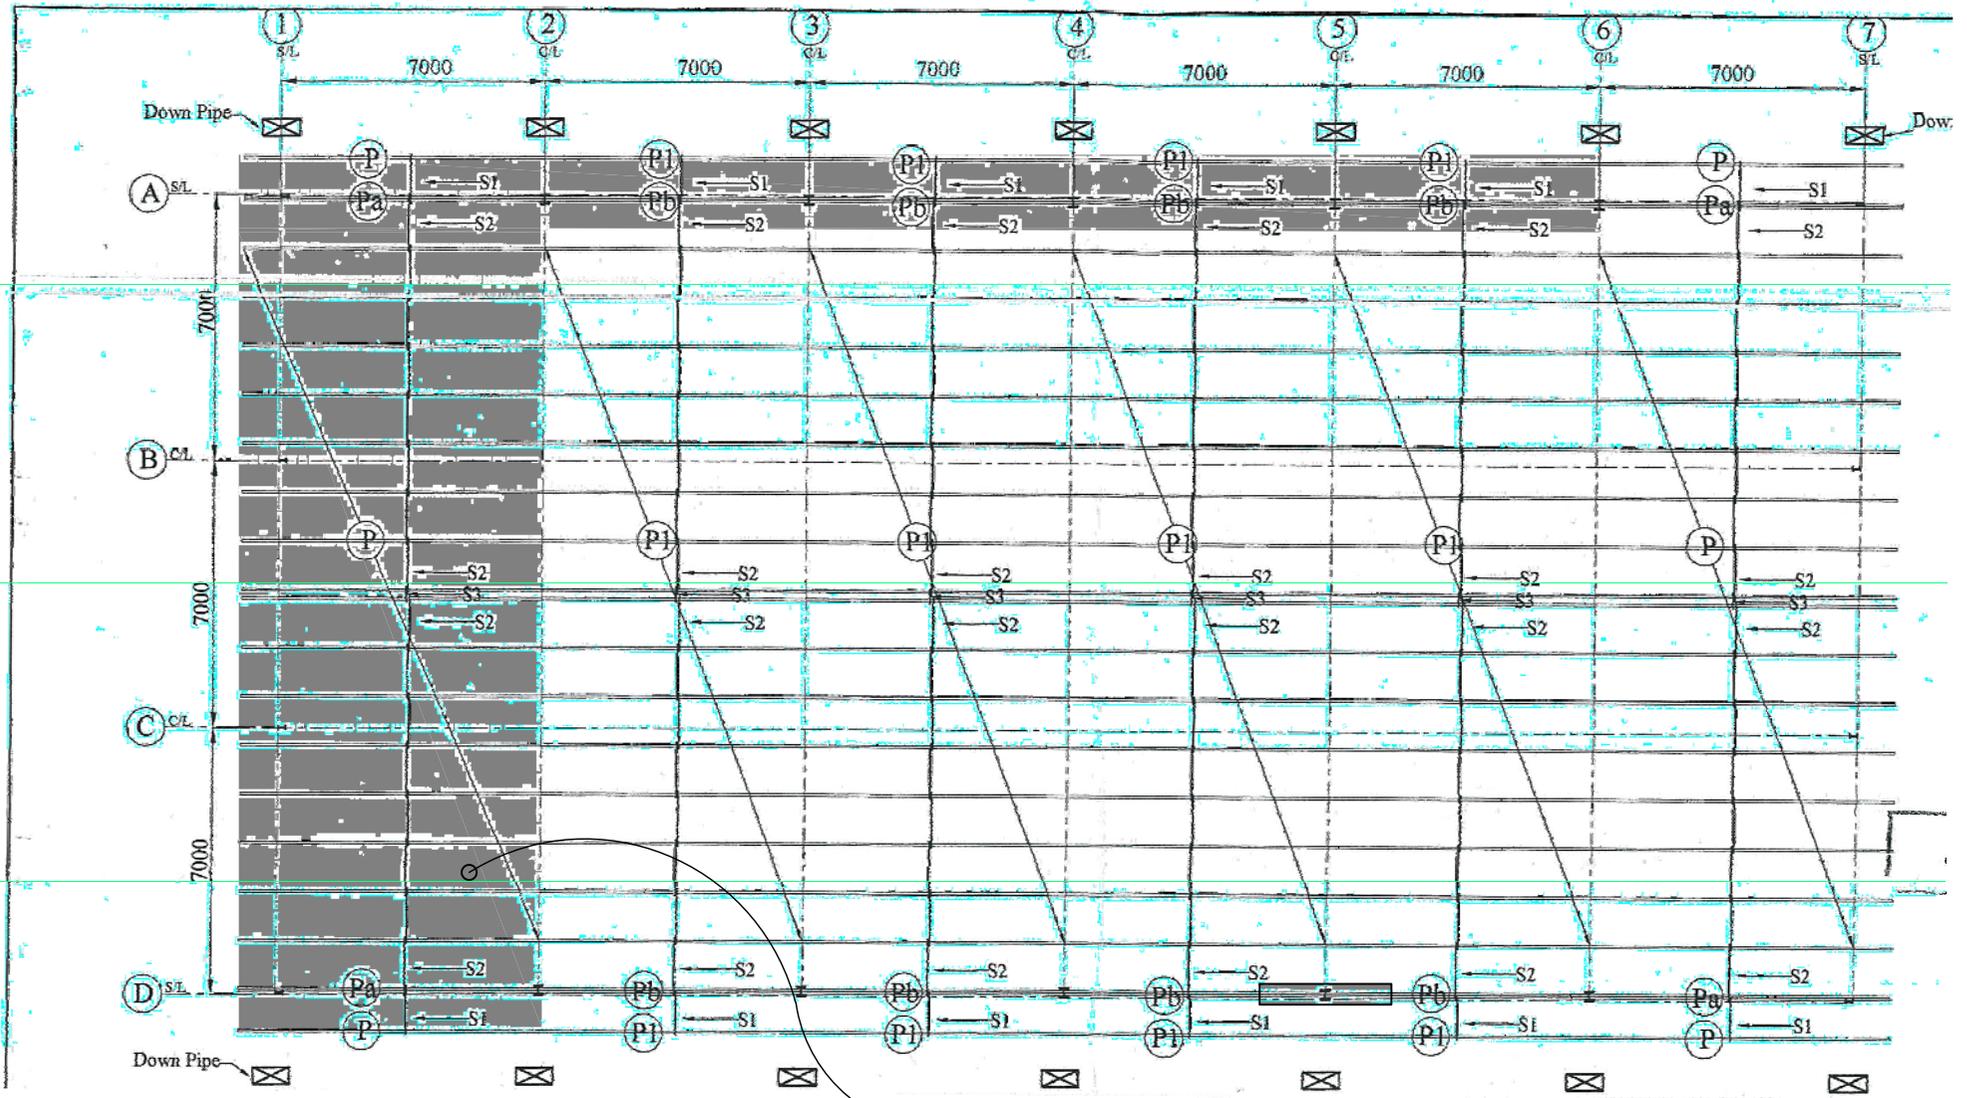


PURLINS DETAIL

SCALE 1:200


REPLACE C-PURLINS(150X50X6MM)

NOTE : REFURBISH MILDLY RUSTED 'C' PURLINS

 <p>INFRASTRUCTURE AND BUILDING DEVELOPMENT MALDIVES POLICE SERVICE</p>	PROJECT TITLE:	ARCHITECT/DESIGNER	DRAFTED BY	<p>THE DRAWINGS, CONCEPT AND DESIGN CONTAINED AREA THE PROPERTIES OF MALDIVES POLICE SERVICE. USE OF ANY KIND OR COPY OF WHOLE OR PART OF THIS DRAWING CONCEPT OR DESIGN OR USE ON OTHER PROJECTS OR SITES OTHER THAN THAT SPECIFIED ON THIS DRAWINGS IS STRICTLY PROHIBITED</p> <p>26TH-JANUARY-2023</p>	MALDIVES POLICE SERVICE SEAL & SIGN	CONTRACTORS SEAL & SIGN	<p>A-04</p>
	RENOVATION OF PORTAL FRAME VEHICLE GARAGE	STRUCTURAL ENGINEER	DRAFTED BY				
		FAZEEN	M.FALAAH				
		CHECKED BY	SADHEEM				
	CHECKED BY	FAZEEN					

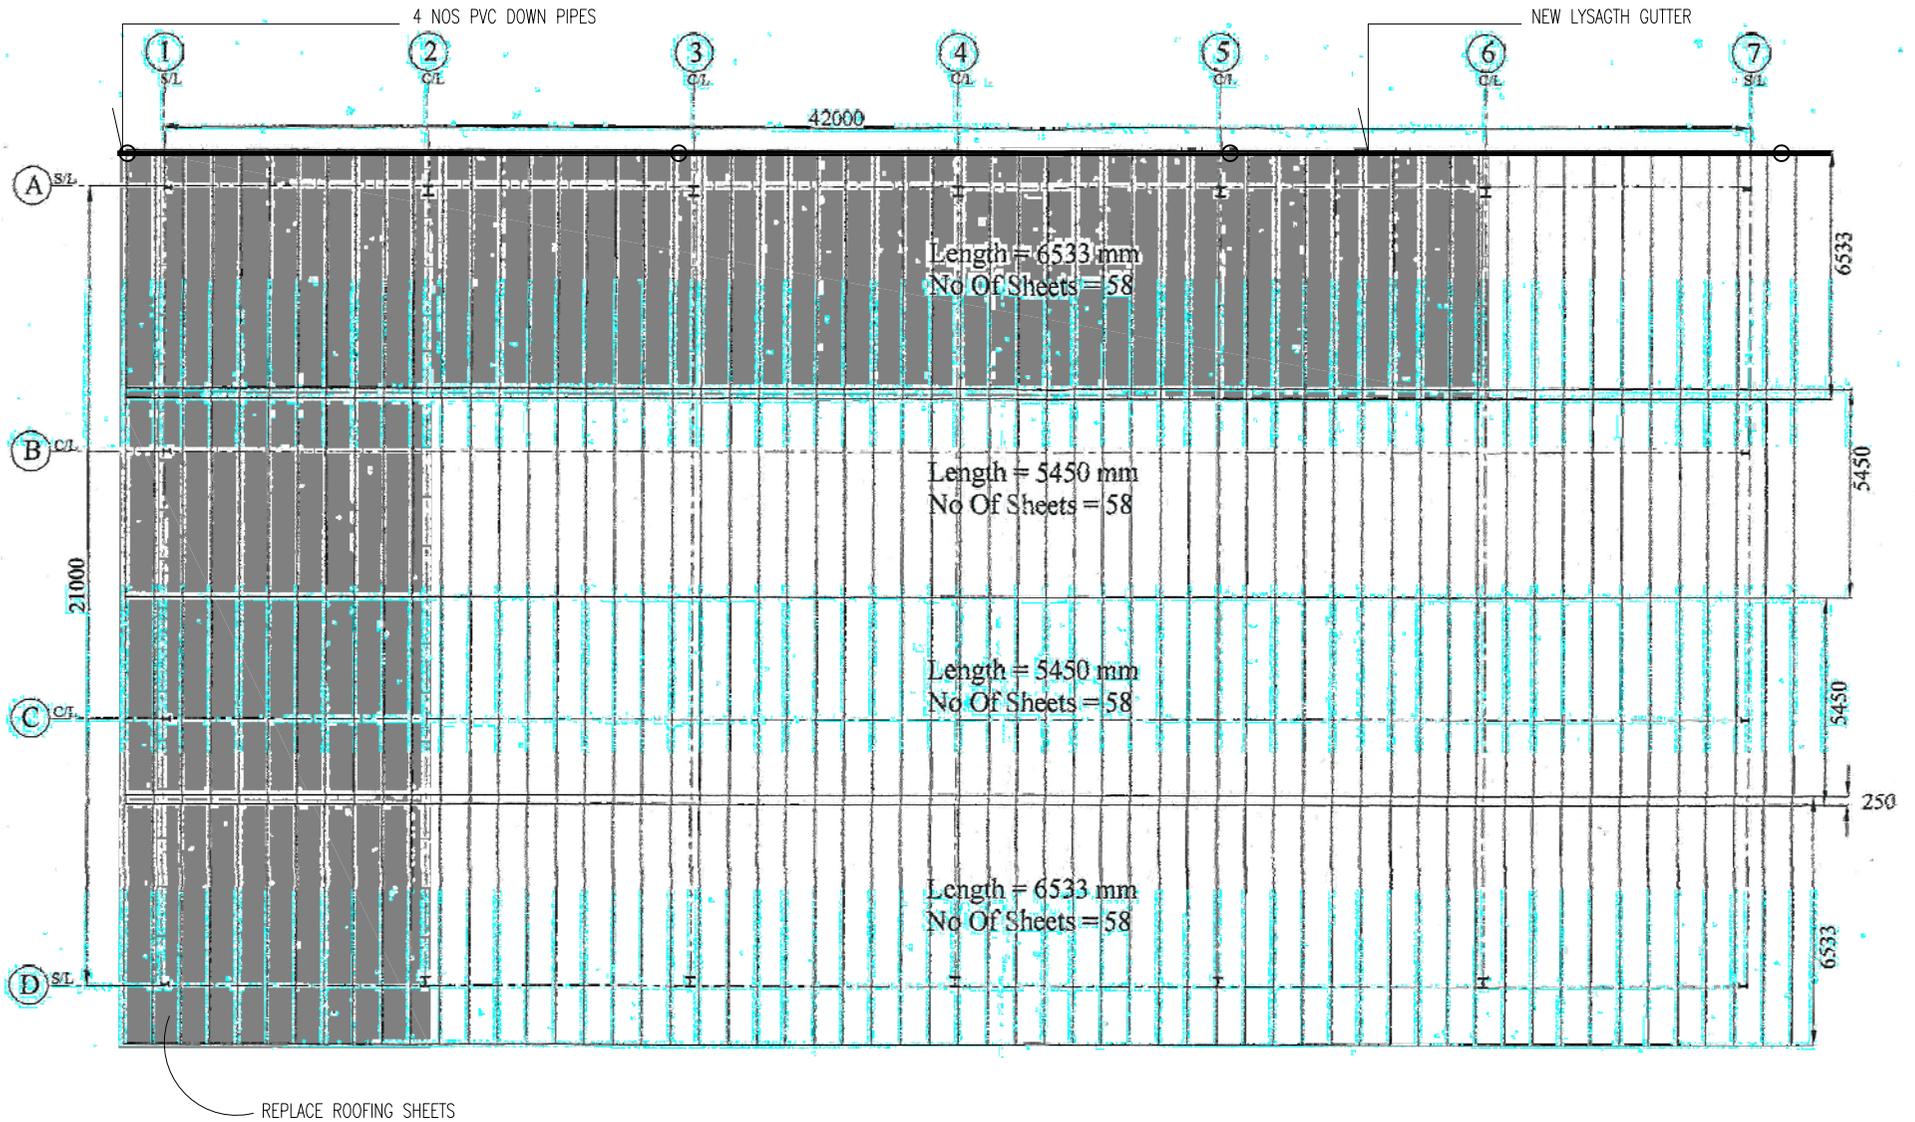


 INFRASTRUCTURE AND BUILDING DEVELOPMENT MALDIVES POLICE SERVICE	PROJECT TITLE:	ARCHITECT/DESIGNER	DRAFTED BY	THE DRAWINGS, CONCEPT AND DESIGN CONTAINED AREA THE PROPERTIES OF MALDIVES POLICE SERVICE. USE OF ANY KIND OR COPY OF WHOLE OR PART OF THIS DRAWING CONCEPT OR DESIGN OR USE ON OTHER PROJECTS OR SITES OTHER THAN THAT SPECIFIED ON THIS DRAWINGS IS STRICTLY PROHIBITED.	MALDIVES POLICE SERVICE SEAL & SIGN	CONTRACTORS SEAL & SIGN	A-05	
	RENOVATION OF PORTAL FRAME VEHICLE GARAGE		M.FALAAH					
		STRUCTURAL ENGINEER	DRAFTED BY					
		FAZEEN	M.FALAAH					
	CHECKED BY	SADHEEM		26TH-JANUARY-2023				
	CHECKED BY	FAZEEN						

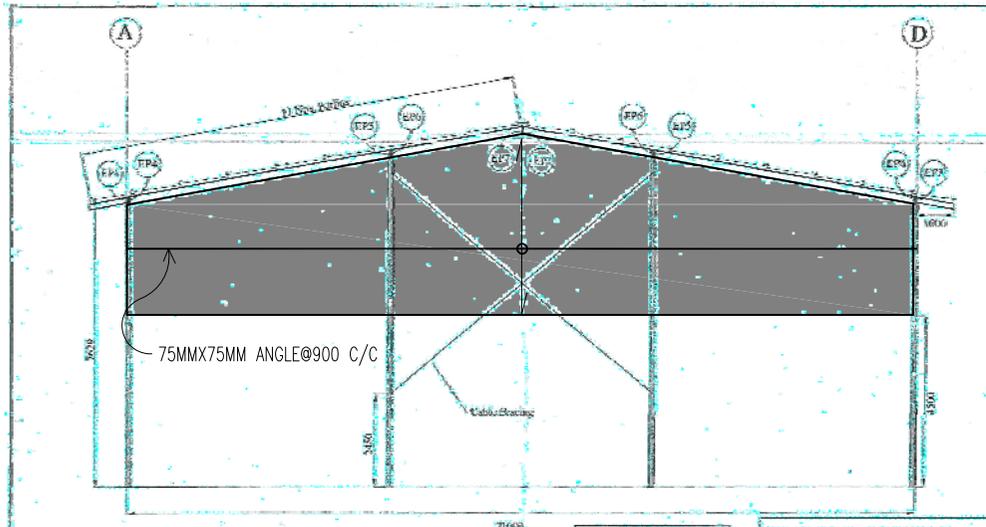

LYSAGHT CLADDING 1

SCALE 1:200


PROVIDE LYSAGHT FLASHING

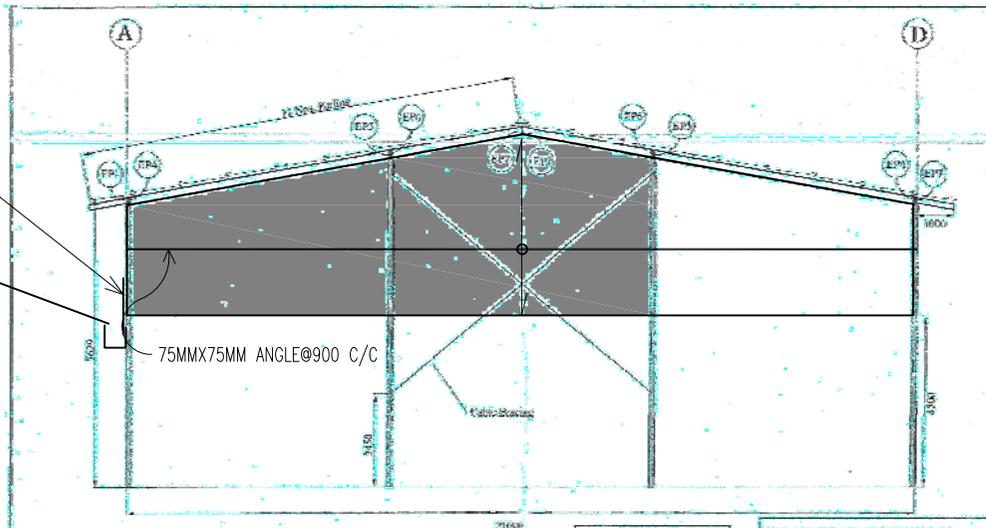


LYSAGHT CLADDING 3

SCALE 1:200


 <p>INFRASTRUCTURE AND BUILDING DEVELOPMENT MALDIVES POLICE SERVICE</p>	PROJECT TITLE:	ARCHITECT/DESIGNER	DRAFTED BY	<p>THE DRAWINGS, CONCEPT AND DESIGN CONTAINED AREA THE PROPERTIES OF MALDIVES POLICE SERVICE. USE OF ANY KIND OR COPY OF WHOLE OR PART OF THIS DRAWING CONCEPT OR DESIGN OR USE ON OTHER PROJECTS OR SITES OTHER THAN THAT SPECIFIED ON THIS DRAWING IS STRICTLY PROHIBITED</p> <p>26TH-JANUARY-2023</p>	<p>MALDIVES POLICE SERVICE SEAL & SIGN</p>	<p>CONTRACTORS SEAL & SIGN</p>	<p>A-06</p>
	<p>RENOVATION OF PORTAL FRAME VEHICLE GARAGE</p>	STRUCTURAL ENGINEER	DRAFTED BY				
		FAZEEN	M.FALAAH				
		CHECKED BY	SADHEEM				
		CHECKED BY	FAZEEN				

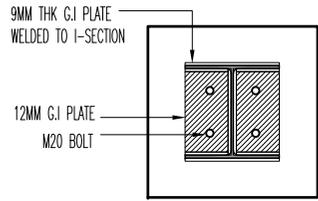


BASE PLATE
SCALE 1:20 (C1)

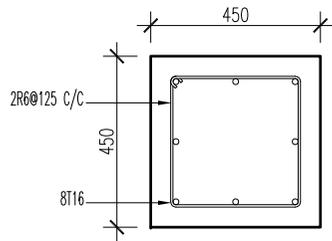


REINFORCEMENT
SCALE 1:20 (C1)

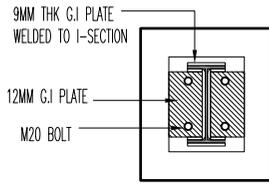

BASE PLATE
SCALE 1:20 (C2)

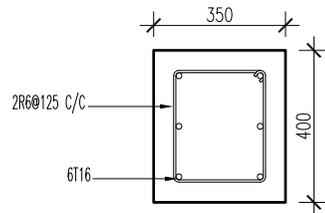

REINFORCEMENT
SCALE 1:20 (C2)

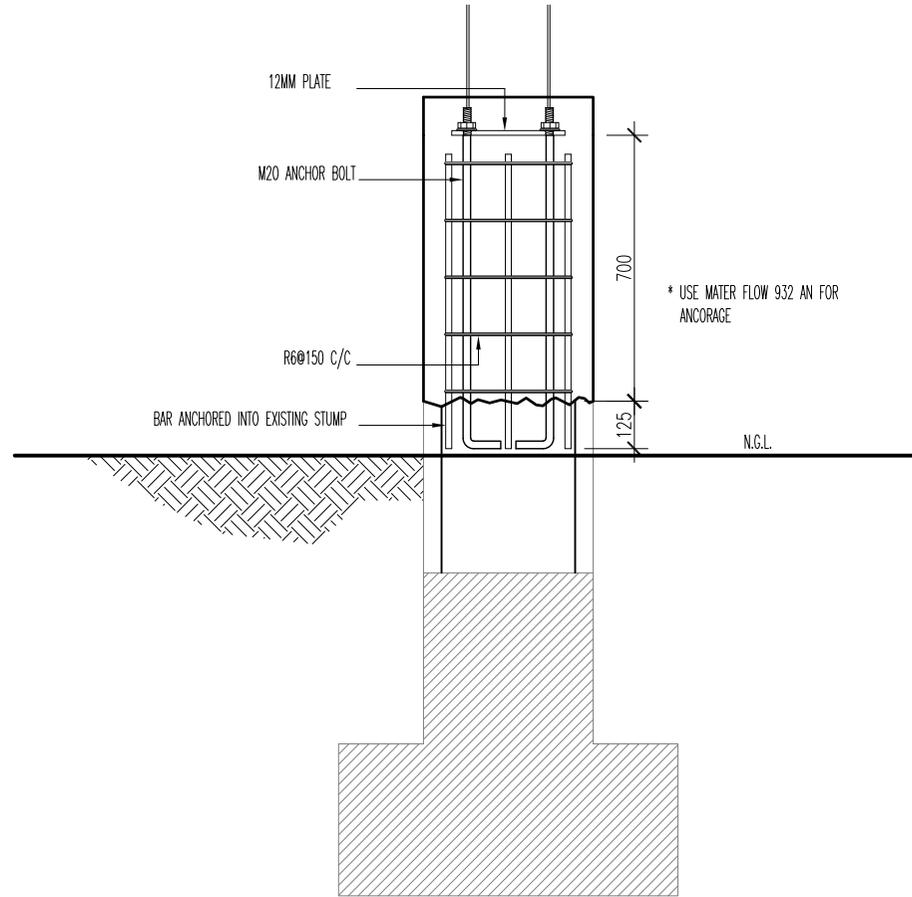

ST1 & ST2
SCALE 1:20

* USE WATER FLOW 932 AN FOR ANCHORAGE

 INFRASTRUCTURE AND BUILDING DEVELOPMENT MALDIVES POLICE SERVICE	PROJECT TITLE:	ARCHITECT/DESIGNER	DRAFTED BY	THE DRAWINGS, CONCEPT AND DESIGN CONTAINED AREA THE PROPERTIES OF MALDIVES POLICE SERVICE. USE OF ANY KIND OR COPY OF WHOLE OR PART OF THIS DRAWING CONCEPT OR DESIGN OR USE ON OTHER PROJECTS OR SITES OTHER THAN THAT SPECIFIED ON THIS DRAWINGS IS STRICTLY PROHIBITED.	MALDIVES POLICE SERVICE SEAL & SIGN	CONTRACTORS SEAL & SIGN	A-07
	RENOVATION OF PORTAL FRAME VEHICLE GARAGE		M.FALAAH				
		STRUCTURAL ENGINEER	DRAFTED BY				
		FAZEEN	M.FALAAH				
		CHECKED BY	SADHEEM				
	CHECKED BY	FAZEEN	26TH-JANUARY-2023				