



دانشگاه پشاور

دانشگاه پشاور، خیابان ڈی.آئی. خان، پشاور۔ (تلفون نمبر 11489) ایم ایف

پروفیسر صاحب ڈی سرگودھا:

22PU-2023-NCS-04

پروفیسر صاحب سرگودھا:

(IUL)22-PU/22/2023/50

پروفیسر صاحب سرگودھا:

28 نومبر 2023

دانشگاه پشاور، خیابان ڈی.آئی. خان، پشاور۔
دانشگاه پشاور، خیابان ڈی.آئی. خان، پشاور۔



ސަރުކާރުގެ ގެޒެޓް - 1

ބޭނުންކުރާ ސަރުކާރުގެ ގެޒެޓް

އިތުރު ބަޔާން	ސަރުކާރުގެ ގެޒެޓް ނަންބަރު	
<p>ބޭނުންކުރާ ސަރުކާރުގެ ގެޒެޓް ނަންބަރު: 1 ޖުލައި 2023 ގައި (ބޭނުންކުރާ ސަރުކާރުގެ ގެޒެޓް ނަންބަރު 11489) ގައި ސަރުކާރުގެ ގެޒެޓް ނަންބަރު 22PU-2023-NCS-04 ގައި ބަޔާންކުރި ސަރުކާރުގެ ގެޒެޓް ނަންބަރު 22PU-2023-NCS-04 ގައި ބަޔާންކުރި ސަރުކާރުގެ ގެޒެޓް ނަންބަރު 2023 ޖުލައި 28 ގައި ބަޔާންކުރި ސަރުކާރުގެ ގެޒެޓް ނަންބަރު</p>	(-)	1
<p>ސަރުކާރުގެ ގެޒެޓް ނަންބަރު: forms.moe.gov.mv ގައި ބަޔާންކުރި ސަރުކާރުގެ ގެޒެޓް ނަންބަރު 2023 ޖުލައި 28 ގައި ބަޔާންކުރި ސަރުކާރުގެ ގެޒެޓް ނަންބަރު 11 ގައި ބަޔާންކުރި ސަރުކާރުގެ ގެޒެޓް ނަންބަރު</p>	(-)	9
<p>ބޭނުންކުރާ ސަރުކާރުގެ ގެޒެޓް ނަންބަރު: 2023 ޖުލައި 28 ގައި ބަޔާންކުރި ސަރުކާރުގެ ގެޒެޓް ނަންބަރު 11 ގައި ބަޔާންކުރި ސަރުކާރުގެ ގެޒެޓް ނަންބަރު</p>	(-)	10
<p>ބޭނުންކުރާ ސަރުކާރުގެ ގެޒެޓް ނަންބަރު: 3341436 ގައި ބަޔާންކުރި ސަރުކާރުގެ ގެޒެޓް ނަންބަރު procurement@moe.gov.mv ގައި ބަޔާންކުރި ސަރުކާރުގެ ގެޒެޓް ނަންބަރު</p>	(S)	10
<p>ބޭނުންކުރާ ސަރުކާރުގެ ގެޒެޓް ނަންބަރު: 5 ޖުލައި 2023 ގައި ބަޔާންކުރި ސަރުކާރުގެ ގެޒެޓް ނަންބަރު</p>	(-)	14
<p>ބޭނުންކުރާ ސަރުކާރުގެ ގެޒެޓް ނަންބަރު: 30 ޖުލައި 2023 ގައި ބަޔާންކުރި ސަރުކާރުގެ ގެޒެޓް ނަންބަރު 30 ޖުލައި 2023 ގައި ބަޔާންކުރި ސަރުކާރުގެ ގެޒެޓް ނަންބަރު 11:00 ގައި ބަޔާންކުރި ސަރުކާރުގެ ގެޒެޓް ނަންބަރު</p>	(-)	19
<p>ބޭނުންކުރާ ސަރުކާރުގެ ގެޒެޓް ނަންބަރު: 30 ޖުލައި 2023 ގައި ބަޔާންކުރި ސަރުކާރުގެ ގެޒެޓް ނަންބަރު 30 ޖުލައި 2023 ގައި ބަޔާންކުރި ސަރުކާރުގެ ގެޒެޓް ނަންބަރު</p>	(-)	21



تاريخ: 11:00		
مجلس الشورى يوافق على تصديق دسريسي في 6 من اكتوبر 2023.	(ن)	25
مجلس الشورى يوافق على تصديق "دسريسي" في 20,000/- (ورانس)	(ن)	29
مجلس الشورى يوافق على تصديق "دسريسي" في 60 (ورانس) في 2023.	(ن)	29



مؤتمري ۲۰۲۳

13. مؤتمري ۲۰۲۳
مؤتمري ۲۰۲۳
14. مؤتمري ۲۰۲۳
مؤتمري ۲۰۲۳



... ..

(س)

20 (ر)

... ..

21 (ر)

... ..

(س)

(س)

22 (ر)

... ..

(س)

23 (ر)

... ..

1-

2-

3-

24 (ر)



(س) مجلس قومی کے اجلاس کے دوران ہونے والے واقعات کی رپورٹیں اور دیگر اہم ترین امور کے بارے میں معلومات فراہم کرنے کے لیے درخواست ہے۔

مجلس قومی 25 نومبر (س) رپورٹیں فراہم کرنے کے لیے درخواست ہے۔

مجلس قومی 26 نومبر (س) رپورٹیں فراہم کرنے کے لیے درخواست ہے۔

(س) مجلس قومی کے اجلاس کے دوران ہونے والے واقعات کی رپورٹیں اور دیگر اہم ترین امور کے بارے میں معلومات فراہم کرنے کے لیے درخواست ہے۔

مجلس قومی 27 نومبر (س) رپورٹیں فراہم کرنے کے لیے درخواست ہے۔

(س) مجلس قومی کے اجلاس کے دوران ہونے والے واقعات کی رپورٹیں اور دیگر اہم ترین امور کے بارے میں معلومات فراہم کرنے کے لیے درخواست ہے۔

(س) مجلس قومی کے اجلاس کے دوران ہونے والے واقعات کی رپورٹیں اور دیگر اہم ترین امور کے بارے میں معلومات فراہم کرنے کے لیے درخواست ہے۔

مجلس قومی 28 نومبر (س) رپورٹیں فراہم کرنے کے لیے درخواست ہے۔

(س) مجلس قومی کے اجلاس کے دوران ہونے والے واقعات کی رپورٹیں اور دیگر اہم ترین امور کے بارے میں معلومات فراہم کرنے کے لیے درخواست ہے۔

(س) مجلس قومی کے اجلاس کے دوران ہونے والے واقعات کی رپورٹیں اور دیگر اہم ترین امور کے بارے میں معلومات فراہم کرنے کے لیے درخواست ہے۔



29

... ..

(أ)

(ب)

(ج)

(د)

(هـ)

(و)

(ز)

(ح)

(ط)

(ي)

(ك)

(ل)

(م)

(ن)

(س)

(ص)

(ض)

(ط)

(ي)

(ك)

(ل)

(م)

(ن)

(س)

(ص)

(ض)

Experience in managing proposed academic activity
Experience & Qualifications of Management Team (NOTE: Minimum of 3 and Maximum of 5)
Management and Administration (Philosophy, Mission, Vision etc.)
Curriculum Implementation (National)
Inclusivity
Health, Safety and Nutrition Plan
Staff Development Plan
Assessment and Evaluation
Refurbishment & Education Service Plan
Financial Bid
Financial Plan, Proof of Funds, Cash flow statement (5 years)
Proposed fee for 5 years

4. ...
 ...
 ...

5. ...
 ...
 ...

(س) ...
 ...
 ...

(س) ...
 ...
 ...

6. ...
 ...
 ...

(س) ...
 ...
 ...

7. ...
 ...
 ...

8. ...
 ...
 ...



- (م) ...
- (س) ...
- (ع) ...

29

...

- (م) ...
- (س) ...
- (ع) ...
- (ح) ...
- (ط) ...
- (ز) ...



3 (a) ...
 (b) ...
 ...

(c) ...
 (d) ...
 ...

(e) ...
 (f) ...
 ...

(g) ...
 (h) ...
 ...

(i) ...
 (j) ...
 ...

(k) ...
 (l) ...
 ...

(m) ...
 (n) ...
 ...

(o) ...
 (p) ...
 ...

(q) ...
 (r) ...
 ...

(s) ...
 (t) ...
 ...

(u) ...
 (v) ...
 ...

10. ...
 ...
 ...



ع

تعمیرات و بازسازی در مناطق آسیب دیده و مناطق فاقد زیرساخت های لازم و همچنین مناطق فاقد خدمات اساسی و رفاهی.

موضوعات

12. (ر)

موضوعات

تعمیرات و بازسازی در مناطق آسیب دیده و مناطق فاقد زیرساخت های لازم و همچنین مناطق فاقد خدمات اساسی و رفاهی.

موضوعات

13. (ر)

موضوعات

موضوعات

موضوعات

موضوعات

تعمیرات و بازسازی در مناطق آسیب دیده و مناطق فاقد زیرساخت های لازم و همچنین مناطق فاقد خدمات اساسی و رفاهی.

(ر)

تعمیرات و بازسازی در مناطق آسیب دیده و مناطق فاقد زیرساخت های لازم و همچنین مناطق فاقد خدمات اساسی و رفاهی.



	<p>19 کونہ قوسہ برسر قوسہ برسر قوسہ برسر قوسہ برسر قوسہ برسر قوسہ برسر قوسہ برسر قوسہ (قرآن مجید 3 سورہ رعد)</p>	
	<p>20 کونہ قوسہ برسر قوسہ برسر قوسہ برسر قوسہ برسر قوسہ برسر قوسہ برسر قوسہ برسر قوسہ (قرآن مجید 3 سورہ رعد)</p>	



2 - የጥያቄው

የጥያቄው ዝርዝር	
1. የጥያቄው ዝርዝር የሚያሳይ ደብዳቤ	
1.1	ሥራ
1.2	ሥራው
2. የጥያቄው ዝርዝር የሚያሳይ ደብዳቤ	
2.1	የሥራው ደረጃ
2.2	የሥራው ደረጃ
3. የጥያቄው ዝርዝር የሚያሳይ ደብዳቤ	
3.1	የሥራው ደረጃ / የሥራው ደረጃ
3.2	የሥራው ደረጃ / የሥራው ደረጃ
3.3	የሥራው ደረጃ / የሥራው ደረጃ
4. የጥያቄው ዝርዝር የሚያሳይ ደብዳቤ	
	ሥራ
	ሥራ
	ደብዳቤ
	የሥራው ደረጃ



٤ - سورتنو

سورتنو ٢٠٢٣					
					سورتنو:
					سورتنو ٢٠٢٣ / سورتنو ٢٠٢٣
سورتنو	سورتنو	سورتنو ٢٠٢٣	سورتنو ٢٠٢٣	سورتنو / سورتنو	#
				سورتنو ٢٠٢٣ / سورتنو ٢٠٢٣	1
				سورتنو ٢٠٢٣ / سورتنو ٢٠٢٣	2
				سورتنو ٢٠٢٣ / سورتنو ٢٠٢٣	3
				سورتنو ٢٠٢٣ / سورتنو ٢٠٢٣	4
				سورتنو ٢٠٢٣ / سورتنو ٢٠٢٣	5

سورتنو:

1. سورتنو ٢٠٢٣ سورتنو ٢٠٢٣ (سورتنو) سورتنو ٢٠٢٣ سورتنو ٢٠٢٣
2. سورتنو ٢٠٢٣ سورتنو ٢٠٢٣، سورتنو ٢٠٢٣، سورتنو ٢٠٢٣ سورتنو ٢٠٢٣.



تعمیراتی منصوبہ کے لیے بیعہ تحریر کا شیڈول		
1	Technical Bid	60%
2	Financial Bid	40%
	Total	100%
1	Technical Bid	Points
1.1	Experience in managing proposed academic activity (5 Points per year)	25
1.2	Experience & Qualifications of Management Team (NOTE: Minimum of 3 and Maximum of 5)	25
1.3	Management and Administration (Philosophy, Mission, Vision etc.)	05
1.4	Curriculum Implementation (National)	10
1.5	Inclusivity	05
1.6	Health, Safety and Nutrition Plan	05
1.7	Staff Development Plan	10
1.8	Assessment and Evaluation	05
1.9	Refurbishment & Education Service Plan	15
TECHNICAL EVALUATION TOTAL		100
2	Financial Bid	
2.1	Financial Capacity	Financial Plan, Proof of Funds, Cashflow statement (5 years)
		25
2.2	Proposed Fee	Proposed fee for 5 years (prorate)
		75
FINANCIAL EVALUATION TOTAL		100



ބަންދު ފޯމް

Form of Bid Security

WHEREAS,[name of Bidder] (hereinafter called “the Bidder”) has submitted his Bid for the Tender no.....issued by the Ministry of Education onfor Supplying/Purchasing of [name of Contract] (hereinafter called “the Bid”).

KNOW ALL PEOPLE by these presents that We [name of Bank] of [name of country] having our registered office at (hereinafter called “the Bank”) are bound unto[name of Purchaser] (hereinafter called “the Purchaser”) in the sum of *..... for which payment well and truly to be made to the said Purchaser, the Bank binds itself, its successors, and assigns by these presents.

SEALED with the Common Seal of the said Bank thisday of20.....

THE CONDITIONS of this obligation are:

- (1) If, after Bid opening, the Bidder withdraws his Bid during the period of Bid validity specified in the Form of Bid;
- or
- (2) If the Bidder having been notified of the acceptance of his Bid by the Purchaser during the period of Bid validity:
 - (a) fails or refuses to execute the Form of Agreement in accordance with the Instructions to Bidders, if required; or
 - (b) fails or refuses to furnish the Performance Security, in accordance with the Instruction to Bidders; or
 - (c) does not accept the correction of the Bid Price pursuant to Clause 22,

* The Bidder should insert the amount of the Guarantee in words and figures denominated in Maldivian Rufiyaa. This figure should be the same as shown in Clause 29 of the Instructions to Bidders.

we undertake to pay to the Purchaser up to the above amount upon receipt of his first written demand, without the Purchaser’s having to substantiate his demand, provided that in his demand the Purchaser will note that the amount claimed by him is due to him owing to the occurrence of one or any of the three conditions, specifying the occurred condition or conditions.

This Guarantee will remain in force up to and including the date days after the deadline for submission of bids as such deadline is stated in the Instructions to Bidders or as it may be extended by the Purchaser, notice of which extension(s) to the Bank is hereby waived. Any demand in respect of this Guarantee should reach the Bank not later than the above date.

DATE..... SIGNATURE OF THE BANK

WITNESS SEAL

[signature, name, and address]






IF IN DOUBT - ASK - DO NOT SCALE

THE CONTENTS OF THESE DRAWINGS REMAIN THE PROPERTY OF RYAN DESIGN & MANAGEMENT CONSULTANTS PTE. LTD. ANY USE OTHER THAN THOSE EXPRESSLY STATED IS A VIOLATION OF THIS COPYRIGHT.

AMMENDMENTS

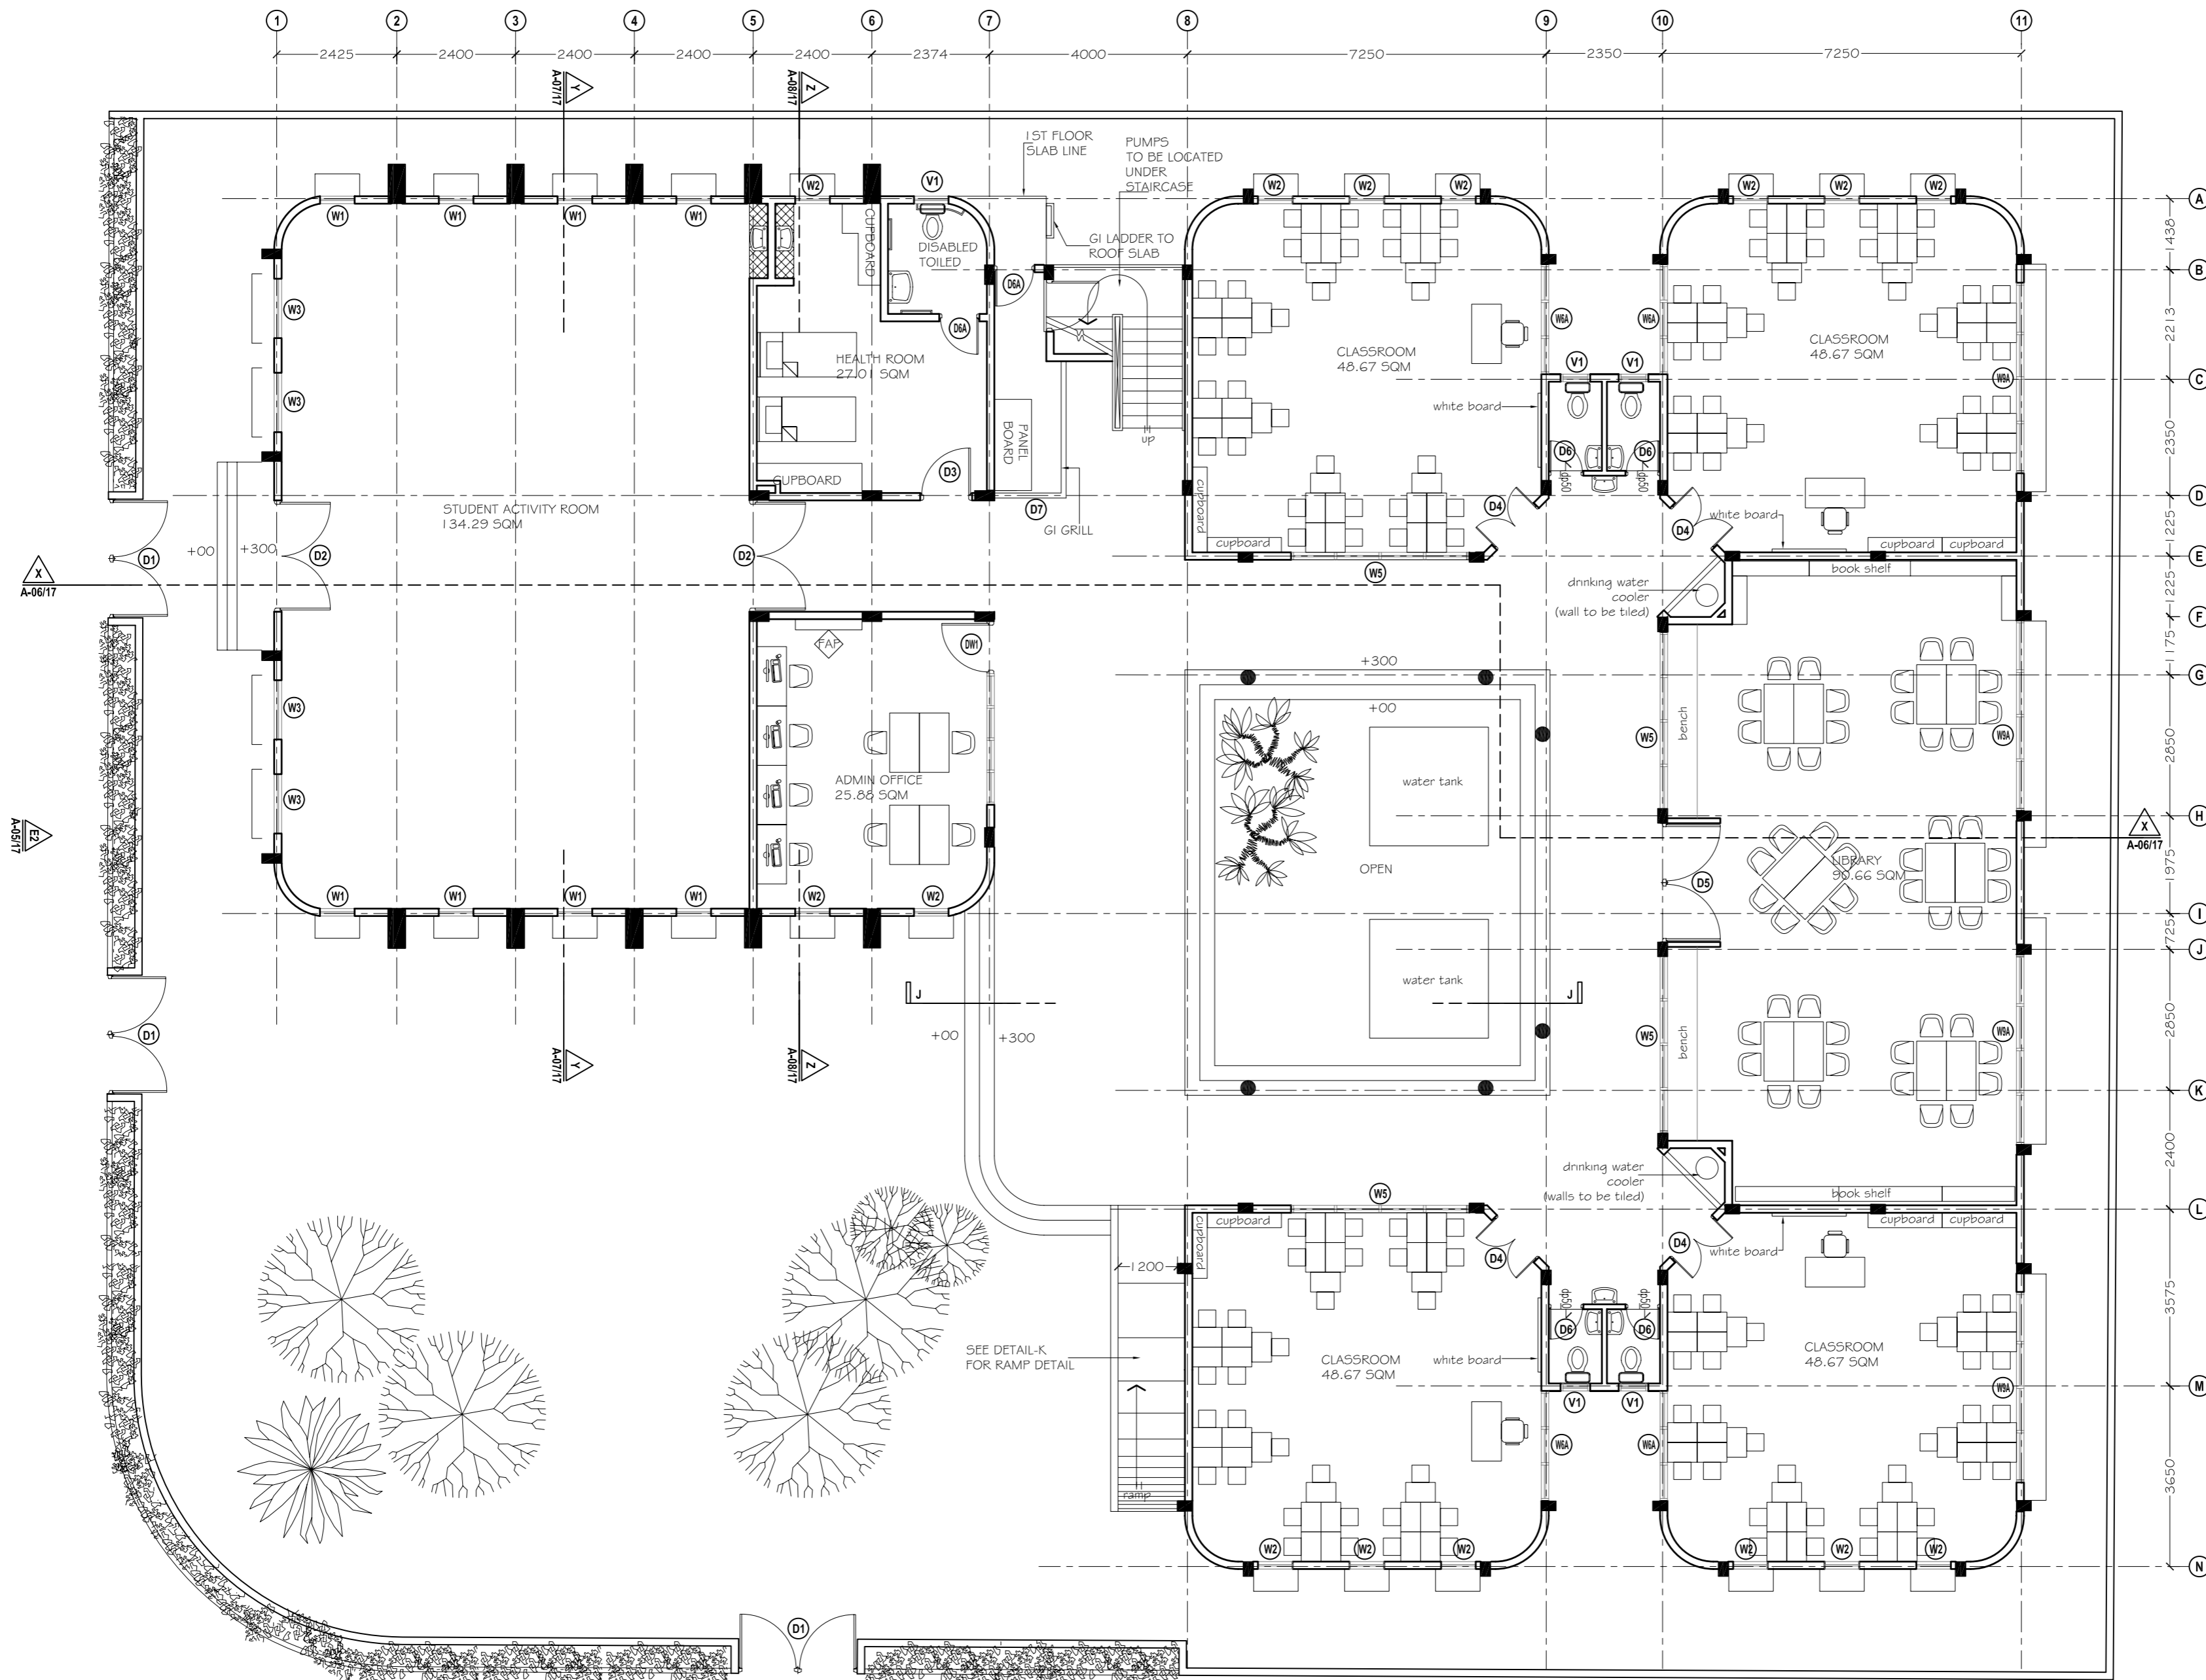

GROUND FLOOR PLAN

SCALE 1:100



E1
A-05/17

PROJECT :

HULHUMALE' PRE SCHOOL

TITLE :

GROUND FLOOR PLAN

CLIENT :

HDC

DESIGN BY	FR
DRAWN BY	SI
CHECKED	
DATE	AUG 2007
SCALE	AS GIVEN
PROJECT No	G/07/15
DWG No	A-02/17




Ryan Pte. Ltd.
H. COLLEEZUMA
MALE' 20-05, REPUBLIC OF MALDIVES
TEL: 315049 FAX: 310776 e-mail: rdmc@ryan.com.mv

IF IN DOUBT - ASK - DO NOT SCALE

THE CONTENTS OF THESE DRAWINGS REMAIN THE PROPERTY OF RIVAN DESIGN & MANAGEMENT CONSULTANTS PTE. LTD. ANY USE OTHER THAN THOSE EXPRESSLY STATED IS A VIOLATION OF THIS COPYRIGHT.

AMMENDMENTS

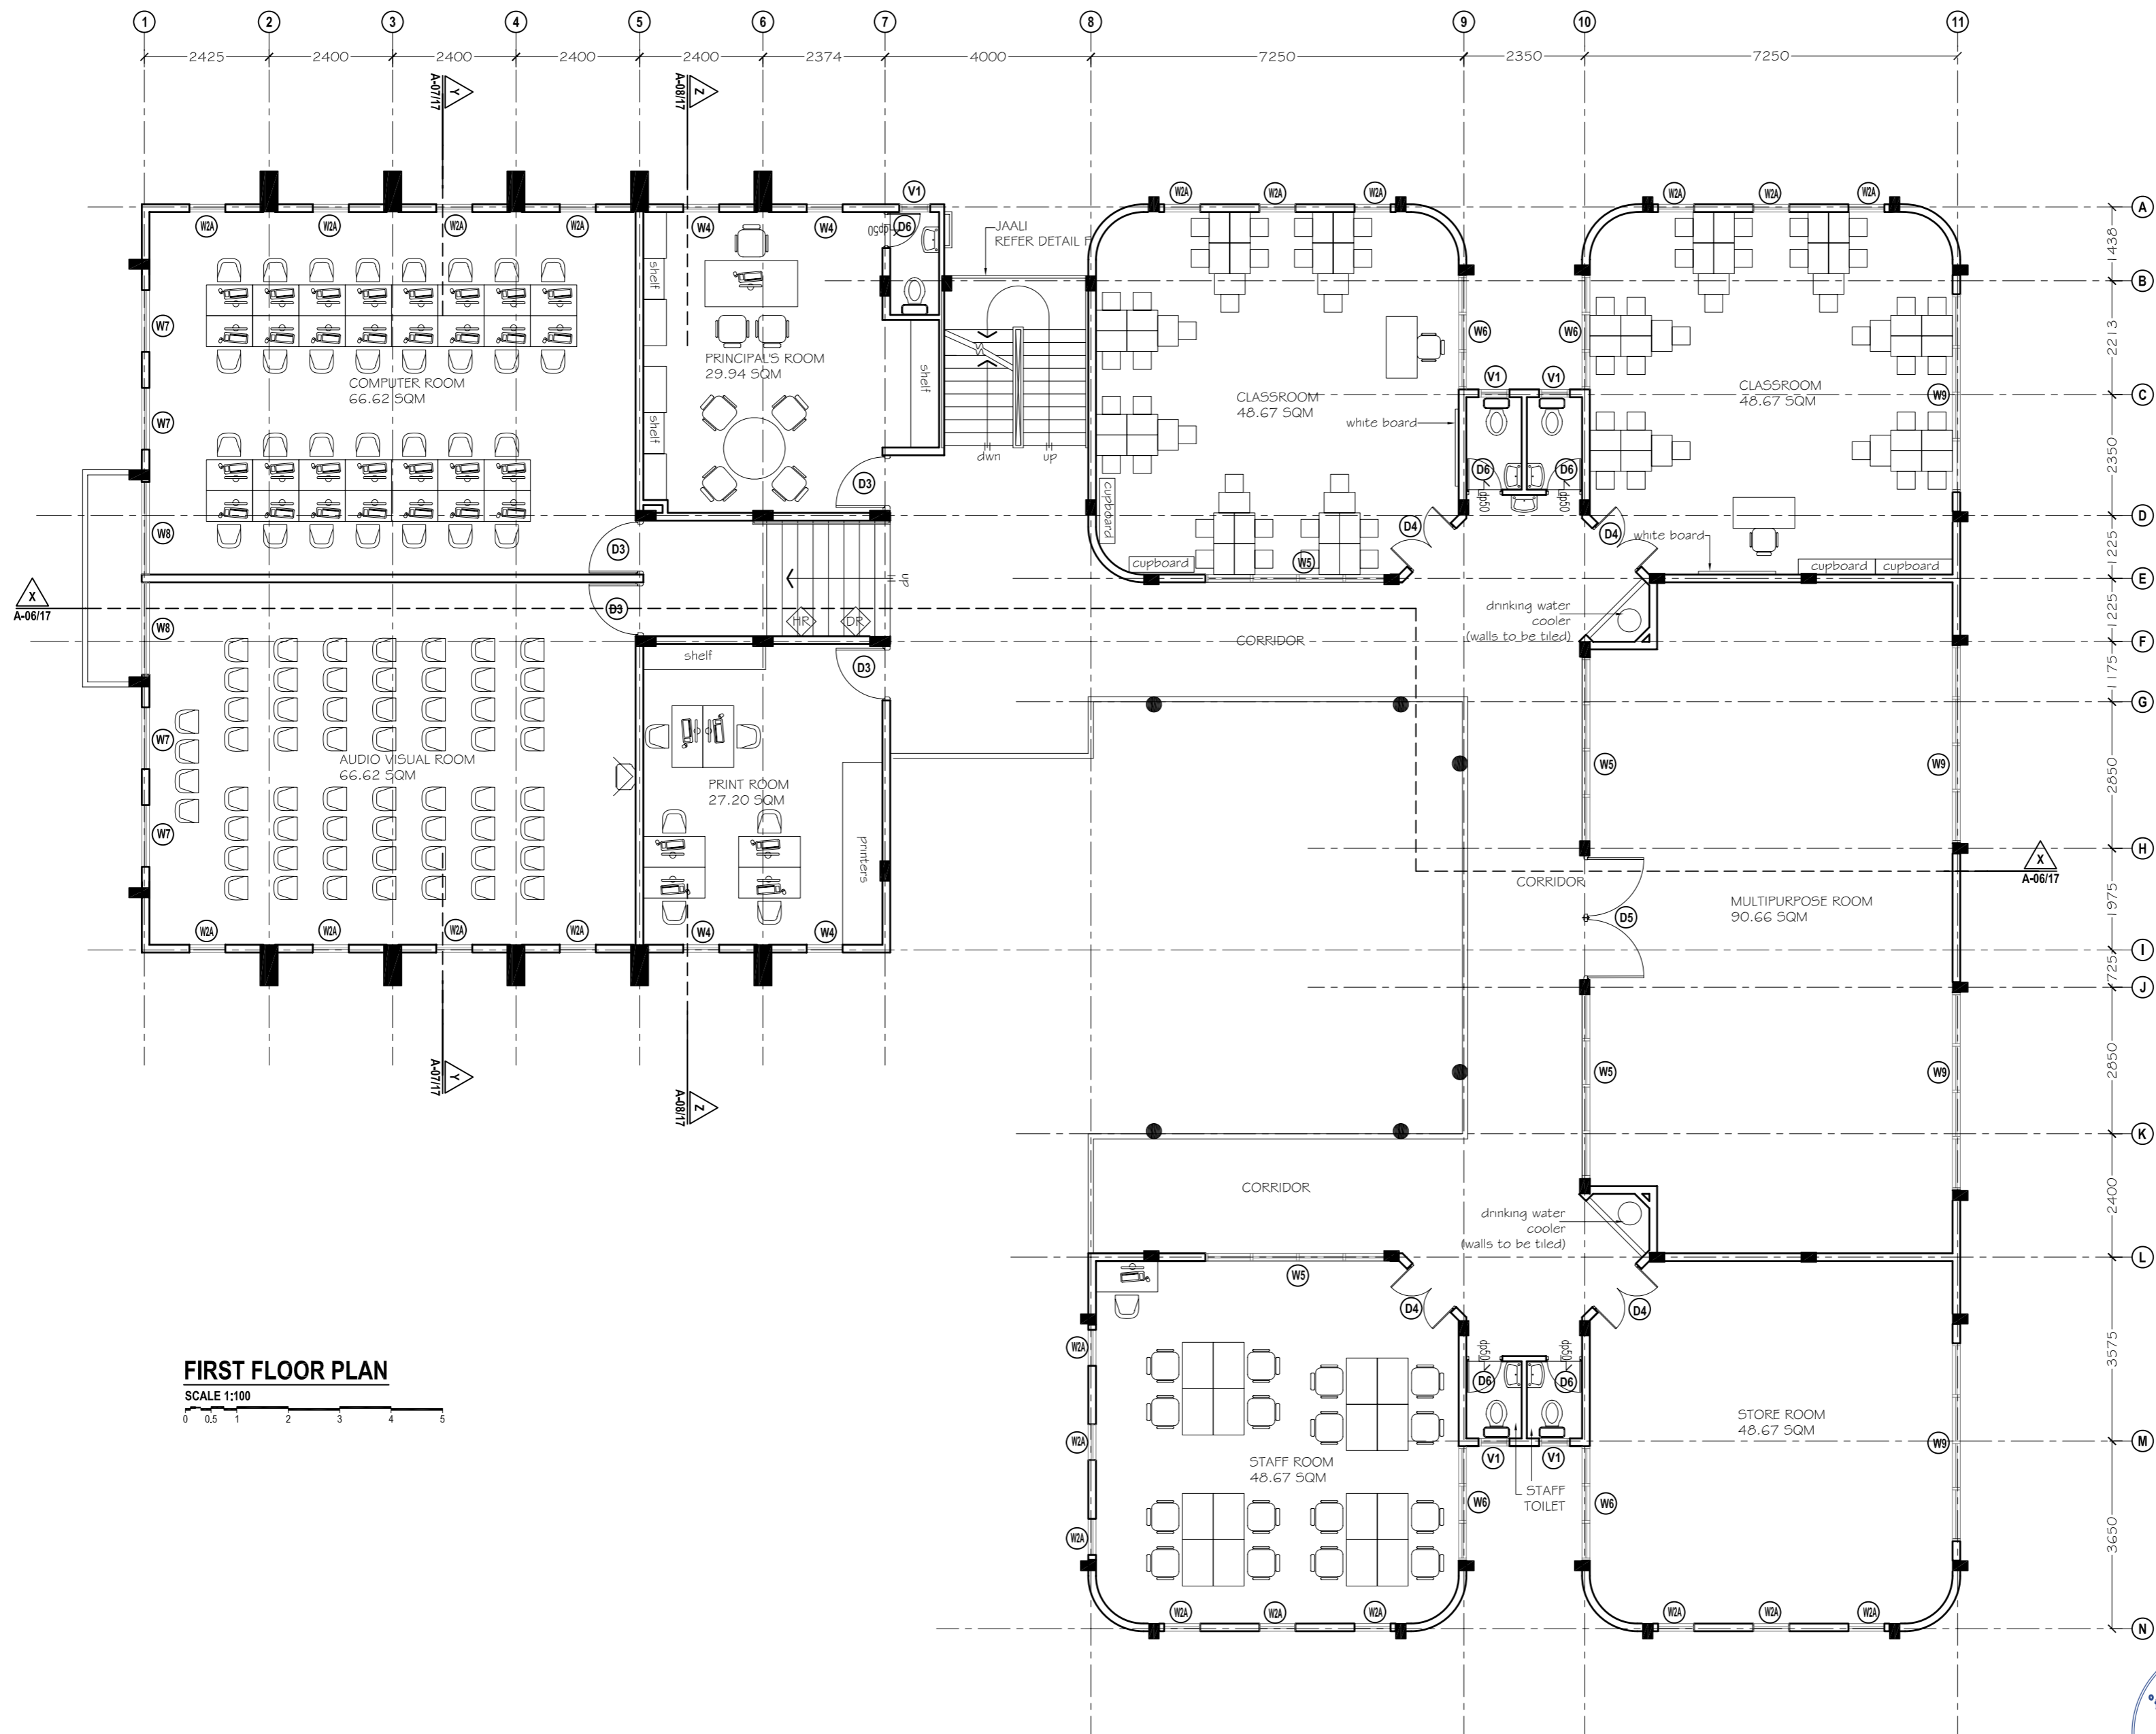

FIRST FLOOR PLAN
SCALE 1:100

PROJECT :

HULHUMALE' PRE SCHOOL

TITLE :

FIRST FLOOR PLAN

CLIENT :

HDC


DESIGN BY	FR
DRAWN BY	SI
CHECKED	
DATE	AUG 2007
SCALE	AS GIVEN
PROJECT No	G/07/15
DWG No	A-03/17



IF IN DOUBT - ASK - DO NOT SCALE

THE CONTENTS OF THESE DRAWINGS REMAIN THE PROPERTY OF RIVAN DESIGN & MANAGEMENT CONSULTANTS PTE. LTD. ANY USE OTHER THAN THOSE EXPRESSLY STATED IS A VIOLATION OF THIS COPYRIGHT.

AMMENDMENTS

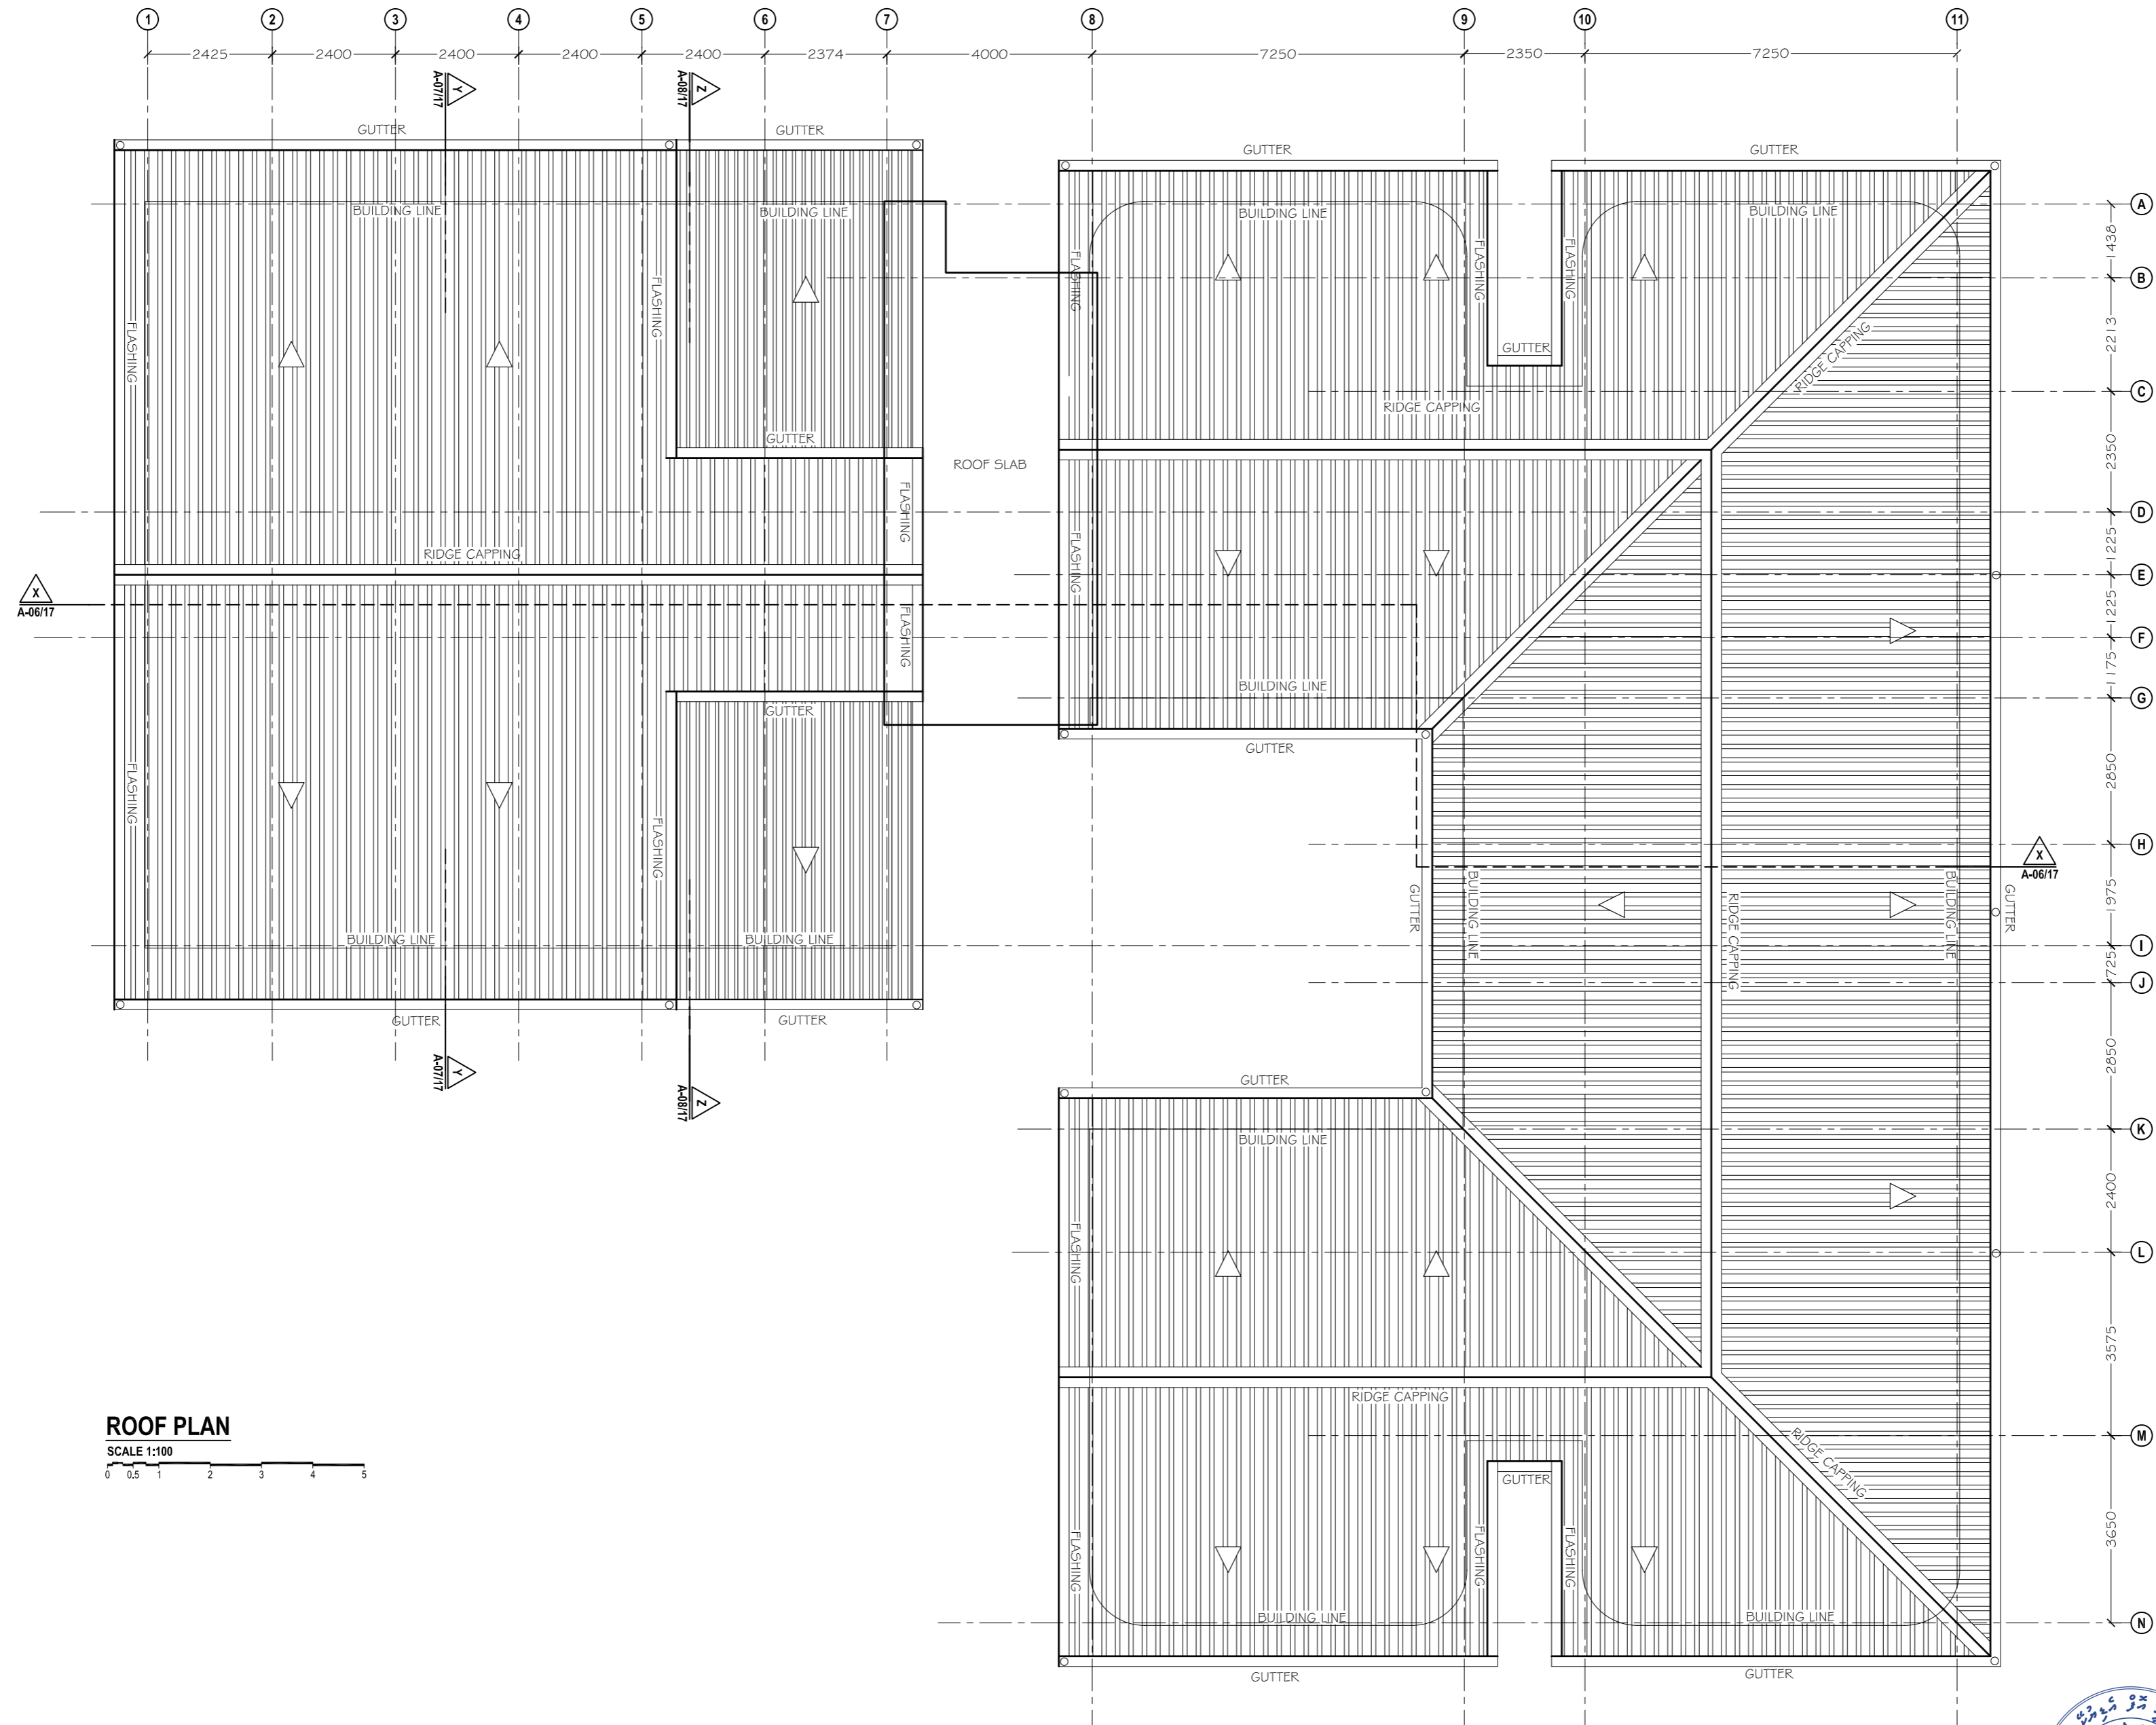

ROOF PLAN
SCALE 1:100

PROJECT :

HULHUMALE' PRE SCHOOL

TITLE :

ROOF PLAN

CLIENT :

HDC


DESIGN BY	FR
DRAWN BY	SI
CHECKED	
DATE	AUG 2007
SCALE	AS GIVEN
PROJECT No	G/07/15
DWG No	A-04/17



IF IN DOUBT - ASK - DO NOT SCALE

THE CONTENTS OF THESE DRAWINGS REMAIN THE PROPERTY OF RIVAN DESIGN & MANAGEMENT CONSULTANTS PTE. LTD. ANY USE OTHER THAN THOSE EXPRESSLY STATED IS A VIOLATION OF THIS COPYRIGHT.

AMMENDMENTS

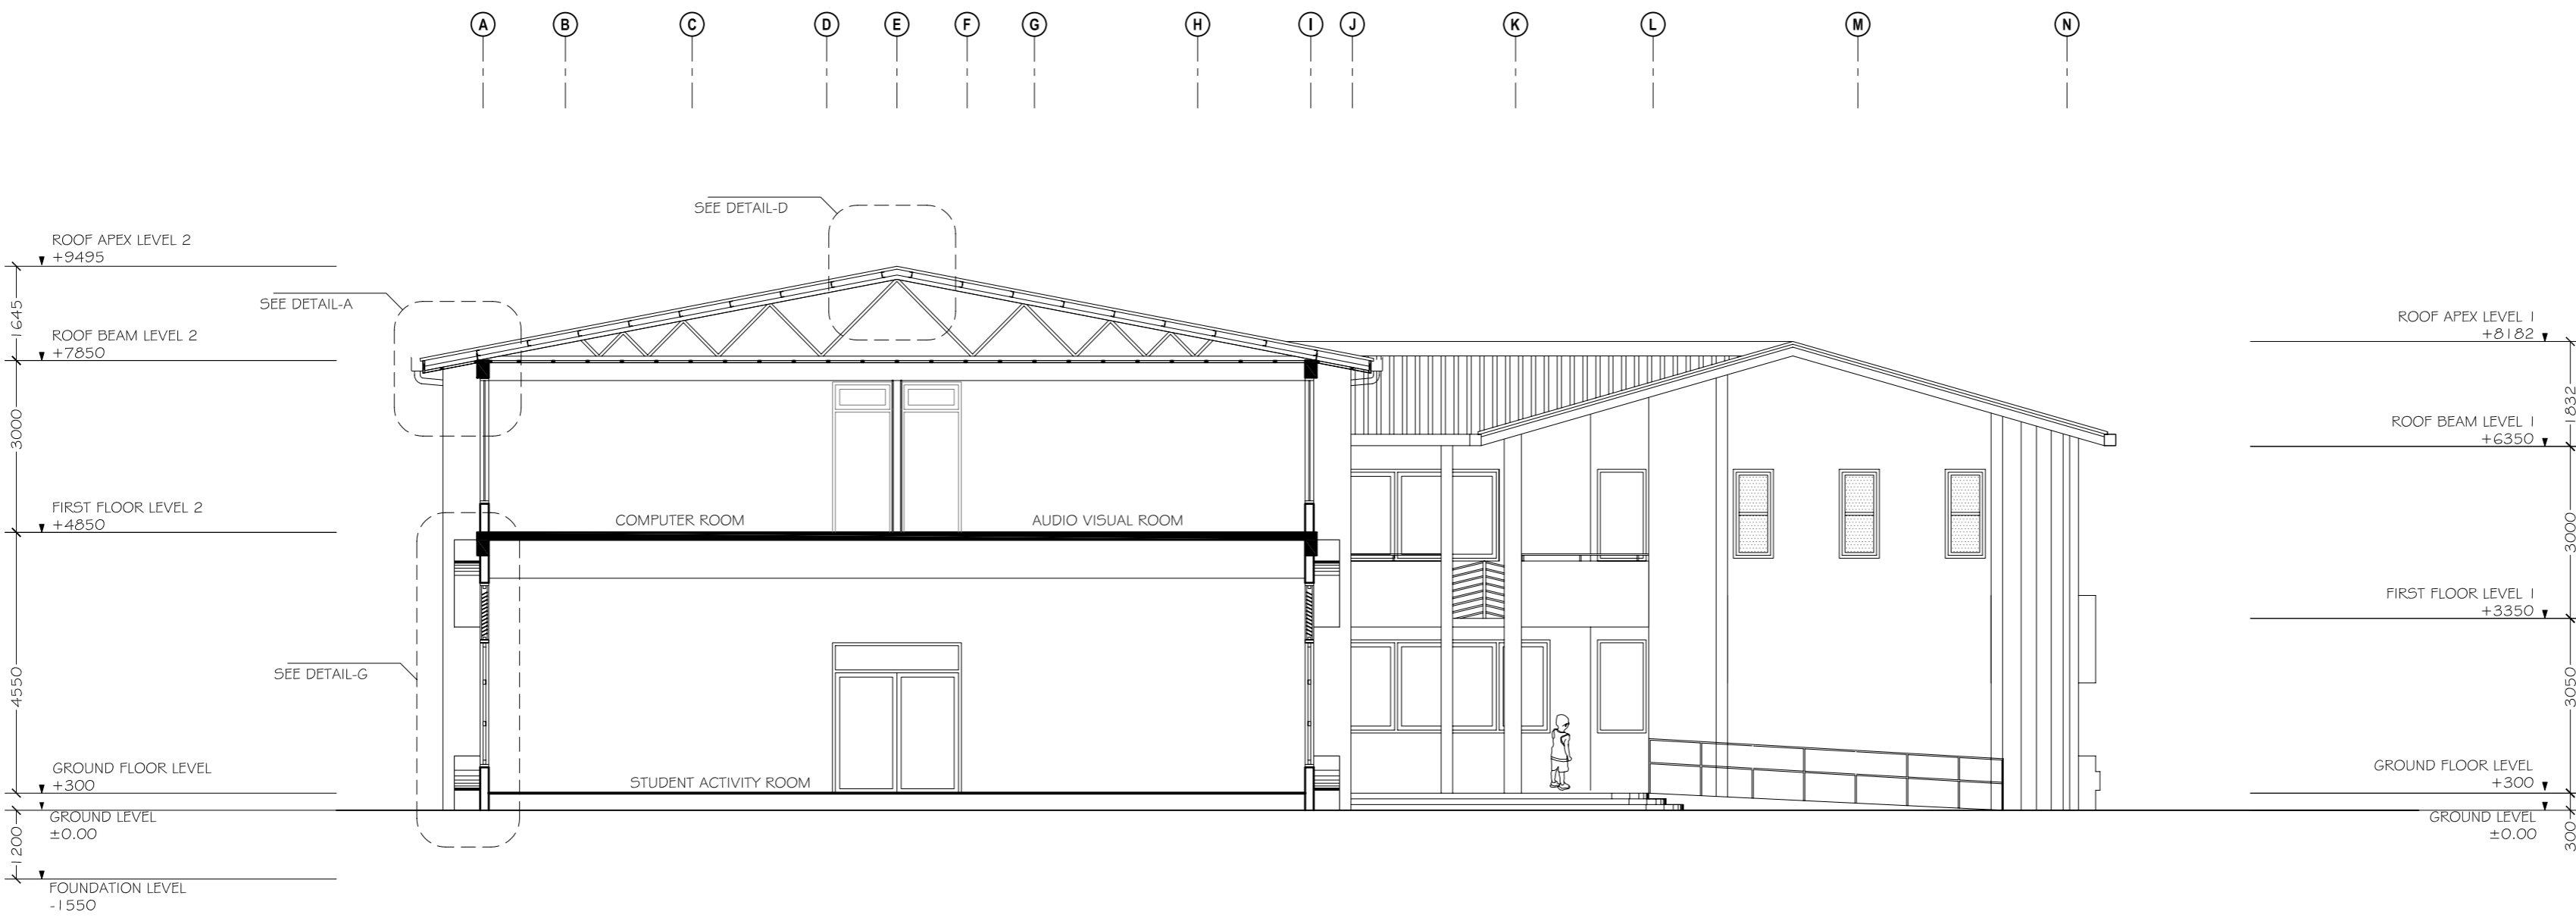

SECTION Y-Y
SCALE 1:100

PROJECT :

**HULHUMALE'
PRE SCHOOL**

TITLE :

SECTION Y-Y





CLIENT :

HDC


DESIGN BY	FR
DRAWN BY	SI
CHECKED	
DATE	AUG 2007
SCALE	AS GIVEN
PROJECT No	G/07/15
DWG No	A-07/17



- Blank lines for amendments.

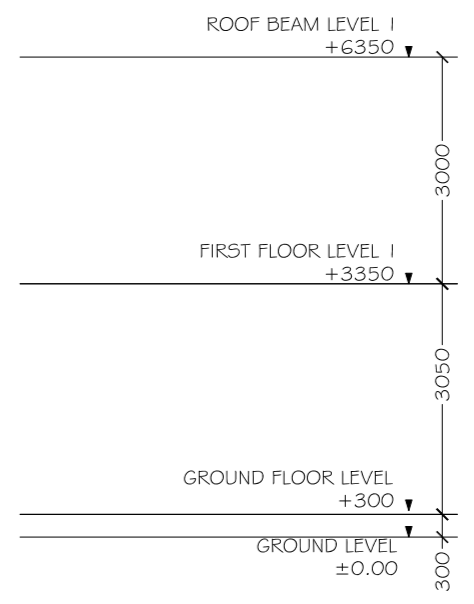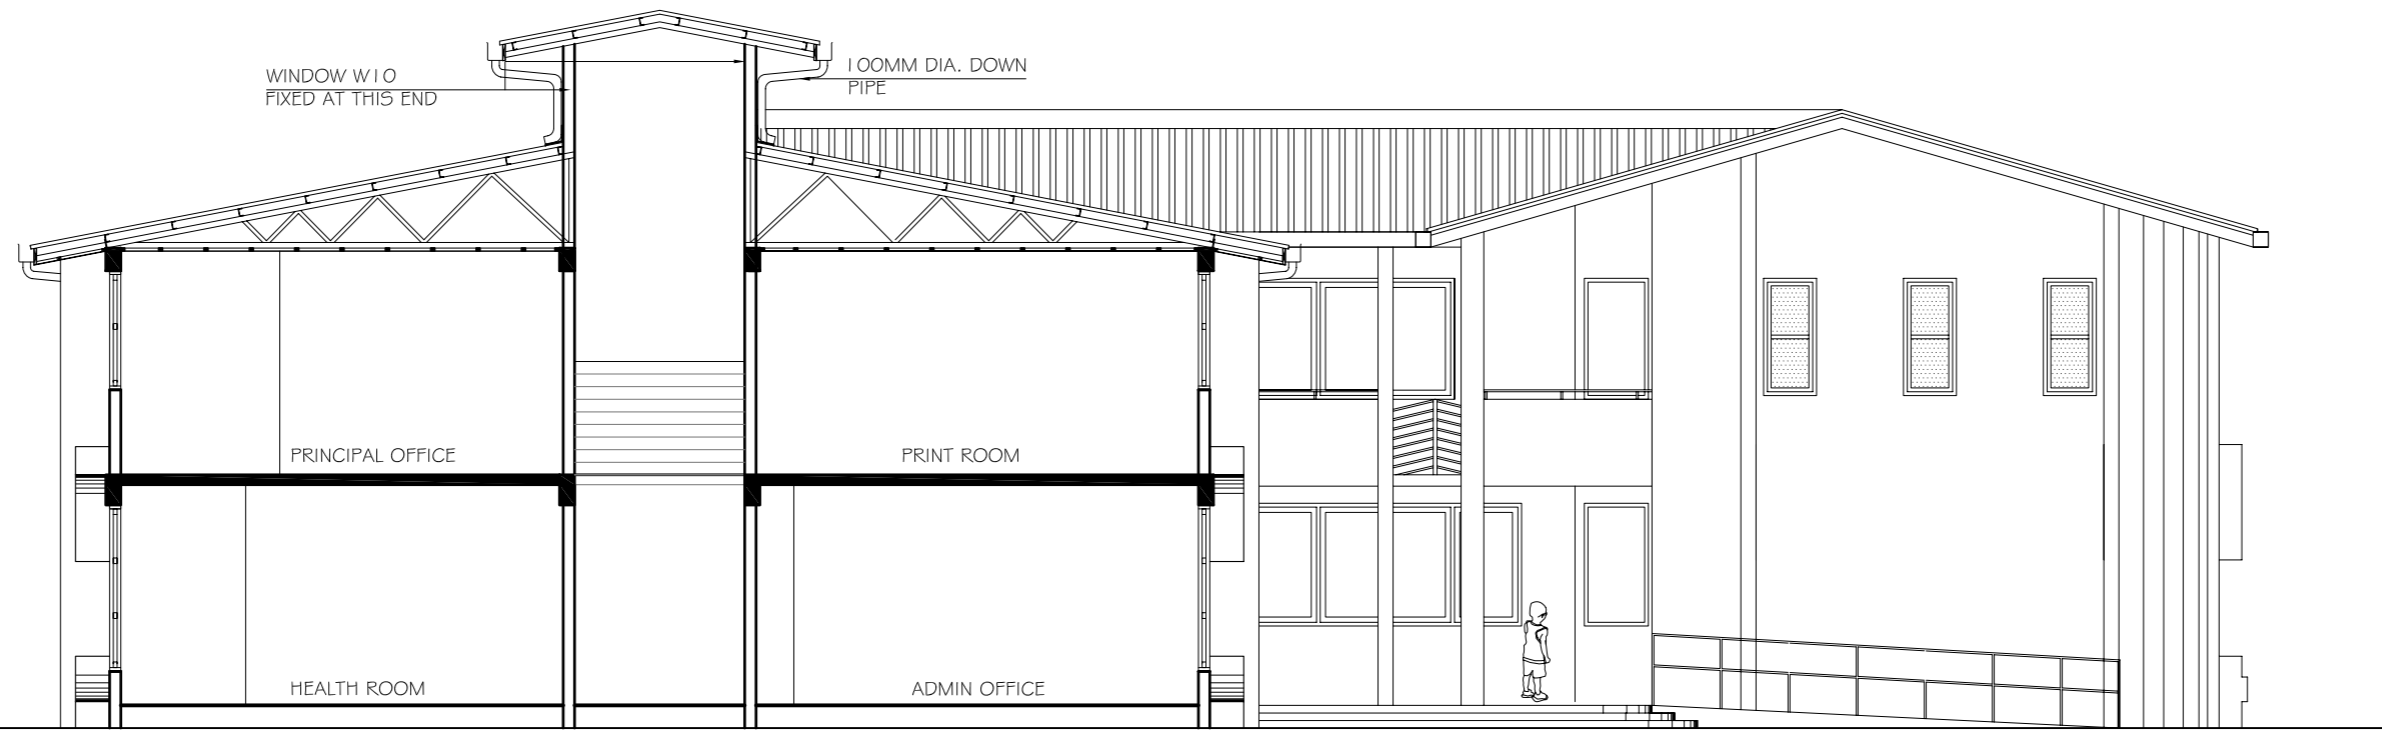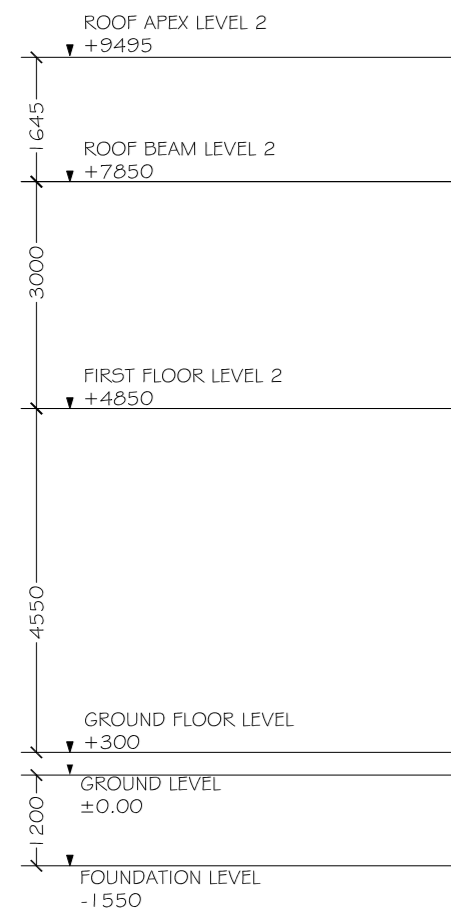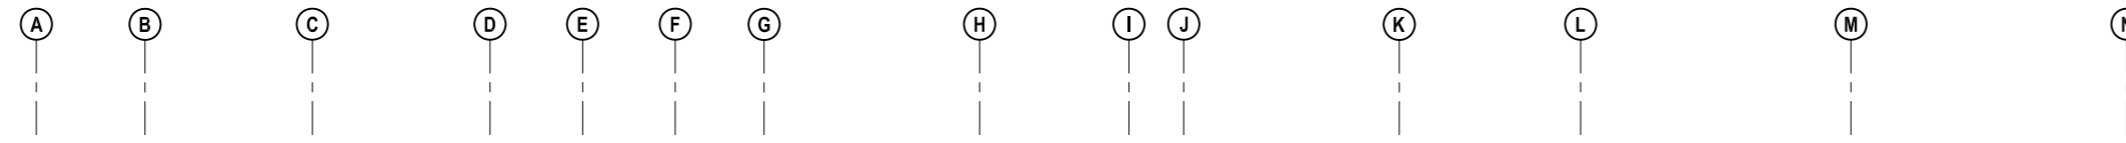

SECTION Z-Z

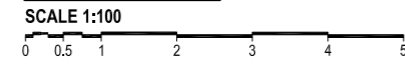

PROJECT :

HULHUMALE' PRE SCHOOL

TITLE :

SECTION Z-Z

CLIENT :

HDC

DESIGN BY FR

DRAWN BY SI

CHECKED

DATE AUG 2007 DWG No

SCALE AS GIVEN A-08/17

PROJECT No G/07/15

