

**1. የግብርና ስልጠና**

ቀን: 2 ጥቅም 2023

የግብርና ስልጠና ቁጥር: HDC(161)-MKS/IU/2023/131

**1. የግብርና ስልጠና ስልጠናዎች**

- 1-1 የግብርና ስልጠና ስልጠናዎች የግብርና ስልጠናዎች የግብርና ስልጠናዎች የግብርና ስልጠናዎች የግብርና ስልጠናዎች
- 1-2 የግብርና ስልጠና ስልጠናዎች የግብርና ስልጠናዎች የግብርና ስልጠናዎች የግብርና ስልጠናዎች
- 1-3 ስልጠና ስልጠና: 02 (ሰዓት) ስልጠና
- 1-4 የግብርና ስልጠና ስልጠና: 5,000.00 የግብርና ስልጠና (የግብርና ስልጠና)

**2. የግብርና ስልጠና ስልጠናዎች**

የግብርና ስልጠና (ወር)	የግብርና ስልጠና	የግብርና ስልጠና
10x10	Unit 1, Unit 2, Unit 3, Unit 4, Unit 5, Unit 6, Unit 7, Unit 8, Unit 9	9

**3. የግብርና ስልጠና ስልጠናዎች**

- 3-1 የግብርና ስልጠና ስልጠናዎች
- 3-2 የግብርና ስልጠና ስልጠናዎች 18 ሰዓት የግብርና ስልጠና
- 3-3 የግብርና ስልጠና ስልጠናዎች የግብርና ስልጠናዎች የግብርና ስልጠናዎች

**4. የግብርና ስልጠና ስልጠናዎች**

- 4.1 የግብርና ስልጠና ስልጠናዎች
- 4.2 የግብርና ስልጠና ስልጠናዎች 11:00 ሰዓት
- 4.3 የግብርና ስልጠና ስልጠናዎች የግብርና ስልጠናዎች የግብርና ስልጠናዎች
- 4.4 የግብርና ስልጠና ስልጠናዎች የግብርና ስልጠናዎች የግብርና ስልጠናዎች
 قۇرۇلۇش قىلمىش ۋە ئىشلىتىش نەتىجىسى

..... مەسئۇلىيەت

..... مەسئۇلىيەت



بے قرضگی 2

نہیں ہونے سے پہلے ہی کہیں سے نہ آئے اور نہ ہی کہیں سے نہ آئے



بِسْمِ اللَّهِ الرَّحْمَنِ الرَّحِيمِ

(شماره 02)

رئیس هیئت مدیره و مدیر عامل شرکت توسعه عمران و عمران بازرگانی،

فردین سهروردی فرزند سهروردی.

موضوع: درخواست مجوز ساخت: HDC(161)-MKS/IU/2023/131 (2 شهریور 1403) در خصوص

شماره 2-2023-2023-2023-2023-2023 در خصوص درخواست مجوز ساخت و تکمیل سند مالکیت و ثبت سند در دفتر اسناد رسمی و ثبت سند در دفتر اسناد رسمی و ثبت سند در دفتر اسناد رسمی.

(نام و نام خانوادگی و شماره شناسنامه: (نام و نام خانوادگی) در خصوص درخواست مجوز ساخت و تکمیل سند مالکیت و ثبت سند در دفتر اسناد رسمی و ثبت سند در دفتر اسناد رسمی)

(نام و نام خانوادگی) در خصوص درخواست مجوز ساخت و تکمیل سند مالکیت و ثبت سند در دفتر اسناد رسمی و ثبت سند در دفتر اسناد رسمی. این سند در دفتر اسناد رسمی ثبت شده است و در دفتر اسناد رسمی ثبت شده است و در دفتر اسناد رسمی ثبت شده است.

در خصوص درخواست مجوز ساخت و تکمیل سند مالکیت و ثبت سند در دفتر اسناد رسمی و ثبت سند در دفتر اسناد رسمی.

02 شهریور 1403

شماره 02/شهریور 1403

- (نام و نام خانوادگی و شماره شناسنامه)
- (نام و نام خانوادگی و شماره شناسنامه)
- (نام و نام خانوادگی و شماره شناسنامه)

رئیس هیئت مدیره و مدیر عامل شرکت توسعه عمران و عمران بازرگانی،  
فردین سهروردی فرزند سهروردی.





بە قەرزى 3



ئۆزۈڭلەر 2 دى ۋەتەن بىلەن بىرلىككە كىرىشكەن ئىكەن ئۆزۈڭلەر

# TEMPORARY MARKET AT HIYA AREA

CONSTRUCTION DRAWINGS


27 FEBRUARY 2022



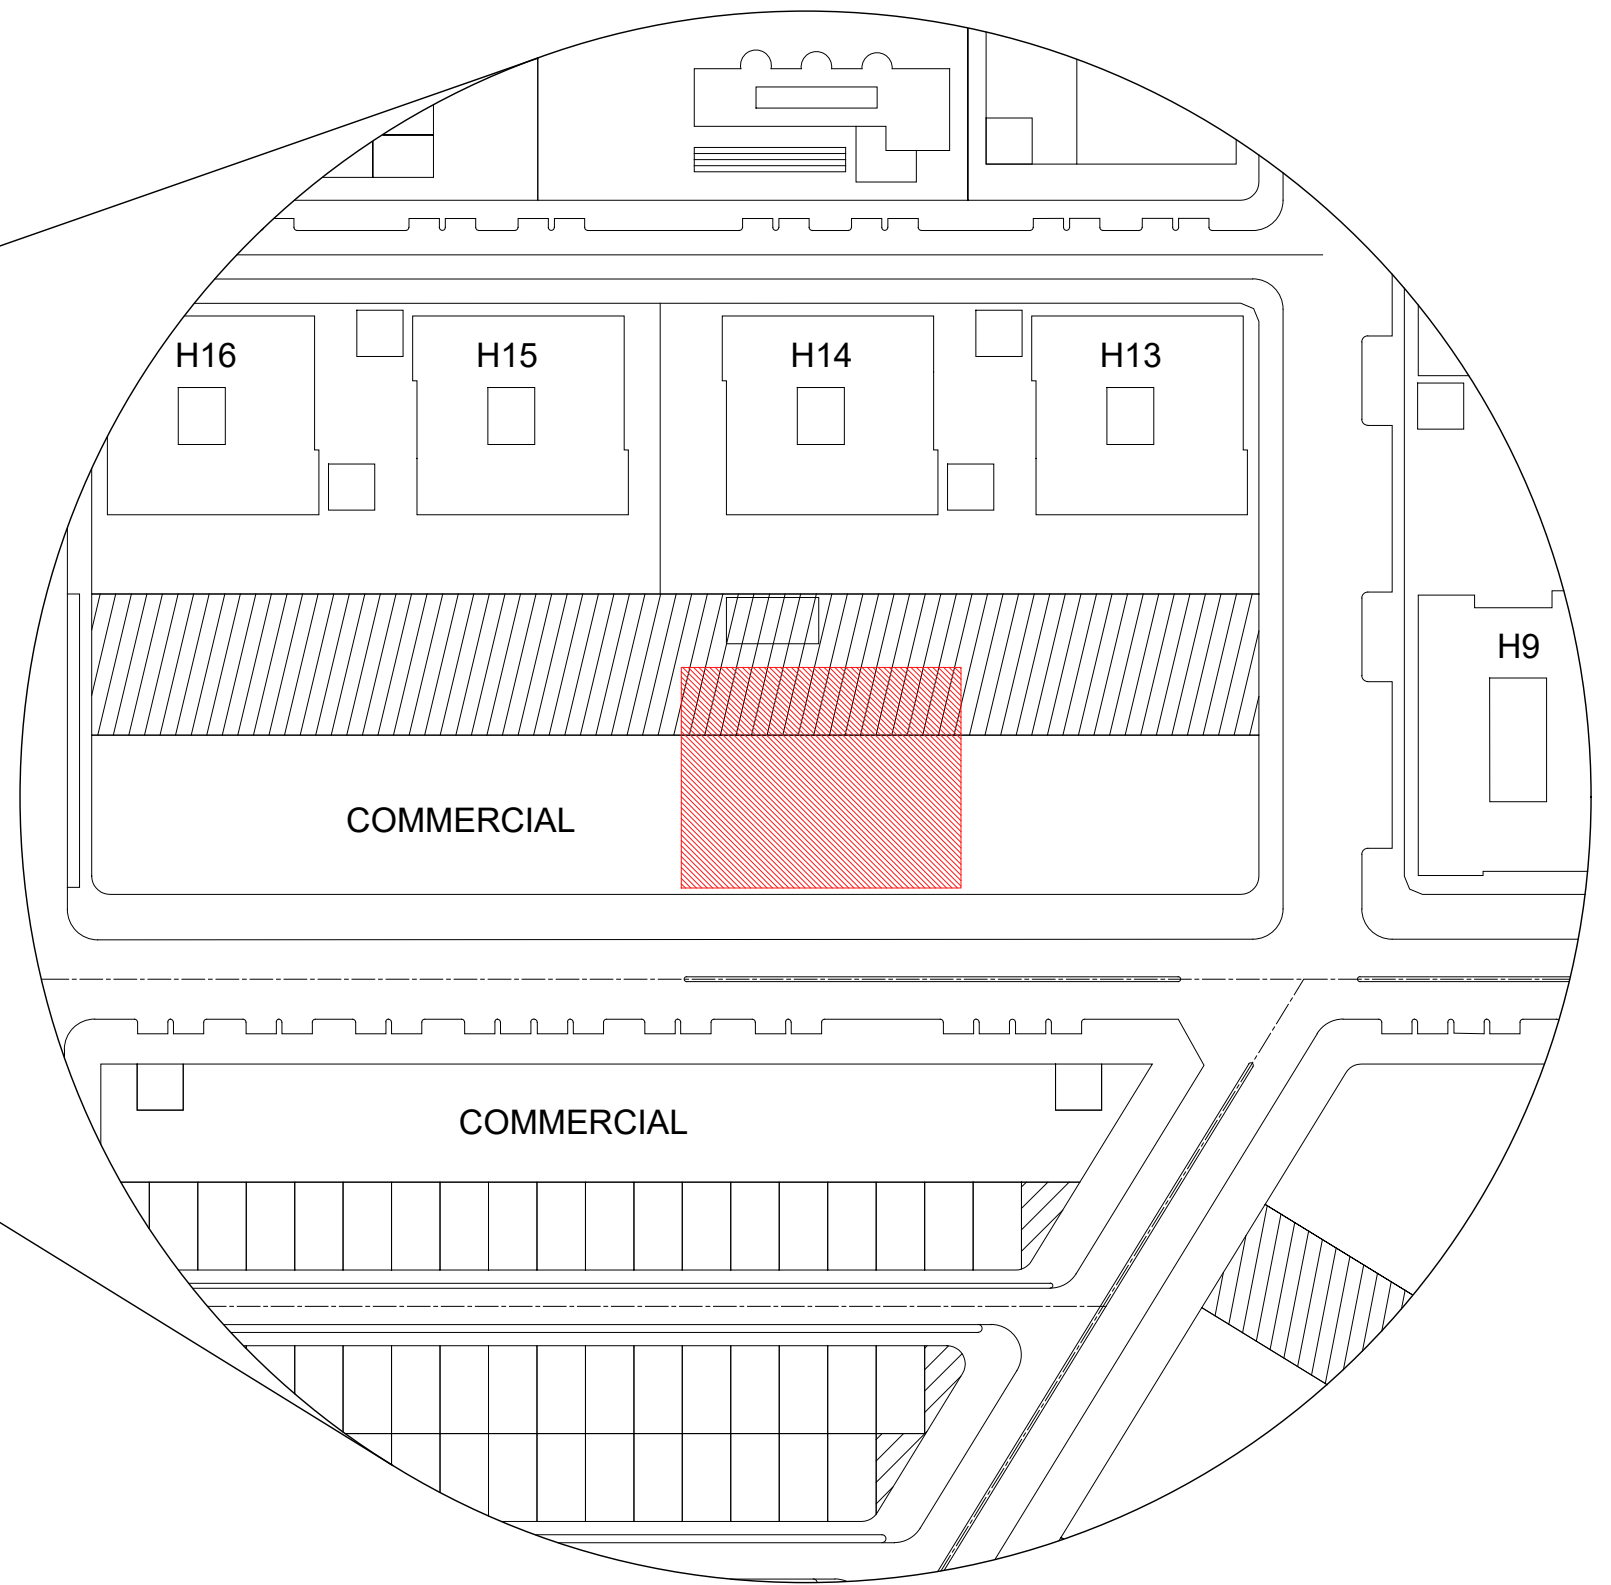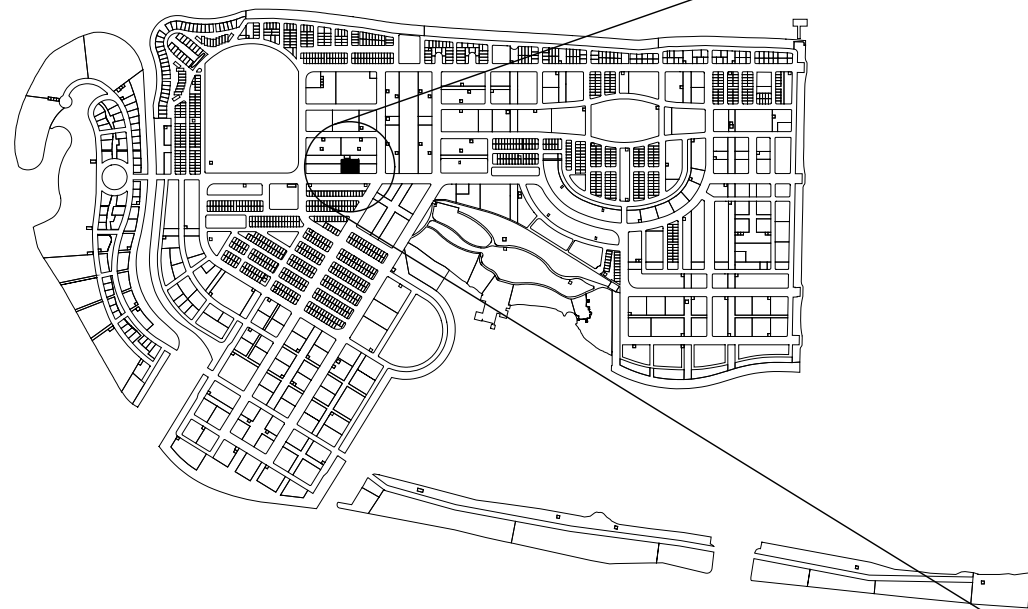

**LOCATION PLAN**

SCALE 1:100

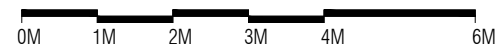


PLANNING AND DEVELOPMENT DEPARTMENT  
THIRD FLOOR, HDC BUILDING HULHUMALE'  
REPUBLIC OF MALDIVES  
TEL. +(960)3353535, FAX +(960)3358892  
EMAIL : planning@hdc.com.mv

**TEMPORARY MARKET  
HULHUMALE'**

The drawings, concept and design contained are the properties of HDC. Use of any kind or copy of whole or part of this drawing, concept or design or use on other projects or sites other than that specified on this drawing is strictly prohibited.

DOCUMENT ID	XXXX-SSSS-YYYY-(NUMBER)	VERSION	1
DOCUMENT NAME	TEMPORARY MARKET AT HIYA AREA	REVISION	0
AUTHOR	AHMED ANSADH	CREATED DATE	27/02/2023
LAST UPDATED BY	AHMED ASNADH	LAST UPDATED DATE	27/02/2023
REVIEWED BY	SAEED ADAM	REVIEWED DATE	27/02/2023
APPROVED BY	ISMAIL SHAN RASHEED	APPROVED DATE	27/02/2023
INFORMATION CLASSIFICATION SCHEME	(Public, Open, Confidential, Confidential & Sensitive and Secret)		

REVISION HISTORY			
VER.	DATE	REV.	REVISION
X	DD/MM/YYYY	Z	(DRAFT)
X	DD/MM/YYYY	Z	(FEEDBACK FORMS INCLUDED)
X	DD/MM/YYYY	Z	(MODIFIED FEEDBACK FORMS)
X	DD/MM/YYYY	Z	(REFORMATTED FEEDBACK FORM)

ARCHITECT	AHMED ASNADH
STRUCTURAL ENG.	MARIYAM SUNAINA MOAHMED
MECHANICAL ENG.	NAME
ELECTRICAL ENG.	NAME
SCALE	AS GIVEN

SHEET CONTENT
LOCATION PLAN

SHEET NO.  
**A01**


HIYA FLATS

46175 [151'-6"]

12655 [41'-6"]

6100 [20']

27420 [90']

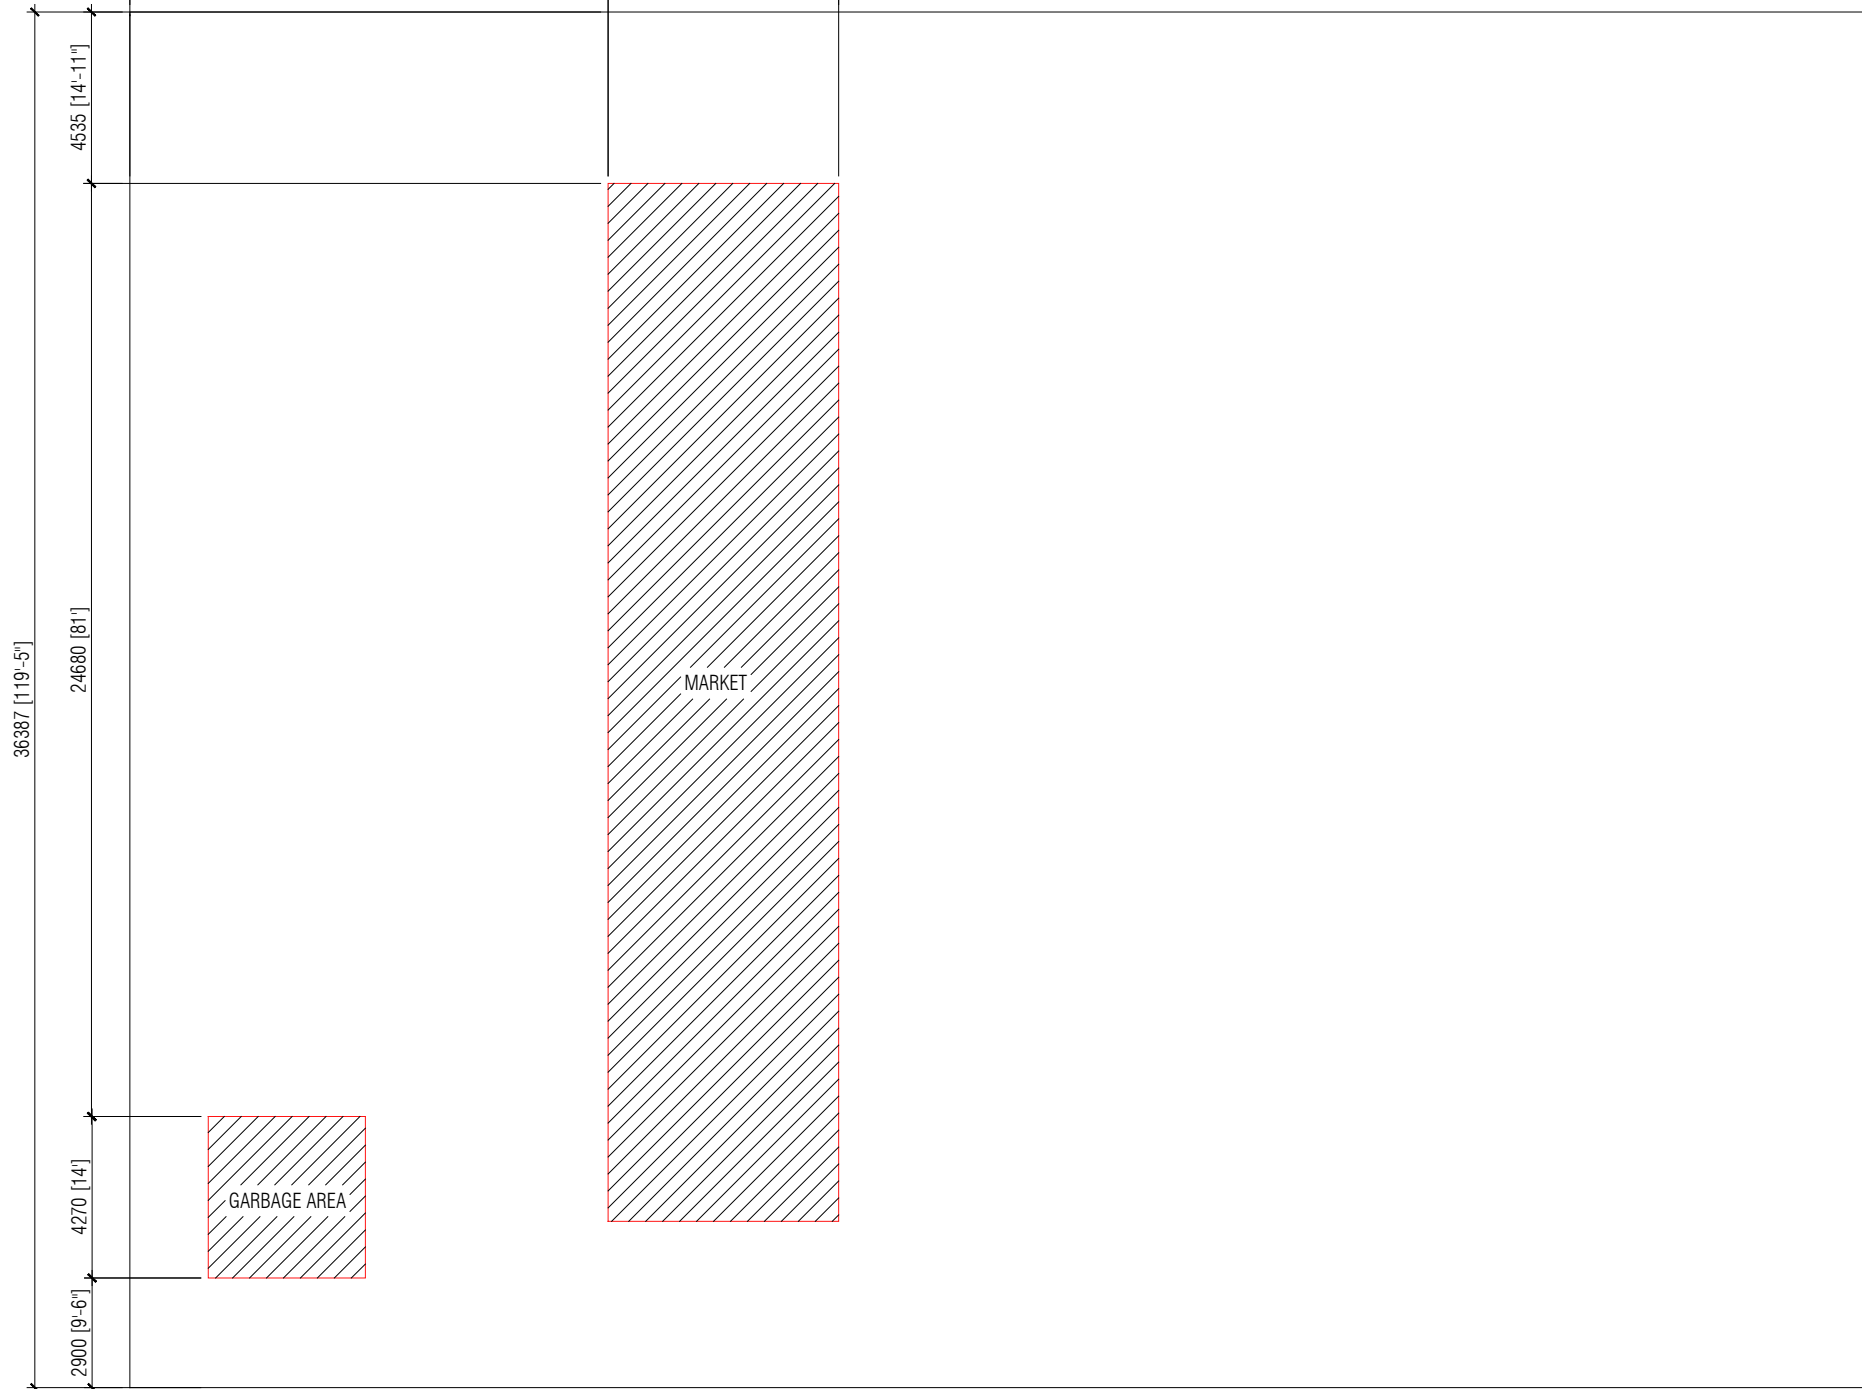

MIXED-USE COMMERCIAL & PARKING

MIXED-USE COMMERCIAL & PARKING


TEMP-397  
 AREA: 1,680.10 SQM, 18,084.43 SQFT  
 BUILT-UP AREA: 167.44SQM, 1802.31SQFT

GARBAGE AREA

MARKET



**SITE PLAN**  
 SCALE 1:200

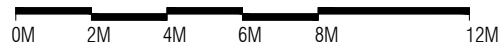

HITHIGAS MAGU



PLANNING AND DEVELOPMENT DEPARTMENT  
 THIRD FLOOR, HDC BUILDING HULHUMALE  
 REPUBLIC OF MALDIVES  
 TEL. +(960)3353535, FAX +(960)3358892  
 EMAIL : planning@hdc.com.mv

**TEMPORARY MARKET  
 HULHUMALE**

The drawings, concept and design contained are the properties of HDC. Use of any kind or copy of whole or part of this drawing, concept or design or use on other projects or sites other than that specified on this drawing is strictly prohibited.

<b>DOCUMENT ID</b>	XXXX-SSSS-YYYY-(NUMBER)	<b>VERSION</b>	1
<b>DOCUMENT NAME</b>	TEMPORARY MARKET AT HIYA AREA	<b>REVISION</b>	0
<b>AUTHOR</b>	AHMED ANSADH	<b>CREATED DATE</b>	27/02/2023
<b>LAST UPDATED BY</b>	AHMED ASNADH	<b>LAST UPDATED DATE</b>	27/02/2023
<b>REVIEWED BY</b>	SAEED ADAM	<b>REVIEWED DATE</b>	27/02/2023
<b>APPROVED BY</b>	ISMAIL SHAN RASHEED	<b>APPROVED DATE</b>	27/02/2023
<b>INFORMATION CLASSIFICATION SCHEME</b>	(Public, Open, Confidential, Confidential & Sensitive and Secret)		


REVISION HISTORY			
VER.	DATE	REV.	REVISION
X	DD/MM/YYYY	Z	(DRAFT)
X	DD/MM/YYYY	Z	(FEEDBACK FORMS INCLUDED)
X	DD/MM/YYYY	Z	(MODIFIED FEEDBACK FORMS)
X	DD/MM/YYYY	Z	(REFORMATTED FEEDBACK FORM)

<b>ARCHITECT</b>	AHMED ASNADH
<b>STRUCTURAL ENG.</b>	MARIYAM SUNAINA MOAHMED
<b>MECHANICAL ENG.</b>	NAME
<b>ELECTRICAL ENG.</b>	NAME
<b>SCALE</b>	AS GIVEN

SHEET CONTENT
SITE PLAN


SHEET NO.

**A02**

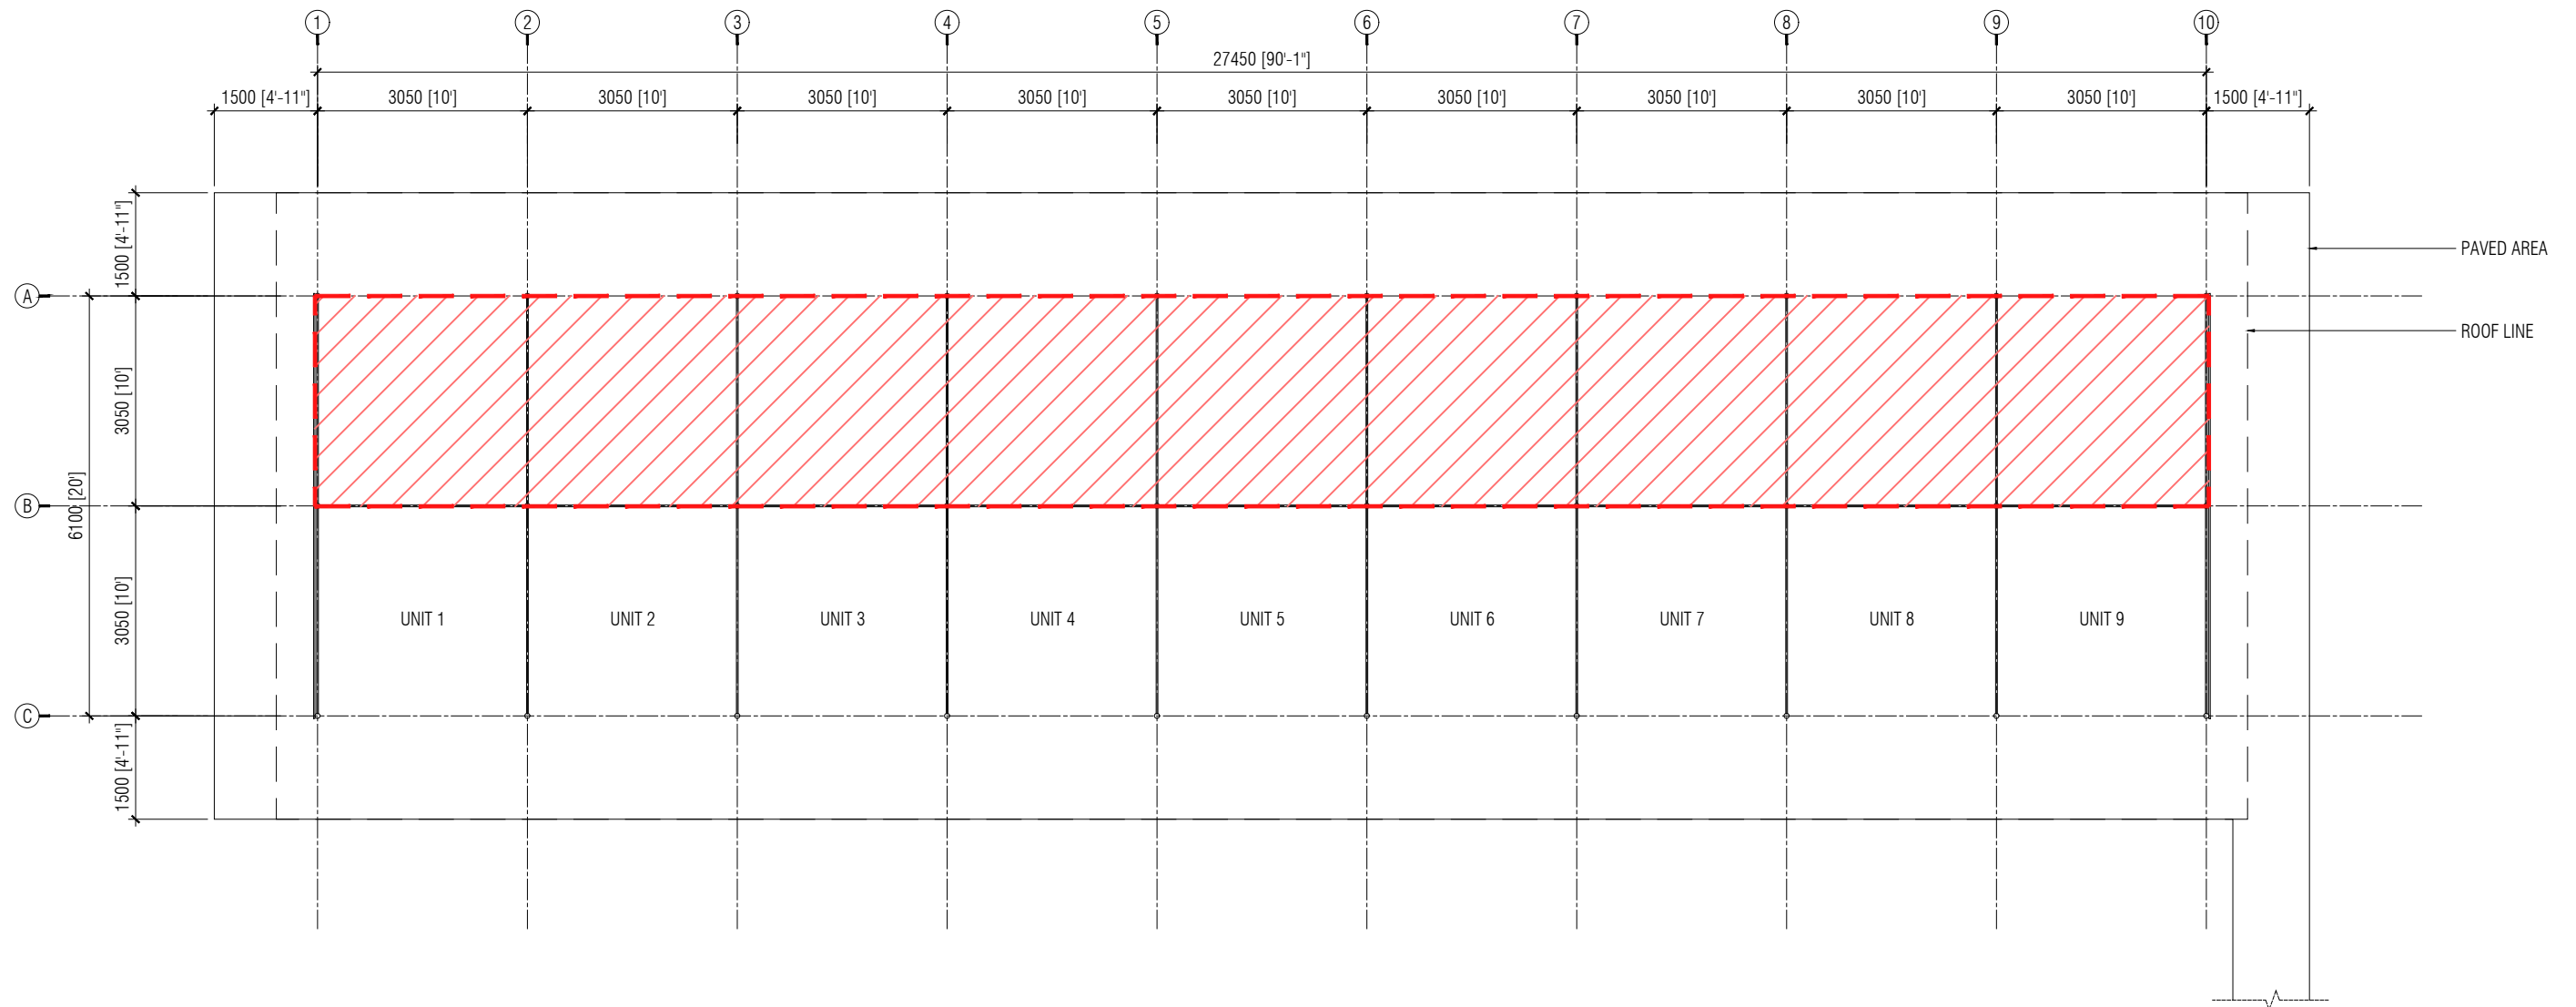


**GROUND FLOOR PLAN**

SCALE 1:100

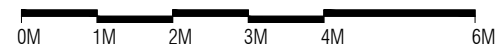

NOTE:  
 NUMBER OF AVAILABLE UNITS: 9 UNITS  
 UNIT SIZE: 10ft X 10ft

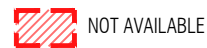


**TEMPORARY MARKET  
 HULHUMALE'**

PLANNING AND DEVELOPMENT DEPARTMENT  
 THIRD FLOOR, HDC BUILDING HULHUMALE'  
 REPUBLIC OF MALDIVES  
 TEL. +(960)3353535, FAX +(960)3358892  
 EMAIL : planning@hdc.com.mv

The drawings, concept and design contained are the properties of HDC. Use of any kind or copy of whole or part of this drawing, concept or design or use on other projects or sites other than that specified on this drawing is strictly prohibited.

<b>DOCUMENT ID</b>	XXXX-SSSS-YYYY-(NUMBER)	<b>VERSION</b>	1
<b>DOCUMENT NAME</b>	TEMPORARY MARKET AT HIYA AREA	<b>REVISION</b>	0
<b>AUTHOR</b>	AHMED ANSADH	<b>CREATED DATE</b>	27/02/2023
<b>LAST UPDATED BY</b>	AHMED ASNADH	<b>LAST UPDATED DATE</b>	27/02/2023
<b>REVIEWED BY</b>	SAEED ADAM	<b>REVIEWED DATE</b>	27/02/2023
<b>APPROVED BY</b>	ISMAIL SHAN RASHEED	<b>APPROVED DATE</b>	27/02/2023
<b>INFORMATION CLASSIFICATION SCHEME</b>	(Public, Open, Confidential, Confidential & Sensitive and Secret)		

REVISION HISTORY			
VER.	DATE	REV.	REVISION
X	DD/MM/YYYY	Z	(DRAFT)
X	DD/MM/YYYY	Z	(FEEDBACK FORMS INCLUDED)
X	DD/MM/YYYY	Z	(MODIFIED FEEDBACK FORMS)
X	DD/MM/YYYY	Z	(REFORMATTED FEEDBACK FORM)

<b>ARCHITECT</b>	AHMED ASNADH
<b>STRUCTURAL ENG.</b>	MARIYAM SUNAINA MOAHMED
<b>MECHANICAL ENG.</b>	NAME
<b>ELECTRICAL ENG.</b>	NAME
<b>SCALE</b>	AS GIVEN

SHEET CONTENT	
GROUND FLOOR PLAN	

SHEET NO.  
**A03**