



**CONCRETE BED PLAN**  
SCALE 1:20

PROJECT : <b>FIRE PUMP BED</b> @ BASEMENT / IGMH	Drawn : <i>Naushad &amp; Ascensor (Pvt.) Ltd</i>	REVISIONS	REMARKS :	APPROVED :	Projects Management Unit IGM Hospital / Kaibaa Aisarani Hingun Malé 20402 / Republic of Maldives
	Checked : .	Revised   ...0...2..			
TITLE: AS MENTIONED	Location: IGMH / BASEMENT FLOOR			The contractors must check all dimensions on site prior to the commencement of any work.	

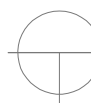

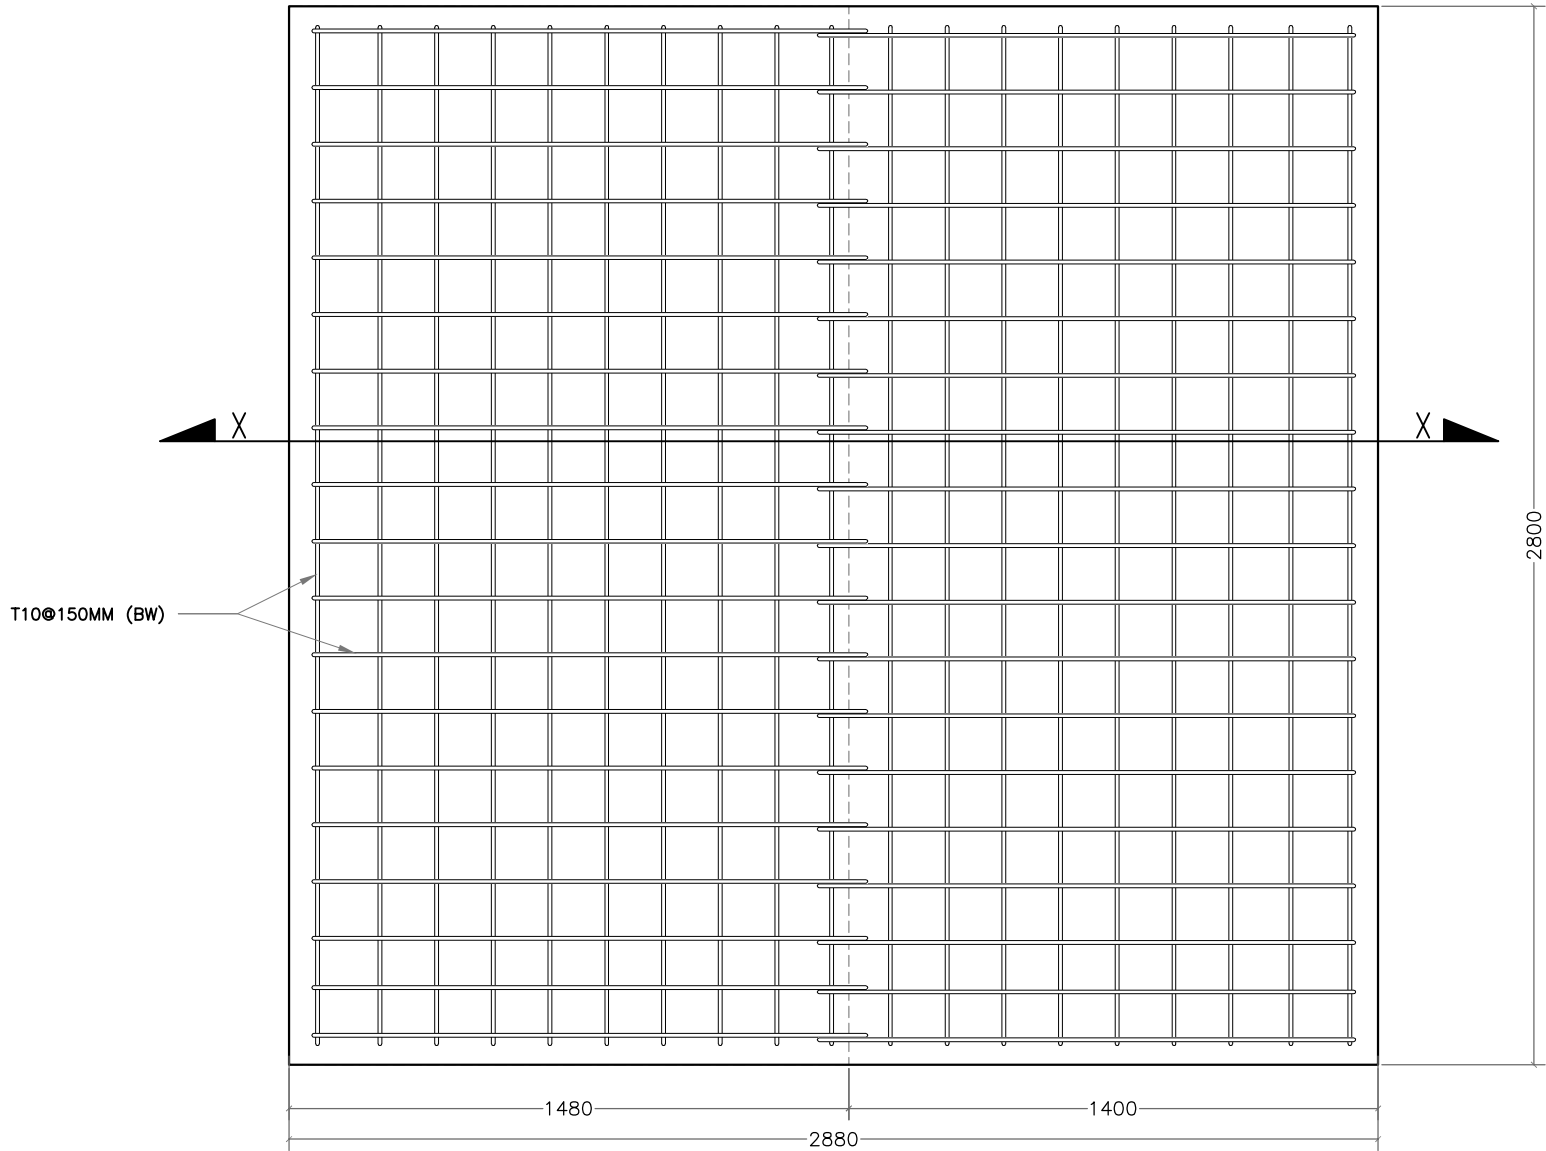


# CONCRETE BED REINFORCEMENT PLAN

SCALE

1:20

PROJECT : <b>FIRE PUMP BED</b> @ BASEMENT / IGMH	Drawn : <i>Naushad &amp; Ascensor (Pvt.) Ltd</i>	REVISIONS	REMARKS :	APPROVED :	Projects Management Unit IGM Hospital / Kaibaa Aisarani Hingun Malé 20402 / Republic of Maldives
	Checked : .	Revised   ...0...2..			
TITLE: AS MENTIONED	SCALE: as shown	DATE : 23.01.2023			The contractors must check all dimensions on site prior to the commencement of any work.
	Location: IGMH / BASEMENT FLOOR				

NOTE:  
 REINFORCEMENT SHOULD BE ANCHORED TO  
 EXISTING RCC BED AS PER SPECIFICATIONS  
 INSTRUCTURED BY THE REINFORCEMENT  
 ANCHOR CHEMICAL'S SPECIFICATIONS

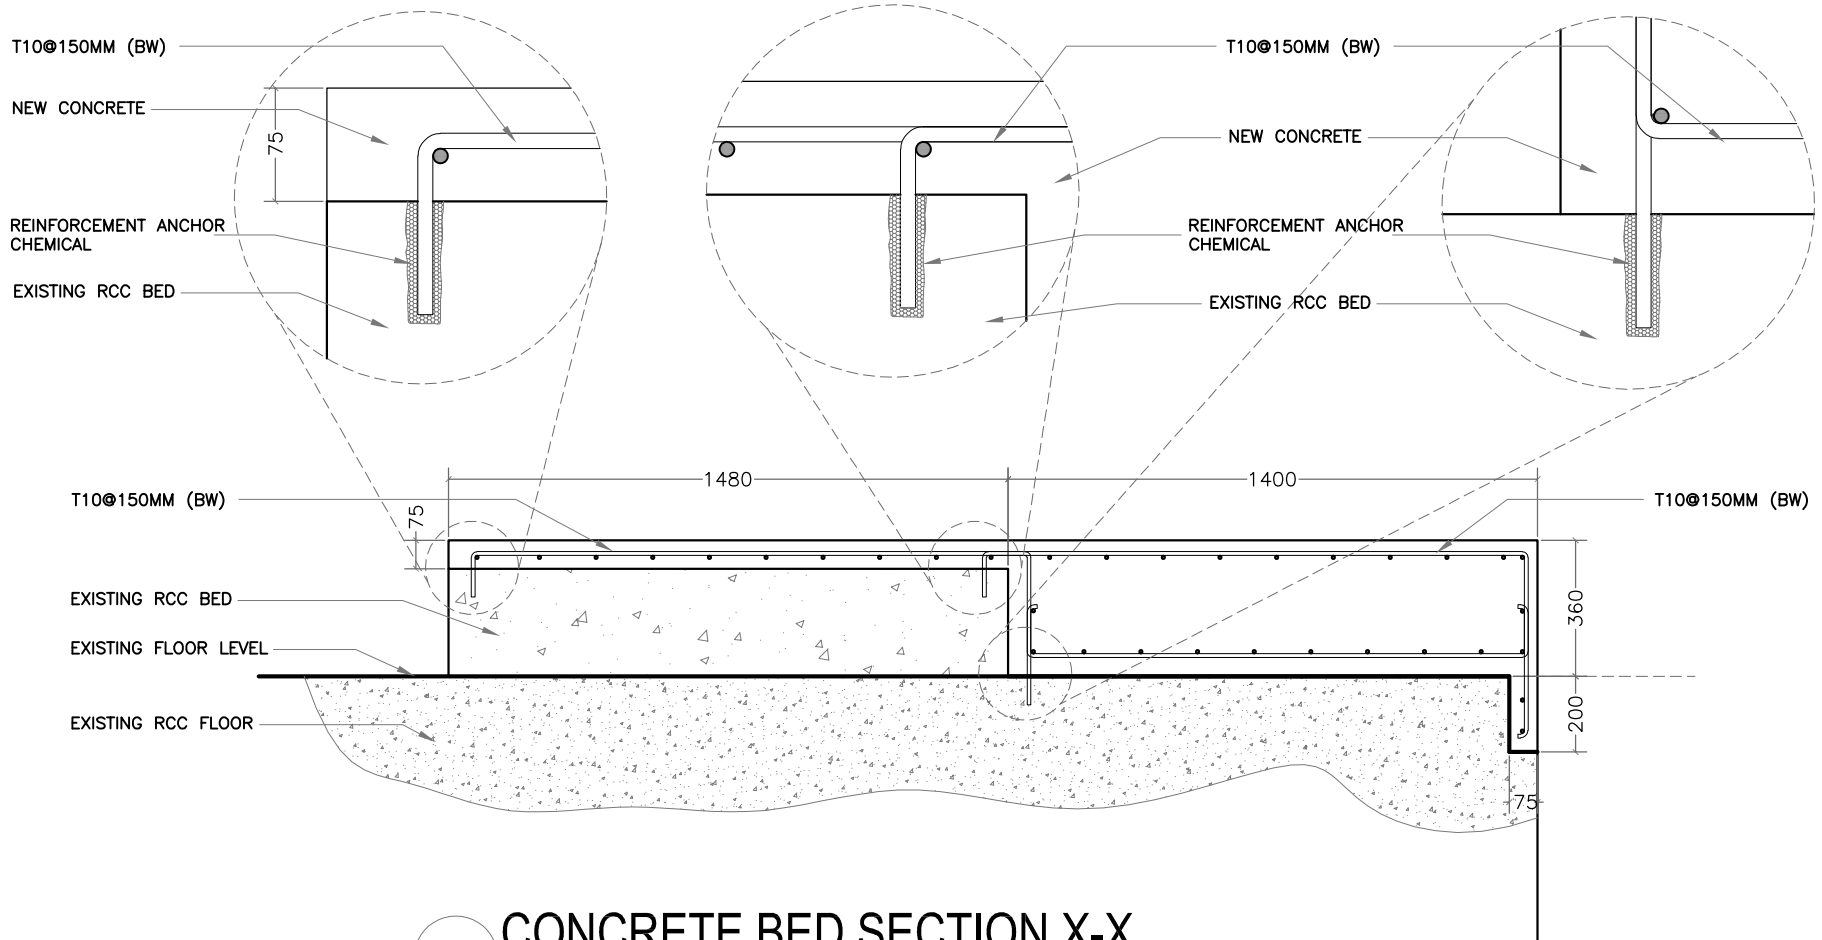

**CONCRETE BED SECTION X-X**  
 SCALE 1:20

PROJECT : <b>FIRE PUMP BED</b> @ BASEMENT / IGMH	Drawn : <i>Naushad &amp; Ascensor (Pvt.) Ltd</i>	REVISIONS	REMARKS :	APPROVED :	Projects Management Unit IGM Hospital / Kaibaa Aisarani Hingun Malé 20402 / Republic of Maldives
	Checked : .	Revised   ...0...2..			
TITLE: AS MENTIONED	SCALE: as shown	DATE : 23.01.2023	The contractors must check all dimensions on site prior to the commencement of any work.		
Location: IGMH / BASEMENT FLOOR			