


FLOOR PLAN: WITH EQUIPMENT LAYOUT


FF1 FLOOR SLAB LEVEL

FF2 +300 FROM FFL


- 950MM high Aluminum Frame Partition with fire resistant MDF with SS Clad finish
- Aluminum Frame Partition with fire resistant MDF with SS Clad finish
- Frameless glass sliding door to be used as partition. Track to be sunken to FFL.

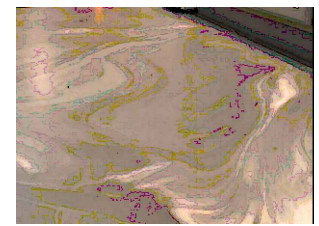


epoxy matte finish over concrete flooring (available from mazyra or similar)

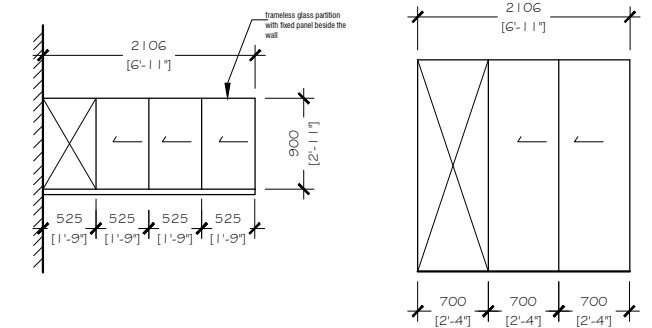

PROPERTY NAME	UNIT NUMBER	DRAWING TITLE	DATE	NOTE	PAGE NO
INDOOR SPORTS COMPLEX	11594-ISC-1-01	FLOOR PLAN	5/12/2022	DO NOT SCALE ALL DIMENSIONS SHALL BE VERIFIED ON SITE BY THE CONTRACTOR.	01
TENANT NAME	USAGE	SCALE	REVISION NUMBER	ANY DISCREPANCIES SHALL BE MADE KNOWN TO THE DESIGNER FOR DECISION BEFORE PROCEEDING WITH THE WORK.	
BCC	COMMERCIAL KITCHEN	1:75	12		

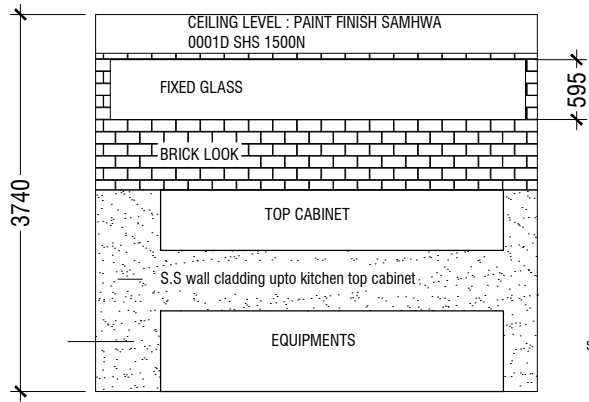

SAMPLE ELEVATION WINDOW WALL

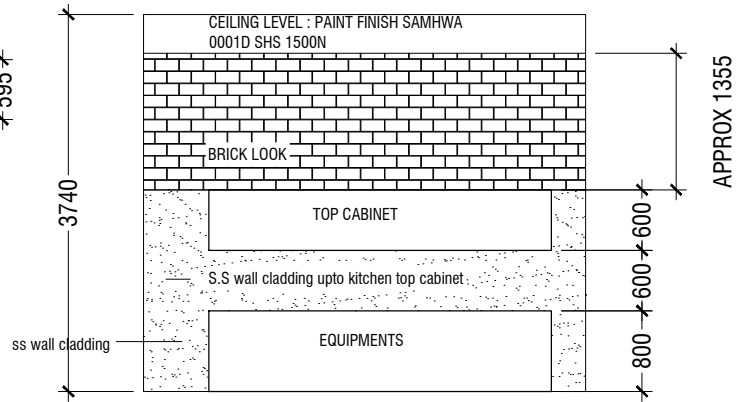

SAMPLE ELEVATION BACK KITCHEN AND OTHER AREAS



roller shutter partitions for remaining privacy screen locations



SS Wall cladding for commercial kitchen or similar




Faux Brick Panels (for commercial spaces) or similar option

LAMINATED GLASS WALL WITH 25MM MATTE BLACK AL. FRAME ELECTRONIC SLIDE DOOR WITH THE OPTION FOR DOOR TO SLIDE ALL THE WAY TO THE SIDES WHEN NEEDED


DECORANT FINISH ENTIRE WALKWAY WALL

DOOR WALL QUAD SYSTEM 4 SECTION EQUAL FOLD LAMINATED GLASS WALL WITH 25MM MATTE BLACK AL. FRAME

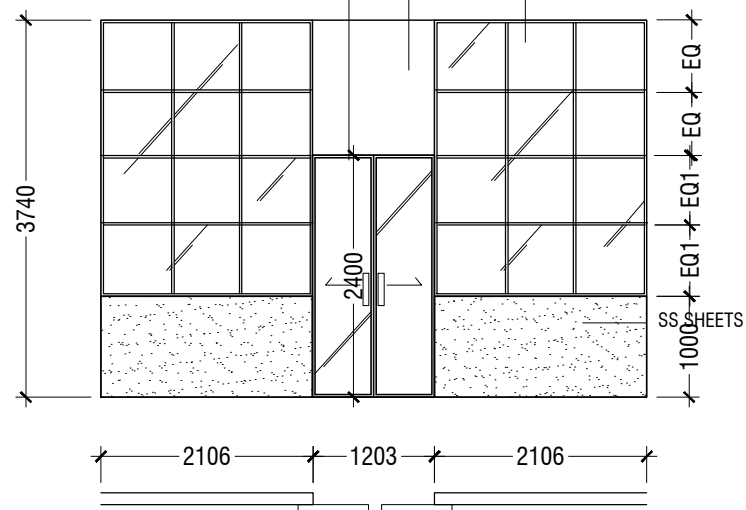


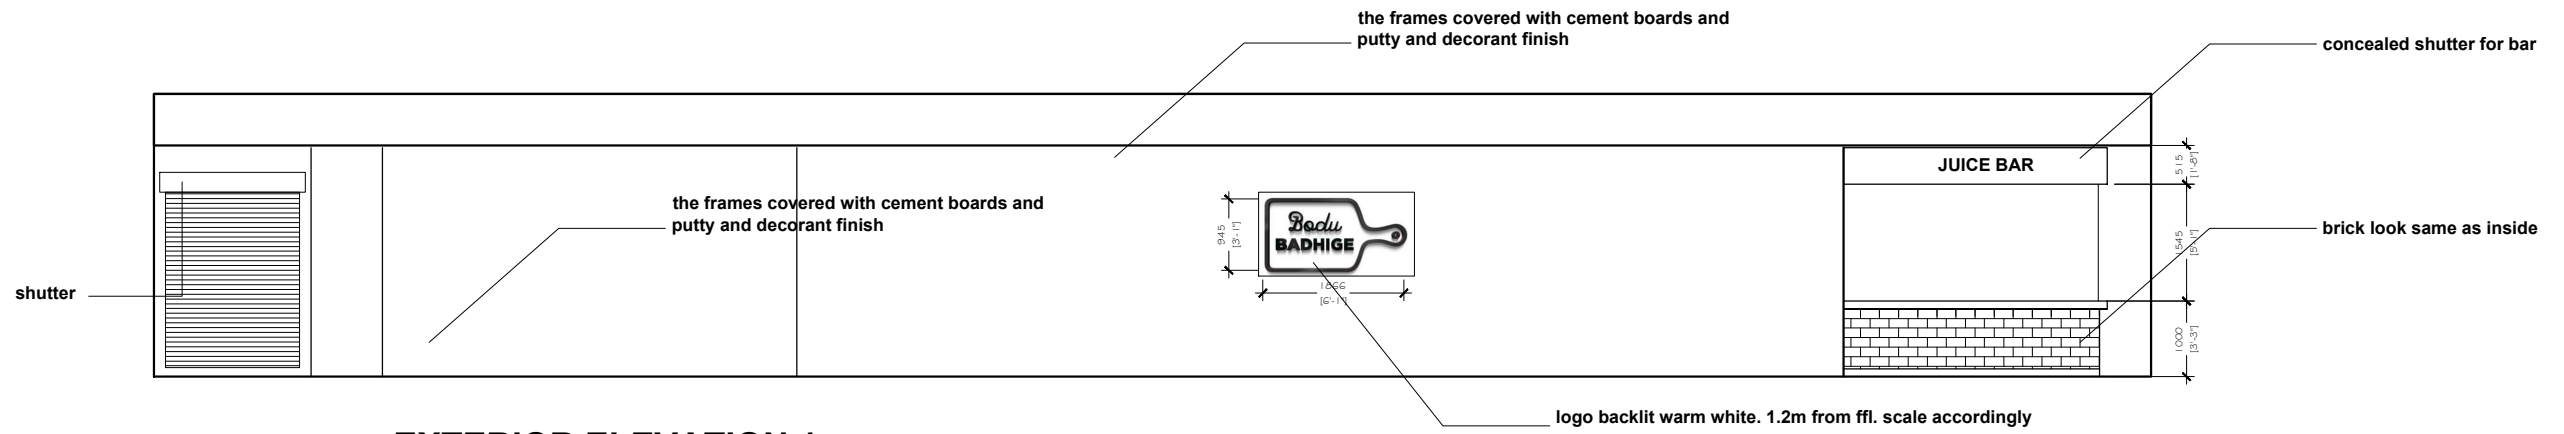
MAIN ENTRANCE ELEVATION

PROPERTY NAME	UNIT NUMBER	DRAWING TITLE	DATE	NOTE	PAGE NO
INDOOR SPORTS COMPLEX	11594-ISC-1-01	ELEVATIONS INSIDE KITCHEN	5/12/2022	DO NOT SCALE ALL DIMENSIONS SHALL BE VERIFIED ON SITE BY THE CONTRACTOR.	06
TENANT NAME	USAGE	SCALE	REVISION NUMBER	ANY DISCREPANCIES SHALL BE MADE KNOWN TO THE DESIGNER FOR DECISION BEFORE PROCEEDING WITH THE WORK.	
BCC	COMMERCIAL KITCHEN	1:75	12		

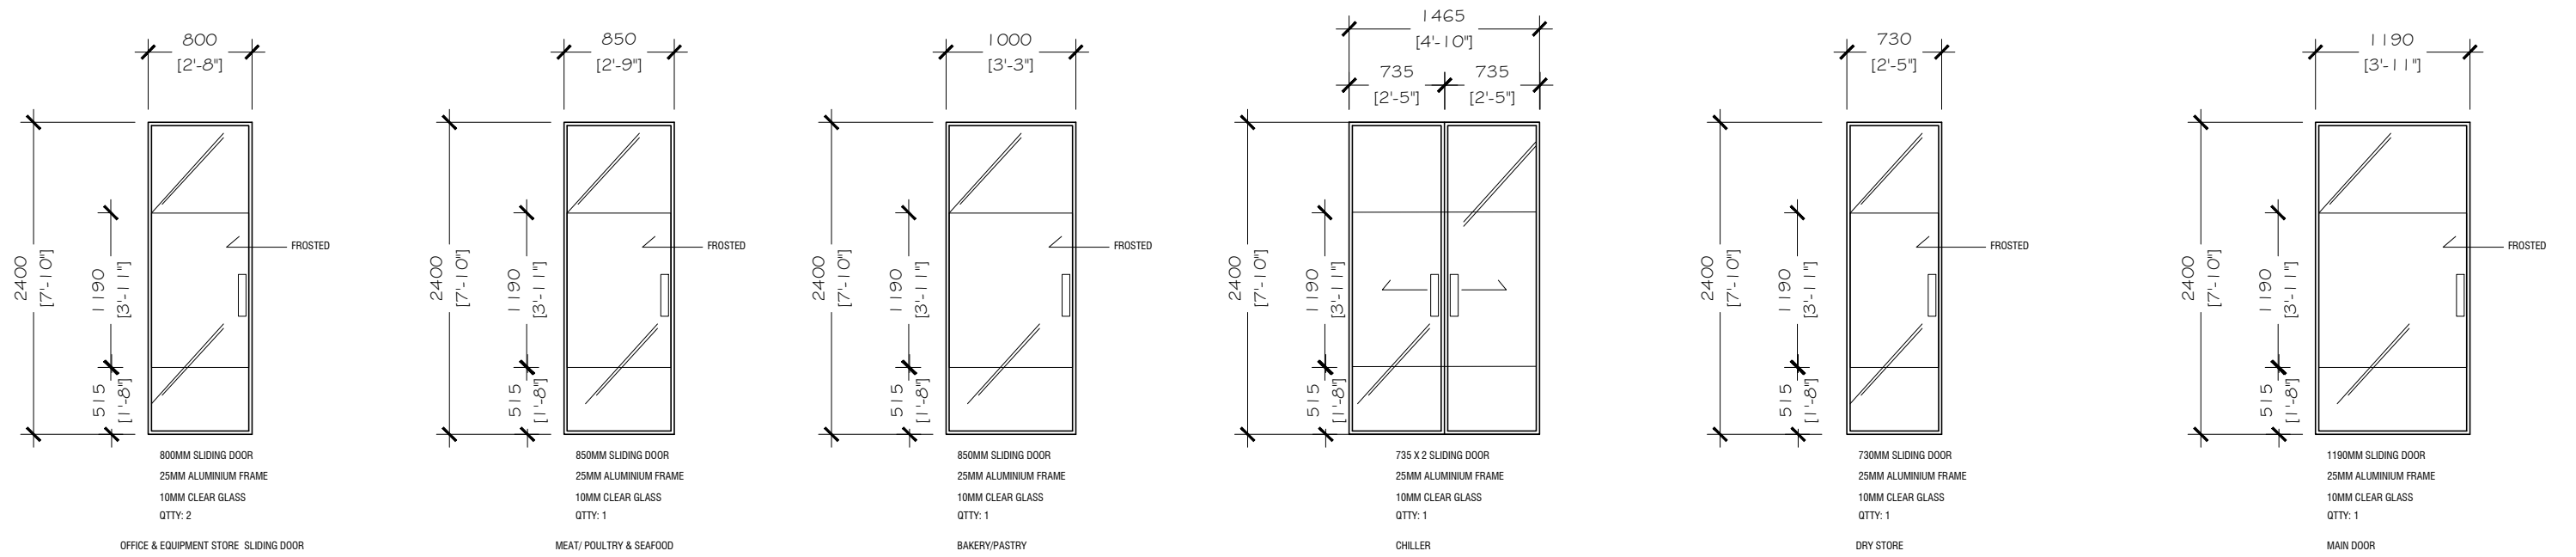


DOOR SCHEDULE

	PROPERTY NAME	UNIT NUMBER	DRAWING TITLE	DATE	NOTE	PAGE NO
	INDOOR SPORTS COMPLEX	11594-ISC-1-01	DOOR SCHEDULE	5/12/2022		
	TENANT NAME	USAGE	SCALE	REVISION NUMBER	ANY DISCREPANCIES SHALL BE MADE KNOWN TO THE DESIGNER FOR DECISION BEFORE PROCEEDING WITH THE WORK.	
BCC	COMMERCIAL KITCHEN	1: 50	12			07




EXTERIOR ELEVATION 1

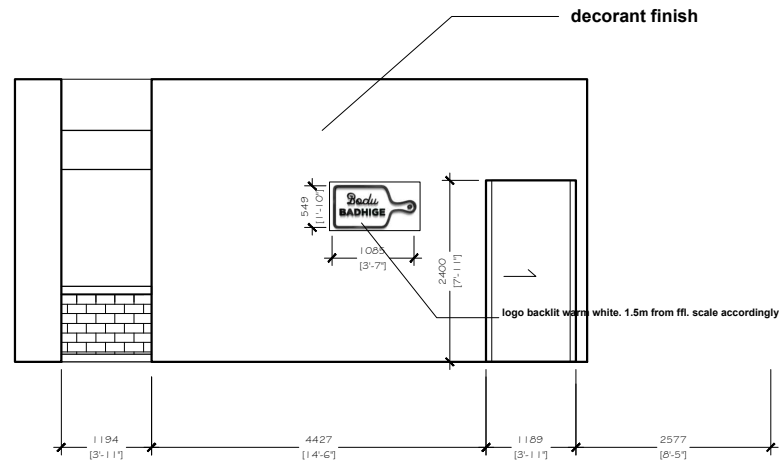


EXTERIOR ELEVATION 2


PROPERTY NAME	UNIT NUMBER	DRAWING TITLE	DATE	NOTE	PAGE NO
INDOOR SPORTS COMPLEX	11594-ISC-1-01	EXTERIOR ELEVATION	5/12/2022	DO NOT SCALE ALL DIMENSIONS SHALL BE VERIFIED ON SITE BY THE CONTRACTOR.	08
TENANT NAME	USAGE	SCALE	REVISION NUMBER	ANY DISCREPANCIES SHALL BE MADE KNOWN TO THE DESIGNER FOR DECISION BEFORE PROCEEDING WITH THE WORK.	
BCC	COMMERCIAL KITCHEN	1:100	12		

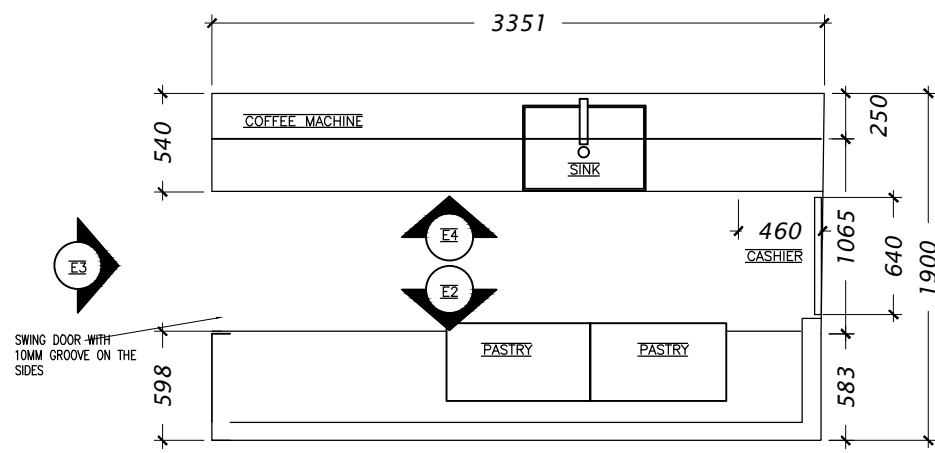


BAR COUNTER ELEVATION & FINISHES

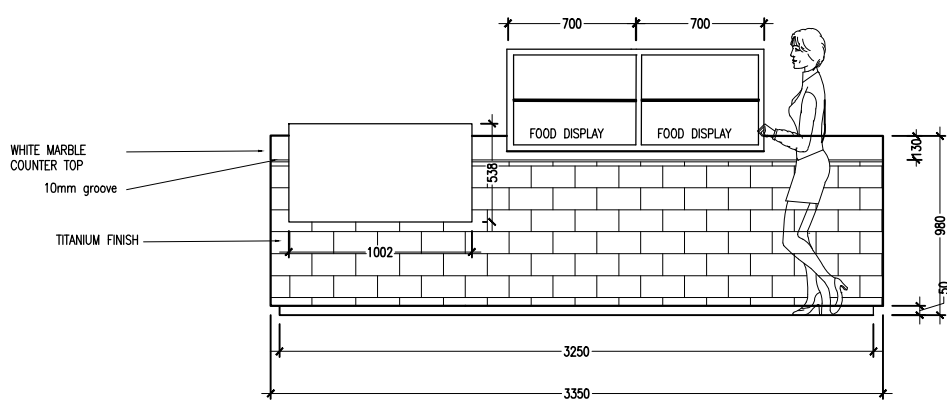


E1: SIDE COUNTER

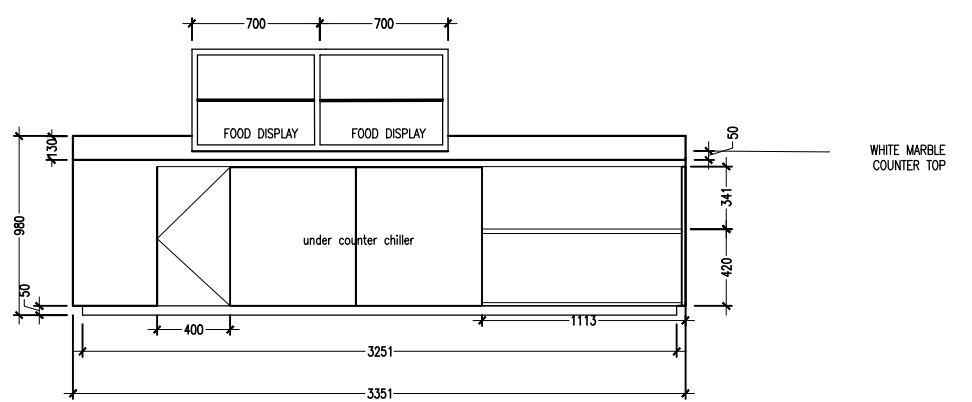

E2: SIDE COUNTER

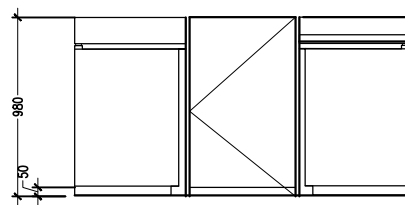

E3: SIDE COUNTER

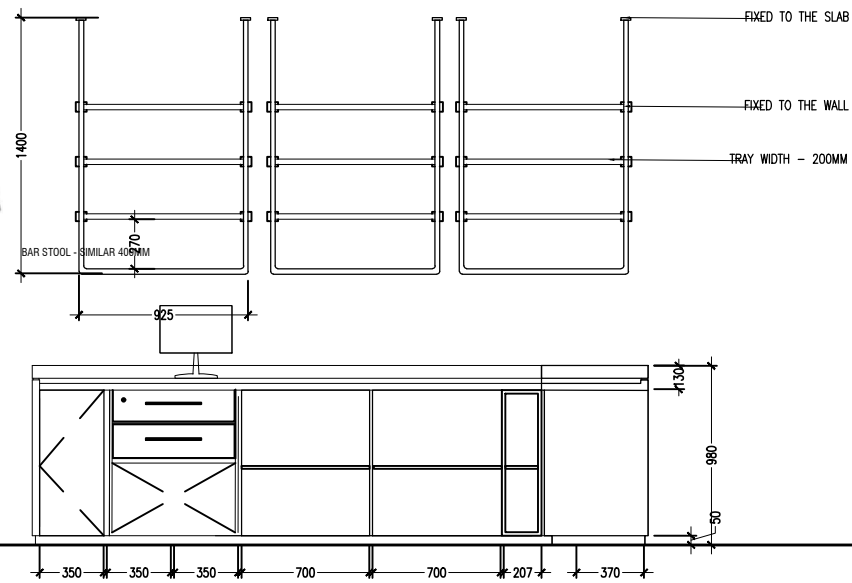

E4: BACK COUNTER: WITH DOORS

PROPERTY NAME	UNIT NUMBER	DRAWING TITLE	DATE	NOTE	PAGE NO
INDOOR SPORTS COMPLEX	11594-ISC-1-01	COUNTER DETAILS	5/12/2022	DO NOT SCALE ALL DIMENSIONS SHALL BE VERIFIED ON SITE BY THE CONTRACTOR.	09
TENANT NAME	USAGE	SCALE	REVISION NUMBER		
BCC	COMMERCIAL KITCHEN	1:50	12	ANY DISCREPANCIES SHALL BE MADE KNOWN TO THE DESIGNER FOR DECISION BEFORE PROCEEDING WITH THE WORK.	