



KUMUNDHOO HEALTH CENTRE FLOOR PLAN

Existing Building

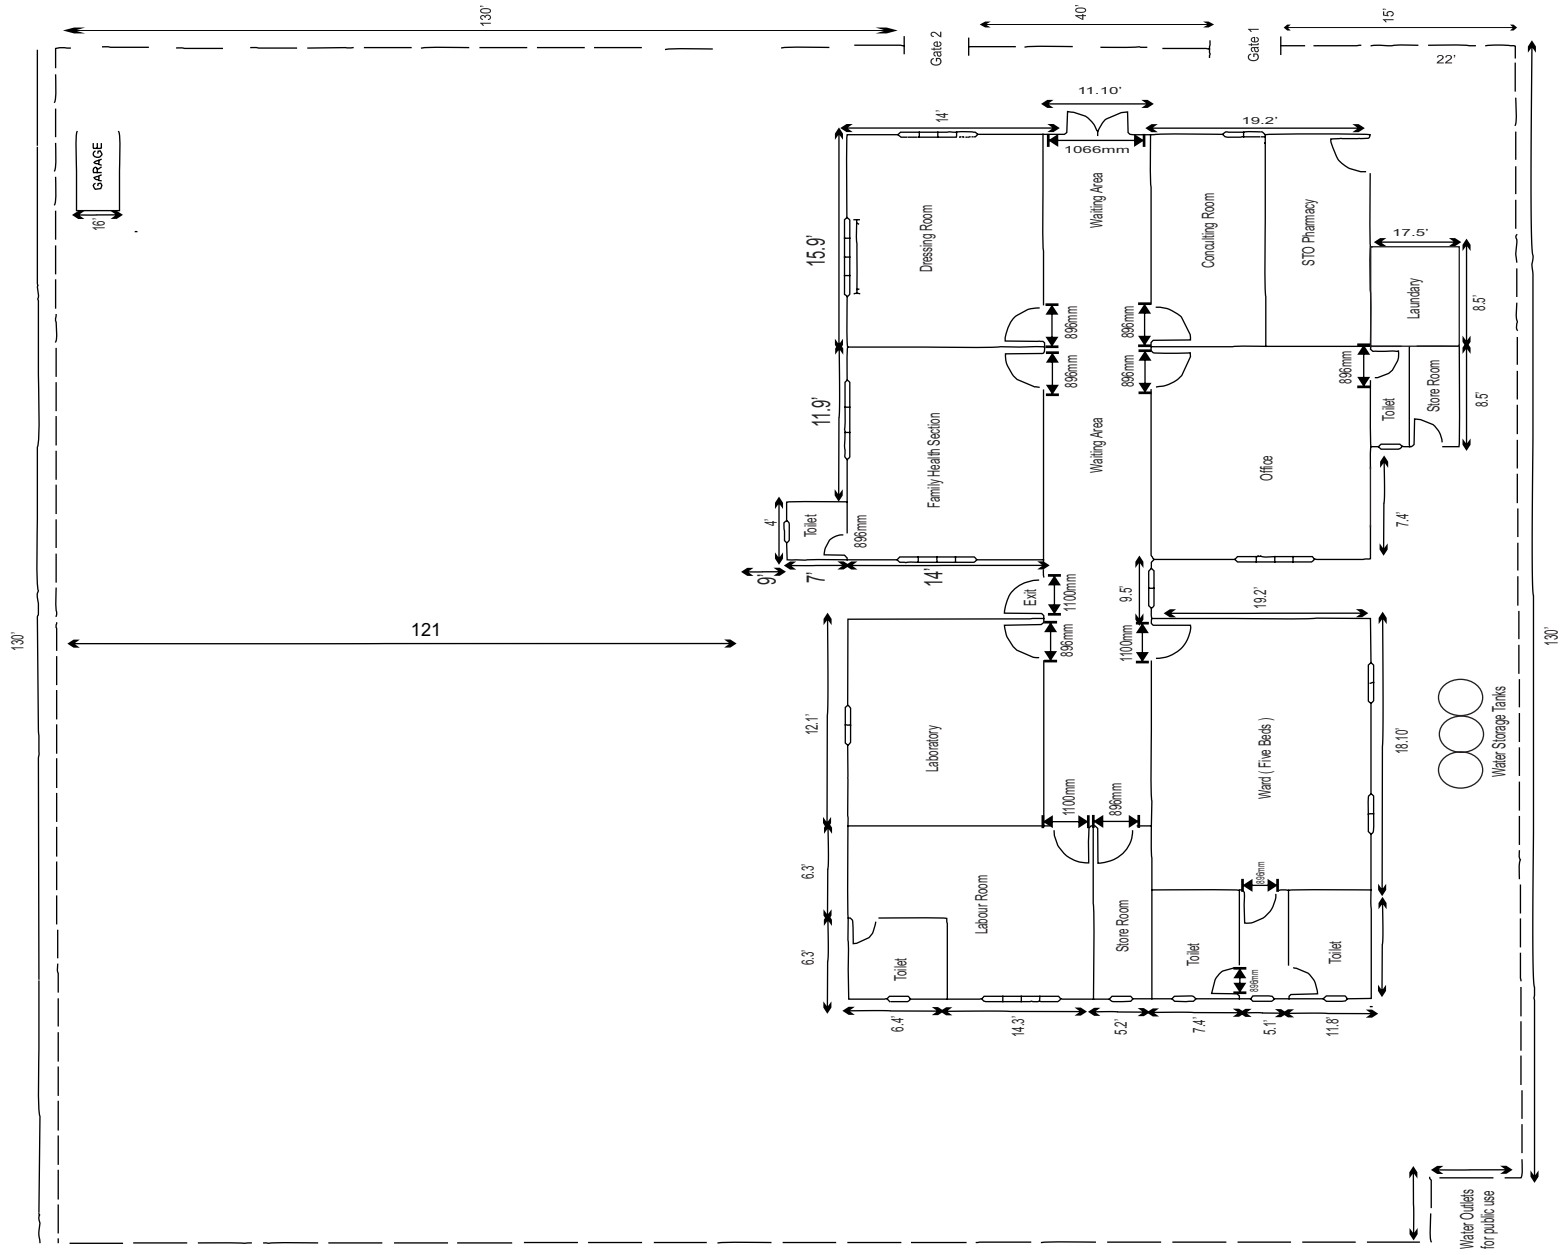

KUMUNDHOO HEALTH CENTRE FLOOR PLAN

Propose building

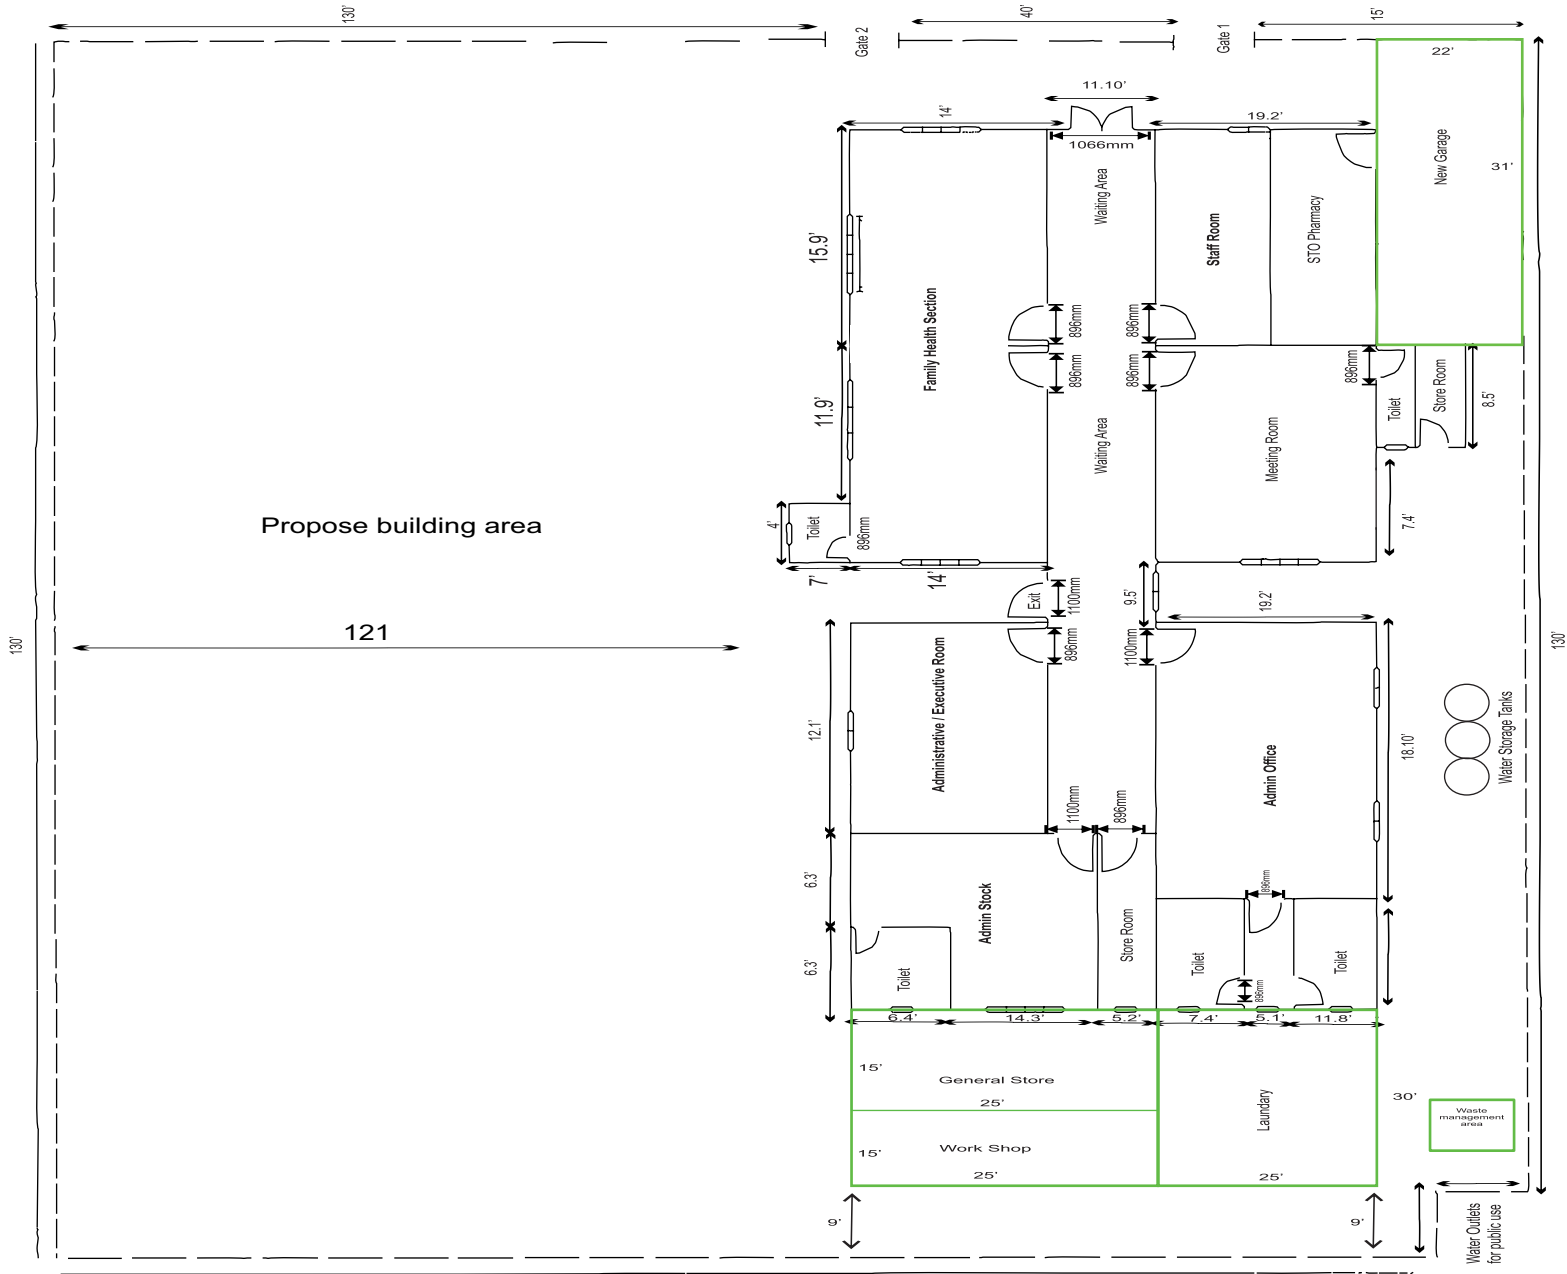



80feet

41feet

130 feet

HDH KUMUNDHOO