


Gate should come to the marked area
 - wall should painted in light and dark blue

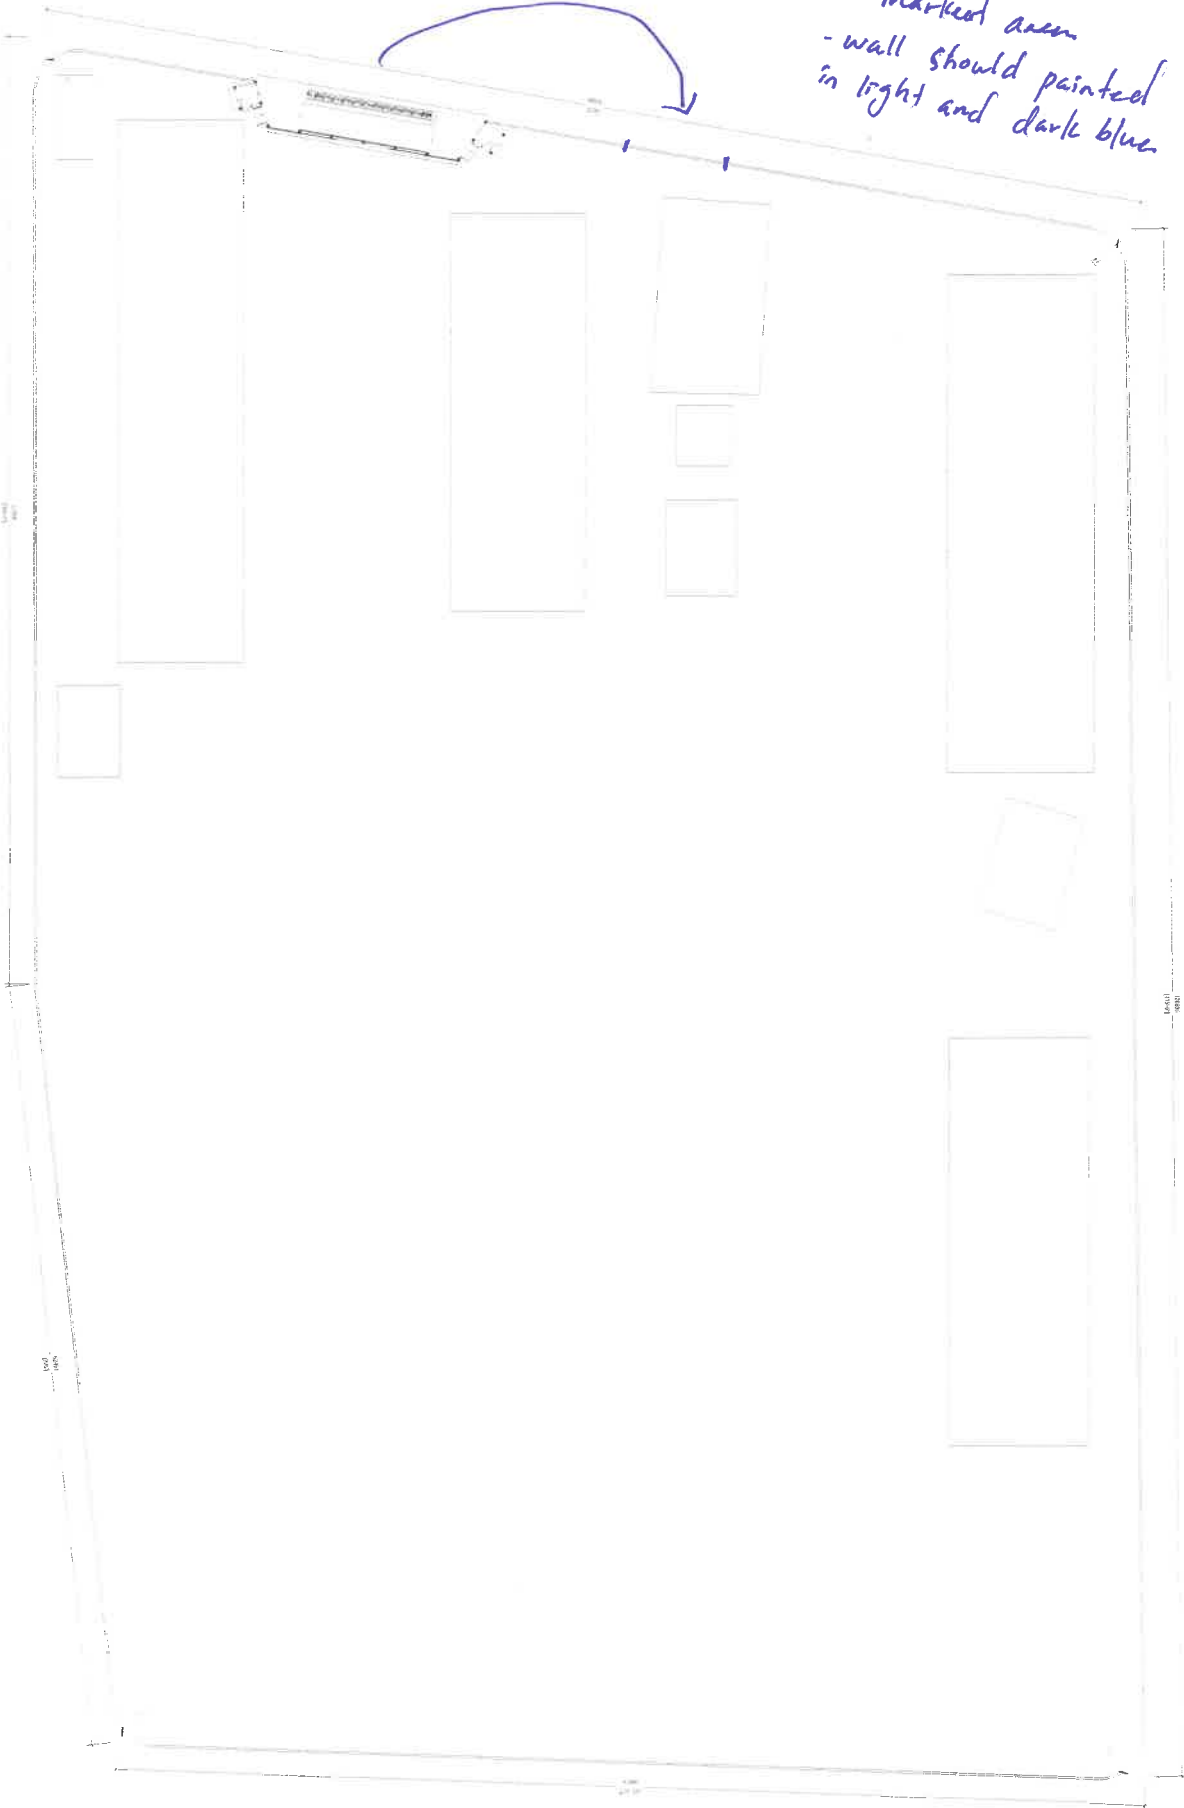

BOUNDARY WALL & GATE PLAN
 SCALE 1:400



**PHYSICAL FACILITIES
 DEVELOPMENT SECTION**
 MINISTRY OF EDUCATION
 SAUDI ARABIA

PROJECT:
 Proposed Lounge & gate
 RA. Sarafim School

PROJ. REF:
 SCALE: AS SHOWN
ARCHITECT:
 ENGINEER:
 DESIGN:
CHECKED:
 DATE: 05.03.2023

AMENDMENTS	
No	Description

DWG NO. RA2 -10