




LICENSE TRACK

SCALE 1:200

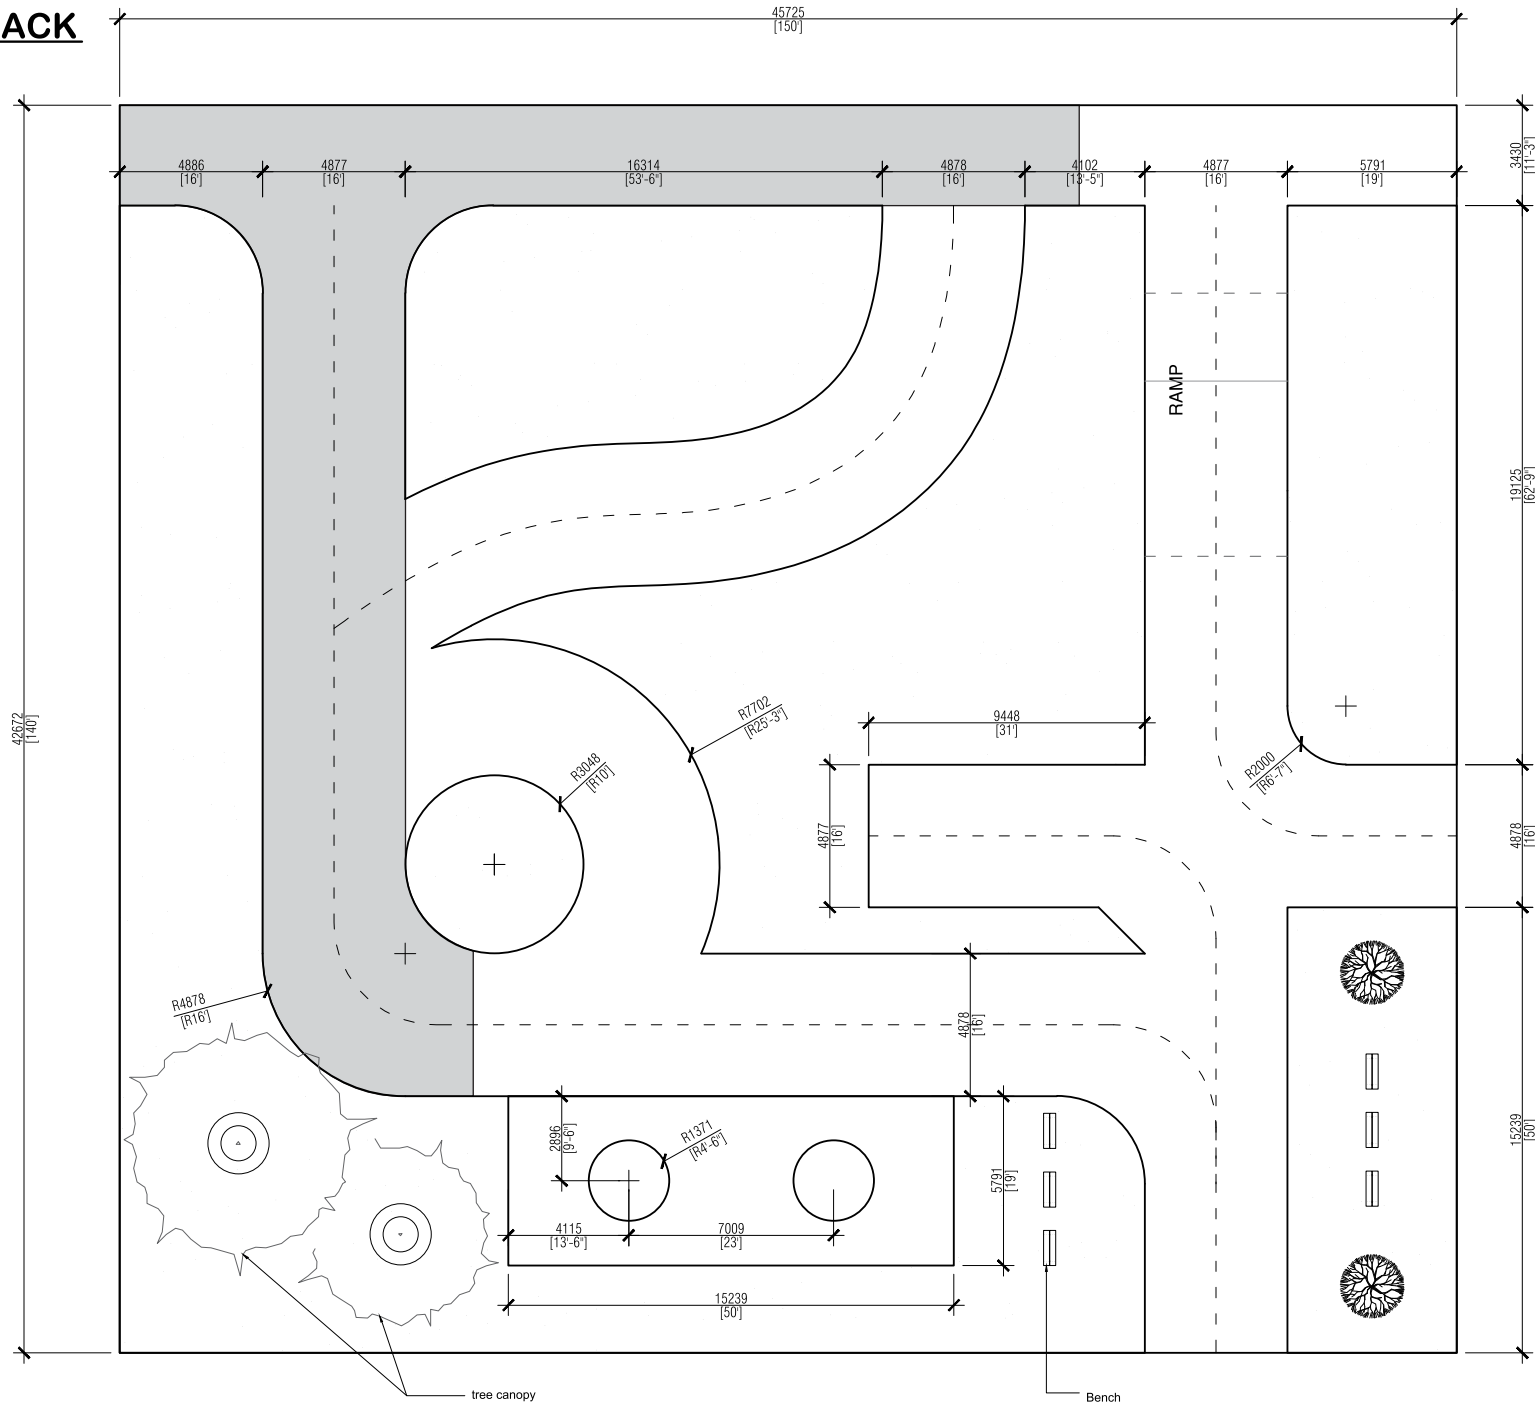

LICENSE TRACK




SCALE 1:200

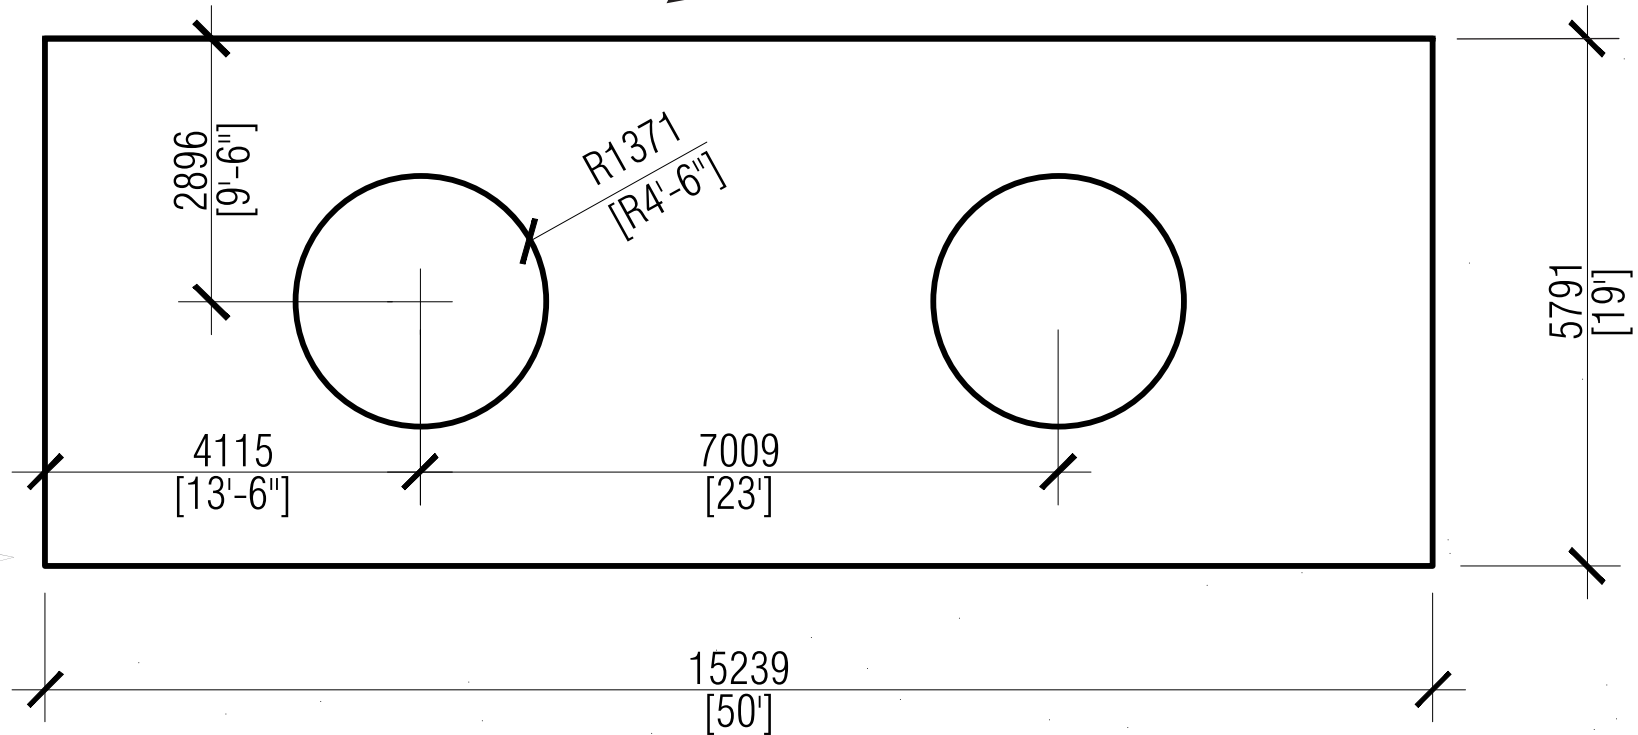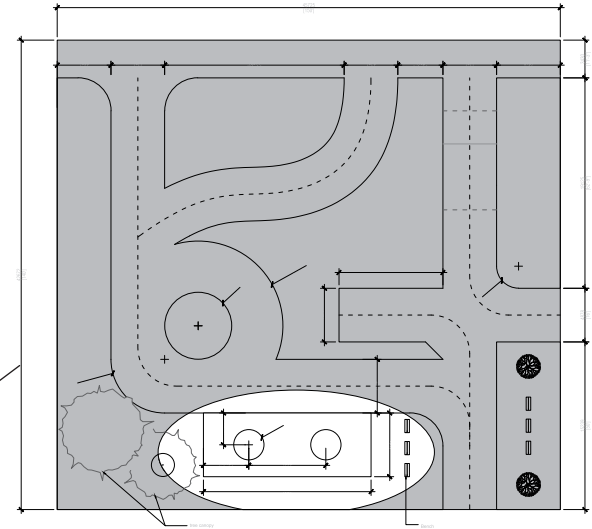

Forward-8 Track

LICENSE TRACK


SCALE 1:200

 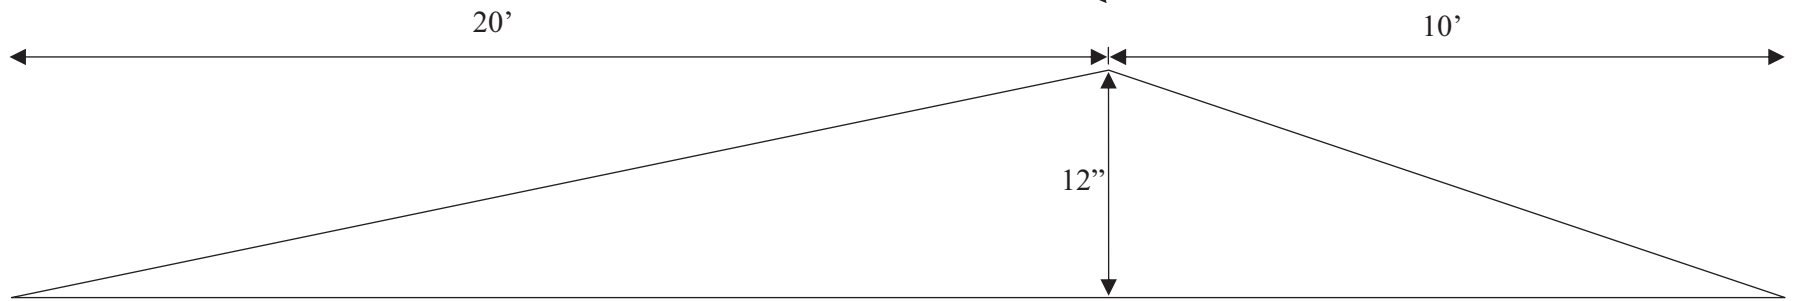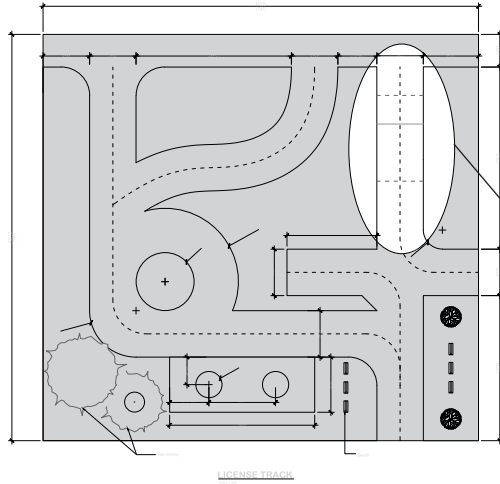

Ramp 30'


LICENSE TRACK

SCALE 1:200

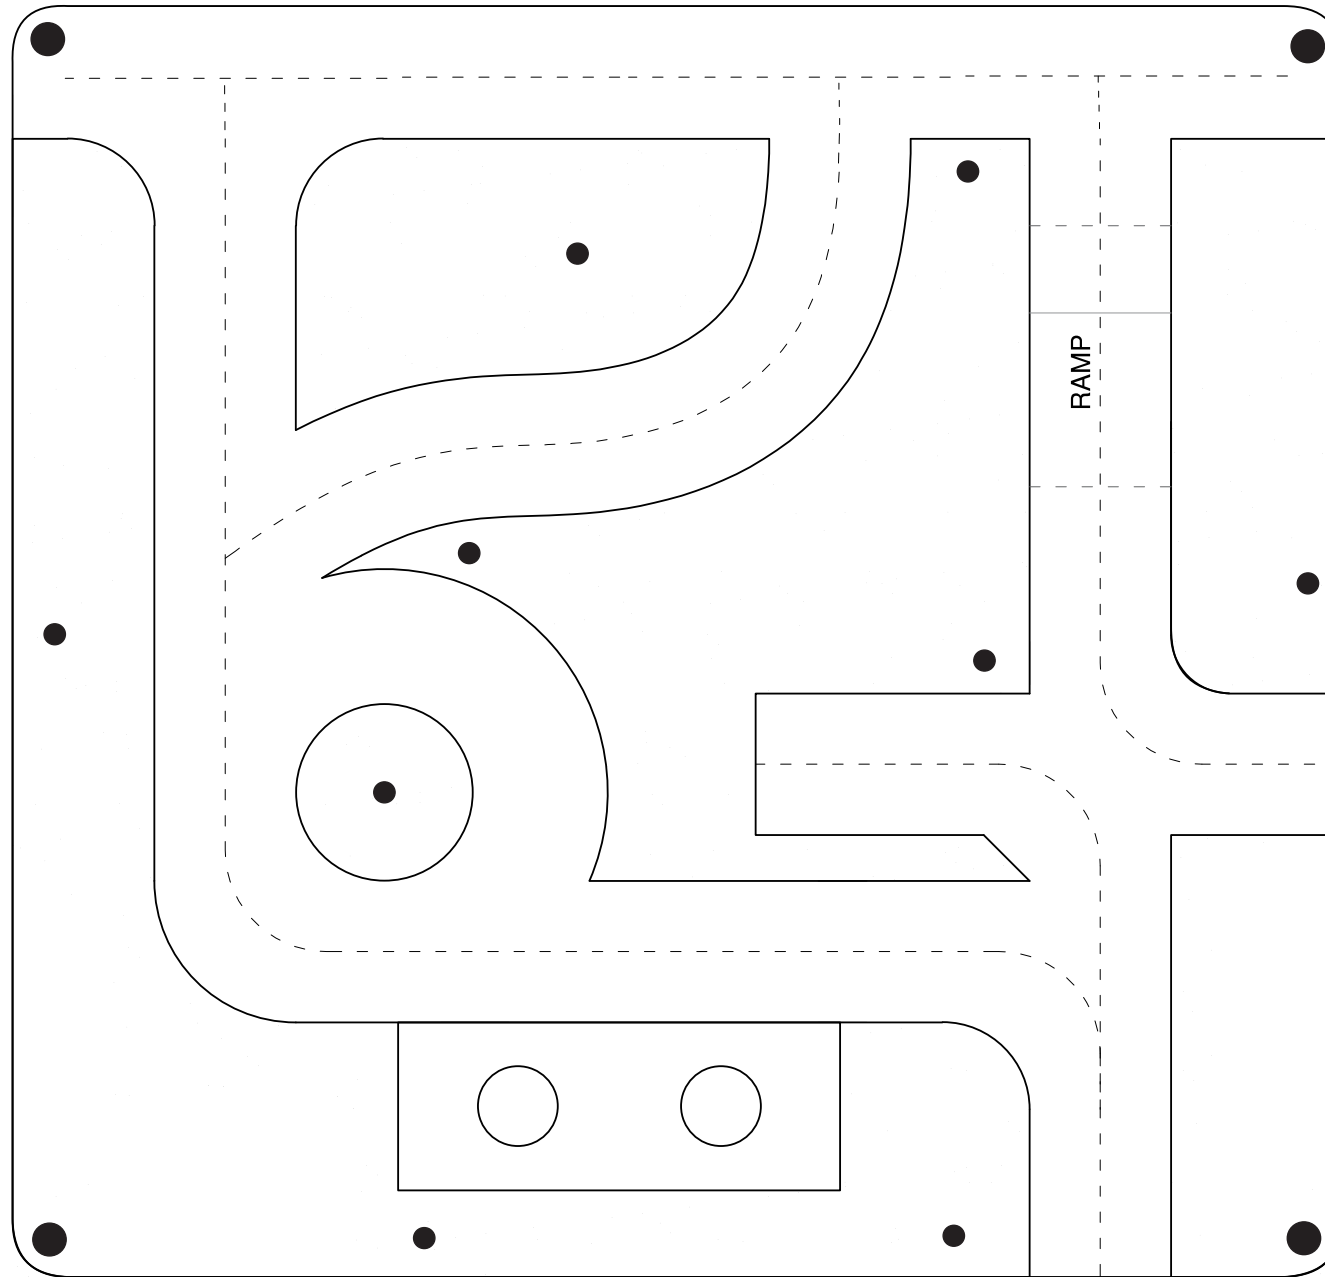

Light Posts

LICENSE TRACK
SCALE 1:200

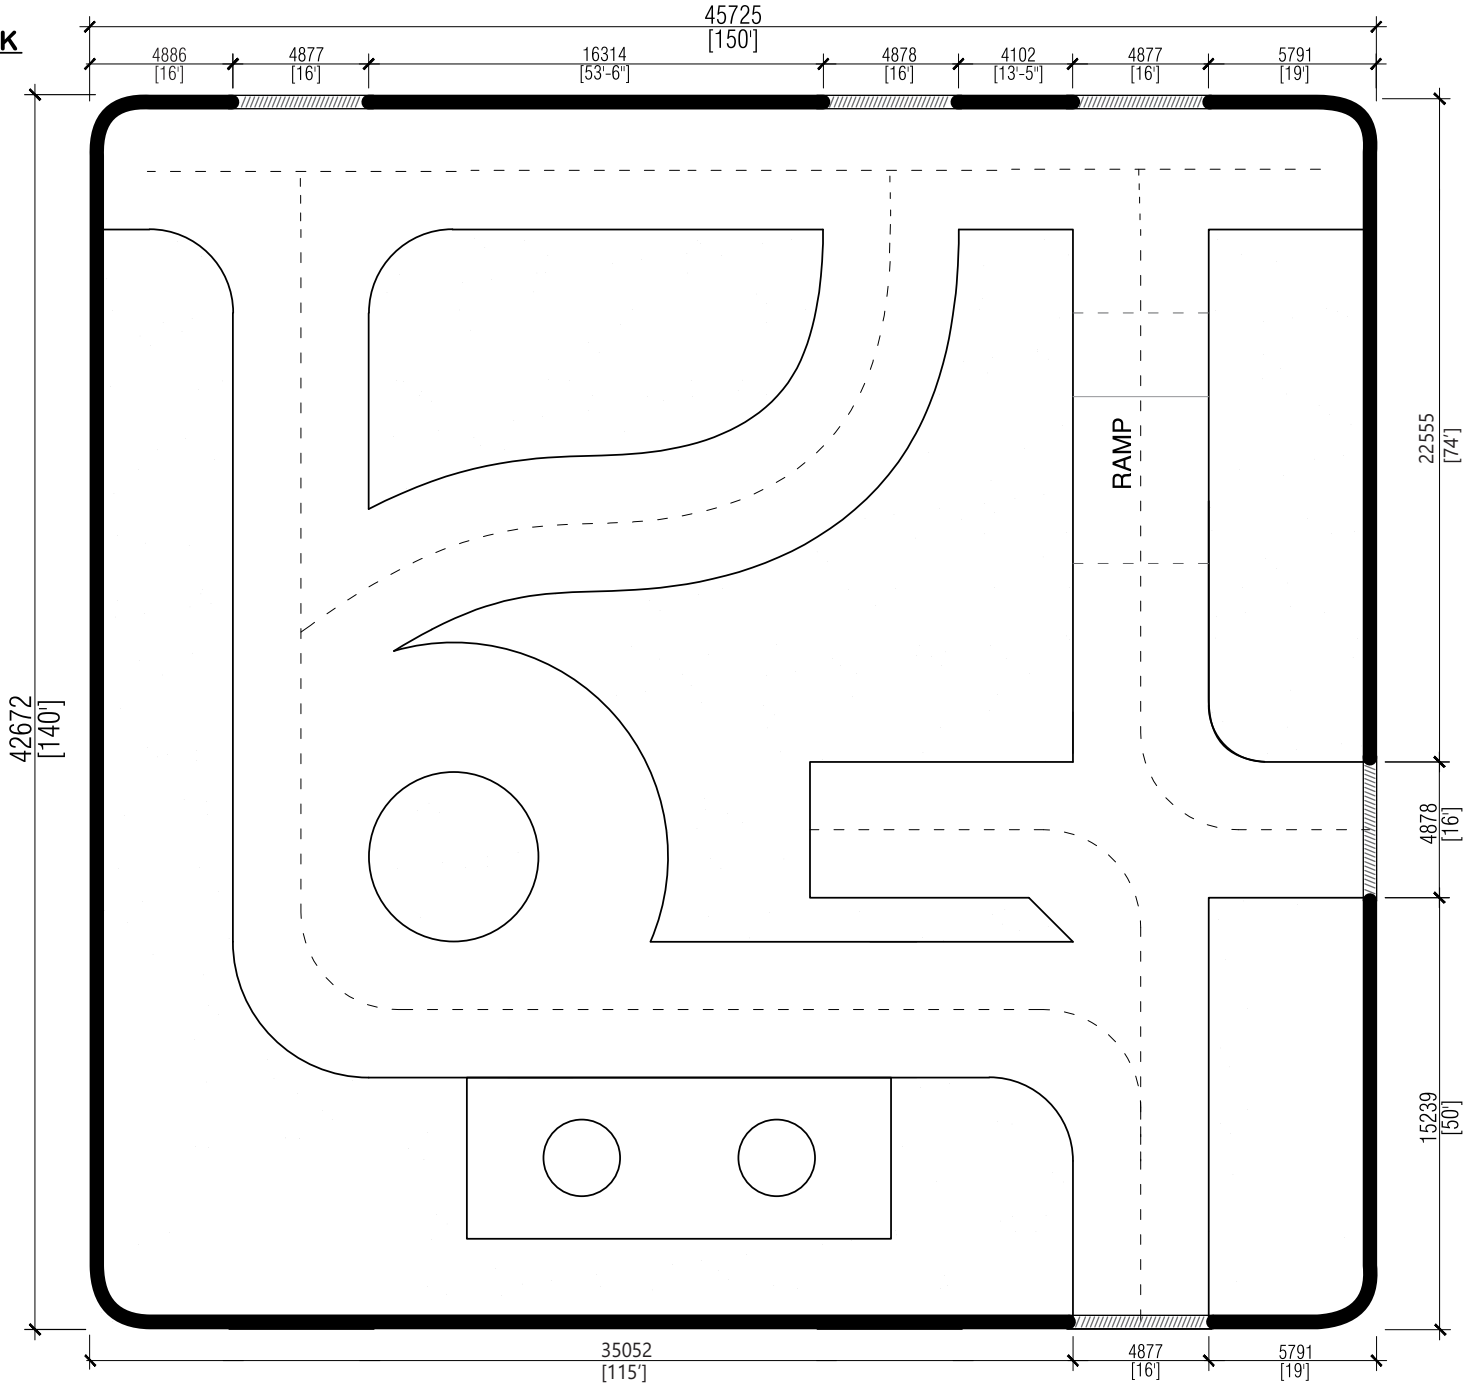

Boundary Wall