




Principal/DP Room

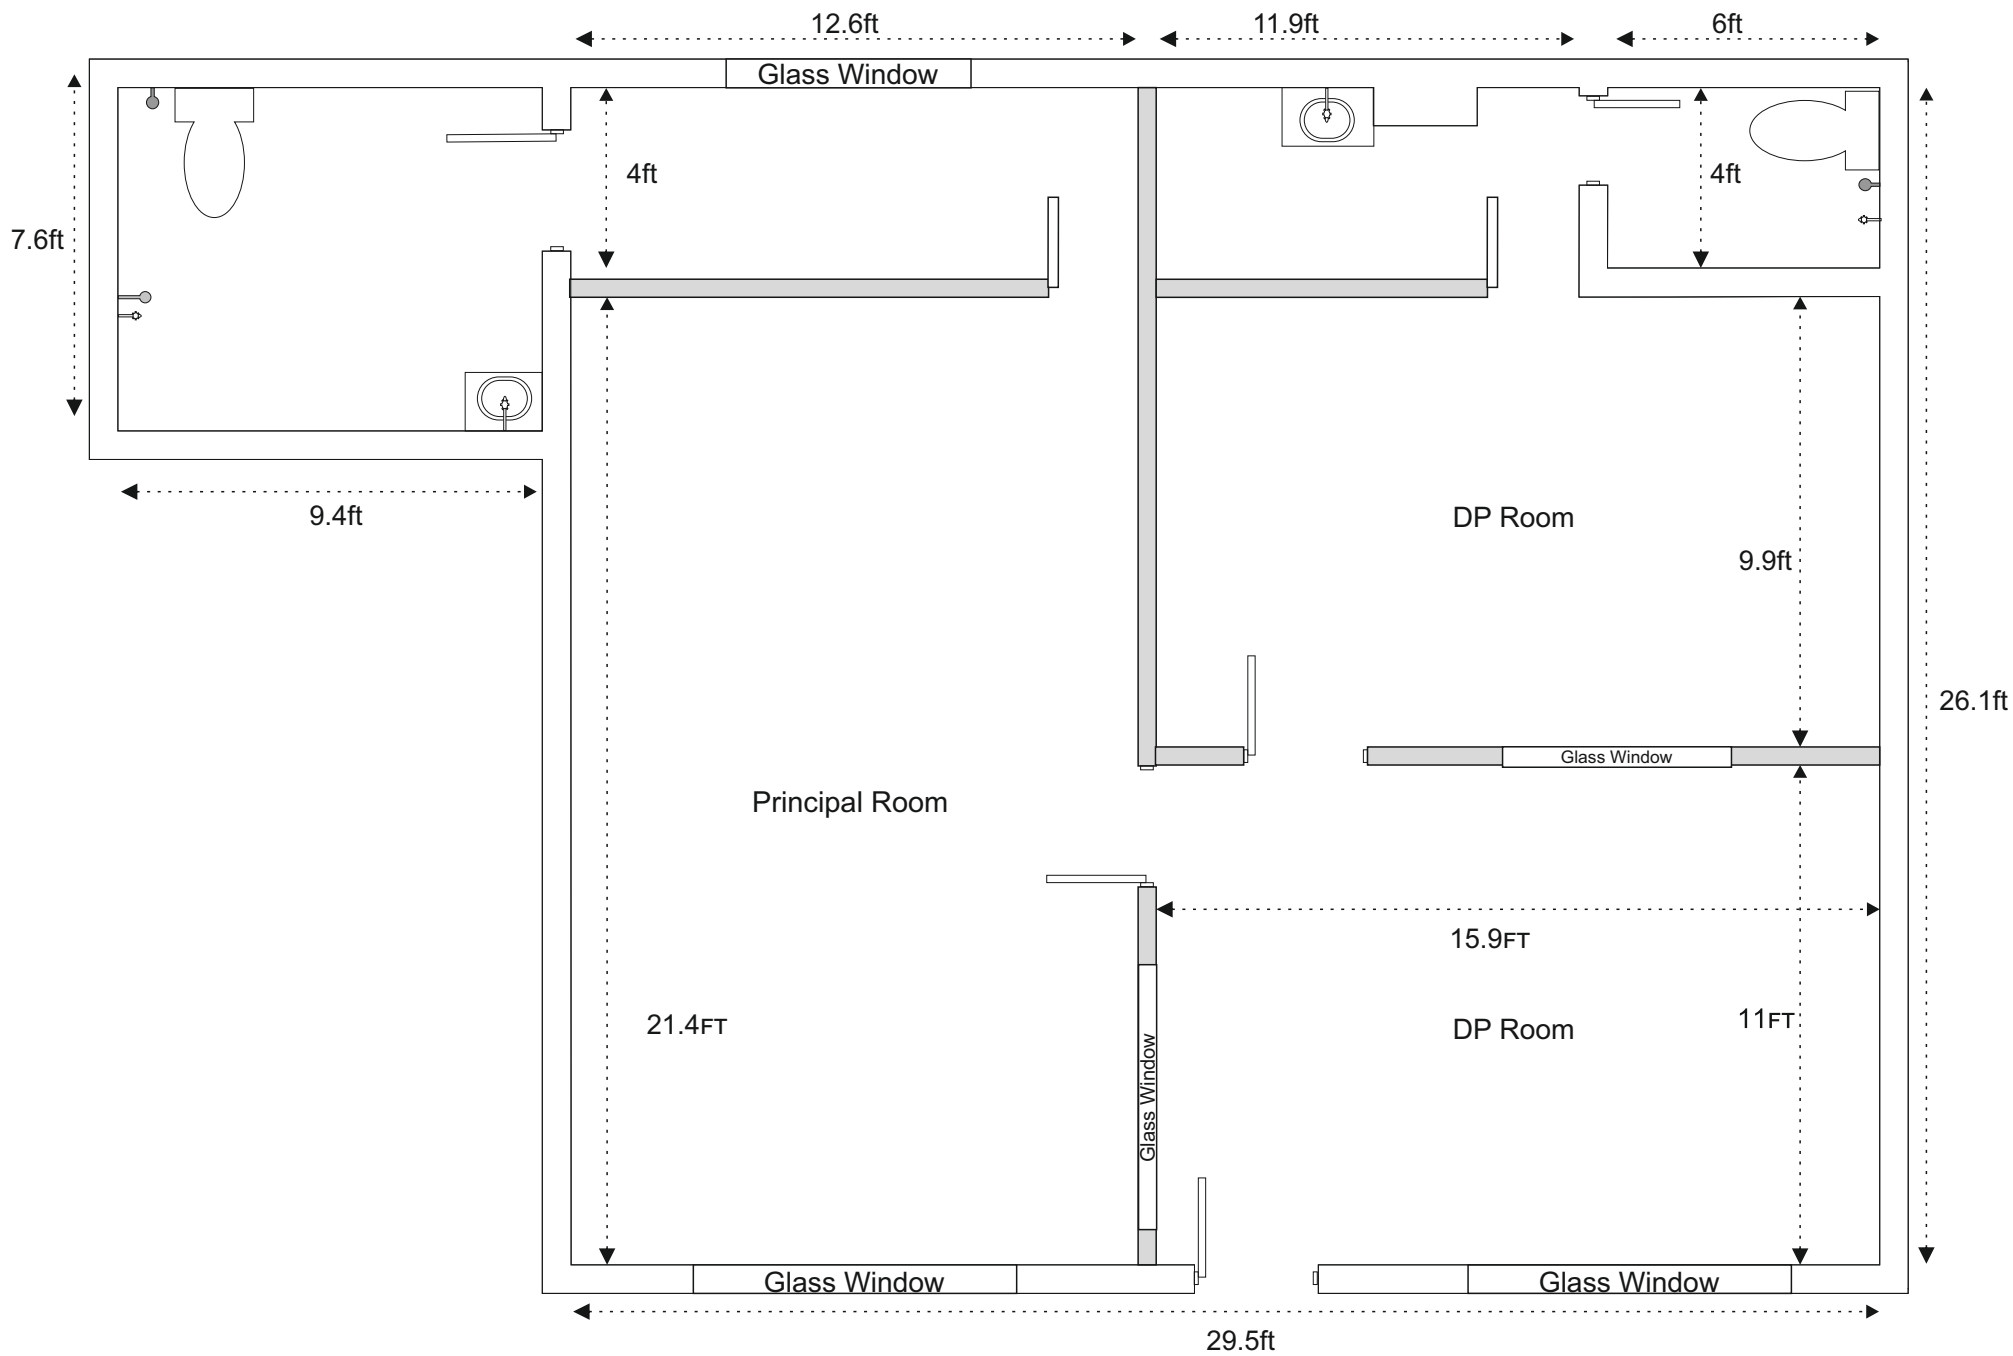

Plumbing

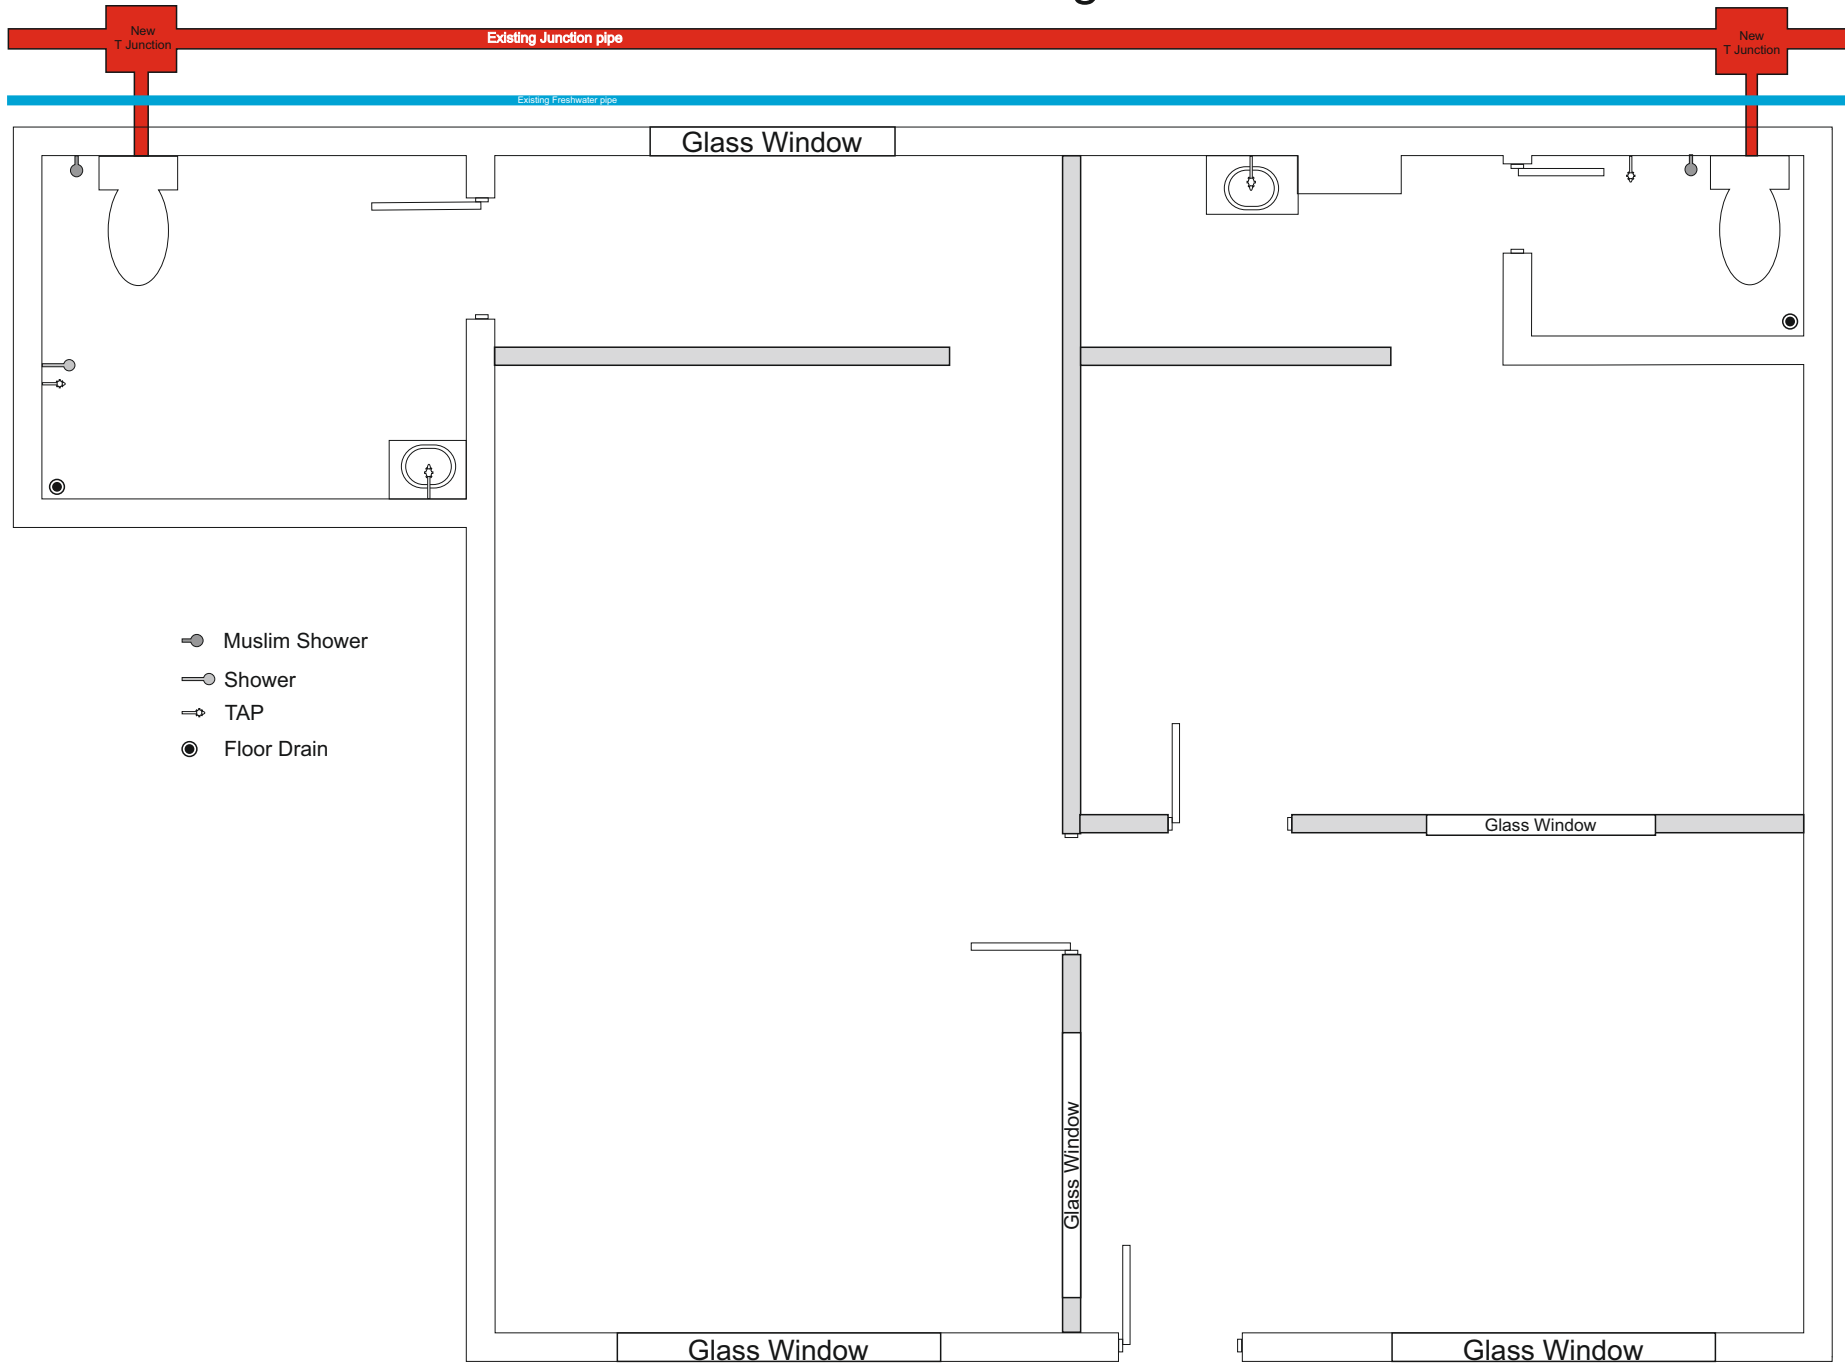

POWER/SOCKET OUTLET PLAN

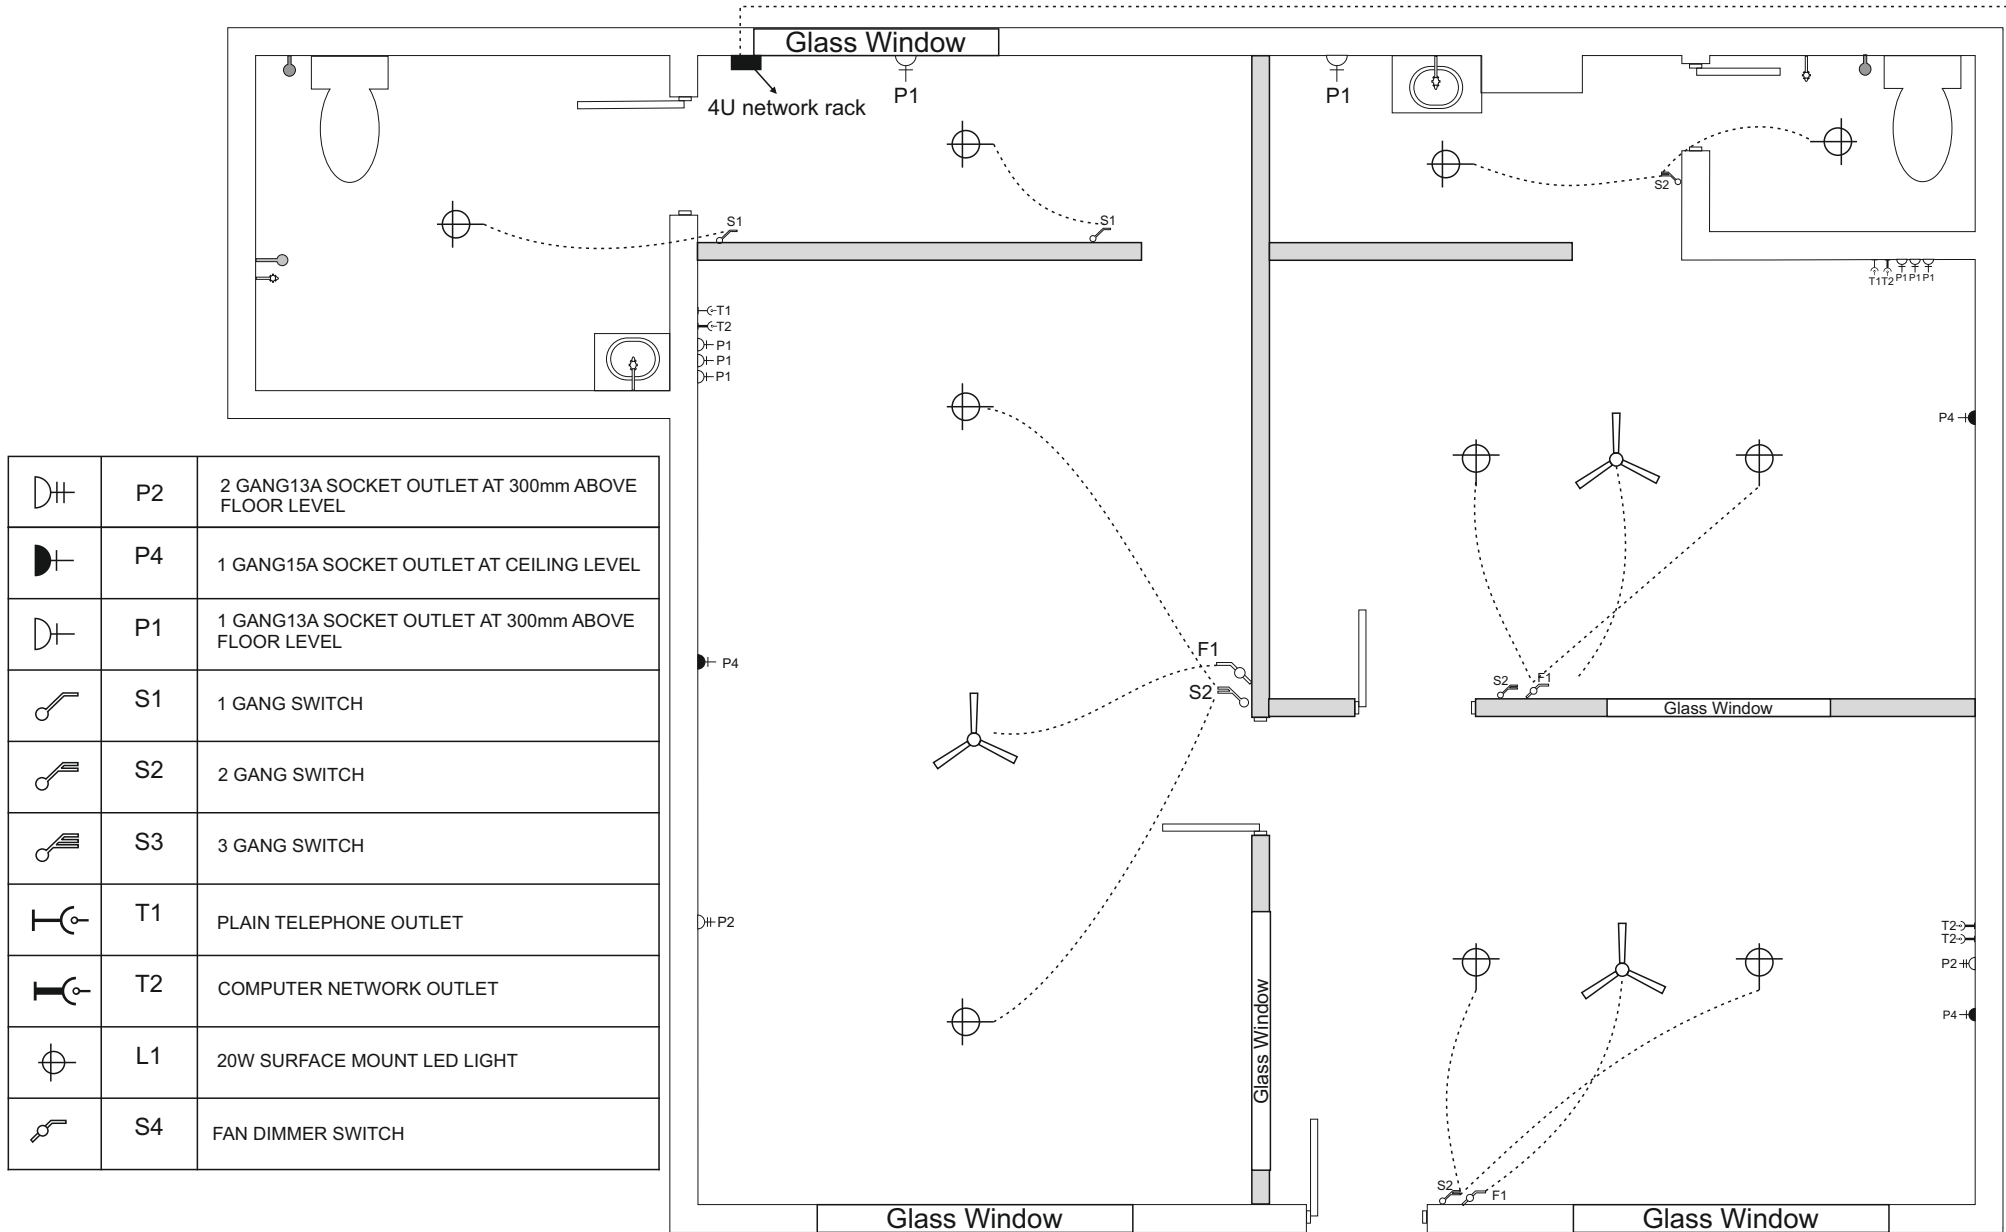

4'.5''X5'.9''

4'.5''X5'.9''

4'.5''X5'.9''

Glass Window

Glass Window

Glass Window

Glass Window

Exesting Windows/Door

3.4'X8.2''

8'X5.3''

Glass Window

Glass Window

