





ފުލުހު 1

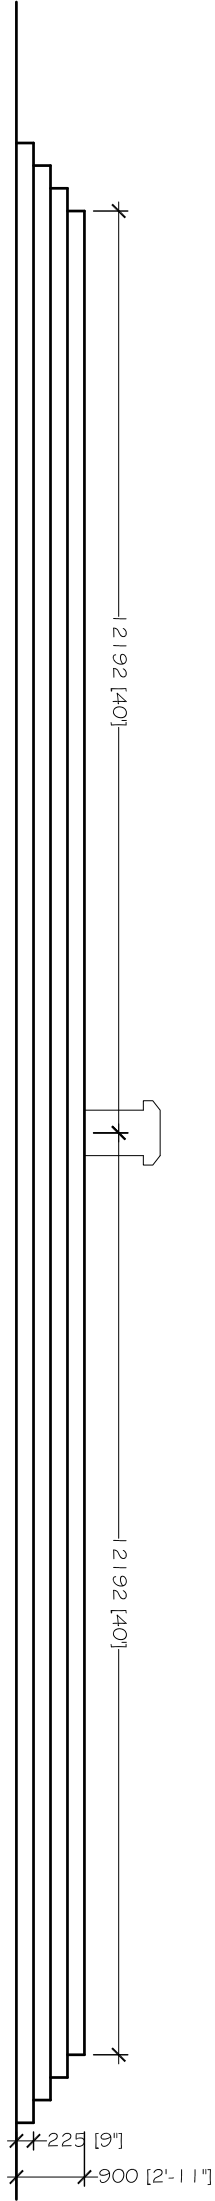


ELEVATION

SCALE 1:100

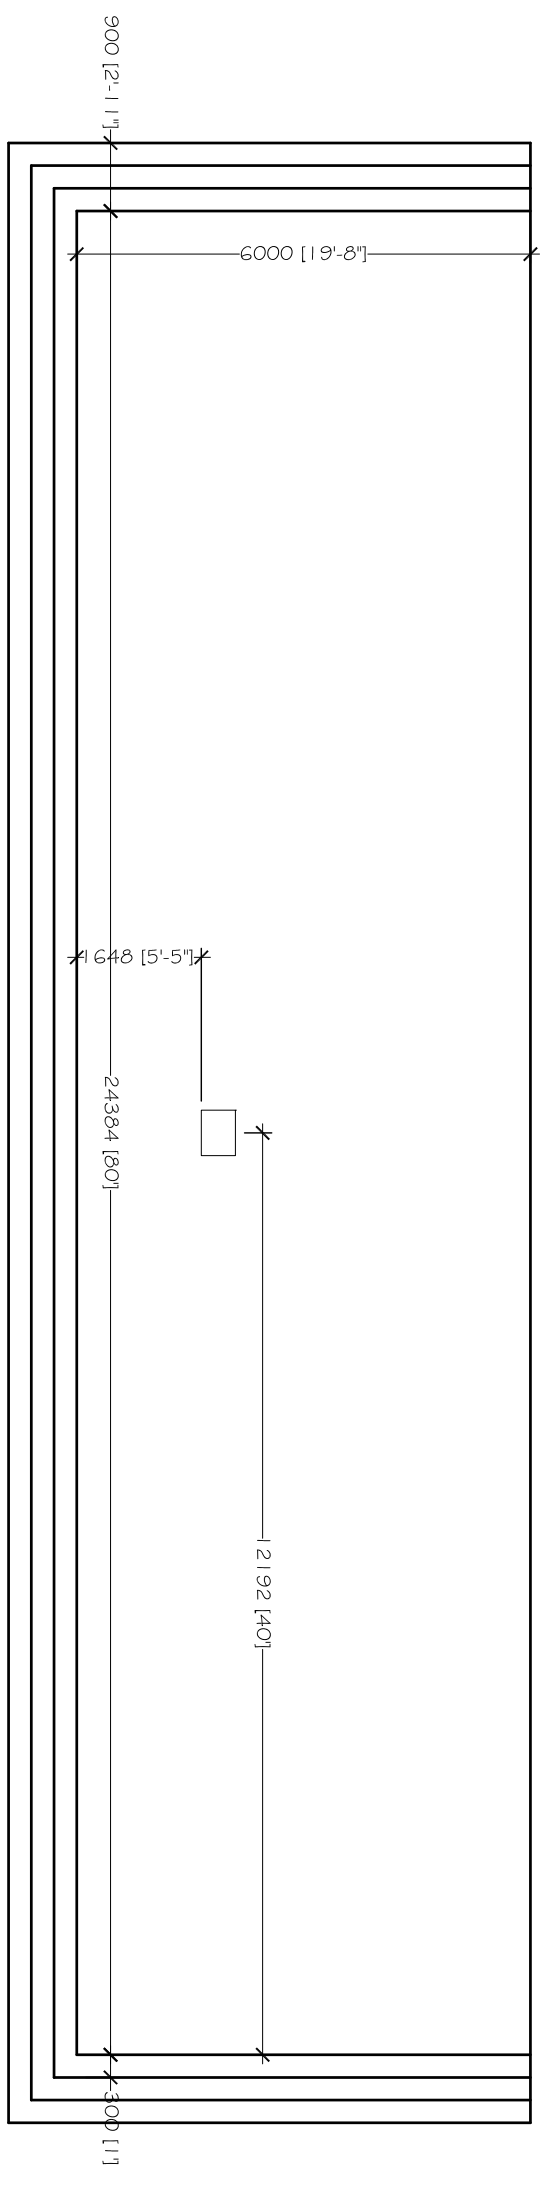

PLAN VIEW

SCALE 1:100

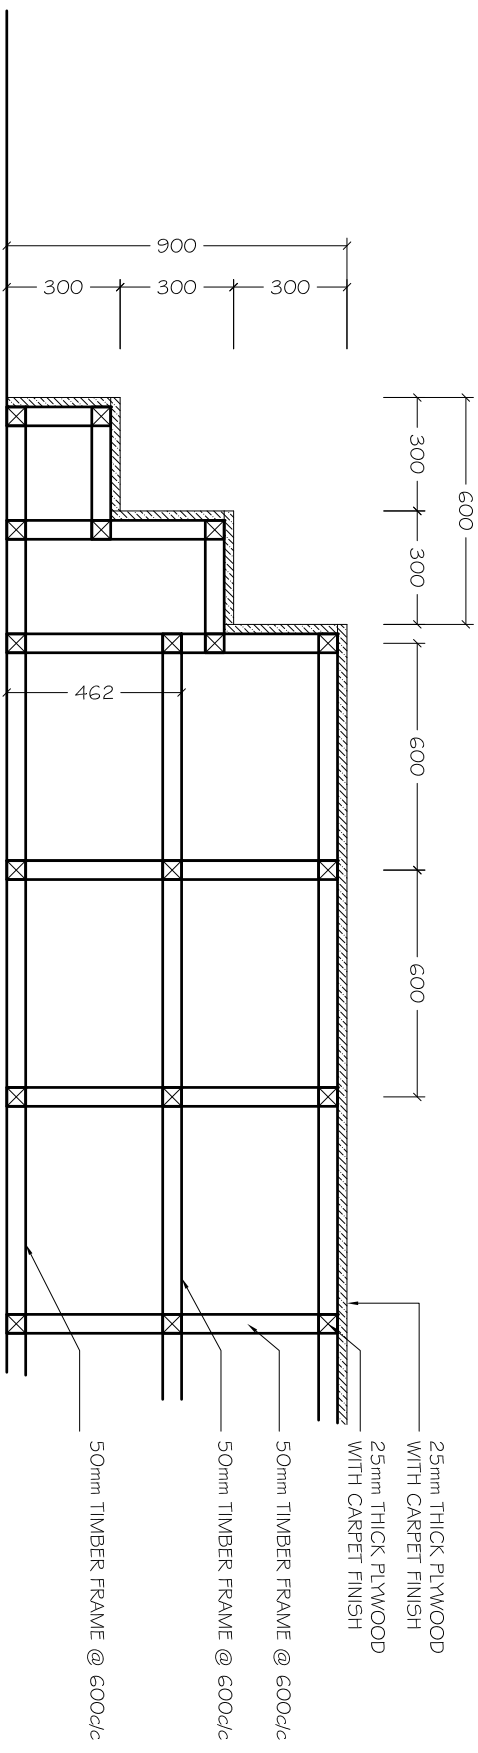

STAGE SECTIONAL ELEVATION

SCALE 1:20