



ROAD DEVELOPMENT
COOPERATION

ORCHID MAGU
MALE'


LEGENDS:

PROJECT:
DESIGN & BUILD OF G.DH
GADHDHOO MAJOR ROADS

DRAWING TITLE:
SIGN BOARD DETAILS




DRAWN BY	SHIYAZ
APPROVED BY	ALI ZAMEER
DATE: Nov 2022	PAGE NO:
SCALE: AS GIVEN	01

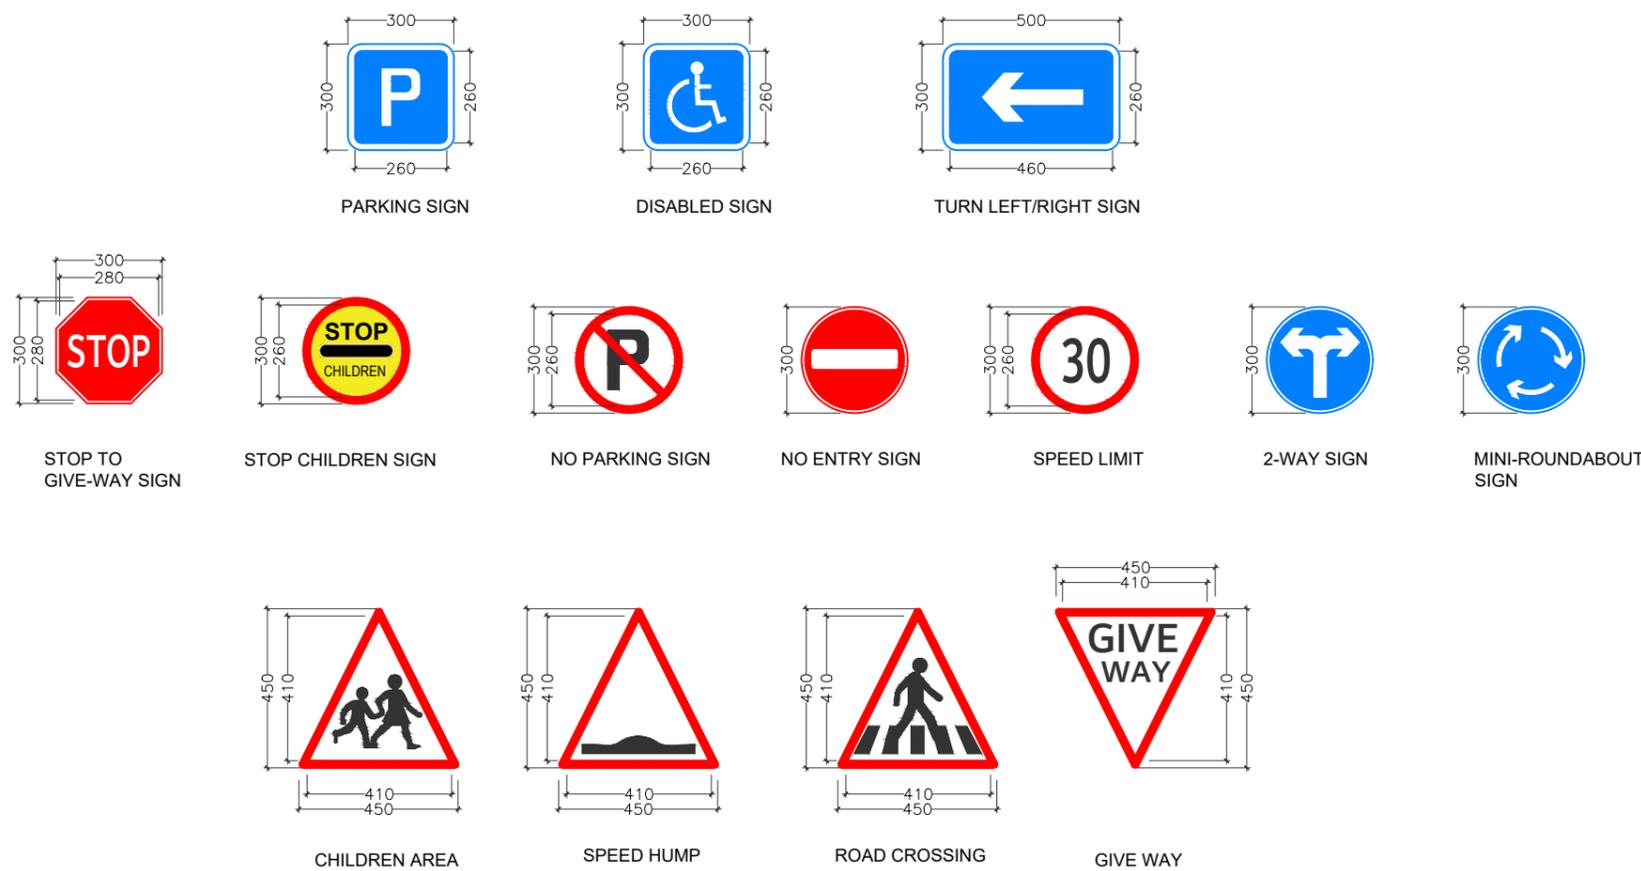

SIGN BOARD DETAILS

SCALE 1:20

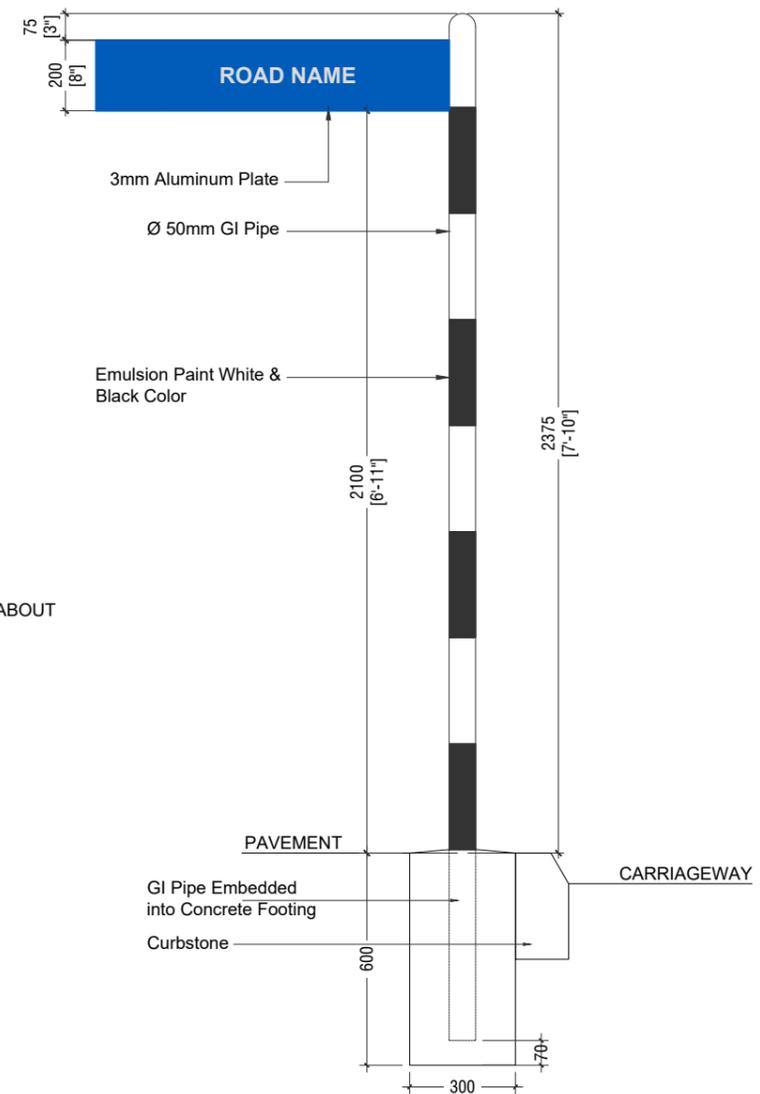

SIGN BOARD POLE DETAILS

SCALE 1:20