



ROAD DEVELOPMENT COOPERATION


LEGENDS:

PROJECT:  
DESIGN & BUILD OF  
HDH.KULHUDHUFFUSHI  
MAJOR ROADS PHASE 2


DRAWING TITLE:  
SIGN BOARD POLE DETAILS




DRAWN BY	SHIYAZ
APPROVED BY	ALI ZAMEER
DATE: MAY 2023	PAGE NO:
SCALE: AS GIVEN	00

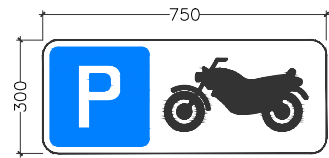


MOTOR CYCLE PARKING SIGN

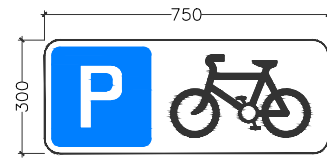


BICYCLE PARKING SIGN

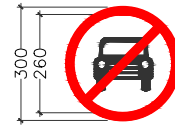


4-WHEELERS ENTRY RESTRICTED SIGN

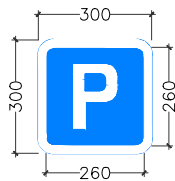


PARKING SIGN

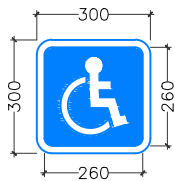

DISABLED SIGN

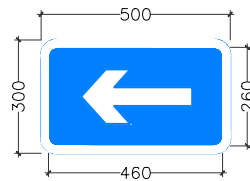

TURN LEFT/RIGHT SIGN

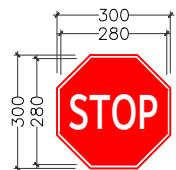


STOP TO GIVE-WAY SIGN



STOP CHILDREN SIGN




NO PARKING SIGN

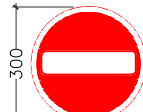


NO ENTRY SIGN




SPEED LIMIT

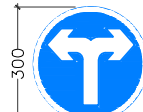


2-WAY SIGN

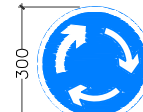


MINI-ROUNDABOUT SIGN

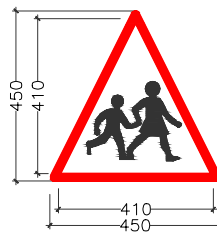


CHILDREN AREA

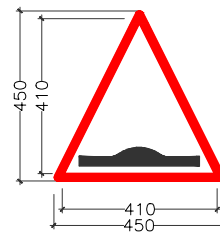

SPEED HUMP

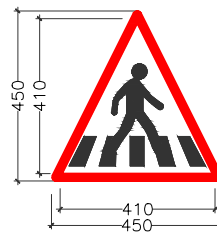

ROAD CROSSING

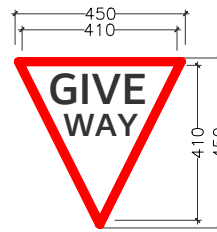


GIVE WAY

SIGN BOARD DETAILS

SCALE 1:20

CABLE JUNCTION

NOT TO SCALE

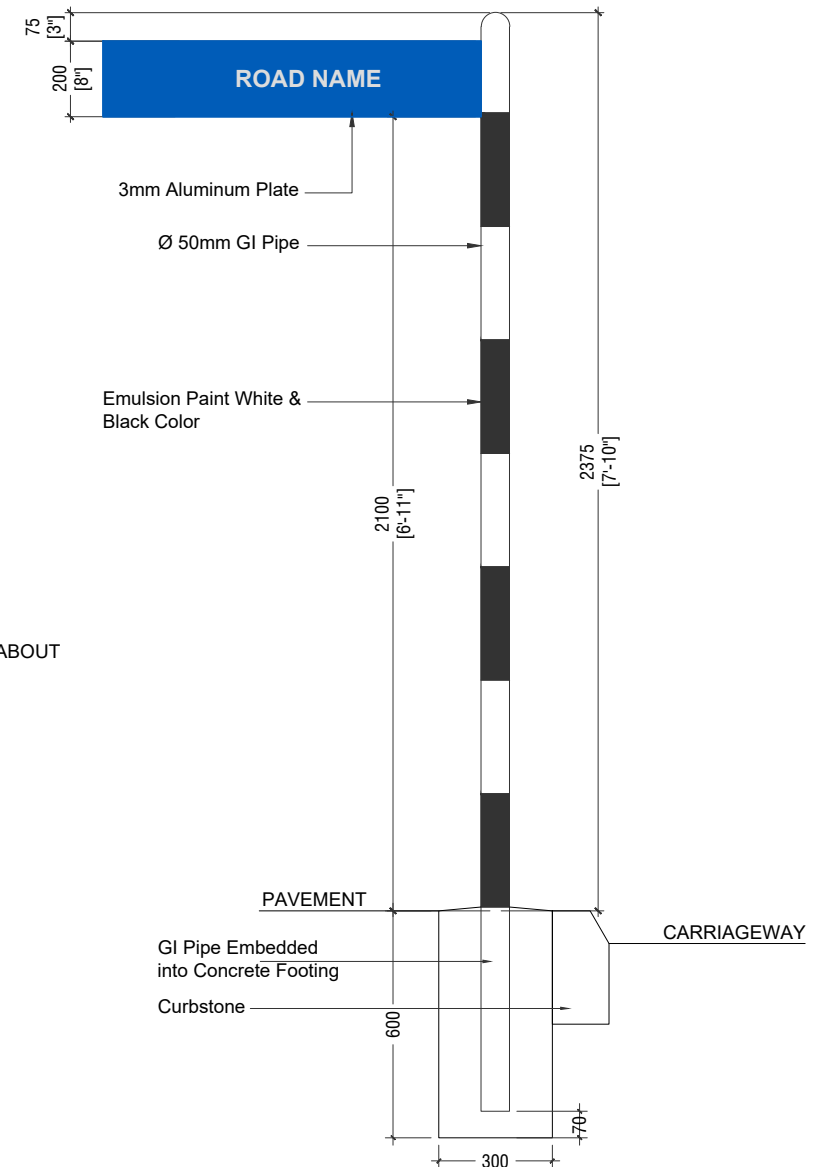

SIGN BOARD POLE DETAILS

SCALE 1:20

COPYRIGHT: THE CONCEPT & DESIGNS IN THESE DRAWINGS ARE PROPERTIES OF RDC. UNAUTHORIZED USE OF ANY KIND OR COPY OF THESE DRAWINGS ARE STRICTLY PROHIBITED