



**DETAIL 02 - RC WALL
& RC BENCH**

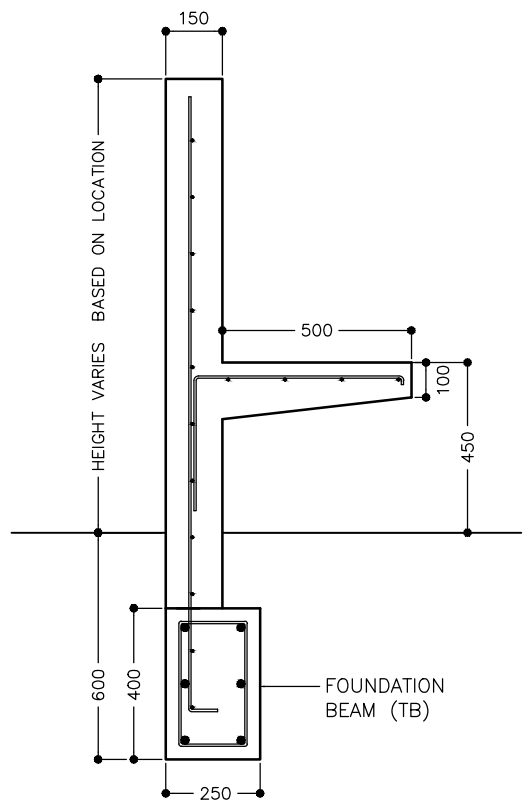

NOTES:

- ALL FOUNDATION BEAMS ARE TB
- FOUNDATION DEPTH - 600MM
- 150MM RC WALL THICKNESS
- 150 MM BENCH SLAB THICKNESS
- REINFORCEMENT : T10@150 C/C BW

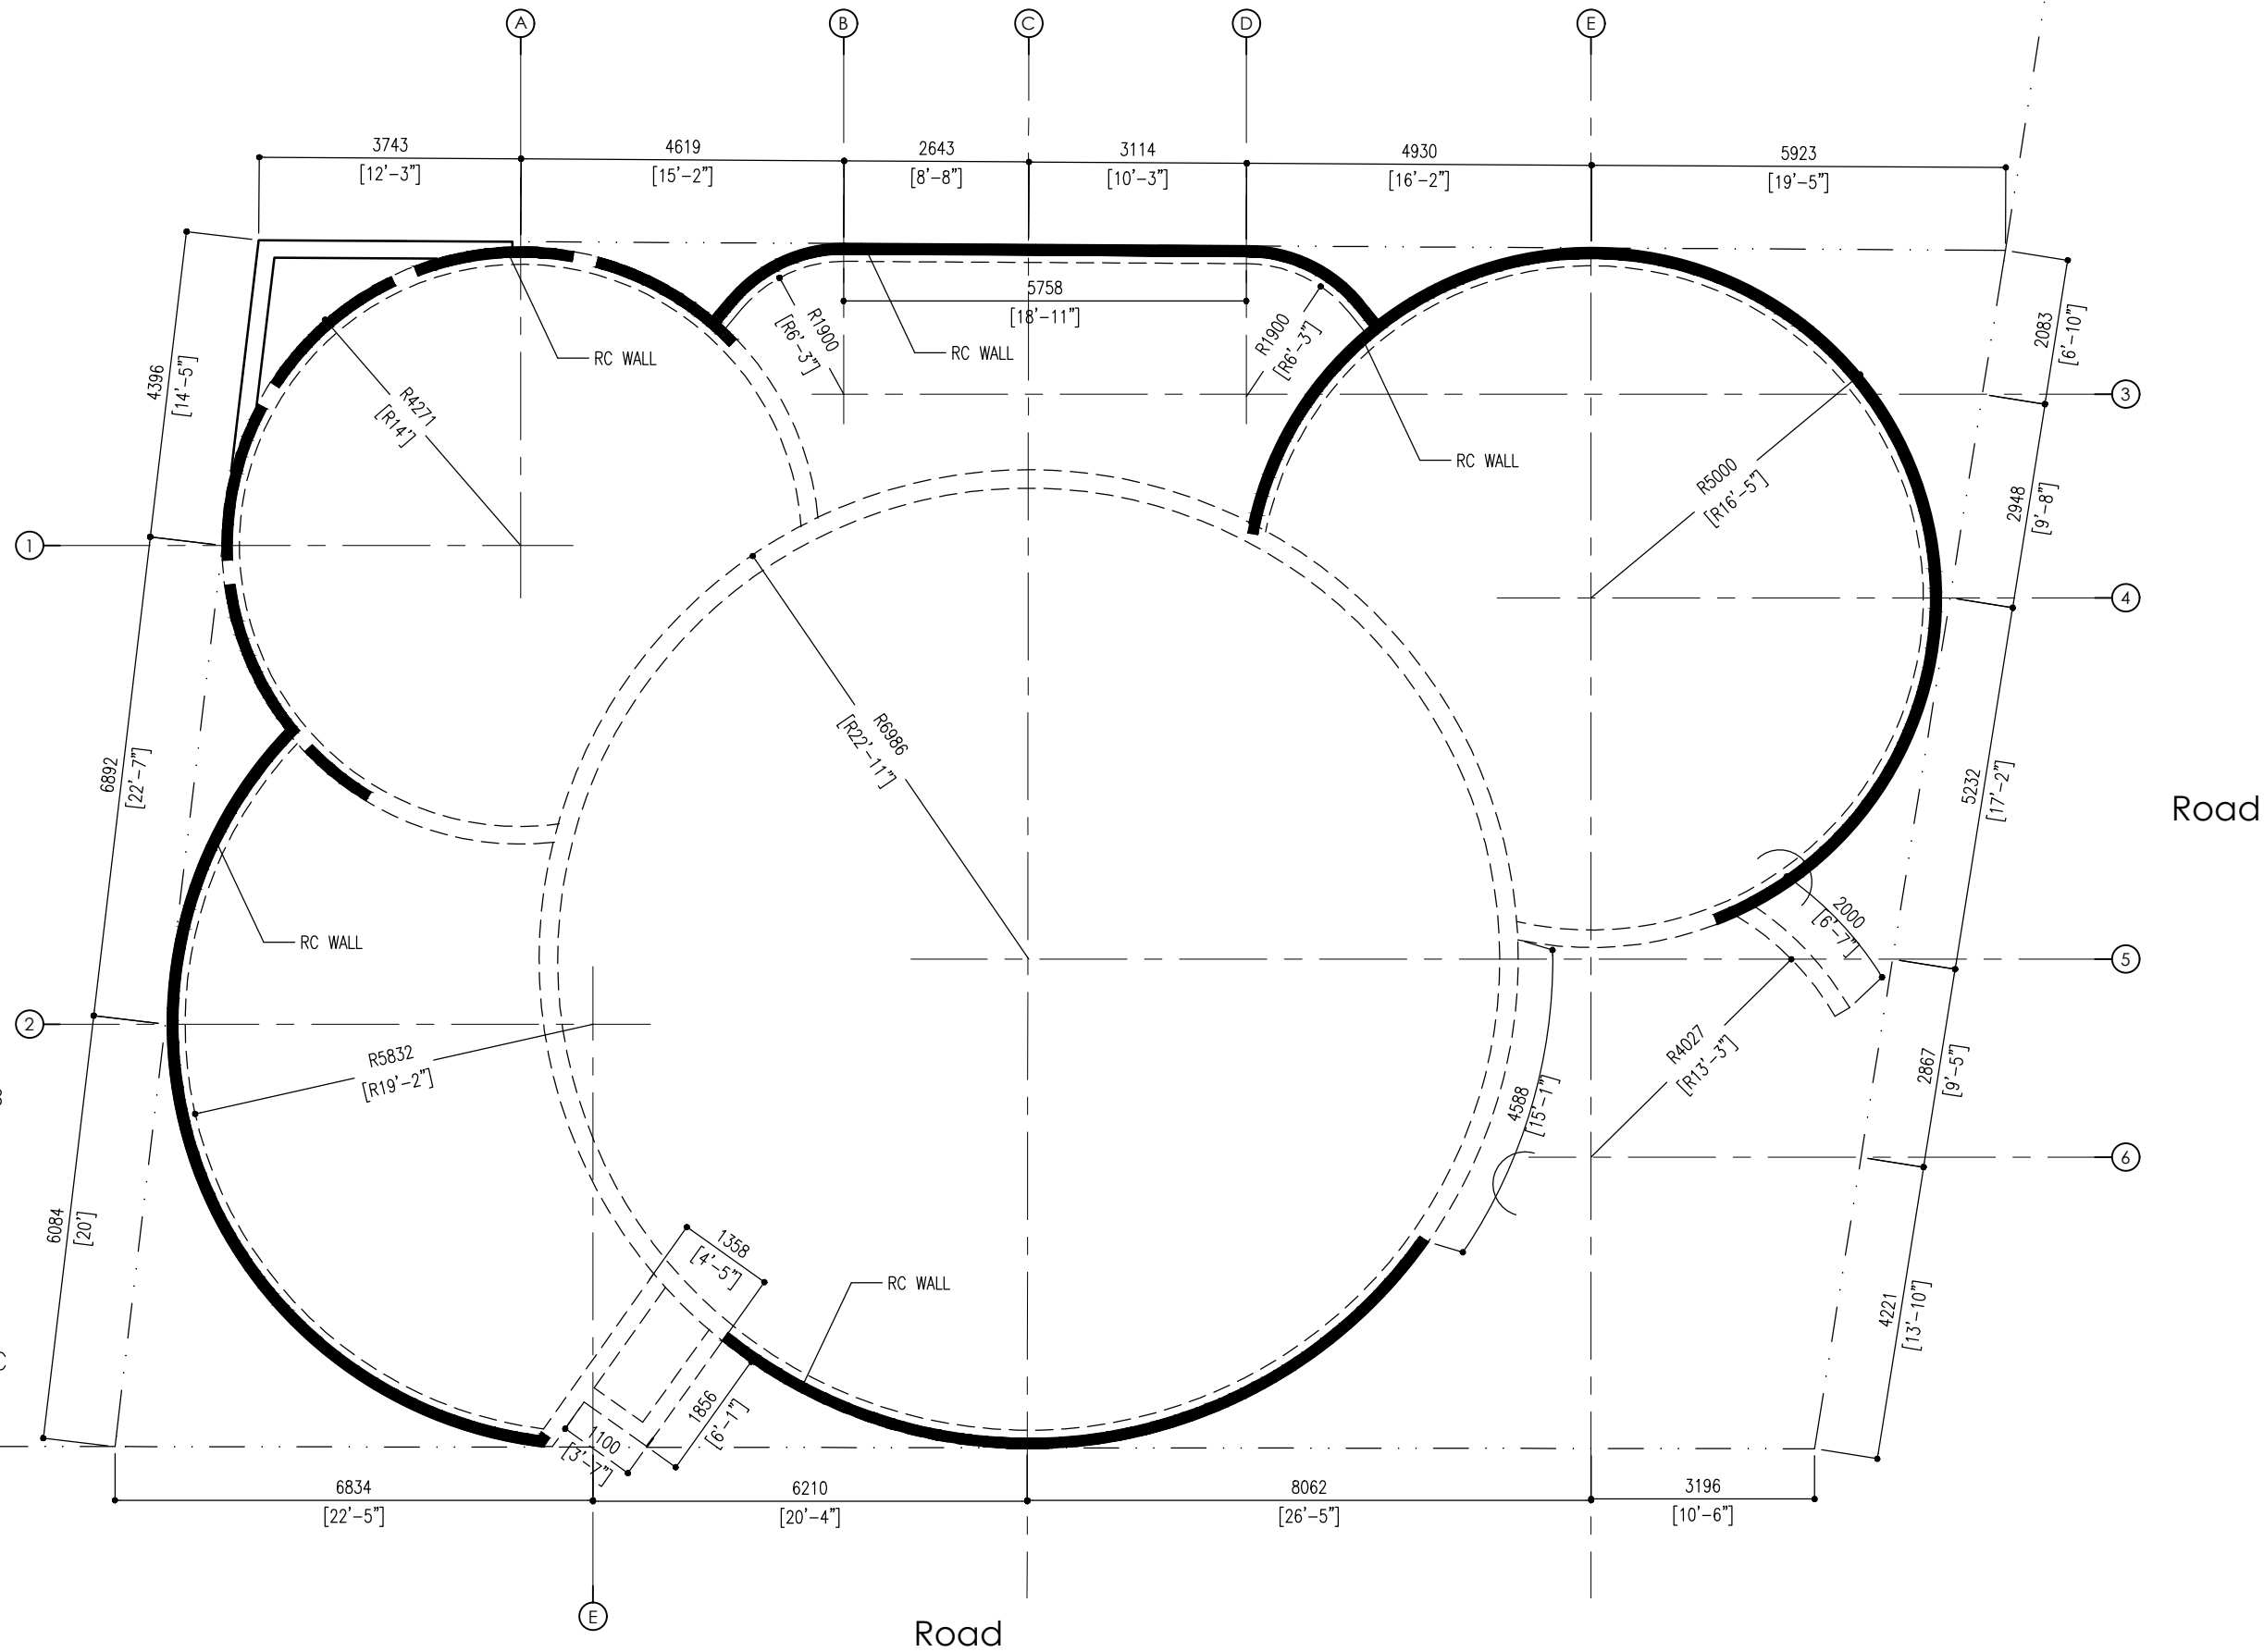

RC WALL PLAN
1:100

| | | | | |
|--|--|-------------|--|--|
| <p>H. Winter Green, Janavaree Hingun Male', Republic of Maldives Mobile: +960 7889234 / +960 7779938 Email: projects@pharos.mv</p> | <p>PROJECT NO: A-003-2023</p> <p>PROJECT NAME: INGURAIHOO CHILDRENS PARK</p> <p>CLIENT NAME: R. INGURAIHOO COUNCIL</p> | <p>NOTE</p> | <p>DRAWING DETAILS</p> <p>RC WALL PLAN 1:100</p> | <p>DATE: May 2023 SHEET NO: A04</p> |
| | <p>PROJECT NO: A-003-2023</p> <p>PROJECT NAME: INGURAIHOO CHILDRENS PARK</p> <p>CLIENT NAME: R. INGURAIHOO COUNCIL</p> | <p>NOTE</p> | <p>DRAWING DETAILS</p> <p>RC WALL PLAN 1:100</p> | <p>DATE: May 2023 SHEET NO: A04</p> |