


**ELEVATION 01**  
1:100

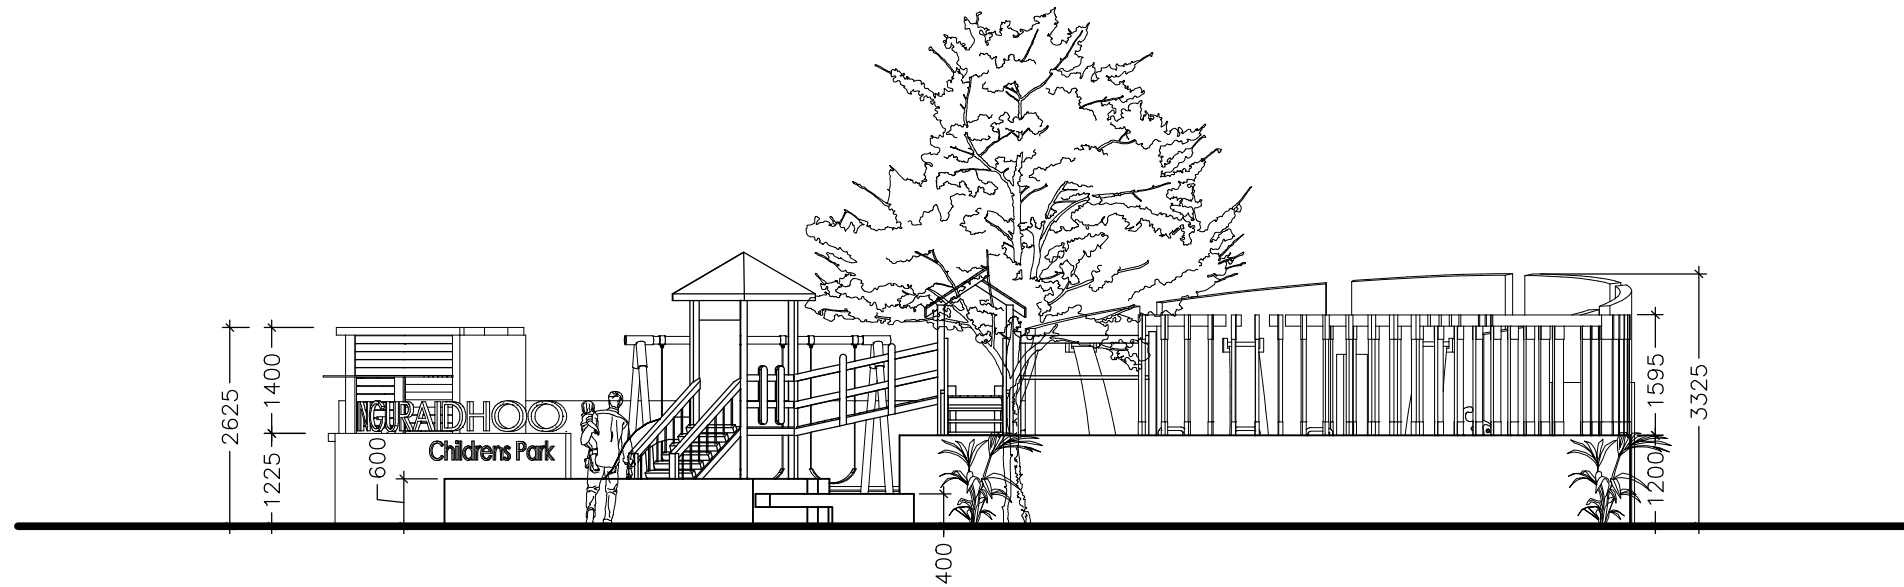

**ELEVATION 02**  
1:100

**PHAROS**

H. Winter Green, Janavaree Hingun  
Male', Republic of Maldives  
Mobile: +960 7889234 / +960 7779938  
Email: projects@pharos.mv

PROJECT DETAILS

PROJECT NO:	A-003-2023
PROJECT NAME:	INGURAIIDHOO CHILDRENS PARK
CLIENT DETAILS:	R. INGURAIIDHOO COUNCIL
ARCHITECTURAL DESIGN:	HASSAN AZAN / SHABAH SAIED HUSSAIN SHARU / ZAH ABDEL HANNAN SAMIR ALI

NOTE

DRAWING DETAILS

ELEVATION 01	1:100
ELEVATION 02	1:100

DATE: May 2023
SHEET NO:
<b>A05</b>