


SECTION X-X
1:100

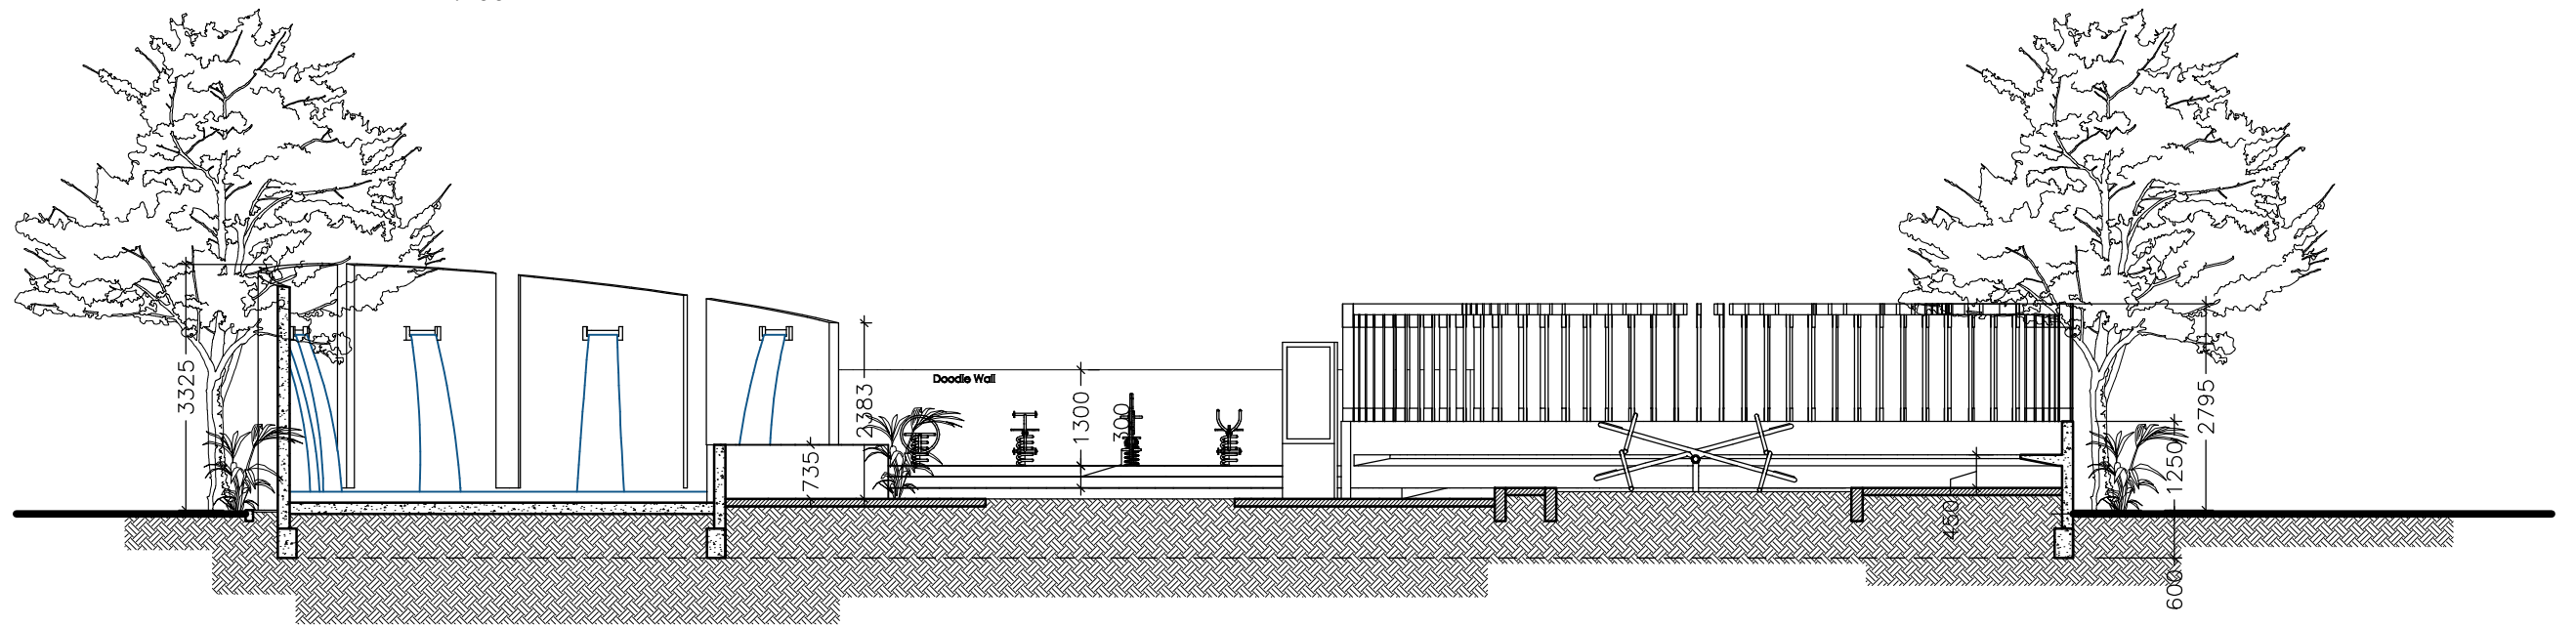

SECTION Y-Y
1:100

PHAROS

H. Winter Green, Janavaree Hingun
Male', Republic of Maldives
Mobile: +960 7889234 / +9607779938
Email: projects@pharos.mv

PROJECT DETAILS

PROJECT NO:	A-003-2023
PROJECT NAME:	INGURADHO CHILDRENS PARK
CLIENT:	R. INGURADHO COUNCIL
ARCHITECTURAL DESIGN:	HASSAN AZAN / SHARAH SAIED HUSSAIN SHARU / ZAHN ABDUL HANNAN SAMIR ALI

NOTE

DRAWING DETAILS

SECTION X-X	1:100
SECTION Y-Y	1:100

DATE: May 2023
SHEET NO:
A06