

LOT 1: SH. MILANDHOO

ROAD SIGNAGE & POLE DRAWING



ROAD DEVELOPMENT
COOPERATION

ORCHID MAGU
MALE'


LEGENDS:

PROJECT:
DESIGN & BUILD OF G.DH
GADHDHOO MAJOR ROADS

DRAWING TITLE:
SIGN BOARD DETAILS




DRAWN BY	SHIYAZ
APPROVED BY	ALI ZAMEER
DATE: Nov 2022	PAGE NO:
SCALE: AS GIVEN	01

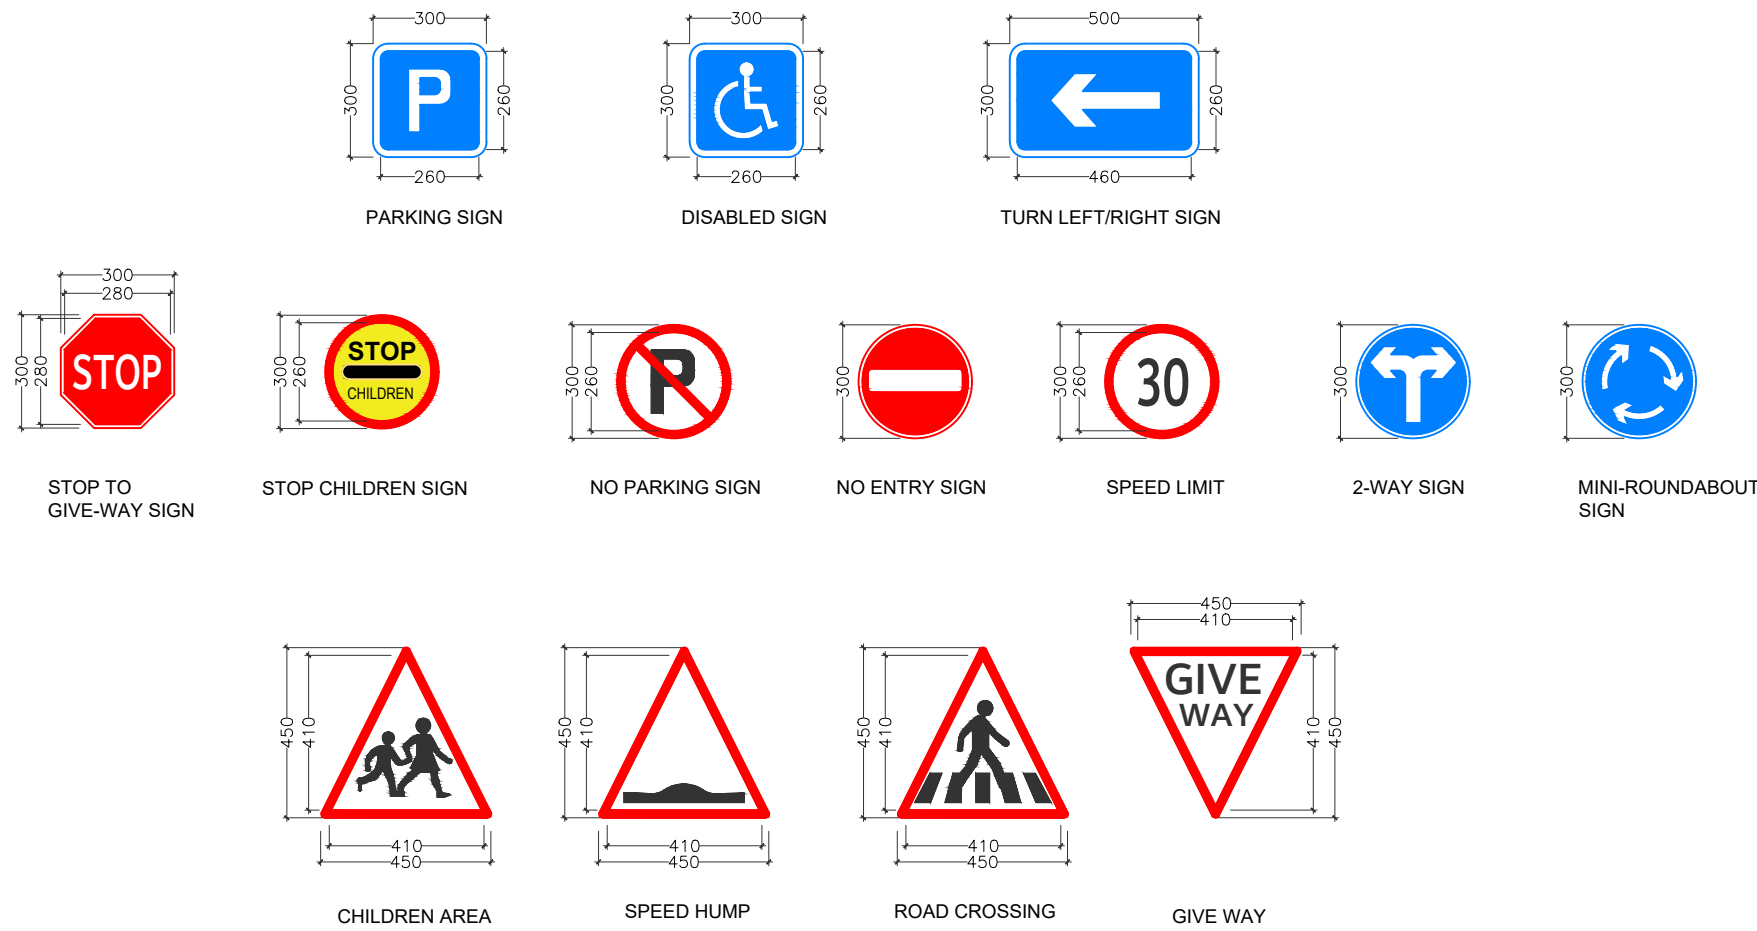

SIGN BOARD DETAILS

SCALE 1:20

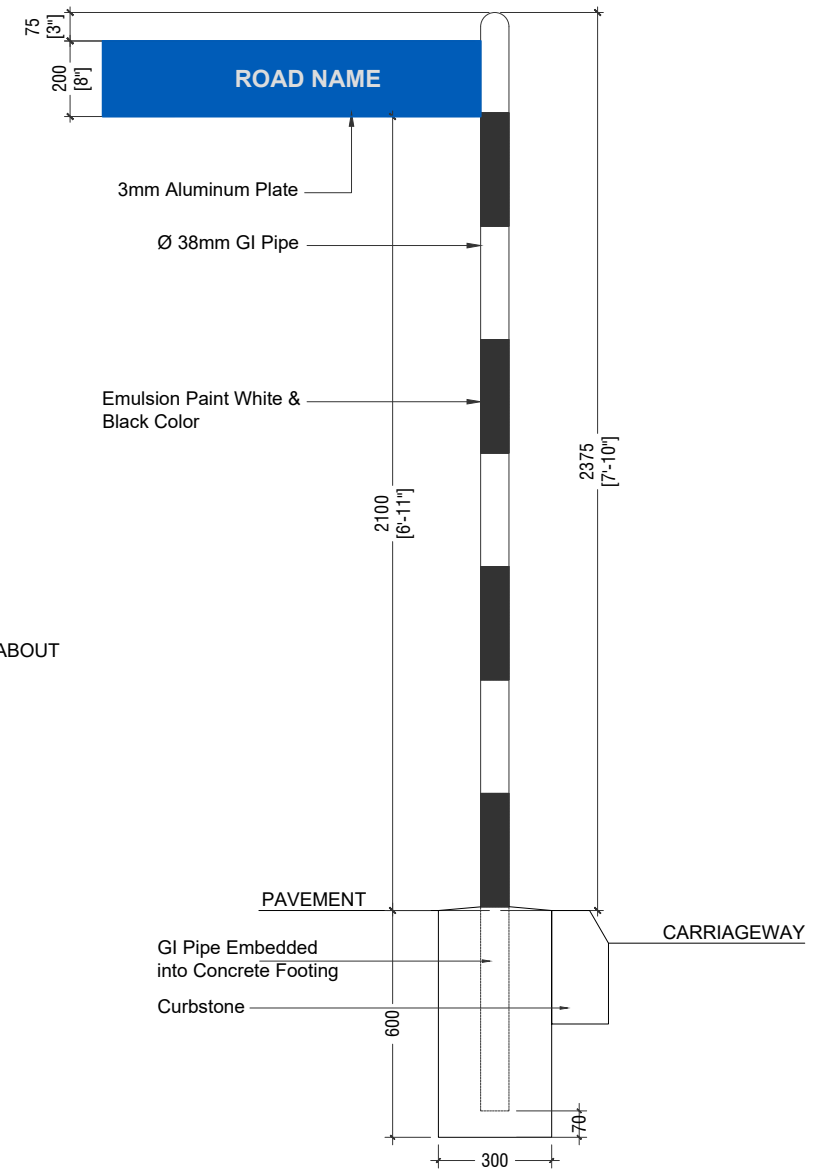

SIGN BOARD POLE DETAILS

SCALE 1:20

ROAD NAME BOARDS

سَايْمَا گولہ

SAIMA GOALHI

کالافانہ ہینگون

KALAAFAANU HINGUN

شاہد علی ہینگون

SHAHEEDH ALI HINGUN

گازے ماگو

GAAZEE MAGU

روشانے ماگو

ROASHANEE MAGU

کانباarani ماگو

KANBAARANI MAGU

ناز گولہ

NAAZ GOALHI

ہراویے ماگو

HURAVEE MAGU

ڈھنبوری ماگو

DHUNBURI MAGU

رہندھے ماگو

REHENDHEE MAGU

DETAILS

MATERIAL

aluminium composite material

THICKNESS

3 MM (ACM)



700 MM