


PROPOSED PLAY GROUND SHADE


SHARAFUDHIN SCHOOL

S.HITHADHOO


ADDU CITY

DESIGN & DRAWN BY :

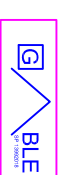

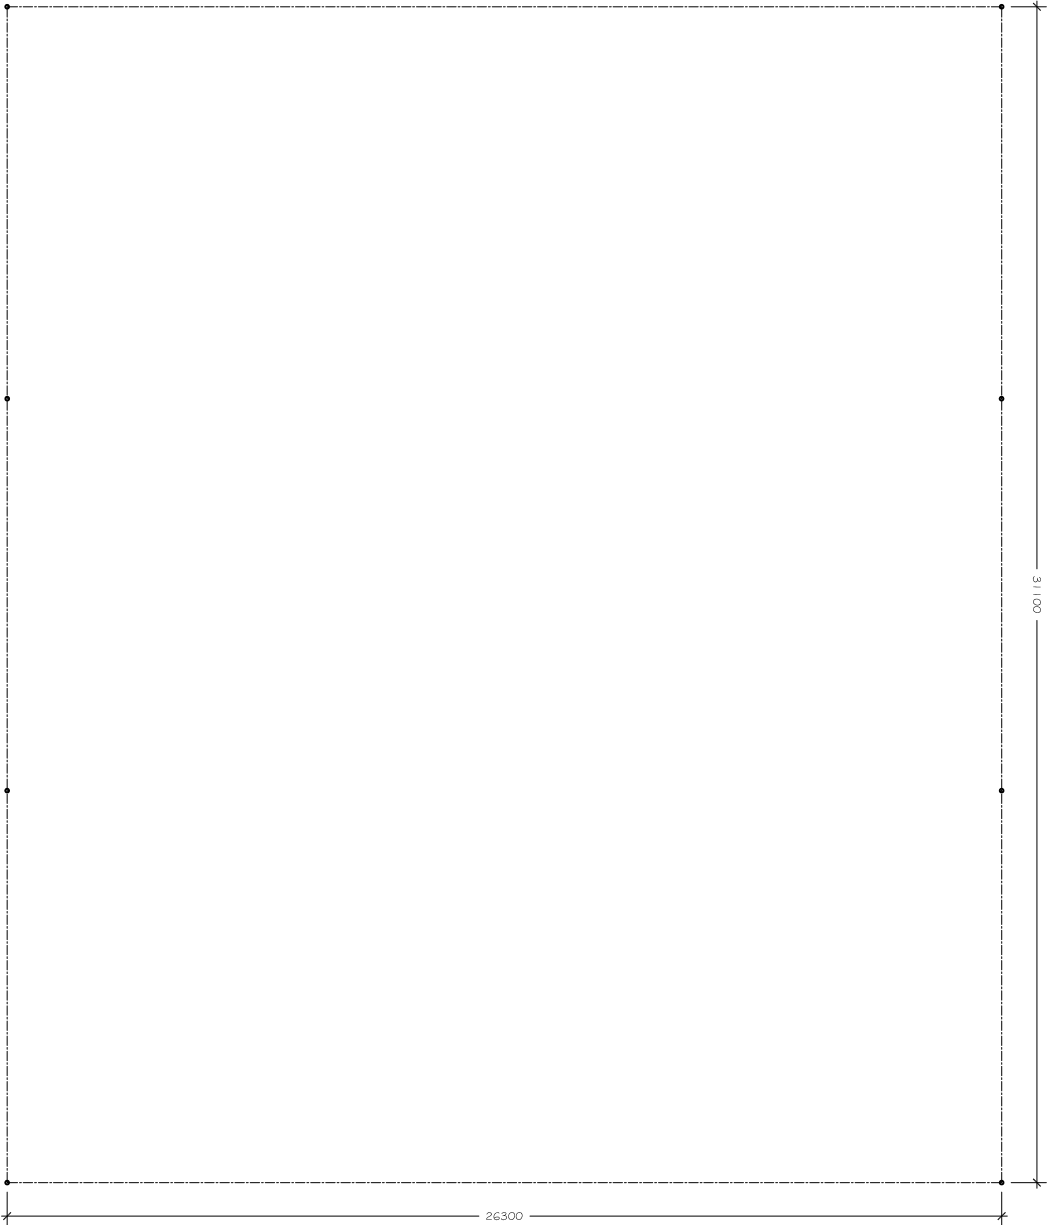


EXISTING PLAN  
SCALE: 1/8"=1'-0"

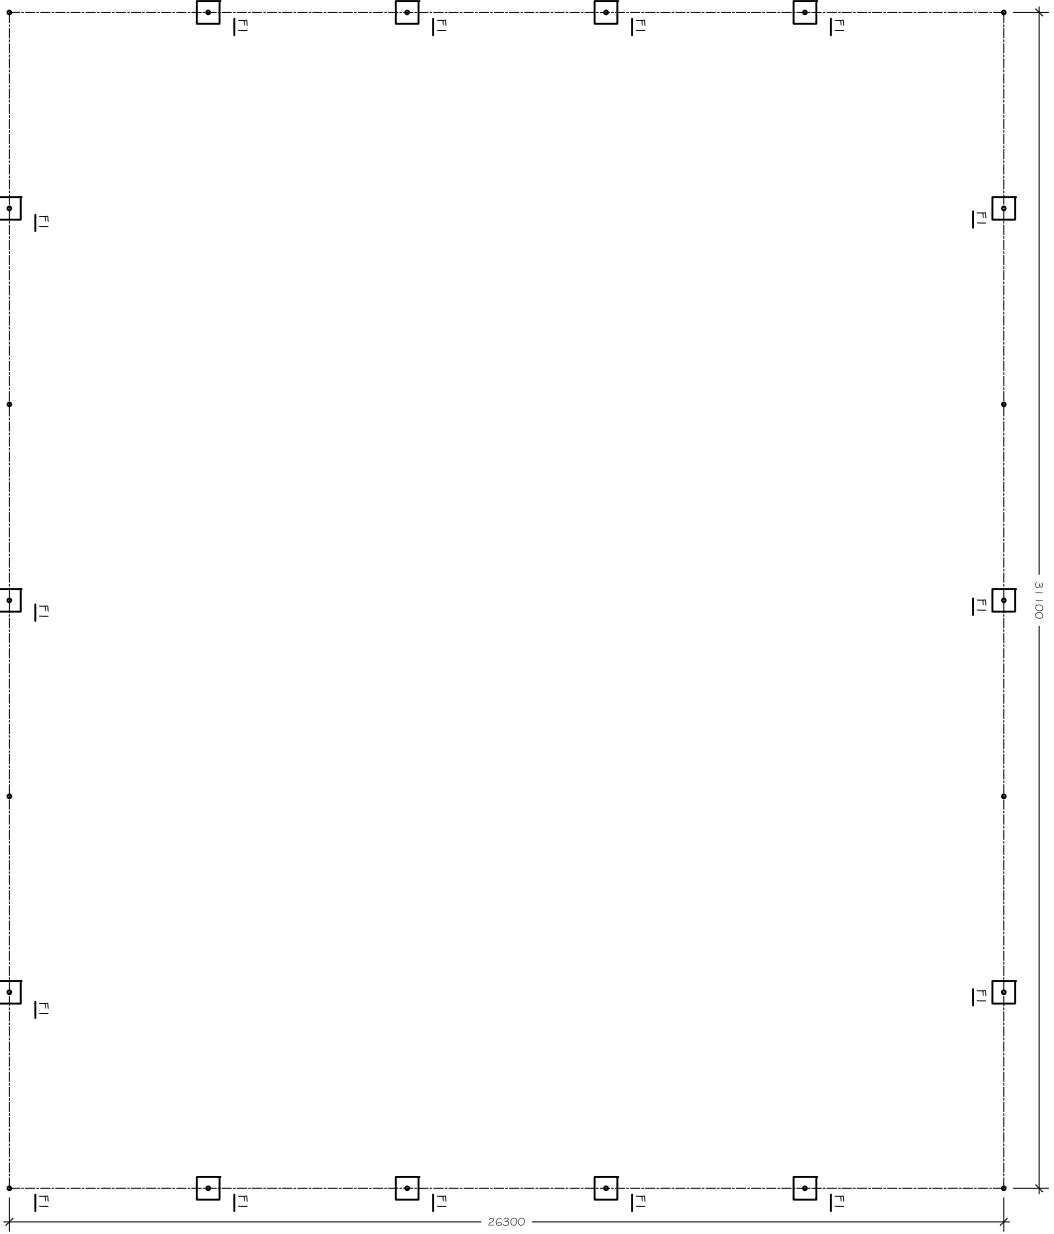


FOOTINGS PLAN (PROPOSED)  
 Scale: 1:200


- 4" DIA. G.I PIPE POSTS (EXISTING)
- FOOTINGS & MASTS (PROPOSED)

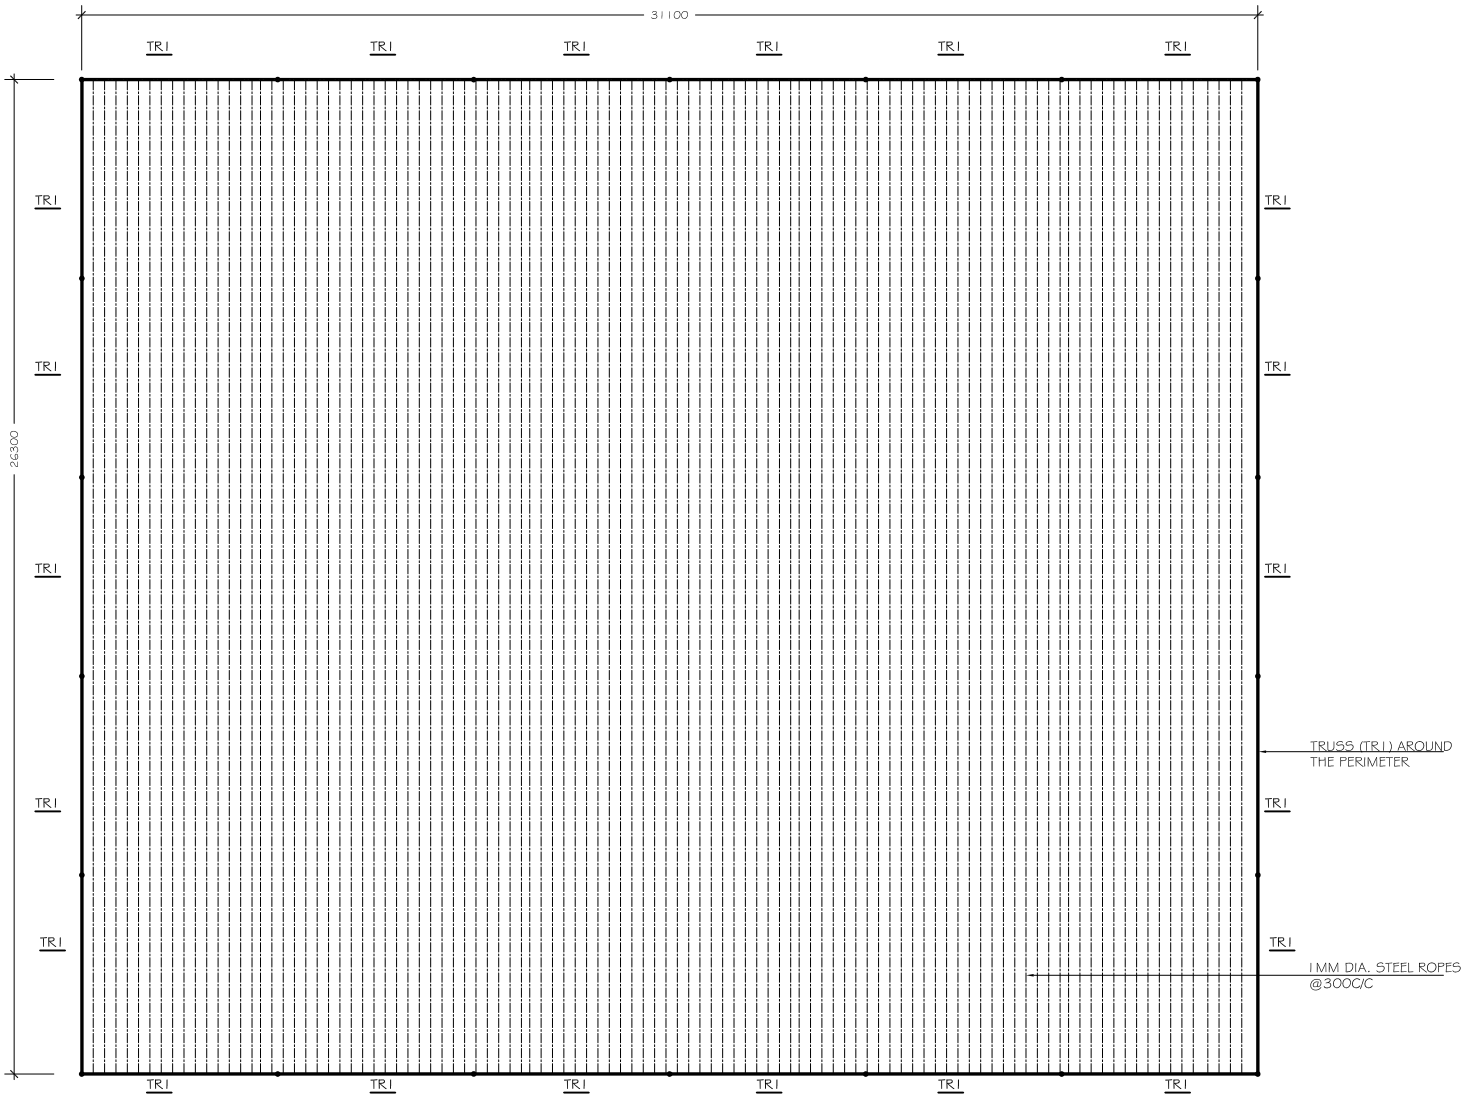

PROPOSED TRUSS PLAN  
scale : 1:200

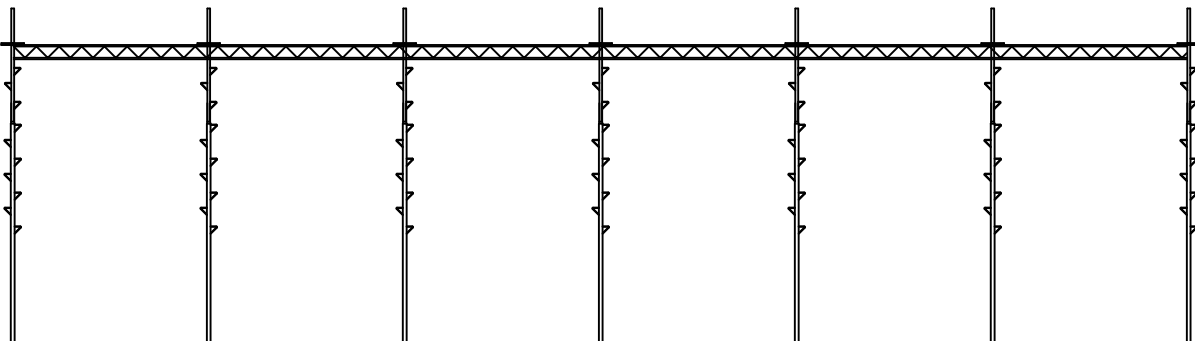

SIDE ELEVATION ( PROPOSED)  
scale : 1:200

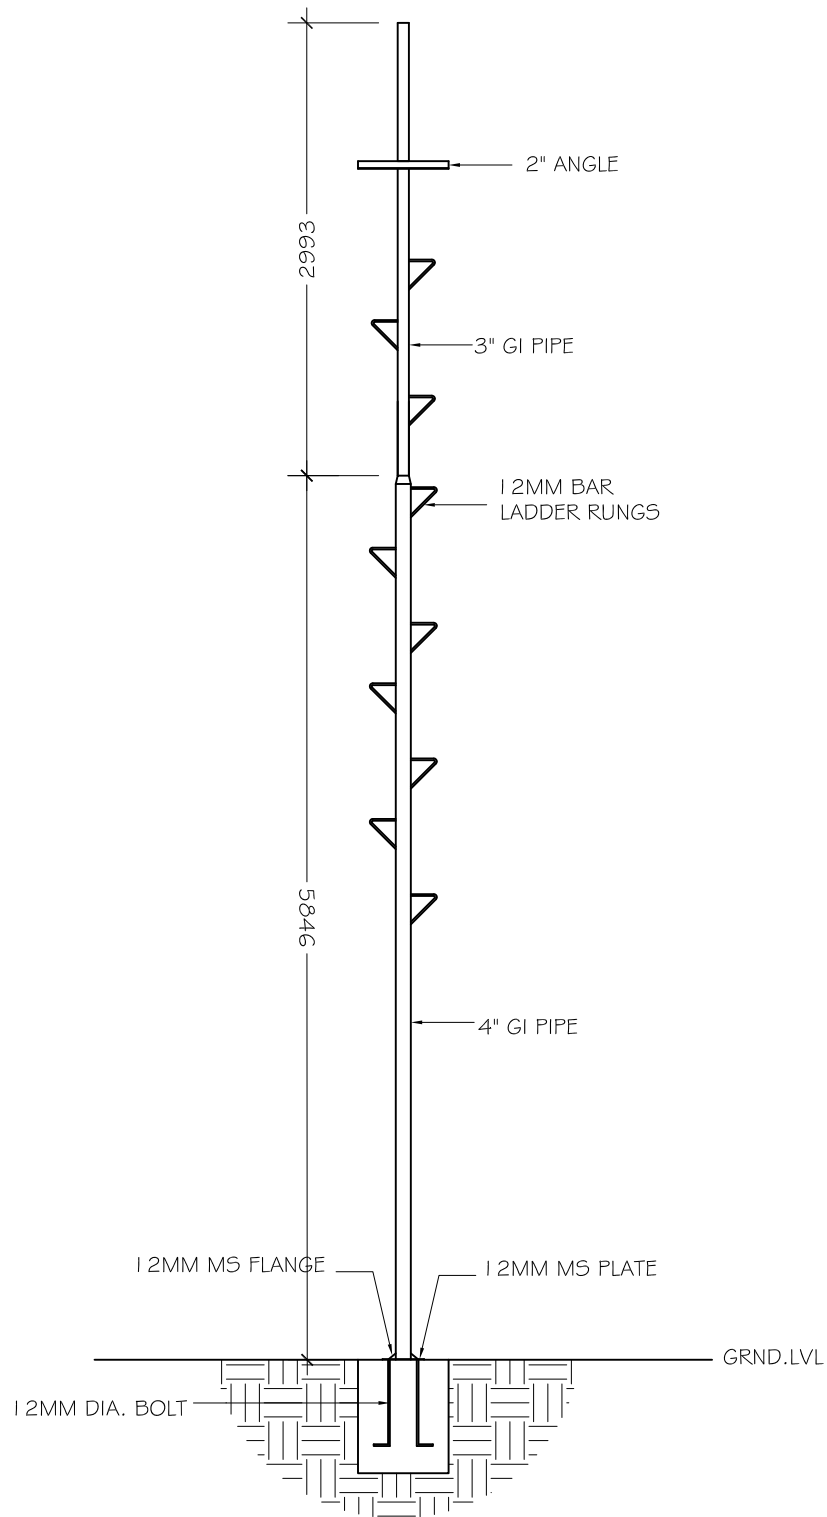

PROPOSED POST(Detail)

scale : 1:50

