



Secretariat of the Uligan Council
HA. Uligan, Rep. of Maldives




Hinavaage Faahaana Hedhumaai Maraamaathukurun

Project Number: PC-245/2023/W-14



Secretariat of the Uligan Council
Alimagu
HA. Uligan, 01020
6501013, 6501012
projects@uligan.gov.mv

**Hinavvage Faahaana
Hedhumaai,
Maraamaathukurun**

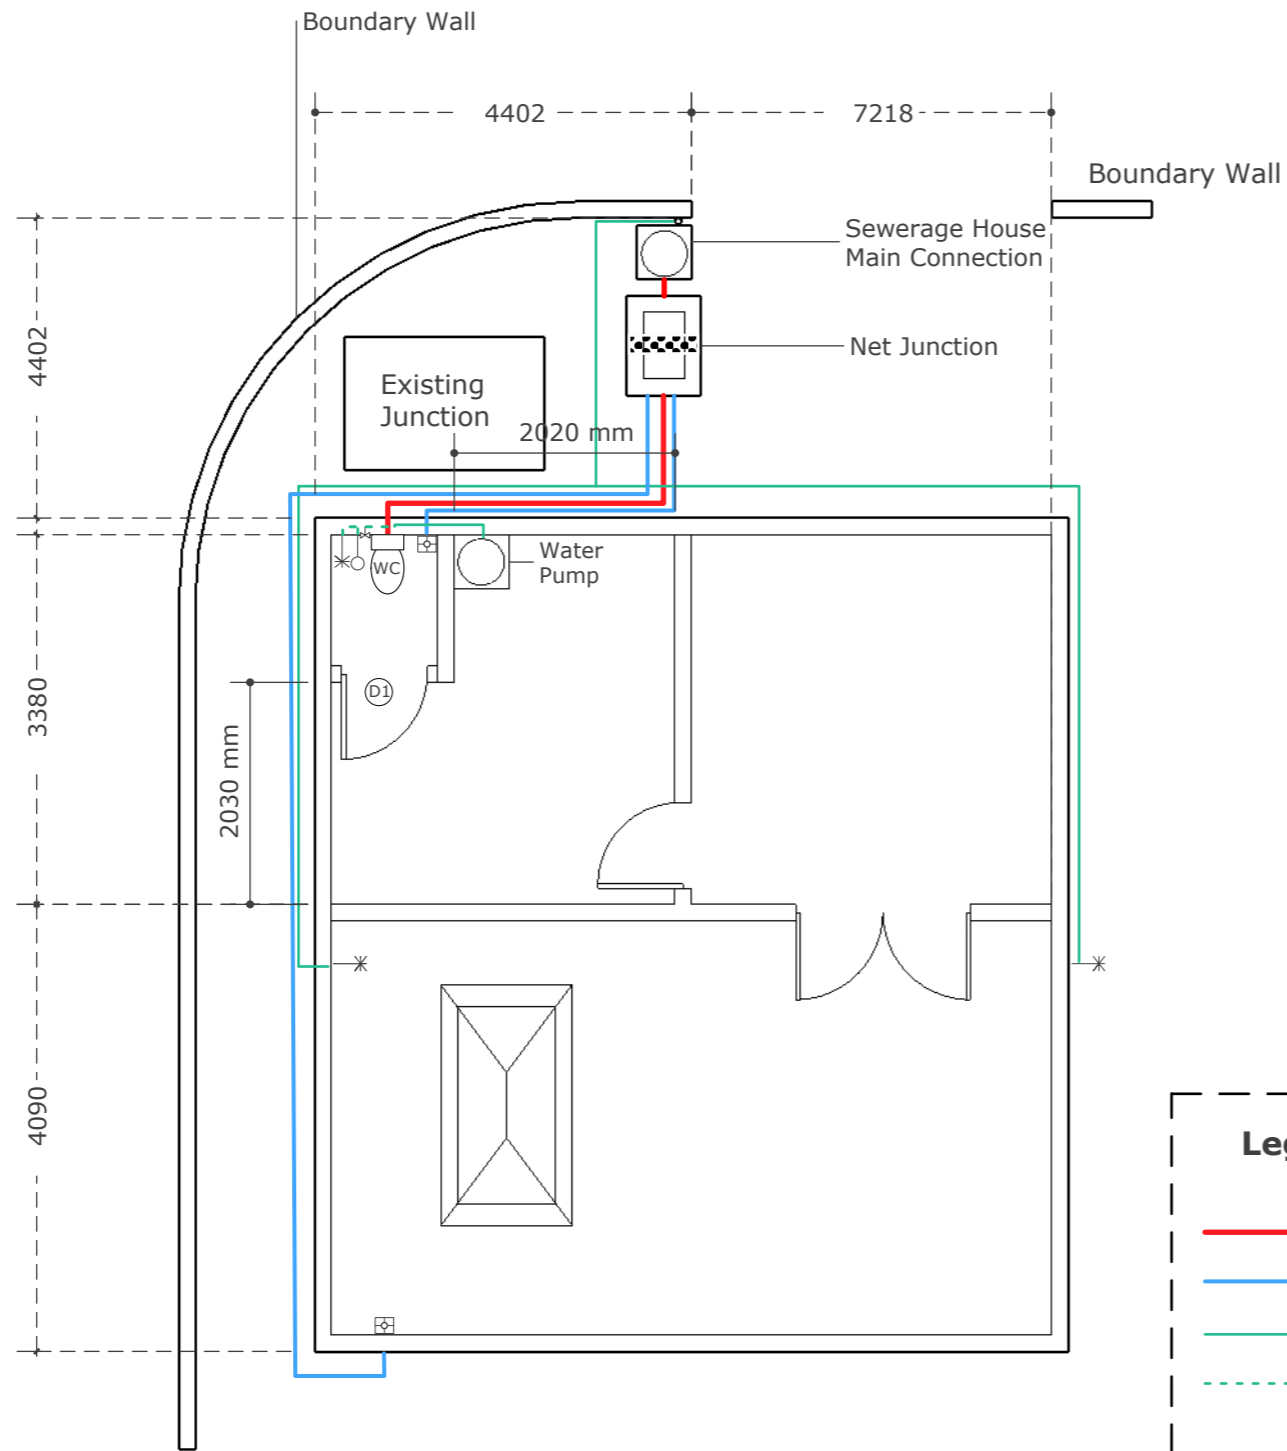



	D1
Elevation View	
Floor Level	
Frame Material	Aluminum White Powder Coated
Panel Material	Aluminum White Powder Coated with White Cladding Panel

2 DOOR SCHEDULE
A01 NOT TO SCALE





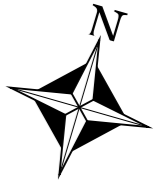

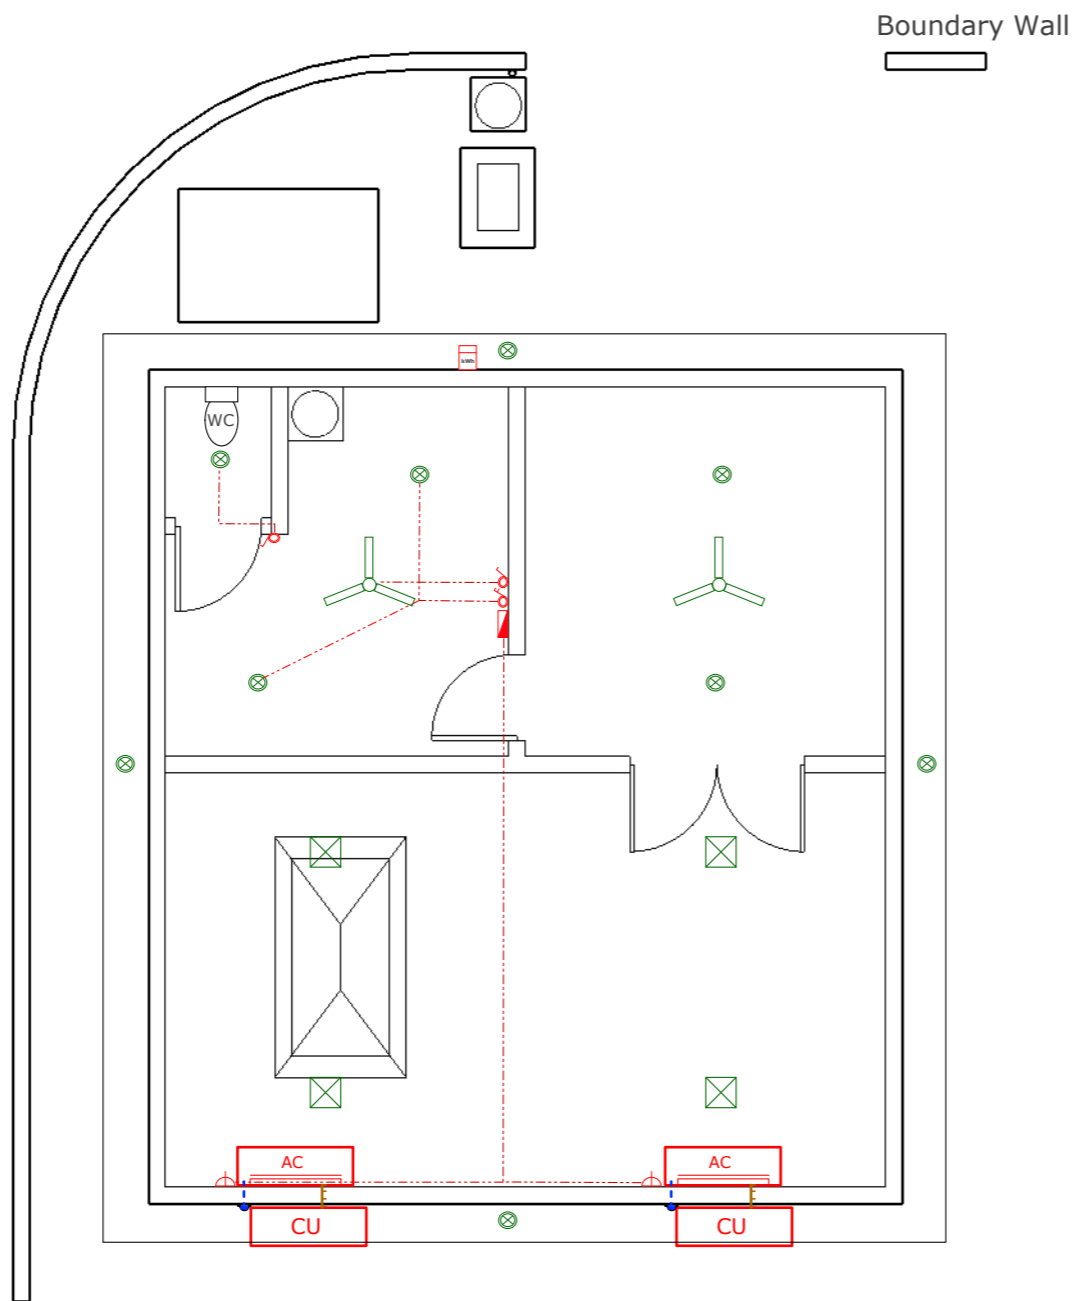





Legend	
	4" dia. Sewer Pipe
	3" dia. Sewer Pipe
	1" dia. Well Water Pipe
	1/2" dia. Fresh Water Pipe
	1/2" dia. Stop Valve
	1/2" dia. Water Tap
	1/2" dia. Faucet
	3" Floor Water Trap

1 PLUMBING LAYOUT
A01 NOT TO SCALE





Legend

-  Ceiling Mounted Rectangular LED Panel Light 80-85W
-  Ceiling Mounted Surface Round LED Panel Light 22W
-  House Hour Meter Single Phase
-  Flush Mounted Distribution Box 12S
-  Socket Outlet 15A @ High Level
-  Single Gang Switch
-  2 Gang Switch
-  Wall Mount Air Conditioner
-  Outdoor Condensing Unit
-  Refrigerant Pipes
-  25.dia. Condensate Drain Pipe
-  40.dia. Condensate Drain Riser Pipe

