


DMRR 5K/10K

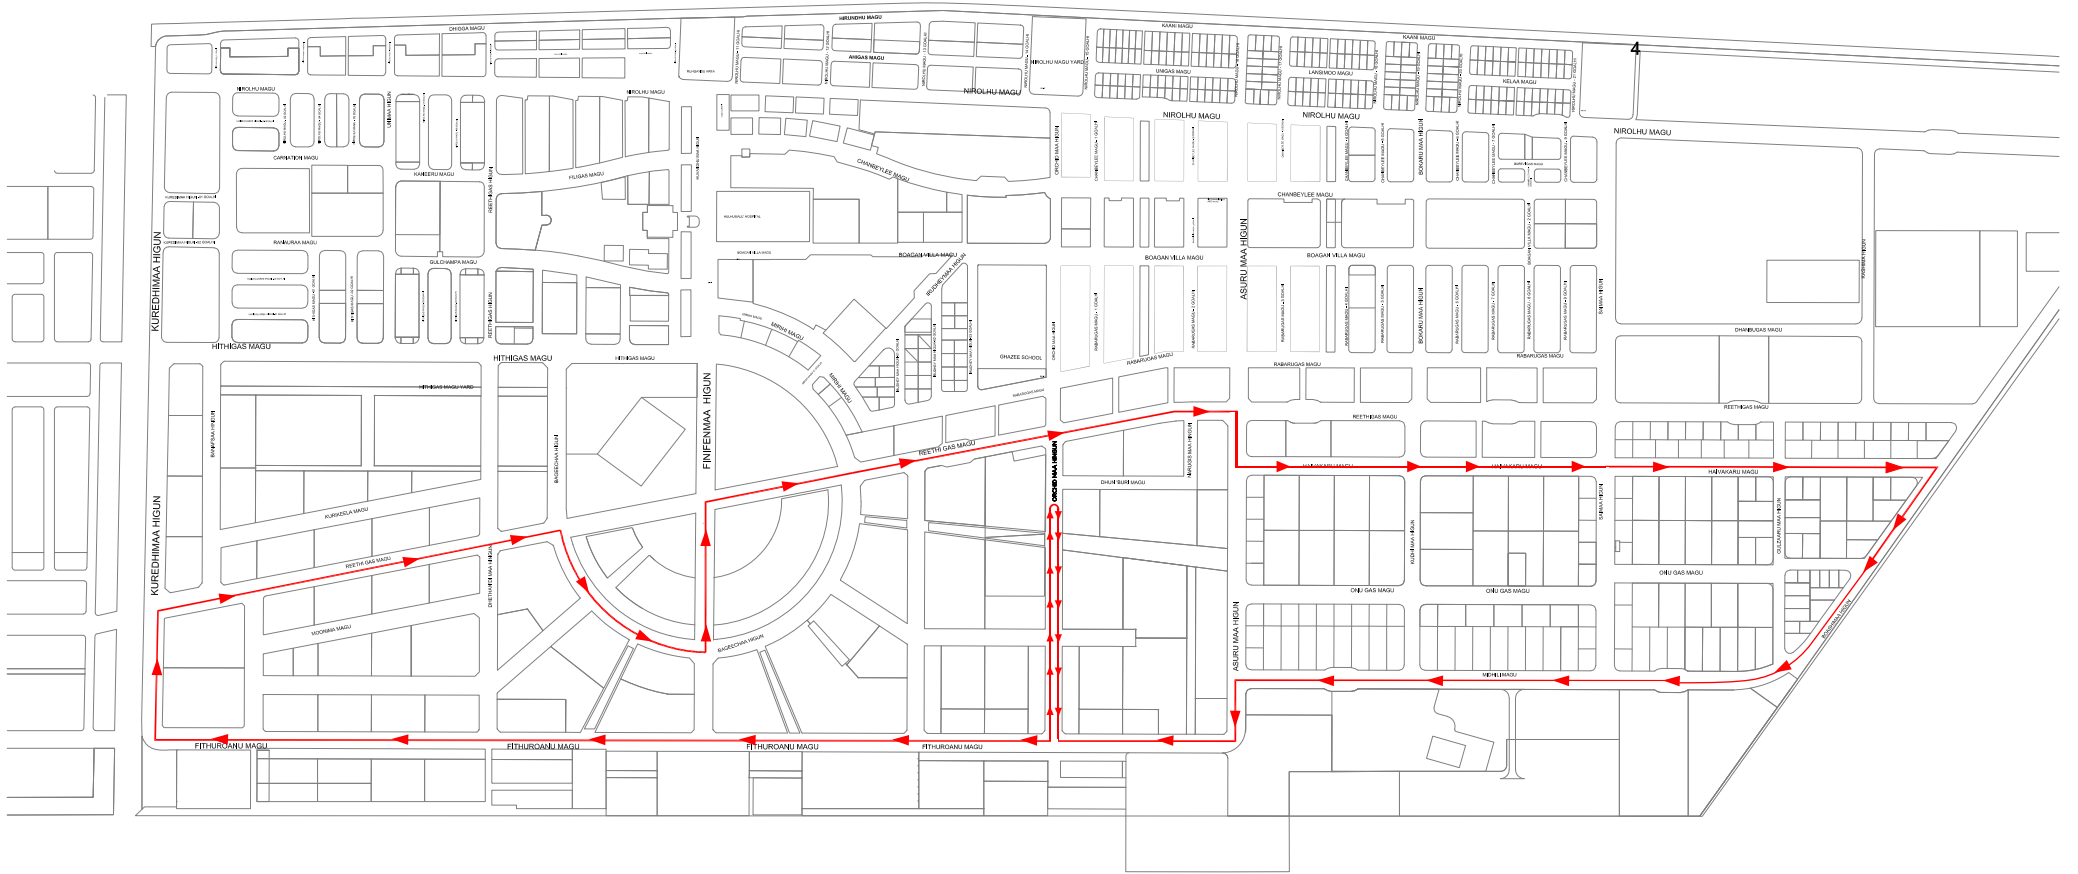

LEGENDS: █ ROUTE

5K RUN ROUTE
2023

The drawings, concept and design contained are the properties of HDC. Use of any kind or copy of whole or part of this drawing, concept or design or use on other projects or sites other than that specified on this drawing is strictly prohibited.

DESIGNER:	
Architectural	Structural

DRAWN BY:	
MOHAMED JALEEL	
19 FEBRUARY 2023	
REVISION	
SCALE:	SHEET NO:

CHECKED BY:	
Architectural	Structural
Electrical & Mechanical	Communication

APPROVED BY:	
SOFWAN	

SHEET CONTENT:	

PAGE NO.	
----------	--